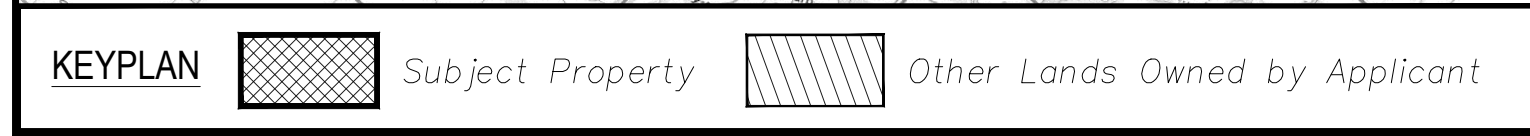


[illegible]

Age Group	Percentage (%)
15	15
0	0
5	5
10	10
25	25
50	50

* Final Unit Count to be determined at the time of Site Plan application

1 : 1250 Scale	October 14, 2025 Date	24107-4A 12dp Drawing Number
-------------------	--------------------------	---------------------------------