

A

B

C

D

E

F

G

H

I

J

K

L

M

N

O

P

Q

R

1

2

3

4

5

6

7



8

9

10

11

12

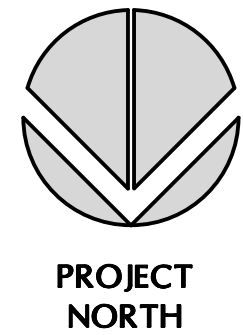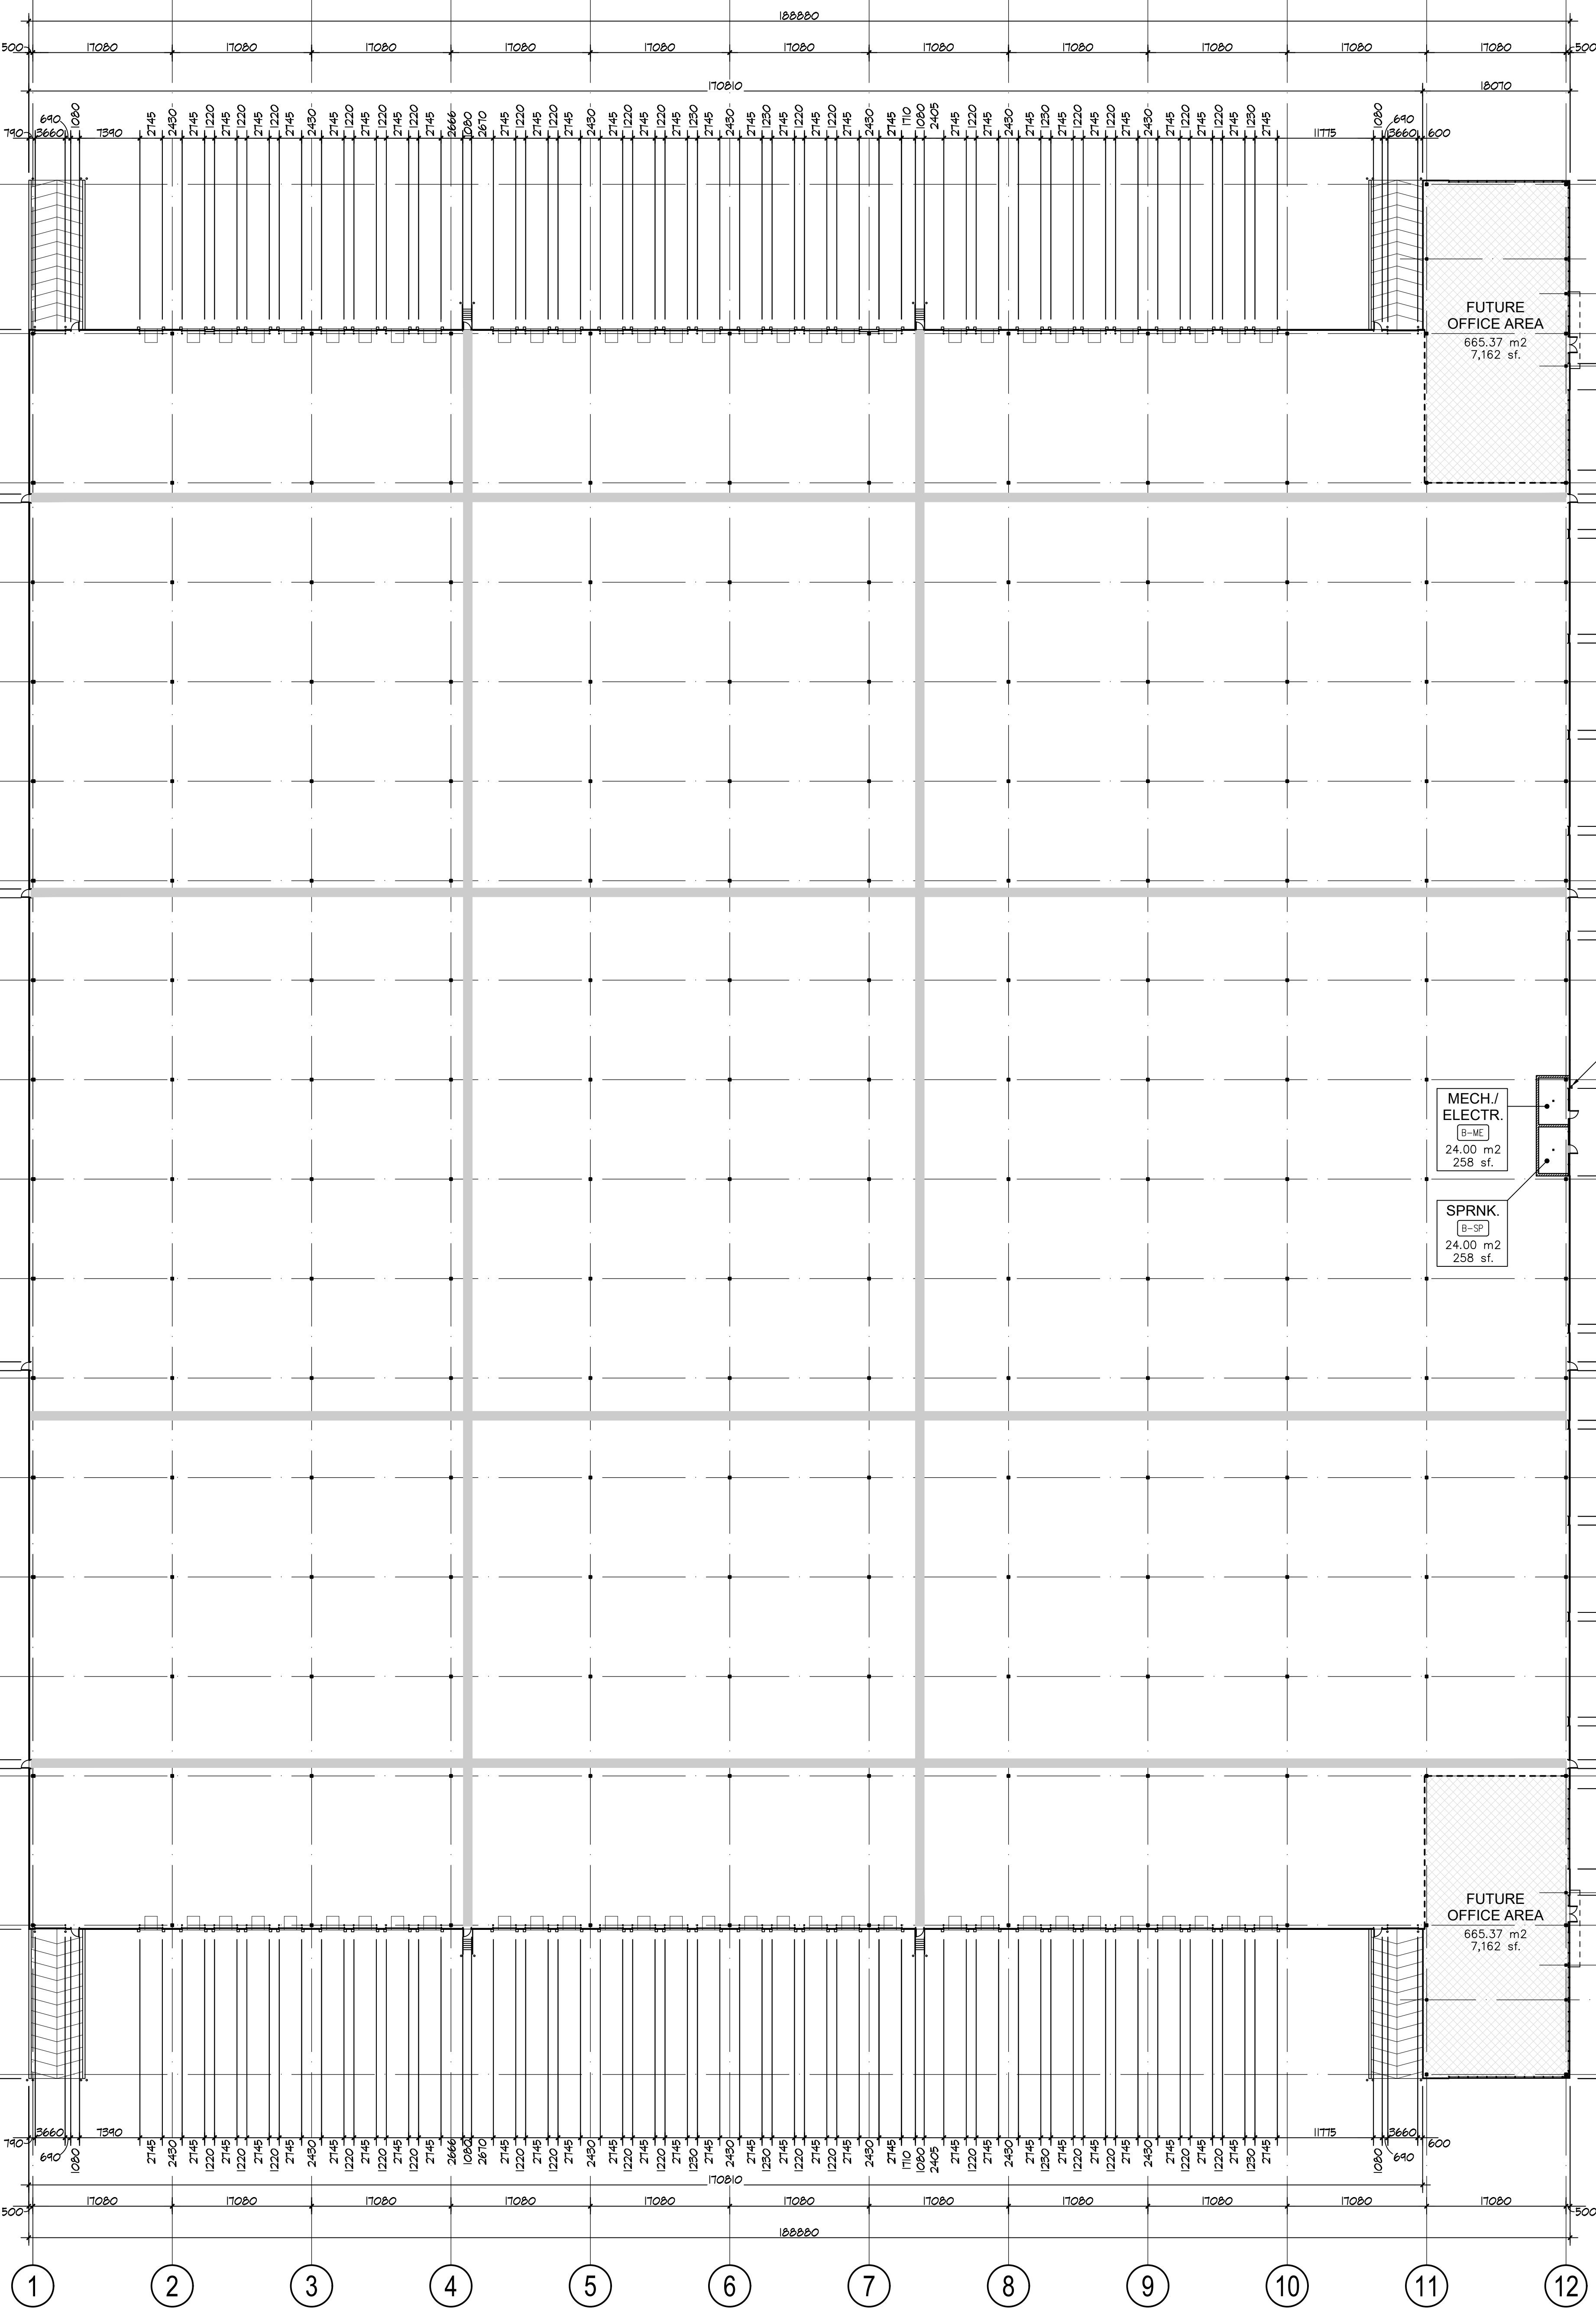

A

B

C

D

E

F

G

H

I

J

K

L

M

N

O

P

Q

R


No.	ISSUED	DATE
1	ISSUED FOR SPA	MAR. 16, 2021

TOWN OF CALEDON
PLANNING
RECEIVED
March 17, 2021

No.	REVISION	DATE
-----	----------	------

BALDASSARRA
Architects Inc.

30 Great Gulf Drive, Unit 20 | Concord ON | L4K 0K7
T: 905.660.0722 | www.baldassarra.ca

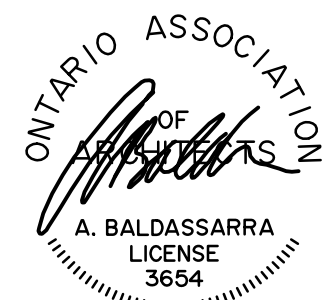

OWNERS INFORMATION:
Tribal
Tribal Partners
201-2700 Steeles Ave. W
Vaughan, ON L4K 3C8
905-567-0808

12035 Dixie Road

Town of Caledon, Ontario

**FLOOR PLAN
BUILDING 'B'**

POPA 2021-0005 RZ 2021-0007 SPA 2021-0013

DATE	DRAWN BY:	CHECKED:	SCALE
MAR. 2021	HP		1:400
PROJECT No.	DRAWING No.		

P-20146 **A-2.0B**