
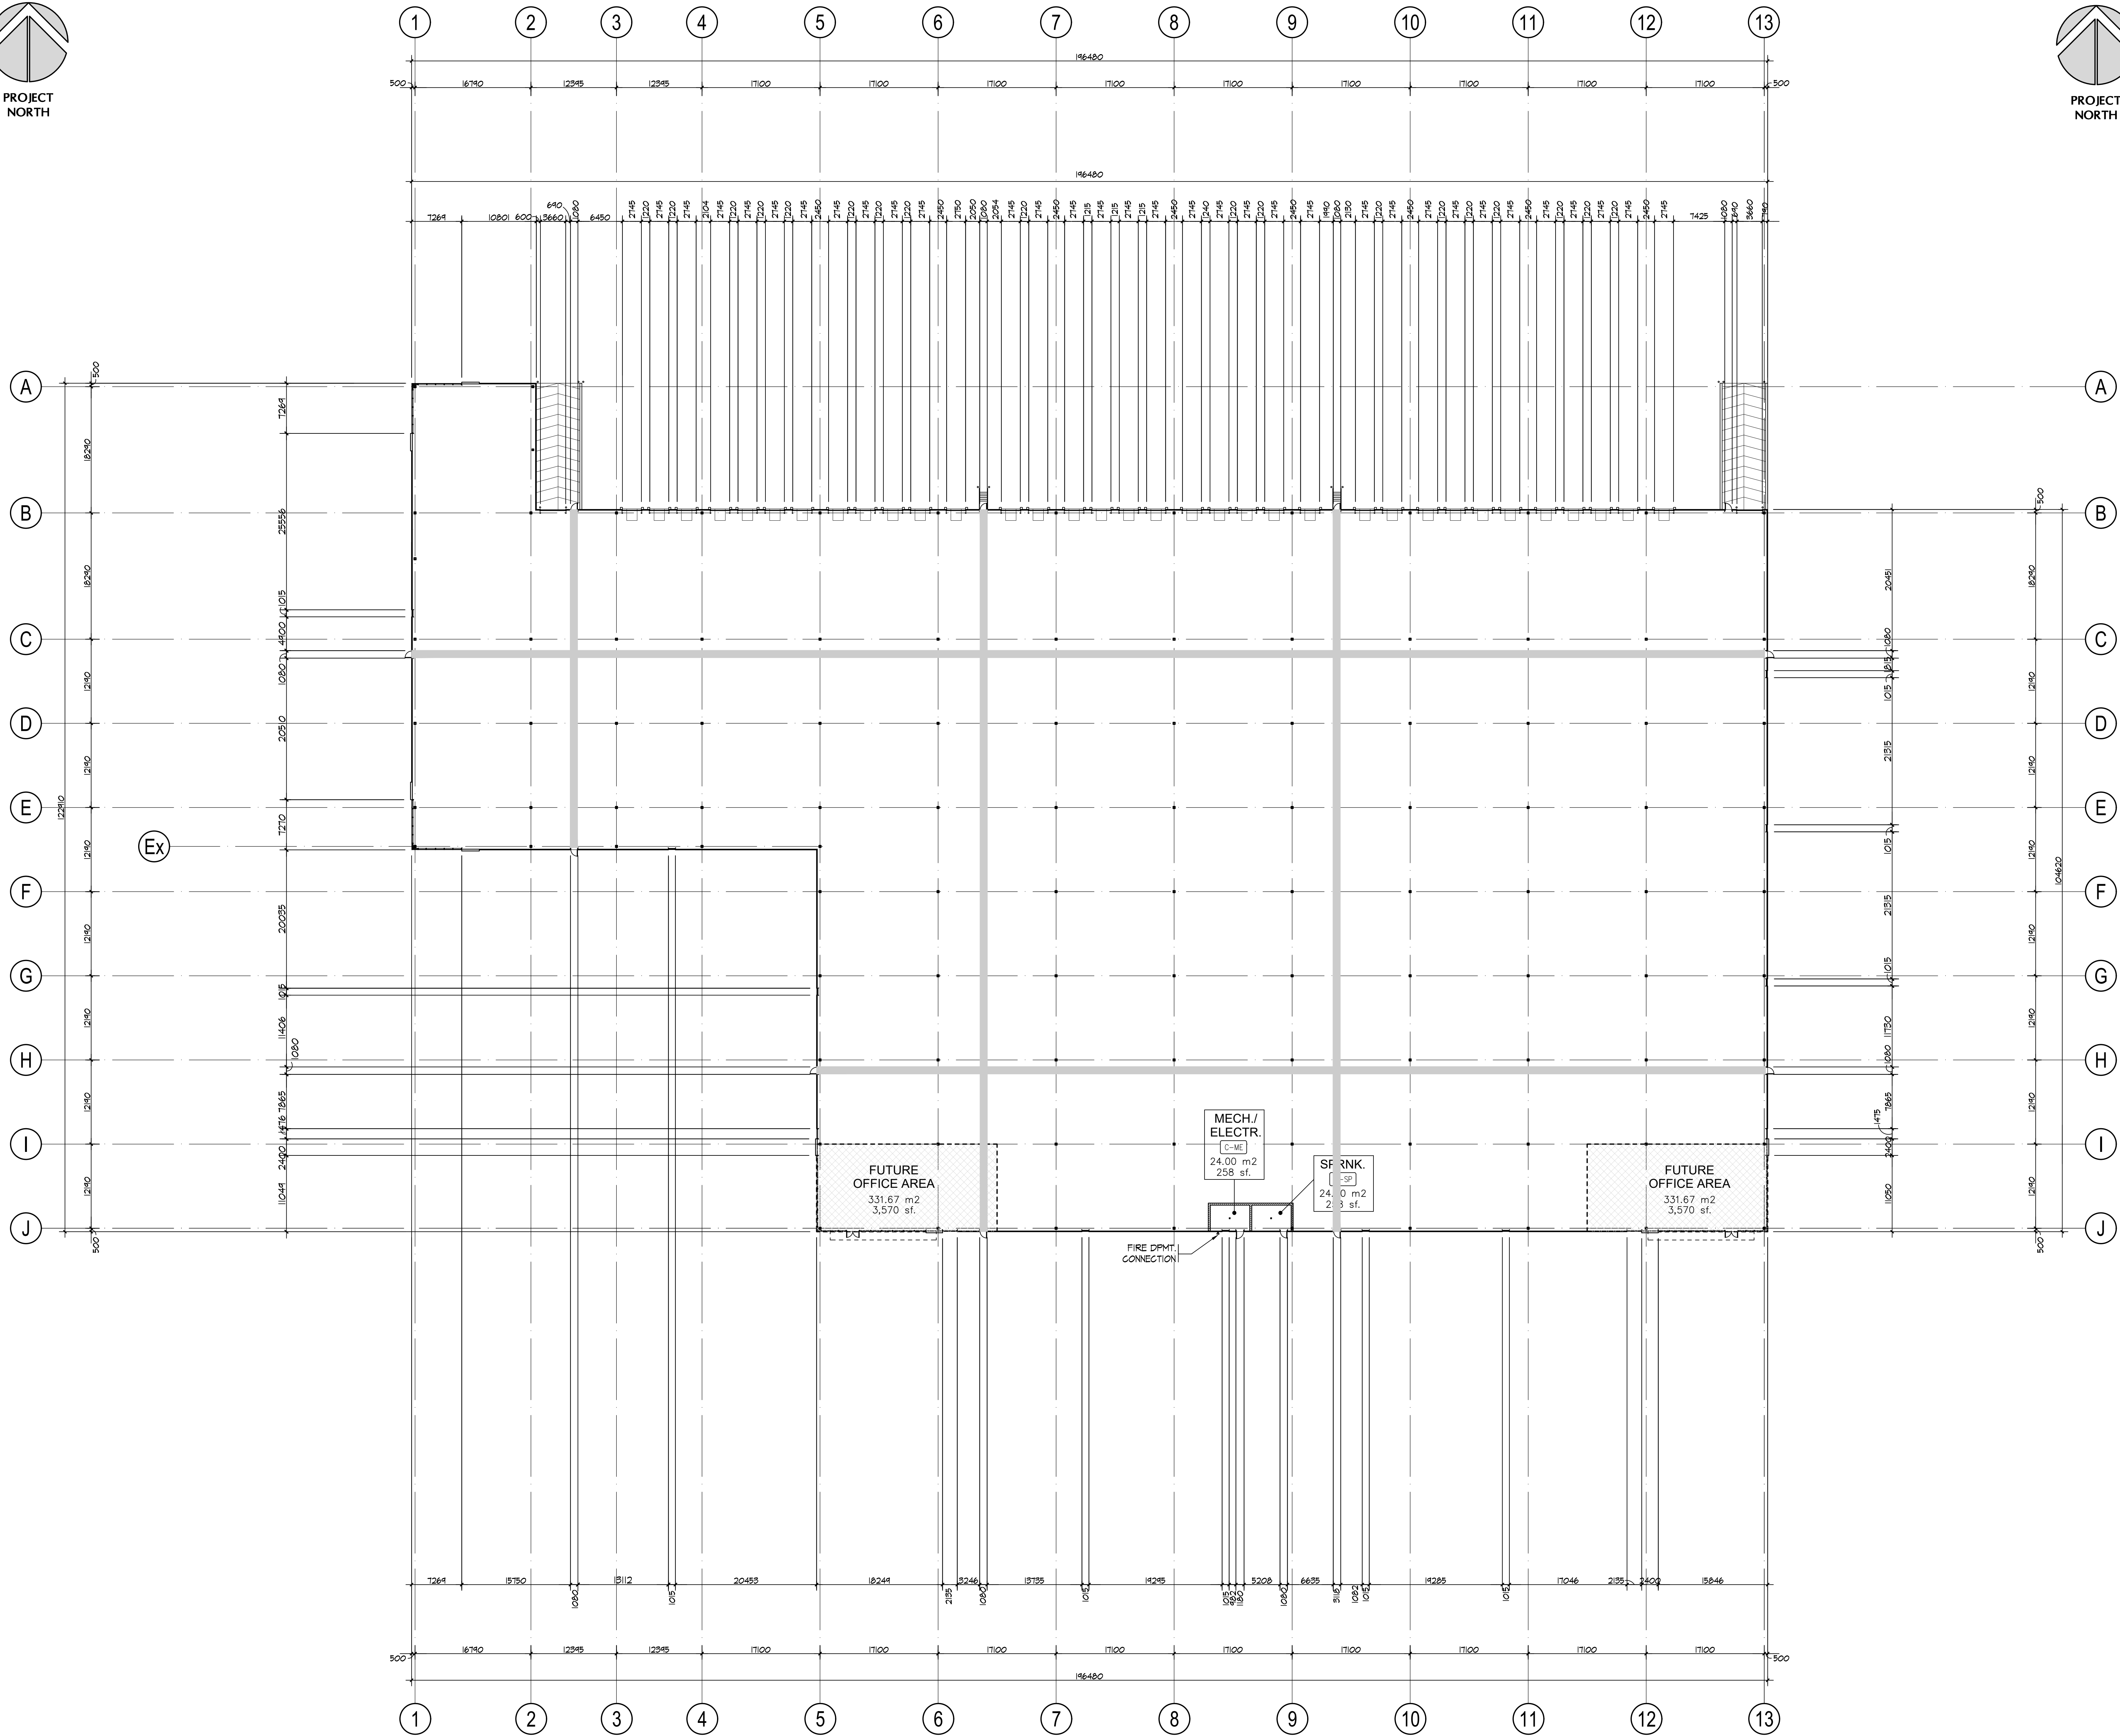
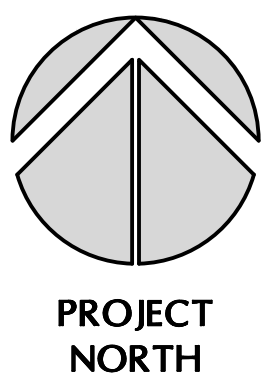


P:\P-20146_Tribal - Mayfield and Dixie Road Masterplan\Drawings\01 Current Drawings\Blog_CIP-20146_A-2_0.rvt, 2021-03-16 10:46:03 AM, Loutfy, AutoCAD PDF (General Documentation)pc3

P:\P-20146_Tribal - Mayfield and Dixie Road Masterplan\Drawings\01 Current Drawings\Blog_CIP-20146_A-2_0.rvt, 2021-03-16 10:46:03 AM, Loutfy, AutoCAD PDF (General Documentation)pc3

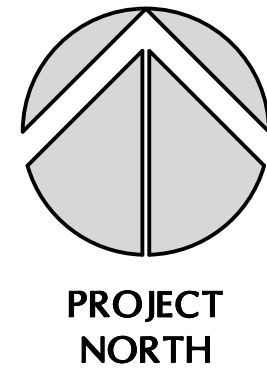

TOWN OF CALEDON
PLANNING
RECEIVED
March 17, 2021

No.	REVISION	DATE
-----	----------	------

BALDASSARRA
Architects Inc.

30 Great Gulf Drive, Unit 20 | Concord ON | L4K 0K7
T: 905.660.0722 | www.baldassarra.ca



OWNERS INFORMATION:
Tribal
Tribal Partners
201-2700 Steeles Ave. W
Vaughan, ON L4K 3C8
905-567-0808

12035 Dixie Road

Town of Caledon, Ontario

**FLOOR PLAN
BUILDING 'C'**

POPA 2021-0005 RZ 2021-0007 SPA 2021-0013

DATE	DRAWN BY:	CHECKED:	SCALE
MAR. 2021	HP		1:350
PROJECT No.	DRAWING No.		

P-20146 A-2.0C