


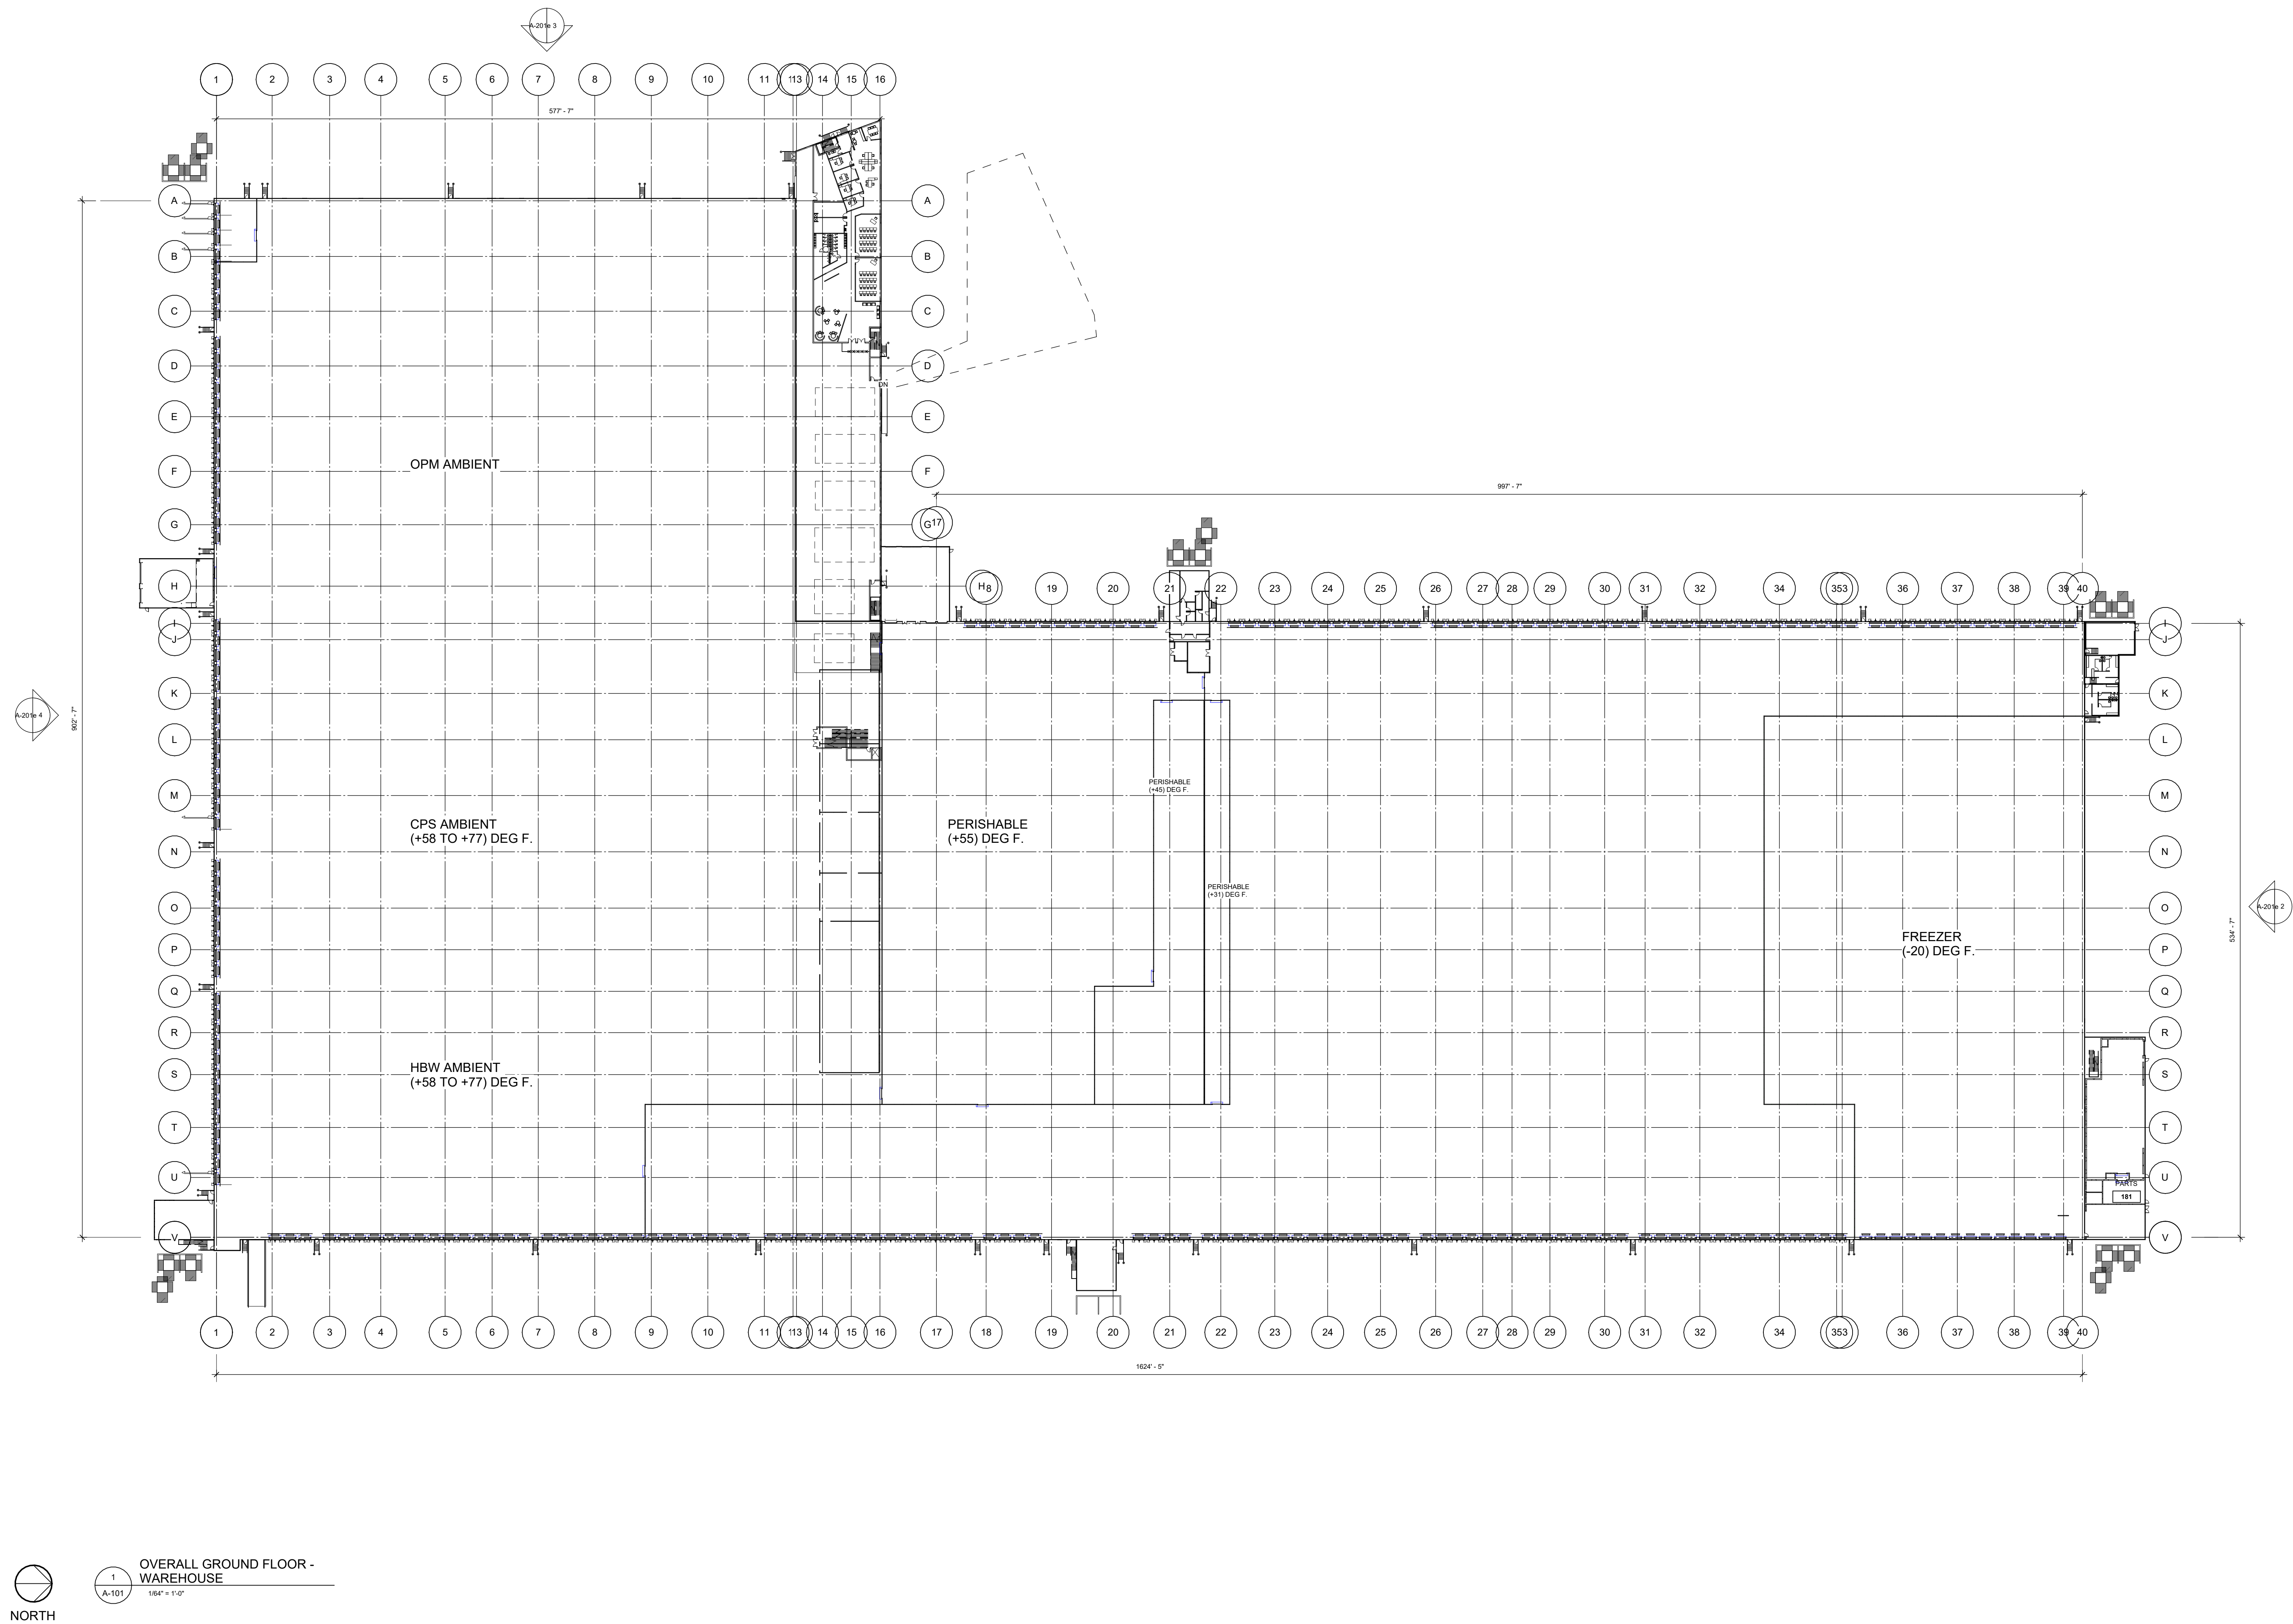

TOWN OF CALEDON
PLANNING
RECEIVED

April 13,2023

TULLAMORE LANDS

Highway 404 and Green Lane E.

LANDSCAPE:
RON KODYS ARCHITECTURE
368 Oxford Street East
London, ON
N5A 1V7
T: 519-491-3322
F: 519-445-2474
www.rks.ca

ARCHITECTURAL:
STENDEL + REICH architecture
3435 Rue Stanley
Montreal, QC
H3A 1S2
T: 514-499-9909
F: 514-499-0111
www.stendelreich.com

STRUCTURAL:
402-1280 Van Home
Ottawa, ON
K1V 4S2
T: 514-279-4821

MECHANICAL:
235 Lesmill Road
North York, ON
M2B 2V4
T: 416-445-5255
www.sncdavalin.com

ELECTRICAL:
43 Lesmill Road
Toronto, ON
M2B 2T8
T: 416-444-9263
www.hampj.com

FIRE PROTECTION:
3900, Côte-Vertu
Saint-Laurent, QC
H4R 1V4
T: 514-337-2900
F: 514-337-2910
www.crelec.com

CIVIL:
5230 South Service
Road
Burlington, ON
L7R 5G2
T: 905-632-3811
F: 905-632-3363
www.odandentech.com

REVISIONS

No	Date	Description	By
----	------	-------------	----

No	Date	Description	By
----	------	-------------	----

DISTRIBUTION

GENERAL NOTE
THE CONTRACTOR IS RESPONSIBLE FOR VERIFYING DIMENSIONS, REQUIREMENTS, LEVELS, DETAILS, AND COORDINATING WITH ALL INVOLVED FOR THE CONSTRUCTION OF THE PROJECT. ANY CHANGES TO THE PROJECT MUST BE REPORTED TO THE ARCHITECT IMMEDIATELY.

DRAWN BY: DM
VERIFIED BY: JM
APPROVED BY: CS

DRAWING TITLE:
OVERALL GROUND FLOOR PLAN - WAREHOUSE - SPA

SCALE: AS PER DRAWING
DATE: 2022.01.24

PROJECT NUMBER: 21084
DRAWING #: A-101
REV: 1

TULLAMORE LANDS

Highway 404 and Green Lane E.

LANDSCAPE:
RON KODYS
ARCHITECTS
ARCHITECTS

368 Oxford Street East
London, ON
N5A 1V7
T: 519-499-1322
F: 519-445-2474
www.RK3.ca

ARCHITECTURAL:
STENDEL
+ REICH
architecture

3435 Rue Stanley
Montreal, QC
H3A 1S2
T: 514-499-9909
F: 514-499-0111
www.stendelreich.com

STRUCTURAL:

402-1280 Vian Home
Ottawa, ON
K2V 4S2
T: 514-279-4821

MECHANICAL:

235 Leavelle Road
North York, ON
M2B 2V4
T: 416-445-5255
www.sncavalin.com

ELECTRICAL:

43 Leavelle Road
Toronto, ON
M2B 2T8
T: 416-444-5263
www.hampjd.com

FIRE PROTECTION:

3900, Colas-Veru
Saint-Laurent, QC
H4R 1V4
T: 514-337-2800
F: 514-337-2810
www.crelec.com

CIVIL:

5230 South Service
Road
Burlington, ON
L7L 2G2
T: 905-632-3811
F: 905-632-3383
www.odandentech.com

REVISIONS		
No	Date	Description

DISTRIBUTION		
No	Date	Description

GENERAL NOTE
THE CONTRACTOR IS RESPONSIBLE FOR VERIFYING DIMENSIONS, MEASUREMENTS, LEVELS, ELEVATIONS, AND ETC. CONFORM TO THE DIMENSIONS, LEVELS, ELEVATIONS, AND ETC. SHOWN ON THE DRAWING AND TO THE COORDINATE AND ELEVATION OF ALL ELEMENTS. ANY DISCREPANCIES, OMISSIONS, AND AMBIGUITIES MUST BE REPORTED TO THE ARCHITECT IMMEDIATELY.

DRAWN BY:
DM

VERIFIED BY:
JM

APPROVED BY:
CS

DRAWING TITLE:
OVERALL ROOF PLAN - SPA


SCALE:
AS PER DRAWING

DATE:
2022.01.24

PROJECT NUMBER:
21084

DRAWING #:
A-102

REV.:

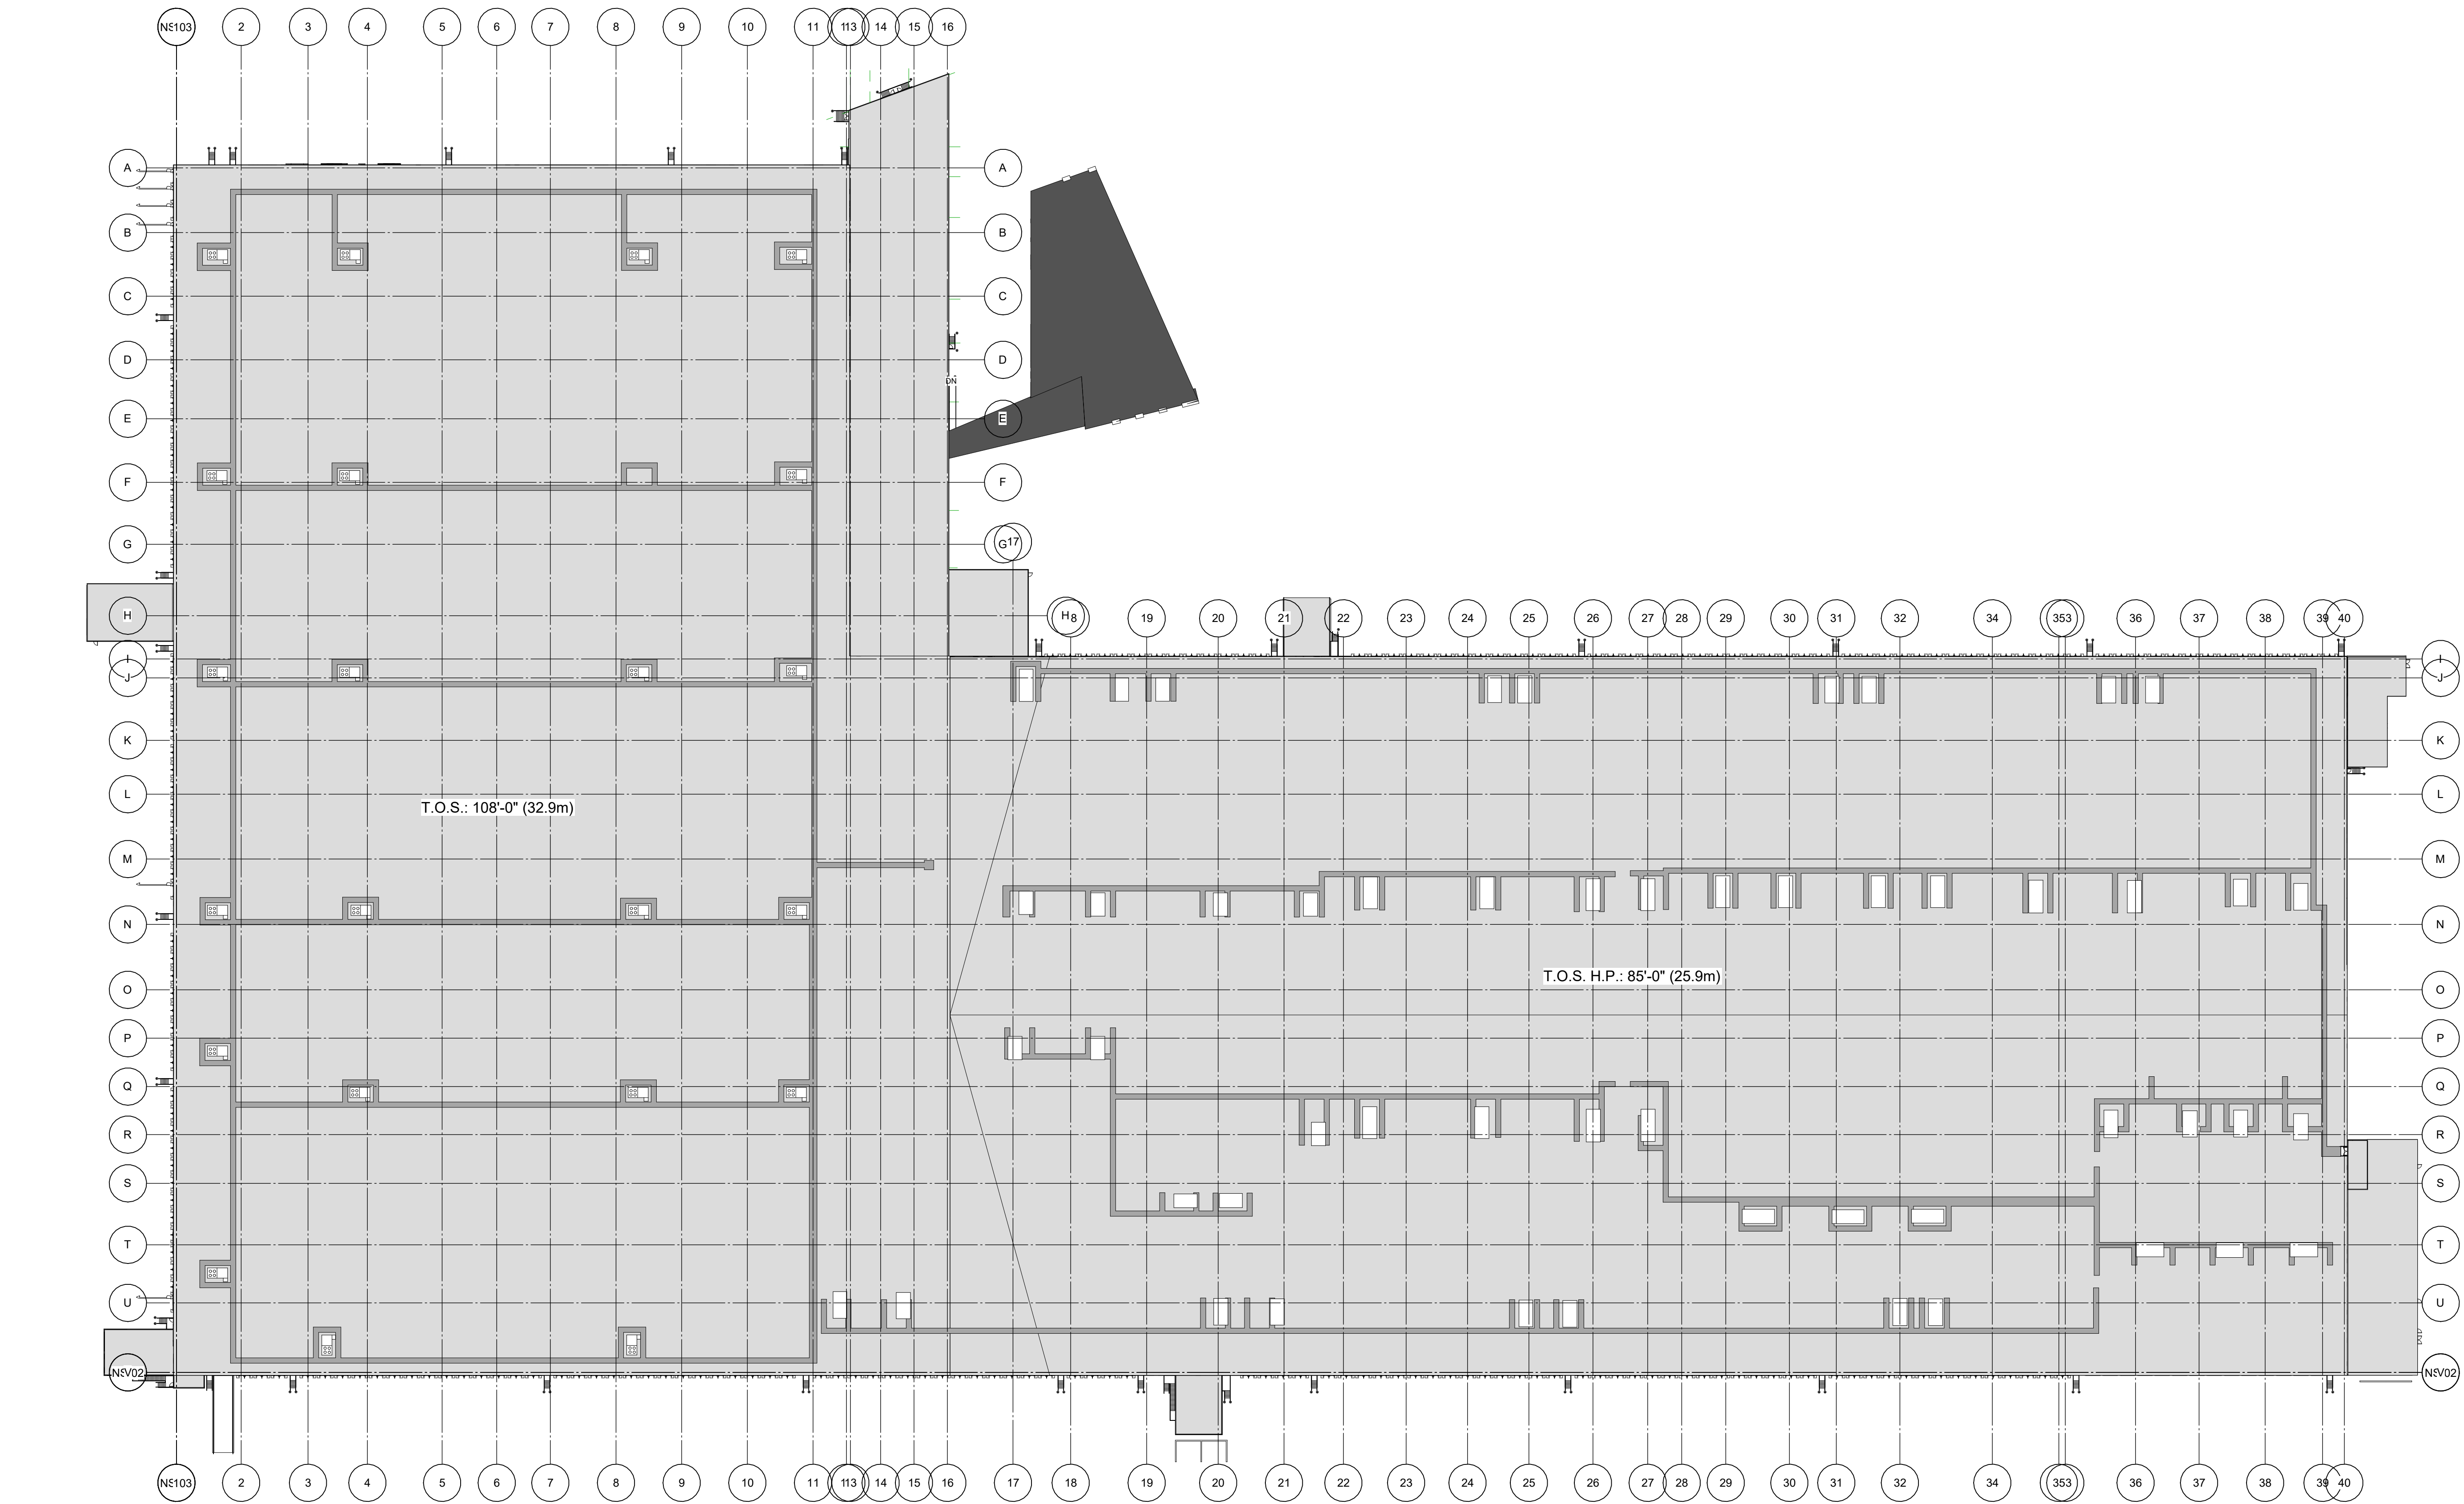

LEGEND

MIN. PENHOUSE REFRIGERATION UNITS


MPH-1

ROOF TOP MECHANICAL UNITS


RTU-1

TRAFFIC CAP WALKWAY

1 OVERALL ROOF PLAN - SPA
A-102

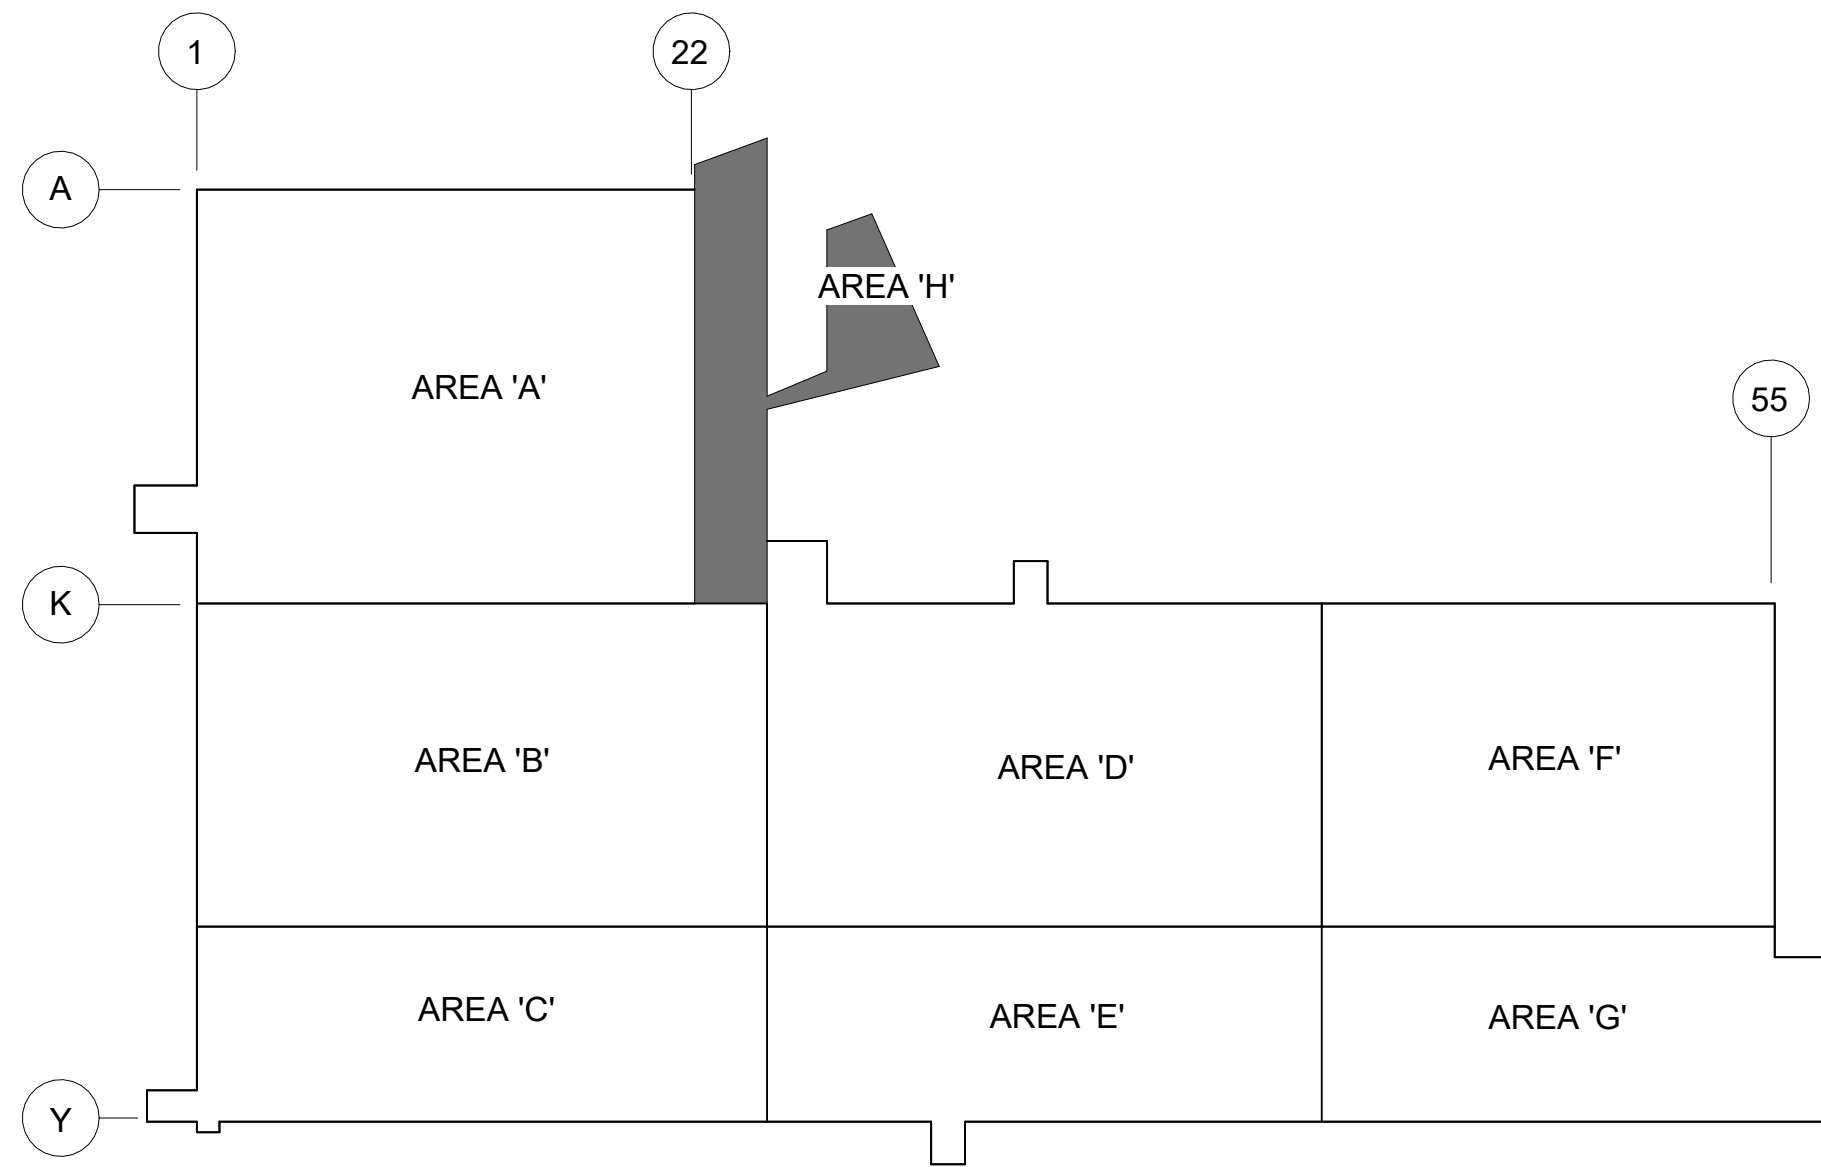

KEYPLAN

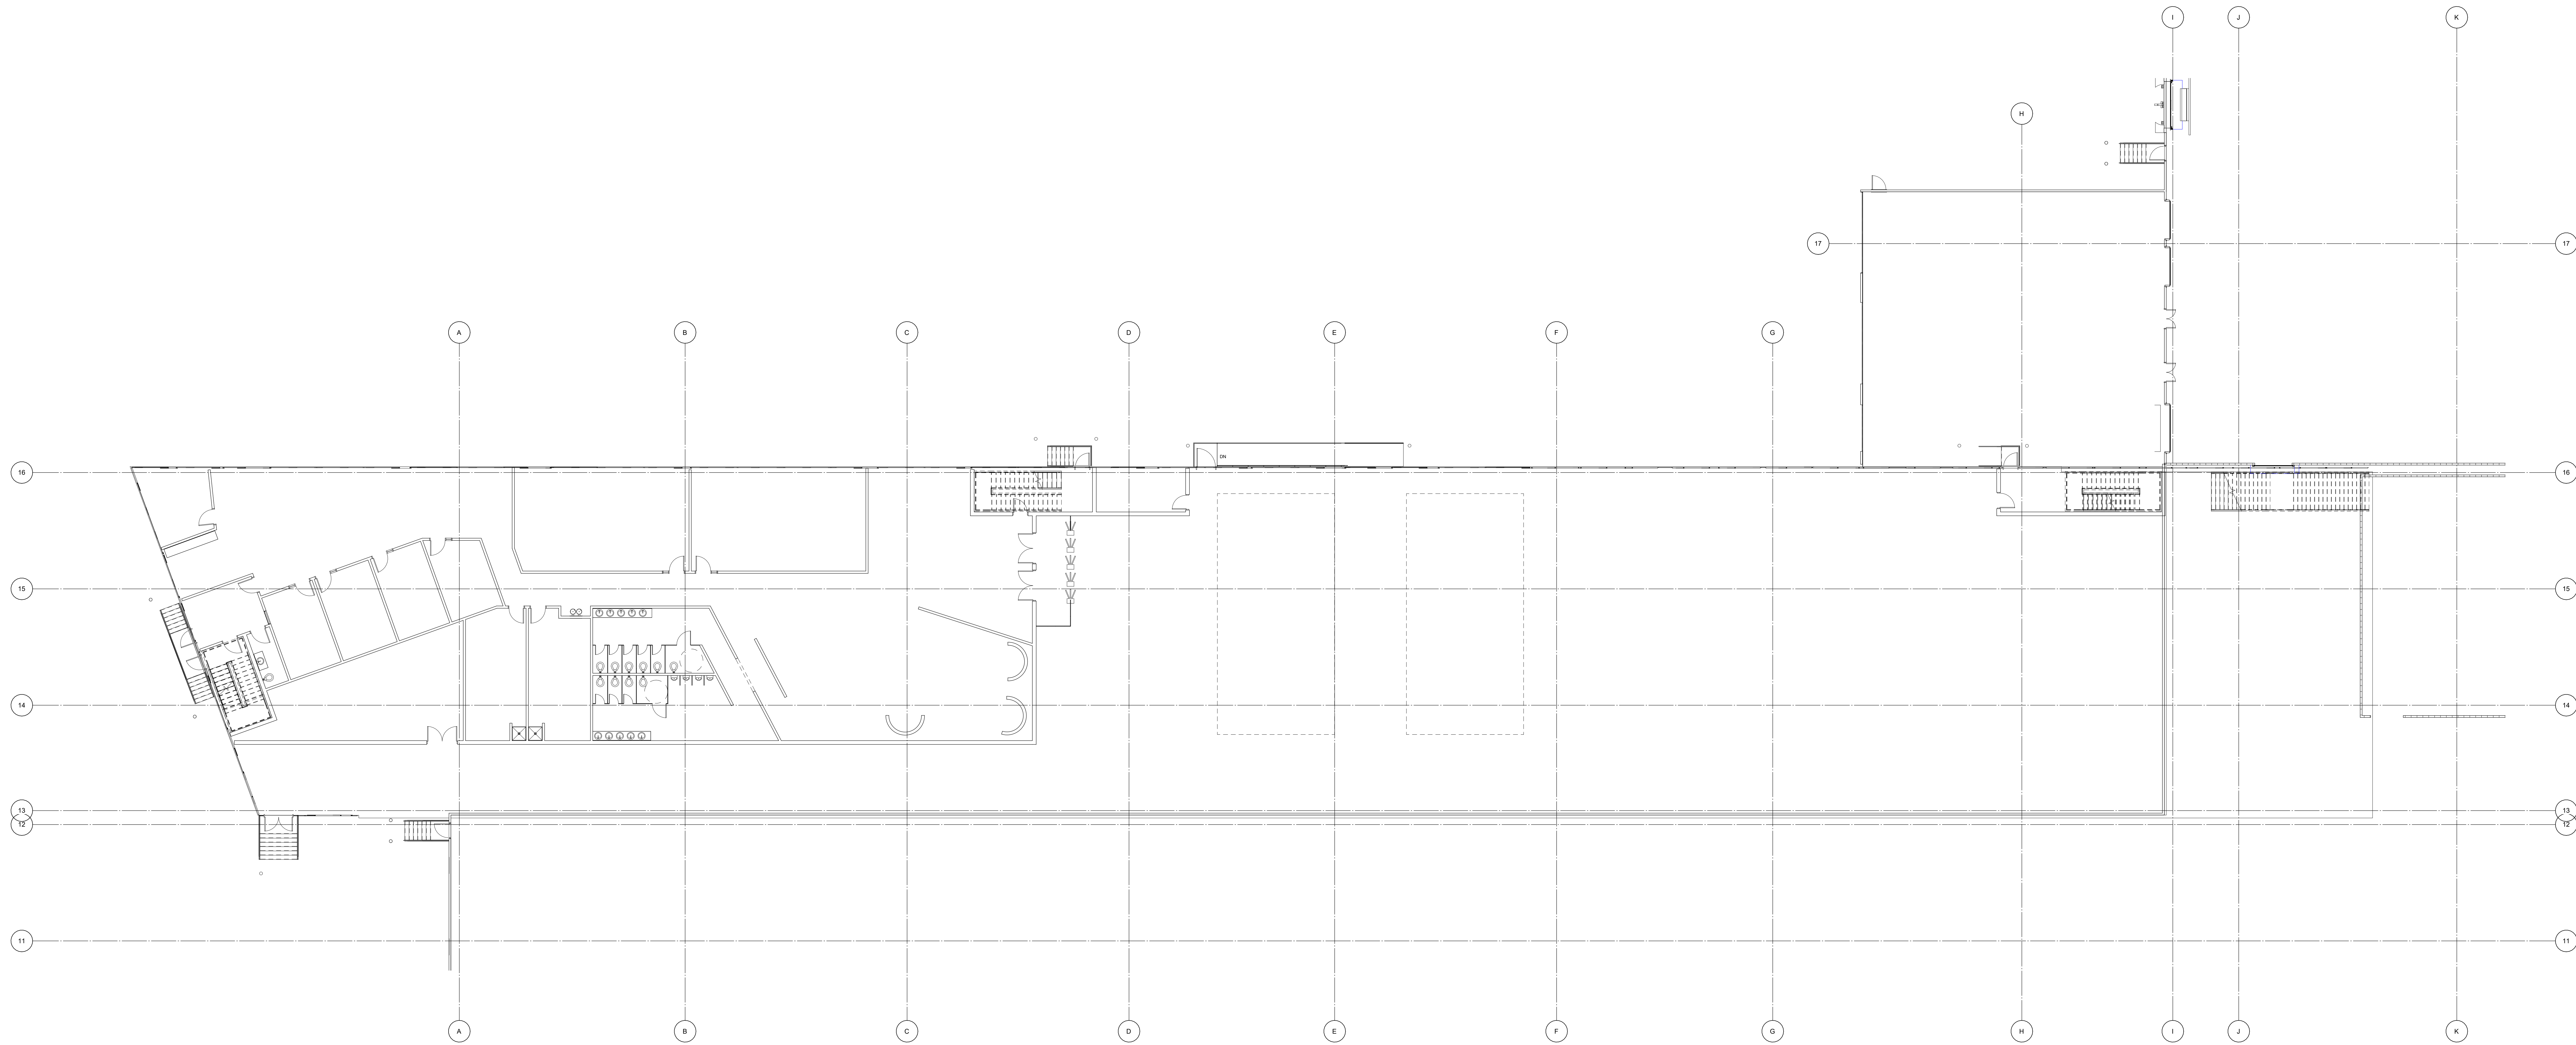

TULLAMORE LANDS

EAST GWILLIMBURY Highway 404 and Green Lane E.

LANDSCAPE:
RON KODYS
ARCHITECTS
368 Oxford Street East
London, ON
N5A 1V7
T: 514-499-1322
F: 514-445-2474
www.RK3.ca

ARCHITECTURAL:
STENDEL
+ REICH
architecture
3435 Rue Stanley
Montreal, QC
H3A 1S2
T: 514-499-9909
F: 514-499-0111
www.stendelreich.com

STRUCTURAL:
402-1280 Vian Home
Ottawa, ON
K1V 4S2
T: 514-279-4821

MECHANICAL:
235 Lesmill Road
North York, ON
M3B 2V1
T: 416-445-8255
www.sncavalin.com

ELECTRICAL:
43 Lesmill Road
Toronto, ON
M3B 2T8
T: 416-444-9263
www.hampjd.com

FIRE PROTECTION:
3900, Cole-Vertu
Saint-Laurent, QC
H4R 1V4
T: 514-337-2900
F: 514-337-2910
www.orelec.com

CIVIL:
5230 South Service
Road
Burlington, ON
L7L 5G2
T: 905-432-3811
F: 905-432-3303
www.odandentech.com

REVISIONS

No	Date	Description	By
----	------	-------------	----

No	Date	Description	By
----	------	-------------	----

DISTRIBUTION

GENERAL NOTE:
THE CONTRACTOR IS RESPONSIBLE FOR VERIFYING DIMENSIONS, MEASUREMENTS,
LEVELS, ELEVATIONS, AND OTHER DATA FOR THE CONSTRUCTION OF THE
PROJECT. THE CONTRACTOR SHALL BE RESPONSIBLE FOR THE COORDINATION AND
REVISIONS OF ALL ELEMENTS. ANY CHANGES, ADDITIONS, AND DELETIONS
MUST BE APPROVED BY THE ARCHITECT IMMEDIATELY.

DRAWN BY:
DM

VERIFIED BY:
JM

APPROVED BY:
CS

DRAWING TITLE:
OVERALL OFFICE GROUND FLOOR PLAN -
SPA


SCALE:
AS PER DRAWING

DATE:
2022.05.12


PROJECT NUMBER:
21084

DRAWING #:
103

REV.:

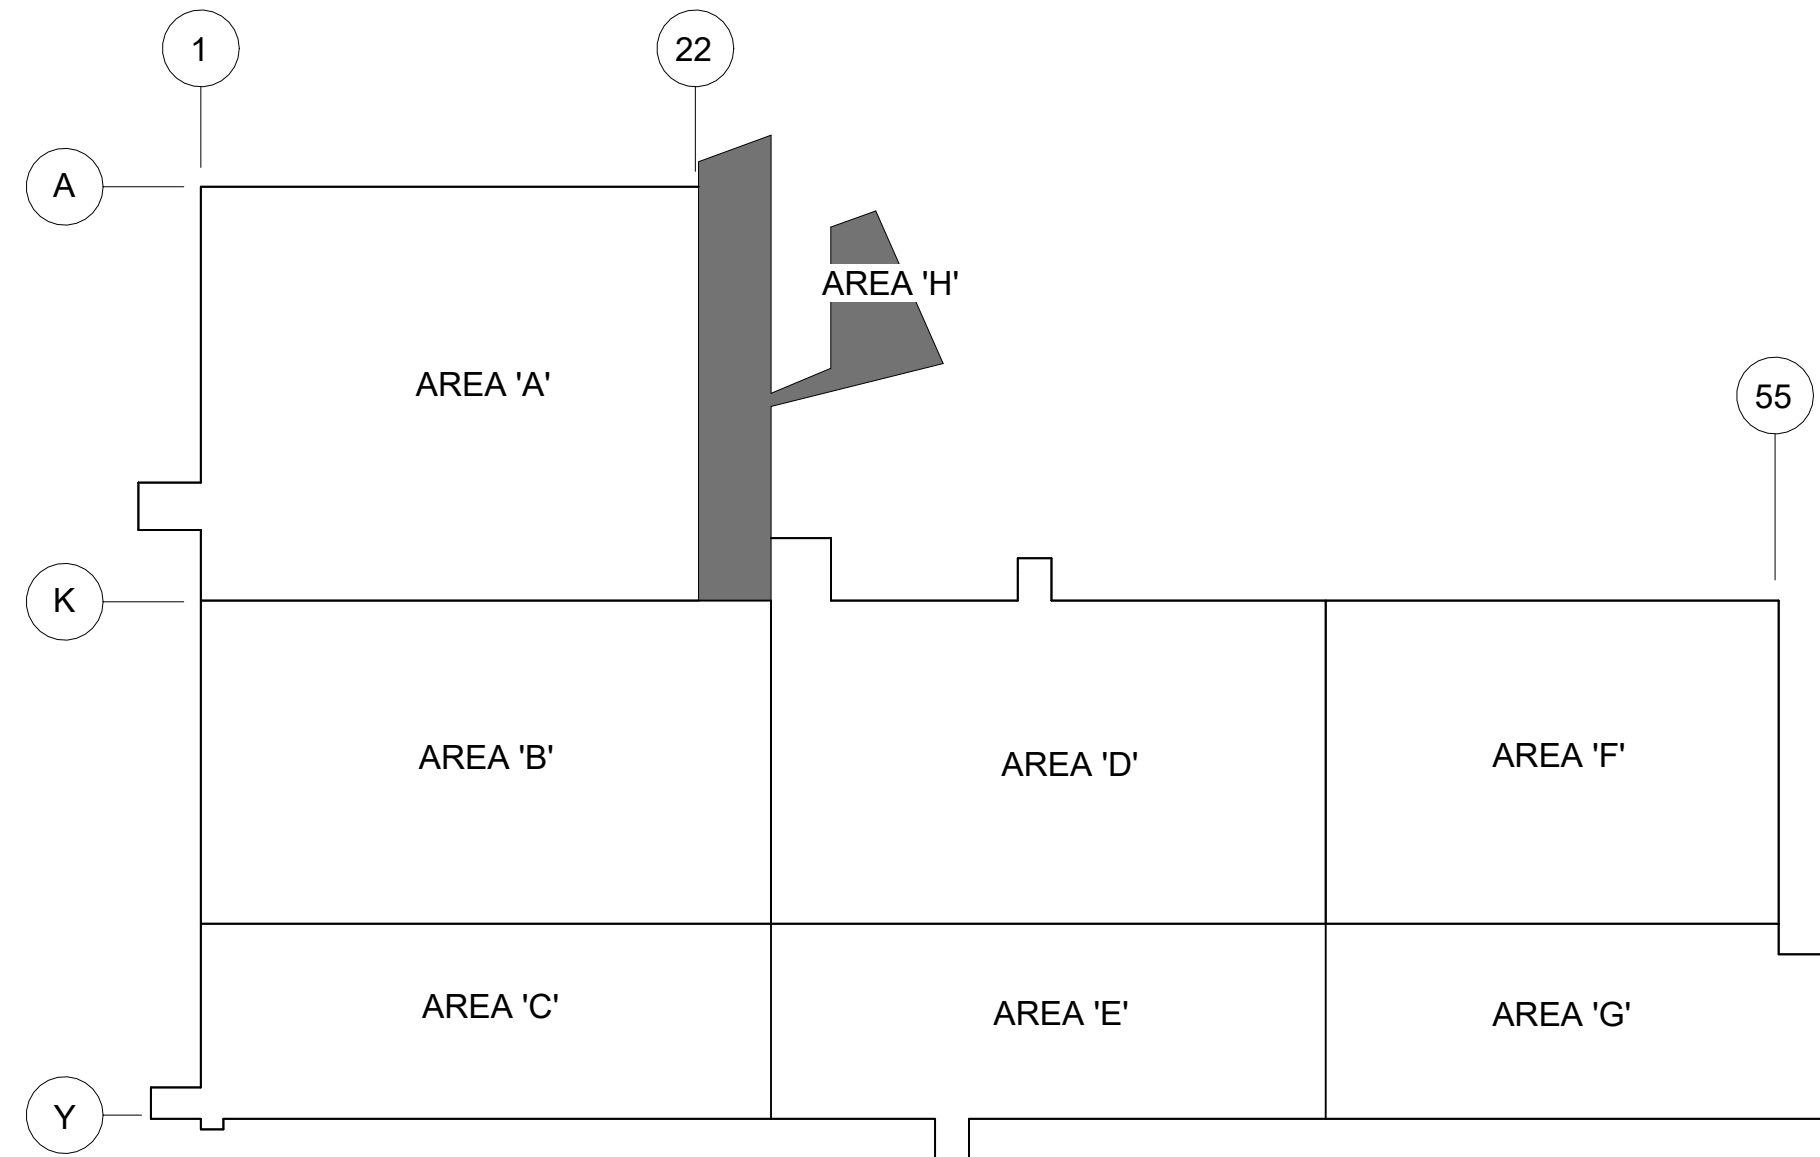

KEYPLAN

 

NORTH

TULLAMORE LANDS
EAST GWILLIMBURY
Highway 404 and Green Lane E.

ARCHITECTURAL :



3435 Rue St-Joseph
Montreal, QC
H3A 1S2
T: 514-499-9909
F: 514-499-0111
www.stendelreich.com

STRUCTURAL :



402-1280 Van Home
Ottawa, QC
K2V 4S2
T: 514-279-4821

MECHANICAL :



235 Leveillé Road
North York, ON
M3B 2Y1
T: 416-445-8255
www.snc-lavalin.com

ELECTRICAL :



43 Leveillé Road
Toronto, ON
M3B 2Y1
T: 416-444-9263
www.hampd.com

FIRE PROTECTION :



3900, Cole-Venue
Saint-Laurent, QC
H4S 1Y4
T: 514-337-2000
F: 514-337-2610
www.civelec.com

CIVIL :



5230 South Service
Road
Burlington, ON
L7L 5G2
T: 905-632-3811
F: 905-632-3063
www.odadentech.com

REVISIONS

No Date Description By

1 2022.05.12

NO. DATE DESCRIPTION BY

DISTRIBUTION

GENERAL NOTE

THE CONTRACTOR IS RESPONSIBLE FOR VERIFYING DIMENSIONS, MEASUREMENTS, AND LOCATIONS FOR THE COORDINATION AND PROTECTION OF ALL ELEMENTS. ANY POSSIBLE DISCREPANCIES AND AMBIGUITIES MUST BE REPORTED TO THE ARCHITECT IMMEDIATELY.

DRAWN BY :

DM

VERIFIED BY :

JM

APPROVED BY :

CS

DRAWING TITLE :

OVERALL OFFICE MAIN FLOOR PLAN - SPA

SCALE :

AS PER DRAWING

PROJECT NUMBER :

21084

DRAWING # :

A-104

REV. :

DATE :

2022.05.12

REV. :