

HYDRAULIC ANALYSIS REPORT

HUMBER STATION DISTRIBUTION CENTRE

**TOWN OF CALEDON
REGION OF PEEL**

PREPARED FOR:

PLD HUMBER STATION INVESTMENTS LP

PREPARED BY:

**C.F. CROZIER & ASSOCIATES INC.
2800 HIGH POINT DRIVE, SUITE 100
MILTON, ON L9T 6P4**

APRIL 2026

CFCA FILE NO. 0624-6777

The material in this report reflects best judgment in light of the information available at the time of preparation. Any use which a third party makes of this report, or any reliance on or decisions made based on it, are the responsibilities of such third parties. C.F. Crozier & Associates Inc. accepts no responsibility for damages, if any, suffered by any third party as a result of decisions made or actions based on this report.



Revision Number	Date	Comments
Rev.0	August 6, 2025	Issued for First Submission
Rev.1	April 1, 2026	Issued for Second Submission

TABLE OF CONTENTS

1.0	INTRODUCTION	1
2.0	BACKGROUND	1
3.0	METHODOLOGY	3
4.0	HYDRAULIC MODEL	4
4.1	Model Geometry	4
4.1.1	SCE Existing Conditions	4
4.1.2	SCE Proposed Conditions	5
4.1.3	Crozier Modified Proposed Conditions	5
4.1.4	Crozier Interim Conditions	6
4.2	Flow Regimes	7
4.2.1	Existing Flow Conditions	7
4.2.2	Proposed Flow Conditions	7
4.3	Model Plans	8
5.0	HYDRAULIC ANALYSIS	9
5.1	Proposed Conditions Flood Elevations	9
5.1.1	Water Level Impact on the Proposed SWM Pond	10
5.2	Riparian Storage	11
5.3	Hydraulic Assessment of Existing Road Crossings	12
6.0	CONCLUSION	14

LIST OF TABLES

Table 1:	Existing Humber Station Road Culvert Dimensions
Table 2:	Adjusted Manning's n Coefficients within the Proposed Channel on Site
Table 3:	Goreway Road Trib Reach1-DS-01 Downstream Boundary Condition
Table 4:	SCE Exiting Conditions Flows
Table 5:	SCE Proposed Conditions Flows
Table 6:	Model Plans
Table 7:	Regional Uncontrolled WSEL Comparison
Table 8:	SWM Pond and Floodplain Elevation Comparison
Table 9:	Existing Riparian Storage Comparison
Table 10:	Change in Total Riparian Storage for HDF-3 Through the Site
Table 11:	Summary of Crossing Details and Hydraulic Considerations

LIST OF APPENDICES

Appendix A:	Supporting Documents
Appendix B:	Model Schematic and Outputs

LIST OF FIGURES

Figure A:	Existing Watercourse Within the Site (HDF-3)
Figure B:	Proposed HDF-3 Realignment
Figure FP1:	Existing Conditions Regional Floodplain
Figure FP2:	Interim Conditions Regional Floodplain
Figure FP3:	Ultimate Conditions Regional Floodplain

1.0 Introduction

C.F. Crozier & Associates Inc. (Crozier) was retained by PLD Humber Station Investments LP to prepare a Hydraulic Analysis Report in support of the Draft Plan of Subdivision (DPS) for a proposed industrial development located at 12519-12713 Humber Station Road within the Humber Station Employment Area in the Town of Caledon (the Site).

The Site occupies 78.3 ha and is located east of Humber Station Road between Healy Road and Mayfield Road. A headwater drainage feature of the Gore Road Tributary, known as HDF-3, flows southwest through the Site, towards Humber Station Road. The portion of HDF-3 that flows through the Site is proposed to be realigned as part of redevelopment.

The proposed development will ultimately consist of four slab-on grade buildings (Buildings 1 to 4), at-grade asphalt parking and loading areas, access driveways, and landscaped areas. The development will be constructed in phases, including Phase 1A, Phase 1B, and Phase 2. While most of HDF-3 is within Phase 1B, the upstream end overlaps with the Phase 1A development area and needs to be re-aligned as part of the Phase 1A construction.

The purpose of this report is to update the hydraulic modeling for Humber Station Villages completed by Schaeffers Consulting Engineers (SCE) dated June 2025 with more detailed design information for the creek re-alignment proposed within the Site.

2.0 Background

The Site is located within the Humber Station Employment Area which consists of a study area of approximately 220 ha. A Comprehensive Environmental Impact Study and Management Plan (CEISMP) for Humber Station Employment Area is currently underway.

HDF-3 was defined as starting near Healey Road, flowing southwest and exiting the Humber Station Employment Area through an existing culvert at Humber Station Road. The headwater drainage feature traverse's farmland, extending to the bank edges, and does not show significant riverbank vegetation. Two wetland features are present along HDF-3, located near the middle and end of the reach. HDF-3 drains into the Gore Road Tributary, a major watercourse downstream of Humber Station Road (*Floodplain Analysis Report (Phase 2)*, March 2026) and is identified as providing seasonal fish habitat (*CEISMP Phase 3*, March 2026). The CEISMP includes a detailed floodplain analysis which outlines channel storage volume, water elevations and extent of floodplain mapping of HDF-3 within the Study Area. HDF-3 is located within Phases 1A and 1B of the Site, as shown on Figure A.

To support redevelopment within the Humber Station Employment Area, the CEISMP proposes the realignment of HDF-3. The results of the existing conditions riparian storage volume calculations dictated sizing and alignment of the proposed channel. The design outlined in the *CEISMP Phase 2* (March 2026) provides enhancements to aquatic habitat, connections between retained wetlands and creates additional wetland habitat within the floodplain. The design creates riffle-pool morphology and includes 0.58 ha of riparian wetland habitat.

This report focuses on the portion of HDF-3 that flows through the Site area, bound by Wetland Relocation Area A at the upstream (north) end and existing Wetland E1 at the downstream (south) end, and is referred to as Reach 3 in the CEISMP. The realigned channel is shown in Figure B.



Figure A: Existing Watercourse Within the Site (HDF-3)



Figure B: Proposed HDF-3 Realignment

This report was prepared with reference to the following materials:

- Humber Station – Comprehensive Environmental Impact Study and Management Plan, Phase 1 – Characterization/Existing Conditions and Baseline Inventory (CEISMP Phase 1) prepared by GEI Consultants Canada Ltd., Schaeffers Consulting Engineers and Arcadis Professional Services (Canada) Inc. dated March 2026.
- Humber Station – Comprehensive Environmental Impact Study and Management Plan, Phase 2 – Analysis, Impact Assessment, and Mitigation (CEISMP Phase 2) prepared by GEI Consultants Canada Ltd., Schaeffers Consulting Engineers and Arcadis Professional Services (Canada) Inc. dated March 2026.
- Humber Station – Comprehensive Environmental Impact Study and Management Plan, Phase 3 – Comprehensive Implementation Plan, Monitoring Plan, and Adaptive Management Plan (CEISMP Phase 3) prepared by GEI Consultants Canada Ltd., Schaeffers Consulting Engineers and Arcadis Professional Services (Canada) Inc. dated March 2026.
- Stormwater Management Report, Humber Station Villages Phase 2 prepared by Schaeffers Consulting Engineers dated March 2026.
- Floodplain Analysis Report (Phase-1), Humber Station Villages prepared by Schaeffers Consulting Engineers dated October 2023.
- Floodplain Analysis Report (Phase 2), Humber Station Villages prepared by Schaeffers Consulting Engineers dated March 2026.
- SCE Revised HEC-RAS Model dated June 2025 prepared in support of Humber Station Villages.
- Channel Realignment Detailed Design Brief prepared by SLR Consulting Limited dated March 2026.

Through coordination with TRCA, a hydraulic analysis update was deemed required to represent the detailed design of the creek realignment within the Site to support the DPS.

3.0 Methodology

The following tasks are associated with the hydraulic assessment:

- Review the hydraulic model prepared by SCE for Humber Station Villages.
- Update the hydraulic model from SCE to include detailed design information for the proposed creek realignment within the Site to determine floodplain limits.
- Calculate riparian storage volumes to ensure the targets outlined by SCE are achieved.
- Review storm conveyance through the existing crossing downstream of the Site.
- Summarize the modeling and findings in a technical report complete with calculations and figures.

4.0 Hydraulic Model

The existing and proposed conditions HEC-RAS model for the Humber Station Employment Area was obtained by Crozier from Schaeffers Consulting Engineers. The following sections discuss the geometry and flow regimes of the model.

4.1 Model Geometry

4.1.1 SCE Existing Conditions

The existing conditions HEC-RAS model for the Humber Station Employment Area was prepared by SCE in June 2025. The model was created by combining two approved hydraulic models obtained from TRCA labeled as “Final-West_Humber” and “Clarkway_Trib”. SCE also created two new headwater drainage features within the model to represent HDF-3 and HDF-8 which flow through the Humber Station Employment Area. Bank location, watercourse centrelines, cross-section geometries and hydraulic structure information were updated by SCE based on detailed topographic survey data conducted by R-PE Surveying Ltd. dated December 17, 2021 and additional data prepared by David B. Searles Surveying Ltd. dated December 2023 (*Floodplain Analysis Report (Phase 2)*, March 2026).

Crozier reviewed the modeling procedure outlined by SCE for the preparation of the HEC-RAS model and agrees with the methodology used. HDF-3 primarily flows through farmland, with banks that are not heavily vegetated therefore, Manning's n values of 0.03 for the channel flow and 0.05 for overbank flows were implemented. These Manning's n values are confirmed to be consistent with existing conditions observed by Crozier within the Site.

Review of the existing cross-sections for HDF-3 within the Site was also completed, which revealed that they have geometry that is generally in-line with the topographic survey by David B. Searles Surveying Ltd. dated March 2025 completed for the Site. The geometry included in the SCE existing condition model has more detailed information for the existing low flow channel therefore, the geometry included in the model by SCE was maintained.

The existing 750 mm diameter culvert at Humber Station Road was also added to the model by SCE based on detailed survey. The inventory sheet for the crossing at Humber Station Road by SCE is included in Appendix A for reference and the culvert details are outlined in Table 1. Note, this existing culvert is located downstream of the Site.

Table 1: Existing Humber Station Road Culvert Dimensions

	Existing Culvert
Type	Circular CSP Culvert
Size	750 mm diameter
U/S Invert (masl)	231.24
D/S Invert (masl)	230.86
Length (m)	16.5
Road Low Elevation Point (masl)	232.99

Refer to the *Floodplain Analysis Report (Phase 2)* prepared by SCE dated March 2026 for more details including definition of Manning's roughness coefficient, boundary conditions, contraction and expansion coefficients, and ineffective flow areas.

4.1.2 SCE Proposed Conditions

The proposed conditions HEC-RAS model for the Humber Station Employment Area was also prepared by SCE in June 2025. The proposed conditions model includes the proposed realignment of HDF-3, wetland compensation area at HDF-8 (Wetland Compensation Area 2), and the new culvert crossing at the Clarkway Tributary.

The realignment of HDF-3 includes modifications to existing cross-sections 995 to 987 and the addition of new cross-sections along the watercourse to improve the model's accuracy. The geometry of the realignment was modeled based on the design requirements outlined in the *CEISMP Phase 2 (March 2026)*, consisting of a trapezoidal channel with a bottom width of 18 m, depth of 2 m and 3:1 side slopes. A low flow channel with bottom width of 1 m, depth of 0.3 m and 3:1 side slopes is also included in the design. Although the low flow channel meanders across the bottom of the channel corridor it is modeled in the center of the channel for simplicity. The low-flow channel is designed to convey flows from the 2-year storm event.

In addition to changes to the geometry of HDF-3, the Manning's n coefficients were also reviewed as required. The proposed realignment of HDF-3 includes several sharp bends, which are anticipated to introduce energy losses in the hydraulic flow of the channel. To represent this loss, adjustments to the base Manning's n values were applied by adding a correction factor based on the intensity of meandering as recommended in the USGS Guide of Coefficients for Natural Channels and Floodplains. A meandering correction factor of 1.3 was applied to account for the resistance due to sharp channel bends. Contraction and expansion coefficients of 0.6 and 0.8, respectively, were also applied where channel alignment is not straight.

For more details, refer to the *Floodplain Analysis Report (Phase 2)* prepared by SCE dated March 2026.

4.1.3 Crozier Modified Proposed Conditions

To accurately model the flood elevations through the Site, the proposed conditions model was updated to reflect detailed grading for the portion of the creek realignment within the property. Approximately 790 m of the 1,300 m realignment of HDF-3 is located within the Site, which includes thirteen (13) cross-sections (992.56 to 989). It is noted that cross-section 992.56 was extended to cover the entire length of the proposed wetland compensation area and the alignment of cross-section 992.13 was updated to ensure the section is perpendicular to the flow.

The left bank of cross-section 987.5 was also updated to reflect the proposed grading at the upstream end of the existing wetland located at the downstream end of the Site given its proximity to future Phase 1B.

The proposed grading for Phase 1A located on the left side of the channel is included for cross-sections 991 to 989.5. Grades to the right of the proposed channel match into the existing ground.

The Manning's n for the realigned channel within the Site (cross-sections 991.9 to 989) was increased from 0.03 to 0.045 to account for the proposed riffles and pools within the main channel. The Manning's n coefficients for the cross-section near proposed bends were also reviewed to ensure they include the meandering correction factor of 1.3, as shown in Table 2. An ineffective flow area was also added at cross-section 995.56 within the proposed wetland compensation area.

Table 2: Adjusted Manning's n Coefficients within the Proposed Channel on Site

Location	Original Manning's n	Adjustment Factor	Adjusted Manning's n
Left Overbank	0.05	1.3	0.065
Channel	0.045		0.059
Right Overbank	0.05		0.065

The shear stress within the channel corridor during the Regional storm event was reviewed as part of the Channel Realignment Design Brief prepared by SLR (March 2026). The results of the analysis completed at the proposed 90 degree bends indicate that the bioengineering treatment specified along the 3:1 slopes of the channel corridor is expected to remain stable under the Regional storm event. Refer to the Channel Realignment Design Brief prepared by SLR for more details related to the long-term stability of the proposed channel.

The model was trimmed with this submission to only include the Goreway Road Trib upstream of Mayfield Road since only HDF-3 is reviewed as part of this analysis. The cross-sections downstream of cross-section 1414.191 along Goreway Road Trib Reach1-DS-01 were removed, as well as all Reaches that are not located upstream of Goreway Road Trib Reach1-DS-01. The known water surface elevations for each storm event at cross-section 1414.191 from the full model results were used as the boundary conditions for the downstream end of Goreway Road Trib Reach1-DS-01, which are summarized in Table 3.

Table 3: Goreway Road Trib Reach1-DS-01 Downstream Boundary Condition

Storm Event	Water Surface Elevation (masl)
2-Year	220.42
5-Year	220.58
10-Year	220.78
25-Year	220.84
50-Year	220.89
100-Year	220.93
Regional	221.31

4.1.4 Crozier Interim Conditions

Crozier Interim Conditions geometry was prepared to represent the condition where HDF-3 within the Site is realigned but the remainder of the watercourse upstream of the Site remains unaltered. This geometry is a combination of the SCE Existing Conditions geometry for sections 1002 to 994 and 987 to 980 upstream and downstream of the Site, respectively, and Crozier Modified Proposed Conditions geometry between sections 992.13 to 987.5. Refer to Section 4.1.1 and 4.1.3 for more details related to the SCE Existing Conditions and Crozier Modified Proposed Conditions geometries.

Cross-sections 992.79 and 992.56 were updated per the topographic survey by David B. Searles Surveying Ltd. dated March 2025 along with the proposed grading for the wetland on the north border of the Site to represent the tie-in of the proposed channel with the existing topography prior to the channel realignment upstream of the Site. The cross-sections have been extended to ensure they cover the entire length of the floodplain and the proposed wetland compensation area. Additional cross-sections were also added (sections 993, 992.7, 992.5, 992.4 and 992.3) to better model the interaction between the proposed channel, wetland compensation area and existing topography to ensure the floodplain is directed towards the proposed channel and does not spill west of the proposed bank.

Similarly to the proposed conditions geometry, the model was trimmed downstream of cross-section 1414.191 along Goreway Road Trib Reach1-DS-01 and the boundary conditions for the downstream end of the reach were added per the water surface elevations outlined in Table 3.

4.2 Flow Regimes

4.2.1 Existing Flow Conditions

The peak flows for the existing conditions model by SCE were determined using the TRCA's Visual OTTHYMO (VO) hydrology model "Humber River Hydrology Update" prepared by Civica dated April 2018. Detailed drainage delineation was completed by SCE based on the topographic survey data collected within the Humber Station Employment Area and the TRCA's hydrology model was updated to reflect the redefined drainage areas.

Peak flows were calculated using both the 6-hour and 12-hour AES distributions and were compared. The distribution that produced the higher peak flow was used for the hydraulic modeling. It is noted that the peak flow calculated for each subcatchment outlet were applied to the HEC-RAS cross-section corresponding to the top of the respective catchment. For subcatchments with large areas, the Ministry of Transportation (MTO) flow proration equation was used to estimate peak flows within the subcatchments.

Table 4 summarizes the existing flows within the HEC-RAS models that will impact the Site. Refer to the *Floodplain Analysis Report (Phase 2)* prepared by SCE dated March 2026 for more details.

Table 4: SCE Existing Conditions Flows

HEC-RAS Section ID	Flow Rate (m ³ /s)						
	2-yr	5-yr	10-yr	25-yr	50-yr	100-yr	Regional
1002	0.27	0.47	0.98	1.24	1.43	1.63	4.16
991	0.37	0.64	1.34	1.70	1.96	2.23	5.69

Crozier has reviewed the existing drainage delineation and associated hydrologic modeling updates completed by SCE and does not deem any further updates required.

4.2.2 Proposed Flow Conditions

The Humber River Hydrology Update VO model was also used to determine proposed flow conditions. The TRCA VO model was updated by SCE to reflect proposed land use and grading within the Humber Station Employment Area. The model received from SCE included post-development uncontrolled flows only. Crozier requested the controlled post-development for the 2-year to 100-year storm events within HDF-3 and created an updated flow file accordingly. The flows received by SCE through email on March 6, 2026 are included in Appendix A. The proposed conditions flows are outlined in Table 5. These flows represent the controlled flows for the 2-year to 100-year storm events and the uncontrolled Regional storm flows. Refer to the *Floodplain Analysis Report (Phase 2)* prepared by SCE dated March 2026 for the proposed drainage areas and more information related to the hydrologic modeling.

Table 5: SCE Proposed Conditions Flows

HEC-RAS Section ID	Flow Rate (m ³ /s)						
	2-yr	5-yr	10-yr	25-yr	50-yr	100-yr	Regional
1002	0.304	0.564	1.258	1.623	1.903	2.182	3.897
993.82	0.327	0.614	1.193	1.560	1.832	2.119	5.299
991	0.276	0.534	0.950	1.251	1.500	1.762	6.555
989	0.319	0.603	1.058	1.386	1.642	1.914	8.564

As outlined in the *Stormwater Management Report* prepared by SCE dated March 2026, the redevelopment areas have been assumed to be fully impervious post-development for the purpose of hydrologic modeling. This is a conservative assumption as some landscaping will be required within the development blocks.

It is noted that the Regional storm peak flows at cross-section 1002 are reduced post-development. This reduction is due to the drainage area configuration within the Humber Station Employment Area where the outlet location for the redevelopment area is located further downstream when compared to existing conditions. The proposed conditions Regional uncontrolled flows for the remaining cross-sections are increased post-development. The pre-development and post-development drainage plans prepared by SCE are included in Appendix A for reference.

4.3 Model Plans

The hydraulics for each of the plans was run under steady state flow analysis using a subcritical flow regime. The model contains four (4) plans; each plan is outlined in Table 6 and described further below:

- Plan 1: Represents the SCE Existing Conditions model received from SCE, with no changes made.
- Plan 2: Represents the SCE Proposed Conditions model received from SCE, with no changes made. The flow file included in the received model (post-development uncontrolled flows) is used for this plan.
- Plan 3: Represents interim conditions within the property, where the channel is realigned but the area remains undeveloped. The proposed channel grading within the Site has been updated by Crozier. The existing condition flows are used under this plan.
- Plan 4: Represents the ultimate condition where the entirety of the Humber Station Employment Area is developed. The controlled post-development flows are used for the 2-year to 100-year storm events while the post-development uncontrolled flows are used for the Regional storm event.

Table 6: Model Plans

Plan	Plan Name	Geometry Name	Flow Name
1	SCE Existing_July 2025	SCE Existing_July 2024	SCE Existing_June 2025
2	SCE Proposed June 2025	SCE Proposed June 2025	SCE Proposed June 2025
3	Crozier Interim March 2026	Crozier Interim March 2026	SCE Existing_June 2025_Trim
4	Crozier Ultimate March 2026	Crozier Proposed March 2026	SCE Proposed March 2026

The model results for SCE Existing and Proposed conditions (Plans 1 and 2), including floodplain mapping, are included in Appendix A for reference. Model outputs for the Crozier modified conditions (Plans 3 and 4) are included in Appendix B.

5.0 Hydraulic Analysis

5.1 Proposed Conditions Flood Elevations

A comparison between SCE Existing Conditions (Plan 1) with both Crozier Interim Conditions (Plan 3) and Crozier Ultimate Conditions (Plan 4) water surface elevations (WSEL) for the uncontrolled Regional storm event within HDF-3 is provided in Table 7. The uncontrolled 100-year 6-hour and 12-hour AES storm events were also modeled in HEC-RAS (Plan 2) however, the Regional storm event resulted in higher WSEL within the Site post-development and is therefore the governing storm.

The comparison between existing and proposed conditions focuses on segments of HDF-3 where the alignment and channel geometry remain consistent. HDF-3 is proposed to be realigned through the Site therefore a comparison between existing and proposed conditions in this area is not applicable. The northern and southern ends of HDF-3 align under existing and proposed conditions therefore, cross-sections 999 to 996 and 987.5 to 980 are the focus of the comparison.

Appendix B contains detailed hydraulic outputs for Plans 3 and 4, including HEC-RAS model cross-section locations and associated Regional flood elevations. Refer to Figures FP2 and FP3 for the interim and ultimate Regional floodlines within the Site, respectively. The SCE Existing Conditions model outputs and floodplain figure for HDF-3 are included in Appendix A for reference. Crozier has also plotted the existing conditions floodlines, which are presented in Figure FP1.

Table 7: Regional Uncontrolled WSEL Comparison

Existing Cross-Section ID	Interim Cross-Section ID	Ultimate Cross-Section ID	Regional Water Surface Elevation (m)				
			SCE Existing Conditions	Crozier Interim Conditions	Crozier Proposed Conditions	Existing vs Interim	Existing vs Ultimate
1002	1002	1002	243.23	243.23	243.33	0.00	0.10
1001	1001	1001	243.16	243.16	243.28	0.00	0.12
1000	1000	1000	242.85	242.85	243.14	0.00	0.29
N/A	N/A	999.4	N/A	N/A	242.85	N/A	N/A
999	999	999	242.33	242.33	242.35	0.00	0.02
998	998	998	242.08	242.08	242.07	0.00	-0.01
997	997	997	241.67	241.67	241.65	0.00	-0.02
996.5	996.5	996.5	241.36	241.37	241.41	0.01	0.05
996	996	996	240.99	240.98	240.92	-0.01	-0.07
995	995	995.2	240.68	240.70	240.74	0.02	N/A ²
994	994	994.82	240.14	240.09	240.52	-0.05	N/A ²
993	993	993.82	239.17	239.07	240.44	-0.10	N/A ²
992 ¹	N/A	993.63	238.41	N/A	240.37	N/A	N/A ²
N/A	N/A	993.52	N/A	N/A	240.16	N/A	N/A
N/A	N/A	993.36	N/A	N/A	239.85	N/A	N/A
N/A	N/A	992.97	N/A	N/A	239.68	N/A	N/A
N/A	992.79	992.79	N/A	239.01	239.33	N/A	N/A
N/A	992.70	N/A	N/A	238.98	N/A	N/A	N/A
N/A	992.56 ¹	992.56 ¹	N/A	238.96	239.00	N/A	N/A

Existing Cross-Section ID	Interim Cross-Section ID	Ultimate Cross-Section ID	Regional Water Surface Elevation (m)				
			SCE Existing Conditions	Crozier Interim Conditions	Crozier Proposed Conditions	Existing vs Interim	Existing vs Ultimate
N/A	992.5 ¹	N/A	N/A	238.94	N/A	N/A	N/A
N/A	992.4 ¹	N/A	N/A	238.93	N/A	N/A	N/A
N/A	992.3 ¹	N/A	N/A	238.92	N/A	N/A	N/A
N/A	992.13 ¹	992.13 ¹	N/A	238.89	238.93	N/A	N/A
N/A	991.9 ¹	991.9 ¹	N/A	238.79	238.84	N/A	N/A
N/A	991.6 ¹	991.6 ¹	N/A	238.59	238.64	N/A	N/A
991 ¹	991 ¹	991 ¹	237.55	238.11	238.15	N/A ²	N/A ²
990 ¹	990 ¹	990 ¹	236.64	237.19	237.22	N/A ²	N/A ²
N/A	989.68 ¹	989.68 ¹	N/A	236.37	236.41	N/A	N/A
N/A	989.5 ¹	989.5 ¹	N/A	236.06	236.10	N/A	N/A
N/A	989.4 ¹	989.4 ¹	N/A	235.70	235.73	N/A	N/A
N/A	989.3 ¹	989.3 ¹	N/A	235.34	235.37	N/A	N/A
N/A	989.2 ¹	989.2 ¹	N/A	234.95	234.99	N/A	N/A
N/A	989.1 ¹	989.1 ¹	N/A	234.60	234.69	N/A	N/A
989 ¹	989 ¹	989 ¹	235.59	234.30	234.42	N/A	N/A
988 ¹	N/A	N/A	234.63	N/A	N/A	N/A	N/A
987.5 ¹	987.5 ¹	987.5	233.81	233.83	233.93	0.02	0.12
987 ¹	987 ¹	987 ¹	233.42	233.42	233.70	0.00	0.28
986 ¹	986 ¹	986 ¹	233.41	233.41	233.70	0.00	0.29
985 ¹	985 ¹	985 ¹	233.41	233.41	233.70	0.00	0.29
984 ¹	984 ¹	984 ¹	233.14	233.14	233.22	0.00	0.08
983	983	983	233.18	233.18	233.23	0.00	0.05
982.58	982.58	982.58	Humber Station Road Culvert				
982	982	982	231.88	231.87	232.12	-0.01	0.24
981	981	981	231.35	231.35	231.43	0.00	0.08
980	980	980	230.43	230.43	230.48	0.00	0.05

1. Cross-section located within the Site
2. WSEL is not compared because the cross-sections do not overlap (not in the same location)

The results for interim conditions show that the proposed channel has a negligible impact on the floodlines within the existing channel. In fact, a maximum decrease of 0.10 m is observed at the tie in location upstream of the Site and a maximum increase of 0.02 m is observed at the connection point into the existing wetland at the downstream end of the realignment.

Results for the ultimate condition show a maximum increase in WSEL of 0.29 m downstream of the Site. This increase is observed as a result of increased uncontrolled Regional flow compared to existing conditions. The floodplain remains contained within the valley and does not extend into the proposed development area. These results are consistent with the ones outlined in the *Floodplain Analysis Report (Phase 2)* prepared by SCE dated March 2026.

5.1.1 Water Level Impact on the Proposed SWM Pond

Proposed stormwater management (SWM) Pond #2 within the Humber Station Employment Area is proposed to outlet to HDF-3 upstream of the Site. The ultimate condition water level within HDF-3 at the proposed pond outlet was reviewed to ensure the flood lines will not adversely impact the function of the SWM pond. Refer to Table 8 for the comparison of the water level at cross-section

992.97, upstream of the Site, versus the levels of the permanent pool and spillway for the proposed SWM pond.

Table 8: SWM Pond and Floodplain Elevation Comparison

Proposed SWM Pond Information			Proposed Condition Water Level (masl)	
SWM Pond ID	Permanent Pool Level	Spillway Level	HEC-RAS ID	Regional ¹
SWM-2	241.30	242.80	992.97	239.68

1. Regional WSEL under ultimate conditions (Plan 4)

As shown in Table 8, the water level for the uncontrolled Regional storm event remains below the permanent pool and spillway levels of the proposed SWM pond. Therefore, the proposed floodline will not negatively impact the proposed SWM pond. It is noted that these results are consistent with the ones outlined in the *Floodplain Analysis Report (Phase 2)* prepared by SCE dated March 2026.

5.2 Riparian Storage

Riparian storage is defined as the volume of water storage used in a stream corridor for a given discharge. Maintaining riparian storage is important as it can reduce the risk of downstream flooding. The existing riparian storage volume within HDF-3 during various storm events was determined by SCE using the end area method and Civil 3D software with water elevations derived from the HEC-RAS model. The existing riparian storage determined by SCE presented in Table 9 represent the storage between SCE Sections 8 and 14 at the upstream and downstream end of HDF-3 within the Site. The calculations prepared by SCE are included in Appendix A for reference.

To ensure consistent methodology in analysis, the existing riparian storage was also determined by Crozier using the volume between the water surface elevation results from HEC-RAS (Plan 1) and the ground surface in Civil 3D. The volume was calculated between HEC-RAS cross-sections 993 and 987.5. Refer to Table 9 for the comparison of SCE existing storage and Crozier existing storage.

Table 9: Existing Riparian Storage Comparison

Storm Event	SCE Existing Storage (m ³)	Crozier Existing Storage (m ³)
2-year	377	1248
5-year	540	1597
10-year	956	2321
20-year	1188	2700
50-year	1339	2973
100-year	1469	3222
Regional	3633	5995

The existing storage determined by Crozier was used to complete the comparison with proposed conditions. The Civil 3D surface was used to determine the riparian storage under interim and ultimate conditions with the water elevations derived from the Crozier modified HEC-RAS model (Plans 3 and 4). The interim and ultimate riparian storage presented in Table 10 represent the volume between HEC-RAS cross-sections 992.79 and 987.5, which overlap with the existing conditions sections used to determine the existing riparian storage.

Table 10: Change in Total Riparian Storage for HDF-3 Through the Site

Storm Event	Existing vs Interim			Existing vs Ultimate		
	Crozier Existing Storage (m ³)	Crozier Interim Storage (m ³)	Change in Storage (m ³)	Crozier Existing Storage (m ³)	Crozier Ultimate Storage (m ³)	Change in Storage (m ³)
2-year	1,248	2,535	1,288	1,248	2,557	1,309
5-year	1,597	3,296	1,699	1,597	3,405	1,808
10-year	2,321	4,803	2,482	2,321	4,672	2,351
20-year	2,700	5,502	2,803	2,700	5,428	2,729
50-year	2,973	5,956	2,983	2,973	5,914	2,941
100-year	3,222	6,433	3,211	3,222	6,497	3,275
Regional	5,995	11,211	5,215	5,995	12,581	6,586

As shown in Table 10, the available riparian storage for HDF-3 through the Site is increased under interim and ultimate conditions during all storm events.

5.3 Hydraulic Assessment of Existing Road Crossings

As per Town of Caledon standards, road crossings of major watercourses under collector roads must be designed to convey the 1:50 year event and crossings under arterial roads must be designed to convey the 1:100 year to Regional storm event. For all major events (1:100 year to Regional) transverse water crossings shall have a maximum water depth at the crown of the road of 0.15 m.

The design and hydraulic performance of road crossings is defined by criteria from the MTO Highway Drainage Design Standards (2008). The relevant criteria include design flows, minimum freeboard, allowable overtopping frequency, clearance, and flow depth at culvert inlets. Humber Station Road is designated as a collector. The applicable hydraulic criteria are summarized as follows.

Design Flow: For rural arterial and collector roads, the 25-yr design flow is used for sizing all required structures with spans less than or equal to 6.0 m and the 50-yr design flow is used for sizing all required structures with spans exceeding 6.0 m.

Freeboard: The minimum freeboard is measured vertically from the high-water level for the design flow to the edge of the travelled lane. The minimum freeboard at road crossings shall be greater than or equal to 1.0 m for freeways, arterials, and collectors.

Clearance: The clearance is measured vertically from the high-water level for the design flow to the lowest point on the soffit. The minimum clearance for road crossings at freeways, arterials, and collector roads shall be greater than or equal to 1.0 m. Zero clearance is required for the Regulatory flow.

Overtopping Criteria: There should be no overtopping of the road at any culvert crossing during the 100-yr storm event. If possible, overtopping in the Regional Storm Event should also be avoided.

Depth Criteria: The depth of flow at the culvert during the design storm should not be greater than 1.5 times the culvert height.

The hydraulic condition of the existing culvert at Humber Station Road under existing, interim and proposed conditions is outlined in Table 11.

Table 11: Summary of Crossing Details and Hydraulic Considerations

Crossing No.		SCE Existing Conditions	Crozier Interim Conditions	Crozier Ultimate Conditions
Road Classification (Design Flood Frequency per Town Standards)		Collector (Design Flow = 50Yr)		
Culvert Span (Design Flood Frequency per MTO Standards)		Collector with culvert < 6.0m (Design Flow = 25Yr)		
Approx. Edge of Asphalt Grade (masl)		232.99		
25-yr/50-Yr Events	Flow Rate (m ³ /s)	1.70/1.96	1.70/1.96	1.39/1.64
	Headwater Elevation (masl)	233.02/233.04	233.02/233.04	232.74/233.01
Freeboard (m) during MTO Design Event		-0.03	-0.03	0.21
Clearance (m) during MTO Design Event		1.03	1.03	0.75
Depth of Flow (m) during MTO Design Event		1.78	1.78	1.50
Depth of Flow / Culvert Diameter		2.37	2.37	2.00
Overtopping (m) during Town Design Event		Overtops	Overtops	Overtops
Depth of overtopping during Town Design Event		0.05	0.05	0.02
Regional Event	Flow Rate (m ³ /s)	5.69	5.69	8.56
	Headwater Elevation (masl)	233.18	233.18	233.23
Overtopping (m) during Regional Event		Overtops	Overtops	Overtops
Depth of overtopping during Regional Event		0.19	0.19	0.24
Water Level Source		XS: 982.58 (Upstream)		

As shown in Table 11, overtopping occurs during both the Town design storm (50-year storm event) and the Regional storm events at the Humber Station Road crossing under all conditions. During the MTO design storm (25-year storm event), overtopping occurs under existing and interim conditions but not under ultimate conditions.

The results are consistent under SCE Existing Condition (Plan 1) and Crozier Interim Condition (Plan 3), which shows that the proposed creek realignment does not worsen existing conditions at the crossing. Under Crozier Ultimate Conditions (Plan 4), the water surface elevation is increased by 0.05 m under the Regional storm event, slightly worsening existing conditions however, the conditions are improved under the design storm events, where the WSEL is reduced by 0.03 m during the 50-year storm and by 0.26 m during the 25-year storm. The increase in overtopping observed under the regulatory event is due to the proposed increase in uncontrolled Regional flows following redevelopment. However, the proposed controls for the design storm events within the Humber Station Employment Area reduces the flow at the crossing during the 25-year and 50-year storms, resulting in reduced overtopping compared to existing conditions.

6.0 Conclusion

We conclude that the hydraulic modeling has been updated in accordance with TRCA criteria. The creek realignment conveys all storm events and does not cause negative upstream or downstream impacts on the floodplain.

We trust that this Hydraulic Analysis meets TRCA requirements and that our conclusions are accepted such that the owner can proceed with the future development. Should you have any questions or require further information, please do not hesitate to contact the undersigned.

Respectfully submitted,

C.F. CROZIER & ASSOCIATES INC.



Isabelle Forsyth, P.Eng.
Project Engineer

C.F. CROZIER & ASSOCIATES INC.



Rebecca Archer, P.Eng.
Senior Project Engineer

J:\600\624 - Prologis\6777 - Prologis Humber Station - Phase 1 & 2\Reports\2026.03.13_Hydraulic Analysis Report\6777_Hydraulic Analysis Report.docx

APPENDIX A


Supporting Materials

WATERCOURSE CROSSING

PROJECT NO: **5139**

2025-06-23

DESCRIPTION:

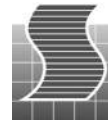

SCHAEFFERS
CONSULTING ENGINEERS

Watercourse Name: HDF-3

Crossing No.: A

Location Description: Culvert ID=A, Located @ HDF-3 crossing Humber Station Rd (1600m north of Mayfield Rd and Humber Station rd intersection)

Reference No: HEC-RAS Station ID: 982.58

Type of Opening: **750 CSP**

Size: Height or Diameter 750

Width

Elevations: Upstream Invert 231.24

Upstream Obvert 231.99

Downstream Invert 230.86

Downstream Obvert 231.61

Top of Road Elevation (low spot where flow will start) 232.99


Length: (in direction of flow) 16.5m

Photos/Notes:

Upstream Face

Downstream Face

--	--

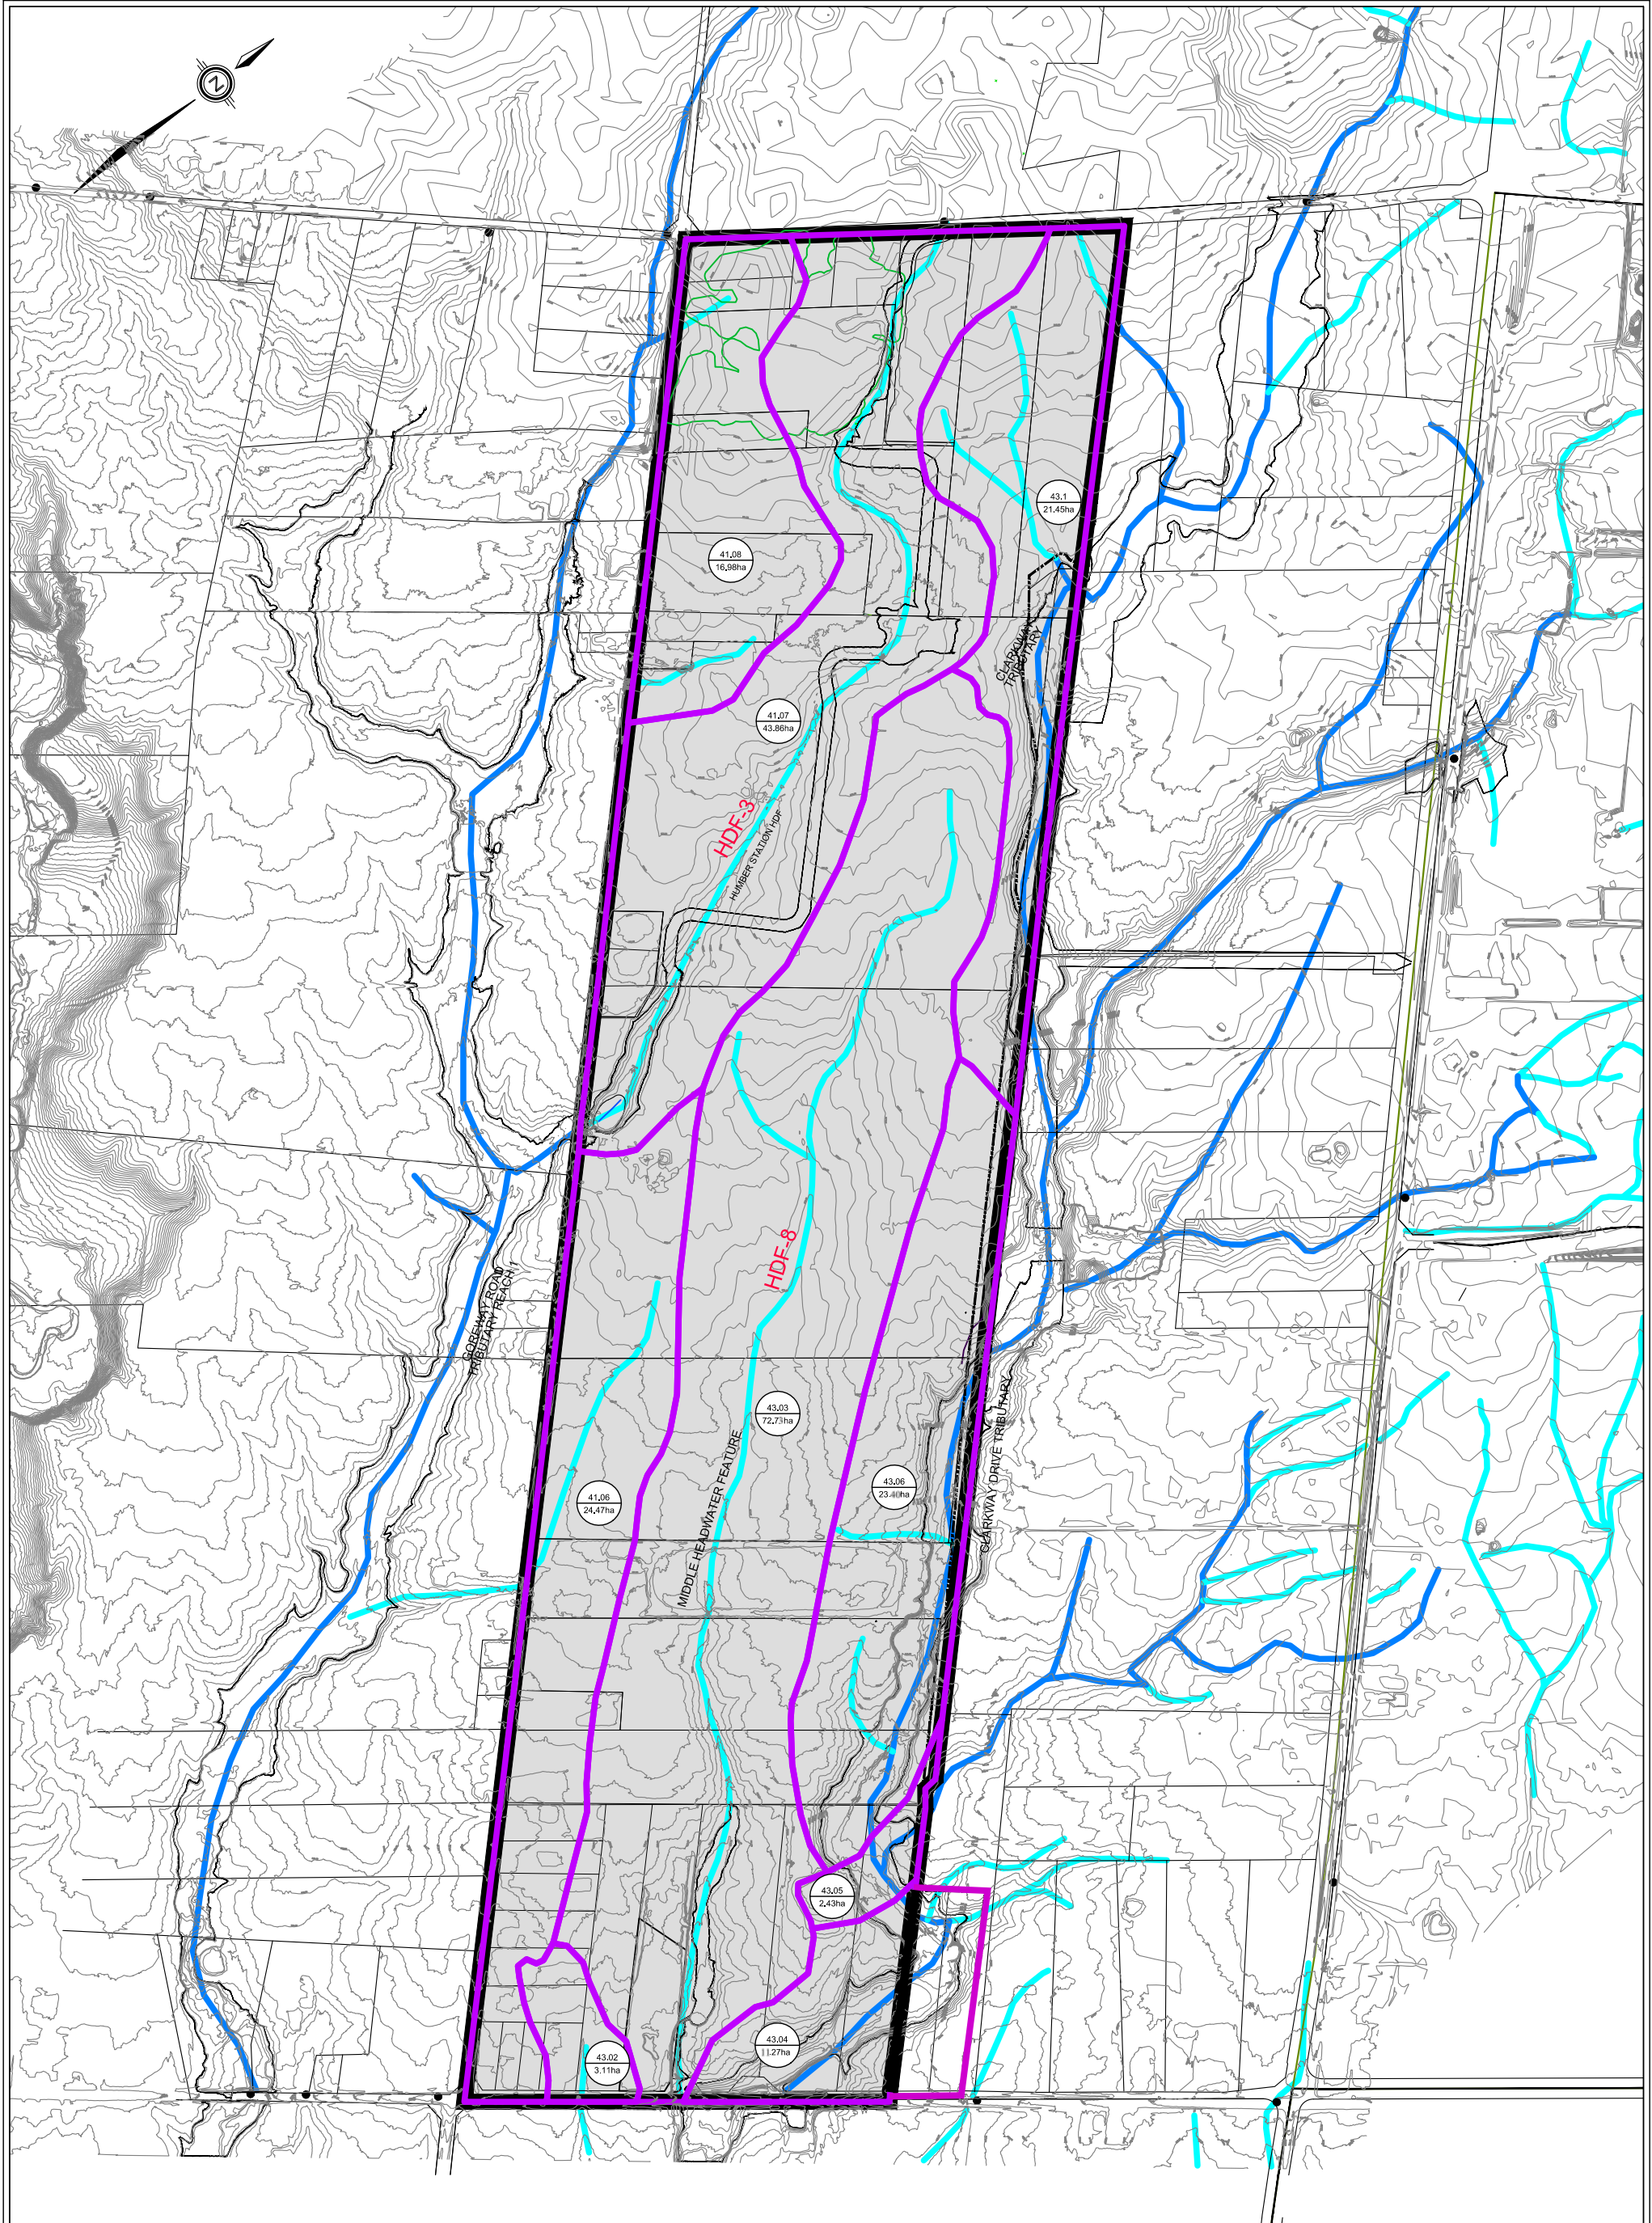

HUMBER STATION VILLAGES
TOWN OF CALEDON

SCHAEFFERS
CONSULTING ENGINEERS
6 Ronrose Drive, Concord, Ontario L4K 4R3
Tel: (905) 738-6100 Email: general@schaeffers.com

www.schaeffers.com

LEGEND


- SUBJECT LOCATION
- PRE DEVELOPMENT DRAINAGE BOUNDARY
- 43.02
3.11ha TRCA CATCHMENT ID
TRCA AREA IN HECTARES
- WATERCOURSE
- HDF

FIGURE 2.1
PRE-DEVELOPMENT
DRAINAGE PLAN

2021-5139

MARCH 2026

SCALE: N.T.S.

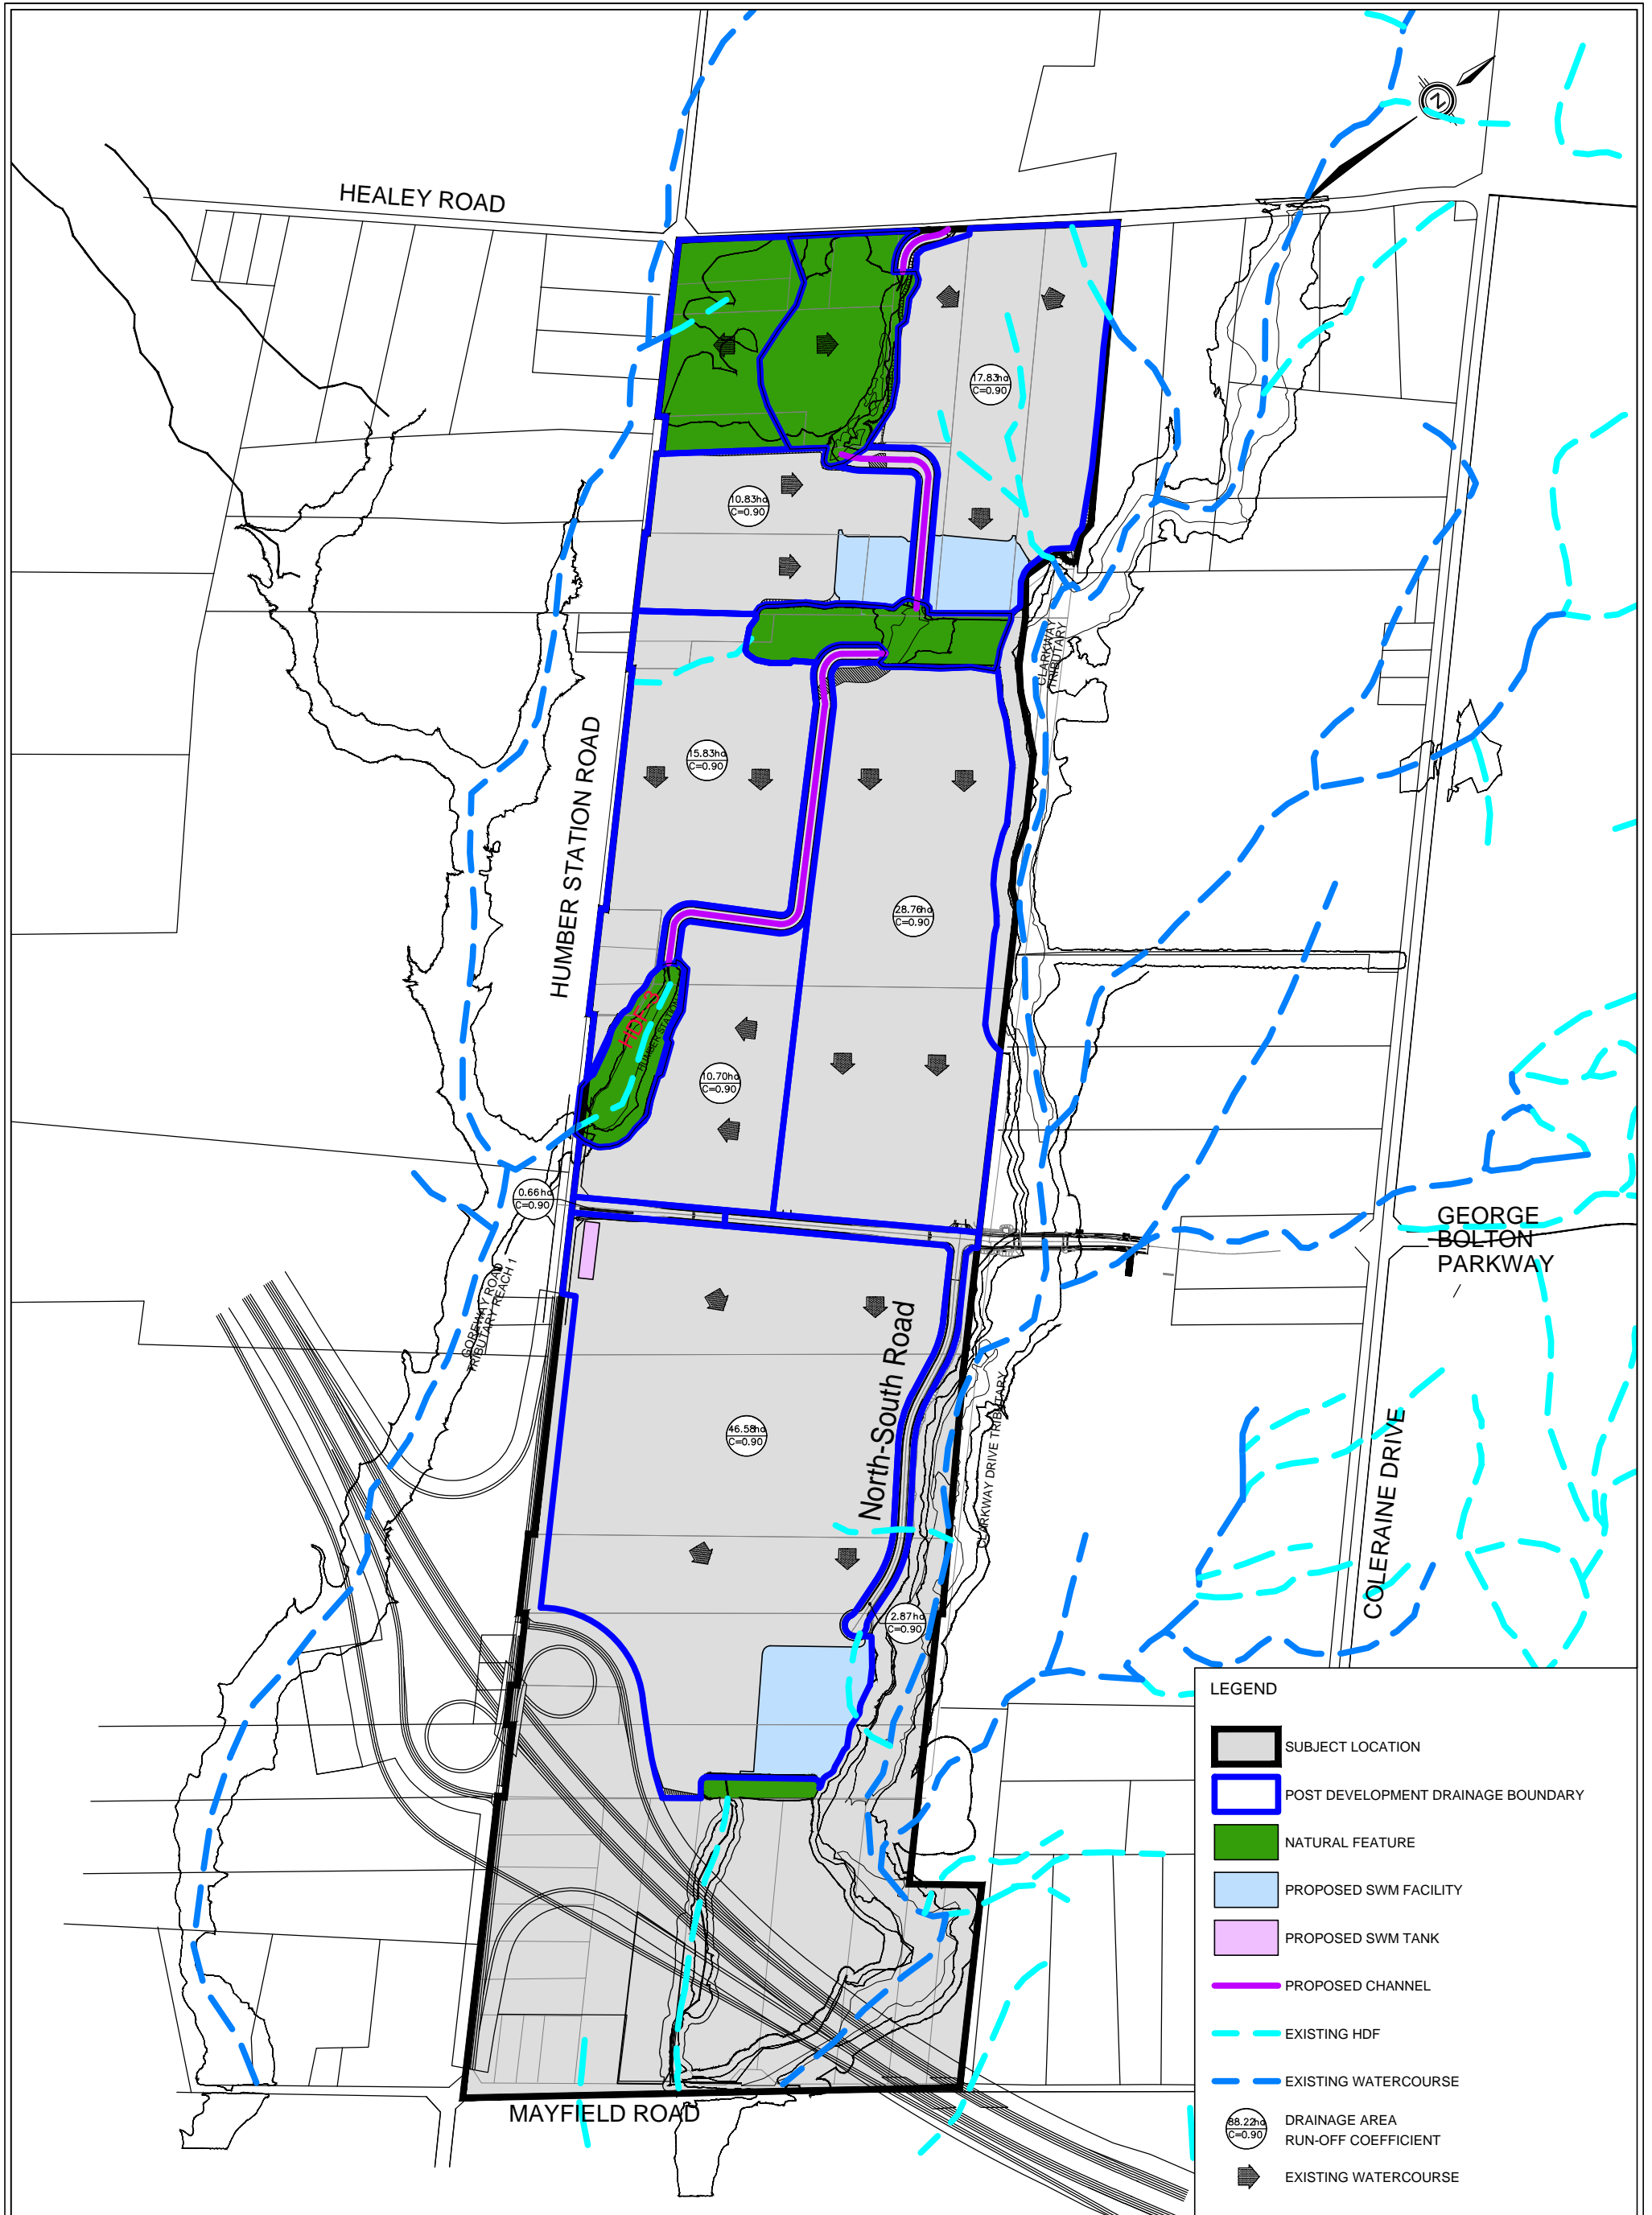


HUMBER STATION VILLAGES
TOWN OF CALEDON

06-Mar-26

HDF-3 Peak Flows

HEC-RAS	VO Node	Controlled 2year - 100Year Flows (m3/s)						Uncontrolled Regional
		2-yr	5yr	10-yr	25-yr	50-yr	100-yr	
1002	7712	0.304	0.564	1.258	1.623	1.903	2.182	3.897
993.82	7715	0.327	0.614	1.193	1.56	1.832	2.119	5.299
991	7741	0.276	0.534	0.95	1.251	1.5001	1.762	6.555
989	7708	0.319	0.603	1.058	1.386	1.642	1.914	8.564

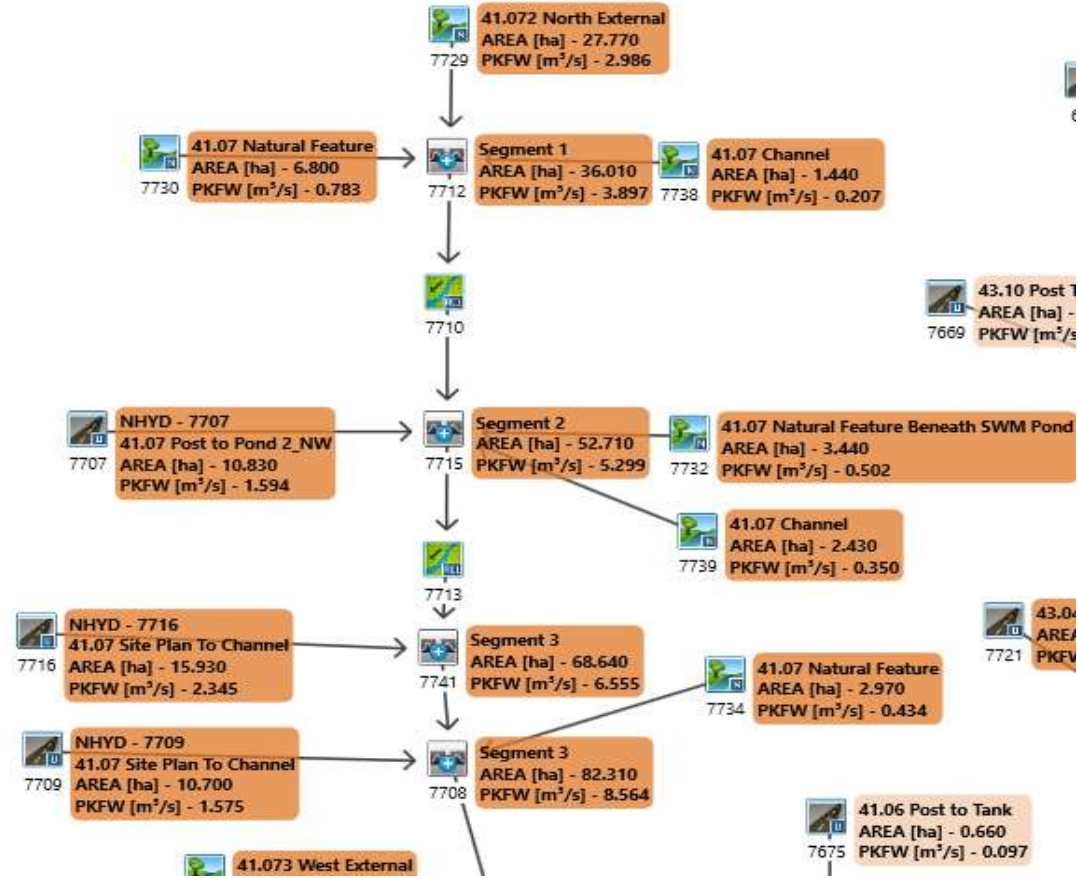

Schematic | Map | Hydrograph Results (instance) X

Run: 2yr-6hr Show All Runs

Run	NHYD	FlowType	DT [hr]	AREA [ha]	PKFW [m³/s]
2yr-6hr	7712	Outflow	0.083	36.010	0.304
2yr-6hr	7715	Outflow	0.083	52.710	0.327
2yr-6hr	7741	Outflow	0.083	68.640	0.276
2yr-6hr	7708	Outflow	0.083	82.310	0.319
5yr-6hr	7712	Outflow	0.083	36.010	0.564
5yr-6hr	7715	Outflow	0.083	52.710	0.614
5yr-6hr	7741	Outflow	0.083	68.640	0.534
5yr-6hr	7708	Outflow	0.083	82.310	0.603

Schematic | Map | Hydrograph Results (instance) X

Run: 010yr-6hr Show All Runs

Run	NHYD	FlowType	DT [hr]	AREA [ha]	PKFW [m³/s]
010yr-6hr	7712	Outflow	0.083	36.010	1.258
010yr-6hr	7715	Outflow	0.083	52.710	1.193
010yr-6hr	7741	Outflow	0.083	68.640	0.950
010yr-6hr	7708	Outflow	0.083	82.310	1.058
010yr-6hr	7668	Outflow	0.083	107.360	1.415
025yr-6hr	7712	Outflow	0.083	36.010	1.623
025yr-6hr	7715	Outflow	0.083	52.710	1.560
025yr-6hr	7741	Outflow	0.083	68.640	1.251
025yr-6hr	7708	Outflow	0.083	82.310	1.386
025yr-6hr	7668	Outflow	0.083	107.360	1.840
050yr-6hr	7712	Outflow	0.083	36.010	1.903
050yr-6hr	7715	Outflow	0.083	52.710	1.832
050yr-6hr	7741	Outflow	0.083	68.640	1.501
050yr-6hr	7708	Outflow	0.083	82.310	1.642
050yr-6hr	7668	Outflow	0.083	107.360	2.204
100yr-6hr	7712	Outflow	0.083	36.010	2.182
100yr-6hr	7715	Outflow	0.083	52.710	2.119
100yr-6hr	7741	Outflow	0.083	68.640	1.762
100yr-6hr	7708	Outflow	0.083	82.310	1.914
100yr-6hr	7668	Outflow	0.083	107.360	2.579

Schematic | Map | Hydrograph Results (instance) X

Run: Hazel Show All Runs

Run	NHYD	FlowType	DT [hr]	AREA [ha]	PKFW [m³/s]
Hazel	7712	Outflow	0.083	36.010	3.897
Hazel	7715	Outflow	0.083	52.710	5.299
Hazel	7741	Outflow	0.083	68.640	6.555
Hazel	7708	Outflow	0.083	82.310	8.564



HEC-RAS Plan: SOE Existing_January 2026 Revised_Locations: User Defined

River	Reach	River Sta	Profile	Q Total (m3/s)	Min Ch El (m)	W.S. Elev (m)	Crit W.S. (m)	E.G. Elev (m)	E.G. Slope (m/m)	Vel Chnl (m/s)	Flow Area (m2)	Top Width (m)	Froude # Chl	Vel Left (m/s)	Vel Right (m/s)	Vel Total (m/s)	Volume (1000 m3)
HDF-3	1	1002	2-year	0.27	242.78	242.93		242.95	0.005220	0.60	0.58	7.24	0.54	0.19	0.18	0.46	3.22
HDF-3	1	1002	5-year	0.47	242.78	242.97		242.99	0.005763	0.75	0.87	8.70	0.60	0.25	0.25	0.54	4.50
HDF-3	1	1002	10-year	0.98	242.78	243.03		243.07	0.006491	0.99	1.53	11.54	0.67	0.34	0.34	0.64	7.40
HDF-3	1	1002	25-year	1.24	242.78	243.06		243.10	0.006630	1.08	1.83	12.50	0.69	0.37	0.39	0.68	10.26
HDF-3	1	1002	50-year	1.43	242.78	243.08		243.12	0.006690	1.13	2.05	13.12	0.70	0.39	0.42	0.70	11.04
HDF-3	1	1002	100-year	1.63	242.78	243.09		243.14	0.006768	1.18	2.26	13.71	0.71	0.42	0.45	0.72	11.71
HDF-3	1	1002	Regional	4.16	242.78	243.23		243.32	0.007611	1.64	4.60	19.19	0.80	0.59	0.65	0.90	19.61
HDF-3	1	1001	2-year	0.27	242.72	242.88	242.83	242.89	0.003248	0.54	0.69	8.52	0.42	0.10	0.10	0.39	3.21
HDF-3	1	1001	5-year	0.47	242.72	242.91	242.86	242.93	0.003550	0.74	1.02	10.33	0.46	0.15	0.15	0.46	4.48
HDF-3	1	1001	10-year	0.98	242.72	242.97	242.91	243.00	0.004335	0.74	1.69	13.37	0.53	0.23	0.23	0.58	7.38
HDF-3	1	1001	25-year	1.24	242.72	242.99	242.94	243.02	0.004509	0.82	2.02	14.85	0.56	0.25	0.25	0.61	10.23
HDF-3	1	1001	50-year	1.43	242.72	243.01	242.95	243.04	0.004368	0.85	2.30	15.65	0.55	0.27	0.27	0.62	11.01
HDF-3	1	1001	100-year	1.63	242.72	243.03	242.97	243.06	0.004493	0.90	2.53	16.48	0.57	0.29	0.28	0.64	11.68
HDF-3	1	1001	Regional	4.16	242.72	243.16	243.10	243.22	0.004954	1.25	5.30	23.71	0.64	0.43	0.43	0.79	19.54
HDF-3	1	1000	2-year	0.27	242.49	242.59	242.59	242.62	0.027135	0.81	0.34	6.54	1.09		0.13	0.80	3.19
HDF-3	1	1000	5-year	0.47	242.49	242.62	242.62	242.66	0.022528	0.93	0.54	7.94	1.05		0.24	0.88	4.46
HDF-3	1	1000	10-year	0.98	242.49	242.67	242.67	242.73	0.015221	1.07	1.05	10.68	0.94	0.21	0.34	0.93	7.33
HDF-3	1	1000	25-year	1.24	242.49	242.69	242.69	242.76	0.014311	1.15	1.29	11.72	0.93	0.26	0.37	0.96	10.17
HDF-3	1	1000	50-year	1.43	242.49	242.71	242.71	242.77	0.014166	1.21	1.44	12.33	0.94	0.26	0.40	0.99	10.95
HDF-3	1	1000	100-year	1.63	242.49	242.72	242.72	242.78	0.013424	1.24	1.63	13.94	0.93	0.31	0.42	1.00	11.61
HDF-3	1	1000	Regional	4.16	242.49	242.85	242.85	242.96	0.011025	1.61	3.76	20.00	0.92	0.45	0.57	1.11	19.37
HDF-3	1	999	2-year	0.27	241.92	242.06	242.01	242.07	0.001744	0.33	0.99	12.77	0.31	0.10	0.08	0.27	3.14
HDF-3	1	999	5-year	0.47	241.92	242.09	242.03	242.10	0.002175	0.43	1.41	15.21	0.36	0.14	0.12	0.33	4.38
HDF-3	1	999	10-year	0.98	241.92	242.15	242.08	242.17	0.002351	0.56	2.50	20.25	0.40	0.19	0.17	0.39	7.19
HDF-3	1	999	25-year	1.24	241.92	242.17	242.11	242.19	0.002761	0.64	2.84	21.54	0.43	0.22	0.20	0.44	10.01
HDF-3	1	999	50-year	1.43	241.92	242.19	242.11	242.21	0.002521	0.65	3.32	23.30	0.42	0.22	0.21	0.43	10.76
HDF-3	1	999	100-year	1.63	241.92	242.21	242.13	242.23	0.002491	0.68	3.71	24.70	0.42	0.23	0.22	0.44	11.39
HDF-3	1	999	Regional	4.16	241.92	242.34		242.37	0.002923	0.96	7.55	35.21	0.49	0.34	0.33	0.55	18.92
HDF-3	1	998	2-year	0.27	241.84	241.88	241.88	241.90	0.026524	0.68	0.45	11.84	1.03	0.27	0.28	0.60	3.11
HDF-3	1	998	5-year	0.47	241.84	241.91	241.91	241.93	0.012793	0.74	0.76	13.37	0.90	0.30	0.30	0.62	4.34
HDF-3	1	998	10-year	0.98	241.84	241.94	241.94	241.98	0.018326	0.99	1.24	15.59	0.99	0.39	0.40	0.79	7.13
HDF-3	1	998	25-year	1.24	241.84	241.97	241.97	242.01	0.012757	0.96	1.68	17.36	0.85	0.38	0.38	0.74	9.93
HDF-3	1	998	50-year	1.43	241.84	241.96	241.96	242.02	0.017654	1.12	1.66	17.27	1.00	0.44	0.45	0.86	10.67
HDF-3	1	998	100-year	1.63	241.84	241.97	241.97	242.03	0.019178	1.21	1.77	17.65	1.05	0.47	0.48	0.92	11.30
HDF-3	1	998	Regional	4.16	241.84	242.08	242.08	242.16	0.013281	1.49	4.08	24.72	0.97	0.58	0.59	1.02	18.72
HDF-3	1	997	2-year	0.27	240.98	241.24		241.25	0.001312	0.39	0.78	5.57	0.29	0.11	0.04	0.35	3.07
HDF-3	1	997	5-year	0.47	240.98	241.30		241.31	0.001391	0.48	1.16	6.78	0.31	0.15	0.09	0.41	4.28
HDF-3	1	997	10-year	0.98	240.98	241.39		241.42	0.001793	0.68	1.87	8.51	0.37	0.23	0.18	0.52	7.02
HDF-3	1	997	25-year	1.24	240.98	241.43		241.46	0.001968	0.75	2.22	9.34	0.39	0.25	0.20	0.56	9.80
HDF-3	1	997	50-year	1.43	240.98	241.46		241.48	0.001993	0.80	2.43	9.78	0.41	0.27	0.22	0.59	10.54
HDF-3	1	997	100-year	1.63	240.98	241.48		241.51	0.002076	0.85	2.66	10.25	0.42	0.29	0.23	0.61	11.15
HDF-3	1	997	Regional	4.16	240.98	241.67		241.73	0.003004	1.31	4.95	13.87	0.54	0.46	0.41	0.84	18.42
HDF-3	1	996.5	2-year	0.27	240.96	241.10		241.12	0.009042	0.62	0.45	6.37	0.67	0.13	0.10	0.59	3.04
HDF-3	1	996.5	5-year	0.47	240.96	241.12	241.12	241.16	0.011039	0.82	0.63	7.47	0.78	0.21	0.17	0.74	4.23
HDF-3	1	996.5	10-year	0.98	240.96	241.18	241.17	241.23	0.011038	1.07	1.12	10.04	0.83	0.32	0.29	0.88	6.95
HDF-3	1	996.5	25-year	1.24	240.96	241.20	241.19	241.26	0.012170	1.20	1.30	10.81	0.89	0.37	0.34	0.95	9.71
HDF-3	1	996.5	50-year	1.43	240.96	241.21	241.21	241.28	0.012533	1.27	1.45	11.39	0.91	0.40	0.37	0.99	10.44
HDF-3	1	996.5	100-year	1.63	240.96	241.23	241.23	241.30	0.012132	1.32	1.63	12.16	0.91	0.42	0.38	1.00	11.05
HDF-3	1	996.5	Regional	4.16	240.96	241.37	241.37	241.48	0.010458	1.71	3.79	18.76	0.92	0.58	0.55	1.10	18.21
HDF-3	1	996	2-year	0.27	240.55	240.71		240.72	0.005916	0.48	0.56	6.98	0.54			0.48	3.02
HDF-3	1	996	5-year	0.47	240.55	240.75		240.76	0.004974	0.52	0.90	8.68	0.51			0.52	4.19
HDF-3	1	996	10-year	0.98	240.55	240.81		240.83	0.004981	0.66	1.54	12.29	0.55	0.04	0.14	0.64	6.88
HDF-3	1	996	25-year	1.24	240.55	240.83		240.86	0.004920	0.72	1.83	13.92	0.56	0.09	0.17	0.68	8.63
HDF-3	1	996	50-year	1.43	240.55	240.85		240.88	0.004932	0.74	2.09	15.17	0.55	0.13	0.19	0.69	10.34
HDF-3	1	996	100-year	1.63	240.55	240.86		240.89	0.004894	0.78	2.30	16.18	0.56	0.14	0.21	0.71	10.94
HDF-3	1	996	Regional	4.16	240.55	240.99		241.05	0.004864	1.11	4.95	25.47	0.62	0.29	0.34	0.84	17.97
HDF-3	1	995	2-year	0.27	240.22	240.36		240.37	0.003098	0.41	0.72	9.23	0.41	0.10	0.08	0.37	2.96
HDF-3	1	995	5-year	0.47	240.22	240.40		240.41	0.003560	0.52	1.05	11.15	0.45	0.15	0.13	0.45	4.11
HDF-3	1	995	10-year	0.98	240.22	240.46		240.48	0.003546	0.68	1.89	15.00	0.48	0.21	0.20	0.52	6.73
HDF-3	1	995	25-year	1.24	240.22	240.49		240.51	0.003316	0.72	2.36	16.80	0.48	0.23	0.22	0.53	9.45
HDF-3	1	995	50-year	1.43	240.22	240.50		240.53	0.003486	0.77	2.60	17.63	0.50	0.25	0.24	0.55	10.14
HDF-3	1	995	100-year	1.63	240.22	240.52		240.55	0.003497	0.80	2.89	18.61	0.50	0.26	0.25	0.56	10.72
HDF-3	1	995	Regional	4.16	240.22	240.68		240.72	0.002946	1.02	6.77	28.46	0.50	0.36	0.35	0.61	17.47
HDF-3	1	994	2-year	0.27	239.74	239.84	239.82	239.85	0.007647	0.59	0.53	7.44	0.62	0.21	0.21	0.51	2.89
HDF-3	1	994	5-year	0.47	239.74	239.88		239.90	0.006195	0.67	0.86	8.68	0.60	0.24	0.25	0.55	4.00
HDF-3	1	994	10-year	0.98	239.74	239.94	239.90	239.97	0.006481	0.89	1.45	10.63	0.65	0.33	0.33	0.68	6.55
HDF-3	1	994	25-year	1.24	239.74	239.96	239.92	240.00	0.006501	0.97	1.73	11.41	0.67	0.36	0.36	0.72	9.23
HDF-3	1	994	50-year	1.43	239.74	239.98		240.02	0.006323	1.01	1.95	11.99	0.67	0.38	0.38	0.73	9.89
HDF-3	1	994	100-year	1.63	239.74	240.00		240.05	0.006245	1.06	2.16	12.56	0.67	0.39	0.39	0.75	10.44
HDF-3	1	994	Regional	4.16	239.74	240.13	240.09	240.22	0.007712	1.56	4.17	17.39	0.80	0.58	0.57	1.00	16.87
HDF-3	1	993	2-year	0.27	238.99	239.03	239.01	239.04	0.003088	0.21	1.84						

River	Reach	River Sta	Profile	Q Total (m3/s)	Min Ch El (m)	W.S. Elev (m)	Crit W.S. (m)	E.G. Elev (m)	E.G. Slope (m/m)	Vel Chnl (m/s)	Flow Area (m2)	Top Width (m)	Froude # Chl	Vel Left (m/s)	Vel Right (m/s)	Vel Total (m/s)	Volume (1000 m3)	
HDF-3	1	989	100-year	2.23	235.20	235.47	235.43	235.51	0.007480	0.91	2.89	23.73	0.69	0.16		0.83	2.97	
HDF-3	1	989	Regional	5.69	235.20	235.60	235.56	235.66	0.005999	1.17	6.88	37.71	0.68	0.38	0.26	0.85	12.02	
HDF-3	1	988	2-year	0.37	234.10	234.31	234.27	234.33	0.004950	0.54	0.72	9.70	0.52			0.06	0.52	2.01
HDF-3	1	988	5-year	0.64	234.10	234.36	234.31	234.38	0.004273	0.60	1.30	14.07	0.50			0.16	0.49	2.72
HDF-3	1	988	10-year	1.34	234.10	234.43	234.37	234.45	0.004377	0.72	2.38	17.01	0.53	0.04	0.29	0.56	4.44	4.44
HDF-3	1	988	25-year	1.70	234.10	234.45	234.40	234.48	0.004425	0.79	2.82	18.32	0.55	0.09	0.32	0.60	6.74	6.74
HDF-3	1	988	50-year	1.96	234.10	234.47	234.41	234.50	0.004425	0.83	3.13	19.16	0.55	0.12	0.34	0.63	7.15	7.15
HDF-3	1	988	100-year	2.23	234.10	234.49	234.42	234.52	0.004427	0.87	3.44	19.82	0.56	0.15	0.36	0.65	7.43	7.43
HDF-3	1	988	Regional	5.69	234.10	234.63	234.59	234.69	0.004982	1.25	6.67	25.63	0.64	0.33	0.54	0.85	10.84	10.84
HDF-3	1	987.5	2-year	0.37	233.34	233.49	233.49	233.52	0.014892	0.79	0.47	5.33	0.86				0.79	1.96
HDF-3	1	987.5	5-year	0.64	233.34	233.52	233.52	233.57	0.018760	1.00	0.64	6.19	1.00				1.00	2.63
HDF-3	1	987.5	10-year	1.34	233.34	233.59	233.59	233.66	0.019899	1.17	1.15	8.19	1.00				1.17	4.26
HDF-3	1	987.5	25-year	1.70	233.34	233.62	233.62	233.70	0.016413	1.23	1.39	9.00	1.00				1.23	6.53
HDF-3	1	987.5	50-year	1.96	233.34	233.64	233.64	233.72	0.016102	1.26	1.55	9.51	1.00				1.26	6.91
HDF-3	1	987.5	100-year	2.23	233.34	233.66	233.66	233.74	0.015734	1.30	1.72	10.06	1.00	0.09			1.30	7.17
HDF-3	1	987.5	Regional	5.69	233.34	233.81	233.81	233.96	0.011563	1.70	3.61	14.47	0.95	0.38	0.38	1.58	10.32	10.32
HDF-3	1	987	2-year	0.37	232.30	232.44		232.44	0.003483	0.36	1.25	16.95	0.41	0.21	0.17	0.30	1.86	1.86
HDF-3	1	987	5-year	0.64	232.30	232.54		232.55	0.008522	0.25	3.27	19.81	0.18	0.14	0.11	0.20	2.41	2.41
HDF-3	1	987	10-year	1.34	232.30	232.77		232.77	0.000141	0.22	8.41	25.59	0.11	0.11	0.09	0.16	3.74	3.74
HDF-3	1	987	25-year	1.70	232.30	233.05		233.05	0.000034	0.15	16.51	31.45	0.06	0.07	0.07	0.10	5.56	5.56
HDF-3	1	987	50-year	1.96	232.30	233.09		233.09	0.000036	0.16	17.76	32.15	0.06	0.08	0.07	0.11	5.86	5.86
HDF-3	1	987	100-year	2.23	232.30	233.12		233.12	0.000042	0.18	18.56	32.59	0.07	0.08	0.08	0.12	6.06	6.06
HDF-3	1	987	Regional	5.69	232.30	233.42		233.42	0.000077	0.30	29.09	37.06	0.09	0.13	0.13	0.20	8.55	8.55
HDF-3	1	986	2-year	0.37	231.93	232.44		232.44	0.000006	0.05	10.55	28.34	0.02	0.02	0.02	0.04	1.38	1.38
HDF-3	1	986	5-year	0.64	231.93	232.54		232.54	0.000009	0.07	13.70	30.23	0.03	0.03	0.03	0.05	1.71	1.71
HDF-3	1	986	10-year	1.34	231.93	232.77		232.77	0.000011	0.10	20.92	33.63	0.03	0.04	0.04	0.06	2.53	2.53
HDF-3	1	986	25-year	1.70	231.93	233.05		233.05	0.000006	0.08	30.89	37.05	0.03	0.04	0.04	0.06	3.80	3.80
HDF-3	1	986	50-year	1.96	231.93	233.09		233.09	0.000007	0.09	32.36	37.59	0.03	0.04	0.04	0.06	3.80	3.80
HDF-3	1	986	100-year	2.23	231.93	233.12		233.12	0.000008	0.10	33.28	37.99	0.03	0.05	0.05	0.07	3.93	3.93
HDF-3	1	986	Regional	5.69	231.93	233.41		233.41	0.000022	0.20	45.39	43.54	0.05	0.08	0.10	0.13	5.48	5.48
HDF-3	1	985	2-year	0.37	231.75	232.44		232.44	0.000001	0.02	19.93	34.12	0.01	0.02	0.01	0.02	0.32	0.32
HDF-3	1	985	5-year	0.64	231.75	232.54		232.54	0.000002	0.04	23.67	35.45	0.01	0.02	0.02	0.03	0.42	0.42
HDF-3	1	985	10-year	1.34	231.75	232.77		232.77	0.000003	0.06	31.92	37.85	0.02	0.04	0.03	0.04	0.71	0.71
HDF-3	1	985	25-year	1.70	231.75	233.05		233.05	0.000002	0.06	43.58	43.63	0.02	0.03	0.03	0.04	1.03	1.03
HDF-3	1	985	50-year	1.96	231.75	233.09		233.09	0.000003	0.06	45.30	44.13	0.02	0.04	0.03	0.04	1.11	1.11
HDF-3	1	985	100-year	2.23	231.75	233.12		233.12	0.000003	0.07	46.38	44.44	0.02	0.04	0.04	0.05	1.18	1.18
HDF-3	1	985	Regional	5.69	231.75	233.41		233.41	0.000010	0.14	60.15	48.12	0.03	0.08	0.07	0.09	1.83	1.83
HDF-3	1	984	2-year	0.37	232.05	232.32	232.32	232.39	0.018530	1.19	0.31	2.19	1.01				1.19	0.09
HDF-3	1	984	5-year	0.64	232.05	232.39	232.39	232.48	0.017423	1.39	0.46	2.43	1.02			0.05	1.39	0.15
HDF-3	1	984	10-year	1.34	232.05	232.68	232.51	232.73	0.003063	1.08	1.41	4.41	0.50	0.26	0.31	0.95	0.33	0.33
HDF-3	1	984	25-year	1.70	232.05	233.02	232.57	233.04	0.000657	0.72	3.23	19.68	0.25	0.23	0.21	0.53	0.48	0.48
HDF-3	1	984	50-year	1.96	232.05	233.05	232.60	233.07	0.000750	0.79	3.45	25.45	0.27	0.25	0.23	0.57	0.53	0.53
HDF-3	1	984	100-year	2.23	232.05	233.06	232.64	233.10	0.000908	0.87	3.55	28.58	0.30	0.27	0.26	0.63	0.58	0.58
HDF-3	1	984	Regional	5.69	232.05	233.14	232.99	233.10	0.004220	2.00	4.17	40.06	0.66	0.63	0.54	1.37	1.05	1.05
HDF-3	1	983	2-year	0.37	231.24	231.83	231.40	231.83	0.000089	0.20	1.89	15.81	0.09				0.20	0.08
HDF-3	1	983	5-year	0.64	231.24	232.06	231.46	232.06	0.000075	0.23	2.76	22.06	0.09				0.23	0.12
HDF-3	1	983	10-year	1.34	231.24	232.69	231.57	232.69	0.000041	0.26	5.15	55.33	0.07				0.26	0.22
HDF-3	1	983	25-year	1.70	231.24	233.02	231.61	233.02	0.000003	0.07	48.41	70.69	0.02	0.03	0.02	0.04	0.29	0.29
HDF-3	1	983	50-year	1.96	231.24	233.05	231.63	233.05	0.000003	0.08	50.80	72.82	0.02	0.03	0.02	0.04	0.34	0.34
HDF-3	1	983	100-year	2.23	231.24	233.07	231.66	233.07	0.000004	0.09	51.95	73.96	0.02	0.03	0.03	0.04	0.38	0.38
HDF-3	1	983	Regional	5.69	231.24	233.18	231.95	233.18	0.000018	0.20	60.22	80.48	0.05	0.07	0.06	0.09	0.80	0.80
HDF-3	1	982.58	Culvert															
HDF-3	1	982	2-year	0.37	230.86	231.21	231.15	231.26	0.009083	0.94	0.40	4.41	0.65				0.94	0.07
HDF-3	1	982	5-year	0.64	230.86	231.26	231.23	231.35	0.015070	1.32	0.49	4.87	0.86				1.32	0.10
HDF-3	1	982	10-year	1.34	230.86	231.38	231.38	231.54	0.018857	1.78	0.75	14.58	1.01	0.04			1.78	0.19
HDF-3	1	982	25-year	1.70	230.86	231.44	231.44	231.62	0.016996	1.89	0.93	18.73	0.99	0.22			1.84	0.23
HDF-3	1	982	50-year	1.96	230.86	231.48	231.48	231.67	0.015992	1.96	1.05	20.11	0.97	0.32			1.88	0.26
HDF-3	1	982	100-year	2.23	230.86	231.51	231.51	231.72	0.015337	2.04	1.16	21.29	0.97	0.39			1.93	0.29
HDF-3	1	982	Regional	5.69	230.86	231.88	231.88	232.26	0.013030	2.78	2.25	33.25	0.98	0.89			2.53	0.60
HDF-3	1	981	2-year	0.37	230.86	231.08	231.07	231.10	0.009796	0.85	1.95	17.15	0.62	0.18	0.13	0.35	0.06	0.06
HDF-3	1	981	5-year	0.64	230.86	231.12	231.09	231.14	0.008526	0.73	1.73	19.83	0.61	0.25	0.17	0.37	0.09	0.09
HDF-3	1	981	10-year	1.34	230.86	231.17	231.14	231.20	0.010655	1.00</								

River	Reach	River Sta	Profile	Q Total (m3/s)	Min Ch El (m)	W.S. Elev (m)	Crit W.S. (m)	E.G. Elev (m)	E.G. Slope (m/m)	Vel Chnl (m/s)	Flow Area (m2)	Top Width (m)	Froude # Chl	Vel Left (m/s)	Vel Right (m/s)	Vel Total (m/s)	Volume (1000 m3)	
HDF-8	1	32	2-year	0.30	227.25	227.40		227.41	0.0070	0.33	0.92	6.43	0.32				0.33	0.52
HDF-8	1	32	5-year	0.51	227.25	227.44		227.45	0.002145	0.40	1.27	9.49	0.35				0.40	0.82
HDF-8	1	32	10-year	1.07	227.25	227.51		227.53	0.002371	0.55	1.99	11.35	0.39	0.09	0.08	0.54	1.85	
HDF-8	1	32	25-year	1.33	227.25	227.53		227.55	0.002881	0.63	2.15	11.79	0.44	0.11	0.10	0.62	2.88	
HDF-8	1	32	50-year	1.53	227.25	227.53		227.56	0.003415	0.70	2.24	12.00	0.48	0.13	0.12	0.68	4.14	
HDF-8	1	32	100-year	1.73	227.25	227.56		227.59	0.002944	0.70	2.56	12.86	0.46	0.14	0.14	0.67	5.88	
HDF-8	1	32	Regional	4.25	227.25	227.69		227.75	0.004014	1.09	4.47	17.02	0.57	0.29	0.29	0.95	10.89	
HDF-8	1	31	2-year	0.36	226.96	227.01	227.01	227.04	0.042081	0.78	0.54	15.79	1.27	0.38	0.19	0.67	0.47	
HDF-8	1	31	5-year	0.61	226.96	227.03	227.03	227.06	0.036664	0.92	0.79	16.51	1.25	0.45	0.26	0.77	0.75	
HDF-8	1	31	10-year	1.29	226.96	227.06	227.06	227.12	0.029856	1.14	1.39	18.15	1.23	0.57	0.36	0.93	1.75	
HDF-8	1	31	25-year	1.61	226.96	227.08	227.08	227.14	0.019696	1.09	1.85	19.25	1.04	0.54	0.36	0.87	2.76	
HDF-8	1	31	50-year	1.85	226.96	227.11	227.11	227.15	0.014119	1.04	2.27	20.19	0.91	0.51	0.36	0.82	4.00	
HDF-8	1	31	100-year	2.10	226.96	227.11	227.11	227.16	0.018736	1.19	2.25	20.14	1.04	0.58	0.41	0.93	5.73	
HDF-8	1	31	Regional	5.15	226.96	227.22	227.22	227.30	0.012421	1.47	4.89	26.39	0.94	0.65	0.53	1.05	10.60	
HDF-8	1	30	2-year	0.36	226.13	226.25		226.25	0.003703	0.40	1.01	15.82	0.43	0.12	0.08	0.36	0.42	
HDF-8	1	30	5-year	0.61	226.13	226.28		226.29	0.003329	0.46	1.64	21.60	0.43	0.16	0.12	0.37	0.66	
HDF-8	1	30	10-year	1.29	226.13	226.32		226.34	0.004360	0.65	2.84	24.23	0.52	0.25	0.22	0.49	1.60	
HDF-8	1	30	25-year	1.61	226.13	226.34		226.36	0.004069	0.69	3.20	25.59	0.51	0.26	0.24	0.50	2.58	
HDF-8	1	30	50-year	1.85	226.13	226.36	226.36	226.38	0.004137	0.73	3.53	26.35	0.52	0.26	0.26	0.52	3.78	
HDF-8	1	30	100-year	2.10	226.13	226.36	226.31	226.39	0.005149	0.81	3.58	26.46	0.58	0.31	0.30	0.59	5.52	
HDF-8	1	30	Regional	5.15	226.13	226.46		226.51	0.005894	1.15	6.79	34.48	0.67	0.44	0.44	0.76	10.18	
HDF-8	1	29	2-year	0.36	225.72	225.78	225.78	225.79	0.015952	0.56	0.84	21.24	0.81	0.24	0.26	0.43	0.35	
HDF-8	1	29	5-year	0.61	225.72	225.79	225.81	225.81	0.024707	0.78	1.03	22.05	1.04	0.34	0.37	0.59	0.57	
HDF-8	1	29	10-year	1.29	225.72	225.83	225.83	225.86	0.013062	0.84	2.14	26.04	0.83	0.38	0.39	0.60	1.44	
HDF-8	1	29	25-year	1.61	225.72	225.84	225.84	225.88	0.015533	0.96	2.34	26.59	0.92	0.44	0.44	0.69	2.39	
HDF-8	1	29	50-year	1.85	225.72	225.85	225.84	225.89	0.016419	1.03	2.53	27.00	0.96	0.47	0.48	0.73	3.58	
HDF-8	1	29	100-year	2.10	225.72	225.87	225.87	225.90	0.010768	0.94	3.18	28.39	0.80	0.42	0.45	0.66	5.29	
HDF-8	1	29	Regional	5.15	225.72	225.97	225.93	226.02	0.009556	1.25	6.20	34.37	0.82	0.55	0.59	0.83	9.74	
HDF-8	1	28	2-year	0.36	224.75	224.88		224.89	0.004693	0.52	0.69	6.30	0.50				0.52	0.29
HDF-8	1	28	5-year	0.61	224.75	224.93		224.94	0.004770	0.62	0.99	7.12	0.53	0.03			0.62	0.49
HDF-8	1	28	10-year	1.29	224.75	225.02		225.05	0.005416	0.75	1.78	13.56	0.58	0.20	0.05	0.73	1.27	
HDF-8	1	28	25-year	1.61	224.75	225.04		225.07	0.005411	0.82	2.11	15.13	0.59	0.23	0.12	0.76	2.19	
HDF-8	1	28	50-year	1.85	224.75	225.05		225.09	0.005692	0.87	2.31	16.00	0.62	0.26	0.15	0.80	3.37	
HDF-8	1	28	100-year	2.10	224.75	225.05		225.10	0.007685	1.01	2.27	15.82	0.71	0.29	0.17	0.93	5.05	
HDF-8	1	28	Regional	5.15	224.75	225.18	225.15	225.26	0.007482	1.38	4.84	24.50	0.76	0.46	0.37	0.96	9.25	
HDF-8	1	27	2-year	0.36	224.49	224.59		224.59	0.004358	0.42	0.94	13.43	0.46	0.05	0.15	0.38	0.23	
HDF-8	1	27	5-year	0.61	224.49	224.61		224.62	0.004766	0.52	1.32	15.09	0.51	0.10	0.19	0.46	0.41	
HDF-8	1	27	10-year	1.29	224.49	224.66		224.69	0.005179	0.71	2.20	18.73	0.57	0.19	0.25	0.59	1.13	
HDF-8	1	27	25-year	1.61	224.49	224.68		224.71	0.005284	0.78	2.59	20.08	0.58	0.21	0.28	0.62	2.03	
HDF-8	1	27	50-year	1.85	224.49	224.70		224.73	0.004733	0.79	2.99	21.09	0.56	0.23	0.29	0.62	3.19	
HDF-8	1	27	100-year	2.10	224.49	224.73	224.66	224.76	0.003533	0.75	3.67	22.88	0.50	0.22	0.28	0.57	4.85	
HDF-8	1	27	Regional	5.15	224.49	224.87	224.77	224.91	0.003622	1.03	7.24	29.51	0.54	0.34	0.41	0.71	8.84	
HDF-8	1	26	2-year	0.36	224.16	224.24	224.24	224.25	0.005962	0.44	1.08	27.05	0.53	0.08	0.16	0.33	0.16	
HDF-8	1	26	5-year	0.61	224.16	224.26	224.24	224.27	0.005681	0.51	1.70	29.21	0.54	0.15	0.21	0.36	0.31	
HDF-8	1	26	10-year	1.29	224.16	224.30	224.27	224.32	0.005760	0.65	2.85	29.51	0.58	0.26	0.31	0.45	0.96	
HDF-8	1	26	25-year	1.61	224.16	224.32		224.34	0.005852	0.71	3.29	29.82	0.59	0.29	0.34	0.49	1.84	
HDF-8	1	26	50-year	1.85	224.16	224.32		224.34	0.006939	0.78	3.41	29.65	0.65	0.33	0.38	0.54	2.98	
HDF-8	1	26	100-year	2.10	224.16	224.31	224.31	224.35	0.012661	1.00	3.04	29.56	0.86	0.40	0.48	0.69	4.62	
HDF-8	1	26	Regional	5.15	224.16	224.37	224.37	224.45	0.017087	1.50	4.95	30.04	1.07	0.70	0.76	1.04	8.43	
HDF-8	1	25	2-year	0.36	223.00	223.16	223.16	223.20	0.020281	0.91	0.39	4.67	1.00				0.91	0.09
HDF-8	1	25	5-year	0.61	223.00	223.19	223.19	223.25	0.020723	1.06	0.58	5.52	1.05				1.06	0.19
HDF-8	1	25	10-year	1.29	223.00	223.27	223.27	223.34	0.017071	1.22	1.05	7.05	1.01				1.22	0.76
HDF-8	1	25	25-year	1.61	223.00	223.29	223.29	223.38	0.015826	1.29	1.25	7.25	0.99				1.29	1.60
HDF-8	1	25	50-year	1.85	223.00	223.32	223.32	223.40	0.012133	1.26	1.47	7.49	0.89				1.26	2.72
HDF-8	1	25	100-year	2.10	223.00	223.81	223.82	223.82	0.002045	0.98	5.97	10.79	0.15	0.13	0.35	4.15		
HDF-8	1	25	Regional	5.15	223.00	224.30		224.32	0.000219	0.50	11.99	13.97	0.15	0.19		0.43	7.54	
HDF-8	1	24	2-year	0.36	221.76	222.09	222.09	222.17	0.018259	1.26	0.29	1.79	1.01				1.26	0.07
HDF-8	1	24	5-year	0.61	221.76	222.17	222.17	222.27	0.017177	1.40	0.43	2.23	1.01				1.40	0.17
HDF-8	1	24	10-year	1.29	221.76	222.30	222.30	222.44	0.015519	1.62	0.79	3.04	1.01				1.62	0.72
HDF-8	1	24	25-year	1.61	221.76	222.73		222.74	0.001103	0.60	2.69	6.39	0.30				0.60	1.52
HDF-8	1	24	50-year	1.85	221.76	223.24		223.25	0.000090	0.27	7.74	11.27	0.09			0.10	2.24	2.53
HDF-8	1	24	100-year	2.10	221.76	223.82		223.82	0.000020	0.16	15.33	15.24	0.05	0.01	0.07	0.14	3.71	
HDF-8	1	24	Regional	5.15	221.76	224.31		224.31	0.000034	0.28	25.51	25.54	0.06	0.05	0.12	0.20	6.77	
HDF-8	1	23.6	2-year	0.36	221.20	221.61	221.52	221.65	0.005080	0.83	0.43	1.93	0.56				0.83	0.06
HDF-8	1	23.6</																

E:\3\30\30139-00\LOCAL\COORPLAN_VOLUME\EXISTING_WATERCOURSE\30139-REP-1.DWG | 2024-03-19 4:04:25 PM | envr101-ghm

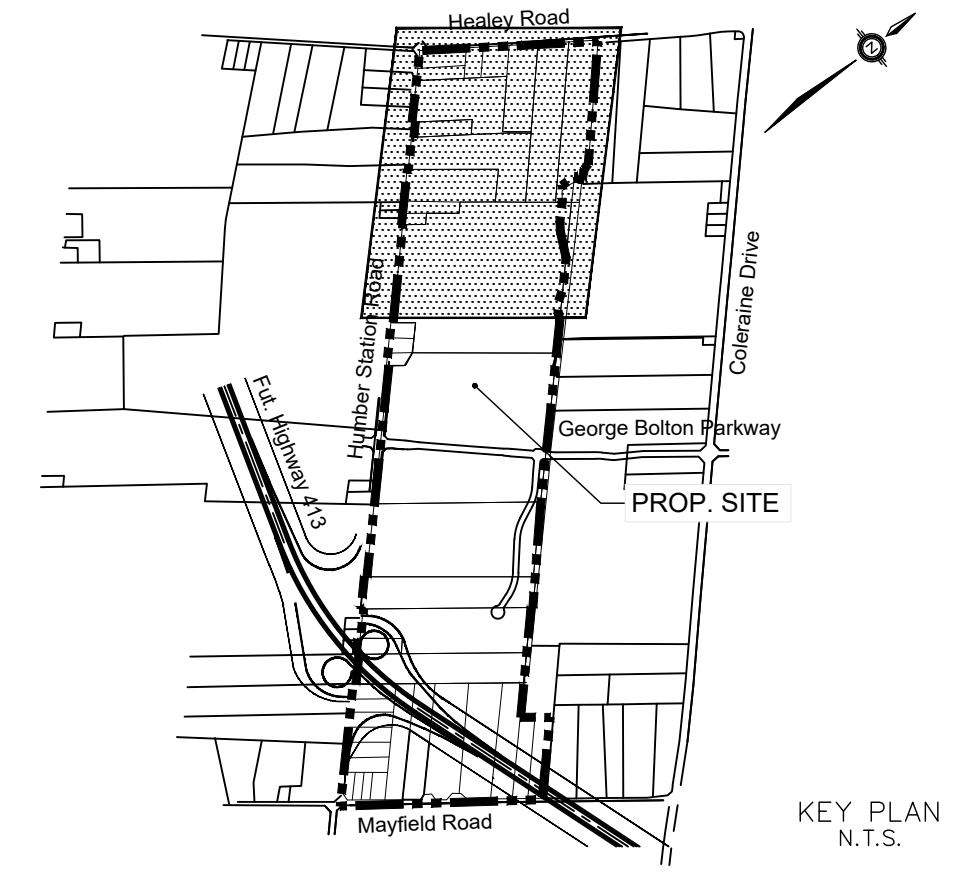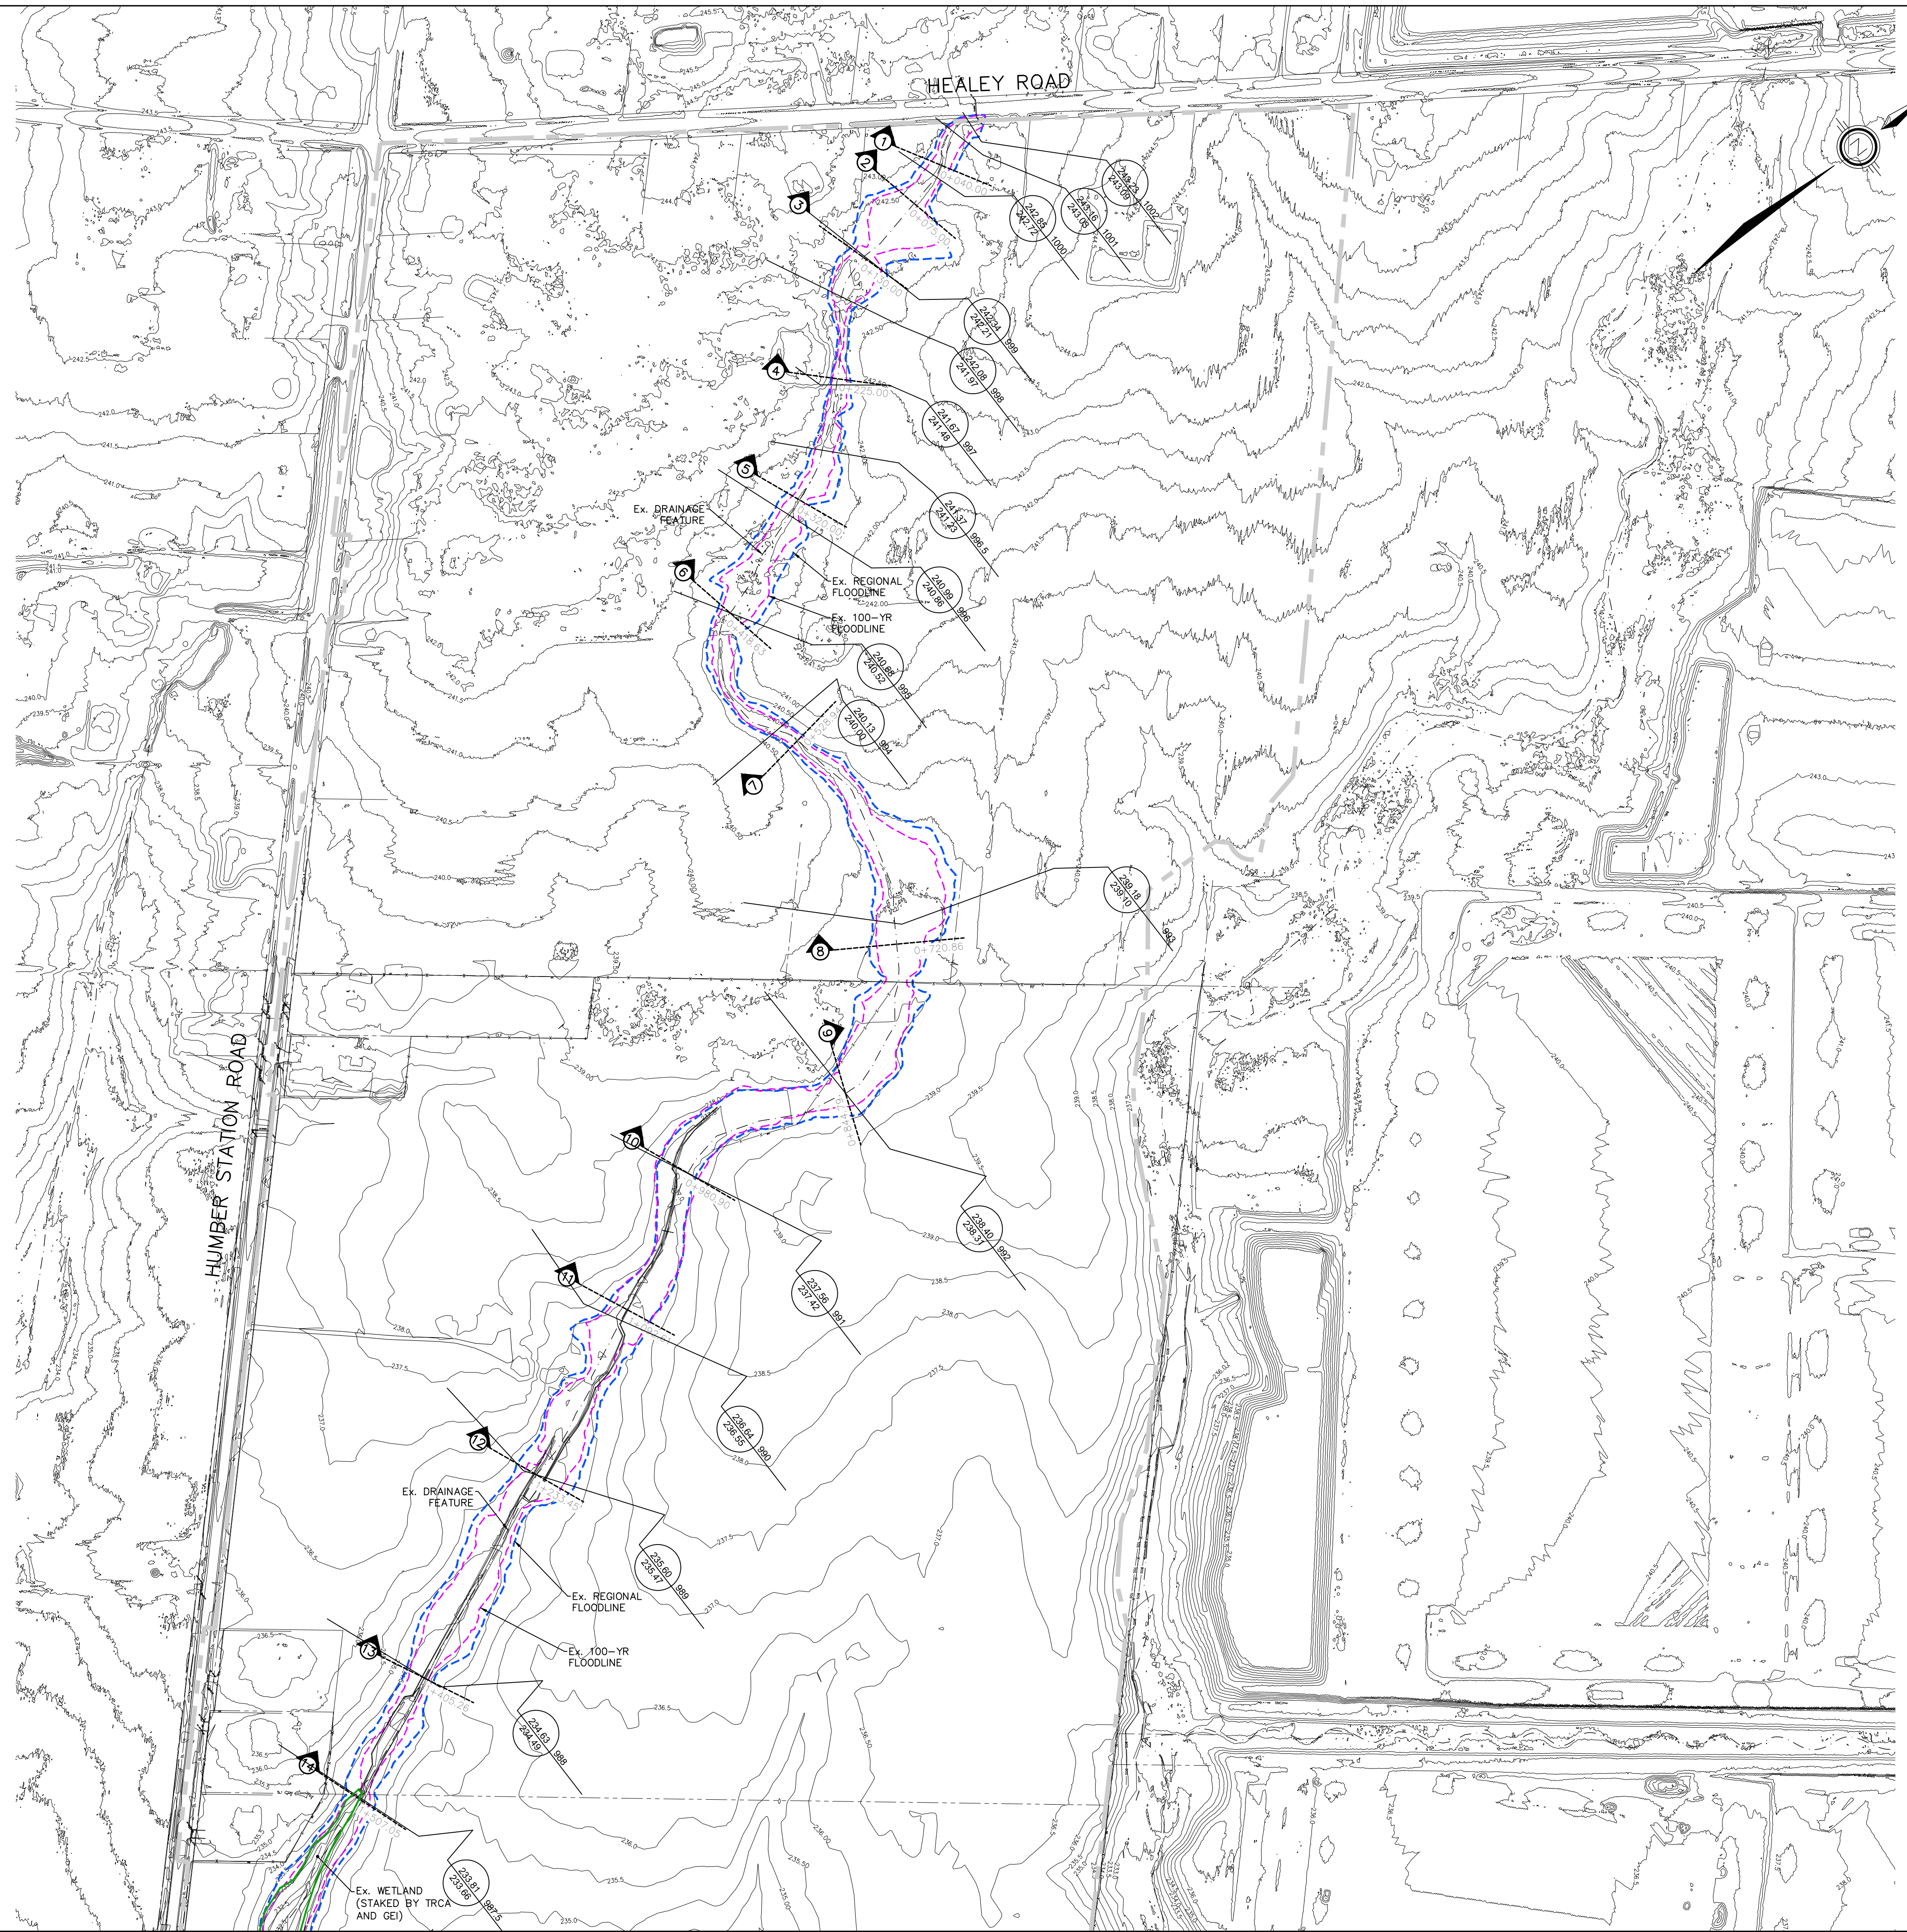

- LEGEND**
- ■ ■ ■ ■ DENOTES LIMIT OF DEVELOPMENT
 - --- --- DENOTES EXISTING REGIONAL FLOODLINE
 - --- --- DENOTES EXISTING 100-YEAR FLOODLINE
 - - - - - DENOTES EXISTING DRAINAGE FEATURE
 - — — — — DENOTES EXISTING STAKED WETLAND
 - DENOTES CONTOURS
 - ① 0+100.00 DENOTES SECTIONS LOCATION & STATION
 - DENOTES REGIONAL FLOOD ELEVATION (m)
 - DENOTES HEC-RAS CROSS-SECTION NUMBER
 - DENOTES 100-YEAR FLOOD ELEVATION (m)

NO.	DATE	ISSUED FOR
1	06/12/24	COMPREHENSIVE ENVIRONMENTAL IMPACT STUDY AND MANAGEMENT PLAN
2	07/07/25	COMPREHENSIVE ENVIRONMENTAL IMPACT STUDY AND MANAGEMENT PLAN
3	03/06/26	COMPREHENSIVE ENVIRONMENTAL IMPACT STUDY AND MANAGEMENT PLAN

HUMBER STATION VILLAGES

SCHAEFFERS
 CONSULTING ENGINEERS

6 Ronrose Drive, Concord,
 Ontario L4K 4R3
 Tel: (905) 738-6100
 Fax: (905) 738-6875
 E-mail:
 design@schaeffers.com

SCHAEFFER & ASSOCIATES LTD.



EXISTING FLOODPLAIN MAP


SCALE: 1:2500	PROJECT No. 2021-5139
DESIGNED BY: D.T. DRAWN BY: D.T.	DRAWING No. EFP-1
CHECKED BY: P.S. DATE: JULY 2025	

River	Reach	River Sta	Profile	Q Total (m3/s)	Min Ch El (m)	W.S. Elev (m)	Crit W.S. (m)	E.G. Elev (m)	E.G. Slope (m/m)	Vel Chnl (m/s)	Flow Area (m2)	Top Width (m)	Froude # Chl	Vel Left (m/s)	Vel Right (m/s)	Vel Total (m/s)	Volume (1000 m3)
HDF-3	1	1002	2-year	0.30	242.73	242.99	242.90	243.01	0.003960	0.65	0.49	4.04	0.49		0.10	0.62	13.50
HDF-3	1	1002	5-year	0.56	242.73	243.07	242.99	243.10	0.003220	0.73	1.14	13.76	0.47	0.09	0.16	0.50	16.11
HDF-3	1	1002	10-year	1.26	242.73	243.16	243.12	243.19	0.003090	0.87	2.59	17.28	0.48	0.23	0.30	0.49	19.18
HDF-3	1	1002	25-year	1.62	242.73	243.19	243.14	243.22	0.003227	0.94	3.12	17.49	0.50	0.28	0.34	0.52	21.65
HDF-3	1	1002	50-year	1.90	242.73	243.21	243.15	243.24	0.003333	1.00	3.48	17.63	0.51	0.31	0.37	0.55	23.62
HDF-3	1	1002	100-year	2.18	242.73	243.23	243.17	243.26	0.003409	1.04	3.82	17.77	0.52	0.34	0.40	0.57	25.63
HDF-3	1	1002	Regional	3.90	242.73	243.33	243.24	243.37	0.003730	1.26	5.60	18.44	0.57	0.49	0.53	0.70	30.83
HDF-3	1	1001	2-year	0.30	242.68	242.94	242.86	242.96	0.003909	0.65	0.47	2.59	0.49			0.65	13.49
HDF-3	1	1001	5-year	0.56	242.68	243.01	242.92	243.05	0.004175	0.81	0.81	9.93	0.53	0.09	0.09	0.70	16.09
HDF-3	1	1001	10-year	1.26	242.68	243.10	243.08	243.14	0.003972	0.98	2.32	19.02	0.55	0.24	0.25	0.54	19.15
HDF-3	1	1001	25-year	1.62	242.68	243.14	243.10	243.17	0.003672	1.01	3.00	19.38	0.53	0.29	0.30	0.54	21.61
HDF-3	1	1001	50-year	1.90	242.68	243.16	243.12	243.20	0.003754	1.06	3.39	19.58	0.54	0.32	0.33	0.56	23.57
HDF-3	1	1001	100-year	2.18	242.68	243.18	243.14	243.22	0.003728	1.09	3.78	19.78	0.55	0.35	0.36	0.58	25.58
HDF-3	1	1001	Regional	3.90	242.68	243.28	243.21	243.32	0.003702	1.26	5.83	20.80	0.57	0.48	0.47	0.67	30.76
HDF-3	1	1000	2-year	0.30	242.51	242.80	242.69	242.82	0.002434	0.55	0.55	2.77	0.39			0.55	13.47
HDF-3	1	1000	5-year	0.56	242.51	242.88	242.76	242.90	0.002512	0.68	1.17	15.42	0.42	0.10	0.10	0.48	16.05
HDF-3	1	1000	10-year	1.26	242.51	242.95	242.92	242.98	0.003213	0.91	2.52	18.59	0.49	0.23	0.25	0.50	19.04
HDF-3	1	1000	25-year	1.62	242.51	242.99	242.94	243.02	0.003077	0.95	3.18	18.81	0.49	0.28	0.29	0.51	21.47
HDF-3	1	1000	50-year	1.90	242.51	243.01	242.96	243.04	0.002967	0.97	3.65	19.87	0.49	0.31	0.32	0.52	23.42
HDF-3	1	1000	100-year	2.18	242.51	243.03	242.97	243.06	0.003071	1.02	4.00	19.09	0.50	0.34	0.35	0.55	25.41
HDF-3	1	1000	Regional	3.90	242.51	243.14	243.04	243.18	0.003067	1.18	6.09	19.78	0.52	0.46	0.47	0.64	30.50
HDF-3	1	999.4	2-year	0.30	242.32	242.49	242.49	242.56	0.019612	1.16	0.26	2.08	1.04			1.16	13.45
HDF-3	1	999.4	5-year	0.56	242.32	242.57	242.57	242.65	0.015980	1.28	0.44	2.56	0.98			1.28	16.01
HDF-3	1	999.4	10-year	1.26	242.32	242.73	242.73	242.78	0.006014	1.15	1.88	18.73	0.66	0.26	0.23	0.67	18.94
HDF-3	1	999.4	25-year	1.62	242.32	242.75	242.75	242.81	0.006522	1.26	2.32	18.87	0.70	0.33	0.30	0.70	21.34
HDF-3	1	999.4	50-year	1.90	242.32	242.76	242.76	242.83	0.007096	1.35	2.58	18.96	0.73	0.37	0.35	0.74	23.26
HDF-3	1	999.4	100-year	2.18	242.32	242.78	242.78	242.85	0.006883	1.37	2.93	19.07	0.73	0.41	0.38	0.74	25.24
HDF-3	1	999.4	Regional	3.90	242.32	242.85	242.85	242.94	0.008574	1.72	4.23	19.49	0.84	0.60	0.58	0.92	30.25
HDF-3	1	999	2-year	0.30	241.91	242.08	242.01	242.08	0.001660	0.37	1.20	14.03	0.31	0.13	0.11	0.25	13.42
HDF-3	1	999	5-year	0.56	241.91	242.12	242.13	242.13	0.001990	0.48	1.85	17.41	0.36	0.17	0.15	0.30	15.97
HDF-3	1	999	10-year	1.26	241.91	242.19	242.20	242.20	0.002629	0.68	3.20	22.88	0.43	0.25	0.22	0.39	18.84
HDF-3	1	999	25-year	1.62	241.91	242.23	242.24	242.24	0.002269	0.70	4.19	26.19	0.41	0.26	0.23	0.39	21.22
HDF-3	1	999	50-year	1.90	241.91	242.24	242.26	242.26	0.002454	0.75	4.63	27.51	0.43	0.28	0.25	0.41	23.13
HDF-3	1	999	100-year	2.18	241.91	242.26	242.28	242.28	0.002442	0.78	5.18	29.11	0.44	0.29	0.27	0.42	25.09
HDF-3	1	999	Regional	3.90	241.91	242.35	242.38	242.38	0.002597	0.95	8.11	36.49	0.47	0.35	0.33	0.48	30.01
HDF-3	1	998	2-year	0.30	241.84	241.88	241.88	241.91	0.032652	0.78	0.47	11.85	1.15	0.36	0.35	0.64	13.39
HDF-3	1	998	5-year	0.56	241.84	241.91	241.91	241.94	0.022200	0.88	0.82	13.81	1.03	0.39	0.36	0.68	15.92
HDF-3	1	998	10-year	1.26	241.84	241.97	241.97	242.01	0.012889	0.99	1.76	17.70	0.86	0.42	0.41	0.71	18.75
HDF-3	1	998	25-year	1.62	241.84	241.98	241.98	242.03	0.018957	1.23	1.85	18.01	1.05	0.52	0.50	0.88	21.11
HDF-3	1	998	50-year	1.90	241.84	241.99	241.99	242.05	0.016884	1.25	2.16	19.13	1.01	0.53	0.51	0.88	23.01
HDF-3	1	998	100-year	2.18	241.84	242.00	242.00	242.07	0.017289	1.33	2.37	19.82	1.04	0.55	0.54	0.92	24.96
HDF-3	1	998	Regional	3.90	241.84	242.07	242.07	242.16	0.014471	1.53	3.92	24.45	1.01	0.63	0.61	0.99	29.80
HDF-3	1	997	2-year	0.30	240.98	241.26	241.26	241.26	0.001344	0.45	0.86	5.82	0.30	0.14	0.12	0.35	13.35
HDF-3	1	997	5-year	0.56	240.98	241.32	241.33	241.33	0.001757	0.60	1.27	7.04	0.36	0.20	0.17	0.45	15.85
HDF-3	1	997	10-year	1.26	240.98	241.43	241.46	241.46	0.002303	0.86	2.20	9.33	0.44	0.30	0.26	0.57	18.62
HDF-3	1	997	25-year	1.62	240.98	241.48	241.51	241.51	0.002499	0.96	2.62	10.16	0.46	0.34	0.30	0.62	20.96
HDF-3	1	997	50-year	1.90	240.98	241.50	241.54	241.54	0.002731	1.05	2.88	10.62	0.49	0.37	0.33	0.66	22.84
HDF-3	1	997	100-year	2.18	240.98	241.53	241.57	241.57	0.002832	1.11	3.17	11.13	0.50	0.39	0.36	0.69	24.77
HDF-3	1	997	Regional	3.90	240.98	241.65	241.72	241.72	0.003462	1.42	4.71	13.56	0.58	0.51	0.47	0.83	29.51
HDF-3	1	996.5	2-year	0.30	240.96	241.14	241.09	241.15	0.003865	0.59	0.74	8.14	0.48	0.19	0.19	0.41	13.31
HDF-3	1	996.5	5-year	0.56	240.96	241.18	241.14	241.21	0.004344	0.75	1.17	10.25	0.54	0.25	0.25	0.48	15.79
HDF-3	1	996.5	10-year	1.26	240.96	241.26	241.21	241.30	0.005064	1.01	2.15	13.99	0.61	0.35	0.35	0.59	18.51
HDF-3	1	996.5	25-year	1.62	240.96	241.29	241.24	241.33	0.005519	1.13	2.56	15.30	0.65	0.40	0.39	0.63	20.84
HDF-3	1	996.5	50-year	1.90	240.96	241.31	241.26	241.36	0.005888	1.19	2.89	16.26	0.67	0.42	0.42	0.66	22.70
HDF-3	1	996.5	100-year	2.18	240.96	241.33	241.28	241.38	0.005895	1.26	3.19	17.17	0.68	0.45	0.44	0.68	24.62
HDF-3	1	996.5	Regional	3.90	240.96	241.41	241.37	241.48	0.007013	1.58	4.77	20.99	0.77	0.57	0.56	0.82	29.28
HDF-3	1	996	2-year	0.30	240.55	240.67	240.67	240.71	0.024715	0.85	0.36	5.52	1.06			0.85	13.28
HDF-3	1	996	5-year	0.56	240.55	240.71	240.71	240.76	0.020180	0.91	0.62	7.25	1.00			0.91	15.74
HDF-3	1	996	10-year	1.26	240.55	240.78	240.78	240.84	0.016402	1.11	1.16	10.76	0.97	0.15	0.17	1.08	18.42
HDF-3	1	996	25-year	1.62	240.55	240.80	240.80	240.87	0.014363	1.18	1.48	12.73	0.94	0.22	0.23	1.10	20.73
HDF-3	1	996	50-year	1.90	240.55	240.82	240.82	240.89	0.013832	1.23	1.70	13.96	0.94	0.26	0.27	1.12	22.57
HDF-3	1	996	100-year	2.18	240.55	240.84	240.84	240.92	0.012667	1.26	1.98	15.29	0.91	0.29	0.30	1.10	24.48
HDF-3	1	996	Regional	3.90	240.55	240.92	240.92	241.02	0.010538	1.46	3.49	21.38	0.88	0.40	0.41	1.12	29.05
HDF-3	1	995.2	2-year	0.30	240.21	240.37	240.37	240.37	0.000843	0.17	2.40	21.25	0.14	0.06	0.05	0.13	13.20
HDF-3	1	995.2	5-year	0.56	240.21	240.44	240.44	240.44	0.000715	0.20	4.07	25.35	0.13	0.07	0.06	0.14	15.60
HDF-3	1	995.2	10-year	1.26	240.21	240.55	240.56	240.56	0.000719	0.26	7.40	30.73	0.14	0.09	0.09	0.17	18.16
HDF-3	1	995.2	25-year	1.62	240.21	240.59	240.59	240.59	0.000859	0.31	8.38	32.10	0.16	0.10	0.11	0.19	20.42
HDF-3	1	995.2	50-year	1.90	240.21	240.62	240.62	240.62	0.000881	0.33	9.36	33.39	0.16	0.11	0.11	0.20	22.23
HDF-3	1	995.2	100-year	2.18	240.21	240.64	240.64	240.64	0.000964	0.35	10.03	34.33	0.17	0.12	0.12	0.22	24.10
HDF-3	1	995.2															

River	Reach	River Sta	Profile	Q Total (m3/s)	Min Ch El (m)	W.S. Elev (m)	Crit W.S. (m)	E.G. Elev (m)	E.G. Slope (m/m)	Vel Chnl (m/s)	Flow Area (m2)	Top Width (m)	Froude # Chl	Vel Left (m/s)	Vel Right (m/s)	Vel Total (m/s)	Volume (1000 m3)
HDF-3	1	993.36	100-year	3.57	239.15	239.78	239.66	239.70	0.003175	1.13	5.61	19.38	0.52	0.45	0.45	0.64	21.91
HDF-3	1	993.36	Regional	5.30	239.15	239.85	239.72	239.89	0.003041	1.24	7.47	19.95	0.52	0.53	0.53	0.71	25.55
HDF-3	1	992.97	2-year	1.16	238.95	239.40	239.35	239.42	0.002266	0.78	2.75	18.46	0.42	0.22	0.22	0.42	12.21
HDF-3	1	992.97	5-year	1.62	238.95	239.45	239.37	239.47	0.002128	0.82	3.68	18.76	0.41	0.27	0.27	0.44	14.26
HDF-3	1	992.97	10-year	2.30	238.95	239.50	239.41	239.53	0.002257	0.92	4.66	19.07	0.43	0.33	0.33	0.49	16.32
HDF-3	1	992.97	25-year	2.80	238.95	239.54	239.43	239.56	0.002283	0.97	5.34	19.29	0.44	0.37	0.37	0.52	18.29
HDF-3	1	992.97	50-year	3.18	238.95	239.56	239.45	239.59	0.002326	1.01	5.81	19.43	0.45	0.40	0.39	0.55	19.87
HDF-3	1	992.97	100-year	3.57	238.95	239.58	239.47	239.61	0.002421	1.06	6.21	19.56	0.46	0.42	0.42	0.58	21.53
HDF-3	1	992.97	Regional	5.30	238.95	239.68	239.52	239.71	0.002457	1.19	8.10	20.13	0.48	0.51	0.50	0.65	25.04
HDF-3	1	992.79	2-year	1.16	238.76	239.16	239.16	239.21	0.005721	1.11	1.80	18.17	0.64	0.25	0.23	0.65	12.07
HDF-3	1	992.79	5-year	1.62	238.76	239.19	239.19	239.25	0.006890	1.28	2.28	18.32	0.72	0.34	0.32	0.71	14.09
HDF-3	1	992.79	10-year	2.30	238.76	239.23	239.23	239.29	0.007174	1.42	3.01	18.56	0.75	0.43	0.42	0.76	16.09
HDF-3	1	992.79	25-year	2.80	238.76	239.24	239.24	239.32	0.008284	1.57	3.32	18.66	0.81	0.50	0.49	0.84	18.03
HDF-3	1	992.79	50-year	3.18	238.76	239.26	239.26	239.34	0.008481	1.63	3.64	18.76	0.82	0.54	0.53	0.87	19.59
HDF-3	1	992.79	100-year	3.57	238.76	239.28	239.28	239.36	0.008211	1.66	4.02	18.88	0.82	0.58	0.56	0.89	21.22
HDF-3	1	992.79	Regional	5.30	238.76	239.33	239.33	239.44	0.009938	1.97	4.99	19.19	0.92	0.74	0.73	1.06	24.65
HDF-3	1	992.56	2-year	1.16	238.50	238.84	238.80	238.84	0.000194	0.19	11.84	50.03	0.11	0.08	0.06	0.10	11.78
HDF-3	1	992.56	5-year	1.62	238.50	238.89	238.82	238.90	0.000209	0.22	14.70	53.56	0.11	0.09	0.06	0.11	13.72
HDF-3	1	992.56	10-year	2.30	238.50	238.96	238.84	238.96	0.000221	0.25	18.52	57.96	0.12	0.10	0.07	0.12	15.63
HDF-3	1	992.56	25-year	2.80	238.50	239.01	238.85	239.01	0.000229	0.27	21.24	62.05	0.12	0.11	0.08	0.13	17.50
HDF-3	1	992.56	50-year	3.18	238.50	239.04	238.66	239.04	0.000235	0.29	23.38	66.82	0.13	0.12	0.08	0.14	19.01
HDF-3	1	992.56	100-year	3.57	238.50	239.07	238.68	239.08	0.000233	0.30	25.56	68.52	0.13	0.12	0.08	0.14	20.59
HDF-3	1	992.56	Regional	5.30	238.50	239.20	238.71	239.20	0.000221	0.33	34.07	69.39	0.13	0.13	0.10	0.16	23.81
HDF-3	1	992.13	2-year	1.16	238.28	238.83	238.39	238.83	0.000084	0.12	17.33	46.33	0.05	0.06	0.04	0.07	10.90
HDF-3	1	992.13	5-year	1.62	238.28	238.89	238.41	238.89	0.000114	0.14	19.88	49.05	0.06	0.07	0.04	0.08	12.68
HDF-3	1	992.13	10-year	2.30	238.28	238.95	238.42	238.95	0.000149	0.18	23.27	52.22	0.07	0.08	0.06	0.10	14.37
HDF-3	1	992.13	25-year	2.80	238.28	239.00	238.44	239.00	0.000169	0.20	25.64	53.73	0.08	0.09	0.06	0.11	16.09
HDF-3	1	992.13	50-year	3.18	238.28	239.03	238.45	239.03	0.000182	0.21	27.40	54.84	0.08	0.10	0.07	0.12	17.48
HDF-3	1	992.13	100-year	3.57	238.28	239.06	238.47	239.06	0.000194	0.23	29.24	63.43	0.08	0.11	0.07	0.12	18.94
HDF-3	1	992.13	Regional	5.30	238.28	239.18	238.52	239.19	0.000250	0.28	39.04	69.68	0.10	0.13	0.07	0.14	21.61
HDF-3	1	991.9	2-year	1.16	238.35	238.80	238.75	238.82	0.004680	0.83	2.62	18.48	0.45	0.22	0.22	0.44	10.59
HDF-3	1	991.9	5-year	1.62	238.35	238.85	238.79	238.87	0.004216	0.86	3.59	18.80	0.43	0.27	0.27	0.45	12.32
HDF-3	1	991.9	10-year	2.30	238.35	238.91	238.82	238.94	0.003851	0.91	4.81	19.19	0.43	0.32	0.32	0.48	13.93
HDF-3	1	991.9	25-year	2.80	238.35	238.96	238.84	238.96	0.003662	0.94	5.65	19.45	0.42	0.35	0.34	0.50	15.60
HDF-3	1	991.9	50-year	3.18	238.35	238.99	238.86	239.01	0.003541	0.96	6.26	19.64	0.42	0.36	0.36	0.51	16.96
HDF-3	1	991.9	100-year	3.57	238.35	239.02	238.87	239.04	0.003430	0.98	6.86	19.82	0.42	0.38	0.38	0.52	18.38
HDF-3	1	991.9	Regional	5.30	238.35	239.13	238.93	239.16	0.003203	1.08	9.20	20.52	0.41	0.45	0.44	0.58	20.86
HDF-3	1	991.6	2-year	1.16	238.13	238.63	238.52	238.64	0.003490	0.63	3.71	18.93	0.32	0.17	0.18	0.31	10.45
HDF-3	1	991.6	5-year	1.62	238.13	238.68	238.56	238.70	0.003627	0.70	4.72	19.25	0.33	0.21	0.21	0.34	12.13
HDF-3	1	991.6	10-year	2.30	238.13	238.75	238.60	238.77	0.003690	0.77	6.04	19.66	0.34	0.25	0.26	0.38	13.69
HDF-3	1	991.6	25-year	2.80	238.13	238.80	238.62	238.81	0.003641	0.81	6.98	19.95	0.34	0.28	0.28	0.40	15.32
HDF-3	1	991.6	50-year	3.18	238.13	238.83	238.63	238.85	0.003593	0.84	7.68	20.16	0.34	0.29	0.29	0.41	16.64
HDF-3	1	991.6	100-year	3.57	238.13	238.87	238.65	238.89	0.003541	0.86	8.36	20.37	0.34	0.31	0.31	0.43	18.03
HDF-3	1	991.6	Regional	5.30	238.13	238.98	238.71	239.00	0.003856	1.00	10.65	21.03	0.37	0.37	0.37	0.50	20.41
HDF-3	1	991	2-year	1.81	237.69	238.24	238.13	238.26	0.004658	0.79	4.65	19.32	0.37	0.24	0.23	0.39	10.07
HDF-3	1	991	5-year	2.53	237.69	238.31	238.17	238.33	0.004275	0.84	6.13	19.78	0.37	0.28	0.27	0.41	11.64
HDF-3	1	991	10-year	3.17	237.69	238.37	238.20	238.39	0.004337	0.90	7.16	20.09	0.38	0.31	0.30	0.44	13.09
HDF-3	1	991	25-year	3.85	237.69	238.42	238.23	238.44	0.004273	0.95	8.24	20.41	0.38	0.34	0.33	0.47	14.63
HDF-3	1	991	50-year	4.37	237.69	238.46	238.24	238.48	0.004286	0.98	8.99	20.63	0.38	0.35	0.35	0.49	15.89
HDF-3	1	991	100-year	4.89	237.69	238.49	238.26	238.51	0.004381	1.02	9.64	20.81	0.39	0.37	0.37	0.51	17.22
HDF-3	1	991	Regional	6.55	237.69	238.58	238.31	238.61	0.004556	1.14	11.63	21.38	0.41	0.43	0.42	0.56	19.40
HDF-3	1	990	2-year	1.81	236.97	237.41	237.41	237.47	0.005911	1.25	2.87	18.42	0.67	0.35	0.35	0.68	9.53
HDF-3	1	990	5-year	2.53	236.97	237.45	237.44	237.52	0.006940	1.43	3.28	18.52	0.74	0.45	0.45	0.77	10.95
HDF-3	1	990	10-year	3.17	236.97	237.48	237.47	237.55	0.007336	1.55	3.82	18.80	0.77	0.52	0.52	0.83	12.29
HDF-3	1	990	25-year	3.85	236.97	237.50	237.49	237.59	0.007678	1.65	4.34	18.96	0.80	0.58	0.58	0.89	13.71
HDF-3	1	990	50-year	4.37	236.97	237.52	237.51	237.61	0.007838	1.72	4.73	19.08	0.81	0.62	0.63	0.92	14.89
HDF-3	1	990	100-year	4.89	236.97	237.55	237.53	237.63	0.007784	1.77	5.14	19.21	0.81	0.66	0.66	0.95	16.14
HDF-3	1	990	Regional	6.55	236.97	237.60	237.58	237.70	0.007920	1.92	6.27	19.57	0.84	0.77	0.77	1.05	18.10
HDF-3	1	989.68	2-year	1.81	236.25	236.73	236.69	236.76	0.004001	1.08	3.13	18.60	0.56	0.33	0.33	0.58	9.11
HDF-3	1	989.68	5-year	2.53	236.25	236.79	236.72	236.82	0.003415	1.10	4.29	18.97	0.53	0.38	0.39	0.59	10.40
HDF-3	1	989.68	10-year	3.17	236.25	236.83	236.75	236.87	0.003170	1.13	5.19	19.25	0.52	0.42	0.42	0.61	11.64
HDF-3	1	989.68	25-year	3.85	236.25	236.88	236.71	236.92	0.002968	1.17	6.09	19.53	0.51	0.45	0.45	0.63	12.95
HDF-3	1	989.68	50-year	4.37	236.25	236.91	236.80	236.95	0.002858	1.19	6.74	19.73	0.51	0.48	0.48	0.65	14.06
HDF-3	1	989.68	100-year	4.89	236.25	236.94	236.81	236.98	0.002772	1.22	7.36	19.92	0.50	0.50	0.50	0.66	15.23
HDF-3	1	989.68	Regional	6.55	236.25	237.04	236.86	237.08	0.002566	1.29	9.22	20.47	0.50	0.56	0.56	0.71	16.97
HDF-3	1	989.5	2-year	1.81	235.95	236.53	236.39	236.54	0.003260	0.69	5.34	19.88	0.32	0.22	0.21	0.34	8.85
HDF-3	1	989.5	5-year	2.53	235.95	236.59	236.42	236.61	0.003642	0.79	6.52	20.24	0.34	0.26	0.26	0.39	10.07
HDF-3	1	989.5	10-year	3.17	235.95	236.63	236.46	236.65	0.003949	0.86	7.43	20.52	0.36	0.30	0.29	0.43	11.25
HDF-3	1	989.5															

HEC-RAS Plan: SCE Proposed Revised March 2026 Locations: User Defined (Continued)

River	Reach	River Sta	Profile	Q Total (m3/s)	Min Ch El (m)	W.S. Elev (m)	Crit W.S. (m)	E.G. Elev (m)	E.G. Slope (m/m)	Vel Chnl (m/s)	Flow Area (m2)	Top Width (m)	Froude # Chl	Vel Left (m/s)	Vel Right (m/s)	Vel Total (m/s)	Volume (1000 m3)	
HDF-3	1	989	10-year	4.97	234.00	234.56	234.56	234.66	0.009175	1.87	4.91	19.86	0.88	0.67	0.69	1.01	9.55	
HDF-3	1	989	25-year	6.00	234.00	234.59	234.59	234.71	0.009463	1.99	5.56	19.86	0.90	0.75	0.76	1.08	10.55	
HDF-3	1	989	50-year	6.78	234.00	234.60	234.60	234.74	0.010845	2.16	5.77	19.93	0.97	0.82	0.84	1.17	11.42	
HDF-3	1	989	100-year	7.55	234.00	234.63	234.63	234.76	0.010707	2.22	6.26	20.07	0.97	0.86	0.88	1.21	12.38	
HDF-3	1	989	Regional	8.56	234.00	234.65	234.65	234.80	0.010861	2.31	6.79	20.24	0.99	0.92	0.93	1.26	13.56	
HDF-3	1	987.5	2-year	2.86	233.31	233.71	233.71	233.81	0.016098	1.45	2.04	10.70	1.03	0.51		1.40	7.64	
HDF-3	1	987.5	5-year	3.95	233.31	233.76	233.76	233.88	0.014274	1.56	2.64	11.60	1.00	0.61	0.11	1.50	8.49	
HDF-3	1	987.5	10-year	4.97	233.31	233.80	233.80	233.94	0.013564	1.68	3.12	12.27	1.00	0.67	0.23	1.60	9.38	
HDF-3	1	987.5	25-year	6.00	233.31	233.84	233.84	234.00	0.012670	1.77	3.62	13.20	0.99	0.71	0.28	1.66	10.36	
HDF-3	1	987.5	50-year	6.78	233.31	233.87	233.87	234.03	0.011774	1.81	4.05	14.33	0.97	0.73	0.30	1.67	11.21	
HDF-3	1	987.5	100-year	7.55	233.31	233.89	233.89	234.07	0.012065	1.91	4.35	15.07	0.99	0.77	0.33	1.74	12.16	
HDF-3	1	987.5	Regional	8.56	233.31	233.94	233.94	234.11	0.010254	1.90	5.11	17.96	0.93	0.77	0.33	1.67	13.31	
HDF-3	1	987	2-year	2.86	232.30	233.18		233.18	0.000051	0.21	20.56	33.66	0.07	0.09	0.09	0.14	6.41	
HDF-3	1	987	5-year	3.95	232.30	233.26		233.26	0.000068	0.26	23.43	35.10	0.09	0.12	0.11	0.17	7.07	
HDF-3	1	987	10-year	4.97	232.30	233.35		233.35	0.000076	0.29	26.59	36.64	0.09	0.13	0.13	0.19	7.76	
HDF-3	1	987	25-year	6.00	232.30	233.45		233.45	0.000078	0.31	30.24	38.58	0.10	0.14	0.14	0.20	8.51	
HDF-3	1	987	50-year	6.78	232.30	233.53		233.53	0.000076	0.32	33.47	40.46	0.09	0.14	0.14	0.20	9.17	
HDF-3	1	987	100-year	7.55	232.30	233.61		233.62	0.000072	0.33	37.13	42.74	0.09	0.14	0.14	0.20	9.90	
HDF-3	1	987	Regional	8.56	232.30	233.70		233.71	0.000071	0.34	41.06	45.04	0.09	0.14	0.14	0.21	10.80	
HDF-3	1	986	2-year	2.86	231.90	233.18		233.18	0.000011	0.13	35.75	38.65	0.04	0.06	0.06	0.08	4.07	
HDF-3	1	986	5-year	3.95	231.90	233.26		233.26	0.000017	0.16	39.00	39.98	0.05	0.07	0.08	0.10	4.48	
HDF-3	1	986	10-year	4.97	231.90	233.35		233.35	0.000021	0.19	42.60	41.57	0.05	0.08	0.09	0.12	4.89	
HDF-3	1	986	25-year	6.00	231.90	233.44		233.44	0.000024	0.21	46.69	42.03	0.06	0.09	0.10	0.13	5.32	
HDF-3	1	986	50-year	6.78	231.90	233.52		233.53	0.000025	0.22	50.24	44.03	0.06	0.10	0.11	0.13	5.70	
HDF-3	1	986	100-year	7.55	231.90	233.61		233.61	0.000025	0.23	54.19	45.39	0.06	0.10	0.11	0.14	6.11	
HDF-3	1	986	Regional	8.56	231.90	233.70		233.70	0.000026	0.25	58.30	46.62	0.06	0.10	0.12	0.15	6.67	
HDF-3	1	985	2-year	2.86	231.75	233.17		233.18	0.000004	0.08	44.63	37.10	0.02	0.04	0.04	0.06	1.28	
HDF-3	1	985	5-year	3.95	231.75	233.26		233.26	0.000006	0.11	47.73	37.75	0.03	0.05	0.05	0.08	1.47	
HDF-3	1	985	10-year	4.97	231.75	233.35		233.35	0.000008	0.13	51.06	38.18	0.03	0.06	0.06	0.10	1.64	
HDF-3	1	985	25-year	6.00	231.75	233.44		233.44	0.000010	0.15	54.78	38.81	0.04	0.06	0.07	0.11	1.80	
HDF-3	1	985	50-year	6.78	231.75	233.52		233.52	0.000010	0.16	58.17	44.94	0.04	0.07	0.08	0.12	1.93	
HDF-3	1	985	100-year	7.55	231.75	233.61		233.61	0.000011	0.17	62.41	53.13	0.04	0.07	0.07	0.12	2.06	
HDF-3	1	985	Regional	8.56	231.75	233.70		233.70	0.000014	0.19	68.25	67.55	0.04	0.08	0.05	0.13	2.28	
HDF-3	1	984	2-year	2.86	232.05	233.10	232.73	233.15	0.001303	1.07	3.79	33.99	0.36	0.33	0.30	0.75	0.69	
HDF-3	1	984	5-year	3.95	232.05	233.12	232.83	233.21	0.002274	1.44	3.95	36.27	0.48	0.45	0.40	1.00	0.84	
HDF-3	1	984	10-year	4.97	232.05	233.13	232.90	233.27	0.003346	1.77	4.09	39.33	0.58	0.56	0.48	1.22	0.96	
HDF-3	1	984	25-year	6.00	232.05	233.14	233.00	233.33	0.004742	2.12	4.14	39.85	0.70	0.67	0.58	1.45	1.08	
HDF-3	1	984	50-year	6.78	232.05	233.15	233.06	233.38	0.005788	2.36	4.24	40.68	0.77	0.75	0.63	1.60	1.17	
HDF-3	1	984	100-year	7.55	232.05	233.15	233.12	233.44	0.007068	2.61	4.27	40.97	0.85	0.83	0.70	1.77	1.25	
HDF-3	1	984	Regional	8.56	232.05	233.22	233.22	233.52	0.007004	2.71	4.89	49.97	0.86	0.87	0.68	1.75	1.36	
HDF-3	1	983	2-year	2.86	231.24	233.11	231.71	233.11	0.000006	0.11	54.70	76.30	0.03	0.04	0.03	0.05	0.48	
HDF-3	1	983	5-year	3.95	231.24	233.13	231.81	233.13	0.000010	0.15	56.90	77.91	0.04	0.05	0.05	0.07	0.61	
HDF-3	1	983	10-year	4.97	231.24	233.16	231.89	233.16	0.000015	0.18	58.93	79.45	0.04	0.06	0.06	0.08	0.73	
HDF-3	1	983	25-year	6.00	231.24	233.18	231.96	233.18	0.000020	0.22	60.32	80.56	0.05	0.08	0.08	0.07	1.00	0.84
HDF-3	1	983	50-year	6.78	231.24	233.20	232.02	233.20	0.000025	0.24	61.88	81.79	0.06	0.08	0.07	0.11	0.92	
HDF-3	1	983	100-year	7.55	231.24	233.21	232.07	233.21	0.000029	0.27	63.04	82.69	0.06	0.09	0.08	0.12	0.99	
HDF-3	1	983	Regional	8.56	231.24	233.23	232.13	233.23	0.000035	0.29	64.69	85.71	0.07	0.10	0.09	0.13	1.09	
HDF-3	1	982.58	Culvert															
HDF-3	1	982	2-year	2.86	230.86	231.59	231.59	231.84	0.014411	2.20	1.40	25.87	0.96	0.53		2.05	0.35	
HDF-3	1	982	5-year	3.95	230.86	231.71	231.71	232.01	0.013942	2.47	1.75	29.00	0.98	0.70		2.26	0.45	
HDF-3	1	982	10-year	4.97	230.86	231.81	231.81	232.16	0.013351	2.66	2.05	31.63	0.98	0.82		2.42	0.54	
HDF-3	1	982	25-year	6.00	230.86	231.91	231.91	232.30	0.012896	2.83	2.34	33.91	0.98	0.92		2.57	0.62	
HDF-3	1	982	50-year	6.78	230.86	231.98	231.98	232.40	0.012565	2.95	2.54	36.31	0.98	0.96		2.67	0.69	
HDF-3	1	982	100-year	7.55	230.86	232.04	232.04	232.49	0.012841	3.08	2.72	38.66	1.00	1.05		2.78	0.75	
HDF-3	1	982	Regional	8.56	230.86	232.12	232.12	232.61	0.012247	3.20	2.97	40.36	0.99	1.12		2.88	0.82	
HDF-3	1	981	2-year	2.86	230.86	231.26	231.21	231.29	0.008382	1.13	5.82	32.21	0.67	0.40	0.32	0.49	0.27	
HDF-3	1	981	5-year	3.95	230.86	231.30	231.24	231.34	0.008649	1.27	7.26	33.65	0.70	0.45	0.37	0.54	0.34	
HDF-3	1	981	10-year	4.97	230.86	231.33	231.26	231.37	0.010208	1.44	8.06	34.49	0.77	0.51	0.43	0.62	0.40	
HDF-3	1	981	25-year	6.00	230.86	231.36	231.29	231.41	0.010488	1.54	9.12	35.54	0.79	0.55	0.47	0.66	0.45	
HDF-3	1	981	50-year	6.78	230.86	231.38	231.31	231.44	0.010221	1.59	10.04	36.41	0.79	0.56	0.49	0.67	0.49	
HDF-3	1	981	100-year	7.55	230.86	231.40	231.33	231.46	0.010763	1.67	10.65	36.95	0.81	0.59	0.52	0.71	0.53	
HDF-3	1	981	Regional	8.56	230.86	231.42	231.35	231.49	0.011171	1.76	11.49	37.69	0.84	0.62	0.56	0.75	0.58	
HDF-3	1	980	2-year	2.86	230.22	230.36	230.36	230.42	0.034301	1.37	3.67	35.70	1.20	0.50	0.45	0.78		
HDF-3	1	980	5-year	3.95	230.22	230.38	230.38	230.46	0.032696	1.52	4.73	39.41	1.21	0.55	0.48	0.84		
HDF-3	1	980	10-year	4.97	230.22	230.42	230.42	230.49	0.025554	1.52	6.08	42.28	1.11	0.53	0.50	0.82		
HDF-3	1	980	25-year	6.00	230.22	230.44	230.44	230.52	0.025001	1.62	6.99	43.64	1.12	0.57	0.53	0.86		
HDF-3	1	980	50-year	6.78	230.22	230.45	230.45	230.54	0.026197	1.71	7.49	44.32	1.15	0.60	0.56	0.90		
HDF-3	1	980	100-year	7.55	230.22	230.47	230.47	230.56	0.024549	1.74	8.27	45.39	1.13	0.61	0.58	0.91		
HDF-3	1	980	Regional	8.56	230.22	230.49	230.49	230.58	0.023614	1.80	9.15	46.43	1.12	0.64	0.60	0.94		
HDF-8	1	30	2-year	0.36	226.13	226.25		226.25	0.003703	0.40	1.01	15.82	0.43	0.12	0.08	0.36	0.42	
HDF-8	1	30	5-year	0.61	226.13	226.28		226.29	0.003329	0.46	1.64	21.60	0.43	0.16	0.12	0.37</		

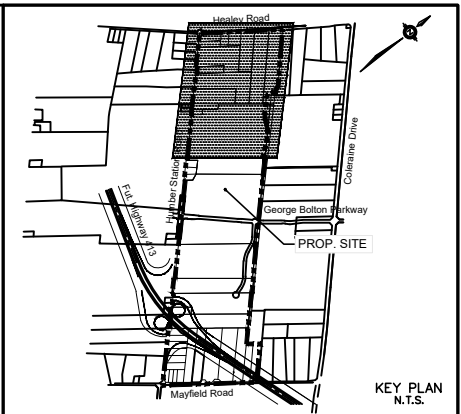

LEGEND

- DENOTES LIMIT OF DEVELOPMENT
- DENOTES PROPOSED REGIONAL FLOODLINE
- DENOTES PROPOSED 100-YEAR FLOODLINE
- DENOTES EXISTING DRAINAGE FEATURE
- DENOTES EXISTING STAKED WETLAND
- DENOTES CONTOURS
- DENOTES SECTIONS LOCATION & STATION
0+100.00
- DENOTES REGIONAL FLOOD ELEVATION (m)
- DENOTES HEC-RAS CROSS-SECTION NUMBER
- DENOTES 100-YEAR FLOOD ELEVATION (m)

NO.	DATE	ISSUED FOR
1	08/12/24	COMPREHENSIVE ENVIRONMENTAL IMPACT STUDY AND MANAGEMENT PLAN
2	07/07/24	COMPREHENSIVE ENVIRONMENTAL IMPACT STUDY AND MANAGEMENT PLAN
3	03/06/26	COMPREHENSIVE ENVIRONMENTAL IMPACT STUDY AND MANAGEMENT PLAN

HUMBER STATION VILLAGES


SCHAEFFERS
CONSULTING ENGINEERS

6 Ronrose Drive, Concord,
Ontario L4K 4R3
Tel: (905) 738-6100
Fax: (905) 738-6875
E-mail: design@schaeffers.com



PROPOSED FLOODPLAIN MAP

SCALE: 1:2500	PROJECT No. 2021-5139
DESIGNED BY: D.T. DRAWN BY: D.T.	DRAWING No. FFP-1
CHECKED BY: P.S. DATE: JULY 2025	

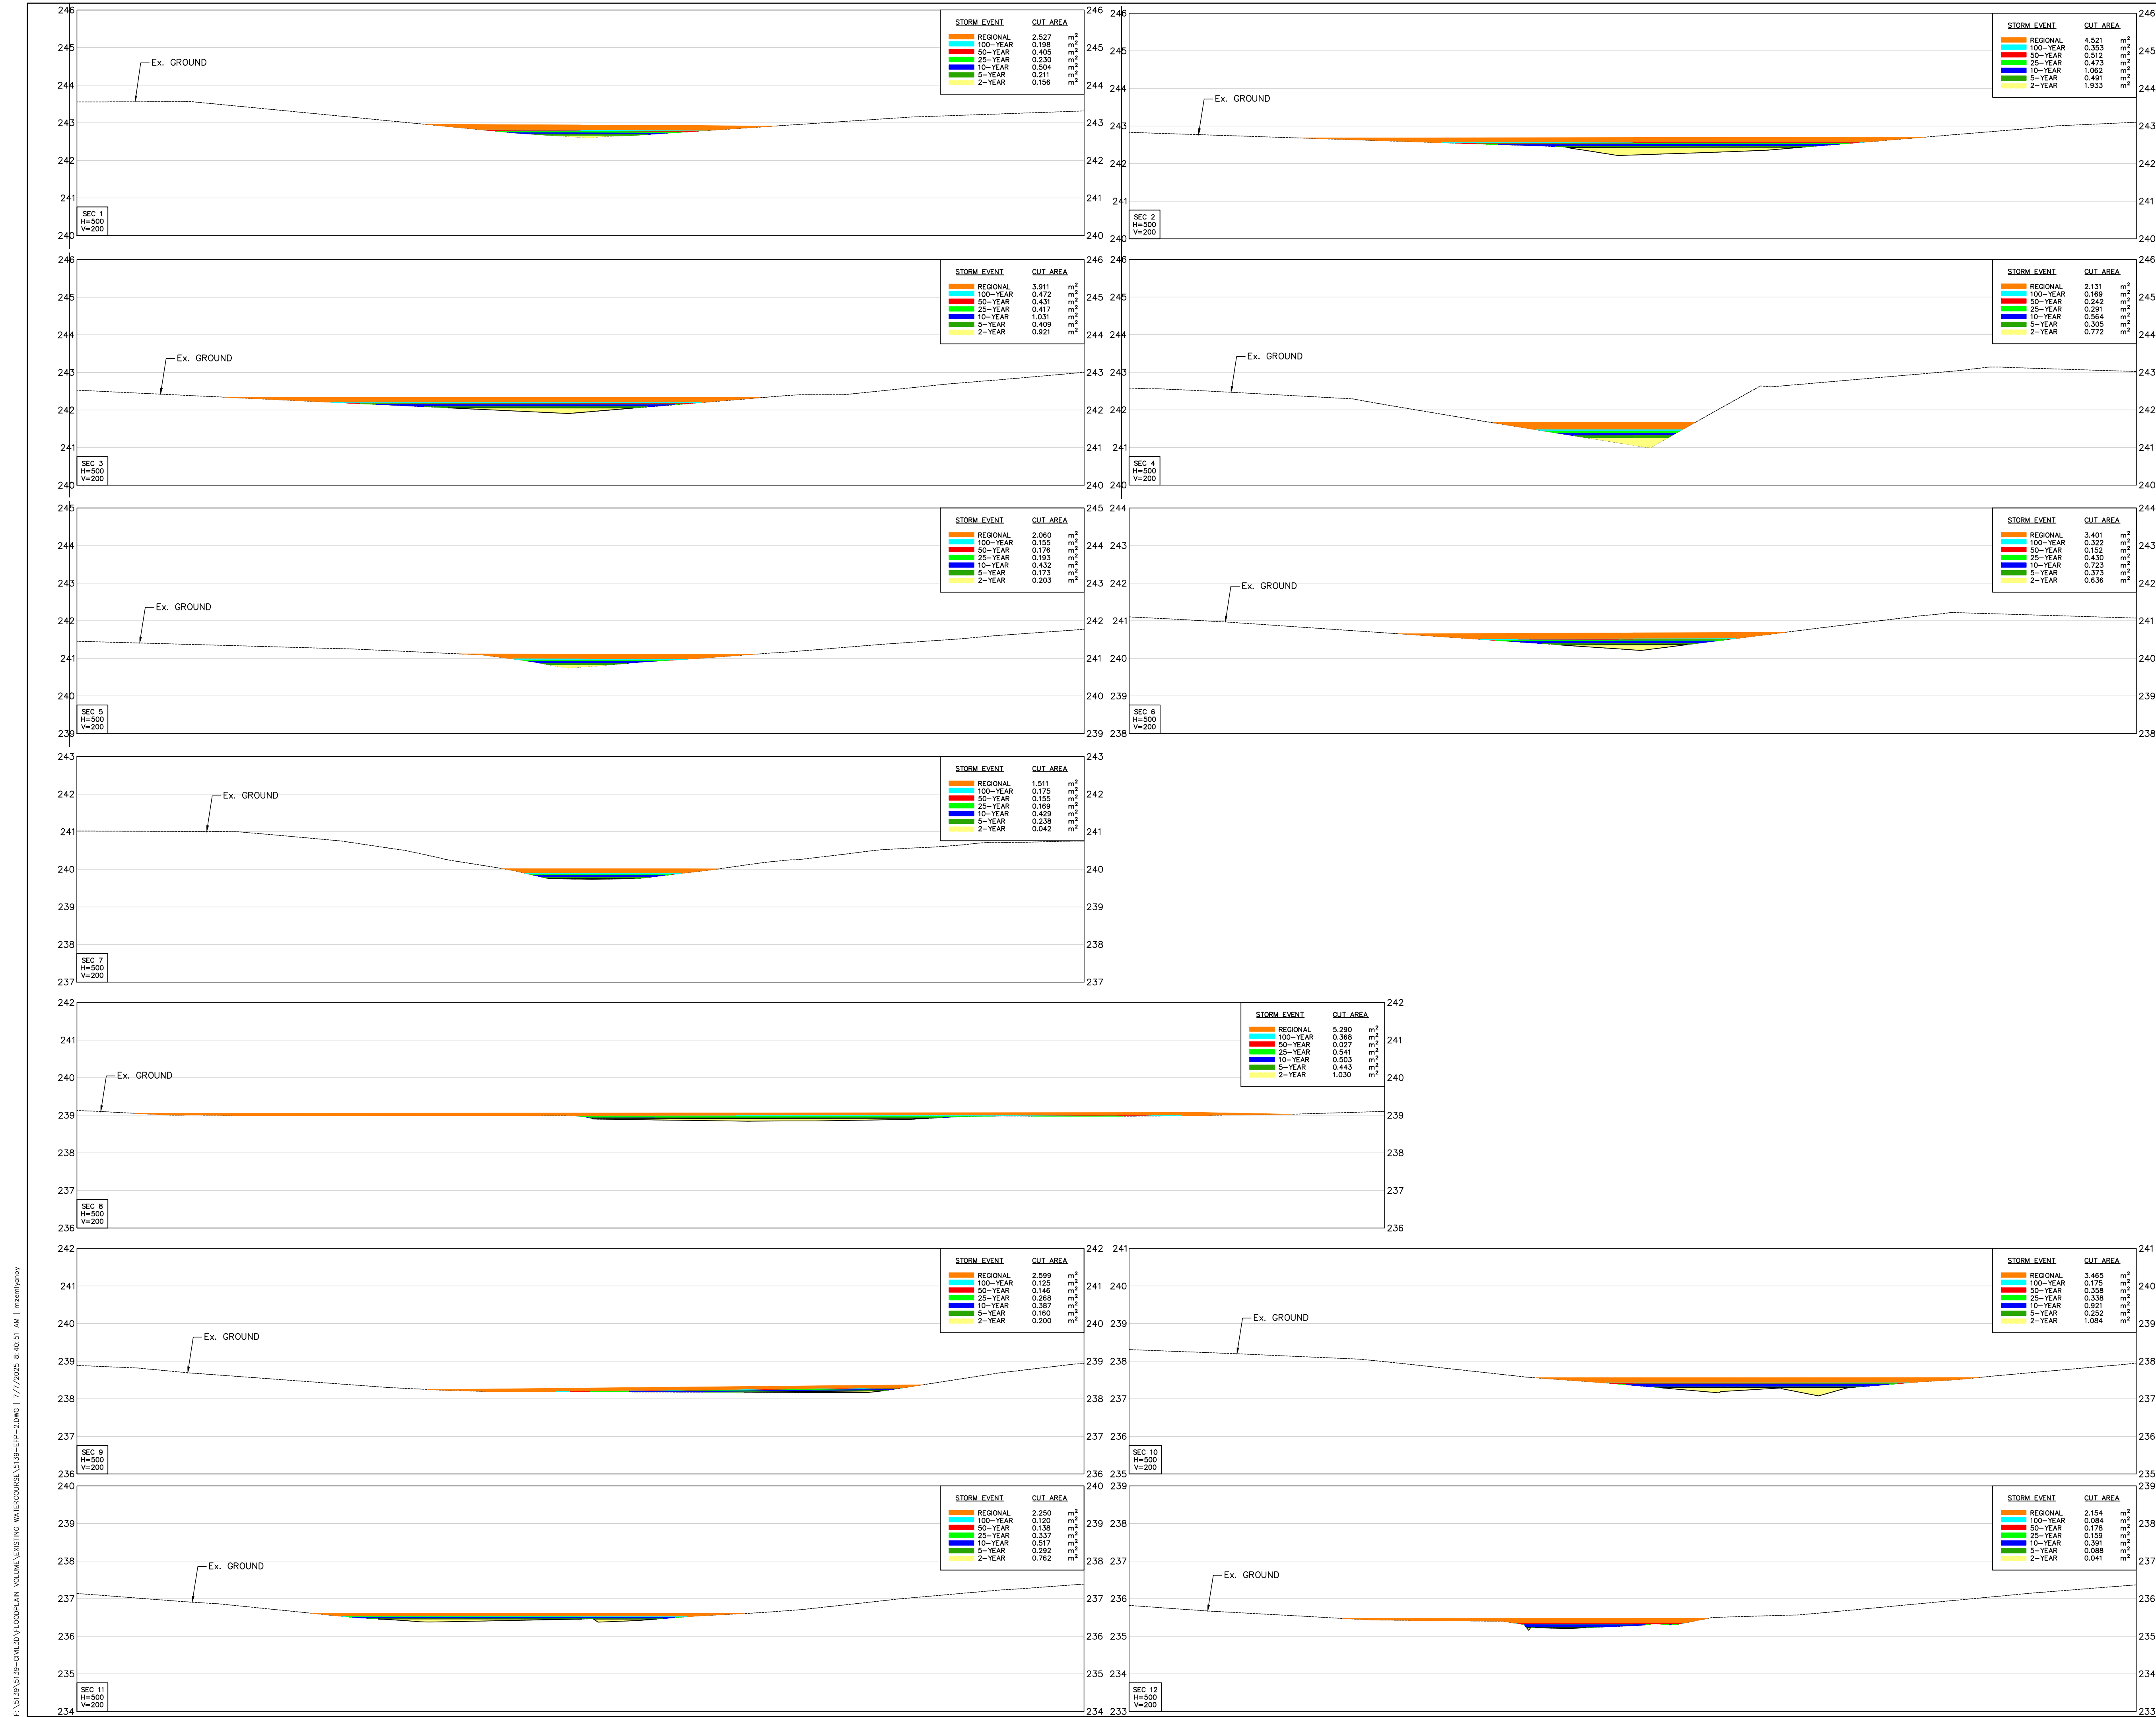

NO.	DATE	ISSUED FOR
1	06/12/24	COMPREHENSIVE ENVIRONMENTAL IMPACT STUDY AND MANAGEMENT PLAN
2	07/07/25	COMPREHENSIVE ENVIRONMENTAL IMPACT STUDY AND MANAGEMENT PLAN

HUMBER STATION VILLAGES

SCHAEFFERS
CONSULTING ENGINEERS



6 Ronrose Drive, Concord,
Ontario L4K 4R3
Tel: (905) 738-6100
Fax: (905) 738-6675
E-mail:
design@schaeffers.com



EXISTING FLOODPLAIN CROSS-SECTIONS 1 TO 12

SCALE: AS SHOWN	PROJECT No. 2021-5139
DESIGNED BY: D.T. DRAWN BY: D.T.	DRAWING No. EFP-2
CHECKED BY: P.S. DATE: JULY 2025	

E:\13\1319\1319-CIVIL\3D\Floodplain Volume\Existing Watercourse\1319-EFP-2.DWG | 7/7/2025 8:40:51 AM | mwanjany

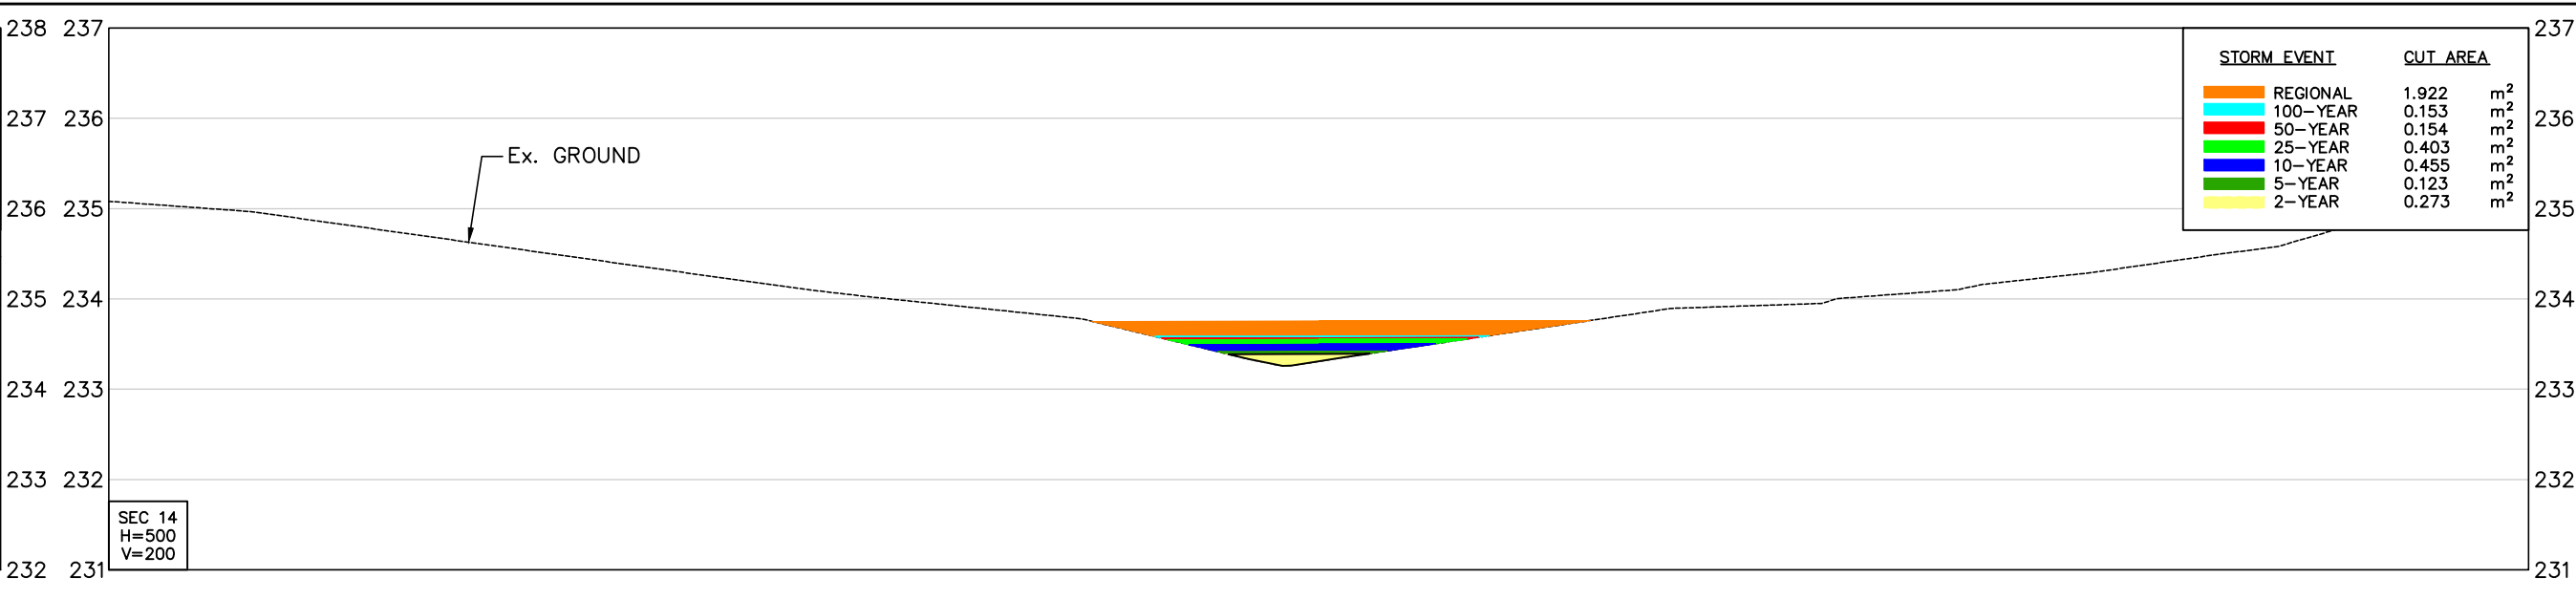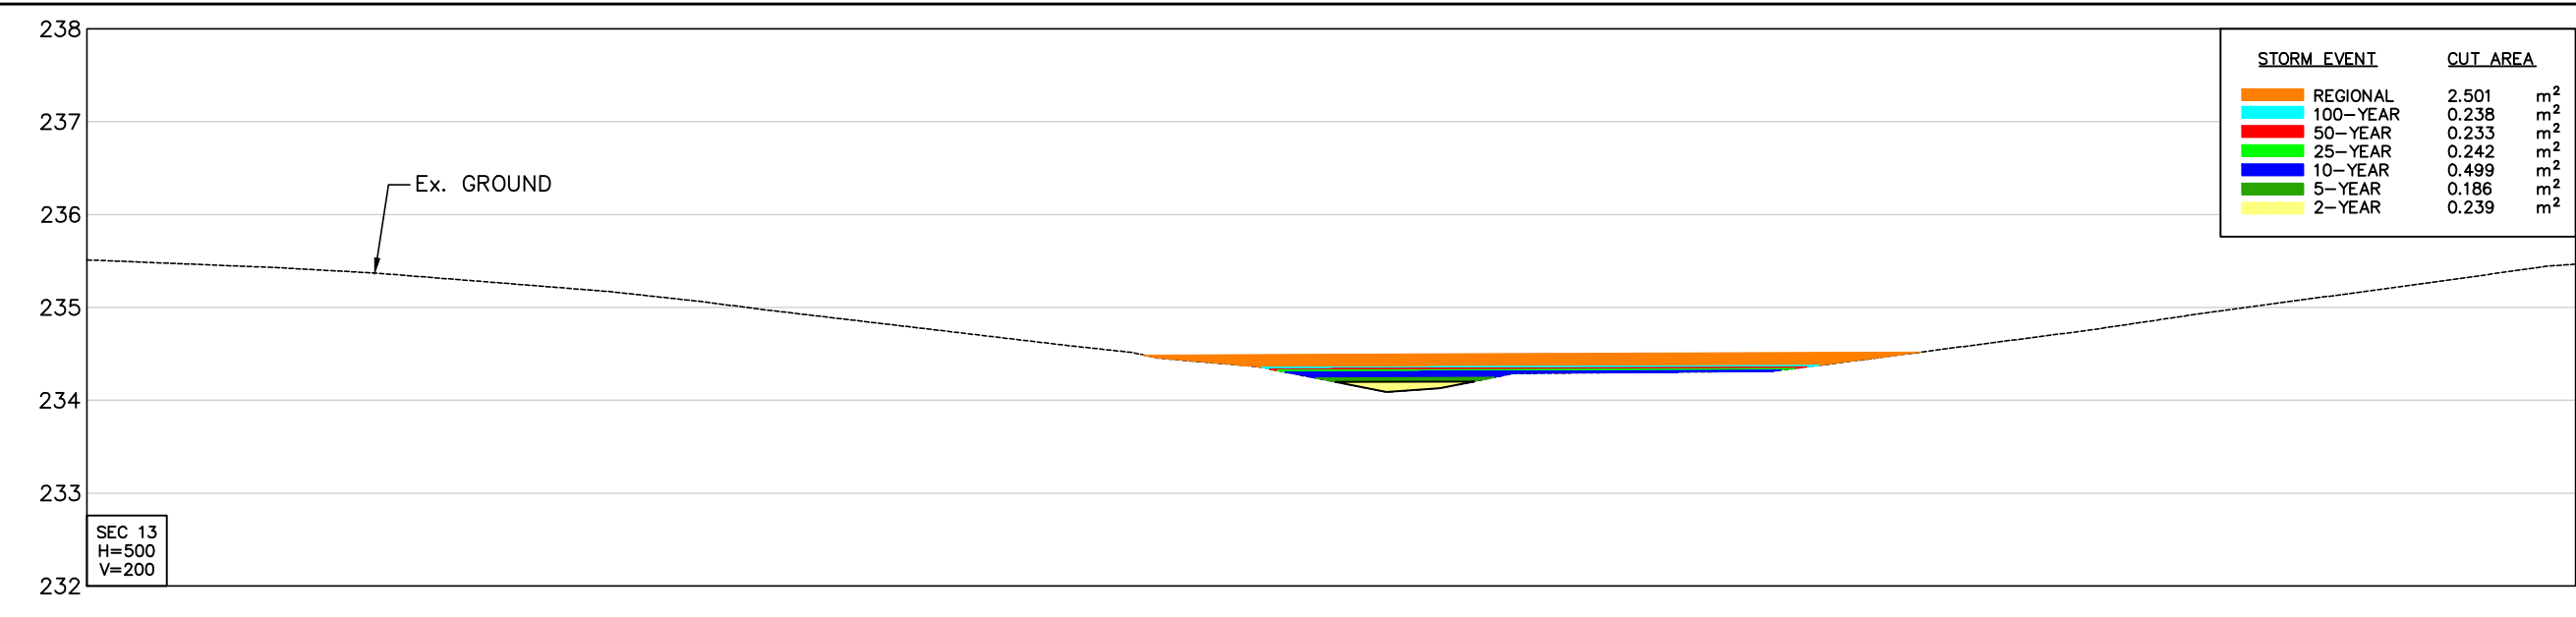

F:\5139\5139-CIVIL\3D\Floodplain_Volume\Existing Watercourse\5139-EFP-2.DWG | 7/7/2025 8:41:07 AM | mcm/psr

NO.	DATE	ISSUED FOR
1	08/12/24	COMPREHENSIVE ENVIRONMENTAL IMPACT STUDY AND MANAGEMENT PLAN
2	07/07/25	COMPREHENSIVE ENVIRONMENTAL IMPACT STUDY AND MANAGEMENT PLAN

HUMBER STATION VILLAGES



SCHAEFFERS
CONSULTING ENGINEERS

6 Ronrose Drive, Concord,
Ontario L4K 4R3
Tel: (905) 738-6100
Fax: (905) 738-6675
E-mail:
design@schaeffers.com

SCHAEFFER & ASSOCIATES LTD.



EXISTING FLOODPLAIN CROSS-SECTIONS 13 TO 14

SCALE: AS SHOWN	PROJECT No. 2021-5139
DESIGNED BY: D.T. DRAWN BY: D.T.	DRAWING No. EFP-3
CHECKED BY: P.S. DATE: JULY 2025	

Calculated from Cross Sections

Table 3: Existing Condition Fill Volume Calculation


Storm: Regional to 100 Year					Storm : 100 Year to 50 Year					Storm : 50 Year to 25 Year					Storm : 25 Year to 10 Year					Storm : 10 Year to 5 Year					Storm : 5 Year to 2 Year					Storm : 2 Year																													
Section ID*	Area**	Length	Average Area	Volume	Section ID	Area**	Length	Average Area	Volume	Section ID	Area**	Length	Average Area	Volume	Section ID	Area**	Length	Average Area	Volume	Section ID	Area**	Length	Average Area	Volume	Section ID	Area**	Length	Average Area	Volume	Section ID	Area**	Length	Average Area	Volume																									
	m ²		m ²			m ²		m ²			m ²		m ²			m ²		m ²			m ²		m ²			m ²		m ²			m ²		m ²		m ²	m ²	m ²	m ²	m ²	m ²	m ²	m ²	m ²	m ²	m ²	m ²	m ²	m ²	m ²	m ²	m ²								
1	2.527	75	3.52	264	1	0.198	75	0.28	21	1	0.405	75	0.46	34	1	0.230	75	0.35	26	1	0.504	75	0.78	59	1	0.211	75	0.35	26	1	0.156	75	1.04	78																									
2	4.521	55	4.22	232	2	0.353	55	0.41	23	2	0.512	55	0.47	26	2	0.473	55	0.45	24	2	1.062	55	1.05	58	2	0.491	55	0.45	25	2	1.933	55	1.43	78																									
3	3.911	95	3.02	287	3	0.472	95	0.32	30	3	0.431	95	0.34	32	3	0.417	95	0.35	34	3	1.031	95	0.80	76	3	0.409	95	0.36	34	3	0.921	95	0.85	80																									
4	2.131	95	2.10	199	4	0.169	95	0.16	15	4	0.242	95	0.21	20	4	0.291	95	0.24	23	4	0.564	95	0.50	47	4	0.305	95	0.24	23	4	0.772	95	0.49	46																									
5	2.060	99	3.66	361	5	0.155	99	0.40	39	5	0.176	99	0.29	29	5	0.193	99	0.42	42	5	0.432	99	0.88	86	5	0.173	99	0.39	39	5	0.203	99	0.78	77																									
6	3.401	110	2.46	271	6	0.322	110	0.25	27	6	0.152	110	0.15	17	6	0.430	110	0.30	33	6	0.723	110	0.58	64	6	0.373	110	0.31	34	6	0.636	110	0.34	37																									
7	1.511	192	3.40	653	7	0.175	192	0.27	52	7	0.155	192	0.09	17	7	0.169	192	0.36	68	7	0.429	192	0.47	89	7	0.238	192	0.34	65	7	0.042	192	0.54	103																									
8	5.290	124	3.94	489	8	0.368	124	0.25	31	8	0.027	124	0.09	11	8	0.541	124	0.40	50	8	0.503	124	0.45	55	8	0.443	124	0.30	37	8	1.030	124	0.62	76																									
9	2.599	136	3.03	413	9	0.125	136	0.15	20	9	0.146	136	0.25	34	9	0.268	136	0.30	41	9	0.387	136	0.65	89	9	0.160	136	0.21	28	9	0.200	136	0.64	87																									
10	3.465	121	2.86	345	10	0.175	121	0.15	18	10	0.358	121	0.25	30	10	0.338	121	0.34	41	10	0.921	121	0.72	87	10	0.252	121	0.27	33	10	1.084	121	0.92	111																									
11	2.250	132	2.20	290	11	0.120	132	0.10	13	11	0.138	132	0.16	21	11	0.337	132	0.25	33	11	0.517	132	0.45	60	11	0.292	132	0.19	25	11	0.762	132	0.40	53																									
12	2.154	172	2.33	400	12	0.084	172	0.16	28	12	0.178	172	0.21	35	12	0.159	172	0.20	34	12	0.391	172	0.45	76	12	0.088	172	0.14	24	12	0.041	172	0.14	24																									
13	2.501	102	2.21	227	13	0.238	102	0.20	20	13	0.233	102	0.19	20	13	0.242	102	0.32	33	13	0.499	102	0.48	49	13	0.186	102	0.15	16	13	0.239	102	0.26	26																									
14	1.922				14	0.153				14	0.154				14	0.403				14	0.455				14	0.123				14	0.273																												
Volume (Section 1 to Section 3)				783	Volume (Section 4 to Section 5)				74	Volume (Section 6 to Section 14)				338	Volume (Section 1 to Section 3)				92	Volume (Section 4 to Section 5)				84	Volume (Section 6 to Section 14)				895	Volume (Section 1 to Section 3)				85	Volume (Section 4 to Section 5)				61	Volume (Section 6 to Section 14)				519	Volume (Section 1 to Section 3)				237	Volume (Section 4 to Section 5)				123	Volume (Section 6 to Section 14)				879
Total Volume				4,430	Total Volume				338	Total Volume				326	Total Volume				483	Total Volume				895	Total Volume				408	Total Volume				879																									

Note:
 * Please See Drawing # EFP-1 For the location of the Cross-Section ID.
 ** Fill Area Between Each Storm Events Water Elevation.

APPENDIX B

Model Schematic and Outputs

Crozier Interim Condition Model Schematic
Prologis Humber Station (624-6777)
March 10, 2026
Modelled by: IF

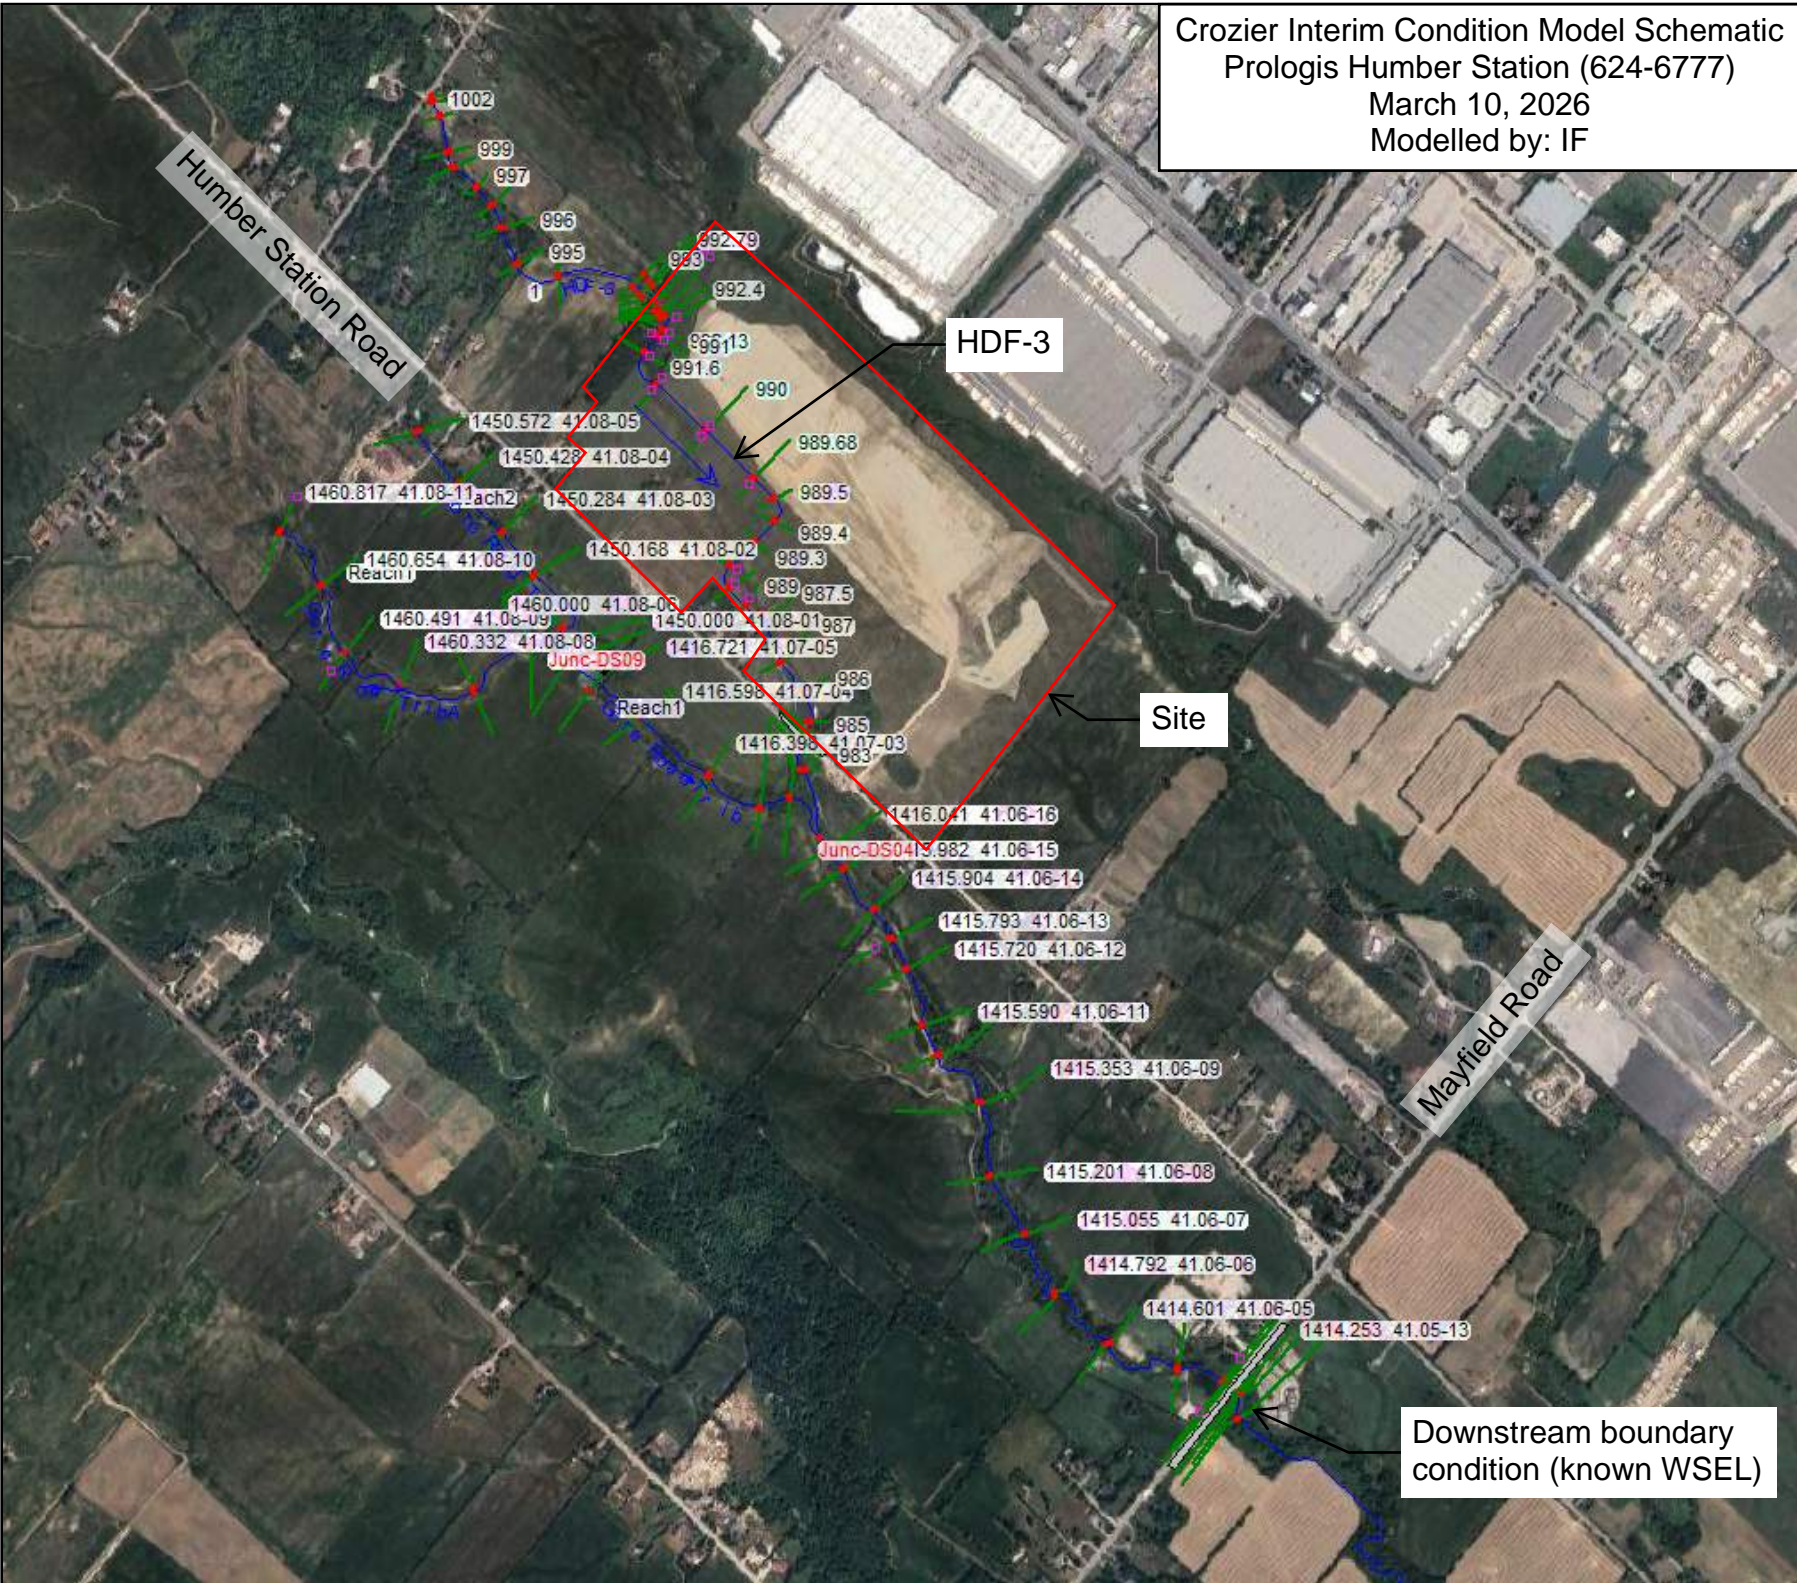

Humber Station Road


HDF-3

Site

Mayfield Road

Downstream boundary condition (known WSEL)

Crozier Ultimate Condition Model Schematic
Prologis Humber Station (624-6777)
March 10, 2026
Modelled by: IF

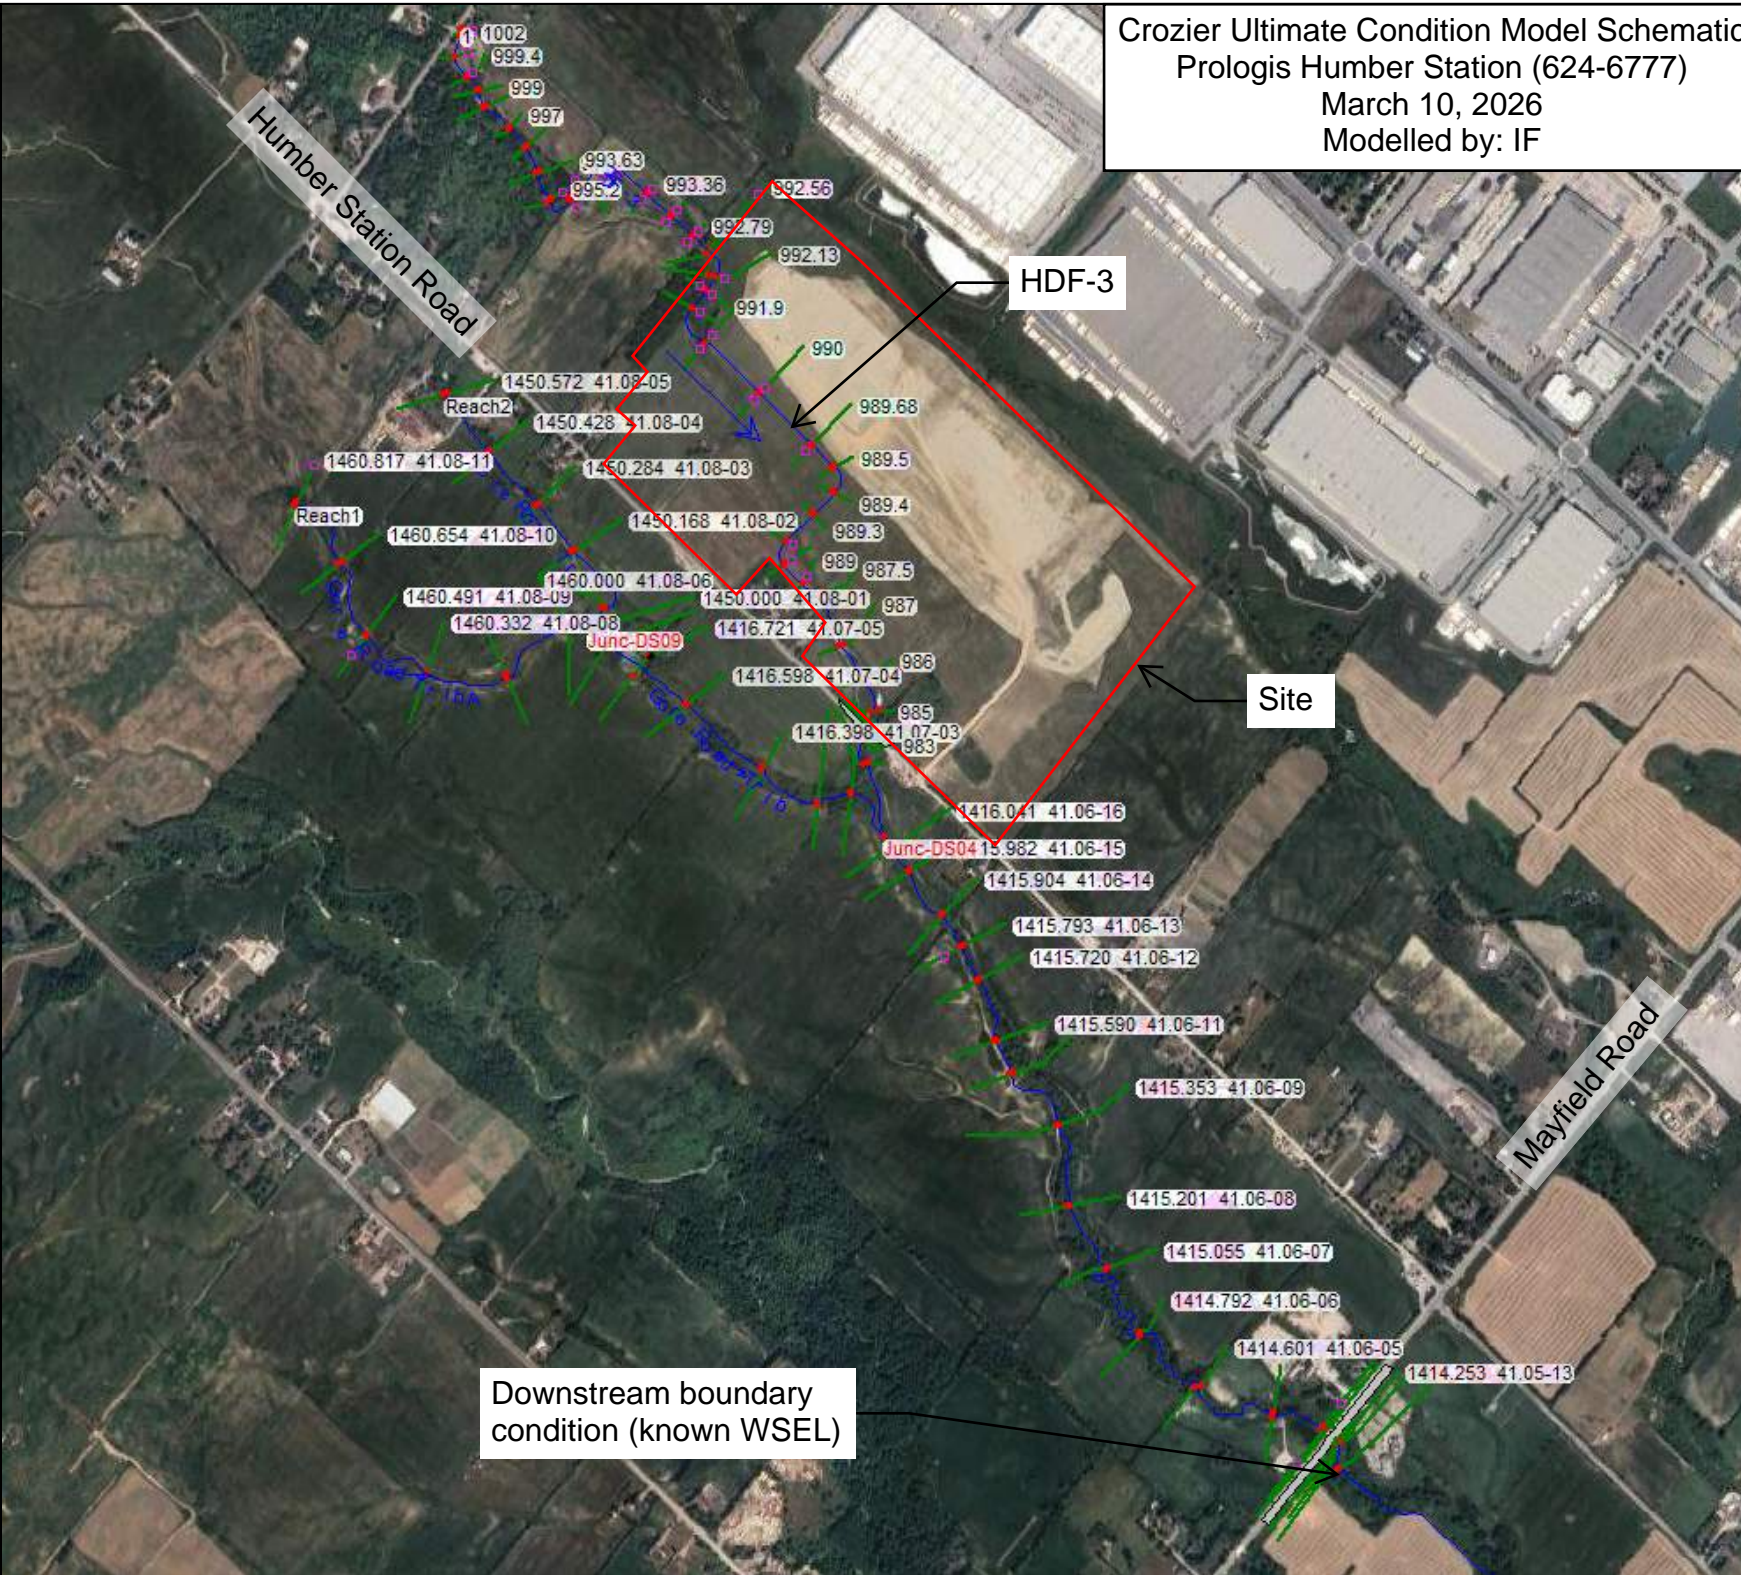

HEC-RAS Cross-Sections

Page 1: Upstream of the Site (existing vs interim only; under ultimate condition, this area includes the proposed channel by others therefore, cross-sections do not overlap)



Page 2: Upstream of Site (interim vs ultimate only; location where the proposed channel by others connects into the Site, no overlap with the existing channel)

Pages 3 to 10: Within the Site (interim vs ultimate only; the existing channel does not align with the proposed channel) Note: additional cross-sections were added under interim conditions at the upstream end of the Site to better model tie in with the existing topography upstream of the Site therefore, there are some additional sections that only show interim condition results.

Pages 11 to 13: Within the Site (existing only; portion of the existing channel that is being realigned, does not overlap with the proposed channel)


Pages 14 to 17: Within the Site (existing vs interim vs ultimate)

Upstream of the Site (Interim vs Existing)

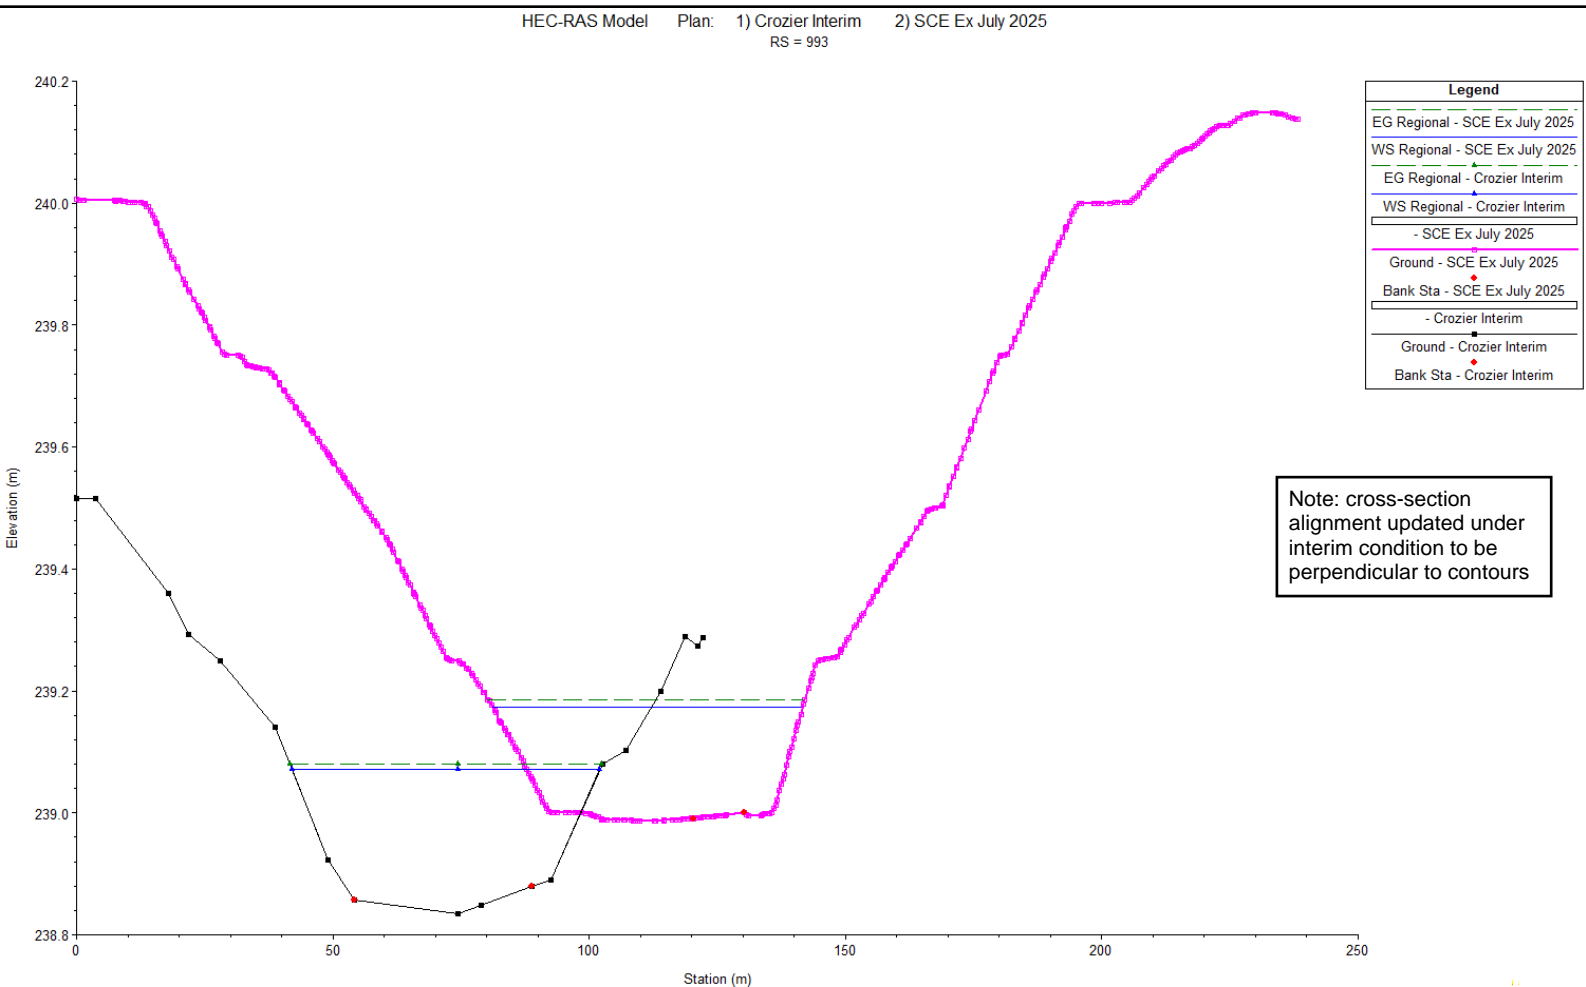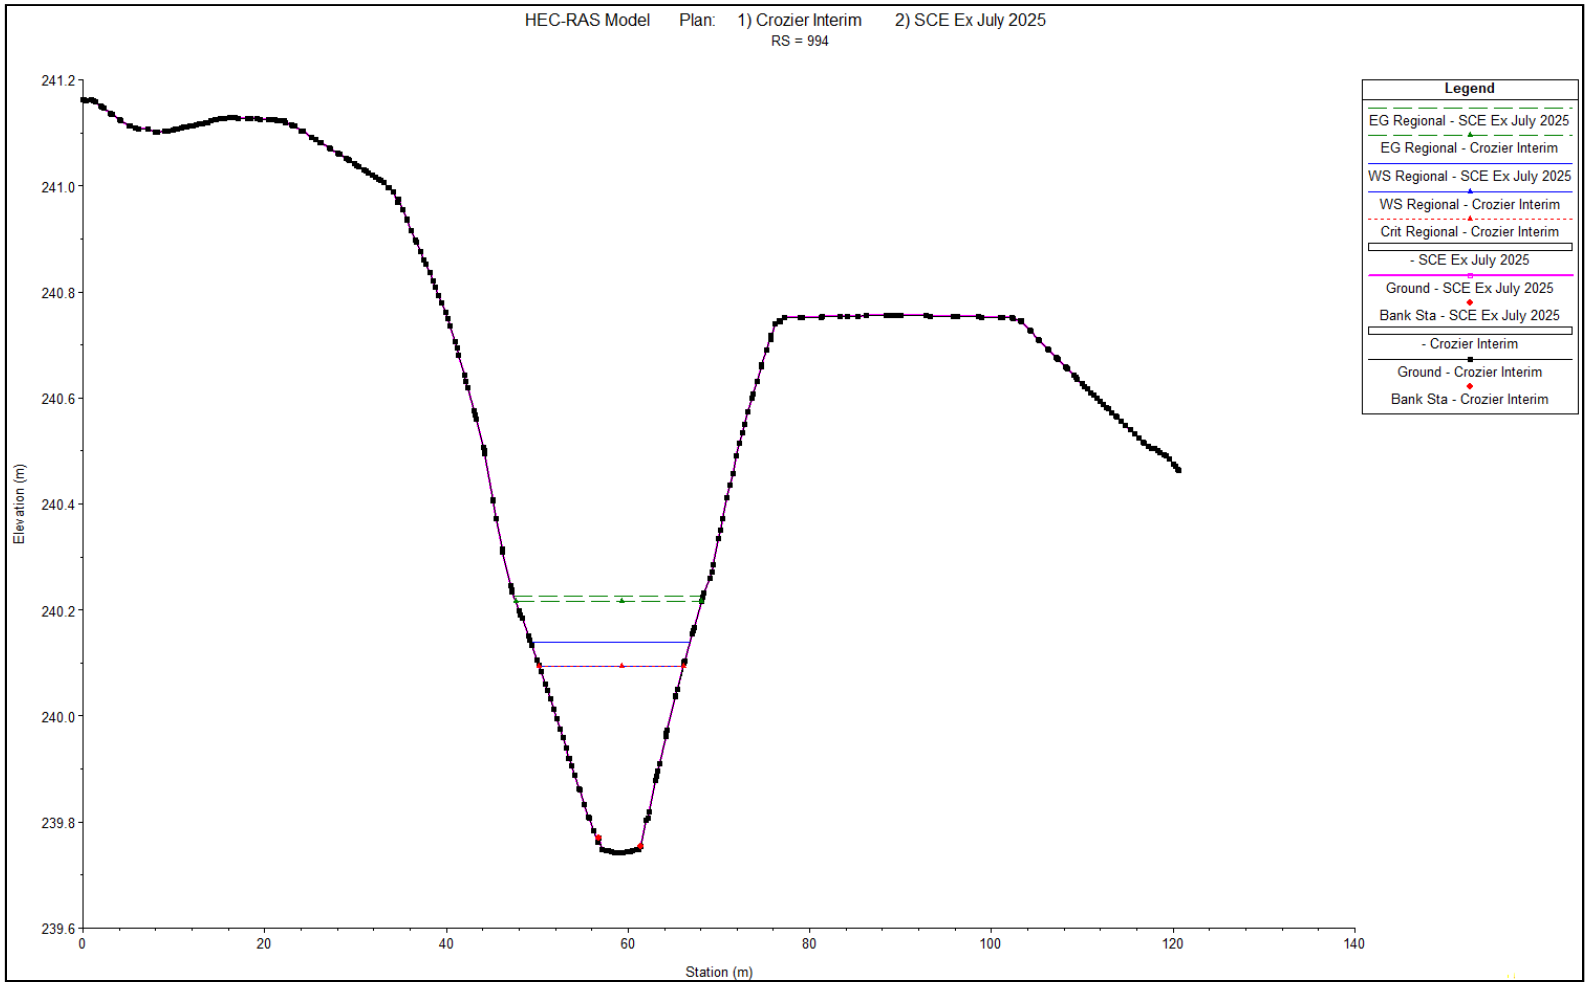


Upstream of the Site (Interim vs Ultimate)

HEC-RAS Model Plan: 1) Crozier Interim 2) Crozier_Ultimate
RS = 992.79


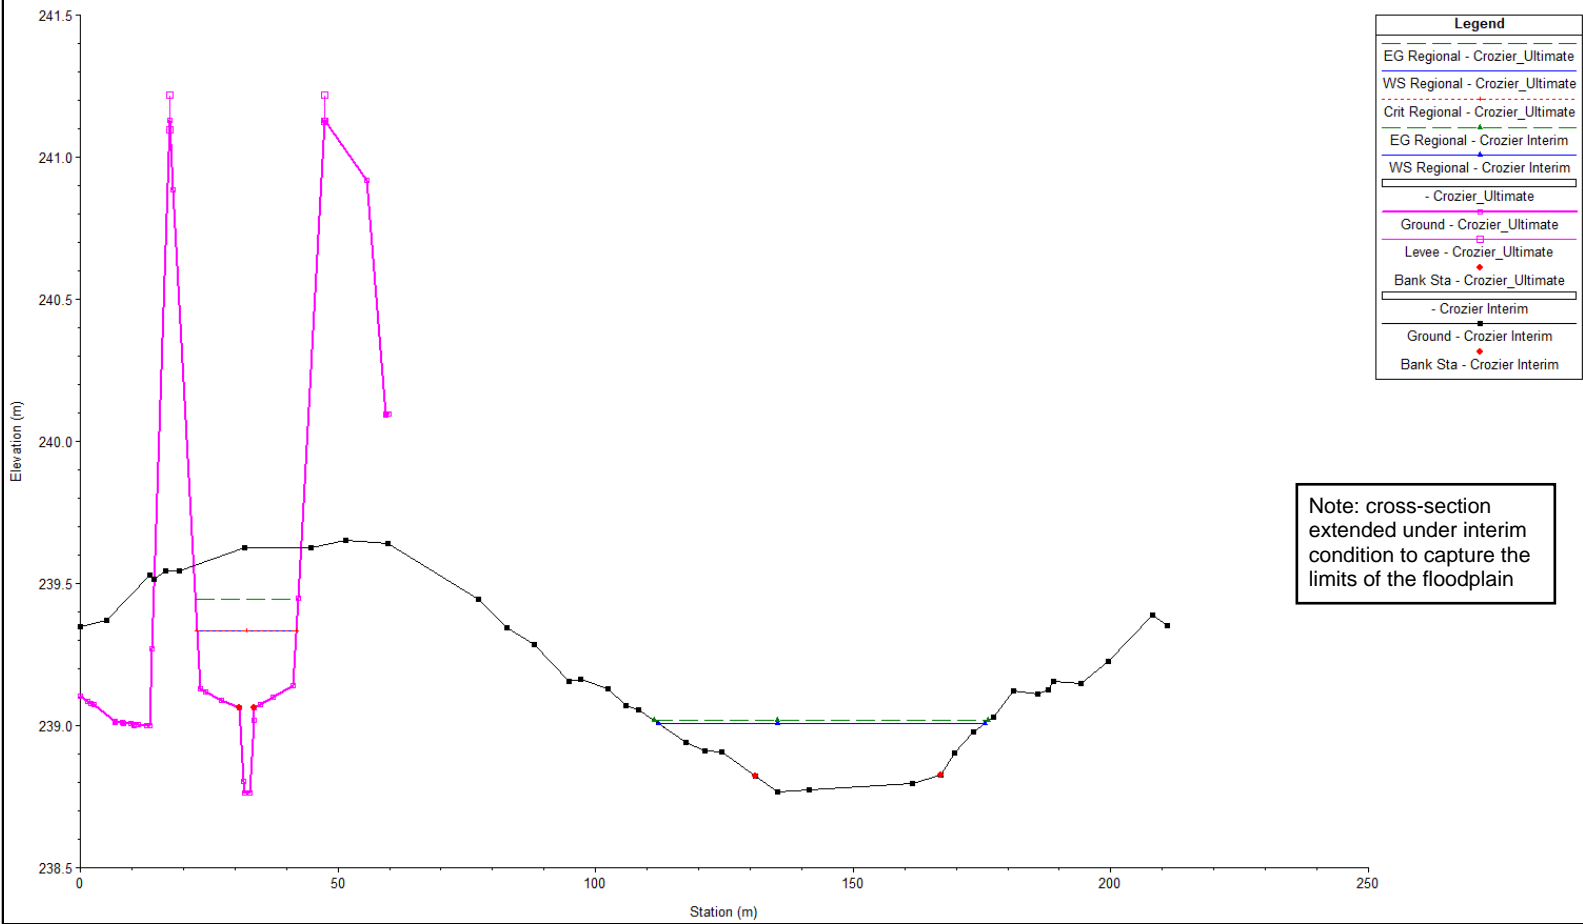


Note: cross-section extended under interim condition to capture the limits of the floodplain



HEC-RAS Model Plan: 1) Crozier Interim 2) Crozier_Ultimate
RS = 992.7

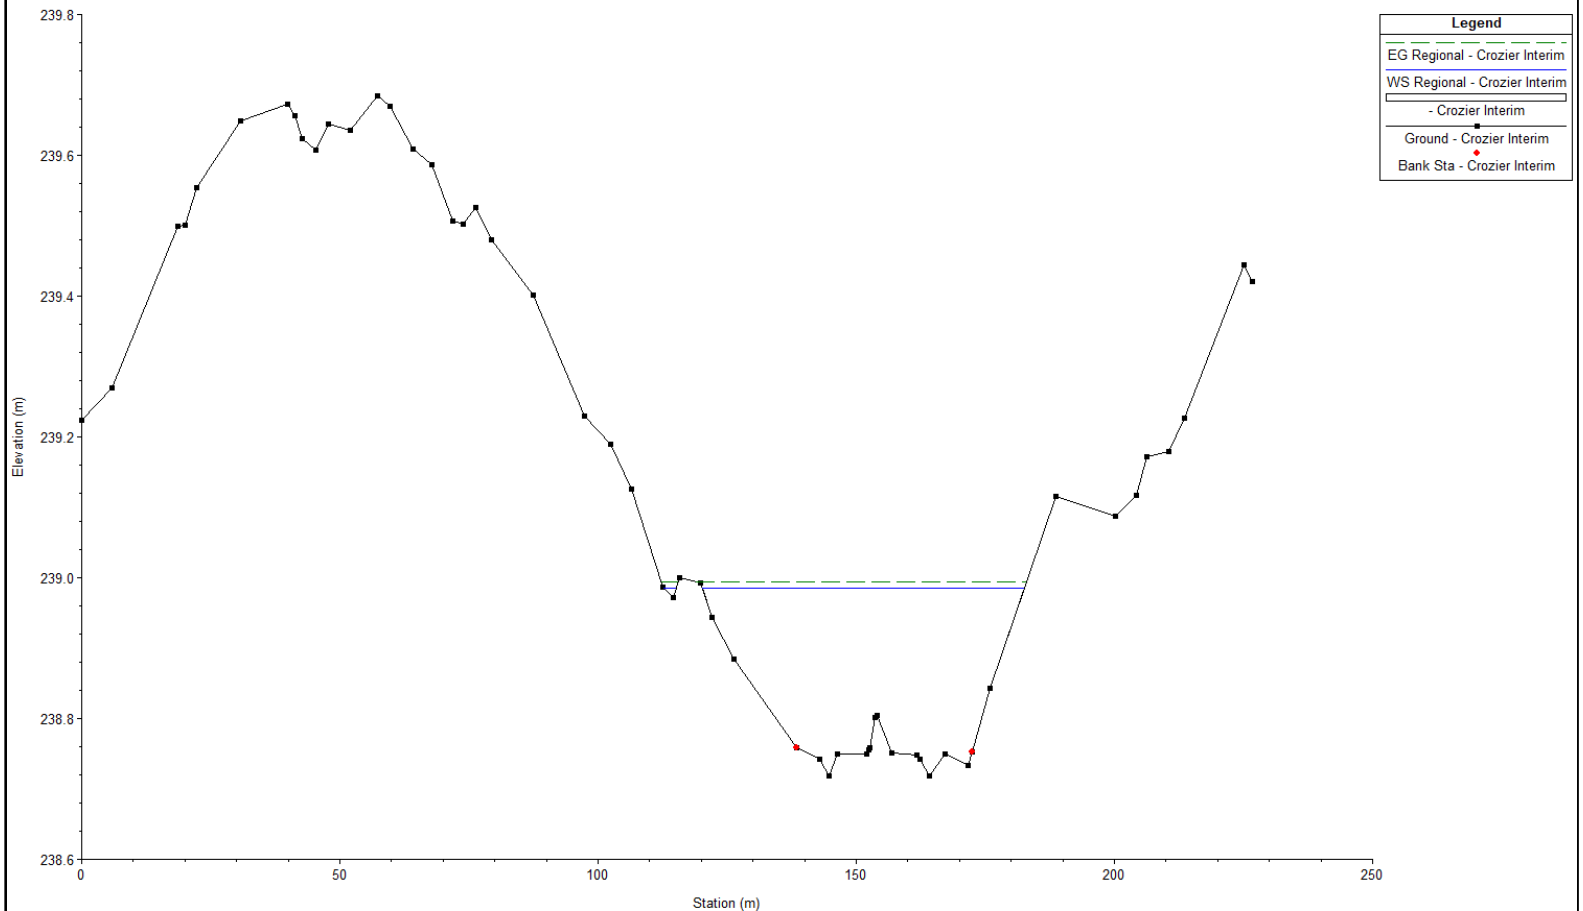



Within the Site (Interim vs Ultimate)

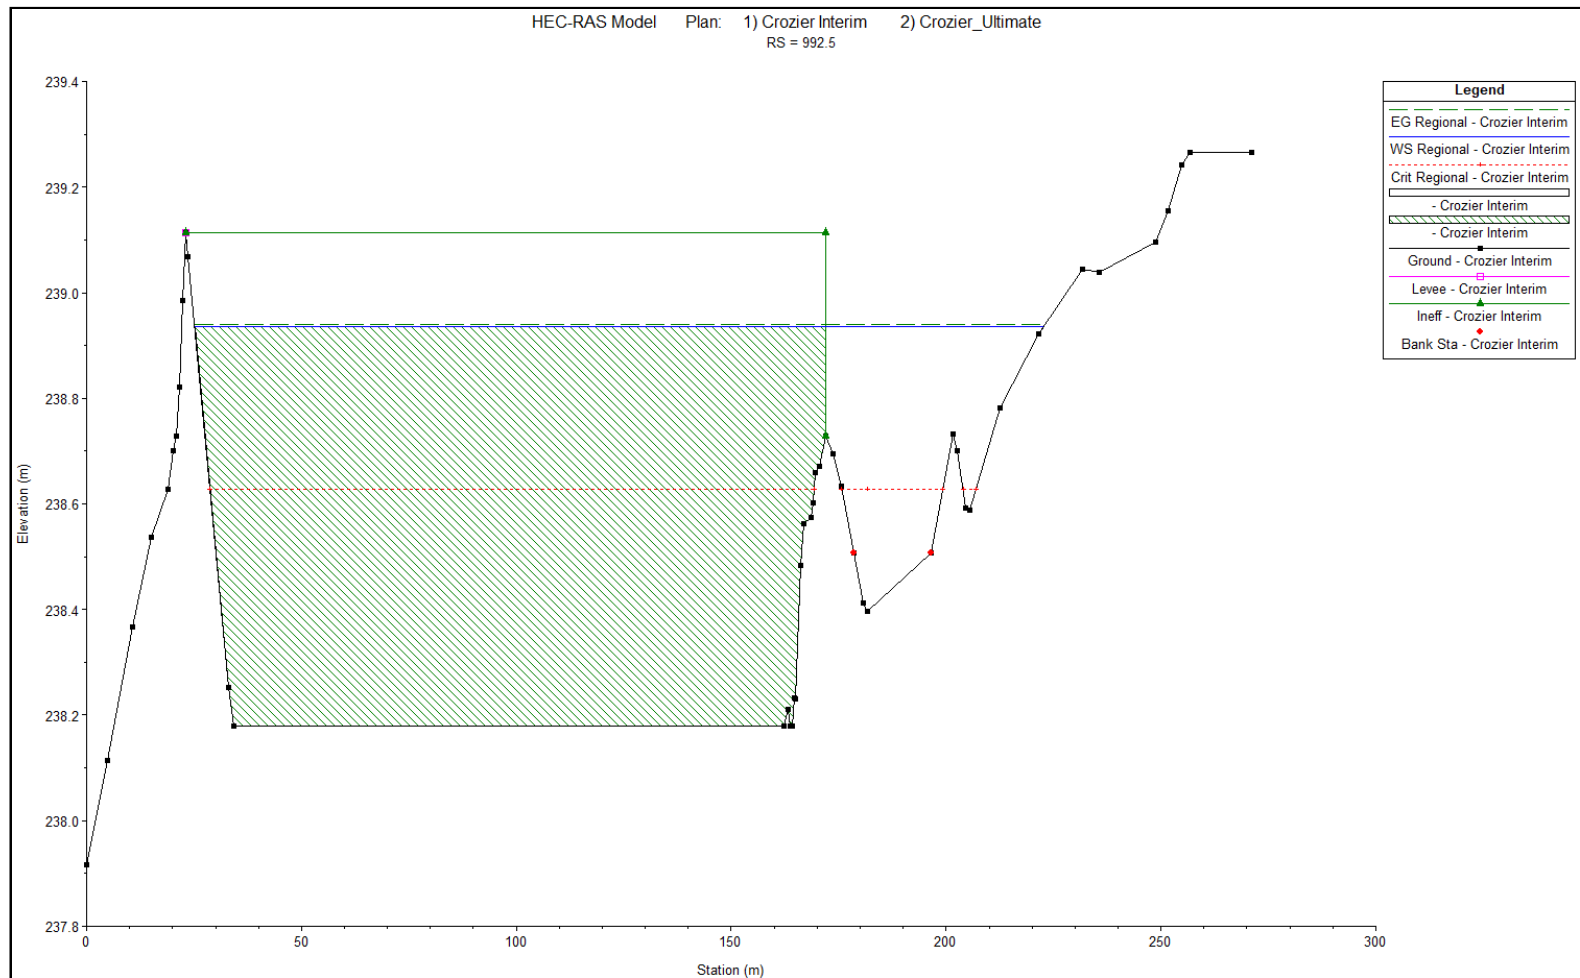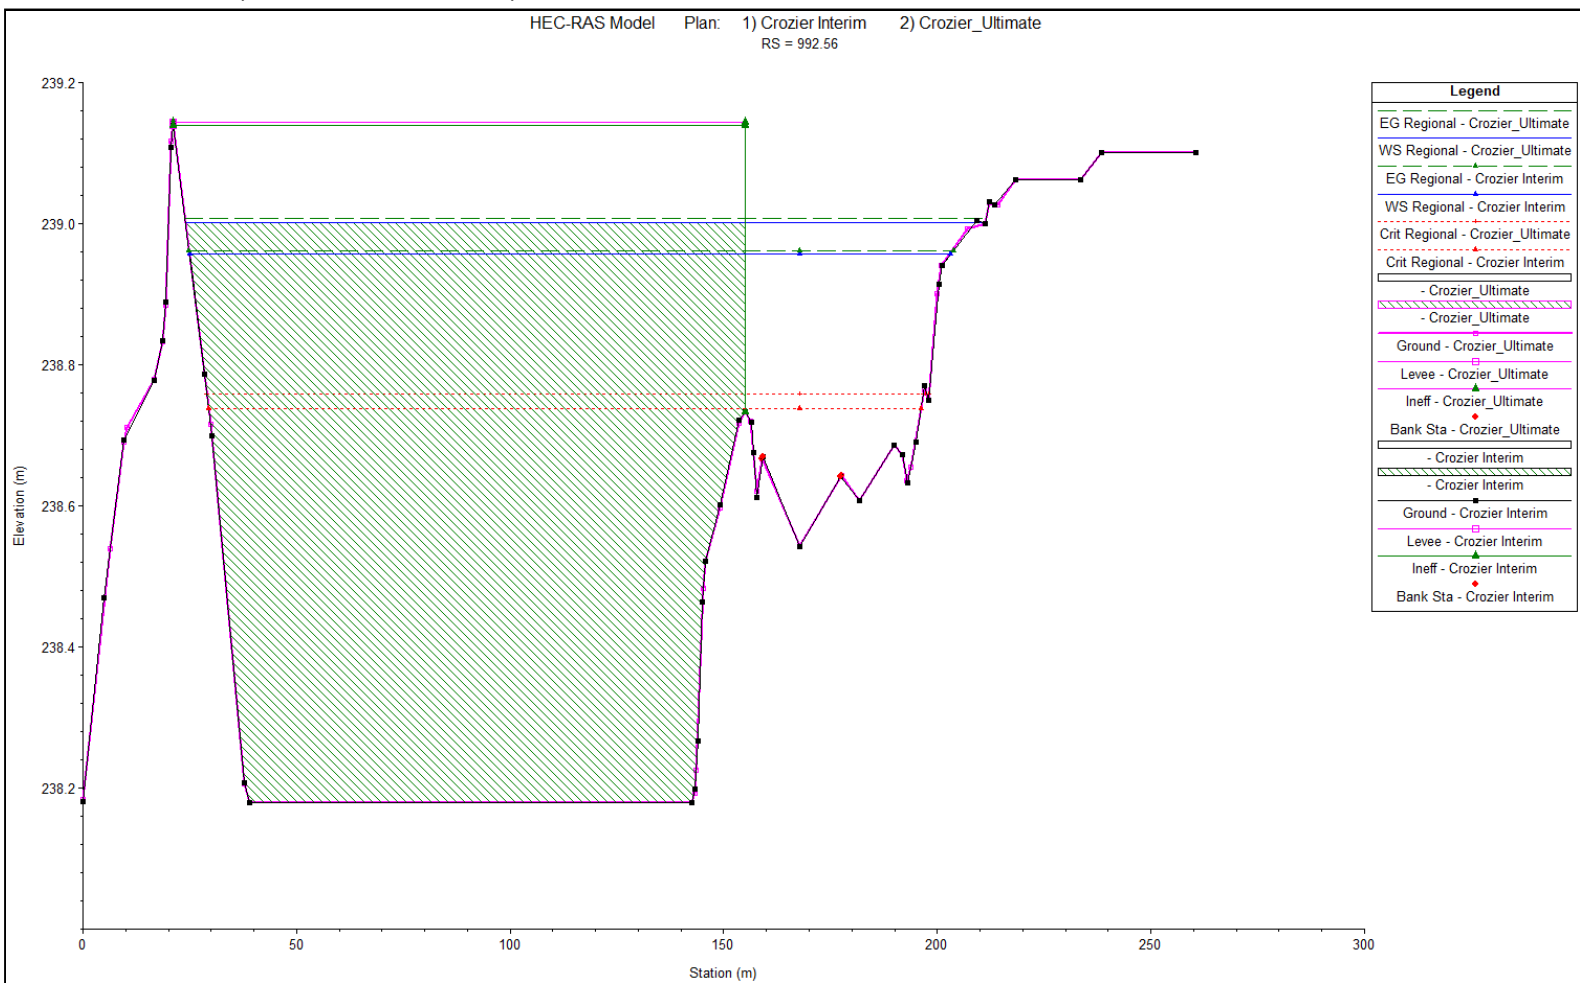



Within the Site (Interim vs Ultimate)

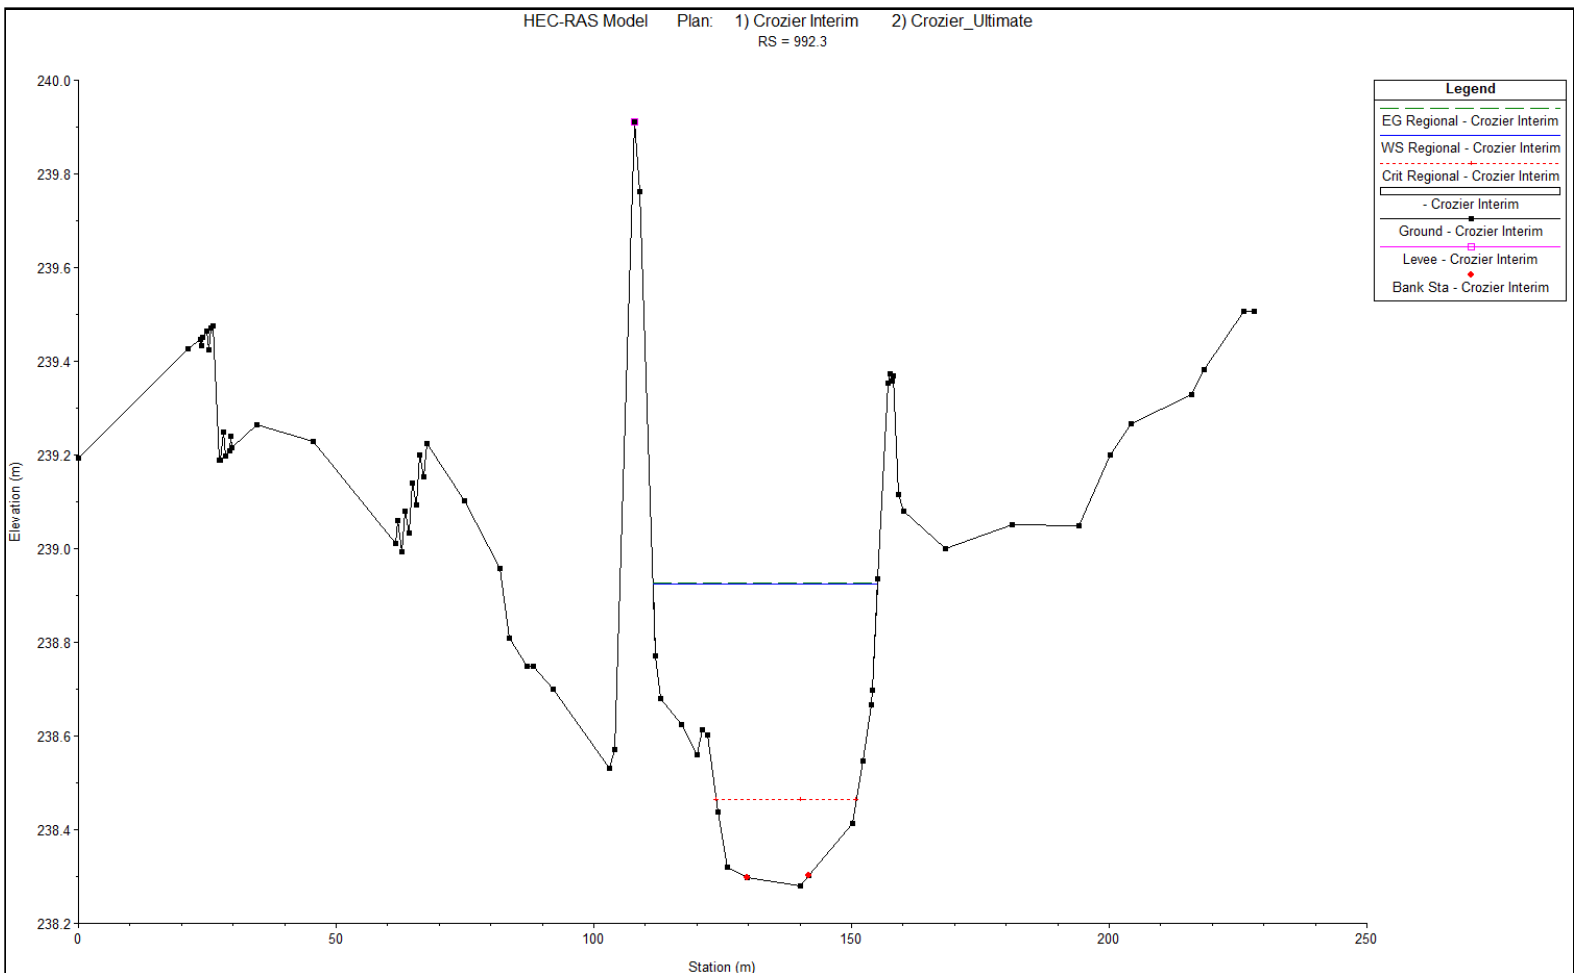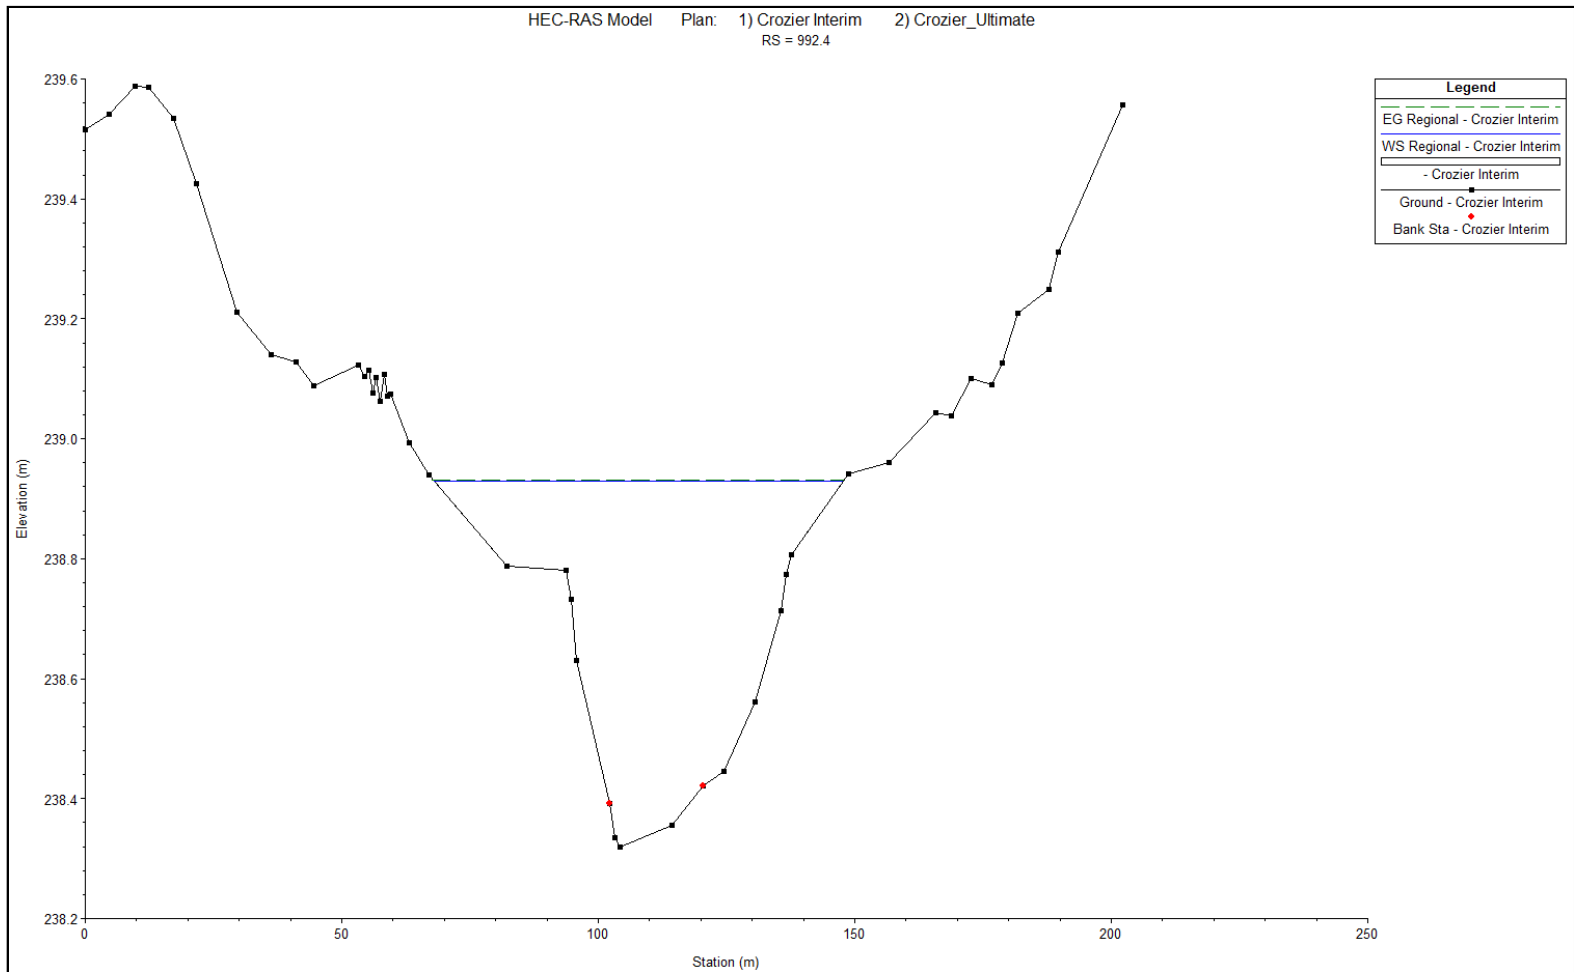



Within the Site (Interim vs Ultimate)

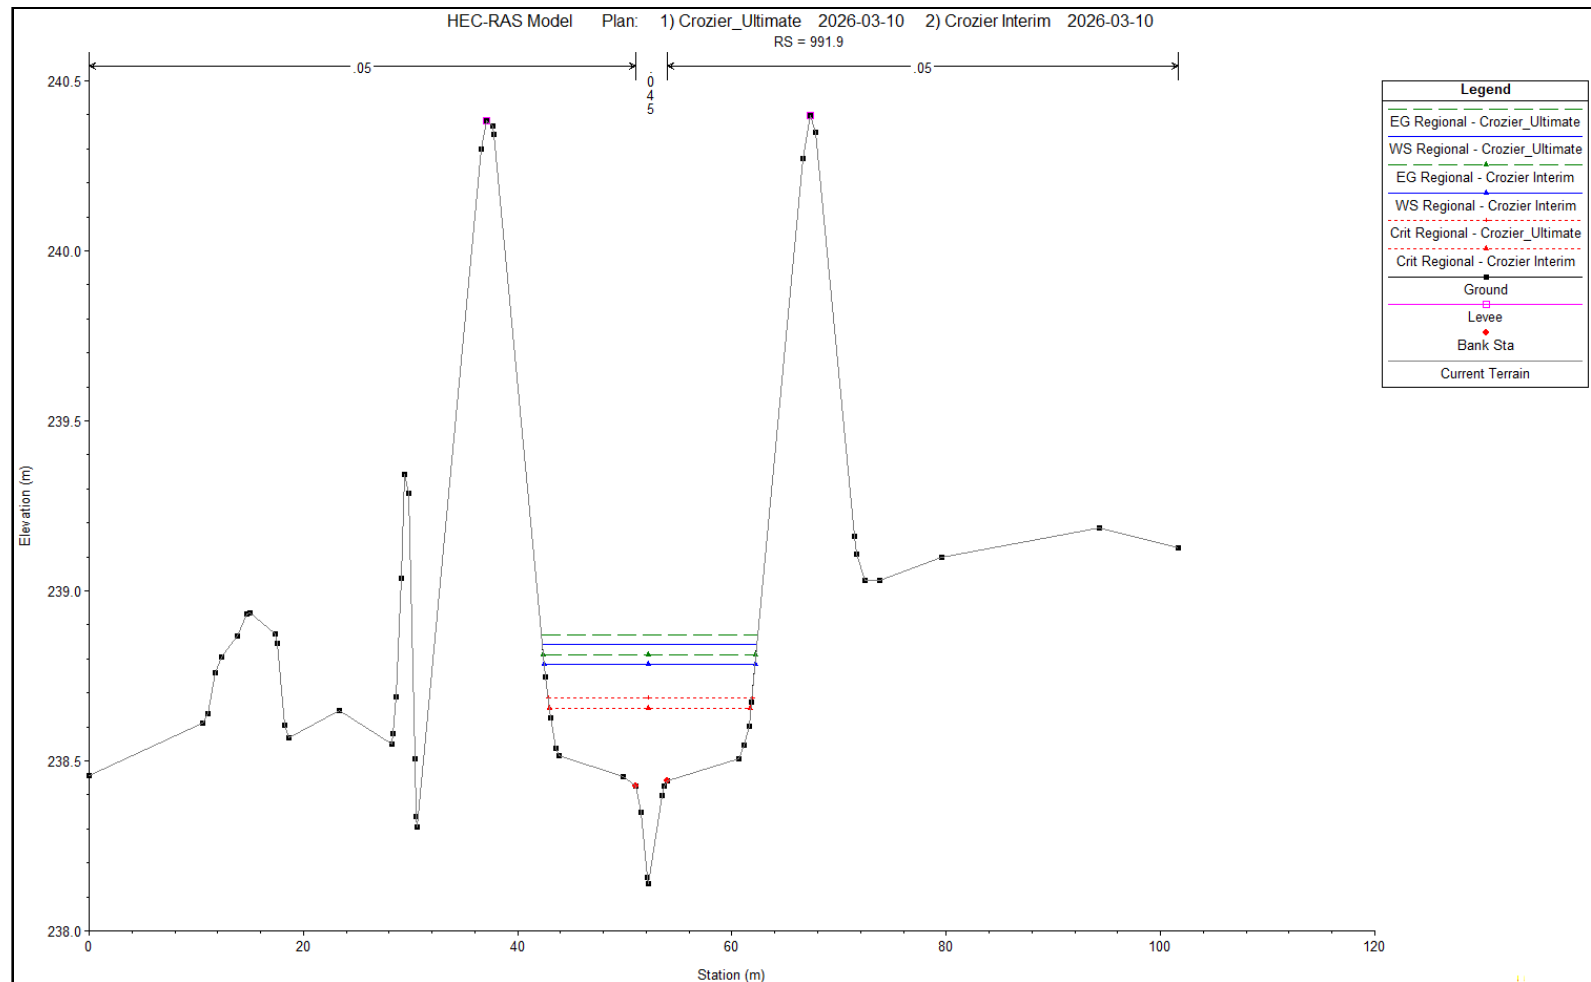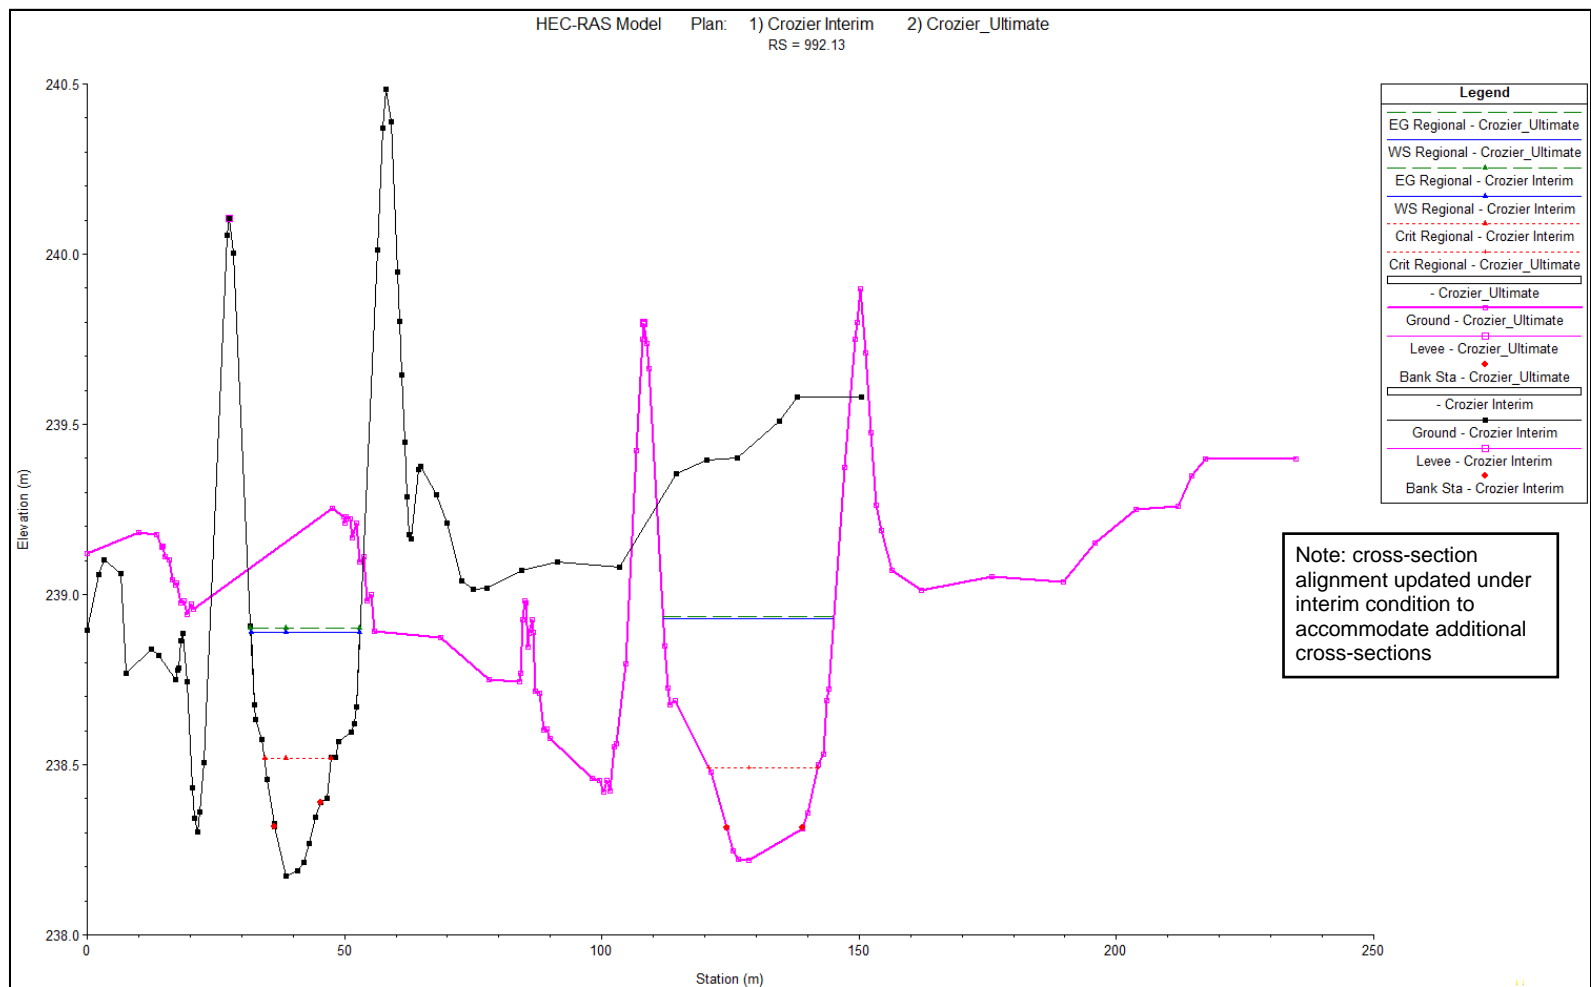



Within the Site (Interim vs Ultimate)

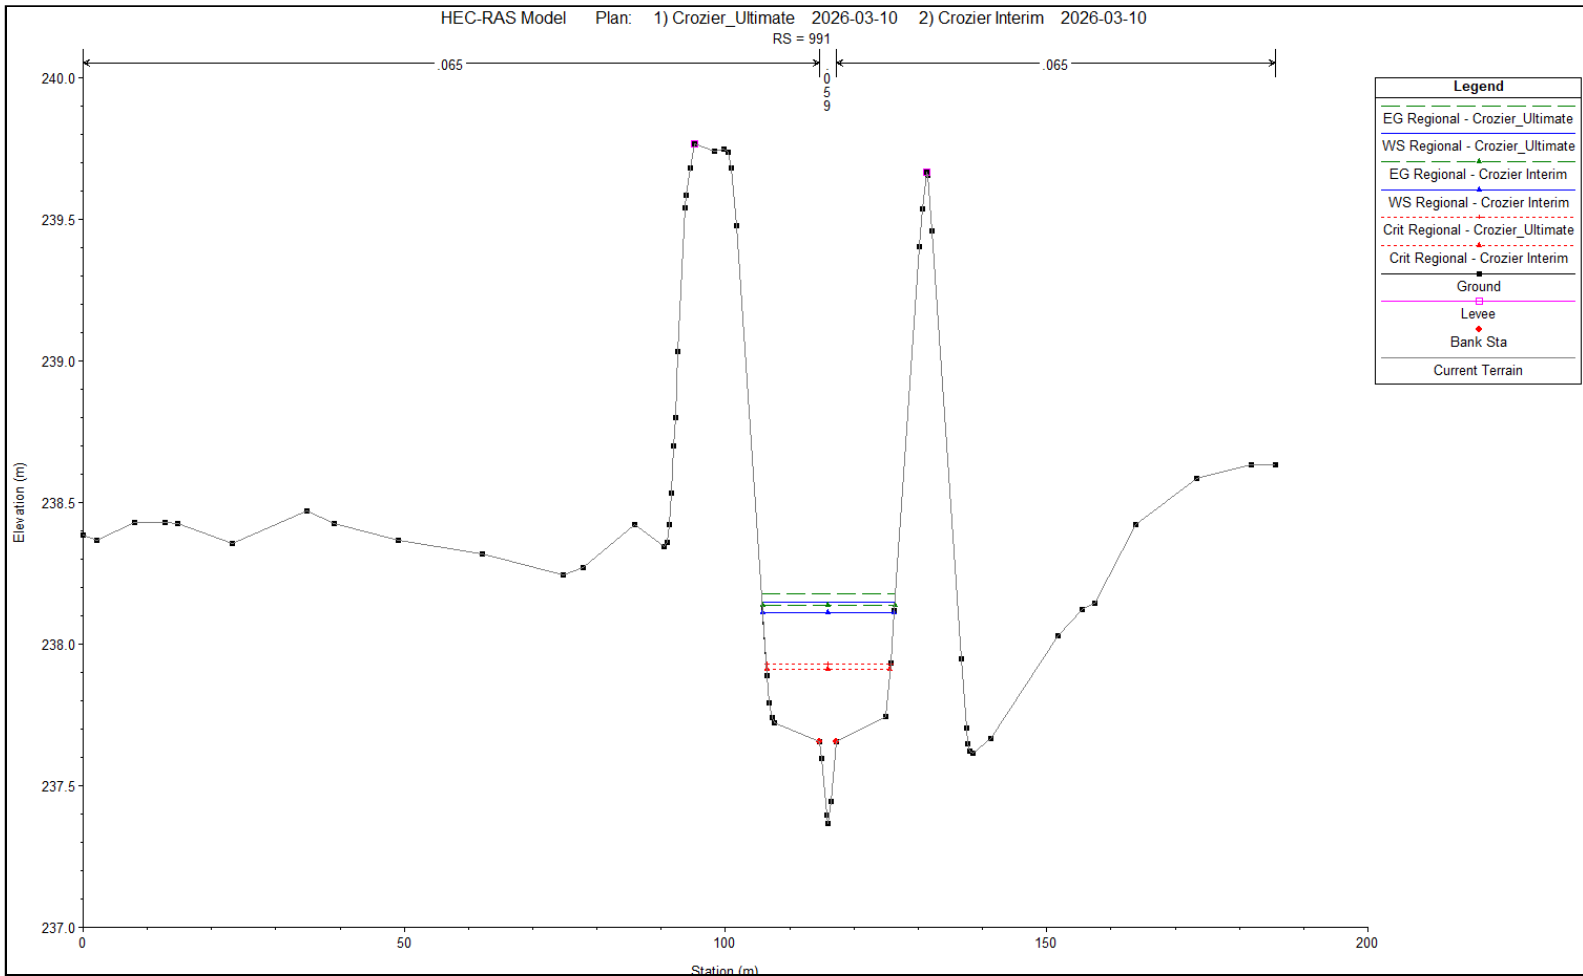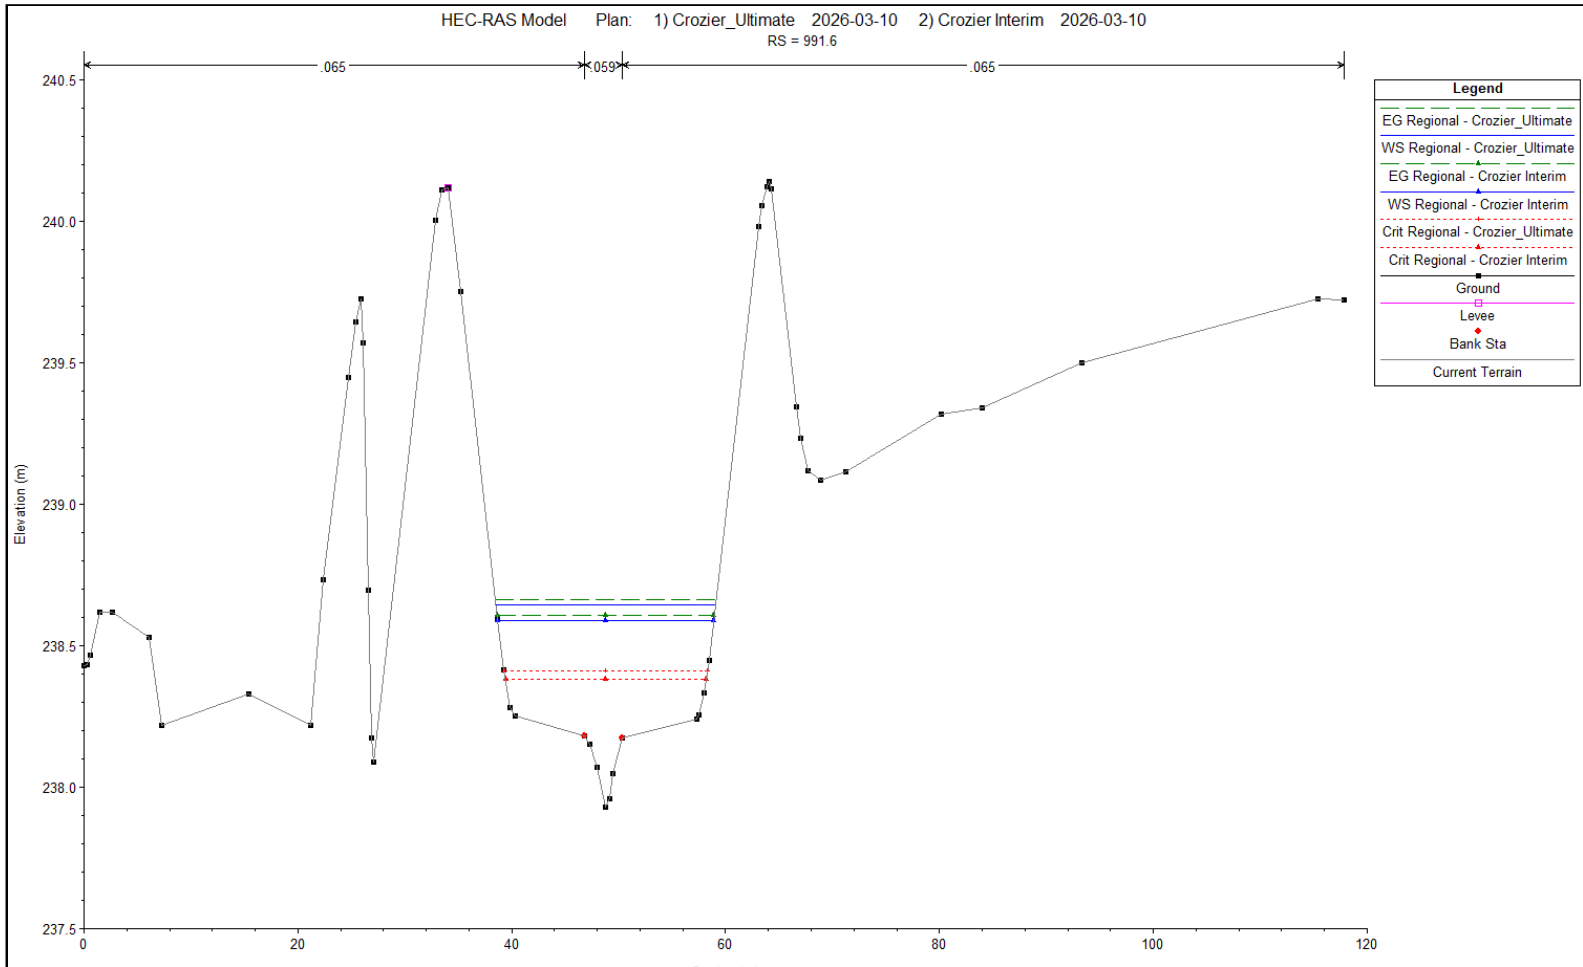



Within the Site (Interim vs Ultimate)

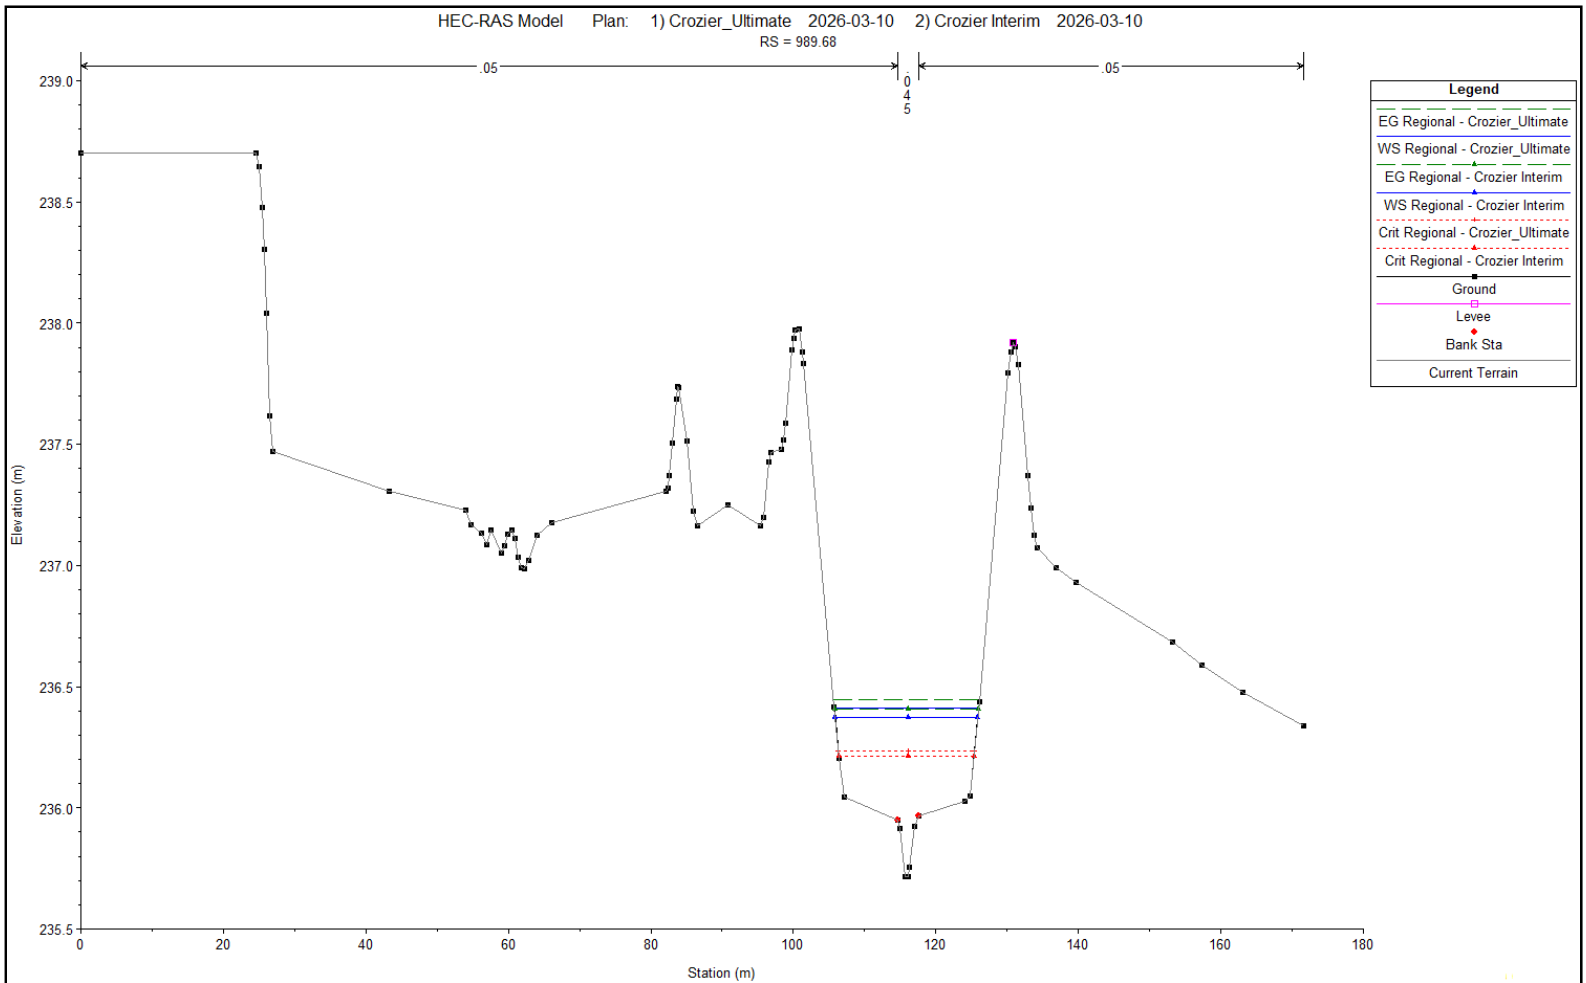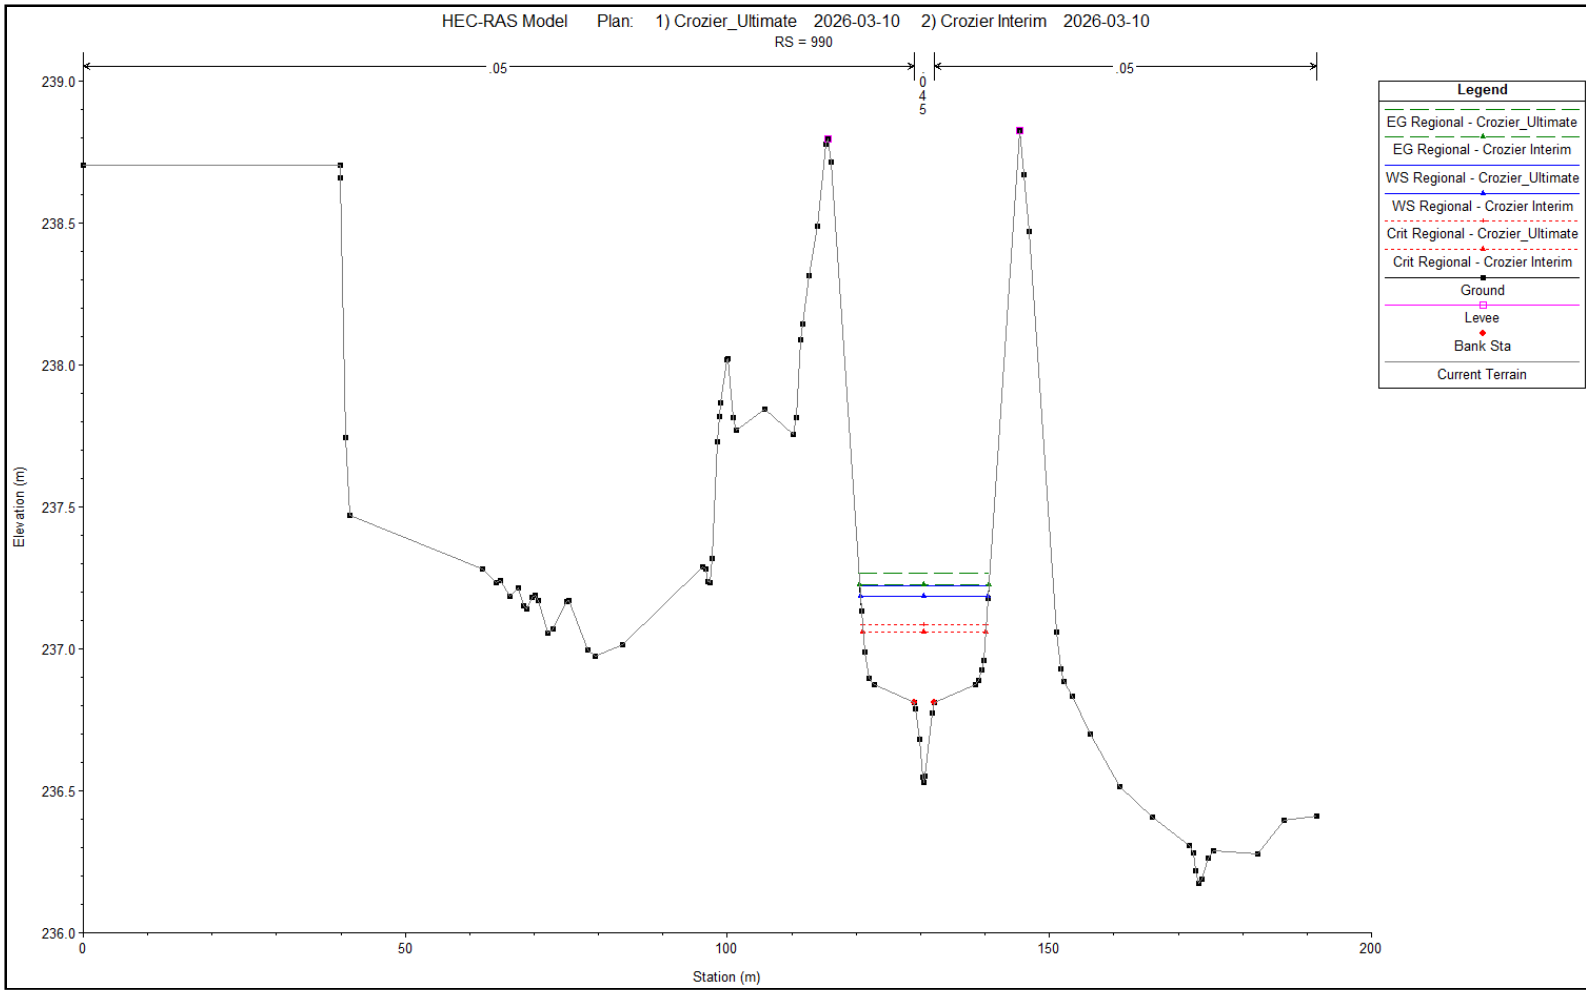



Within the Site (Interim vs Ultimate)

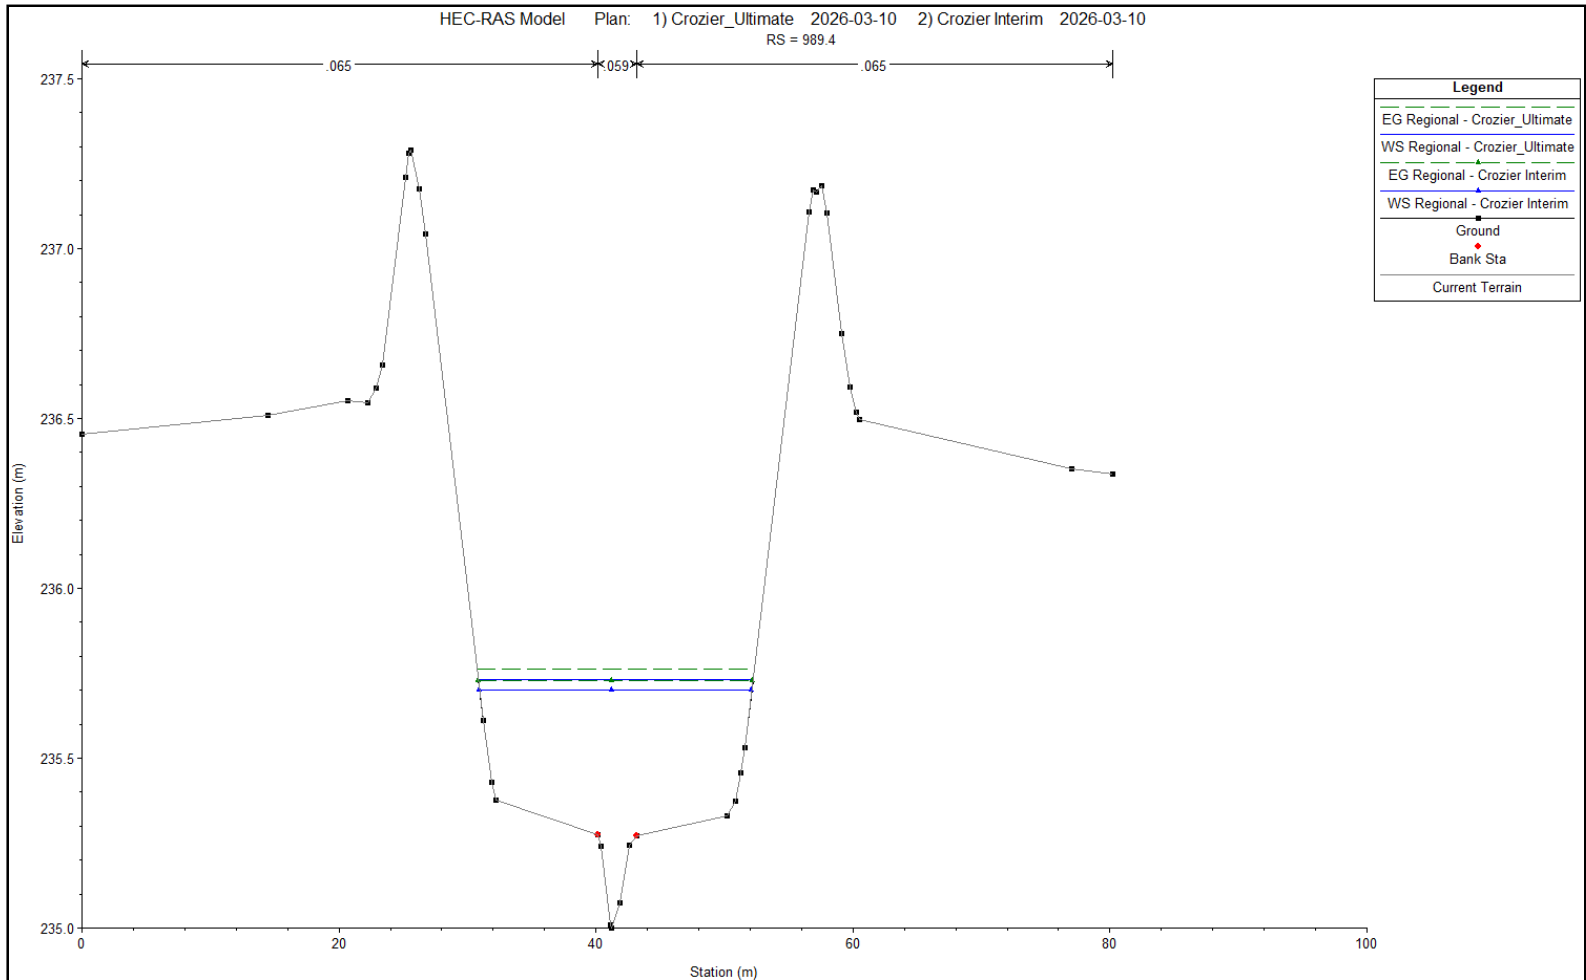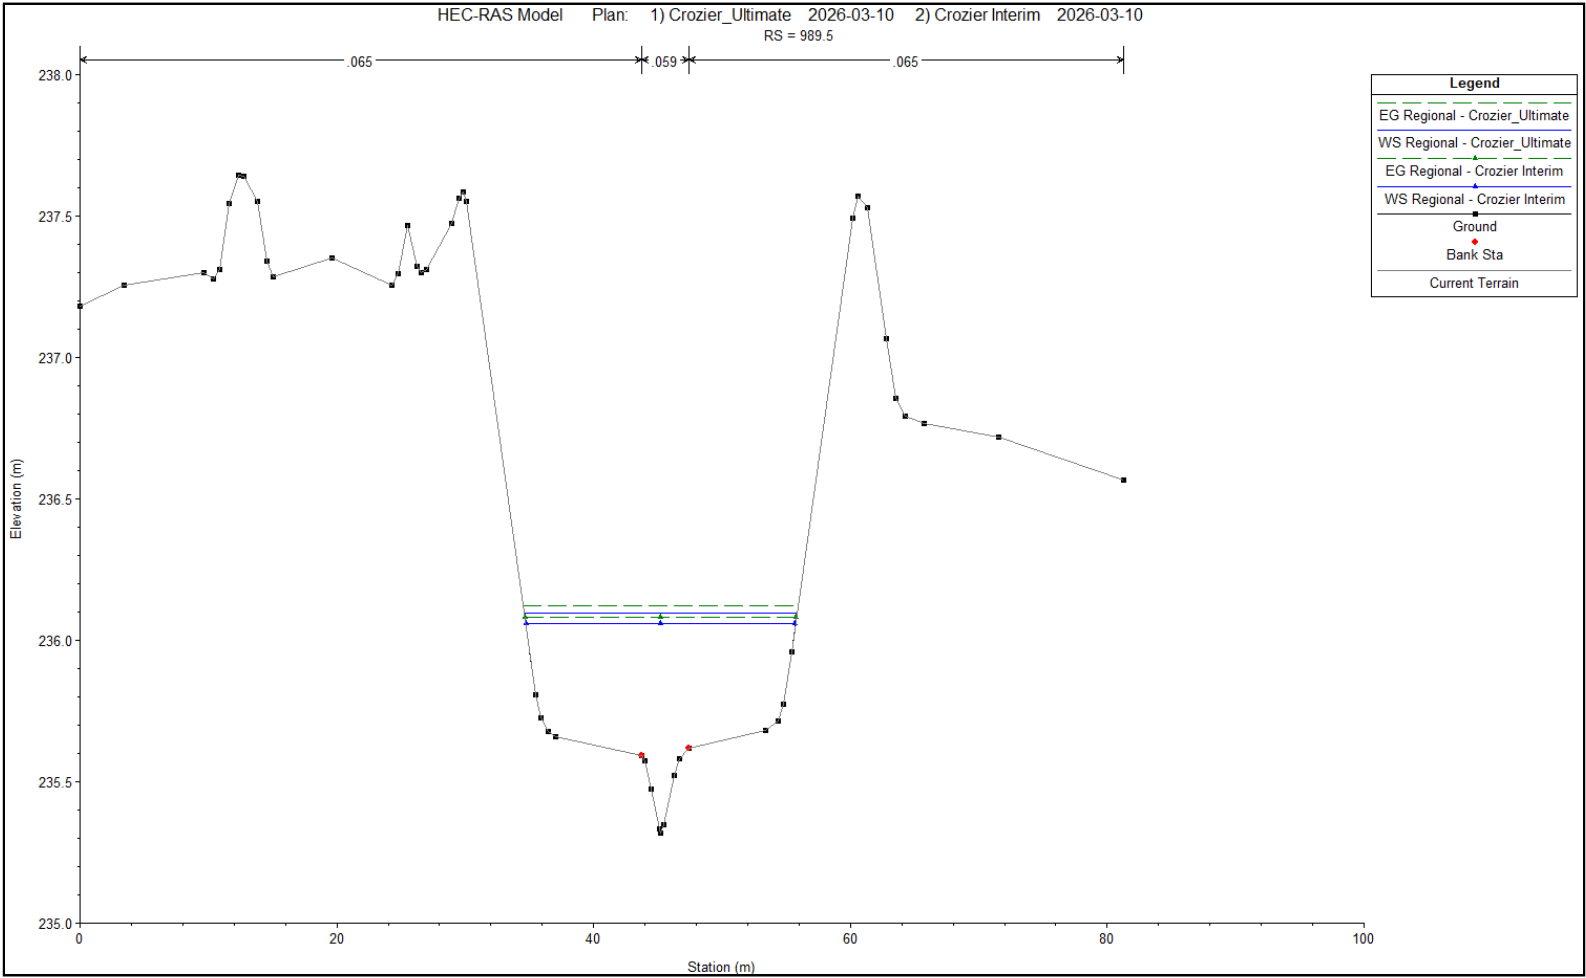



Within the Site (Interim vs Ultimate)

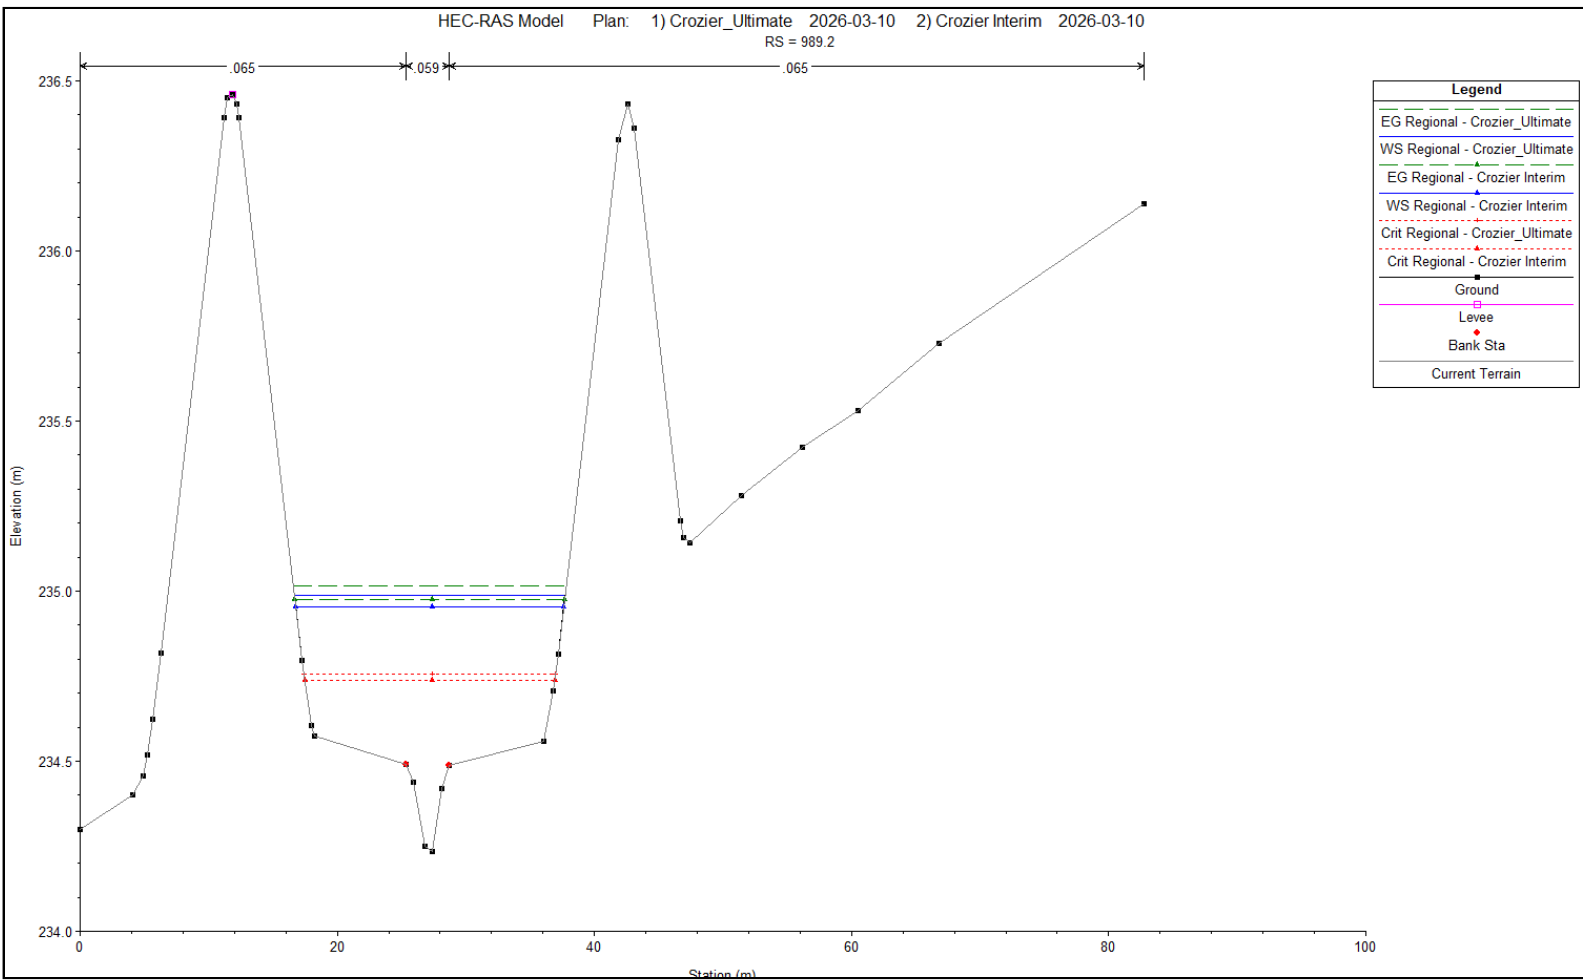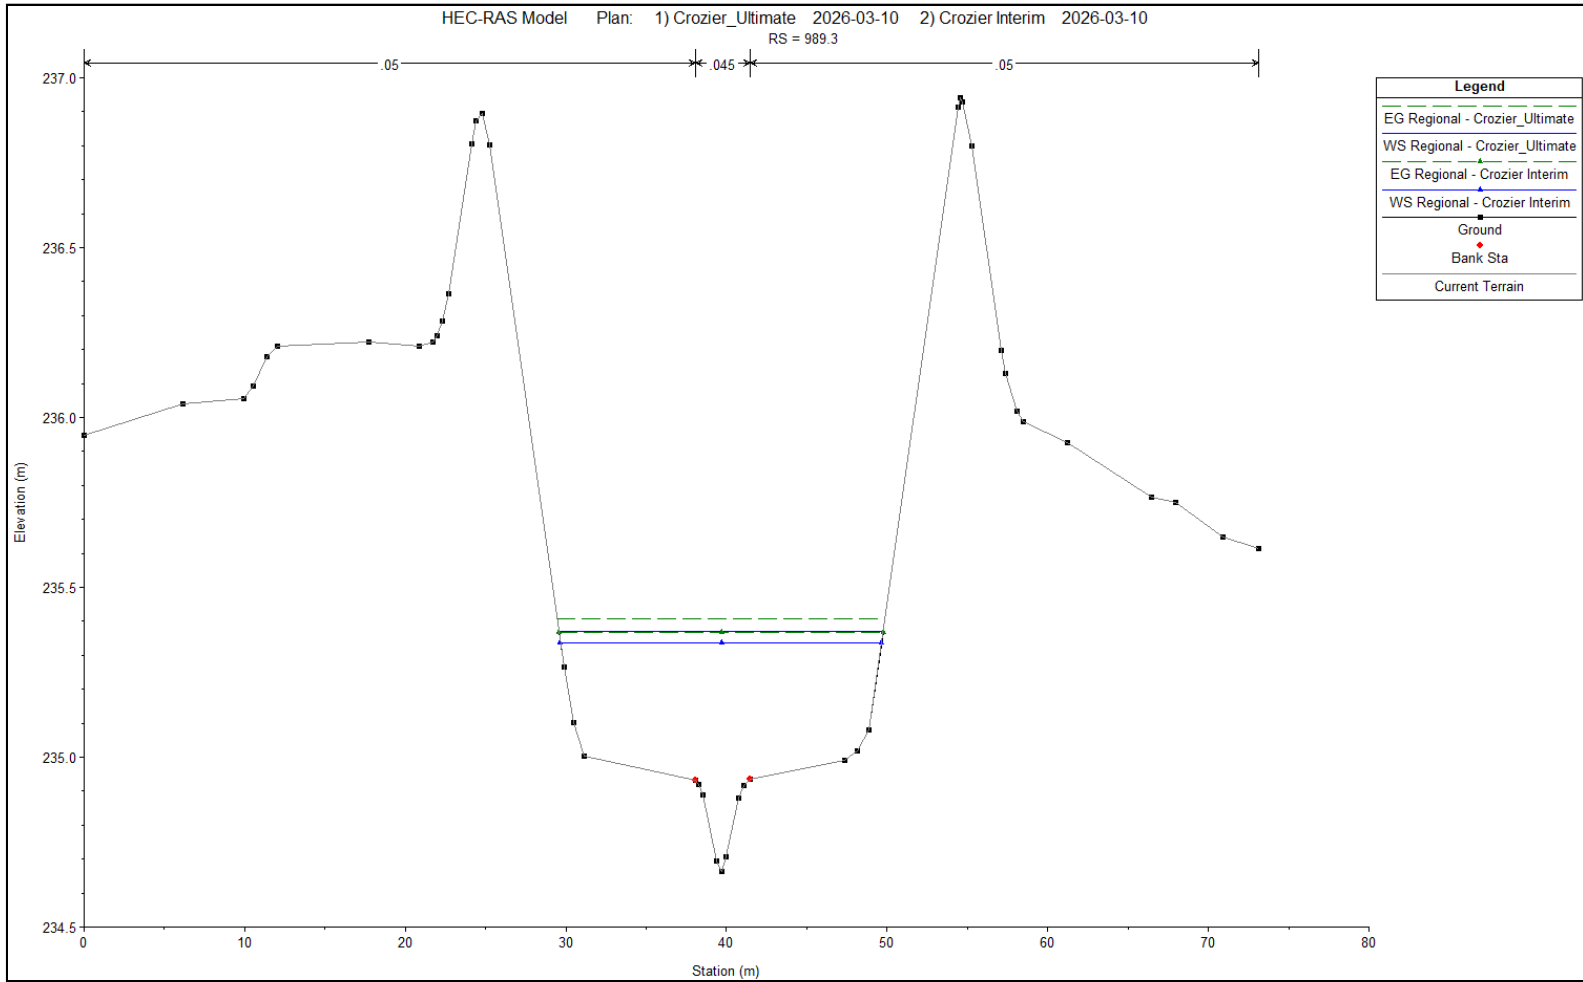



Within the Site (Interim vs Ultimate)

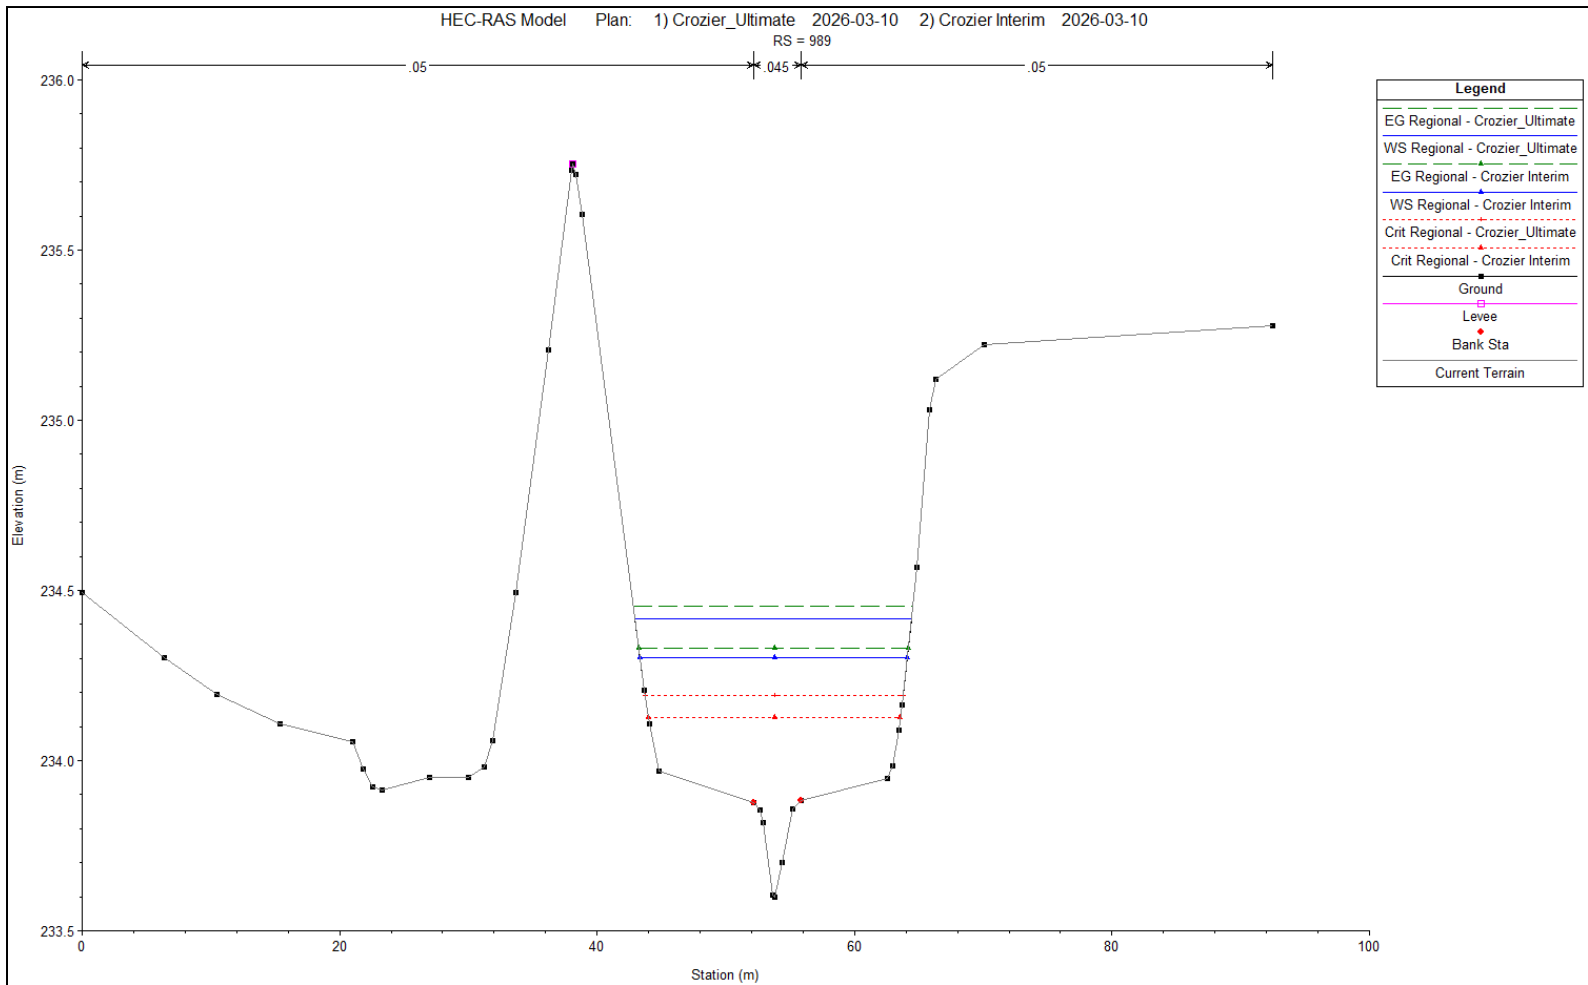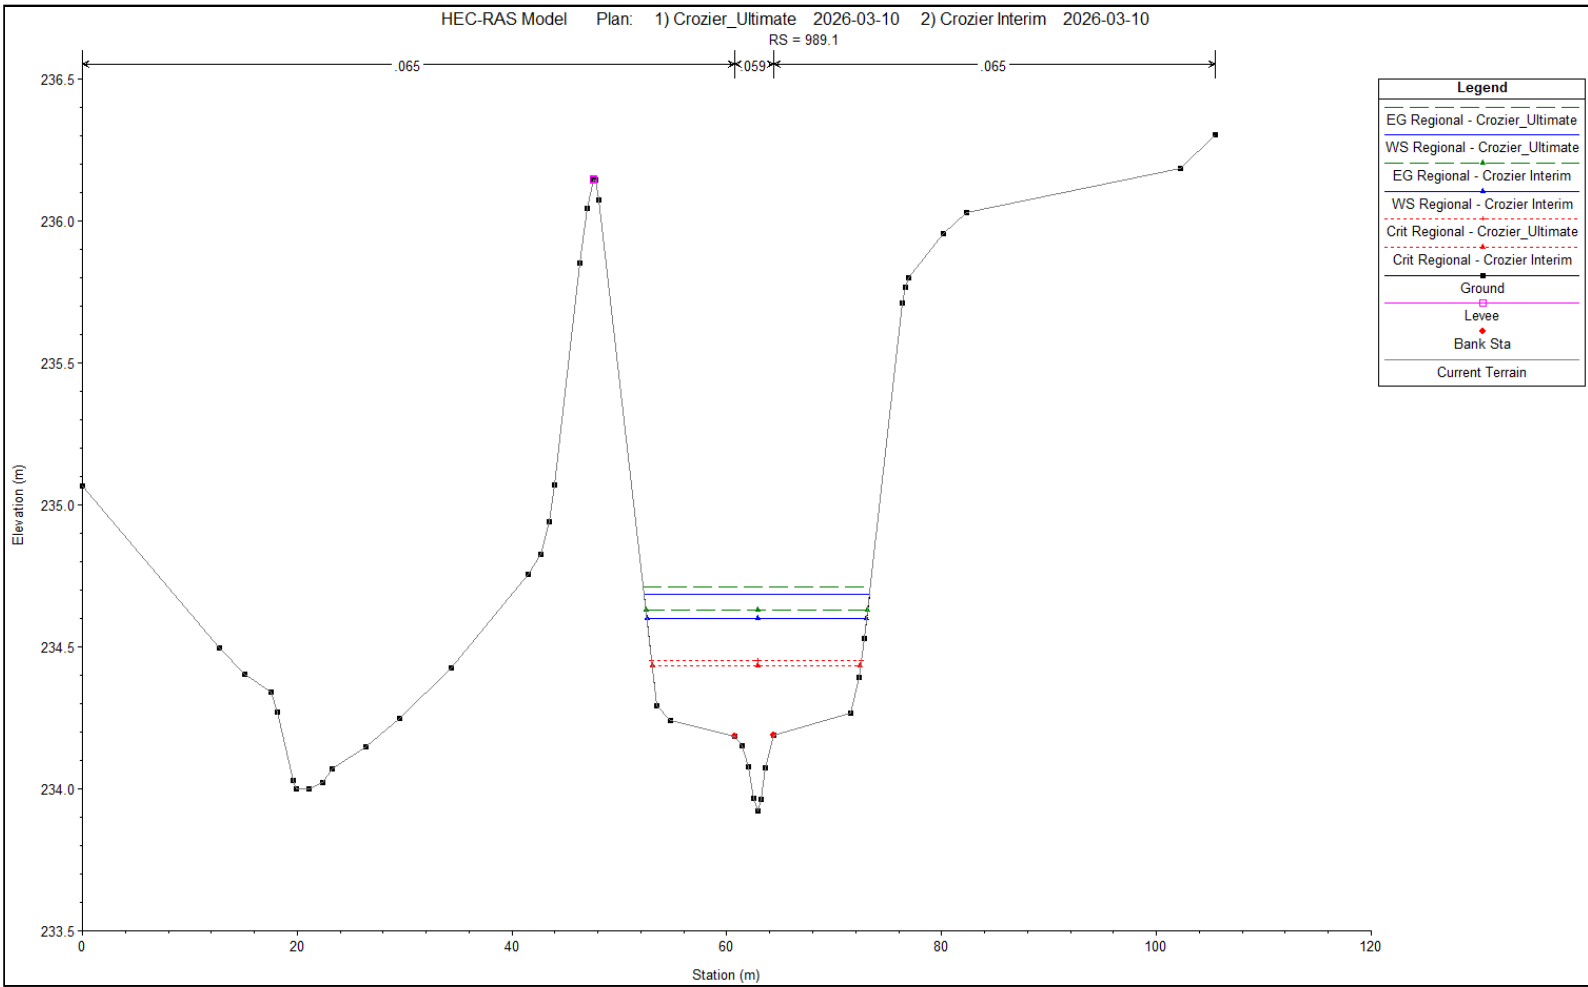

Within the Site (Existing)

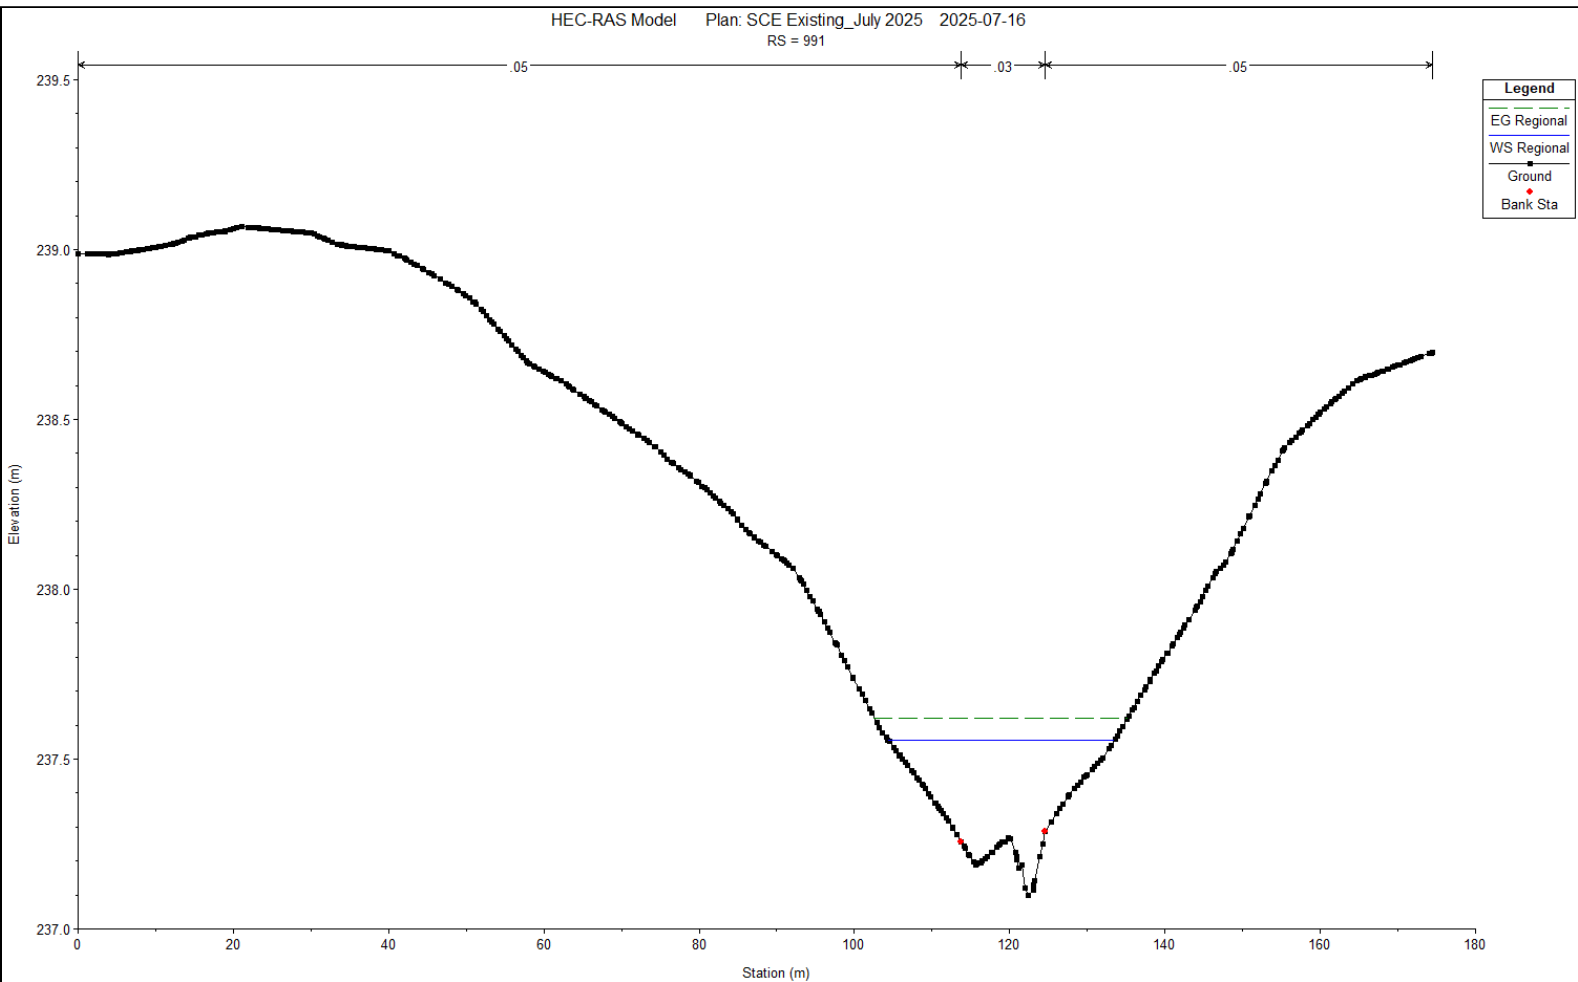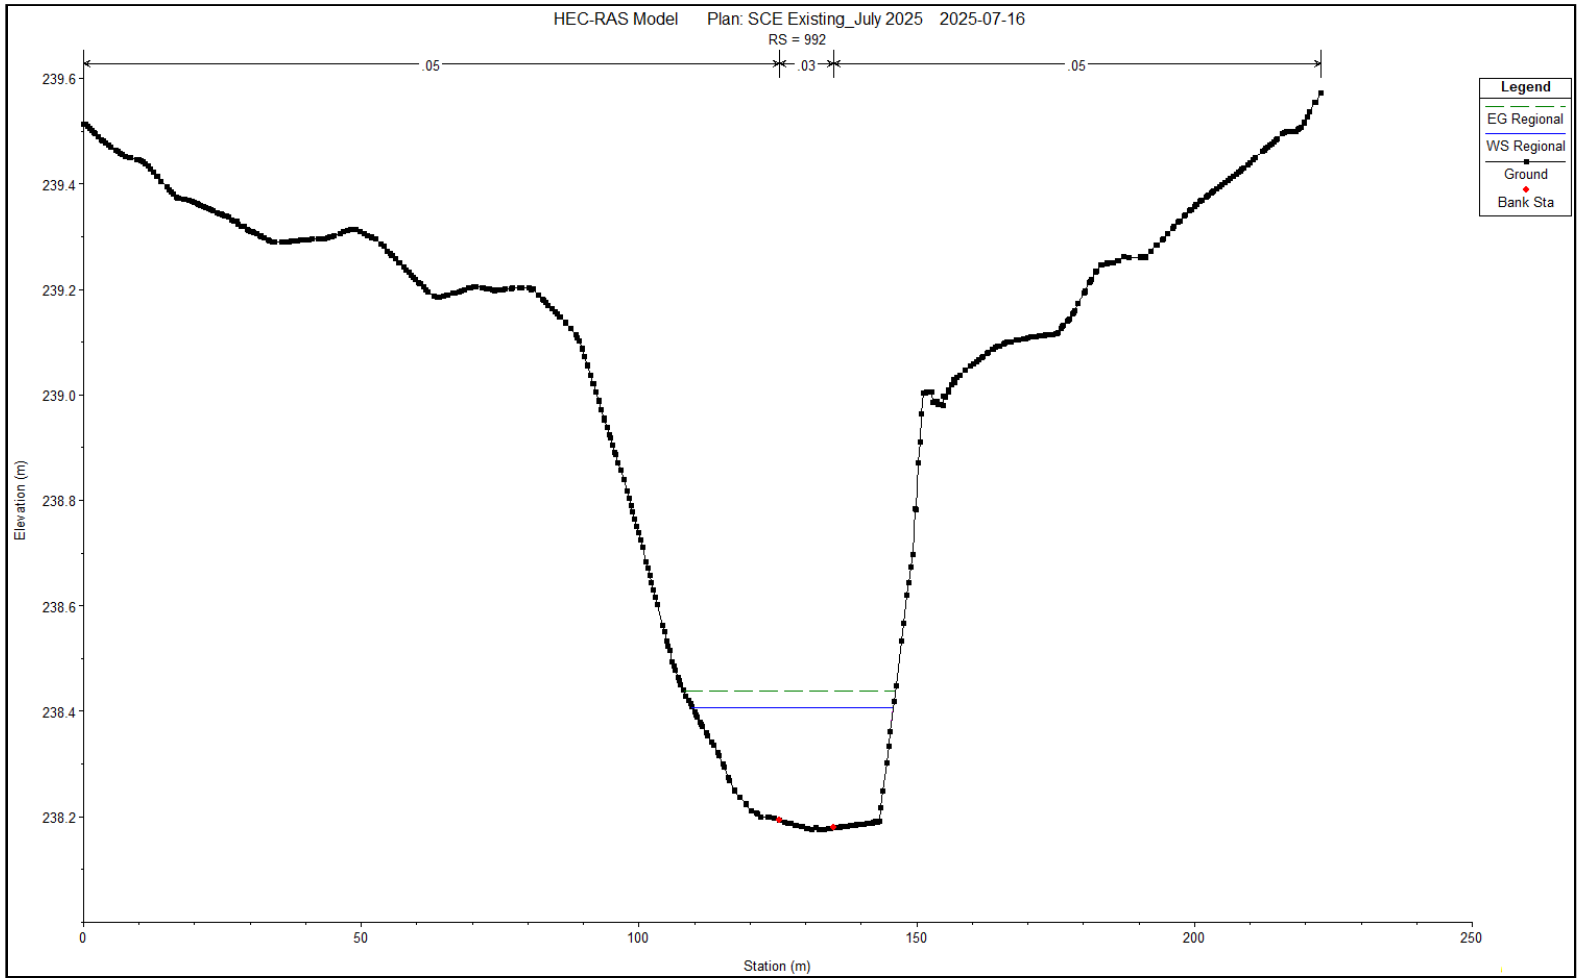


Within the Site (Existing)

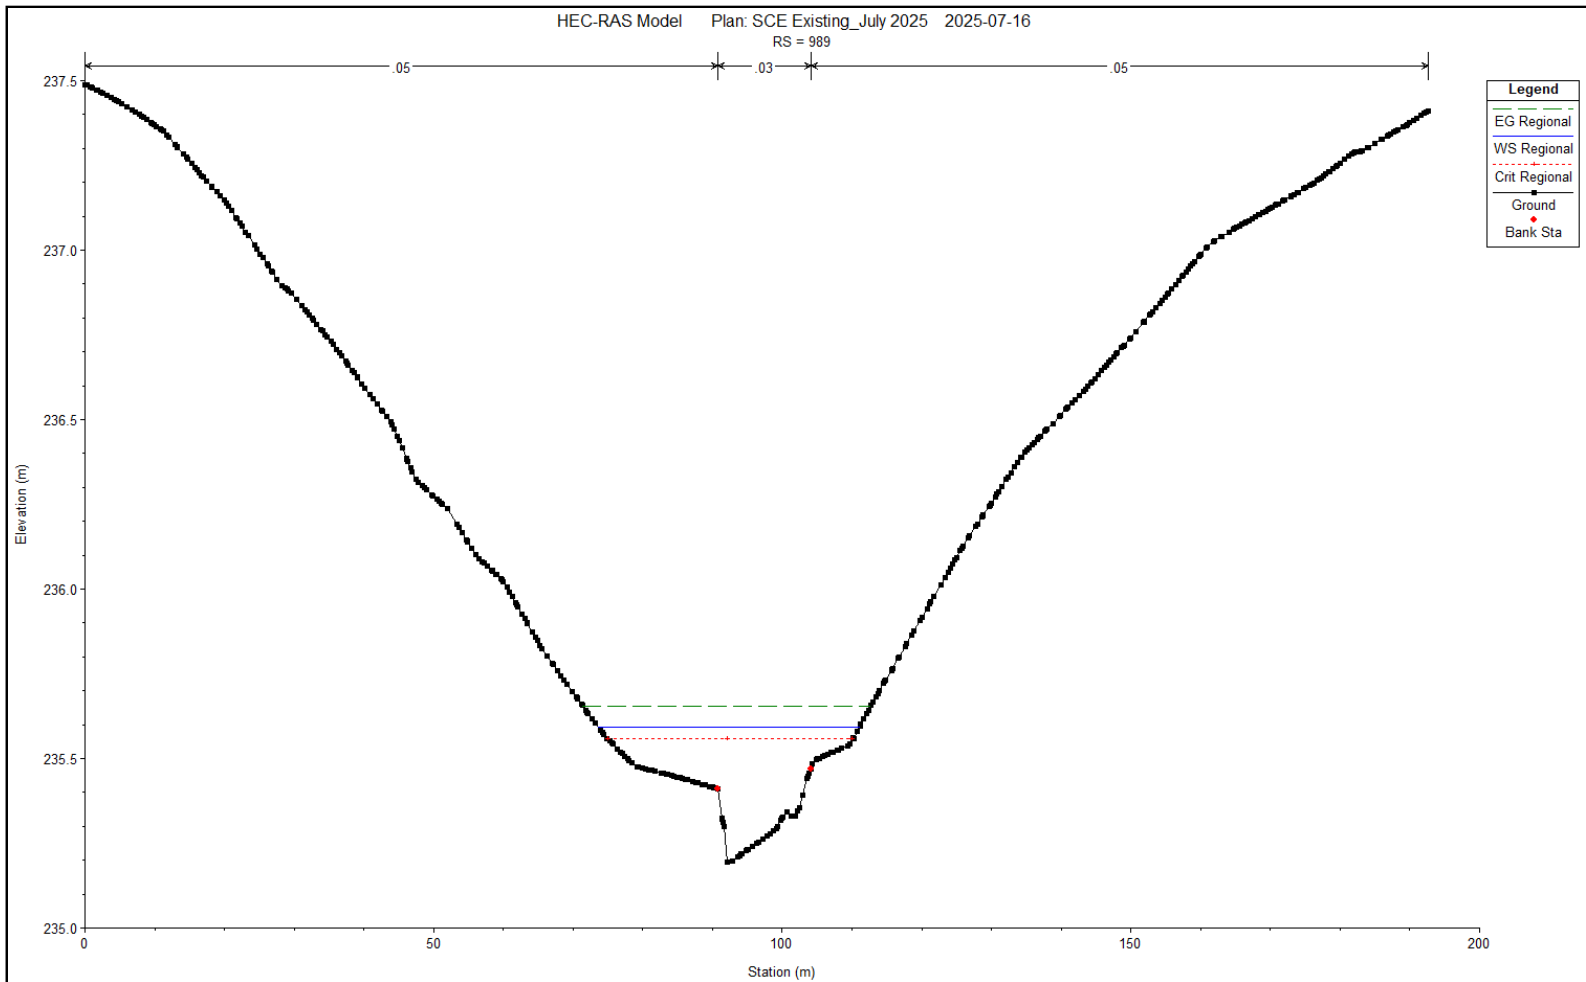
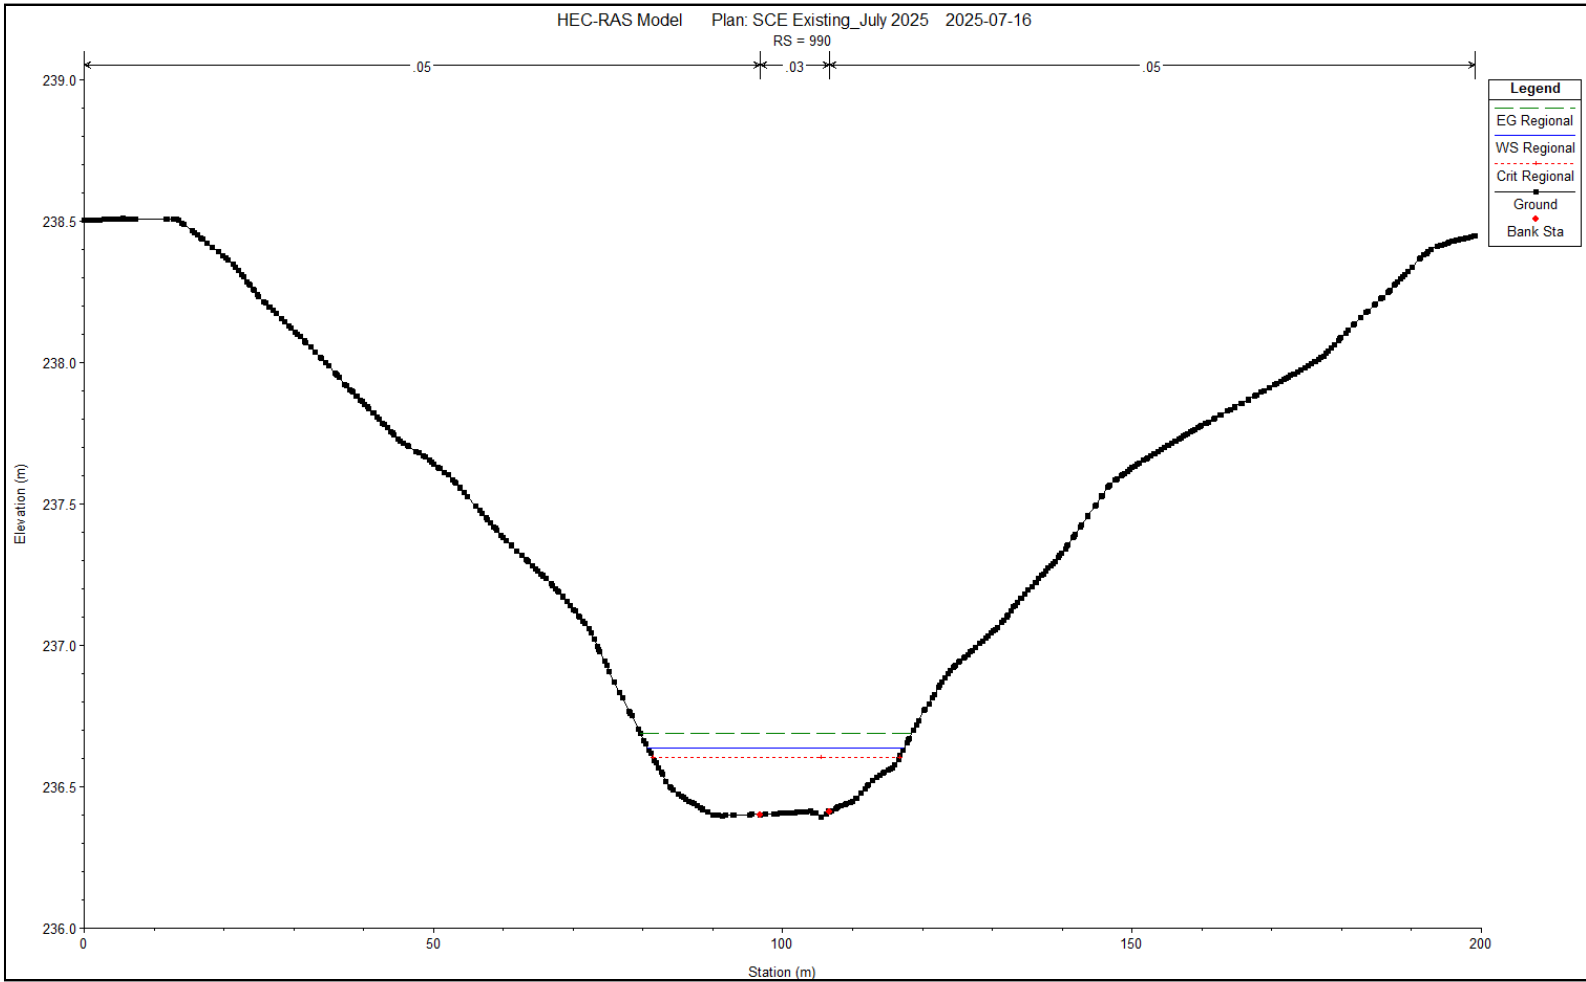


Within the Site (Existing)



HEC-RAS Model Plan: SCE Existing_July 2025 2025-07-16
RS = 988

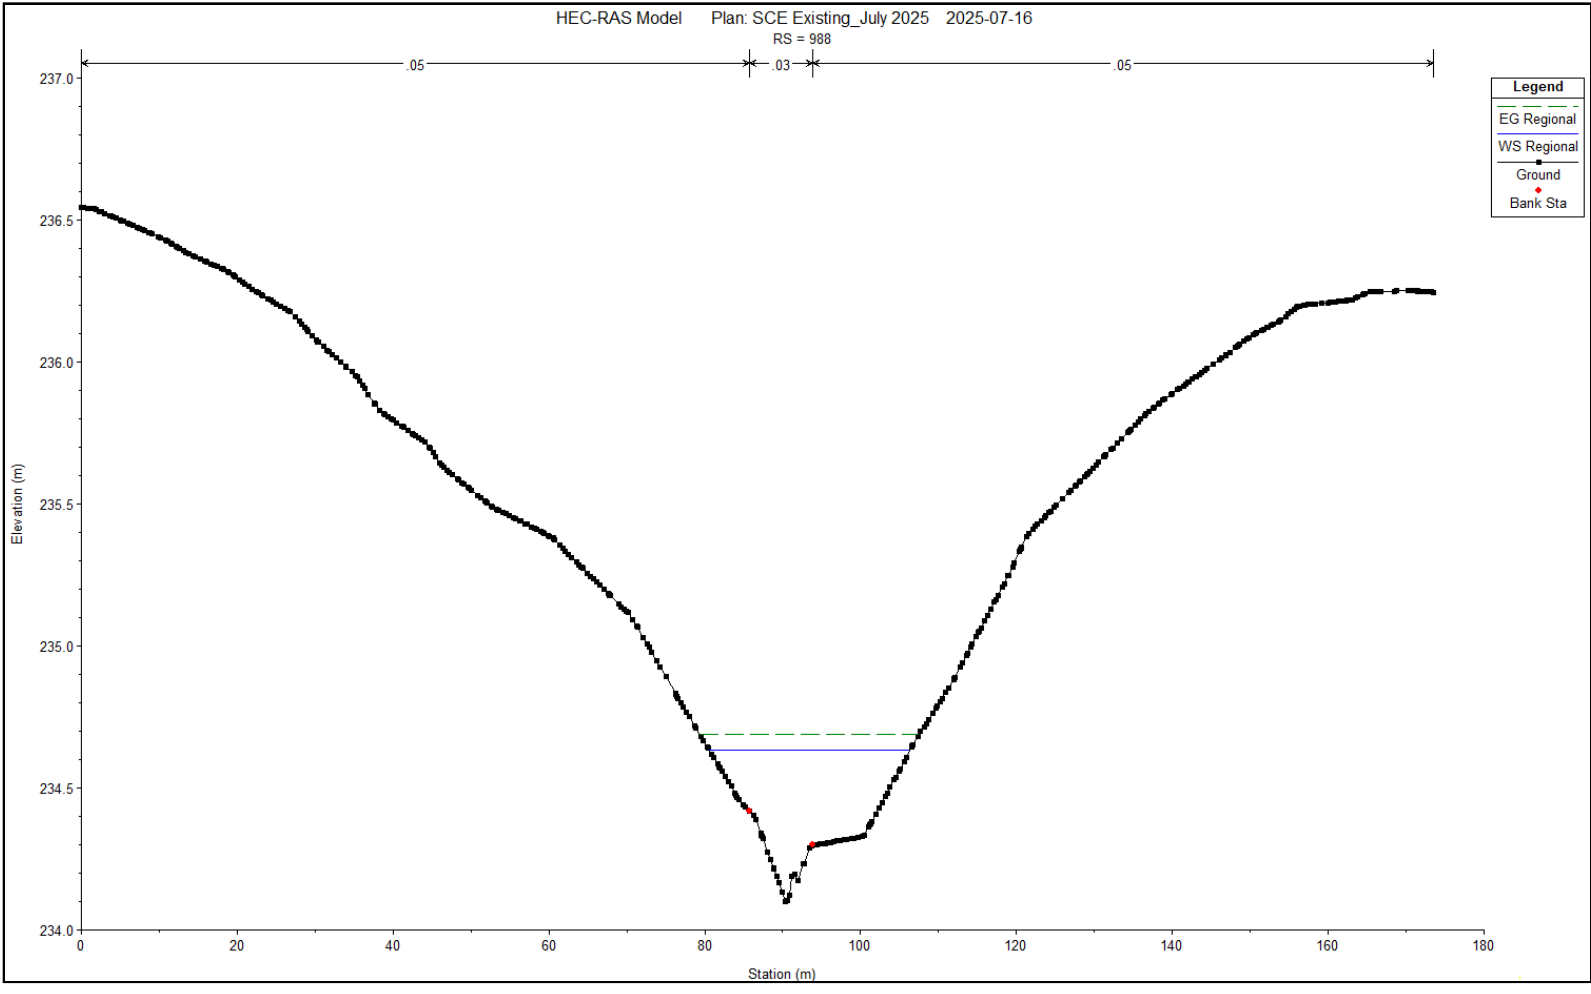



Within the Site (Existing vs Interim vs Ultimate)

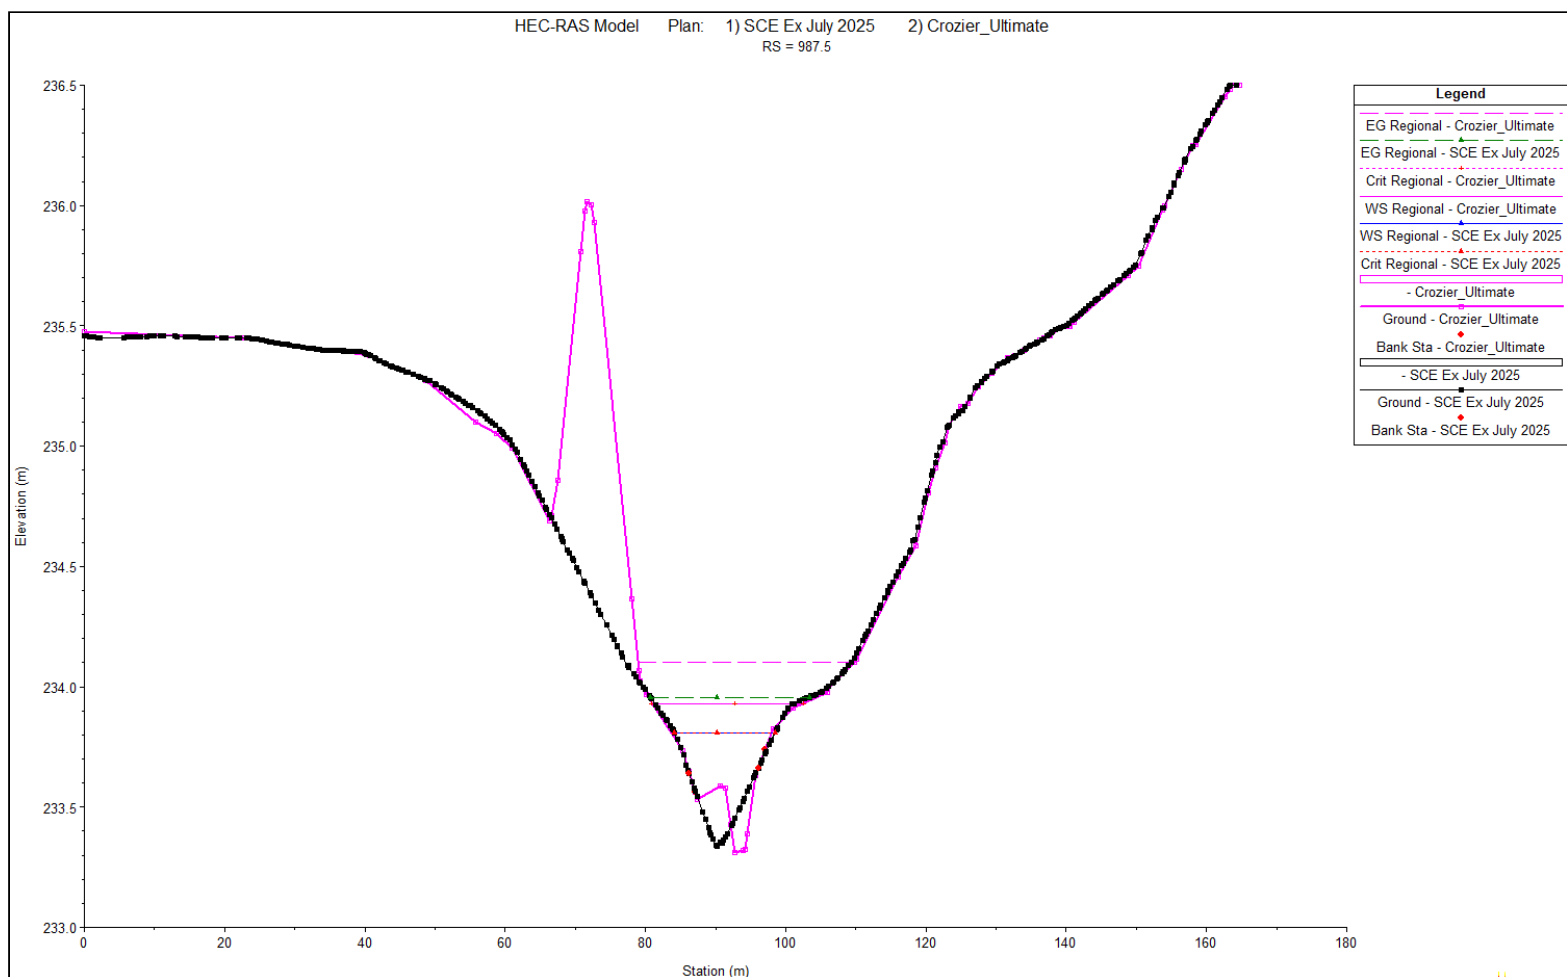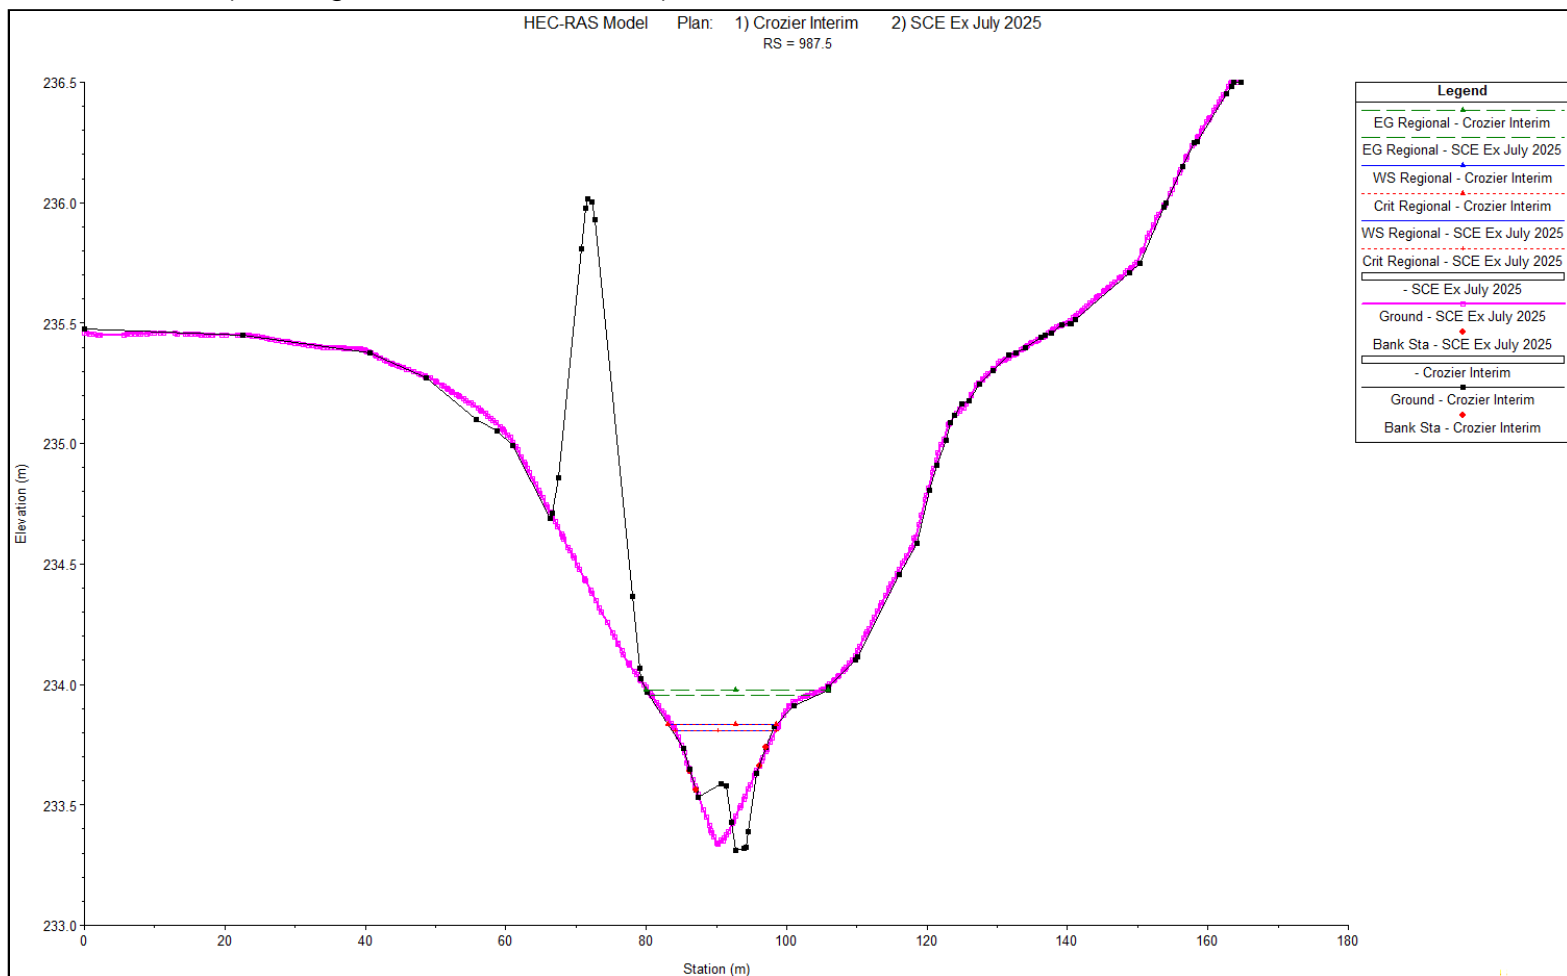

Within the Site (Existing vs Interim vs Ultimate)

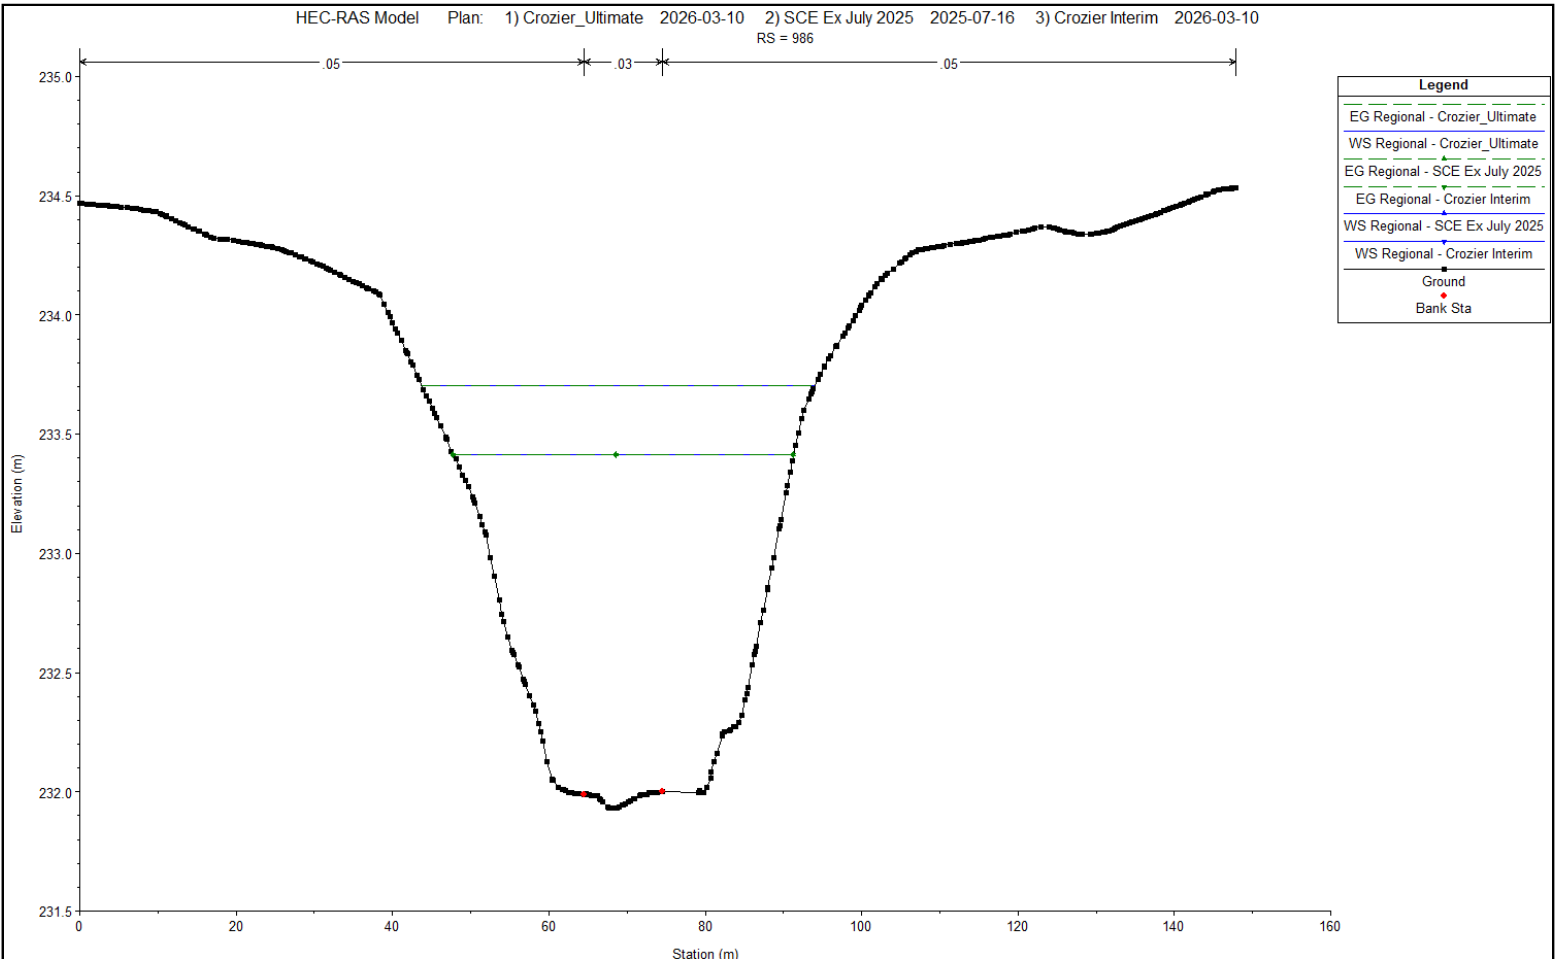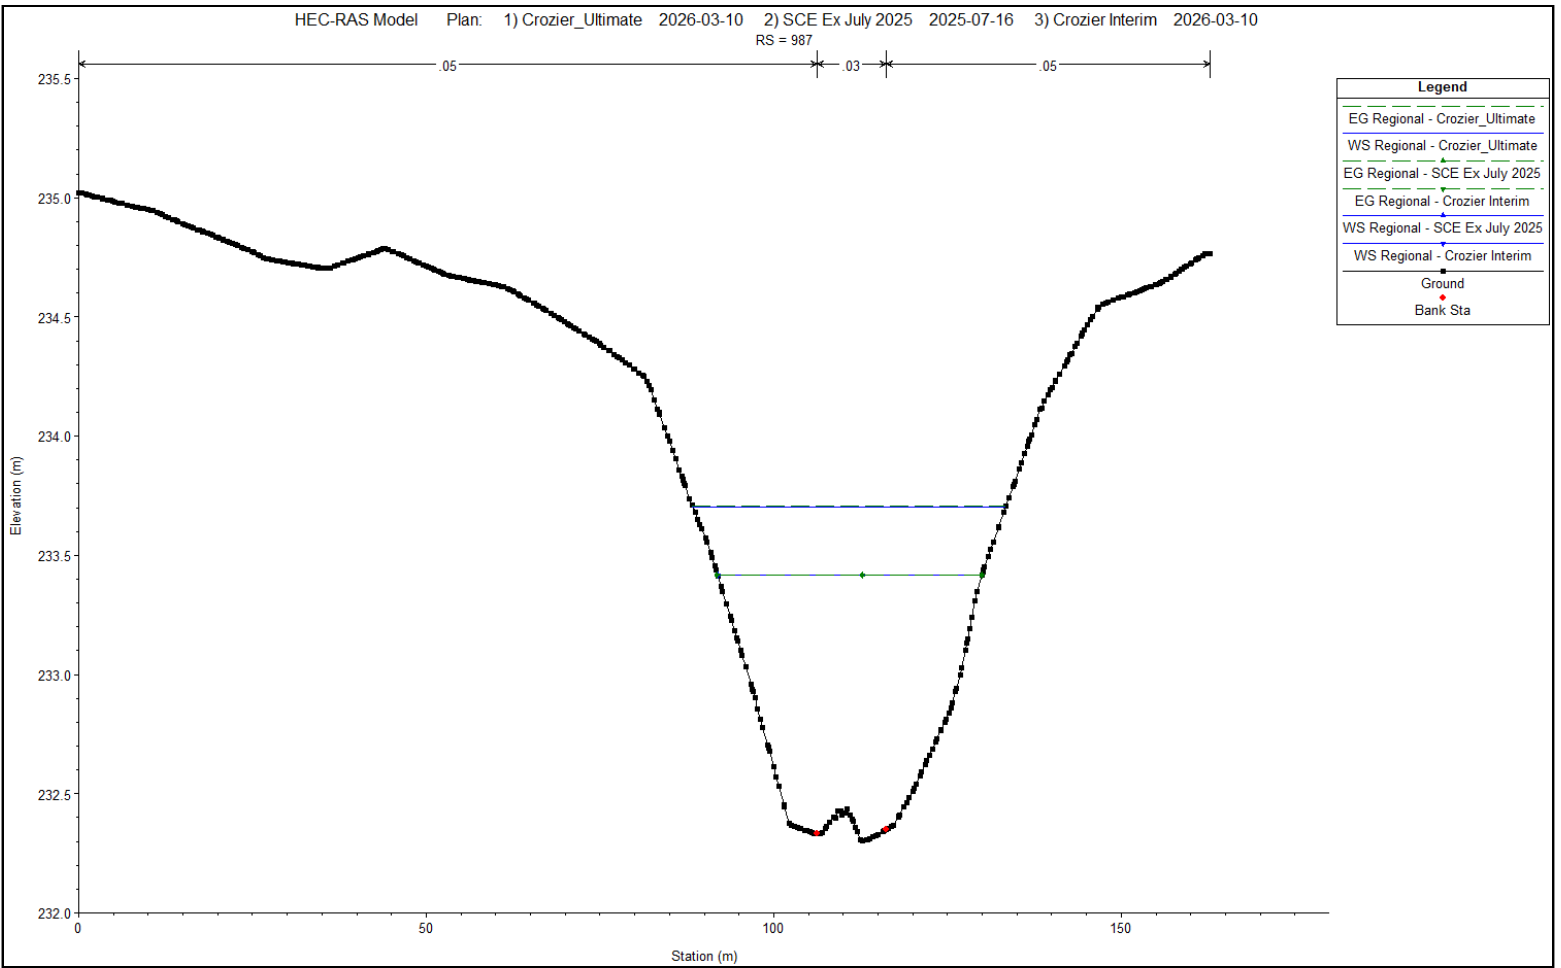


Within the Site (Existing vs Interim vs Ultimate)

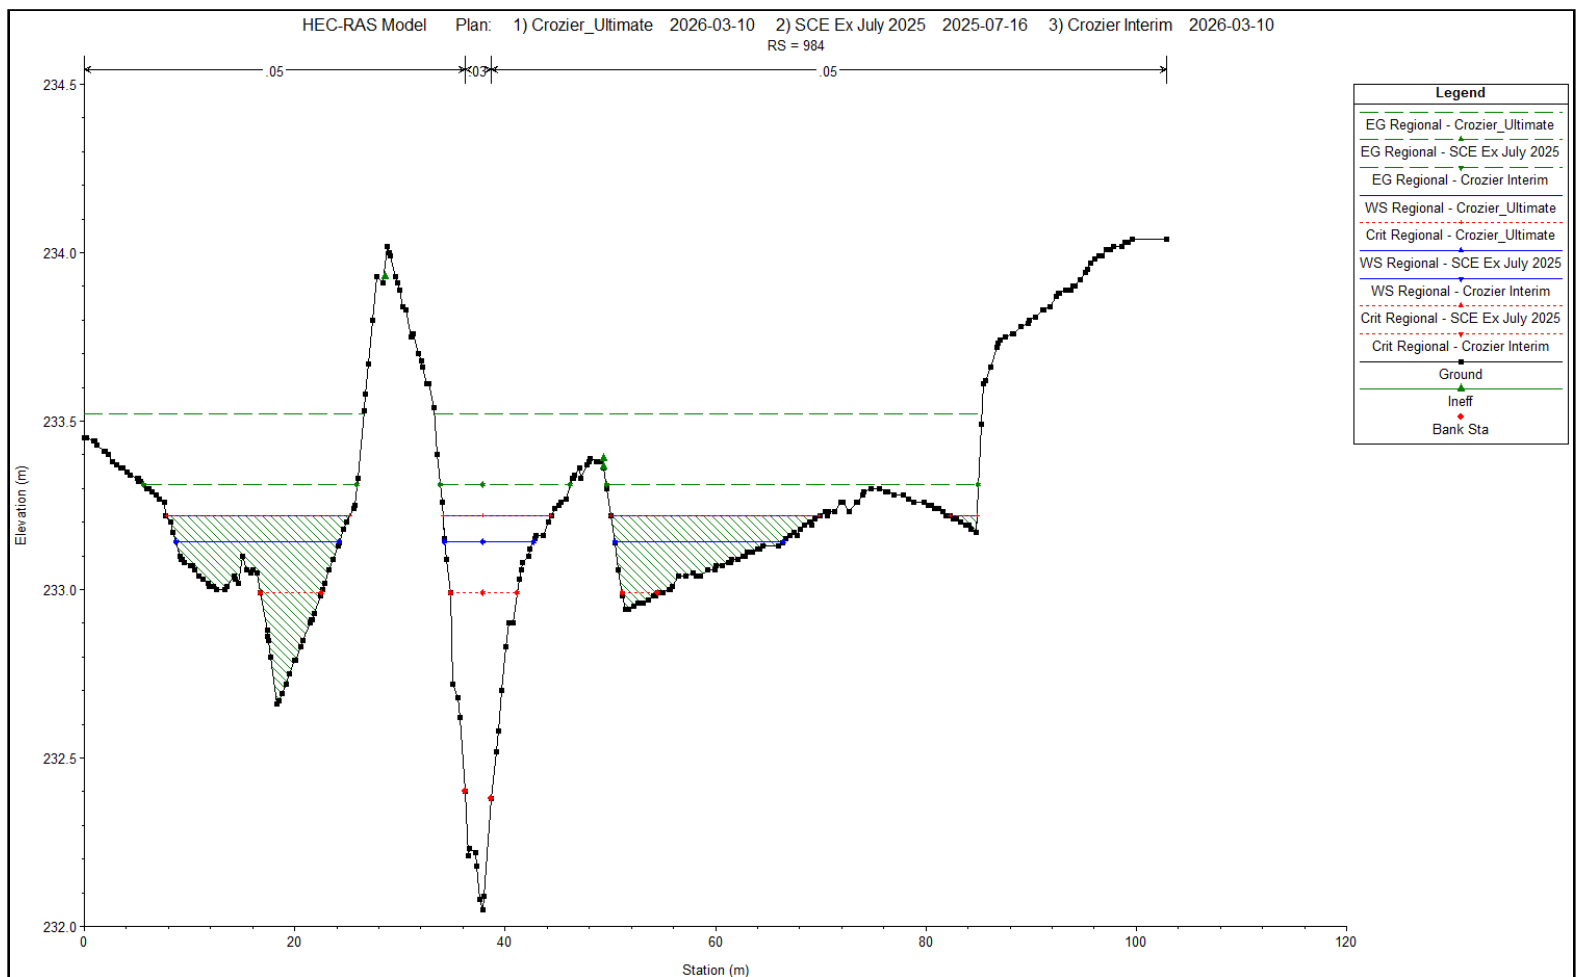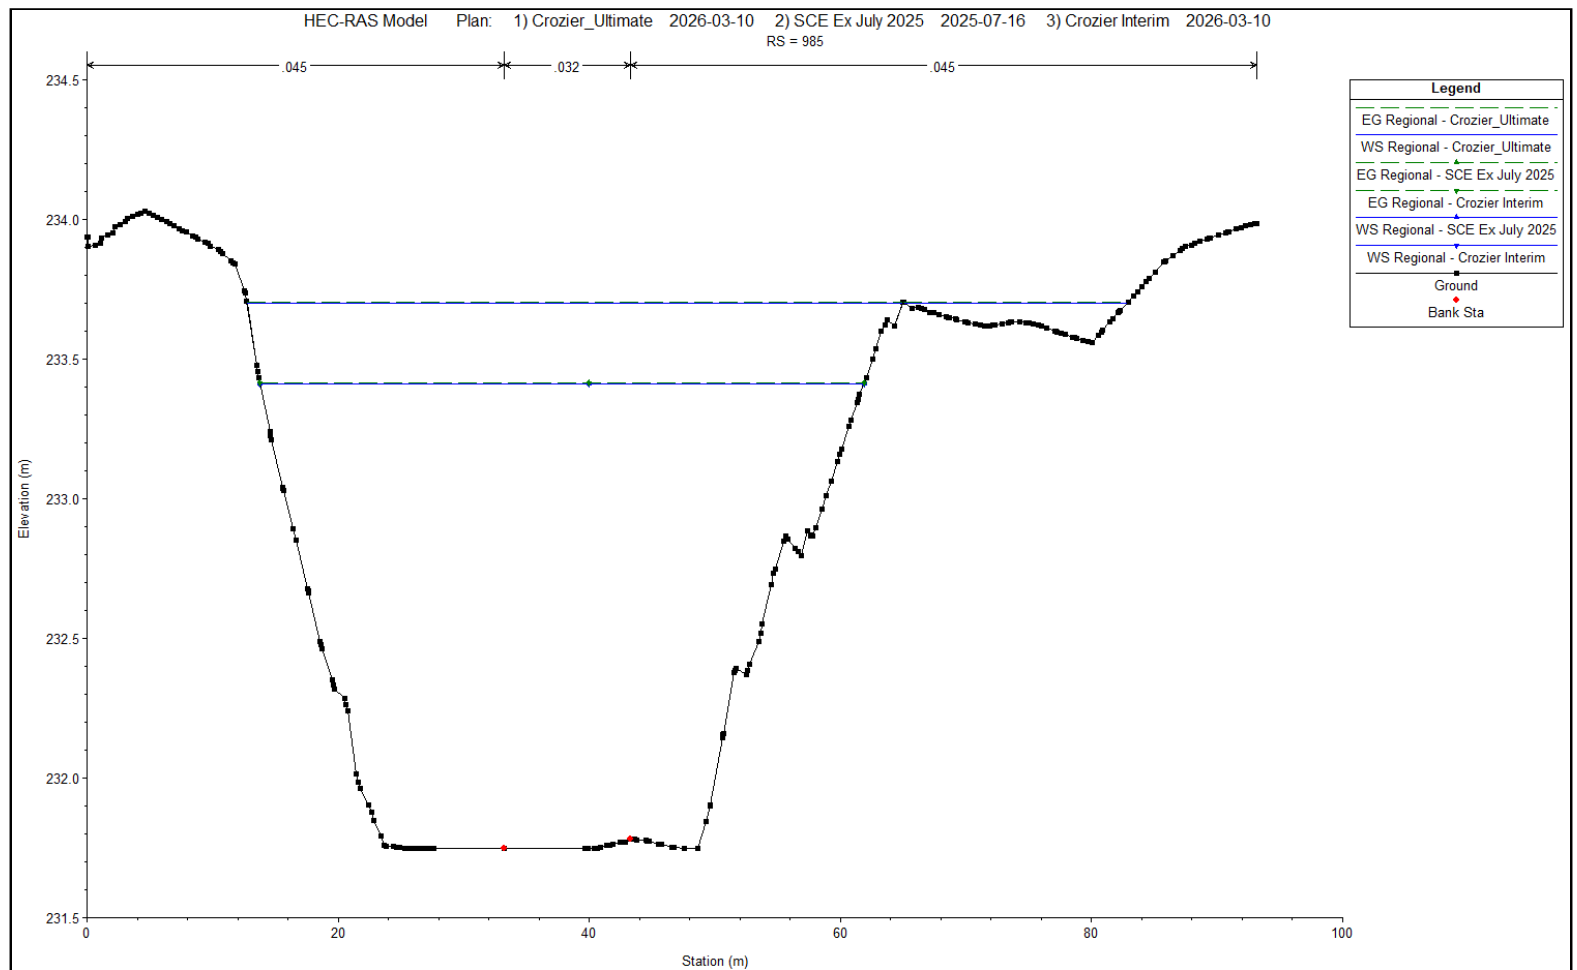

Within the Site (Existing vs Interim vs Ultimate)

HEC-RAS Model Plan: 1) Crozier_Ultimate 2026-03-10 2) SCE Ex July 2025 2025-07-16 3) Crozier Interim 2026-03-10
RS = 983

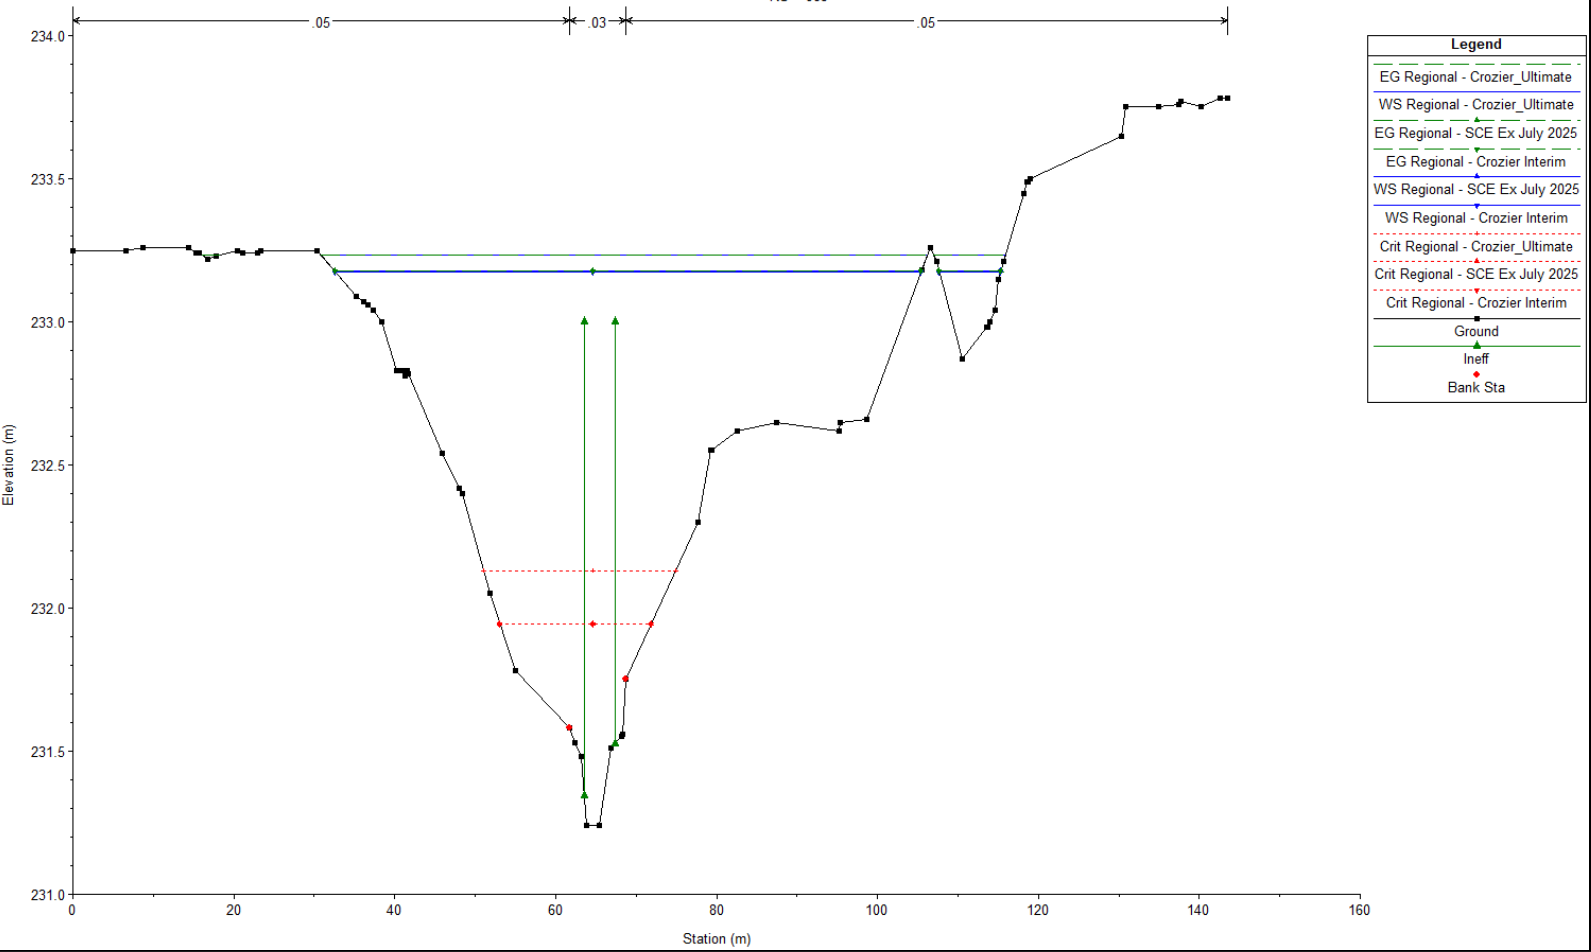

HEC-RAS Model Outputs
 Crozier Interim Conditions
 HDF-3, Humber Station (624-6777)
 March 17, 2026
 Modeled by: IF
 Pg. 1 of 5

HEC-RAS Plan: Crozier Interim River: HDF-3 Reach: 1

Reach	River Sta	Profile	Q Total (m3/s)	Min Ch El (m)	W.S. Elev (m)	Crit W.S. (m)	E.G. Elev (m)	E.G. Slope (m/m)	Vel Chnl (m/s)	Flow Area (m2)	Top Width (m)	Froude # Chl
1	1002	2-year	0.27	242.78	242.93		242.95	0.005402	0.61	0.57	7.20	0.55
1	1002	5-year	0.47	242.78	242.97		242.99	0.005711	0.75	0.88	8.72	0.59
1	1002	10-year	0.98	242.78	243.04		243.07	0.006330	0.99	1.54	11.59	0.66
1	1002	25-year	1.24	242.78	243.06		243.10	0.006486	1.07	1.85	12.55	0.68
1	1002	50-year	1.43	242.78	243.08		243.12	0.006587	1.13	2.06	13.16	0.69
1	1002	100-year	1.63	242.78	243.09		243.14	0.006681	1.18	2.28	13.74	0.71
1	1002	Regional	4.16	242.78	243.23		243.32	0.007676	1.65	4.59	19.16	0.81
1	1001	2-year	0.27	242.72	242.88	242.83	242.89	0.003600	0.44	0.66	8.37	0.44
1	1001	5-year	0.47	242.72	242.91	242.86	242.93	0.003893	0.55	0.98	10.14	0.48
1	1001	10-year	0.98	242.72	242.97	242.92	243.00	0.004243	0.74	1.70	13.43	0.53
1	1001	25-year	1.24	242.72	243.00	242.94	243.02	0.004440	0.81	2.03	14.70	0.55
1	1001	50-year	1.43	242.72	243.01	242.95	243.04	0.004544	0.86	2.26	15.51	0.56
1	1001	100-year	1.63	242.72	243.03	242.97	243.06	0.004612	0.90	2.51	16.38	0.57
1	1001	Regional	4.16	242.72	243.16	243.10	243.22	0.005062	1.26	5.25	23.60	0.65
1	1000	2-year	0.27	242.49	242.59	242.59	242.62	0.021411	0.75	0.37	6.67	0.98
1	1000	5-year	0.47	242.49	242.62	242.62	242.66	0.018763	0.87	0.57	8.19	0.96
1	1000	10-year	0.98	242.49	242.67	242.67	242.73	0.015832	1.09	1.04	10.60	0.96
1	1000	25-year	1.24	242.49	242.69	242.69	242.76	0.014702	1.16	1.28	11.66	0.94
1	1000	50-year	1.43	242.49	242.71	242.71	242.77	0.014146	1.21	1.44	12.33	0.94
1	1000	100-year	1.63	242.49	242.72	242.72	242.79	0.013793	1.25	1.62	12.98	0.94
1	1000	Regional	4.16	242.49	242.85	242.85	242.96	0.011378	1.63	3.71	19.85	0.93
1	999	2-year	0.27	241.92	242.06	242.01	242.07	0.001874	0.33	0.96	12.59	0.32
1	999	5-year	0.47	241.92	242.10	242.03	242.10	0.002065	0.42	1.44	15.39	0.35
1	999	10-year	0.98	241.92	242.15		242.17	0.002382	0.56	2.48	20.19	0.40
1	999	25-year	1.24	241.92	242.18		242.19	0.002488	0.62	2.96	22.02	0.41
1	999	50-year	1.43	241.92	242.19		242.21	0.002572	0.66	3.29	23.20	0.43
1	999	100-year	1.63	241.92	242.21		242.22	0.002622	0.69	3.64	24.42	0.43
1	999	Regional	4.16	241.92	242.33		242.37	0.003049	0.97	7.42	34.92	0.50
1	998	2-year	0.27	241.84	241.88	241.88	241.90	0.023908	0.66	0.47	11.92	0.98
1	998	5-year	0.47	241.84	241.90	241.90	241.93	0.021639	0.79	0.70	13.04	0.99
1	998	10-year	0.98	241.84	241.94	241.94	241.98	0.018410	0.99	1.24	15.58	0.99
1	998	25-year	1.24	241.84	241.95	241.95	242.00	0.017737	1.07	1.49	16.59	0.99
1	998	50-year	1.43	241.84	241.97	241.97	242.02	0.016822	1.10	1.68	17.38	0.98
1	998	100-year	1.63	241.84	241.98	241.98	242.03	0.016602	1.15	1.86	18.03	0.99
1	998	Regional	4.16	241.84	242.08	242.08	242.16	0.013285	1.49	4.08	24.72	0.97
1	997	2-year	0.27	240.98	241.24		241.25	0.001269	0.38	0.79	5.60	0.28
1	997	5-year	0.47	240.98	241.30		241.31	0.001503	0.50	1.12	6.68	0.32
1	997	10-year	0.98	240.98	241.39		241.41	0.001946	0.70	1.81	8.37	0.39
1	997	25-year	1.24	240.98	241.43		241.45	0.002062	0.77	2.14	9.14	0.41
1	997	50-year	1.43	240.98	241.45		241.48	0.002144	0.82	2.36	9.63	0.42
1	997	100-year	1.63	240.98	241.47		241.50	0.002219	0.87	2.59	10.11	0.43
1	997	Regional	4.16	240.98	241.67		241.73	0.002995	1.31	4.95	13.88	0.53
1	996.5	2-year	0.27	240.96	241.10		241.12	0.007777	0.59	0.48	6.53	0.63
1	996.5	5-year	0.47	240.96	241.14	241.11	241.16	0.007686	0.73	0.73	8.05	0.66
1	996.5	10-year	0.98	240.96	241.19	241.17	241.24	0.007977	0.96	1.28	10.71	0.72
1	996.5	25-year	1.24	240.96	241.22	241.19	241.27	0.008511	1.07	1.51	11.65	0.75
1	996.5	50-year	1.43	240.96	241.23	241.21	241.29	0.008799	1.13	1.67	12.32	0.77
1	996.5	100-year	1.63	240.96	241.24	241.22	241.30	0.009152	1.20	1.84	12.94	0.80
1	996.5	Regional	4.16	240.96	241.37	241.37	241.48	0.010467	1.71	3.79	18.76	0.92
1	996	2-year	0.27	240.55	240.70		240.71	0.007147	0.51	0.53	6.75	0.59
1	996	5-year	0.47	240.55	240.74		240.75	0.007281	0.60	0.79	8.21	0.61
1	996	10-year	0.98	240.55	240.79		240.82	0.007182	0.74	1.35	11.13	0.65
1	996	25-year	1.24	240.55	240.82		240.85	0.006783	0.79	1.63	12.80	0.64
1	996	50-year	1.43	240.55	240.83		240.87	0.006603	0.83	1.82	13.89	0.64
1	996	100-year	1.63	240.55	240.85		240.88	0.006393	0.86	2.04	14.94	0.64
1	996	Regional	4.16	240.55	240.98		241.04	0.005498	1.15	4.69	24.72	0.65
1	995	2-year	0.27	240.22	240.37		240.38	0.002517	0.38	0.78	9.60	0.37
1	995	5-year	0.47	240.22	240.41		240.42	0.002429	0.46	1.22	12.03	0.38
1	995	10-year	0.98	240.22	240.48		240.50	0.002327	0.59	2.25	16.38	0.40
1	995	25-year	1.24	240.22	240.51		240.53	0.002382	0.64	2.70	17.97	0.41
1	995	50-year	1.43	240.22	240.53		240.55	0.002387	0.68	3.04	19.08	0.42
1	995	100-year	1.63	240.22	240.54		240.56	0.002419	0.71	3.37	20.08	0.42
1	995	Regional	4.16	240.22	240.70		240.74	0.002433	0.96	7.33	29.62	0.46
1	994	2-year	0.27	239.74	239.83	239.82	239.85	0.012433	0.68	0.45	7.06	0.78
1	994	5-year	0.47	239.74	239.85	239.84	239.89	0.013608	0.86	0.64	7.87	0.85

HEC-RAS Plan: Crozier Interim River: HDF-3 Reach: 1 (Continued)

Reach	River Sta	Profile	Q Total (m3/s)	Min Ch El (m)	W.S. Elev (m)	Crit W.S. (m)	E.G. Elev (m)	E.G. Slope (m/m)	Vel Chnl (m/s)	Flow Area (m2)	Top Width (m)	Froude # Chl
1	994	10-year	0.98	239.74	239.90	239.90	239.96	0.015684	1.19	1.04	9.36	0.97
1	994	25-year	1.24	239.74	239.92	239.92	239.99	0.014401	1.26	1.28	10.19	0.96
1	994	50-year	1.43	239.74	239.94	239.94	240.01	0.014328	1.32	1.43	10.58	0.97
1	994	100-year	1.63	239.74	239.95	239.95	240.03	0.013857	1.37	1.60	11.05	0.96
1	994	Regional	4.16	239.74	240.09	240.09	240.22	0.011883	1.80	3.51	15.91	0.97
1	993	2-year	0.27	238.83	238.90		238.90	0.003021	0.16	1.75	41.93	0.23
1	993	5-year	0.47	238.83	238.92		238.92	0.002977	0.20	2.52	44.28	0.25
1	993	10-year	0.98	238.83	238.95		238.95	0.002921	0.26	4.09	47.91	0.26
1	993	25-year	1.24	238.83	238.96		238.97	0.002938	0.28	4.76	49.29	0.27
1	993	50-year	1.43	238.83	238.97		238.98	0.002932	0.30	5.23	50.23	0.27
1	993	100-year	1.63	238.83	238.98		238.99	0.002937	0.31	5.70	51.15	0.27
1	993	Regional	4.16	238.83	239.07		239.08	0.002961	0.44	10.64	60.02	0.30
1	992.79	2-year	0.27	238.77	238.83		238.83	0.003934	0.17	1.57	36.82	0.26
1	992.79	5-year	0.47	238.77	238.85		238.85	0.004051	0.22	2.19	38.65	0.28
1	992.79	10-year	0.98	238.77	238.88		238.88	0.004388	0.30	3.41	42.00	0.31
1	992.79	25-year	1.24	238.77	238.89		238.90	0.004347	0.32	3.98	43.50	0.32
1	992.79	50-year	1.43	238.77	238.90		238.91	0.004467	0.34	4.33	44.38	0.33
1	992.79	100-year	1.63	238.77	238.91		238.91	0.004658	0.37	4.66	45.22	0.34
1	992.79	Regional	4.16	238.77	239.01		239.02	0.003167	0.46	10.34	63.36	0.31
1	992.7	2-year	0.27	238.72	238.78		238.79	0.003299	0.22	1.28	35.71	0.35
1	992.7	5-year	0.47	238.72	238.80		238.80	0.002827	0.25	1.94	39.43	0.35
1	992.7	10-year	0.98	238.72	238.82		238.83	0.003813	0.37	2.87	43.10	0.43
1	992.7	25-year	1.24	238.72	238.83		238.84	0.004047	0.41	3.29	44.39	0.45
1	992.7	50-year	1.43	238.72	238.84		238.85	0.003842	0.43	3.68	45.56	0.44
1	992.7	100-year	1.63	238.72	238.85		238.86	0.003706	0.44	4.06	46.74	0.44
1	992.7	Regional	4.16	238.72	238.98		238.99	0.001210	0.44	11.51	64.75	0.29
1	992.56	2-year	0.27	238.54	238.65	238.62	238.65	0.007949	0.28	1.07	146.73	0.39
1	992.56	5-year	0.47	238.54	238.66	238.64	238.67	0.009950	0.36	1.49	151.39	0.45
1	992.56	10-year	0.98	238.54	238.71	238.66	238.72	0.004097	0.34	3.43	162.41	0.32
1	992.56	25-year	1.24	238.54	238.74	238.67	238.74	0.002915	0.33	4.50	166.86	0.28
1	992.56	50-year	1.43	238.54	238.76	238.68	238.76	0.002478	0.32	5.20	168.06	0.26
1	992.56	100-year	1.63	238.54	238.78	238.68	238.78	0.002152	0.32	5.97	169.61	0.25
1	992.56	Regional	4.16	238.54	238.96	238.74	238.96	0.000964	0.35	14.11	178.17	0.19
1	992.5	2-year	0.27	238.40	238.53	238.47	238.53	0.003870	0.19	1.41	155.62	0.22
1	992.5	5-year	0.47	238.40	238.58	238.49	238.58	0.001984	0.19	2.49	160.75	0.17
1	992.5	10-year	0.98	238.40	238.66	238.52	238.67	0.001471	0.23	4.67	172.21	0.16
1	992.5	25-year	1.24	238.40	238.70	238.53	238.70	0.001371	0.25	5.74	177.41	0.16
1	992.5	50-year	1.43	238.40	238.72	238.54	238.72	0.001331	0.26	6.49	181.13	0.16
1	992.5	100-year	1.63	238.40	238.74	238.54	238.74	0.001285	0.27	7.28	183.57	0.16
1	992.5	Regional	4.16	238.40	238.94	238.63	238.94	0.000974	0.33	16.01	197.62	0.15
1	992.4	2-year	0.27	238.32	238.52		238.52	0.000243	0.08	3.76	29.70	0.06
1	992.4	5-year	0.47	238.32	238.58		238.58	0.000254	0.10	5.48	33.65	0.07
1	992.4	10-year	0.98	238.32	238.66		238.66	0.000318	0.14	8.48	38.26	0.08
1	992.4	25-year	1.24	238.32	238.69		238.69	0.000341	0.15	9.75	39.72	0.08
1	992.4	50-year	1.43	238.32	238.71		238.71	0.000357	0.16	10.59	40.66	0.09
1	992.4	100-year	1.63	238.32	238.73		238.73	0.000370	0.17	11.44	41.24	0.09
1	992.4	Regional	4.16	238.32	238.93		238.93	0.000463	0.25	23.27	79.77	0.11
1	992.3	2-year	0.27	238.28	238.52	238.33	238.52	0.000088	0.06	5.31	28.77	0.04
1	992.3	5-year	0.47	238.28	238.57	238.34	238.57	0.000121	0.08	6.89	31.03	0.05
1	992.3	10-year	0.98	238.28	238.66	238.37	238.66	0.000214	0.13	9.77	38.90	0.07
1	992.3	25-year	1.24	238.28	238.69	238.38	238.69	0.000243	0.14	11.07	41.14	0.07
1	992.3	50-year	1.43	238.28	238.71	238.39	238.71	0.000259	0.15	11.93	41.50	0.08
1	992.3	100-year	1.63	238.28	238.73	238.39	238.73	0.000274	0.16	12.78	41.82	0.08
1	992.3	Regional	4.16	238.28	238.92	238.46	238.93	0.000379	0.24	21.13	43.58	0.10
1	992.13	2-year	0.27	238.17	238.52	238.27	238.52	0.000217	0.10	2.81	12.96	0.06
1	992.13	5-year	0.47	238.17	238.57	238.29	238.57	0.000349	0.15	3.53	14.74	0.08
1	992.13	10-year	0.98	238.17	238.64	238.34	238.64	0.000683	0.24	4.86	19.34	0.12
1	992.13	25-year	1.24	238.17	238.67	238.37	238.67	0.000804	0.27	5.45	19.70	0.13
1	992.13	50-year	1.43	238.17	238.69	238.38	238.69	0.000887	0.29	5.83	19.83	0.14
1	992.13	100-year	1.63	238.17	238.71	238.40	238.71	0.000966	0.32	6.20	19.95	0.15
1	992.13	Regional	4.16	238.17	238.89	238.52	238.90	0.001605	0.51	9.91	21.14	0.20
1	991.9	2-year	0.27	238.14	238.48	238.38	238.49	0.005762	0.51	0.63	10.04	0.40
1	991.9	5-year	0.47	238.14	238.52	238.45	238.53	0.005775	0.59	1.20	16.98	0.41
1	991.9	10-year	0.98	238.14	238.57	238.53	238.59	0.005764	0.69	2.19	18.01	0.43
1	991.9	25-year	1.24	238.14	238.60	238.55	238.61	0.005703	0.73	2.61	18.28	0.43

HEC-RAS Model Outputs
Crozier Interim Conditions
HDF-3, Humber Station (624-6777)
March 17, 2026
Modeled by: IF
Pg. 3 of 5

HEC-RAS Plan: Crozier Interim River: HDF-3 Reach: 1 (Continued)

Reach	River Sta	Profile	Q Total (m3/s)	Min Ch El (m)	W.S. Elev (m)	Crit W.S. (m)	E.G. Elev (m)	E.G. Slope (m/m)	Vel Chnl (m/s)	Flow Area (m2)	Top Width (m)	Froude # Chl
1	991.9	50-year	1.43	238.14	238.61	238.56	238.63	0.005614	0.75	2.89	18.44	0.43
1	991.9	100-year	1.63	238.14	238.63	238.57	238.65	0.005507	0.76	3.19	18.58	0.43
1	991.9	Regional	4.16	238.14	238.79	238.65	238.81	0.004741	0.92	6.20	19.67	0.43
1	991.6	2-year	0.27	237.93	238.24	238.14	238.25	0.005044	0.37	1.00	15.85	0.29
1	991.6	5-year	0.47	237.93	238.28	238.20	238.28	0.005185	0.43	1.62	17.70	0.30
1	991.6	10-year	0.98	237.93	238.34	238.27	238.35	0.004884	0.50	2.82	18.40	0.30
1	991.6	25-year	1.24	237.93	238.37	238.28	238.38	0.004723	0.52	3.35	18.64	0.30
1	991.6	50-year	1.43	237.93	238.39	238.29	238.40	0.004675	0.54	3.69	18.79	0.30
1	991.6	100-year	1.63	237.93	238.41	238.30	238.42	0.004698	0.56	4.02	18.94	0.31
1	991.6	Regional	4.16	237.93	238.59	238.38	238.61	0.004257	0.71	7.61	20.18	0.31
1	991	2-year	0.37	237.37	237.74	237.62	237.75	0.005816	0.48	1.20	16.86	0.32
1	991	5-year	0.64	237.37	237.78	237.72	237.79	0.005662	0.53	1.95	18.17	0.32
1	991	10-year	1.34	237.37	237.85	237.78	237.86	0.005715	0.62	3.30	18.75	0.34
1	991	25-year	1.70	237.37	237.88	237.79	237.89	0.005763	0.66	3.86	18.97	0.34
1	991	50-year	1.96	237.37	237.90	237.80	237.91	0.005750	0.68	4.25	19.11	0.35
1	991	100-year	2.23	237.37	237.92	237.81	237.93	0.005780	0.70	4.62	19.24	0.35
1	991	Regional	5.69	237.37	238.11	237.91	238.14	0.005865	0.91	8.43	20.44	0.37
1	990	2-year	0.37	236.53	236.87	236.78	236.88	0.006012	0.55	0.91	14.69	0.41
1	990	5-year	0.64	236.53	236.90	236.87	236.92	0.006172	0.63	1.53	17.37	0.43
1	990	10-year	1.34	236.53	236.97	236.92	236.99	0.006240	0.75	2.66	18.29	0.45
1	990	25-year	1.70	236.53	236.99	236.94	237.01	0.006280	0.80	3.13	18.53	0.46
1	990	50-year	1.96	236.53	237.01	236.95	237.03	0.006307	0.83	3.44	18.64	0.46
1	990	100-year	2.23	236.53	237.03	236.96	237.05	0.006311	0.86	3.75	18.76	0.47
1	990	Regional	5.69	236.53	237.19	237.06	237.23	0.006533	1.12	6.83	19.83	0.51
1	989.68	2-year	0.37	235.72	236.02	235.95	236.04	0.005597	0.55	0.96	15.09	0.40
1	989.68	5-year	0.64	235.72	236.06	236.02	236.08	0.005494	0.61	1.63	17.84	0.41
1	989.68	10-year	1.34	235.72	236.13	236.08	236.15	0.005362	0.71	2.82	18.33	0.42
1	989.68	25-year	1.70	235.72	236.16	236.09	236.17	0.005325	0.75	3.32	18.54	0.42
1	989.68	50-year	1.96	235.72	236.17	236.10	236.19	0.005289	0.78	3.66	18.68	0.43
1	989.68	100-year	2.23	235.72	236.19	236.11	236.21	0.005281	0.81	3.99	18.81	0.43
1	989.68	Regional	5.69	235.72	236.37	236.21	236.41	0.004893	1.02	7.50	20.00	0.44
1	989.5	2-year	0.37	235.32	235.68		235.69	0.005585	0.42	1.25	16.76	0.30
1	989.5	5-year	0.64	235.32	235.72		235.73	0.005641	0.48	1.97	18.45	0.32
1	989.5	10-year	1.34	235.32	235.79		235.80	0.005514	0.57	3.36	19.23	0.33
1	989.5	25-year	1.70	235.32	235.82		235.84	0.005435	0.60	3.96	19.46	0.33
1	989.5	50-year	1.96	235.32	235.84		235.86	0.005411	0.62	4.36	19.59	0.33
1	989.5	100-year	2.23	235.32	235.87		235.88	0.005314	0.64	4.77	19.73	0.33
1	989.5	Regional	5.69	235.32	236.06		236.08	0.005399	0.85	8.70	20.97	0.36
1	989.4	2-year	0.37	235.00	235.35		235.36	0.005588	0.44	1.25	16.59	0.31
1	989.4	5-year	0.64	235.00	235.40		235.40	0.005469	0.49	2.02	18.88	0.31
1	989.4	10-year	1.34	235.00	235.46		235.48	0.005861	0.60	3.33	19.56	0.34
1	989.4	25-year	1.70	235.00	235.49		235.50	0.006002	0.64	3.87	19.77	0.35
1	989.4	50-year	1.96	235.00	235.51		235.52	0.006133	0.67	4.23	19.90	0.35
1	989.4	100-year	2.23	235.00	235.53		235.54	0.006230	0.70	4.58	20.03	0.36
1	989.4	Regional	5.69	235.00	235.70		235.73	0.006882	0.94	8.13	21.19	0.40
1	989.3	2-year	0.37	234.66	234.99		235.00	0.006230	0.54	0.91	14.59	0.41
1	989.3	5-year	0.64	234.66	235.03	234.99	235.04	0.006549	0.63	1.50	17.26	0.44
1	989.3	10-year	1.34	234.66	235.09		235.11	0.006163	0.73	2.68	18.36	0.45
1	989.3	25-year	1.70	234.66	235.12		235.14	0.006075	0.77	3.17	18.57	0.45
1	989.3	50-year	1.96	234.66	235.14		235.16	0.005943	0.80	3.51	18.69	0.45
1	989.3	100-year	2.23	234.66	235.15		235.18	0.005856	0.82	3.84	18.81	0.45
1	989.3	Regional	5.69	234.66	235.34		235.37	0.005157	1.02	7.36	19.98	0.45
1	989.2	2-year	0.37	234.24	234.57	234.46	234.58	0.005204	0.42	1.28	17.35	0.30
1	989.2	5-year	0.64	234.24	234.61	234.54	234.62	0.004824	0.46	2.08	18.42	0.30
1	989.2	10-year	1.34	234.24	234.69	234.60	234.70	0.004880	0.55	3.49	19.07	0.31
1	989.2	25-year	1.70	234.24	234.72	234.62	234.73	0.004807	0.59	4.11	19.33	0.31
1	989.2	50-year	1.96	234.24	234.74	234.63	234.75	0.004849	0.61	4.50	19.48	0.32
1	989.2	100-year	2.23	234.24	234.76	234.64	234.77	0.004833	0.63	4.91	19.63	0.32
1	989.2	Regional	5.69	234.24	234.95	234.74	234.98	0.005210	0.85	8.78	20.86	0.35
1	989.1	2-year	0.37	233.92	234.26	234.17	234.27	0.006127	0.43	1.20	16.57	0.32
1	989.1	5-year	0.64	233.92	234.30	234.24	234.31	0.006908	0.52	1.83	18.22	0.35
1	989.1	10-year	1.34	233.92	234.36	234.30	234.37	0.007228	0.63	3.06	18.79	0.37
1	989.1	25-year	1.70	233.92	234.39	234.31	234.40	0.007490	0.68	3.55	19.01	0.38
1	989.1	50-year	1.96	233.92	234.41	234.32	234.42	0.007464	0.70	3.90	19.15	0.39
1	989.1	100-year	2.23	233.92	234.42	234.33	234.44	0.007689	0.73	4.21	19.26	0.40

HEC-RAS Model Outputs
 Crozier Interim Conditions
 HDF-3, Humber Station (624-6777)
 March 17, 2026
 Modeled by: IF
 Pg. 4 of 5

HEC-RAS Plan: Crozier Interim River: HDF-3 Reach: 1 (Continued)

Reach	River Sta	Profile	Q Total (m3/s)	Min Ch El (m)	W.S. Elev (m)	Crit W.S. (m)	E.G. Elev (m)	E.G. Slope (m/m)	Vel Chnl (m/s)	Flow Area (m2)	Top Width (m)	Froude # Chl
1	989.1	Regional	5.69	233.92	234.60	234.43	234.63	0.007705	0.96	7.72	20.41	0.42
1	989	2-year	0.37	233.60	233.94	233.85	233.95	0.005639	0.51	0.97	14.88	0.39
1	989	5-year	0.64	233.60	233.99	233.93	234.00	0.004854	0.55	1.72	18.25	0.38
1	989	10-year	1.34	233.60	234.05	233.99	234.07	0.004815	0.65	2.94	18.90	0.39
1	989	25-year	1.70	233.60	234.08	234.01	234.10	0.004566	0.68	3.52	19.20	0.39
1	989	50-year	1.96	233.60	234.10	234.02	234.12	0.004493	0.70	3.90	19.38	0.39
1	989	100-year	2.23	233.60	234.12	234.03	234.14	0.004461	0.73	4.25	19.52	0.39
1	989	Regional	5.69	233.60	234.30	234.13	234.33	0.004242	0.94	7.93	20.76	0.41
1	987.5	2-year	0.37	233.31	233.47	233.47	233.53	0.018652	1.07	0.35	3.00	1.01
1	987.5	5-year	0.64	233.31	233.52	233.52	233.60	0.017888	1.24	0.52	3.49	1.03
1	987.5	10-year	1.34	233.31	233.62	233.62	233.69	0.016327	1.13	1.20	9.18	0.97
1	987.5	25-year	1.70	233.31	233.64	233.64	233.72	0.016771	1.24	1.39	9.60	1.01
1	987.5	50-year	1.96	233.31	233.66	233.66	233.74	0.016297	1.29	1.56	9.99	1.00
1	987.5	100-year	2.23	233.31	233.68	233.68	233.77	0.015805	1.33	1.73	10.36	1.00
1	987.5	Regional	5.69	233.31	233.83	233.83	233.98	0.012184	1.71	3.69	15.37	0.97
1	987	2-year	0.37	232.30	232.44		232.44	0.003557	0.36	1.24	16.98	0.41
1	987	5-year	0.64	232.30	232.54		232.55	0.000545	0.25	3.23	19.89	0.19
1	987	10-year	1.34	232.30	232.77		232.77	0.000142	0.22	8.41	25.60	0.11
1	987	25-year	1.70	232.30	233.05		233.05	0.000034	0.15	16.46	31.45	0.06
1	987	50-year	1.96	232.30	233.08		233.08	0.000038	0.17	17.43	31.99	0.06
1	987	100-year	2.23	232.30	233.12		233.12	0.000042	0.18	18.56	32.60	0.07
1	987	Regional	5.69	232.30	233.42		233.42	0.000078	0.30	29.10	37.97	0.09
1	986	2-year	0.37	231.93	232.44		232.44	0.000006	0.05	10.55	28.34	0.02
1	986	5-year	0.64	231.93	232.54		232.54	0.000009	0.07	13.64	30.19	0.03
1	986	10-year	1.34	231.93	232.77		232.77	0.000011	0.10	20.91	33.63	0.03
1	986	25-year	1.70	231.93	233.05		233.05	0.000006	0.08	30.83	37.02	0.03
1	986	50-year	1.96	231.93	233.08		233.08	0.000007	0.09	31.97	37.42	0.03
1	986	100-year	2.23	231.93	233.12		233.12	0.000008	0.10	33.27	37.99	0.03
1	986	Regional	5.69	231.93	233.41		233.41	0.000022	0.20	45.39	43.54	0.05
1	985	2-year	0.37	231.75	232.44		232.44	0.000001	0.02	19.93	34.12	0.01
1	985	5-year	0.64	231.75	232.54		232.54	0.000002	0.04	23.60	35.44	0.01
1	985	10-year	1.34	231.75	232.77		232.77	0.000003	0.06	31.91	37.85	0.02
1	985	25-year	1.70	231.75	233.05		233.05	0.000002	0.06	43.50	43.60	0.02
1	985	50-year	1.96	231.75	233.08		233.08	0.000003	0.06	44.84	43.99	0.02
1	985	100-year	2.23	231.75	233.11		233.12	0.000003	0.07	46.37	44.43	0.02
1	985	Regional	5.69	231.75	233.41		233.41	0.000010	0.14	60.14	48.12	0.03
1	984	2-year	0.37	232.05	232.32	232.32	232.39	0.018530	1.19	0.31	2.19	1.01
1	984	5-year	0.64	232.05	232.39	232.39	232.48	0.016528	1.37	0.47	2.45	1.00
1	984	10-year	1.34	232.05	232.68	232.52	232.73	0.003067	1.09	1.41	4.41	0.50
1	984	25-year	1.70	232.05	233.01	232.57	233.04	0.000663	0.72	3.21	19.51	0.25
1	984	50-year	1.96	232.05	233.04	232.61	233.06	0.000794	0.80	3.36	22.24	0.28
1	984	100-year	2.23	232.05	233.06	232.64	233.10	0.000910	0.88	3.54	28.55	0.30
1	984	Regional	5.69	232.05	233.14	232.99	233.31	0.004230	2.00	4.16	40.01	0.66
1	983	2-year	0.37	231.24	231.83	231.40	231.83	0.000089	0.20	1.89	15.61	0.09
1	983	5-year	0.64	231.24	232.06	231.45	232.06	0.000075	0.23	2.76	22.06	0.09
1	983	10-year	1.34	231.24	232.69	231.56	232.69	0.000041	0.26	5.15	55.33	0.07
1	983	25-year	1.70	231.24	233.02	231.61	233.02	0.000003	0.07	48.28	70.57	0.02
1	983	50-year	1.96	231.24	233.04	231.63	233.04	0.000003	0.08	49.93	72.06	0.02
1	983	100-year	2.23	231.24	233.07	231.66	233.07	0.000004	0.09	51.92	73.93	0.02
1	983	Regional	5.69	231.24	233.18	231.94	233.18	0.000018	0.20	60.17	80.45	0.05
1	982.58	Culvert										
1	982	2-year	0.37	230.86	231.20	231.15	231.25	0.010412	0.98	0.38	4.30	0.70
1	982	5-year	0.64	230.86	231.26	231.23	231.35	0.015070	1.32	0.49	4.87	0.86
1	982	10-year	1.34	230.86	231.38	231.38	231.54	0.018186	1.76	0.76	14.82	0.99
1	982	25-year	1.70	230.86	231.44	231.44	231.62	0.016405	1.87	0.94	18.90	0.97
1	982	50-year	1.96	230.86	231.48	231.48	231.67	0.015619	1.95	1.05	20.19	0.96
1	982	100-year	2.23	230.86	231.51	231.51	231.72	0.015337	2.04	1.16	21.29	0.97
1	982	Regional	5.69	230.86	231.87	231.87	232.26	0.013333	2.80	2.24	33.17	0.99
1	981	2-year	0.37	230.86	231.09	231.06	231.10	0.007566	0.59	1.17	17.57	0.55
1	981	5-year	0.64	230.86	231.12	231.09	231.14	0.008526	0.73	1.73	19.83	0.61
1	981	10-year	1.34	230.86	231.18	231.14	231.20	0.008763	0.93	3.26	29.58	0.65
1	981	25-year	1.70	230.86	231.20	231.17	231.22	0.008845	0.99	3.89	30.21	0.66
1	981	50-year	1.96	230.86	231.21	231.18	231.24	0.008801	1.03	4.33	30.57	0.67
1	981	100-year	2.23	230.86	231.23	231.19	231.26	0.009101	1.09	4.71	30.95	0.69

HEC-RAS Model Outputs
 Crozier Interim Conditions
 HDF-3, Humber Station (624-6777)
 March 17, 2026
 Modeled by: IF
 Pg. 5 of 5

HEC-RAS Plan: Crozier Interim River: HDF-3 Reach: 1 (Continued)

Reach	River Sta	Profile	Q Total (m3/s)	Min Ch El (m)	W.S. Elev (m)	Crit W.S. (m)	E.G. Elev (m)	E.G. Slope (m/m)	Vel Chnl (m/s)	Flow Area (m2)	Top Width (m)	Froude # Chl
1	981	Regional	5.69	230.86	231.35	231.28	231.40	0.010399	1.51	8.81	35.26	0.78
1	980	2-year	0.37	230.22	230.27	230.27	230.29	0.037335	0.68	0.85	28.52	1.05
1	980	5-year	0.64	230.22	230.29	230.29	230.31	0.030990	0.78	1.35	30.31	1.01
1	980	10-year	1.34	230.22	230.31	230.31	230.35	0.031145	1.01	2.25	32.33	1.08
1	980	25-year	1.70	230.22	230.33	230.33	230.37	0.031044	1.10	2.65	33.22	1.10
1	980	50-year	1.96	230.22	230.33	230.33	230.38	0.031671	1.16	2.91	33.71	1.12
1	980	100-year	2.23	230.22	230.34	230.34	230.39	0.030014	1.19	3.23	34.29	1.11
1	980	Regional	5.69	230.22	230.43	230.43	230.51	0.025284	1.59	6.71	43.25	1.12

HEC-RAS Model Outputs
 Crozier Ultimate Conditions
 HDF-3, Humber Station (624-6777)
 March 17, 2026
 Modeled by: IF
 Pg. 1 of 5

HEC-RAS Plan: Crozier_Ultimate River: HDF-3 Reach: 1

Reach	River Sta	Profile	Q Total (m3/s)	Min Ch El (m)	W.S. Elev (m)	Crit W.S. (m)	E.G. Elev (m)	E.G. Slope (m/m)	Vel Chnl (m/s)	Flow Area (m2)	Top Width (m)	Froude # Chl
1	1002	2-year	0.30	242.73	242.99	242.90	243.01	0.003960	0.65	0.49	4.04	0.49
1	1002	5-year	0.56	242.73	243.07	242.99	243.10	0.003220	0.73	1.14	13.76	0.47
1	1002	10-year	1.26	242.73	243.16	243.12	243.19	0.003090	0.87	2.59	17.28	0.48
1	1002	25-year	1.62	242.73	243.19	243.14	243.22	0.003227	0.94	3.12	17.49	0.50
1	1002	50-year	1.90	242.73	243.21	243.15	243.24	0.003333	1.00	3.48	17.63	0.51
1	1002	100-year	2.18	242.73	243.23	243.17	243.26	0.003409	1.04	3.82	17.77	0.52
1	1002	Regional	3.90	242.73	243.33	243.24	243.37	0.003730	1.26	5.60	18.44	0.57
1	1001	2-year	0.30	242.68	242.94	242.86	242.96	0.003909	0.65	0.47	2.59	0.49
1	1001	5-year	0.56	242.68	243.01	242.92	243.05	0.004175	0.81	0.81	9.93	0.53
1	1001	10-year	1.26	242.68	243.10	243.08	243.14	0.003972	0.98	2.32	19.02	0.55
1	1001	25-year	1.62	242.68	243.14	243.10	243.17	0.003672	1.01	3.00	19.38	0.53
1	1001	50-year	1.90	242.68	243.16	243.12	243.20	0.003754	1.06	3.39	19.58	0.54
1	1001	100-year	2.18	242.68	243.18	243.14	243.22	0.003728	1.09	3.78	19.78	0.55
1	1001	Regional	3.90	242.68	243.28	243.21	243.32	0.003702	1.26	5.83	20.80	0.57
1	1000	2-year	0.30	242.51	242.80	242.69	242.82	0.002434	0.55	0.55	2.77	0.39
1	1000	5-year	0.56	242.51	242.88	242.76	242.90	0.002512	0.68	1.17	15.42	0.42
1	1000	10-year	1.26	242.51	242.95	242.92	242.98	0.003213	0.91	2.52	18.59	0.49
1	1000	25-year	1.62	242.51	242.99	242.94	243.02	0.003077	0.95	3.18	18.81	0.49
1	1000	50-year	1.90	242.51	243.01	242.96	243.04	0.002967	0.97	3.65	18.97	0.49
1	1000	100-year	2.18	242.51	243.03	242.97	243.06	0.003071	1.02	4.00	19.09	0.50
1	1000	Regional	3.90	242.51	243.14	243.04	243.18	0.003067	1.18	6.09	19.78	0.52
1	999.4	2-year	0.30	242.32	242.49	242.49	242.56	0.019612	1.16	0.26	2.08	1.04
1	999.4	5-year	0.56	242.32	242.57	242.57	242.65	0.015980	1.28	0.44	2.56	0.98
1	999.4	10-year	1.26	242.32	242.73	242.73	242.78	0.006014	1.15	1.88	18.73	0.66
1	999.4	25-year	1.62	242.32	242.75	242.75	242.81	0.006522	1.26	2.32	18.87	0.70
1	999.4	50-year	1.90	242.32	242.76	242.76	242.83	0.007096	1.35	2.58	18.96	0.73
1	999.4	100-year	2.18	242.32	242.78	242.78	242.85	0.006883	1.37	2.93	19.07	0.73
1	999.4	Regional	3.90	242.32	242.85	242.85	242.94	0.008574	1.72	4.23	19.49	0.84
1	999	2-year	0.30	241.91	242.08	242.01	242.08	0.001660	0.37	1.20	14.03	0.31
1	999	5-year	0.56	241.91	242.12		242.13	0.001990	0.48	1.85	17.41	0.36
1	999	10-year	1.26	241.91	242.19		242.20	0.002629	0.68	3.20	22.88	0.43
1	999	25-year	1.62	241.91	242.23		242.24	0.002269	0.70	4.19	26.19	0.41
1	999	50-year	1.90	241.91	242.24		242.26	0.002454	0.75	4.63	27.51	0.43
1	999	100-year	2.18	241.91	242.26		242.28	0.002442	0.78	5.18	29.11	0.44
1	999	Regional	3.90	241.91	242.35		242.38	0.002597	0.95	8.11	36.49	0.47
1	998	2-year	0.30	241.84	241.88	241.88	241.91	0.032652	0.78	0.47	11.85	1.15
1	998	5-year	0.56	241.84	241.91	241.91	241.94	0.022200	0.88	0.82	13.81	1.03
1	998	10-year	1.26	241.84	241.97	241.97	242.01	0.012889	0.99	1.76	17.70	0.86
1	998	25-year	1.62	241.84	241.98	241.98	242.03	0.018957	1.23	1.85	18.01	1.05
1	998	50-year	1.90	241.84	241.99	241.99	242.05	0.016884	1.25	2.16	19.13	1.01
1	998	100-year	2.18	241.84	242.00	242.00	242.07	0.017289	1.33	2.37	19.82	1.04
1	998	Regional	3.90	241.84	242.07	242.07	242.16	0.014471	1.53	3.92	24.45	1.01
1	997	2-year	0.30	240.98	241.26		241.26	0.001344	0.45	0.86	5.82	0.30
1	997	5-year	0.56	240.98	241.32		241.33	0.001757	0.60	1.27	7.04	0.36
1	997	10-year	1.26	240.98	241.43		241.46	0.002303	0.86	2.20	9.33	0.44
1	997	25-year	1.62	240.98	241.48		241.51	0.002499	0.96	2.62	10.16	0.46
1	997	50-year	1.90	240.98	241.50		241.54	0.002731	1.05	2.88	10.62	0.49
1	997	100-year	2.18	240.98	241.53		241.57	0.002832	1.11	3.17	11.13	0.50
1	997	Regional	3.90	240.98	241.65		241.72	0.003462	1.42	4.71	13.56	0.58
1	996.5	2-year	0.30	240.96	241.14	241.09	241.15	0.003865	0.59	0.74	8.14	0.48
1	996.5	5-year	0.56	240.96	241.18	241.14	241.21	0.004344	0.75	1.17	10.25	0.54
1	996.5	10-year	1.26	240.96	241.26	241.21	241.30	0.005064	1.01	2.15	13.99	0.61
1	996.5	25-year	1.62	240.96	241.29	241.24	241.33	0.005519	1.13	2.56	15.30	0.65
1	996.5	50-year	1.90	240.96	241.31	241.26	241.36	0.005688	1.19	2.89	16.26	0.67
1	996.5	100-year	2.18	240.96	241.33	241.28	241.38	0.005895	1.26	3.19	17.17	0.68
1	996.5	Regional	3.90	240.96	241.41	241.37	241.48	0.007013	1.58	4.77	20.99	0.77
1	996	2-year	0.30	240.55	240.67	240.67	240.71	0.024715	0.85	0.36	5.52	1.06
1	996	5-year	0.56	240.55	240.71	240.71	240.76	0.020180	0.91	0.62	7.25	1.00
1	996	10-year	1.26	240.55	240.78	240.78	240.84	0.016402	1.11	1.16	10.76	0.97
1	996	25-year	1.62	240.55	240.80	240.80	240.87	0.014363	1.18	1.48	12.73	0.94
1	996	50-year	1.90	240.55	240.82	240.82	240.89	0.013832	1.23	1.70	13.96	0.94
1	996	100-year	2.18	240.55	240.84	240.84	240.92	0.012667	1.26	1.98	15.29	0.91
1	996	Regional	3.90	240.55	240.92	240.92	241.02	0.010538	1.46	3.49	21.38	0.88
1	995.2	2-year	0.30	240.21	240.36		240.36	0.000940	0.17	2.31	21.06	0.14
1	995.2	5-year	0.56	240.21	240.44		240.44	0.000725	0.20	4.05	25.31	0.13

HEC-RAS Model Outputs
 Crozier Ultimate Conditions
 HDF-3, Humber Station (624-6777)
 March 17, 2026
 Modeled by: IF
 Pg. 2 of 5

HEC-RAS Plan: Crozier_Ultimate River: HDF-3 Reach: 1 (Continued)

Reach	River Sta	Profile	Q Total (m3/s)	Min Ch El (m)	W.S. Elev (m)	Crit W.S. (m)	E.G. Elev (m)	E.G. Slope (m/m)	Vel Chnl (m/s)	Flow Area (m2)	Top Width (m)	Froude # Chl
1	995.2	10-year	1.26	240.21	240.55		240.56	0.000719	0.26	7.40	30.73	0.14
1	995.2	25-year	1.62	240.21	240.59		240.59	0.000859	0.31	8.38	32.10	0.16
1	995.2	50-year	1.90	240.21	240.61		240.62	0.000901	0.33	9.28	33.29	0.16
1	995.2	100-year	2.18	240.21	240.64		240.65	0.000905	0.34	10.28	34.66	0.17
1	995.2	Regional	3.90	240.21	240.74		240.75	0.001275	0.47	14.02	39.05	0.21
1	994.82	2-year	0.30	239.94	240.16	240.11	240.19	0.019462	0.80	0.38	2.37	0.64
1	994.82	5-year	0.56	239.94	240.23	240.19	240.28	0.022034	1.00	0.57	2.81	0.71
1	994.82	10-year	1.26	239.94	240.35	240.35	240.40	0.016429	1.14	2.18	26.12	0.66
1	994.82	25-year	1.62	239.94	240.38	240.38	240.43	0.014852	1.16	3.07	28.36	0.64
1	994.82	50-year	1.90	239.94	240.39	240.39	240.44	0.016106	1.23	3.43	28.44	0.67
1	994.82	100-year	2.18	239.94	240.40	240.40	240.46	0.019287	1.36	3.58	28.47	0.73
1	994.82	Regional	3.90	239.94	240.52	240.46	240.56	0.010324	1.22	7.24	29.24	0.56
1	993.82	2-year	0.33	239.69	240.01	239.87	240.03	0.001808	0.51	0.68	7.39	0.35
1	993.82	5-year	0.61	239.69	240.08	239.95	240.10	0.001905	0.63	1.68	21.95	0.37
1	993.82	10-year	1.19	239.69	240.16	240.09	240.17	0.001661	0.68	3.71	28.31	0.36
1	993.82	25-year	1.56	239.69	240.19	240.13	240.20	0.001571	0.71	4.70	28.52	0.35
1	993.82	50-year	1.83	239.69	240.21	240.14	240.23	0.001521	0.72	5.38	28.66	0.35
1	993.82	100-year	2.12	239.69	240.24	240.15	240.25	0.001497	0.74	6.02	28.79	0.35
1	993.82	Regional	5.30	239.69	240.44	240.24	240.46	0.001257	0.87	11.96	30.01	0.34
1	993.63	2-year	0.33	239.57	239.93	239.76	239.94	0.002908	0.43	1.05	14.93	0.27
1	993.63	5-year	0.61	239.57	240.00	239.83	240.01	0.003057	0.51	2.54	28.03	0.29
1	993.63	10-year	1.19	239.57	240.07	239.97	240.08	0.003117	0.59	4.65	28.48	0.30
1	993.63	25-year	1.56	239.57	240.12	240.01	240.13	0.002881	0.61	5.91	28.75	0.29
1	993.63	50-year	1.83	239.57	240.14	240.02	240.15	0.002875	0.64	6.66	28.90	0.30
1	993.63	100-year	2.12	239.57	240.16	240.04	240.17	0.003000	0.67	7.29	29.03	0.30
1	993.63	Regional	5.30	239.57	240.37	240.13	240.38	0.003229	0.87	13.35	30.27	0.33
1	993.52	2-year	0.33	239.39	239.73	239.58	239.74	0.004303	0.47	0.78	9.19	0.32
1	993.52	5-year	0.61	239.39	239.81	239.65	239.82	0.003547	0.53	2.25	25.61	0.31
1	993.52	10-year	1.19	239.39	239.89	239.78	239.90	0.003357	0.60	4.42	27.84	0.31
1	993.52	25-year	1.56	239.39	239.92	239.82	239.93	0.003552	0.65	5.35	27.96	0.32
1	993.52	50-year	1.83	239.39	239.94	239.84	239.95	0.003822	0.70	5.87	28.02	0.34
1	993.52	100-year	2.12	239.39	239.96	239.85	239.98	0.003789	0.72	6.56	28.10	0.34
1	993.52	Regional	5.30	239.39	240.16	239.96	240.18	0.004063	0.94	12.06	28.77	0.37
1	993.36	2-year	0.33	239.15	239.44	239.34	239.46	0.003186	0.62	0.53	2.71	0.45
1	993.36	5-year	0.61	239.15	239.52	239.41	239.54	0.003439	0.74	1.14	15.51	0.48
1	993.36	10-year	1.19	239.15	239.58	239.55	239.61	0.003720	0.90	2.28	18.32	0.52
1	993.36	25-year	1.56	239.15	239.62	239.58	239.65	0.003487	0.93	2.94	18.53	0.51
1	993.36	50-year	1.83	239.15	239.64	239.59	239.67	0.003501	0.97	3.33	18.66	0.52
1	993.36	100-year	2.12	239.15	239.66	239.61	239.69	0.003358	1.00	3.78	18.80	0.52
1	993.36	Regional	5.30	239.15	239.85	239.72	239.89	0.003043	1.24	7.47	19.95	0.52
1	992.97	2-year	0.33	238.95	239.24	239.13	239.26	0.002985	0.60	0.54	2.74	0.43
1	992.97	5-year	0.61	238.95	239.32	239.21	239.34	0.002734	0.72	1.29	17.39	0.44
1	992.97	10-year	1.19	238.95	239.40	239.35	239.43	0.002240	0.78	2.82	18.49	0.42
1	992.97	25-year	1.56	238.95	239.44	239.37	239.46	0.002407	0.85	3.40	18.68	0.44
1	992.97	50-year	1.83	238.95	239.47	239.38	239.49	0.002202	0.86	3.98	18.86	0.42
1	992.97	100-year	2.12	238.95	239.48	239.40	239.51	0.002408	0.92	4.29	18.96	0.44
1	992.97	Regional	5.30	238.95	239.68	239.52	239.71	0.002479	1.19	8.08	20.12	0.48
1	992.79	2-year	0.33	238.76	239.04	238.95	239.06	0.003535	0.64	0.51	2.67	0.47
1	992.79	5-year	0.61	238.76	239.11	239.02	239.14	0.004088	0.83	0.96	13.26	0.53
1	992.79	10-year	1.19	238.76	239.16	239.16	239.21	0.006041	1.14	1.80	18.17	0.66
1	992.79	25-year	1.56	238.76	239.19	239.19	239.24	0.006450	1.24	2.26	18.32	0.69
1	992.79	50-year	1.83	238.76	239.20	239.20	239.26	0.006895	1.32	2.53	18.41	0.72
1	992.79	100-year	2.12	238.76	239.22	239.22	239.28	0.006889	1.37	2.87	18.51	0.73
1	992.79	Regional	5.30	238.76	239.33	239.33	239.44	0.009938	1.97	4.99	19.19	0.92
1	992.56	2-year	0.33	238.54	238.62	238.62	238.64	0.088614	0.59	0.57	136.26	0.94
1	992.56	5-year	0.61	238.54	238.64	238.64	238.67	0.079710	0.66	1.03	146.61	0.93
1	992.56	10-year	1.19	238.54	238.71	238.67	238.72	0.010634	0.41	3.41	162.54	0.39
1	992.56	25-year	1.56	238.54	238.75	238.68	238.76	0.005964	0.37	4.93	167.46	0.31
1	992.56	50-year	1.83	238.54	238.77	238.69	238.78	0.004704	0.36	5.95	169.63	0.28
1	992.56	100-year	2.12	238.54	238.80	238.70	238.80	0.003893	0.36	6.93	170.40	0.26
1	992.56	Regional	5.30	238.54	239.00	238.76	239.01	0.001893	0.40	16.39	187.29	0.20
1	992.13	2-year	0.33	238.22	238.52	238.29	238.52	0.000121	0.08	4.69	23.08	0.05
1	992.13	5-year	0.61	238.22	238.58	238.31	238.58	0.000214	0.12	5.99	25.28	0.07
1	992.13	10-year	1.19	238.22	238.65	238.35	238.65	0.000373	0.17	7.89	27.96	0.09
1	992.13	25-year	1.56	238.22	238.68	238.36	238.69	0.000454	0.20	8.91	29.95	0.10

HEC-RAS Model Outputs
 Crozier Ultimate Conditions
 HDF-3, Humber Station (624-6777)
 March 17, 2026
 Modeled by: IF
 Pg. 3 of 5

HEC-RAS Plan: Crozier_Ultimate River: HDF-3 Reach: 1 (Continued)

Reach	River Sta	Profile	Q Total (m3/s)	Min Ch El (m)	W.S. Elev (m)	Crit W.S. (m)	E.G. Elev (m)	E.G. Slope (m/m)	Vel Chnl (m/s)	Flow Area (m2)	Top Width (m)	Froude # Chl
1	992.13	50-year	1.83	238.22	238.71	238.38	238.71	0.000511	0.22	9.63	30.89	0.11
1	992.13	100-year	2.12	238.22	238.73	238.39	238.73	0.000555	0.24	10.36	31.23	0.11
1	992.13	Regional	5.30	238.22	238.93	238.49	238.94	0.000830	0.37	16.81	33.10	0.15
1	991.9	2-year	0.33	238.13	238.49	238.40	238.50	0.005522	0.53	0.82	13.07	0.39
1	991.9	5-year	0.61	238.13	238.54	238.50	238.55	0.005602	0.61	1.54	17.53	0.41
1	991.9	10-year	1.19	238.13	238.60	238.54	238.61	0.005104	0.69	2.64	18.34	0.41
1	991.9	25-year	1.56	238.13	238.63	238.57	238.64	0.005035	0.73	3.19	18.59	0.41
1	991.9	50-year	1.83	238.13	238.64	238.57	238.66	0.005123	0.76	3.53	18.73	0.42
1	991.9	100-year	2.12	238.13	238.66	238.59	238.68	0.005036	0.78	3.91	18.87	0.42
1	991.9	Regional	5.30	238.13	238.84	238.68	238.87	0.004510	0.97	7.36	20.01	0.42
1	991.6	2-year	0.33	237.92	238.25	238.15	238.26	0.005461	0.40	1.17	17.08	0.30
1	991.6	5-year	0.61	237.92	238.29	238.24	238.30	0.005595	0.47	1.93	17.97	0.31
1	991.6	10-year	1.19	237.92	238.35	238.28	238.36	0.006212	0.57	2.98	18.52	0.34
1	991.6	25-year	1.56	237.92	238.38	238.29	238.40	0.006091	0.61	3.59	18.79	0.35
1	991.6	50-year	1.83	237.92	238.41	238.30	238.42	0.006041	0.64	4.00	18.98	0.35
1	991.6	100-year	2.12	237.92	238.43	238.32	238.44	0.006126	0.67	4.38	19.13	0.35
1	991.6	Regional	5.30	237.92	238.64	238.41	238.66	0.004546	0.79	8.71	20.51	0.33
1	991	2-year	0.28	237.37	237.71	237.59	237.72	0.006659	0.47	0.81	13.16	0.33
1	991	5-year	0.53	237.37	237.76	237.70	237.77	0.005998	0.52	1.66	18.03	0.33
1	991	10-year	0.95	237.37	237.81	237.75	237.82	0.005728	0.57	2.61	18.49	0.33
1	991	25-year	1.25	237.37	237.84	237.77	237.85	0.006048	0.62	3.10	18.67	0.34
1	991	50-year	1.50	237.37	237.86	237.79	237.88	0.005820	0.64	3.55	18.84	0.34
1	991	100-year	1.76	237.37	237.89	237.80	237.90	0.005884	0.66	3.93	18.99	0.35
1	991	Regional	6.55	237.37	238.15	237.93	238.18	0.005998	0.96	9.17	20.66	0.38
1	990	2-year	0.28	236.52	236.85	236.76	236.86	0.005210	0.49	0.68	10.83	0.38
1	990	5-year	0.53	236.52	236.90	236.85	236.91	0.005849	0.61	1.32	17.13	0.42
1	990	10-year	0.95	236.52	236.94	236.91	236.95	0.006246	0.71	2.07	18.01	0.44
1	990	25-year	1.25	236.52	236.97	236.92	236.98	0.005917	0.74	2.58	18.29	0.44
1	990	50-year	1.50	236.52	236.98	236.93	237.00	0.006029	0.78	2.91	18.46	0.45
1	990	100-year	1.76	236.52	237.00	236.94	237.02	0.006175	0.81	3.22	18.62	0.46
1	990	Regional	6.55	236.52	237.22	237.09	237.27	0.006420	1.17	7.53	20.05	0.51
1	989.68	2-year	0.28	235.71	236.00	235.91	236.01	0.006508	0.53	0.62	9.90	0.42
1	989.68	5-year	0.53	235.71	236.05	236.01	236.07	0.005809	0.60	1.36	17.77	0.41
1	989.68	10-year	0.95	235.71	236.10	236.06	236.11	0.005467	0.67	2.20	18.11	0.41
1	989.68	25-year	1.25	235.71	236.12	236.07	236.14	0.005580	0.72	2.65	18.29	0.43
1	989.68	50-year	1.50	235.71	236.14	236.08	236.16	0.005472	0.74	3.02	18.45	0.43
1	989.68	100-year	1.76	235.71	236.16	236.10	236.18	0.005358	0.76	3.39	18.59	0.43
1	989.68	Regional	6.55	235.71	236.41	236.23	236.45	0.004944	1.07	8.20	20.24	0.45
1	989.5	2-year	0.28	235.32	235.66		235.67	0.004912	0.37	0.98	14.64	0.28
1	989.5	5-year	0.53	235.32	235.71		235.72	0.005429	0.45	1.72	18.12	0.31
1	989.5	10-year	0.95	235.32	235.75		235.76	0.005890	0.54	2.59	18.87	0.33
1	989.5	25-year	1.25	235.32	235.79		235.80	0.005365	0.55	3.23	19.19	0.32
1	989.5	50-year	1.50	235.32	235.81		235.82	0.005428	0.58	3.64	19.33	0.33
1	989.5	100-year	1.76	235.32	235.83		235.84	0.005541	0.61	4.02	19.47	0.33
1	989.5	Regional	6.55	235.32	236.10		236.12	0.005456	0.89	9.49	21.22	0.37
1	989.4	2-year	0.28	235.02	235.33		235.34	0.006830	0.44	0.85	14.42	0.33
1	989.4	5-year	0.53	235.02	235.38		235.39	0.006211	0.49	1.68	18.68	0.33
1	989.4	10-year	0.95	235.02	235.43		235.44	0.005367	0.53	2.72	19.33	0.32
1	989.4	25-year	1.25	235.02	235.45		235.46	0.006310	0.60	3.11	19.49	0.35
1	989.4	50-year	1.50	235.02	235.47		235.49	0.006315	0.63	3.51	19.64	0.35
1	989.4	100-year	1.76	235.02	235.49		235.51	0.006339	0.65	3.90	19.79	0.36
1	989.4	Regional	6.55	235.02	235.73		235.76	0.007024	0.98	8.85	21.41	0.41
1	989.3	2-year	0.28	234.66	234.97		234.98	0.005105	0.47	0.72	11.90	0.37
1	989.3	5-year	0.53	234.66	235.01	234.97	235.03	0.005892	0.59	1.34	17.14	0.41
1	989.3	10-year	0.95	234.66	235.05		235.07	0.006674	0.70	2.03	17.86	0.45
1	989.3	25-year	1.25	234.66	235.08		235.10	0.005994	0.72	2.58	18.27	0.44
1	989.3	50-year	1.50	234.66	235.10		235.12	0.005994	0.75	2.92	18.44	0.44
1	989.3	100-year	1.76	234.66	235.12		235.14	0.005913	0.78	3.27	18.59	0.44
1	989.3	Regional	6.55	234.66	235.37		235.41	0.005139	1.07	8.08	20.18	0.46
1	989.2	2-year	0.28	234.23	234.54	234.44	234.55	0.006558	0.42	0.84	13.72	0.32
1	989.2	5-year	0.53	234.23	234.59	234.52	234.60	0.005426	0.46	1.74	18.27	0.31
1	989.2	10-year	0.95	234.23	234.65	234.58	234.66	0.004607	0.49	2.82	18.83	0.30
1	989.2	25-year	1.25	234.23	234.68	234.60	234.69	0.005179	0.55	3.27	19.04	0.32
1	989.2	50-year	1.50	234.23	234.70	234.61	234.71	0.005090	0.57	3.72	19.24	0.32
1	989.2	100-year	1.76	234.23	234.72	234.62	234.73	0.005016	0.60	4.16	19.40	0.32

HEC-RAS Model Outputs
 Crozier Ultimate Conditions
 HDF-3, Humber Station (624-6777)
 March 17, 2026
 Modeled by: IF
 Pg. 4 of 5


HEC-RAS Plan: Crozier_Ultimate River: HDF-3 Reach: 1 (Continued)

Reach	River Sta	Profile	Q Total (m3/s)	Min Ch El (m)	W.S. Elev (m)	Crit W.S. (m)	E.G. Elev (m)	E.G. Slope (m/m)	Vel Chnl (m/s)	Flow Area (m2)	Top Width (m)	Froude # Chl
1	989.2	Regional	6.55	234.23	234.99	234.75	235.01	0.005305	0.89	9.56	21.07	0.36
1	989.1	2-year	0.28	233.92	234.25	234.14	234.26	0.004463	0.36	1.05	15.49	0.27
1	989.1	5-year	0.53	233.92	234.29	234.22	234.30	0.006042	0.47	1.67	17.84	0.32
1	989.1	10-year	0.95	233.92	234.33	234.28	234.34	0.007548	0.59	2.37	18.48	0.37
1	989.1	25-year	1.25	233.92	234.36	234.29	234.37	0.006271	0.59	3.06	18.84	0.35
1	989.1	50-year	1.50	233.92	234.38	234.30	234.39	0.006463	0.62	3.43	19.01	0.36
1	989.1	100-year	1.76	233.92	234.40	234.31	234.41	0.007002	0.67	3.72	19.11	0.37
1	989.1	Regional	6.55	233.92	234.69	234.45	234.71	0.005316	0.89	9.53	20.97	0.36
1	989	2-year	0.32	233.60	233.92	233.84	233.94	0.007335	0.56	0.71	11.32	0.44
1	989	5-year	0.60	233.60	233.98	233.93	233.99	0.005224	0.58	1.59	18.14	0.39
1	989	10-year	1.06	233.60	234.03	233.98	234.05	0.004503	0.62	2.57	18.72	0.38
1	989	25-year	1.39	233.60	234.05	234.00	234.07	0.005466	0.71	2.89	18.89	0.42
1	989	50-year	1.64	233.60	234.08	234.01	234.09	0.004877	0.71	3.38	19.15	0.40
1	989	100-year	1.91	233.60	234.10	234.01	234.11	0.004717	0.73	3.78	19.35	0.40
1	989	Regional	8.56	233.60	234.42	234.19	234.45	0.004292	1.09	10.32	21.50	0.43
1	987.5	2-year	0.32	233.31	233.47	233.47	233.51	0.013091	0.90	0.35	3.02	0.85
1	987.5	5-year	0.60	233.31	233.52	233.52	233.59	0.017039	1.20	0.50	3.46	1.00
1	987.5	10-year	1.06	233.31	233.59	233.59	233.66	0.021443	1.13	0.94	8.75	1.08
1	987.5	25-year	1.39	233.31	233.64	233.64	233.69	0.013311	1.08	1.31	9.39	0.89
1	987.5	50-year	1.64	233.31	233.64	233.64	233.72	0.015906	1.21	1.39	9.58	0.98
1	987.5	100-year	1.91	233.31	233.66	233.66	233.74	0.015369	1.26	1.56	10.00	0.98
1	987.5	Regional	8.56	233.31	233.93	233.93	234.10	0.010493	1.90	5.46	21.63	0.94
1	987	2-year	0.32	232.30	232.41		232.42	0.007733	0.47	0.83	14.25	0.59
1	987	5-year	0.60	232.30	232.53		232.53	0.000626	0.26	2.97	19.56	0.20
1	987	10-year	1.06	232.30	232.68		232.68	0.000223	0.23	6.10	23.23	0.13
1	987	25-year	1.39	232.30	232.81		232.81	0.000112	0.21	9.36	26.52	0.10
1	987	50-year	1.64	232.30	233.04		233.04	0.000034	0.15	16.08	31.23	0.06
1	987	100-year	1.91	232.30	233.08		233.09	0.000036	0.16	17.53	32.04	0.06
1	987	Regional	8.56	232.30	233.70		233.71	0.000071	0.34	41.06	45.04	0.09
1	986	2-year	0.32	231.90	232.41		232.41	0.000006	0.05	10.00	27.79	0.02
1	986	5-year	0.60	231.90	232.53		232.53	0.000009	0.07	13.36	30.14	0.03
1	986	10-year	1.06	231.90	232.67		232.67	0.000011	0.09	17.91	32.26	0.03
1	986	25-year	1.39	231.90	232.81		232.81	0.000010	0.10	22.27	34.18	0.03
1	986	50-year	1.64	231.90	233.04		233.04	0.000006	0.09	30.55	37.10	0.03
1	986	100-year	1.91	231.90	233.08		233.08	0.000007	0.09	32.26	37.62	0.03
1	986	Regional	8.56	231.90	233.70		233.70	0.000026	0.25	58.30	46.62	0.06
1	985	2-year	0.32	231.75	232.41		232.41	0.000001	0.02	18.09	31.47	0.01
1	985	5-year	0.60	231.75	232.53		232.53	0.000002	0.03	21.80	32.77	0.01
1	985	10-year	1.06	231.75	232.67		232.67	0.000003	0.05	26.71	34.28	0.02
1	985	25-year	1.39	231.75	232.81		232.81	0.000003	0.06	31.28	35.26	0.02
1	985	50-year	1.64	231.75	233.04		233.04	0.000002	0.05	39.59	36.38	0.02
1	985	100-year	1.91	231.75	233.08		233.08	0.000002	0.06	41.26	36.62	0.02
1	985	Regional	8.56	231.75	233.70		233.70	0.000014	0.19	68.25	67.55	0.04
1	984	2-year	0.32	232.05	232.31	232.31	232.37	0.019091	1.15	0.28	2.13	1.01
1	984	5-year	0.60	232.05	232.38	232.38	232.47	0.016787	1.35	0.45	2.41	1.00
1	984	10-year	1.06	232.05	232.47	232.47	232.60	0.014248	1.60	0.68	2.88	0.98
1	984	25-year	1.39	232.05	232.73	232.52	232.78	0.002269	1.00	1.64	5.99	0.44
1	984	50-year	1.64	232.05	233.00	232.56	233.02	0.000652	0.71	3.14	18.14	0.25
1	984	100-year	1.91	232.05	233.04	232.60	233.07	0.000736	0.77	3.40	24.28	0.27
1	984	Regional	8.56	232.05	233.22	233.22	233.52	0.007004	2.71	4.89	49.97	0.86
1	983	2-year	0.32	231.24	231.78	231.39	231.78	0.000093	0.19	1.71	14.28	0.09
1	983	5-year	0.60	231.24	232.03	231.45	232.03	0.000077	0.23	2.65	21.23	0.09
1	983	10-year	1.06	231.24	232.41	231.53	232.41	0.000055	0.26	4.10	30.22	0.08
1	983	25-year	1.39	231.24	232.74	231.58	232.74	0.000039	0.26	5.34	56.73	0.07
1	983	50-year	1.64	231.24	233.01	231.60	233.01	0.000003	0.07	47.50	69.86	0.02
1	983	100-year	1.91	231.24	233.05	231.63	233.05	0.000003	0.08	50.35	72.42	0.02
1	983	Regional	8.56	231.24	233.23	232.13	233.23	0.000035	0.29	64.82	86.11	0.07
1	982.58	Culvert										
1	982	2-year	0.32	230.86	231.20	231.13	231.24	0.008049	0.86	0.37	4.29	0.61
1	982	5-year	0.60	230.86	231.25	231.22	231.33	0.014563	1.28	0.47	4.84	0.84
1	982	10-year	1.06	230.86	231.34	231.33	231.47	0.017327	1.60	0.66	11.04	0.95
1	982	25-year	1.39	230.86	231.39	231.39	231.55	0.018199	1.78	0.78	15.33	1.00
1	982	50-year	1.64	230.86	231.43	231.43	231.61	0.016756	1.86	0.91	18.41	0.98
1	982	100-year	1.91	230.86	231.47	231.47	231.66	0.016357	1.96	1.02	19.97	0.98

HEC-RAS Plan: Crozier_Ultimate River: HDF-3 Reach: 1 (Continued)


Reach	River Sta	Profile	Q Total (m3/s)	Min Ch El (m)	W.S. Elev (m)	Crit W.S. (m)	E.G. Elev (m)	E.G. Slope (m/m)	Vel Chnl (m/s)	Flow Area (m2)	Top Width (m)	Froude # Chl
1	982	Regional	8.56	230.86	232.12	232.12	232.61	0.012361	3.21	2.96	40.28	1.00
1	981	2-year	0.32	230.86	231.07	231.06	231.09	0.010027	0.63	0.92	16.56	0.62
1	981	5-year	0.60	230.86	231.11	231.09	231.13	0.008407	0.72	1.66	19.41	0.60
1	981	10-year	1.06	230.86	231.13	231.12	231.17	0.015001	1.04	2.08	23.58	0.82
1	981	25-year	1.39	230.86	231.17	231.14	231.20	0.010878	1.01	3.07	29.26	0.72
1	981	50-year	1.64	230.86	231.20	231.16	231.22	0.008658	0.98	3.82	30.13	0.66
1	981	100-year	1.91	230.86	231.21	231.18	231.24	0.008632	1.02	4.29	30.63	0.66
1	981	Regional	8.56	230.86	231.43	231.35	231.49	0.010856	1.74	11.60	37.78	0.82
1	980	2-year	0.32	230.22	230.27	230.27	230.28	0.021557	0.54	0.93	29.19	0.80
1	980	5-year	0.60	230.22	230.28	230.28	230.31	0.030541	0.76	1.30	30.19	0.99
1	980	10-year	1.06	230.22	230.32	230.32	230.34	0.014320	0.72	2.50	32.85	0.74
1	980	25-year	1.39	230.22	230.32	230.32	230.35	0.021819	0.91	2.60	33.09	0.92
1	980	50-year	1.64	230.22	230.32	230.32	230.36	0.031306	1.08	2.58	33.04	1.10
1	980	100-year	1.91	230.22	230.33	230.33	230.38	0.032427	1.16	2.84	33.58	1.13
1	980	Regional	8.56	230.22	230.48	230.48	230.58	0.024554	1.82	9.03	46.26	1.14

FIGURES

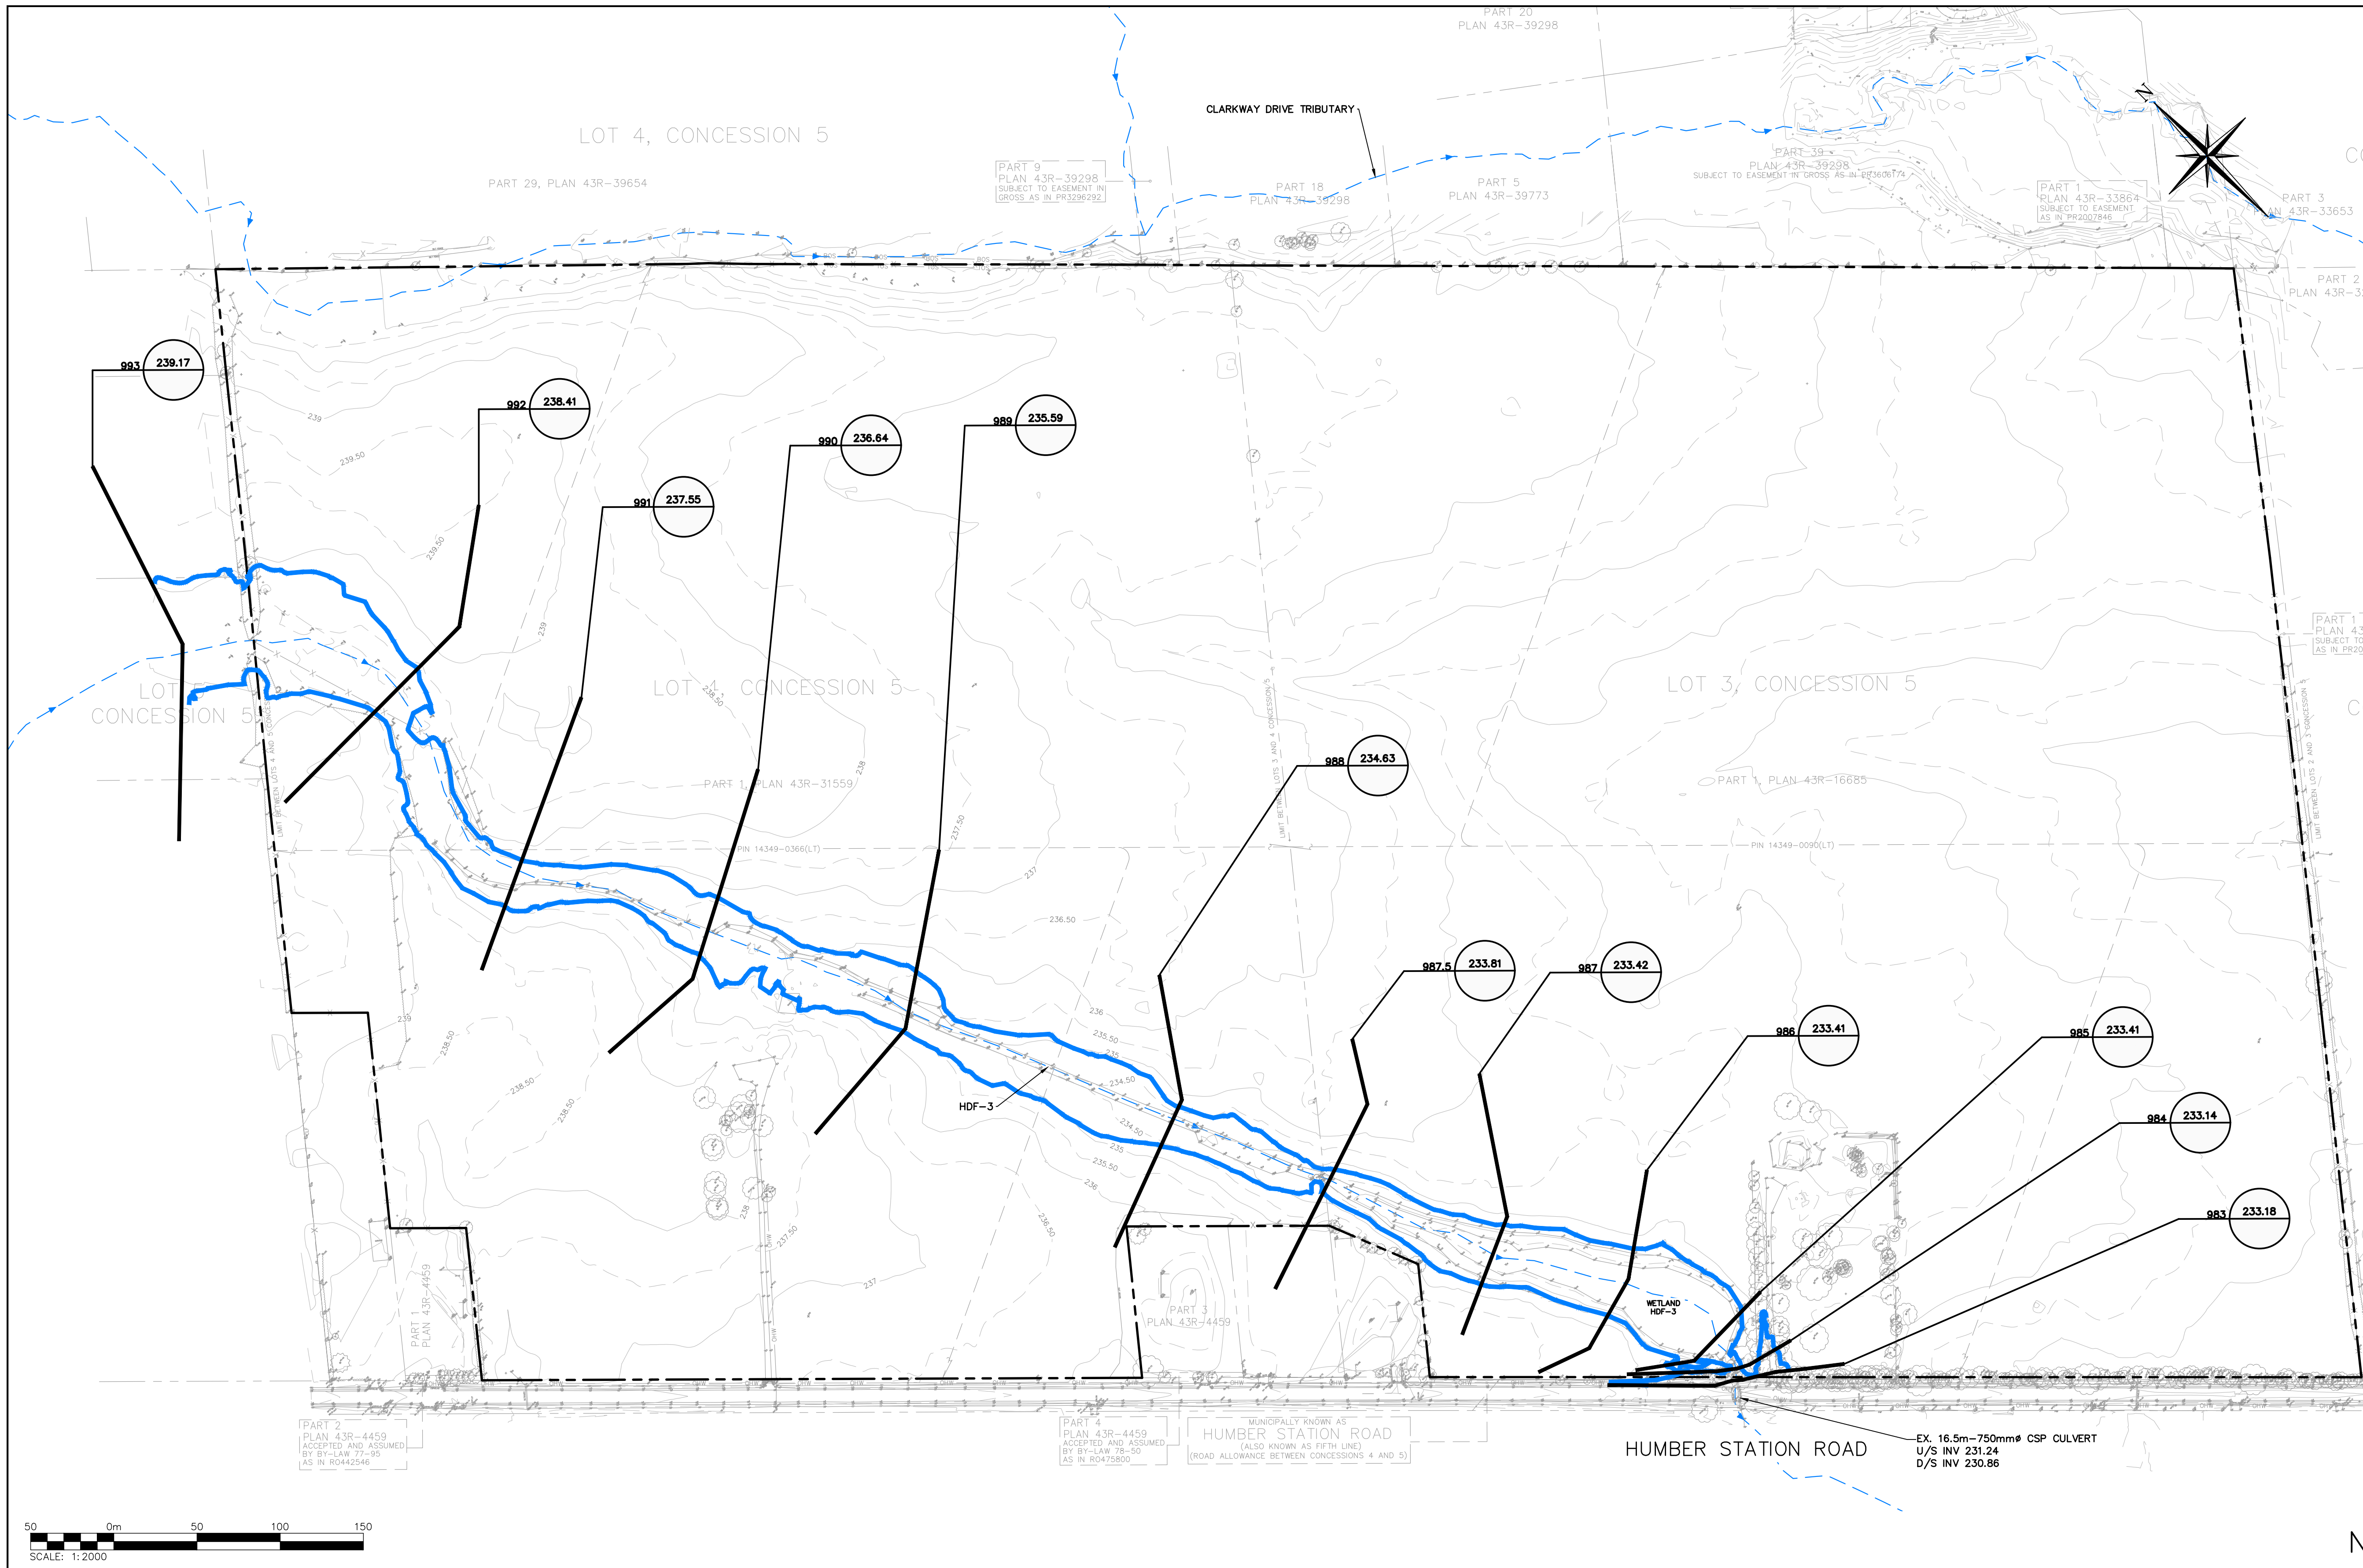

LEGEND

- EX. WATERCOURSE
- MAJOR CONTOURS (1.00 m)
- MINOR CONTOURS (0.50 m)
- PR. PROPERTY LIMITS
- EXISTING CONDITIONS REGIONAL FLOODLINE
- EXISTING CONDITIONS HECRAS CROSS SECTION
- SCE EXISTING CONDITIONS REGIONAL WATER SURFACE ELEVATION (WSEL)
- CROSS-SECTION ID

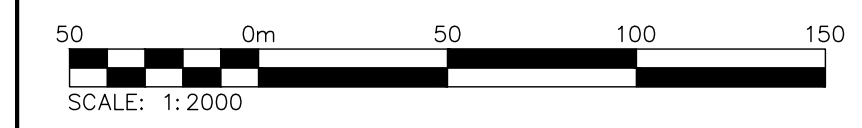

NOT FOR CONSTRUCTION

1. THIS DRAWING IS THE EXCLUSIVE PROPERTY OF C.F. CROZIER & ASSOCIATES INC. AND THE MODIFICATION AND/OR REPRODUCTION OF ANY PART OF THIS DRAWING IS STRICTLY PROHIBITED WITHOUT WRITTEN AUTHORIZATION FROM THIS OFFICE.
 2. THE DIGITAL FILES CONTAIN INTELLECTUAL AND DIGITAL DATA PROPERTY THAT IS THE EXCLUSIVE PROPERTY OF C.F. CROZIER & ASSOCIATES INC. THE CONTRACTOR SHALL VERIFY ALL DIMENSIONS, LEVELS, AND DATUMS ON SITE AND REPORT ANY DISCREPANCIES OR OMISSIONS TO C.F. CROZIER & ASSOCIATES INC. PRIOR TO CONSTRUCTION.
 3. THIS DRAWING IS TO BE READ AND UNDERSTOOD IN CONJUNCTION WITH ALL OTHER PLANS AND DOCUMENTS APPLICABLE TO THIS PROJECT.
 4. ALL EXISTING UNDERGROUND UTILITIES TO BE VERIFIED IN THE FIELD BY THE CONTRACTOR PRIOR TO CONSTRUCTION.
 5. DO NOT SCALE DRAWINGS.

TEMPORARY BENCHMARKS:
 ELEVATION ARE REFERRED TO THE REGION OF PEEL BENCHMARK No. 40 LOCATED ON THE SOUTH FACE AT THE WEST CORNER OF SOUTH END OF A CONCRETE BOX CULVERT ACROSS MAYFIELD ROAD APPROXIMATELY 0.56 km EAST OF CLARKWAY DRIVE, HAVING AN ELEVATION OF 222.165 m. VERTICAL DATUM: CANADIAN GEODETIC DATUM, 1928 (1978 SOUTHERN ONTARIO READJUSTMENT)

SITE PLAN NOTES:
 DESIGN ELEMENTS ARE BASED ON SITE PLAN PETROFF.
 DRAWING No.: A100.0, DATED: 13/NOV/2025
 PROJECT No.: 22095.00

No.	ISSUE	DATE: MMM/DD/YYYY
1	ISSUED FOR DPOS & ZBA	APR/01/2026

No.	ISSUE	DATE: MMM/DD/YYYY

Engineer


Engineer

Project: HUMBER STATION DISTRIBUTION CENTRE TOWN OF CALEDON

Drawing: EXISTING CONDITIONS REGIONAL FLOODPLAIN

Drawn By: S.K. Design By: I.F. Project: 624-6777

Check By: I.F. Drawing: FP1

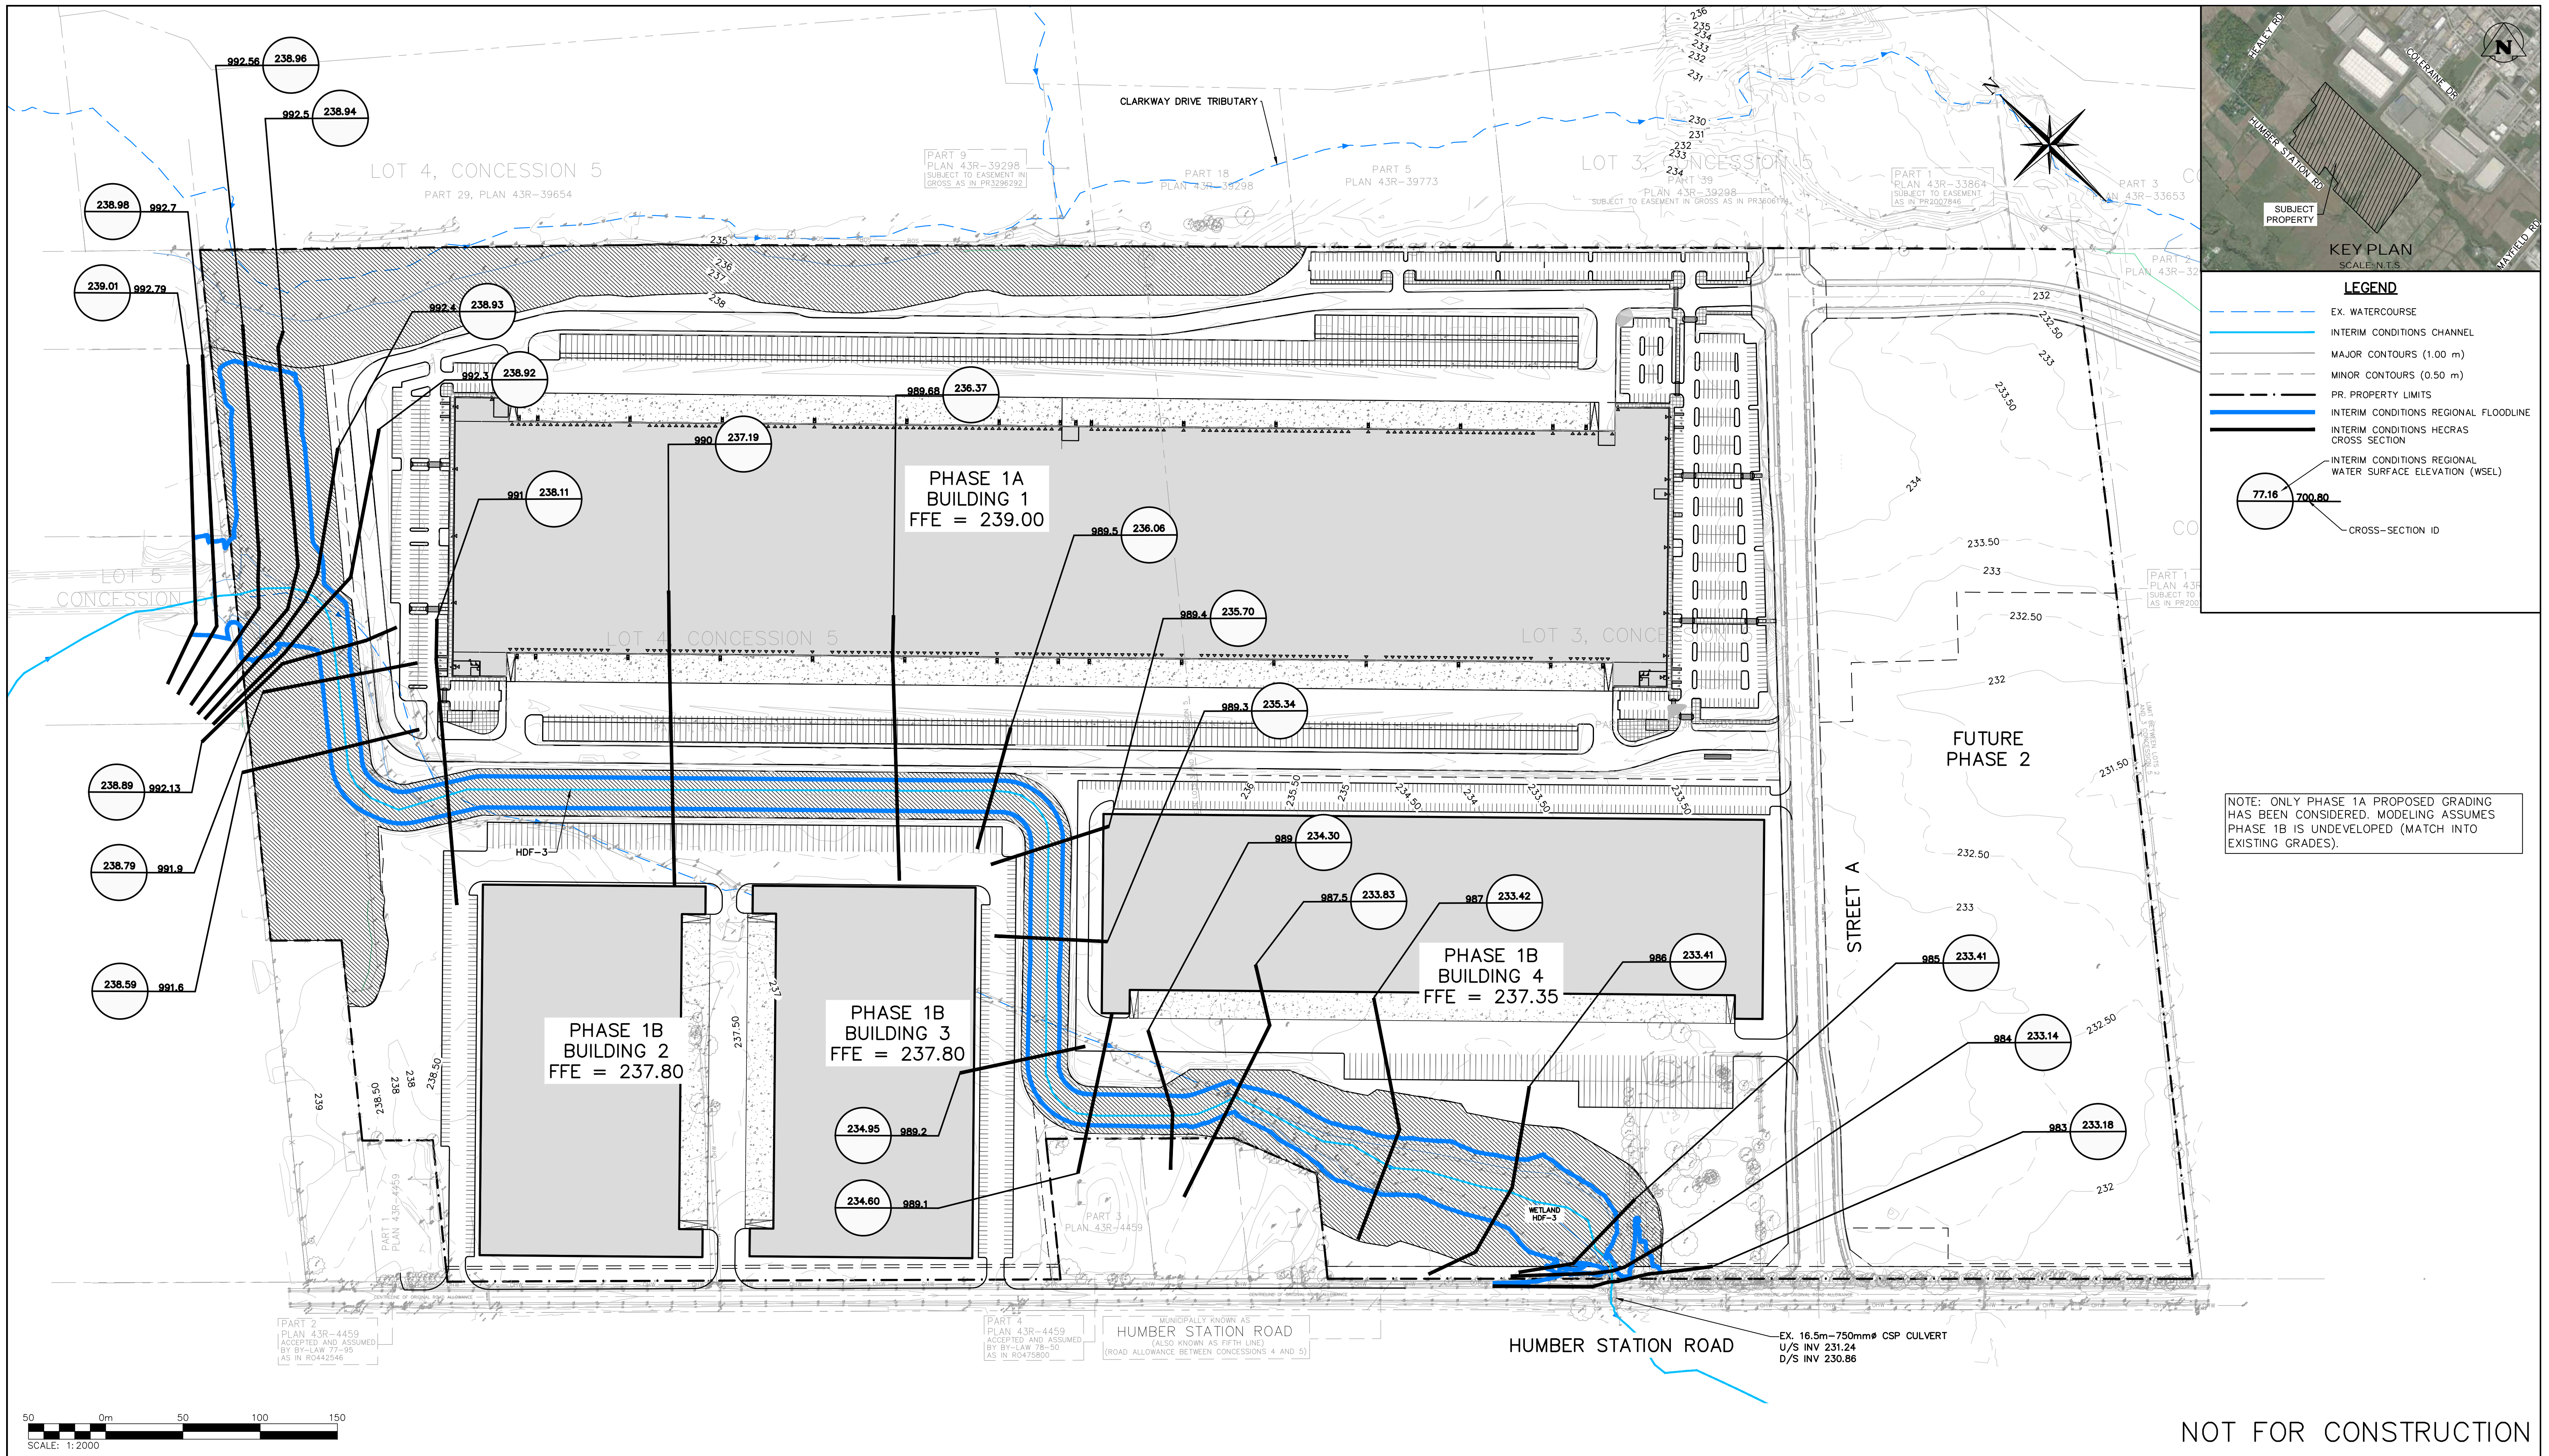


LEGEND

- EX. WATERCOURSE
- INTERIM CONDITIONS CHANNEL
- MAJOR CONTOURS (1.00 m)
- MINOR CONTOURS (0.50 m)
- PR. PROPERTY LIMITS
- INTERIM CONDITIONS REGIONAL FLOODLINE
- INTERIM CONDITIONS HECRAS CROSS SECTION
- INTERIM CONDITIONS REGIONAL WATER SURFACE ELEVATION (WSEL)

CROSS-SECTION ID

77.16 700.80

NOTE: ONLY PHASE 1A PROPOSED GRADING HAS BEEN CONSIDERED. MODELING ASSUMES PHASE 1B IS UNDEVELOPED (MATCH INTO EXISTING GRADES).

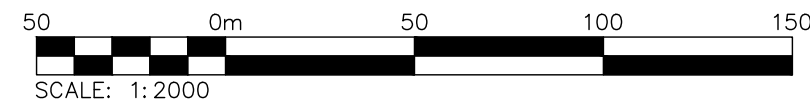

NOT FOR CONSTRUCTION

1. THIS DRAWING IS THE EXCLUSIVE PROPERTY OF C.F. CROZIER & ASSOCIATES INC. AND THE MODIFICATION AND/OR REPRODUCTION OF ANY PART OF THIS DRAWING IS STRICTLY PROHIBITED WITHOUT WRITTEN AUTHORIZATION FROM THIS OFFICE.
2. THE DIGITAL FILES CONTAIN INTELLECTUAL AND DIGITAL DATA PROPERTY THAT IS THE EXCLUSIVE PROPERTY OF C.F. CROZIER & ASSOCIATES INC.
3. THE CONTRACTOR SHALL VERIFY ALL DIMENSIONS, LEVELS, AND DATUMS ON SITE AND REPORT ANY DISCREPANCIES OR OMISSIONS TO C.F. CROZIER & ASSOCIATES INC. PRIOR TO CONSTRUCTION.
4. THIS DRAWING IS TO BE READ AND UNDERSTOOD IN CONJUNCTION WITH ALL OTHER PLANS AND DOCUMENTS APPLICABLE TO THIS PROJECT.
5. ALL EXISTING UNDERGROUND UTILITIES TO BE VERIFIED IN THE FIELD BY THE CONTRACTOR PRIOR TO CONSTRUCTION.
6. DO NOT SCALE DRAWINGS.

TEMPORARY BENCHMARKS:
ELEVATION ARE REFERRED TO THE REGION OF PEEL BENCHMARK No. 40 LOCATED ON THE SOUTH FACE AT THE WEST CORNER OF SOUTH END OF A CONCRETE BOX CULVERT ACROSS MAYFIELD ROAD APPROXIMATELY 0.56 km EAST OF CLARKWAY DRIVE, HAVING AN ELEVATION OF 222.165 m. VERTICAL DATUM: CANADIAN GEODETIC DATUM, 1928 (1978 SOUTHERN ONTARIO READJUSTMENT)

SITE PLAN NOTES:
DESIGN ELEMENTS ARE BASED ON SITE PLAN PETROFF.
DRAWING No.: A100.0, DATED: 13/NOV/2025
PROJECT No.: 22095.00

No.	ISSUE	DATE: MMM/DD/YYYY
1	ISSUED FOR DPOS & ZBA	APR/01/2026

No.	ISSUE	DATE: MMM/DD/YYYY




Project: HUMBER STATION DISTRIBUTION CENTRE TOWN OF CALEDON

Drawing: INTERIM CONDITIONS REGIONAL FLOODPLAIN

Drawn By: L.E. Design By: I.F. Project: 624-6777


Check By: I.F. Check By: R.A. Drawing: FP2

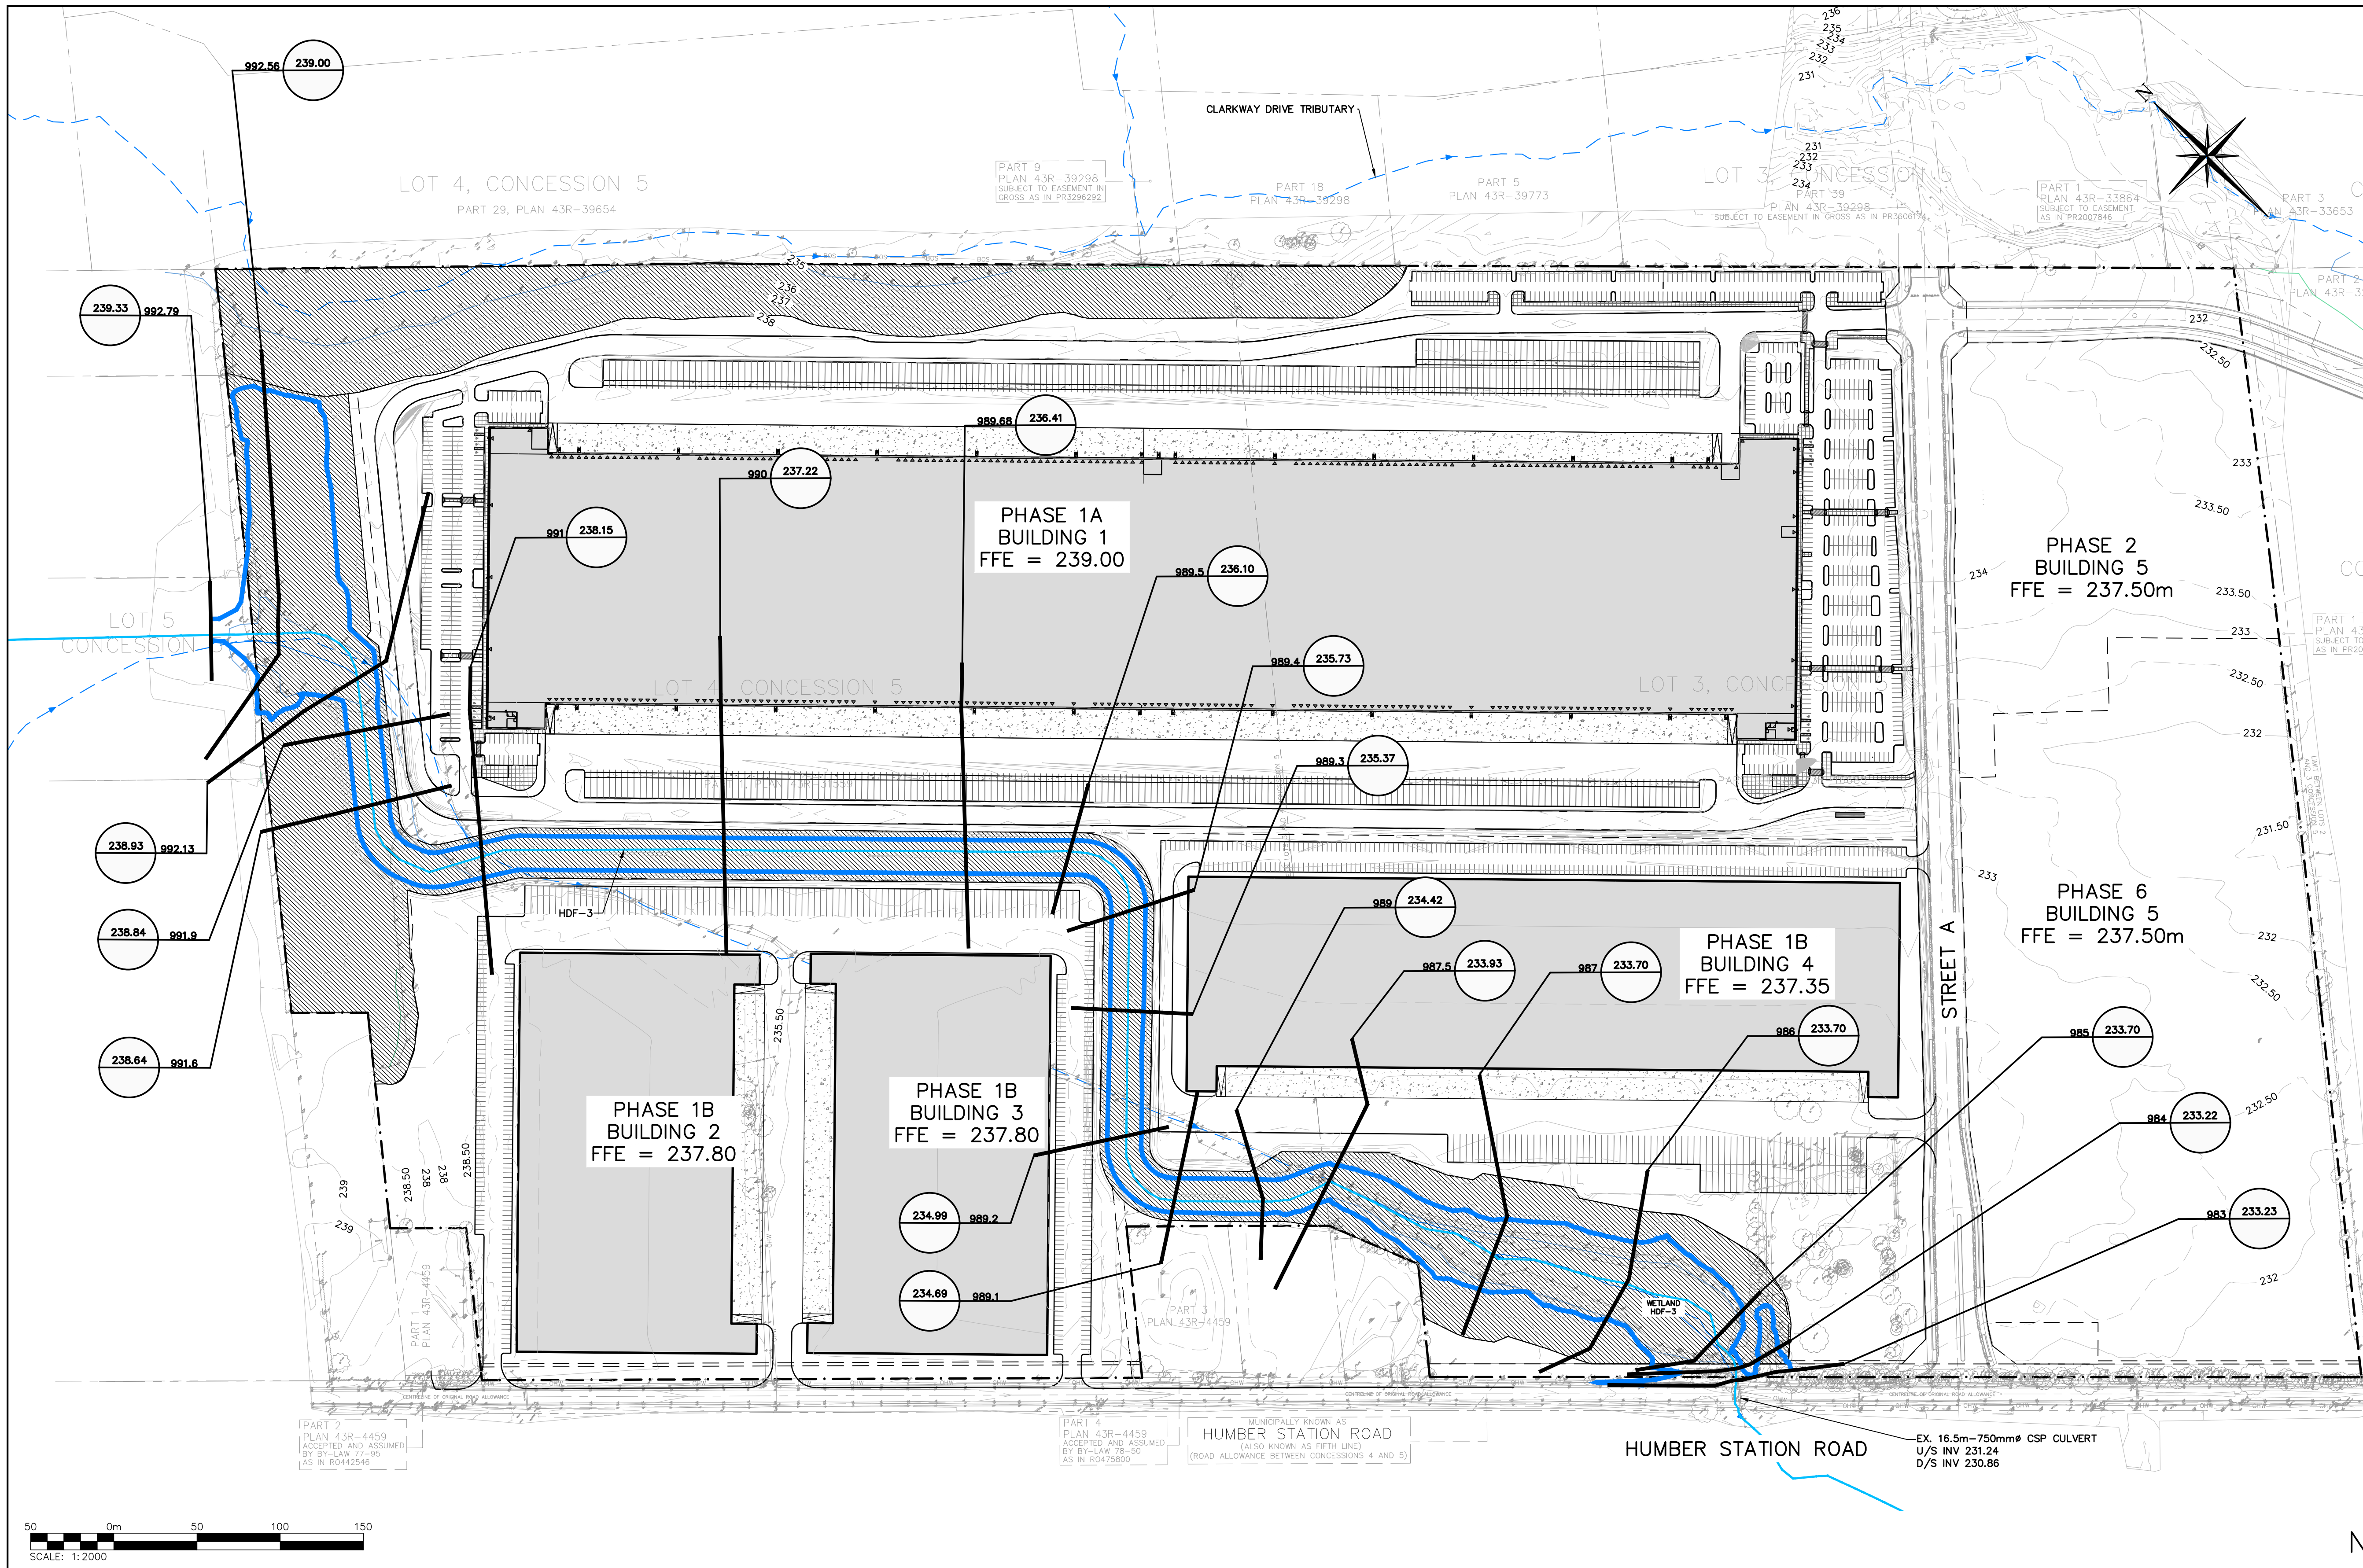

- LEGEND**
- EX. WATERCOURSE
 - ULTIMATE CONDITIONS CHANNEL
 - MAJOR CONTOURS (1.00 m)
 - MINOR CONTOURS (0.50 m)
 - PR. PROPERTY LIMITS
 - ULTIMATE CONDITIONS REGIONAL FLOODLINE
 - ULTIMATE CONDITIONS HECRAS CROSS SECTION
 - ULTIMATE CONDITIONS REGIONAL WATER SURFACE ELEVATION (WSEL)
- CROSS-SECTION ID

NOTE: FLOODLINE IS ADJUSTED AT THE NORTH PROPERTY LINE (CROSS-SECTION 992.79) TO ACCOUNT FOR THE FUTURE PONDS AND THEIR BERMS BY OTHERS.

NOTE: ONLY PHASE 1A PROPOSED GRADING HAS BEEN CONSIDERED. MODELING ASSUMES PHASE 1B IS UNDEVELOPED (MATCH INTO EXISTING GRADES).

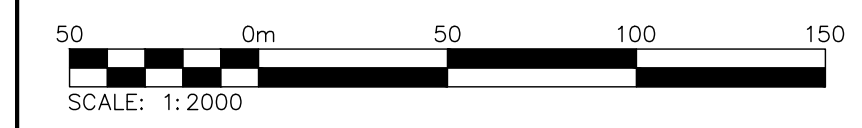

1. THIS DRAWING IS THE EXCLUSIVE PROPERTY OF C.F. CROZIER & ASSOCIATES INC. AND THE MODIFICATION AND/OR REPRODUCTION OF ANY PART OF THIS DRAWING IS STRICTLY PROHIBITED WITHOUT WRITTEN AUTHORIZATION FROM THIS OFFICE.
2. THE DIGITAL FILES CONTAIN INTELLECTUAL AND DIGITAL DATA PROPERTY THAT IS THE EXCLUSIVE PROPERTY OF C.F. CROZIER & ASSOCIATES INC. THE CONTRACTOR SHALL VERIFY ALL DIMENSIONS, LEVELS, AND DATUMS ON SITE AND REPORT ANY DISCREPANCIES OR OMISSIONS TO C.F. CROZIER & ASSOCIATES INC. PRIOR TO CONSTRUCTION.
3. THIS DRAWING IS TO BE READ AND UNDERSTOOD IN CONJUNCTION WITH ALL OTHER PLANS AND DOCUMENTS APPLICABLE TO THIS PROJECT.
4. ALL EXISTING UNDERGROUND UTILITIES TO BE VERIFIED IN THE FIELD BY THE CONTRACTOR PRIOR TO CONSTRUCTION.
5. DO NOT SCALE DRAWINGS.

TEMPORARY BENCHMARKS:
ELEVATION ARE REFERRED TO THE REGION OF PEEL BENCHMARK No. 40 LOCATED ON THE SOUTH FACE AT THE WEST CORNER OF SOUTH END OF A CONCRETE BOX CULVERT ACROSS MAYFIELD ROAD APPROXIMATELY 0.56 km EAST OF CLARKWAY DRIVE, HAVING AN ELEVATION OF 222.165 m. VERTICAL DATUM: CANADIAN GEODETIC DATUM, 1928 (1978 SOUTHERN ONTARIO READJUSTMENT)

SITE PLAN NOTES:
DESIGN ELEMENTS ARE BASED ON SITE PLAN PETROFF.
DRAWING No.: A100.0, DATED: 13/NOV/2025
PROJECT No.: 22095.00

No.	ISSUE	DATE: MMM/DD/YYYY
1	ISSUED FOR DPOS & ZBA	APR/01/2026

Town: _____

DATE: APR/01/2026

Engineer

Engineer

Project: **HUMBER STATION DISTRIBUTION CENTRE
TOWN OF CALEDON**

Drawing: **ULTIMATE CONDITIONS REGIONAL FLOODPLAIN**

CROZIER CONSULTING ENGINEERS

Drawn By: L.E. Design By: I.F. Project: **624-6777**

Check By: I.F. R.A. Drawing: **FP3**

NOT FOR CONSTRUCTION