

PROJECT
NORTH

(A)

(B)

(C)

(D)

(E)

(F)

(G)

(H)

(I)

(J)

(K)

(L)


(M)

(N)

(O)

(P)

(Q)

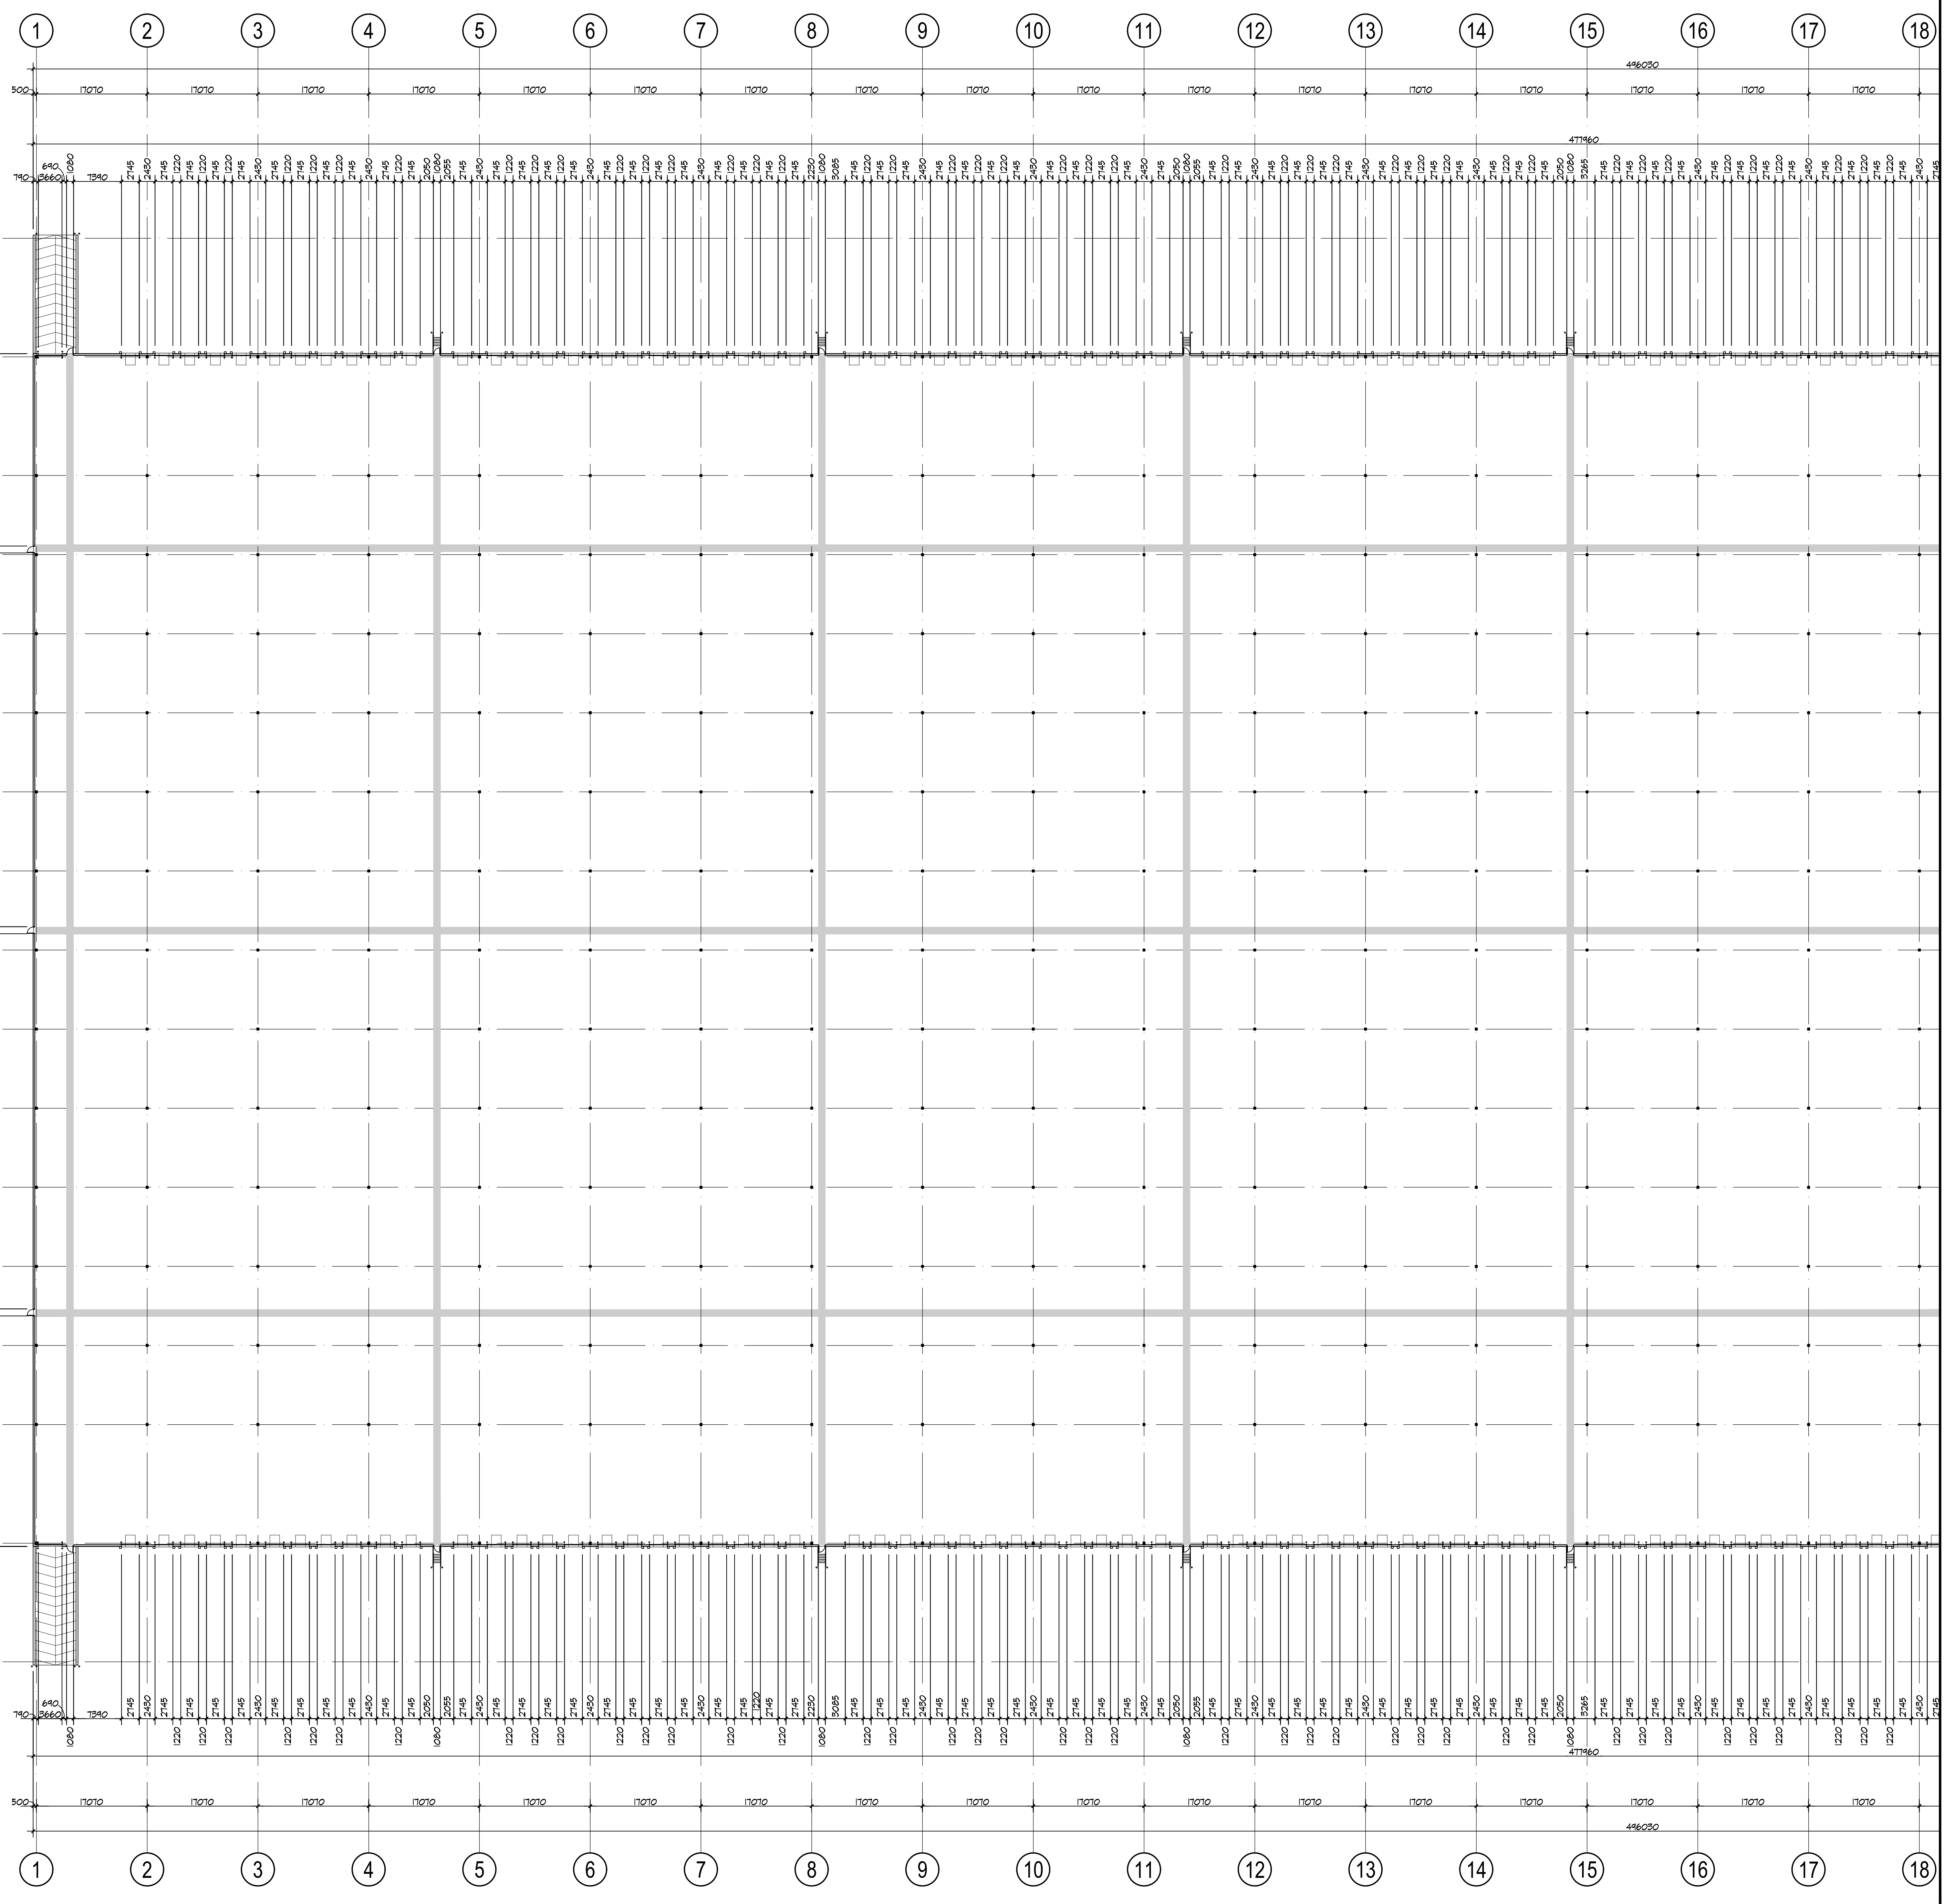

No.	ISSUED	DATE
1	ISSUED FOR SPA	FEB. 24, 2021

No.	REVISION	DATE
-----	----------	------



30 Great Gulf Drive, Unit 20 | Concord ON | L4K 0K7
T: 905.660.0722 | www.baldassarra.ca



OWNERS INFORMATION:
Tribal
Tribal Partners
201-2700 Steeles Ave. W
Vaughan, ON L4K 3C8
905-567-0808

12892 Dixie Road

Town of Caledon, Ontario

**PARTIAL FLOOR PLAN
BUILDING 'B'**

POPA 2021-0004 RZ 2021-0006 SPA 2021-0012

DATE	DRAWN BY:	CHECKED:	SCALE
FEB. 2021	LY		1:400

PROJECT No. P-20177 DRAWING No. **A-2.0B**

P:\2021\12892 Dixie Rd. 12892 Dixie Rd. Main\12892\12892_0012.dwg