


PROJECT
NORTH

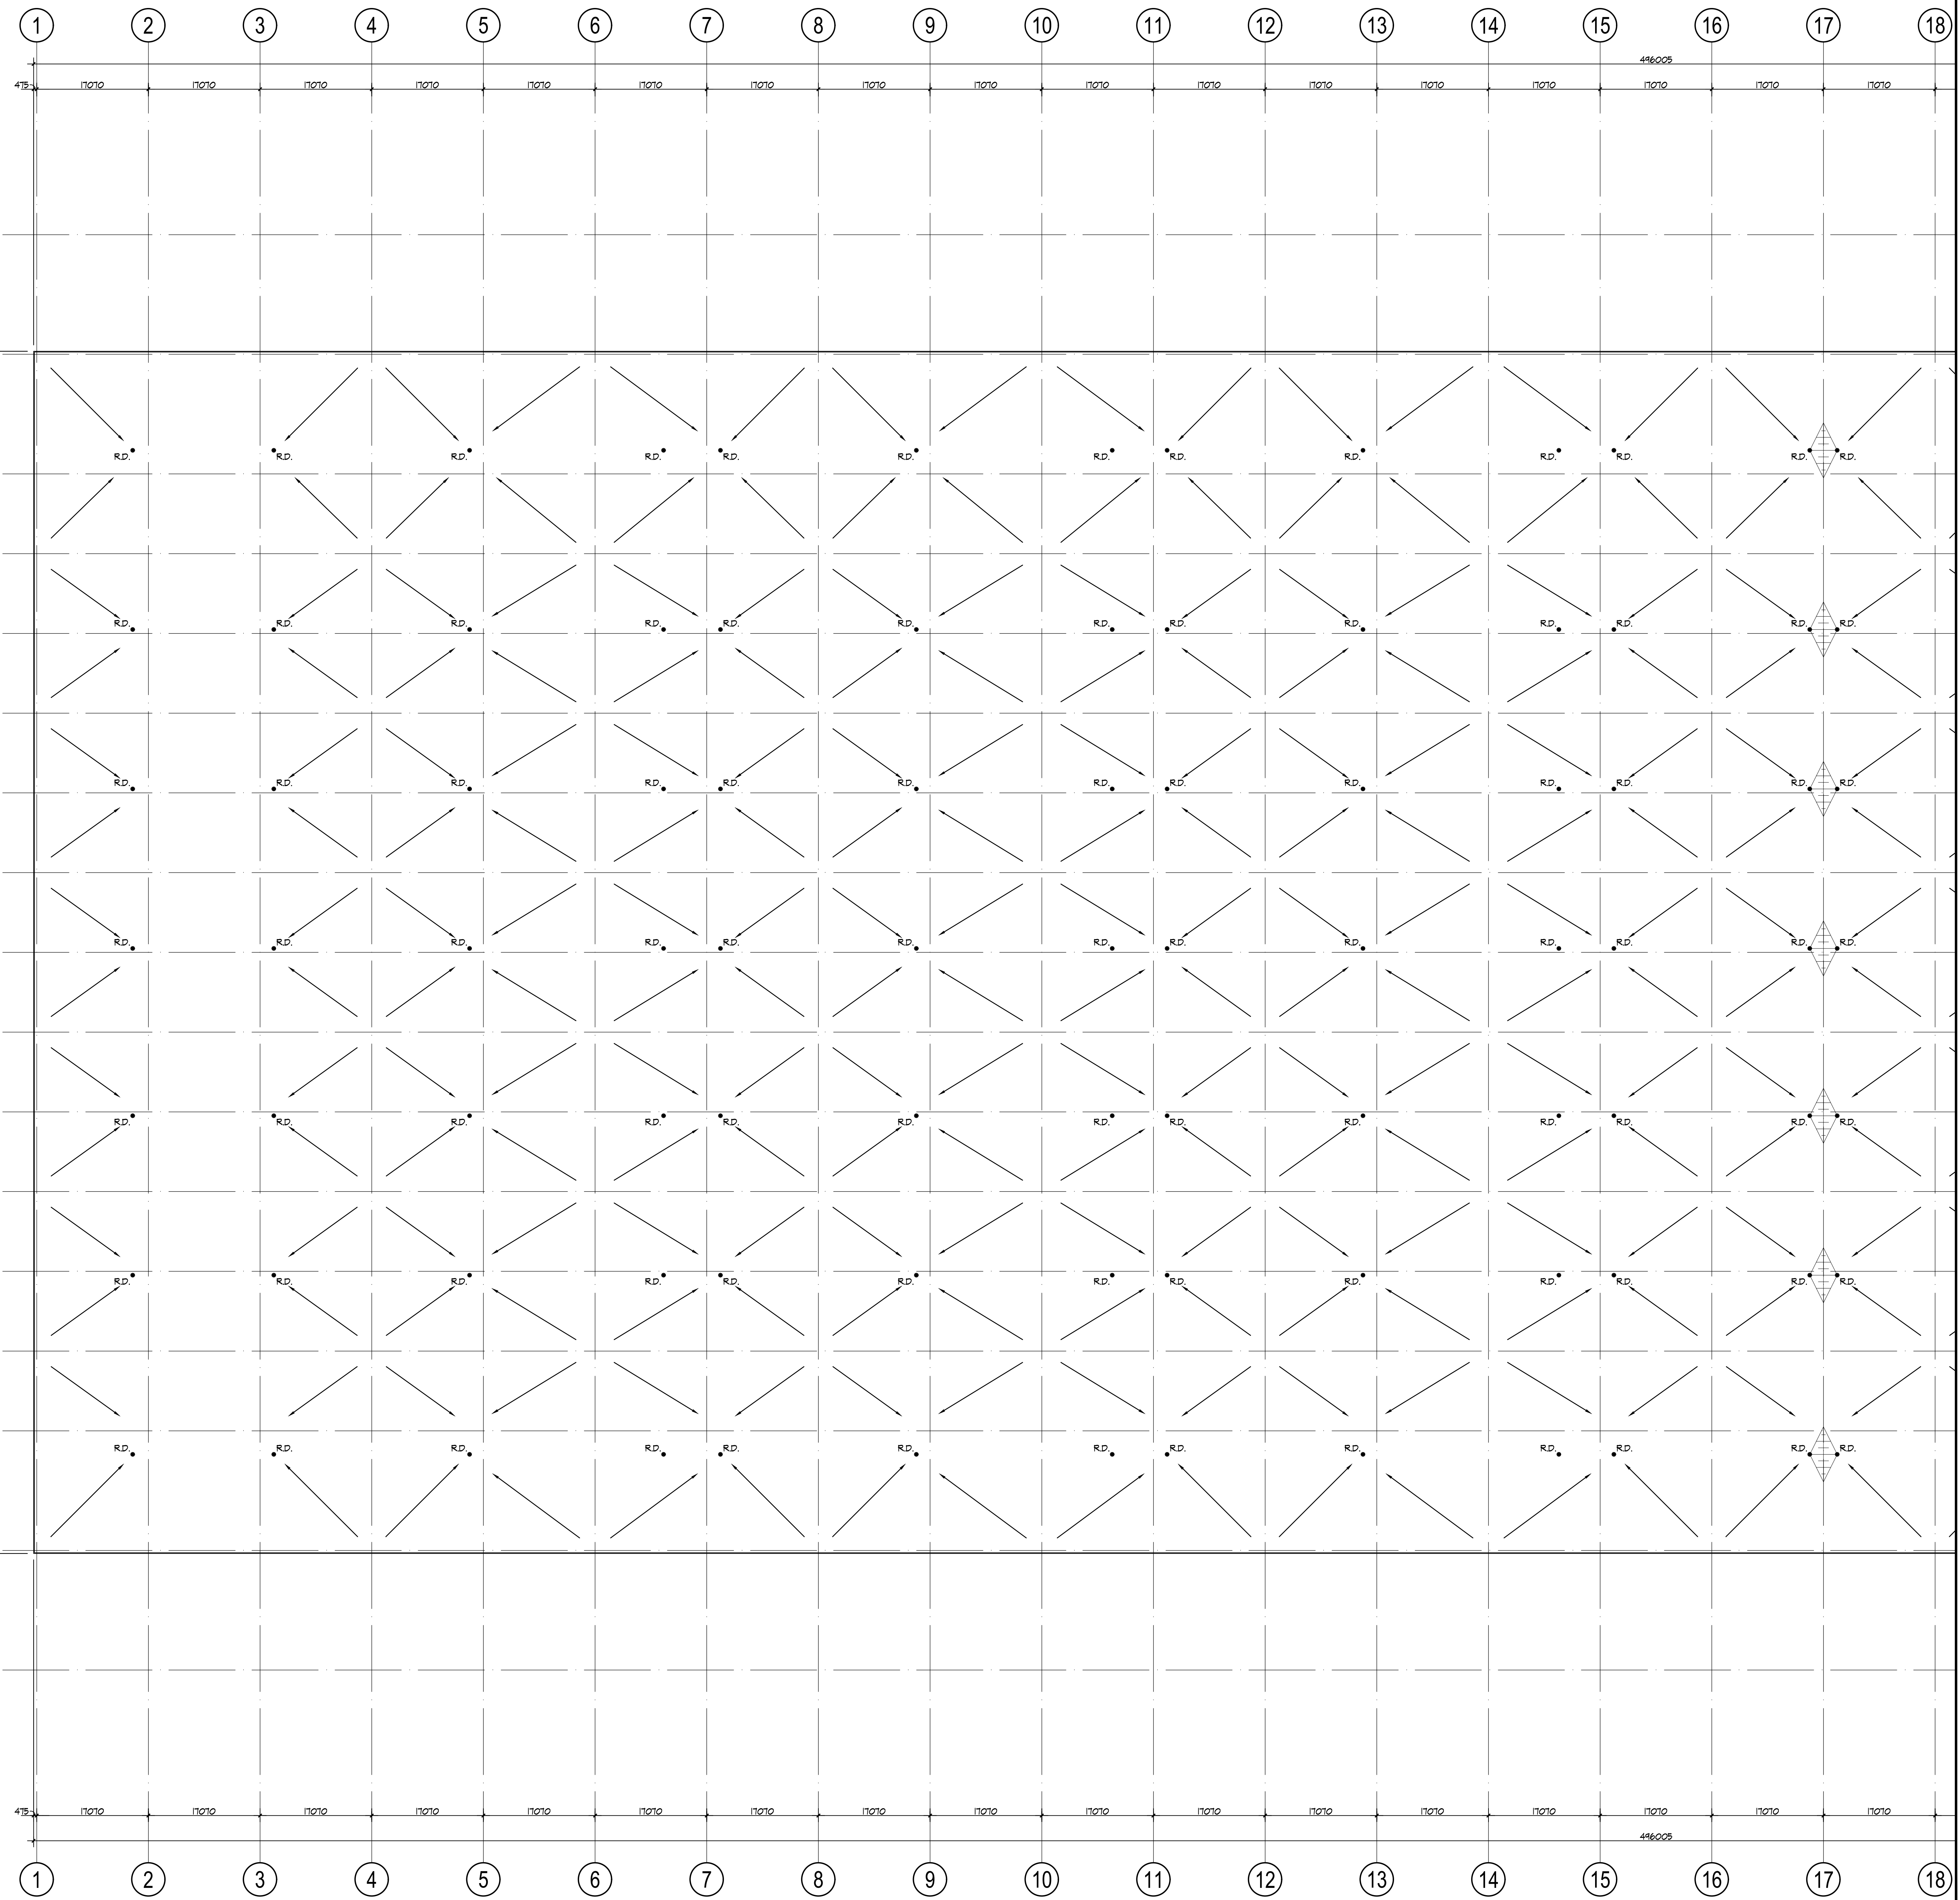

No.	ISSUED	DATE
1	ISSUED FOR SPA	FEB. 24, 2021

No.	REVISION	DATE
-----	----------	------



30 Great Gulf Drive, Unit 20 | Concord ON | L4K 0K7
T: 905.660.0722 | www.baldassarra.ca



OWNERS INFORMATION:
Tribal
 Tribal Partners
 201-2700 Steeles Ave. W
 Vaughan, ON L4K 3C8
 905-567-0808

12892 Dixie Road

Town of Caledon, Ontario

**PARTIAL ROOF PLAN
BUILDING 'B'**

POPA 2021-0004 RZ 2021-0006 SPA 2021-0012

DATE	DRAWN BY	CHECKED	SCALE
FEB. 2021	LY		1:400

PROJECT No.	DRAWING No.
P-20177	A-2.2B

P:\2021\12892 Dixie Road\12892 Dixie Road\12892 Dixie Road.dwg, 2021-02-24 10:00:00 AM, User: jld