
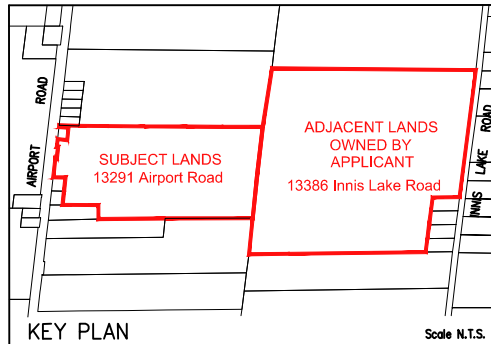
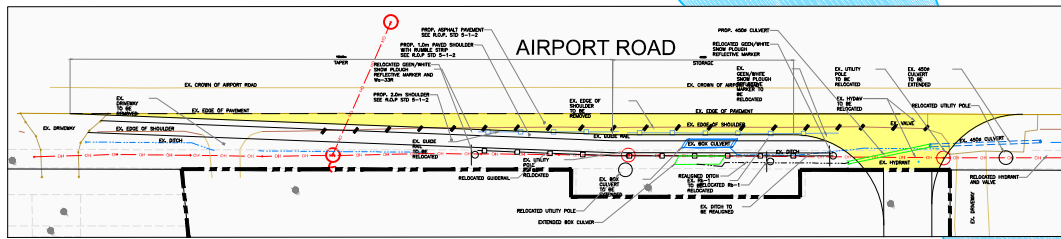


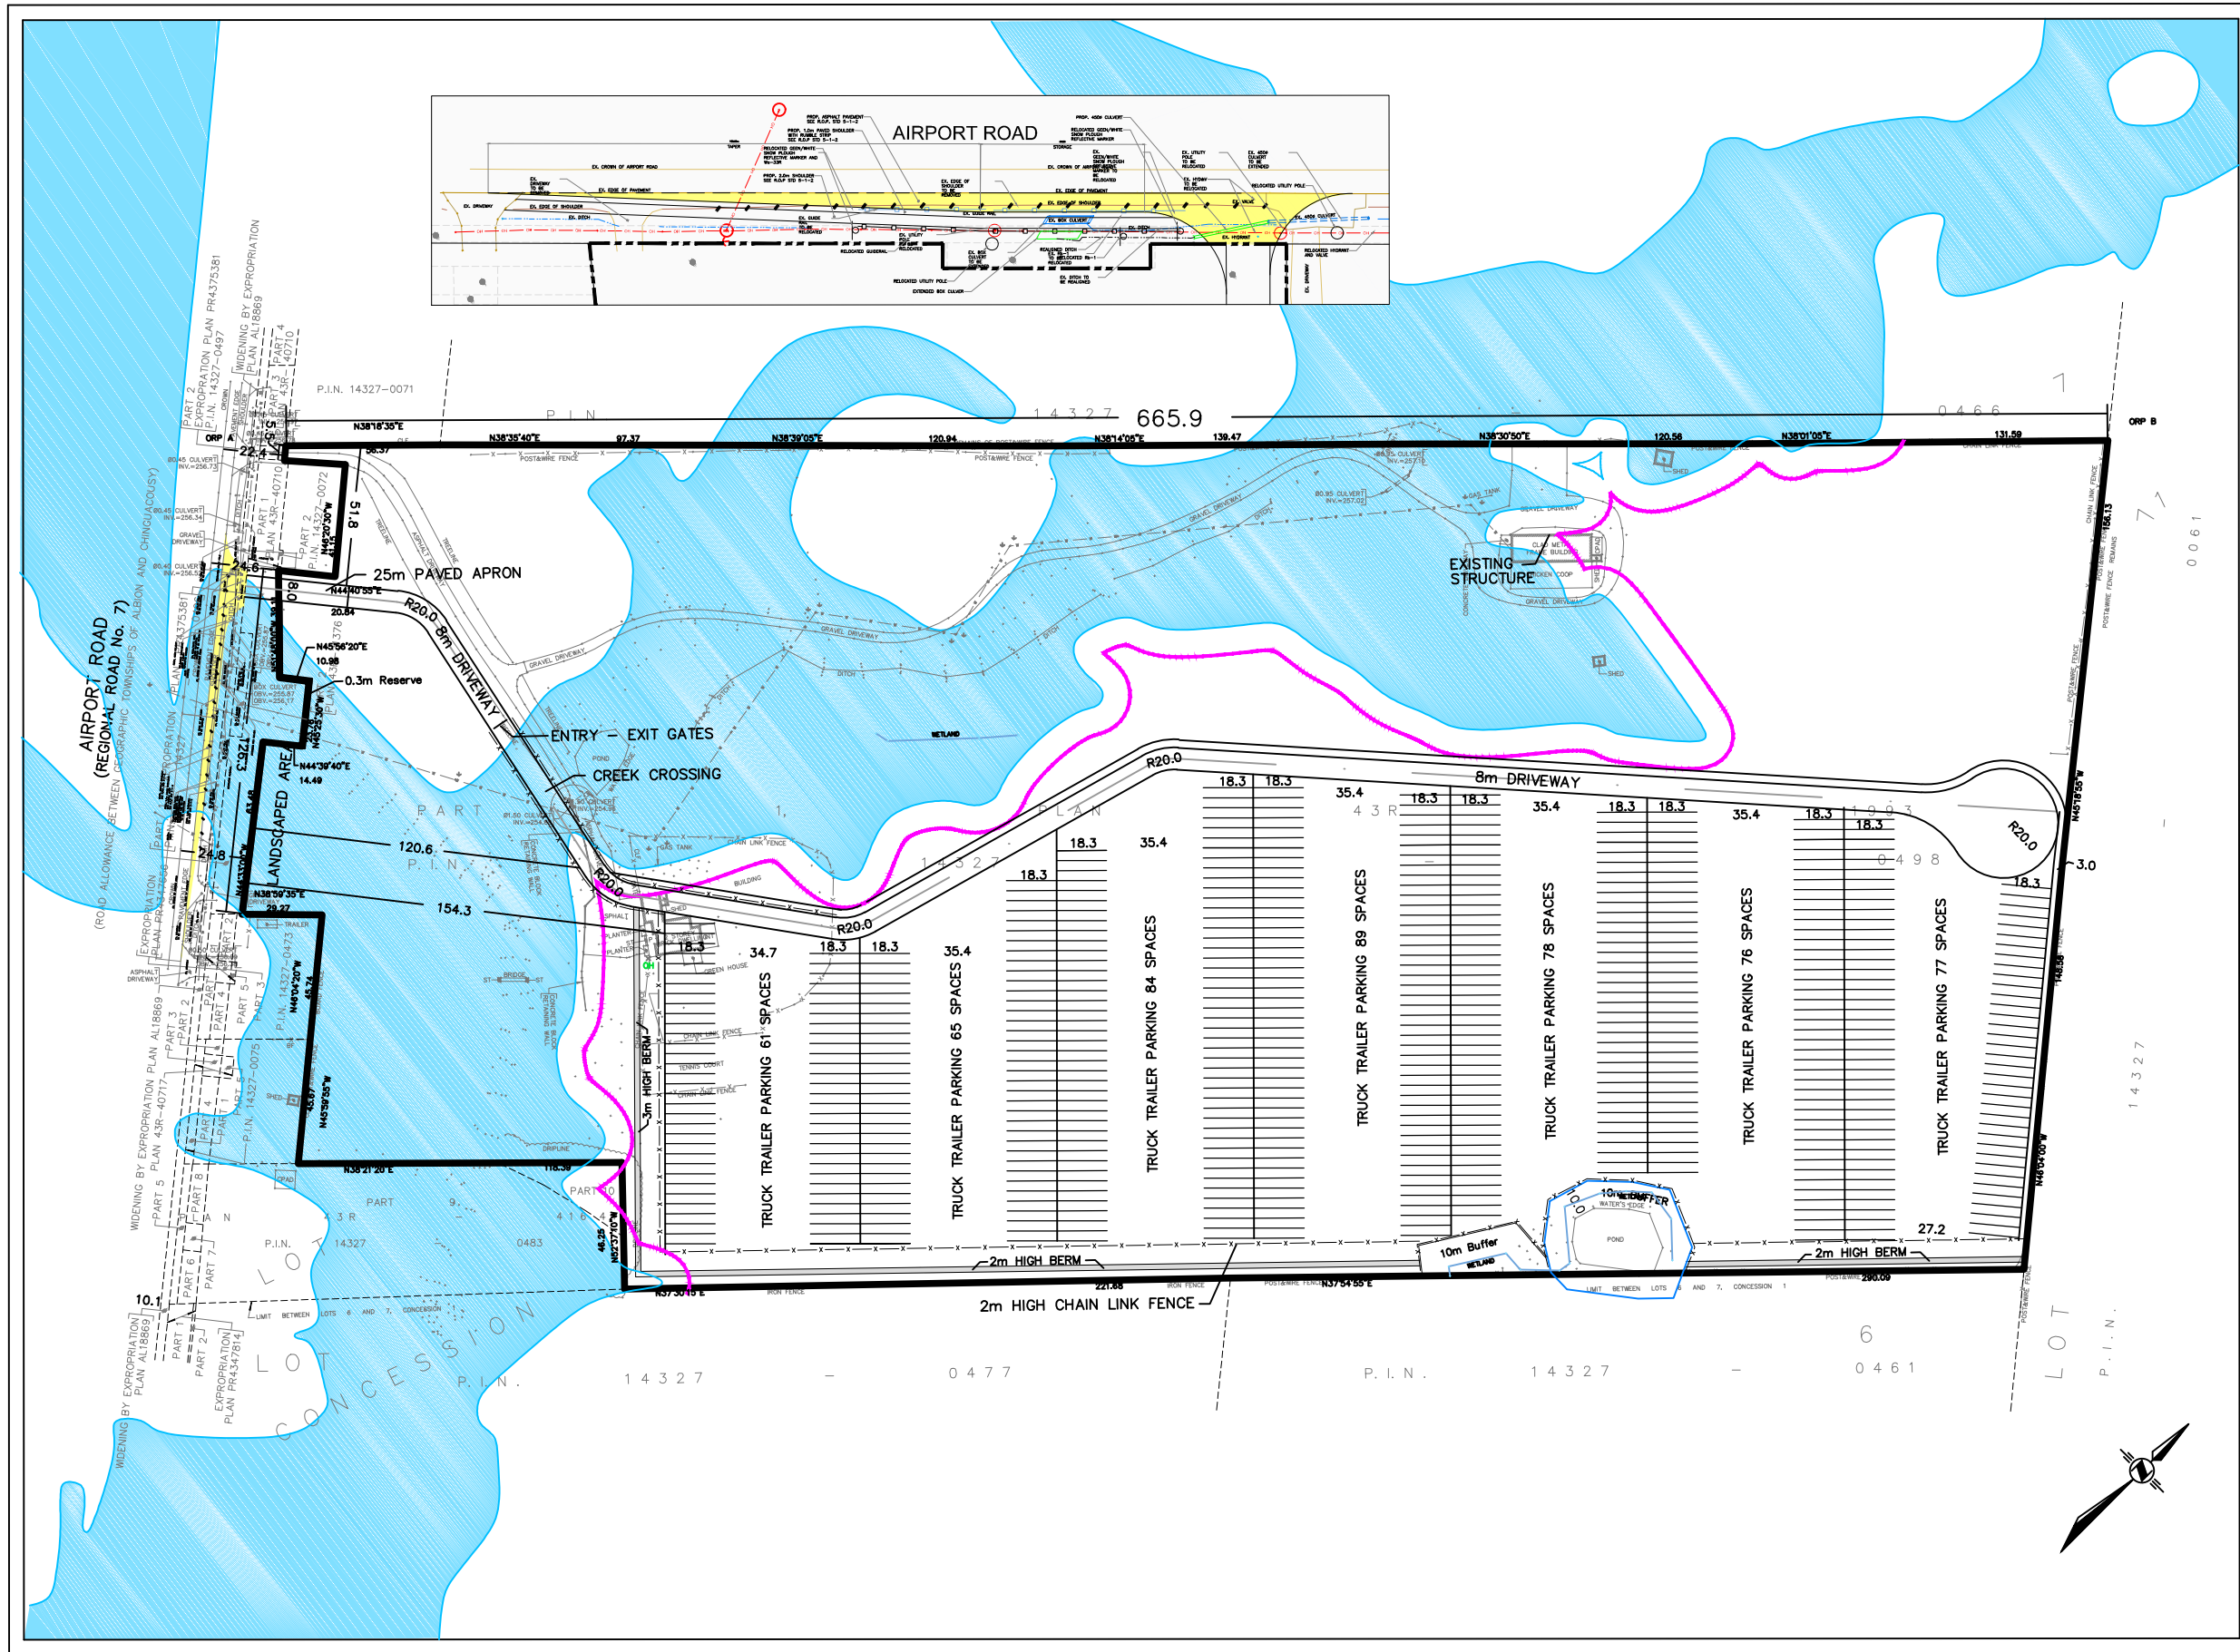

HUMPHRIES PLANNING GROUP INC.
190 PIPPIN ROAD, SUITE A, VAUGHAN, ONTARIO, L4K 4X8
TEL (905) 264-7678, FAX (905) 264-8073
www.humphriesplanning.com

TRUCK AND TRAILER PARKING

DEVELOPMENT STATISTICS

TOTAL SITE AREA 19.4 ha

TEMPORARY TRUCK & TRAILER PARKING AREAS 'A' THROUGH 'F' 7.7 ha


TOTAL TEMPORARY TRUCK & TRAILER PARKING SPACES 530

TYPICAL PARKING SPACE (3.66m X 18.3m)

TOWN OF CALEDON
PLANNING
RECEIVED

October 10th, 2025

TEMPORARY USE SITE PLAN
13291 AIRPORT ROAD
PART OF LOT 7,
CONCESSION 1
(GEOGRAPHIC TOWNSHIP OF ALBION)
TOWN OF CALEDON
REGIONAL MUNICIPALITY OF PEEL

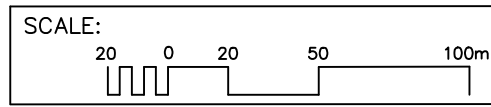

HUMPHRIES PLANNING GROUP INC.
190 PIPPIN ROAD, SUITE A, VAUGHAN, ONTARIO, L4K 4X8
TEL (905) 264-7678, FAX (905) 264-8073
www.humphriesplanning.com

File Number: Drawing Number:
Date Drawn: 14 AUG 24
Drawn By: BT
Checked By: R.H.
Date Revised: 1 OCT 25
CAD File No.: A