
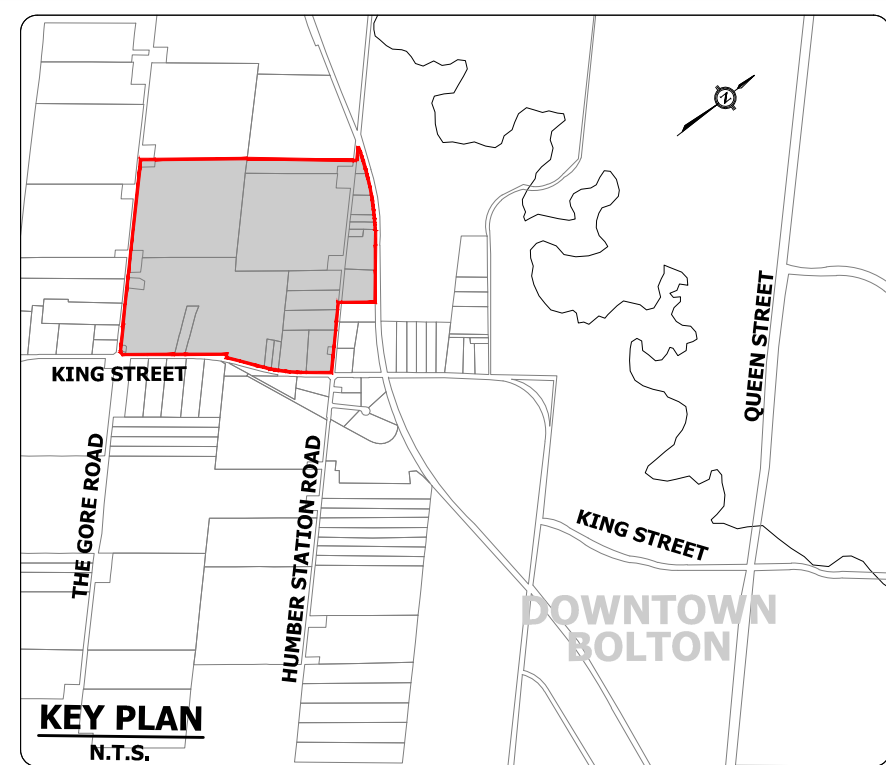


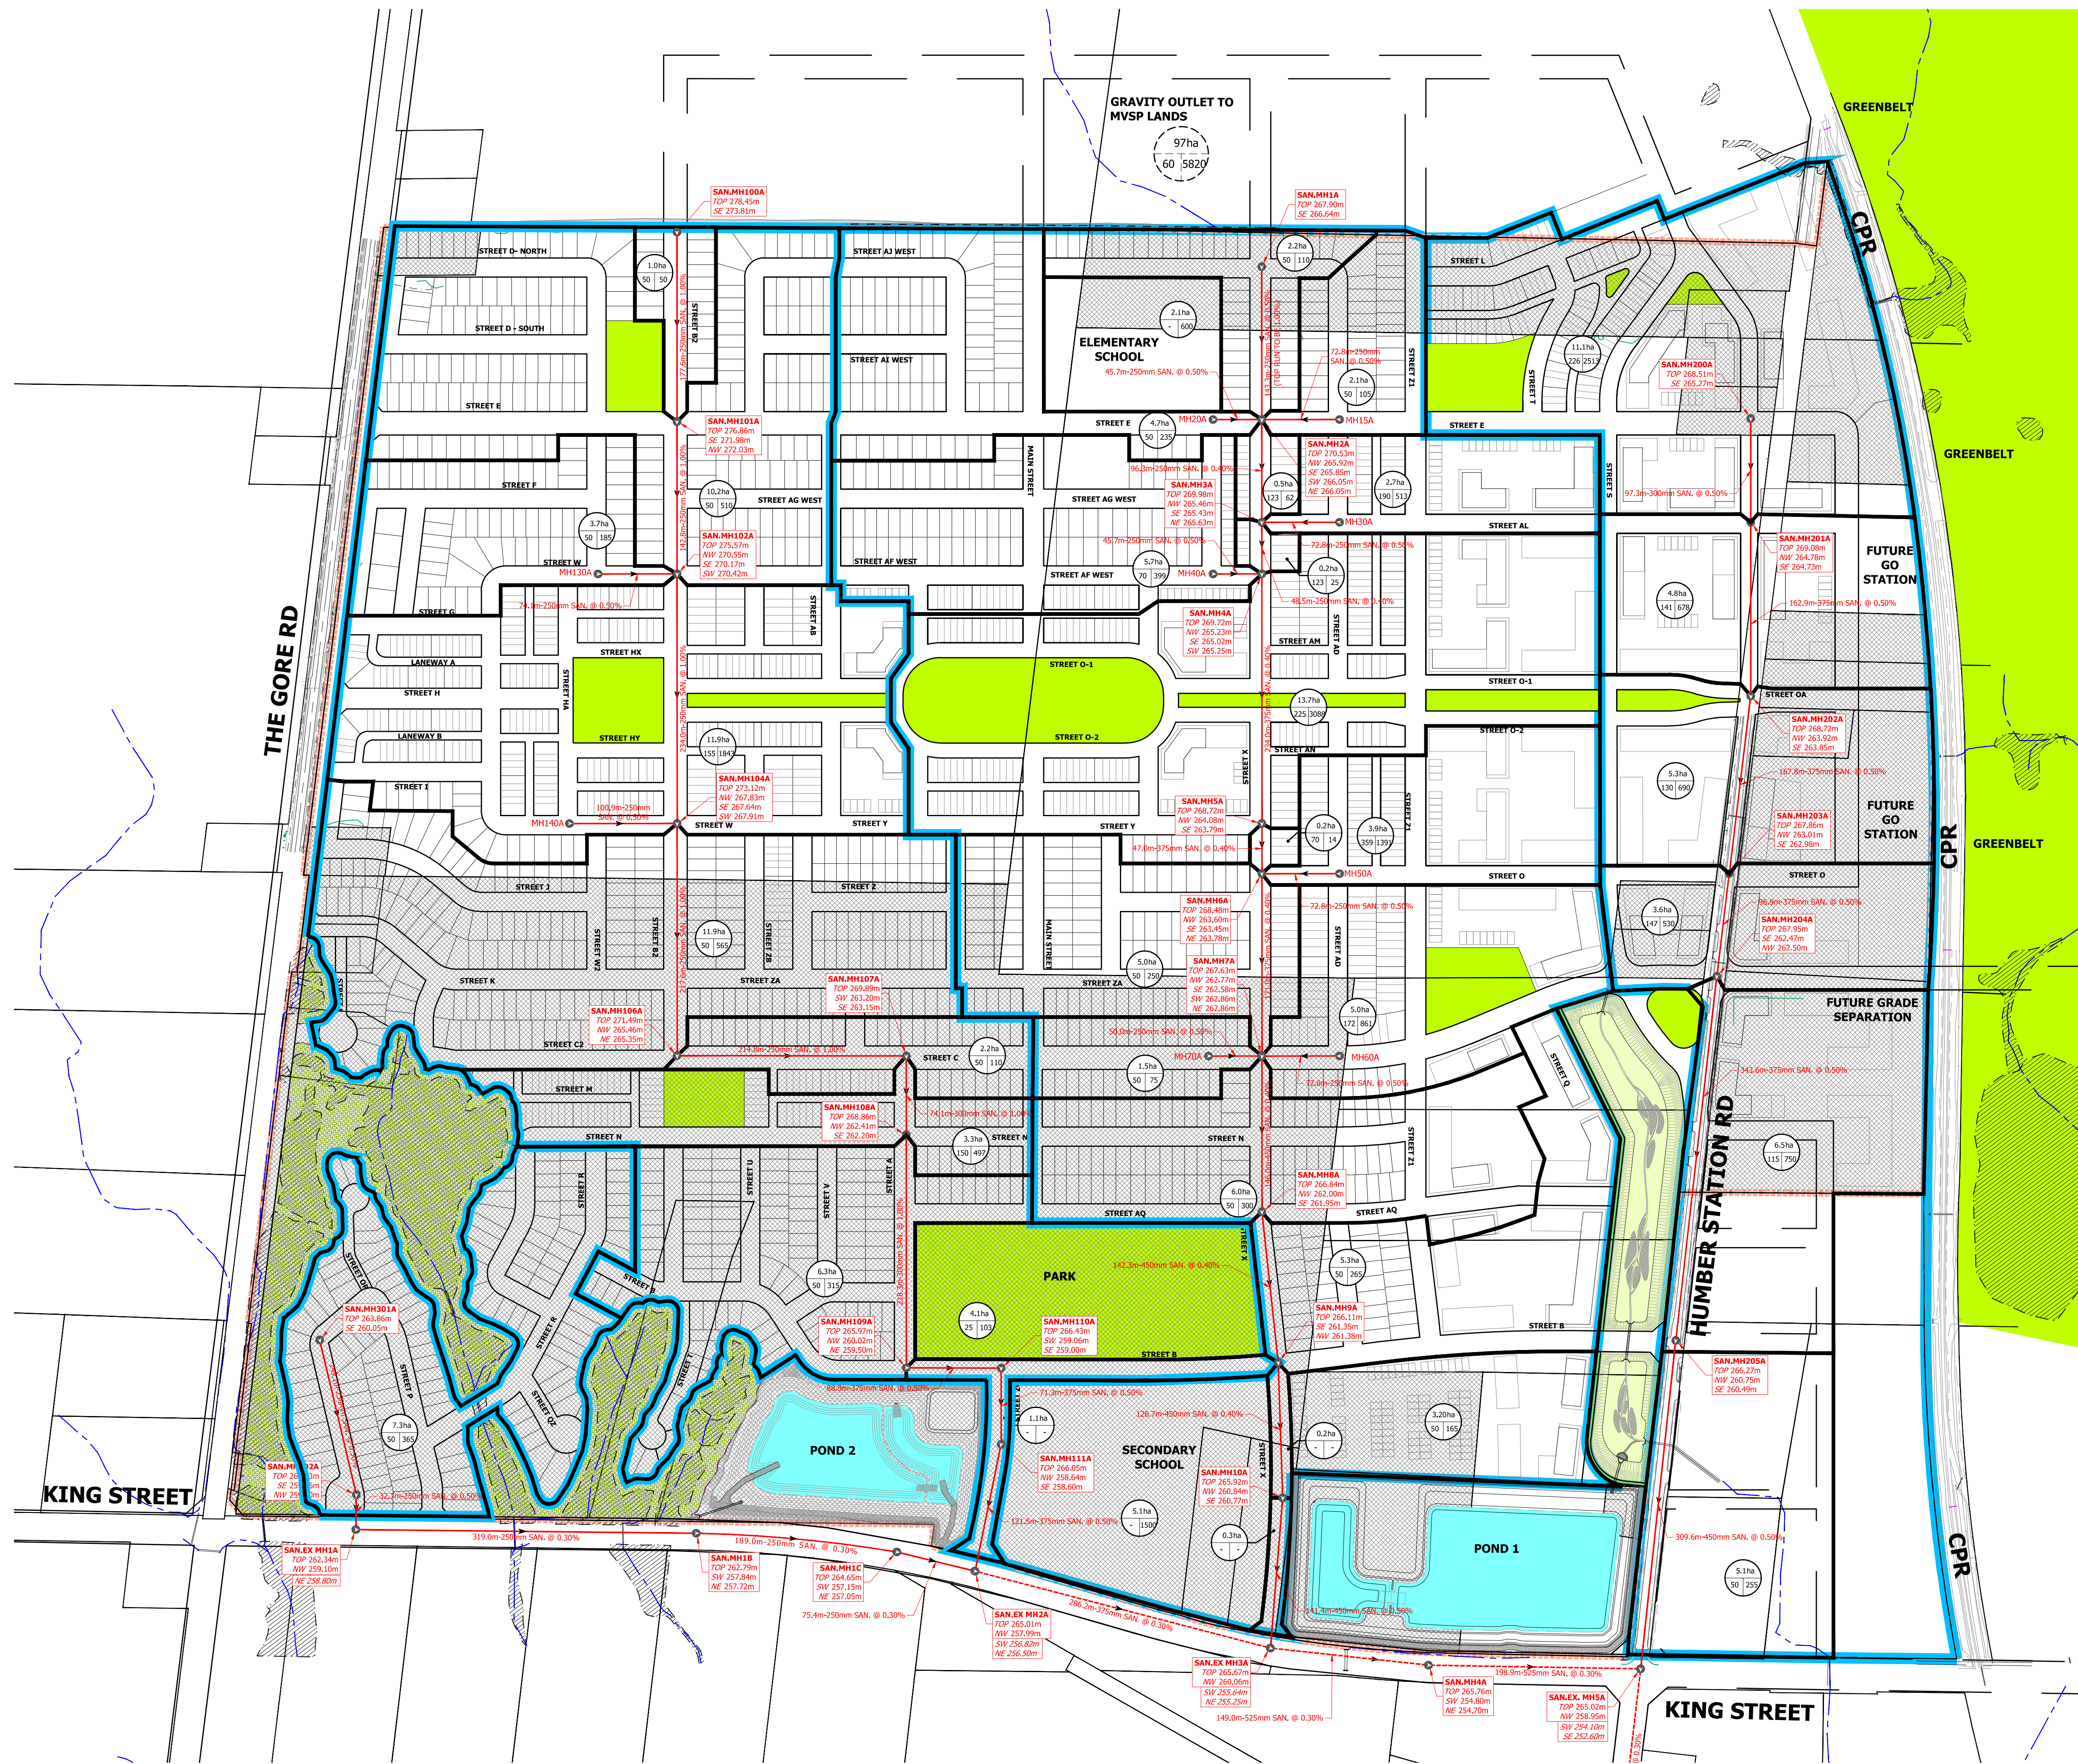

- LEGEND**
- MACVILLE SECONDARY PLAN (MVSP) STUDY AREA LIMIT
 - HOLDOUT PROPERTY
 - GREENBELT
 - EXISTING WETLAND
 - PROPOSED OPEN SPACE BLOCK
 - PROPOSED EPA (ENVIRONMENTAL POLICY AREA) / CHANNEL
 - INTERNALSANITARY DRAINAGE AREA BOUNDARY
 - EXTERNAL SANITARY DRAINAGE AREA BOUNDARY
 - BRES 3 SANITARY DRAINAGE AREA BOUNDARY
 - INTERNAL SANITARY SEWER
 - EXTERNAL SANITARY SEWER
 - AREA Ha.
 - POPULATION
 - POPULATION EQUIVALENT PP/Ha.
 - EXTERNAL AREA Ha.
 - EXTERNAL POPULATION
 - POPULATION EQUIVALENT PP/Ha.
 - SANITARY MANHOLE ID
 - PROPOSED GROUND ELEVATION
 - PROPOSED SEWER INVERTS

NOTE:
* REFER TO DRAWING 801 FOR EXTERNAL DRAINAGE AREAS AND TRUNK SEWER.

URBANTECH
A Division of Leighton-Zec Ltd.
3760 14th Avenue, Suite 301,
Markham, ON, L3R 3T7
TEL: 905.946.9461 • urbantech.com

**TOWN OF CALEDON
REGIONAL MUNICIPALITY OF PEEL
MACVILLE SECONDARY PLAN
(BRES OPTION 3 LANDS)**

**PRELIMINARY INTERNAL
SANITARY DRAINAGE PLAN**

SURVEYED BY:	J.D.B.	DATE:	2020	JOB NO.	15-458
DRAWN BY:	V.P.	CHECKED BY:	D.Z.	DRAWING NO.	SHEET NO.
DESIGNED BY:	D.Z.	CHECKED BY:	D.Z.	802	
SCALE:	1:3000	DATE:	JAN, 2021		