

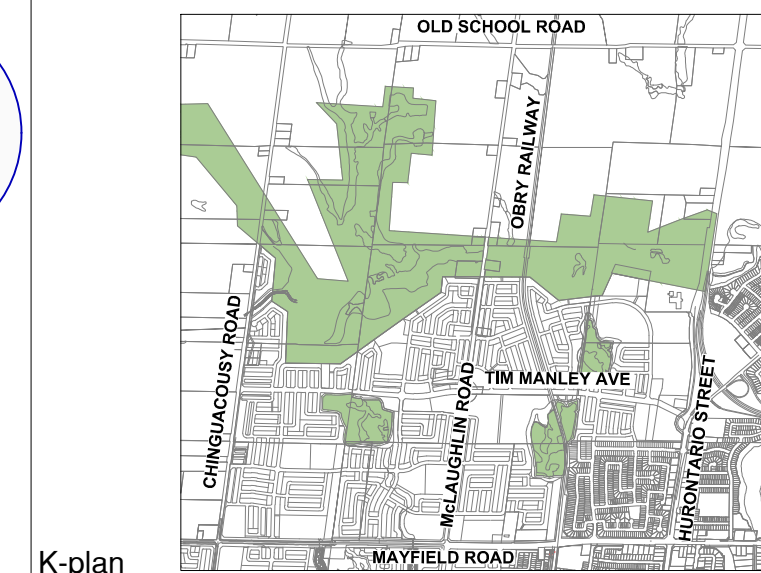


TOWN OF CALEDON
PLANNING
RECEIVED
Jan. 8, 2021

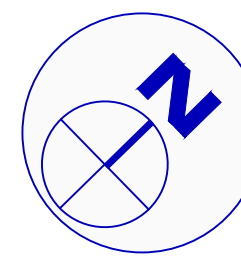

- STAGE 1 - STM DRAINAGE
AREA BOUNDARY
- STAGE 2 - STM DRAINAGE
AREA BOUNDARY
- STAGE 1 - STORM SEWER
ALIGNMENT
- STAGE 2 - STORM SEWER
ALIGNMENT
- AREA (ha)
- RUN-OFF COEFFICIENT
- 100-YEAR CATCHMENT AREA
(SEE DWG 504 FOR DETAILS)
- ULTIMATE MAYFIELD ROAD
DRAINAGE

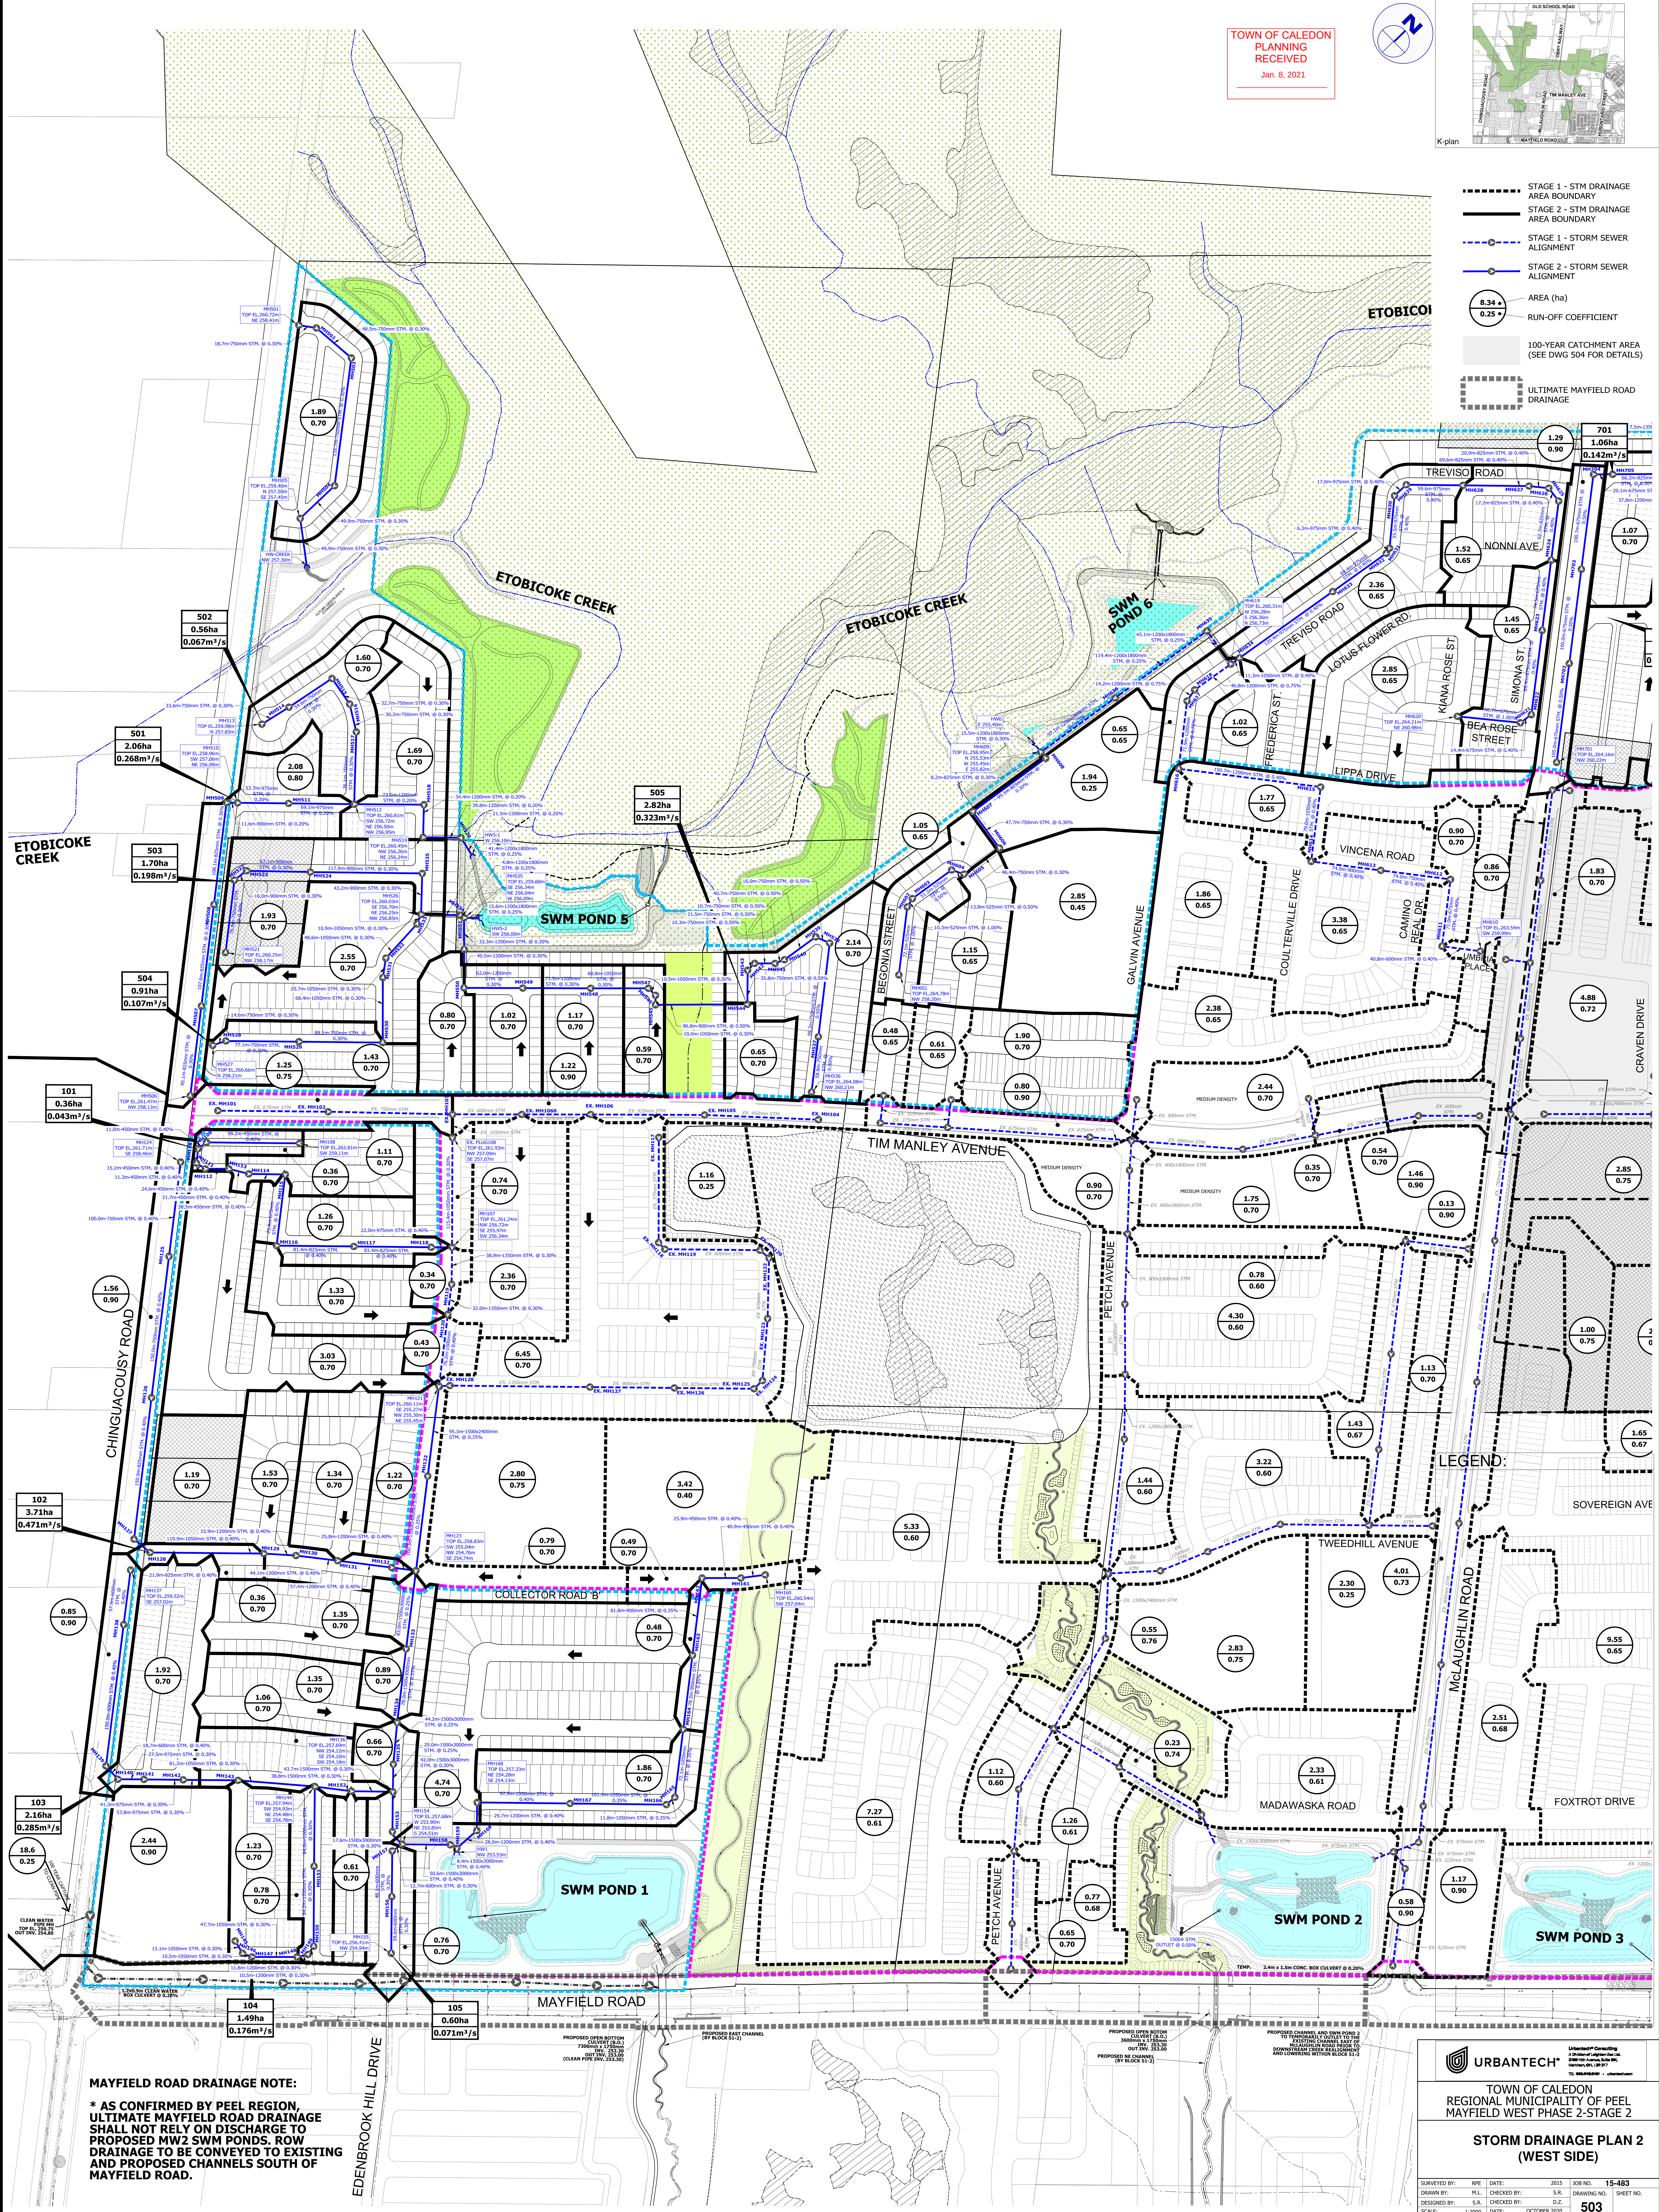

MAYFIELD ROAD DRAINAGE NOTE:

* AS CONFIRMED BY PEEL REGION, ULTIMATE MAYFIELD ROAD DRAINAGE SHALL NOT RELY ON DISCHARGE TO PROPOSED MW2 SWM PONDS. ROW DRAINAGE TO BE CONVEYED TO EXISTING AND PROPOSED CHANNELS SOUTH OF MAYFIELD ROAD.

URBANTECH

TOWN OF CALEDON
REGIONAL MUNICIPALITY OF PEEL
MAYFIELD WEST PHASE 2-STAGE 2

**STORM DRAINAGE PLAN 2
(WEST SIDE)**

SURVEYED BY: RPE DATE: 2015 JOB NO: 15-483
DRAWN BY: MLL CHECKED BY: S.R. DRAWING NO: SHEET NO.
DESIGNED BY: S.R. CHECKED BY: S.R. DATE: 2020
SCALE: 1:2000 DATE: OCTOBER 2020

503