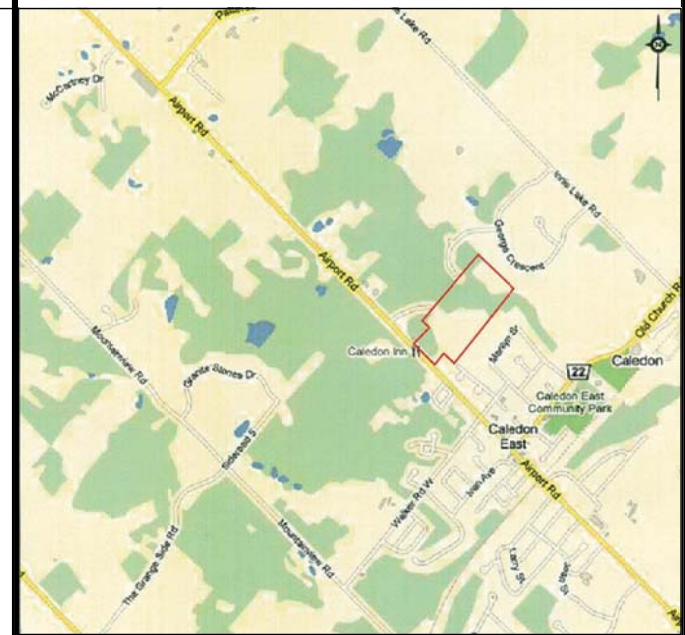


[illegible]

- DEVELOPABLE AREA
FOR SINGLE DETACHED LOTS

OVERALL SITE PLAN 1:500 SCALE

[illegible]

- North 070

LOT

EXTENT OF TOTAL LOT AREA

Development Footprint (BLOCK2)

Potentially Developable Area

GETATIVE
EA

— FLOOR
LINE

PROPOSED
LIMIT OF
DEVELOPABLE
AREA

NOTE: HAMMERHEAD TO
BE INSTALLED AS PER
OBC 3.2.5.6

VEGETATIVE
AREA

EXISTING RESIDENTIAL

BACKYARD AMENITY
AREA = 816.15m²

10.				
9.				
8.				
7.				
6.	REVISED LOT LINE FOR LOT 19 & LOT 20		MAR/03/16	JM
5.	ISSUED FOR SPA		JUL/07/15	WAS
4.	ADD SINGLES SITE STATS		FEB 10-15	RC
3.	ISSUED FOR CLIENT REVIEW		DEC/09/14	SS
2.	REV. AS PER NEW GRADING AND CITY COMMENTS		OCT/07/14	SS
1.	ISSUED FOR ZONING AND OPA AMENDMENTS		OCT/16/13	SS
no.	description		date	by

Builder to verify location of all hydrants, street lights, transformers and other services. If minimum dimensions are not maintained, builder is to relocate at his own expense.

Builder to verify service connection elevations prior to constructing foundations.



3004 Wilson Avenue
 Toronto ON M3H 1S8
 t 416.630.2255
 f 416.630.4782
va3design.com

All drawings, specifications, related documents and design are the copyright property of VA3 DESIGN. Reproduction of this property in whole or in part is strictly prohibited without VA3 DESIGN's written permission.

We acknowledge the interest and ideas submitted for this design, and has the qualifications and meets the requirements set out in the following Ruling Code to be a Design:

Richard Yip 24488

name	<i>Richard Yip</i>	
signature	<i>[Signature]</i>	signature
VA3 Design Inc.		42653

2031818 ONT. INC.




project name	PT W1/2 LOT 22 CON. 1	project no.
--------------	-----------------------	-------------

CALEDON ONTARIO	11044
registered plan no.	lot/block no.

SITE PLAN_SINGLE ESTATE LOT		title
date	scale	drawing no.
SEPTEMBER 2011	1:150	

drawn by	checked by	file name	2
STEVE SOSTARIC	.		







drawing no.
2

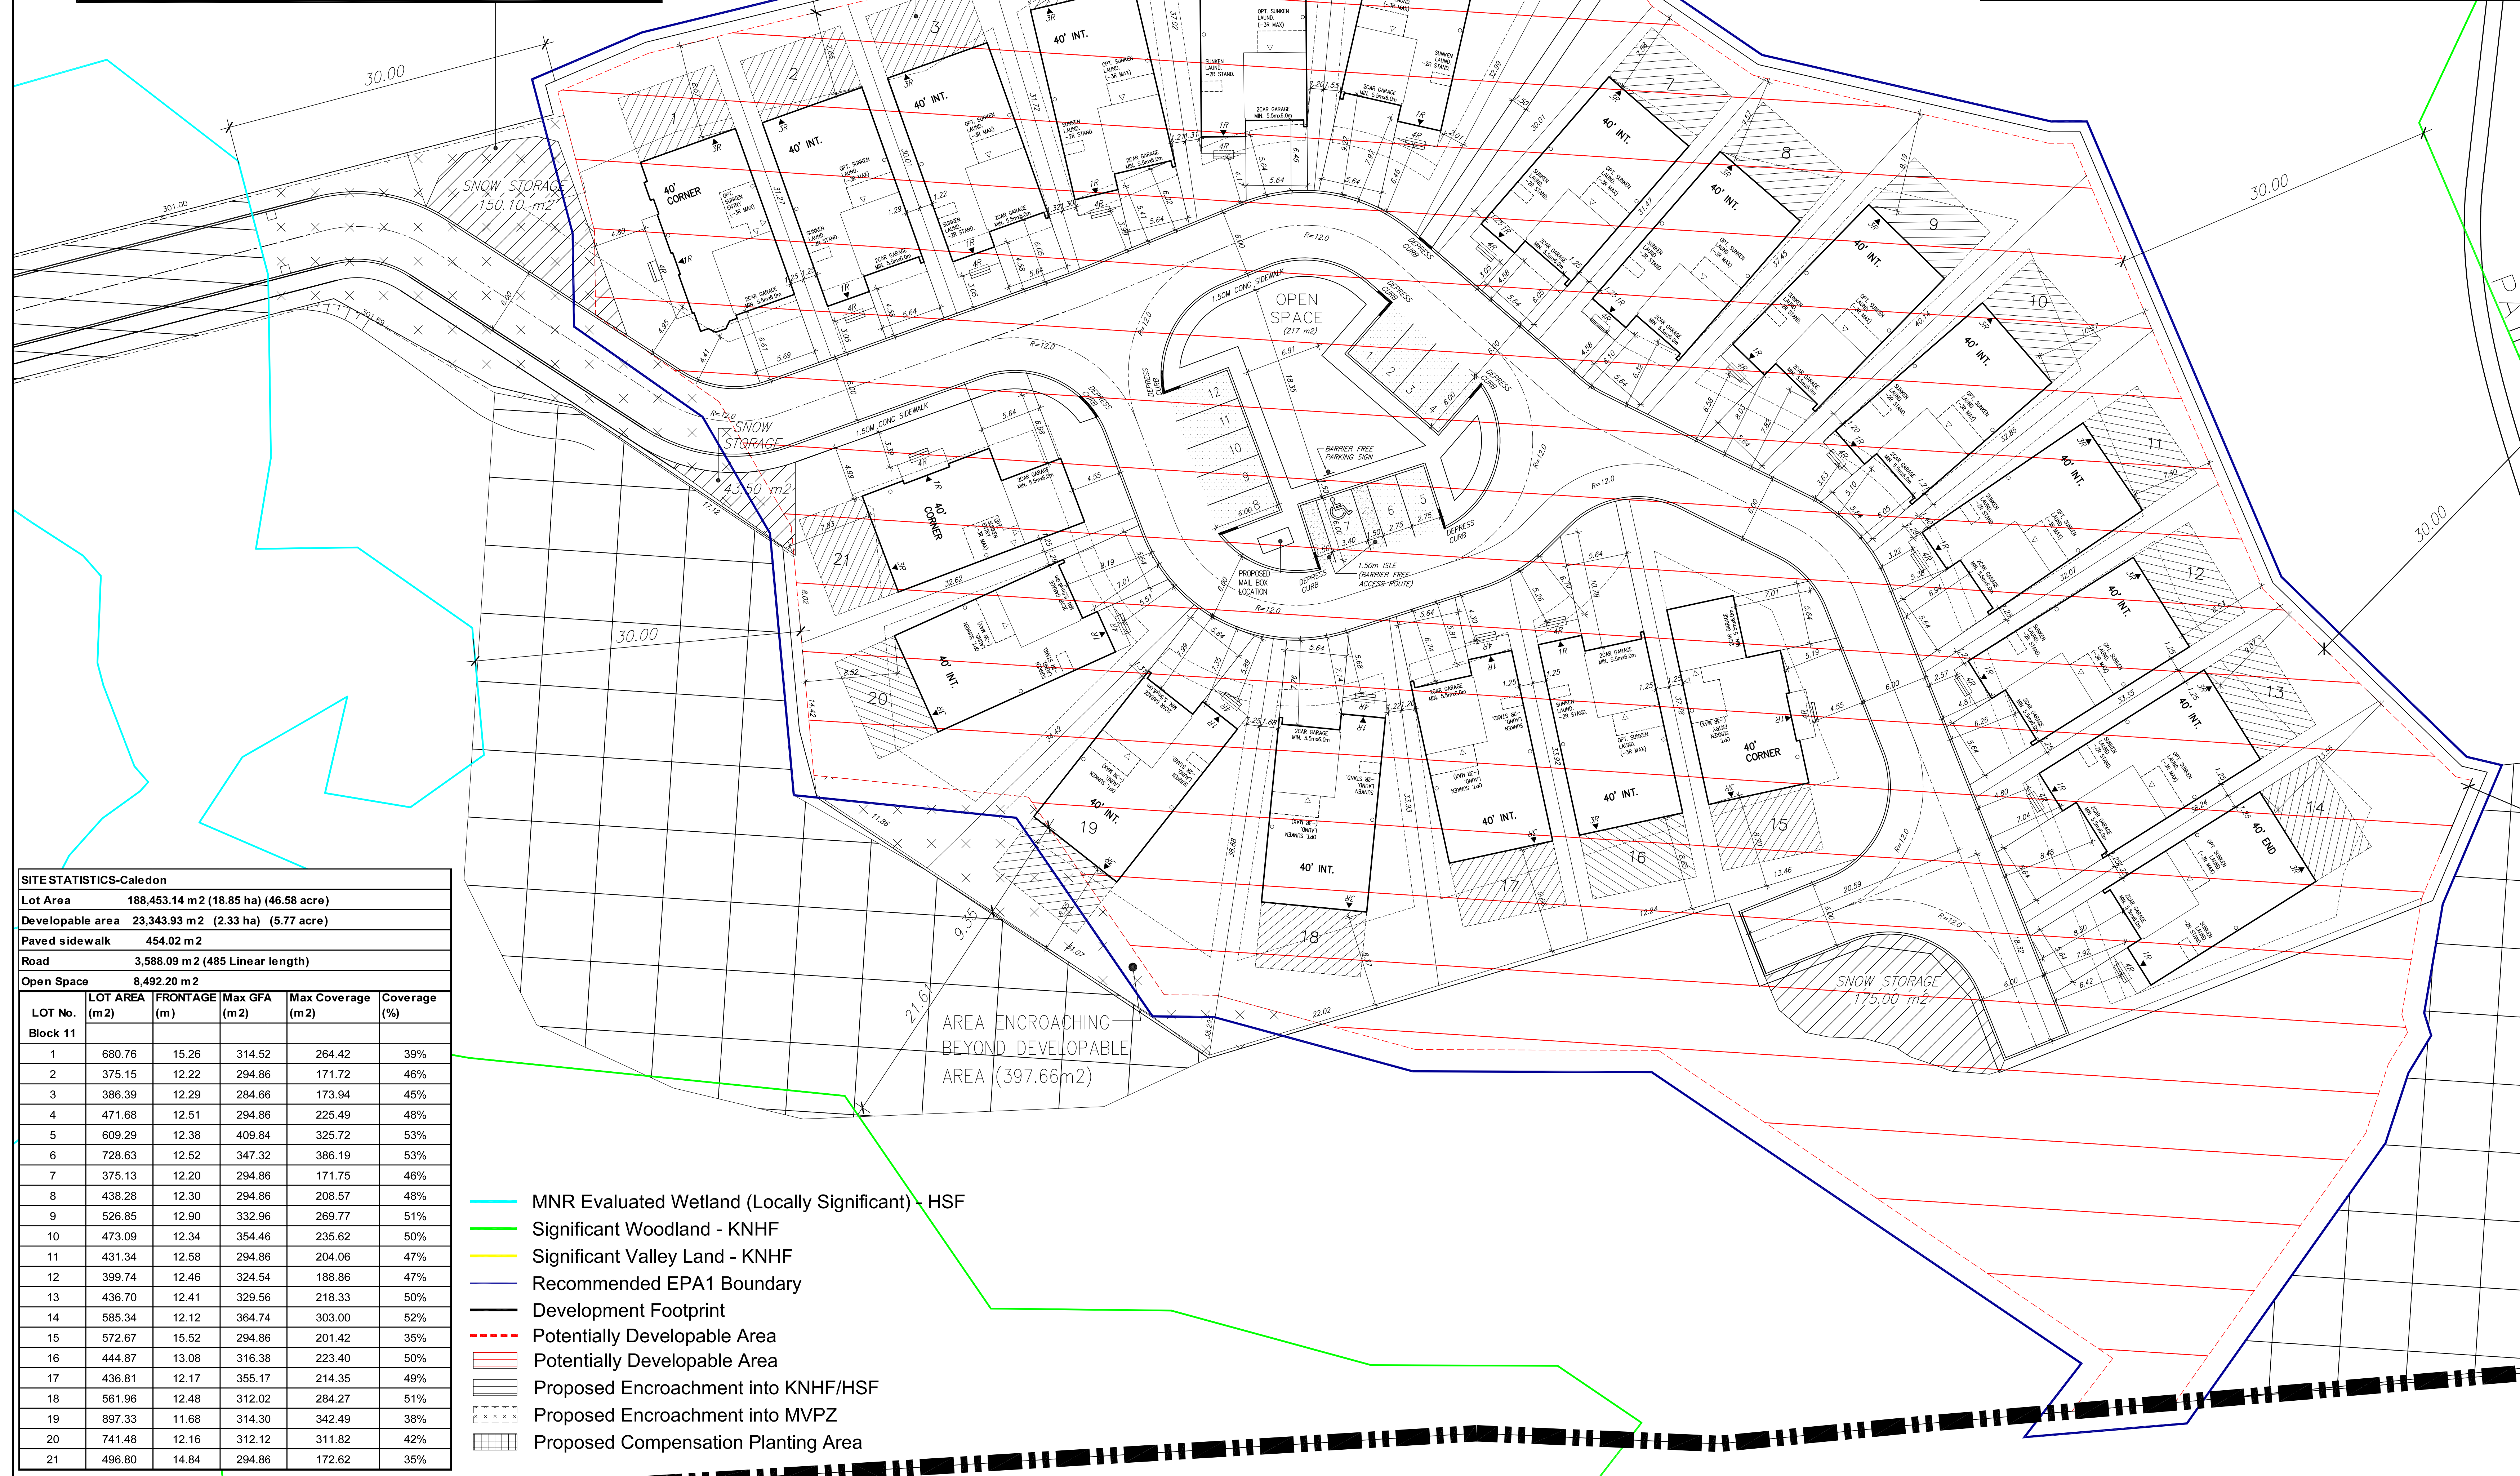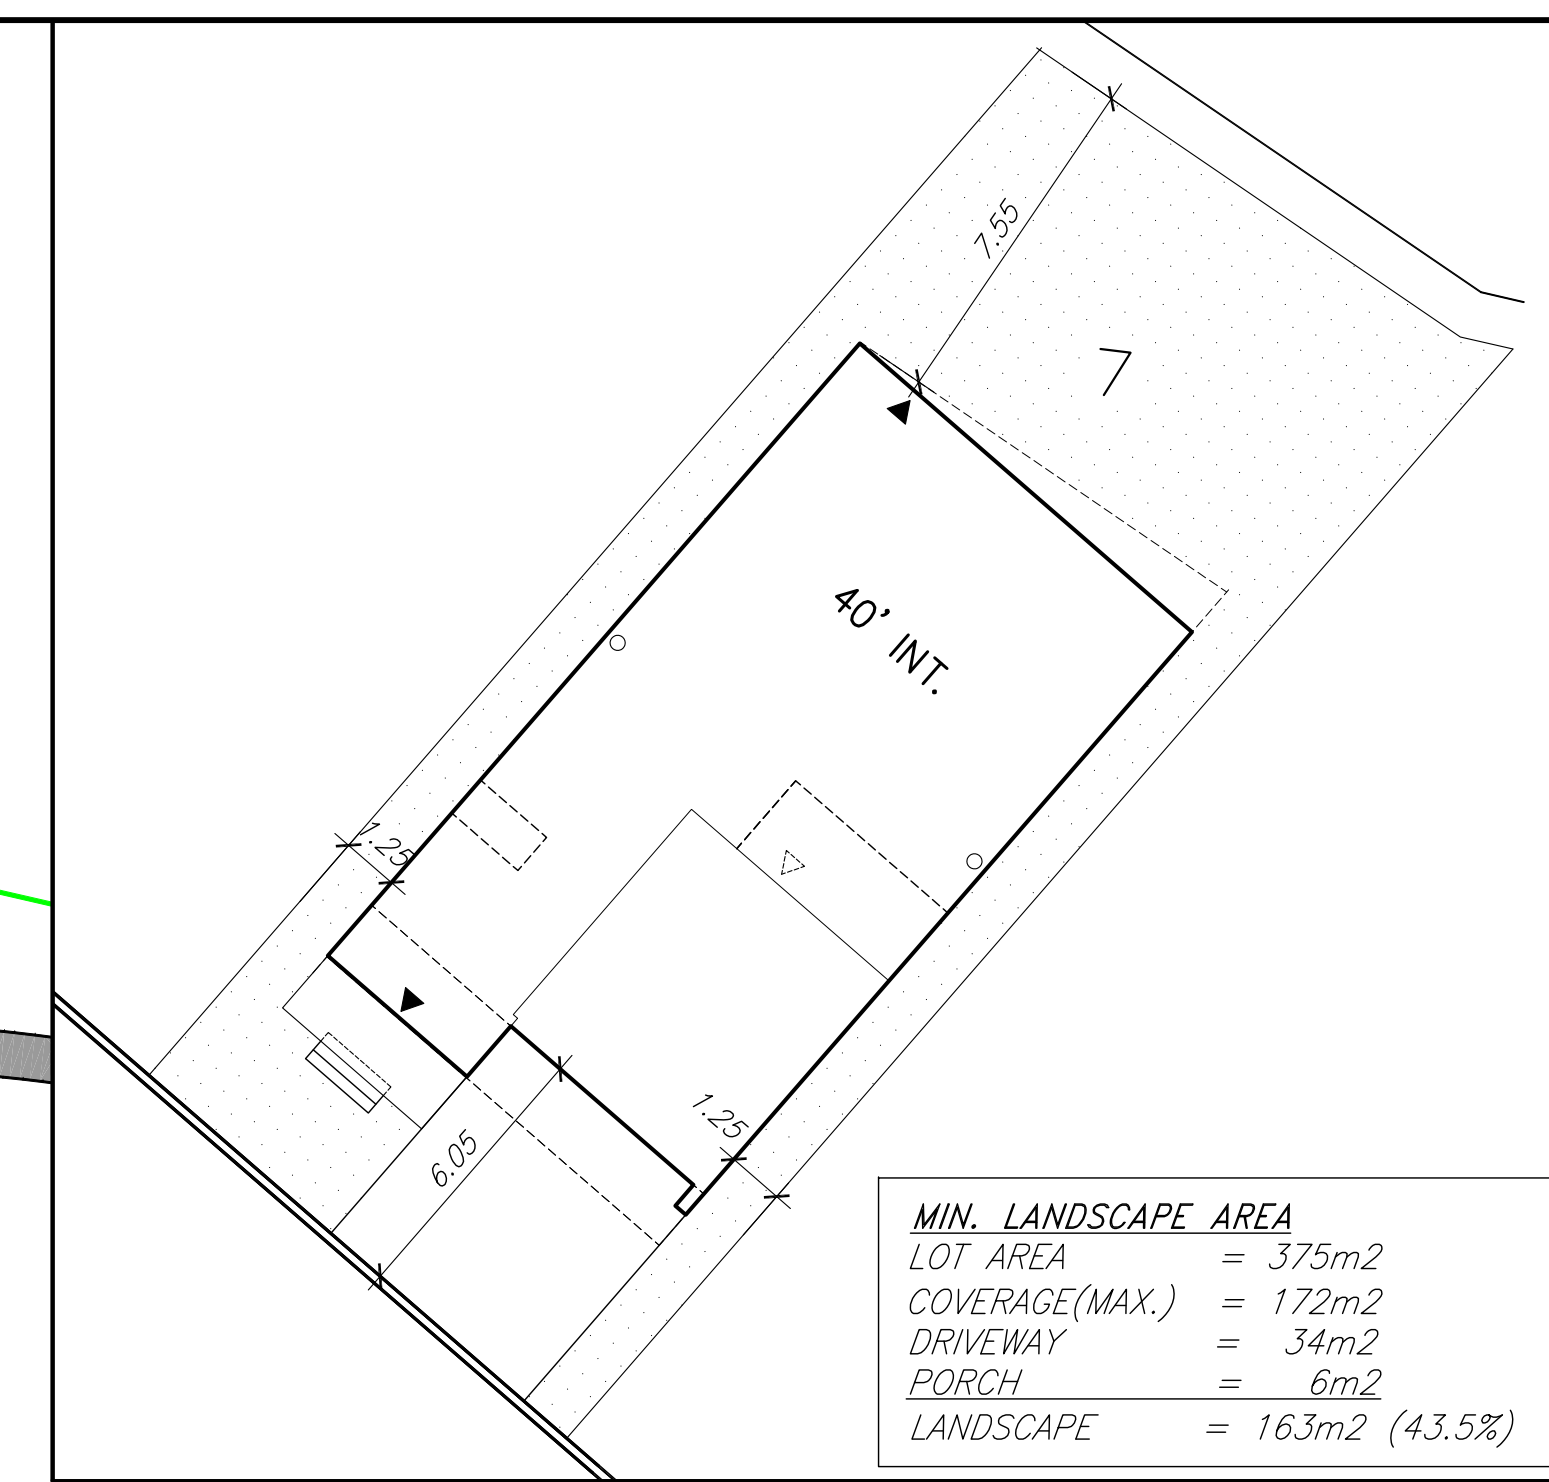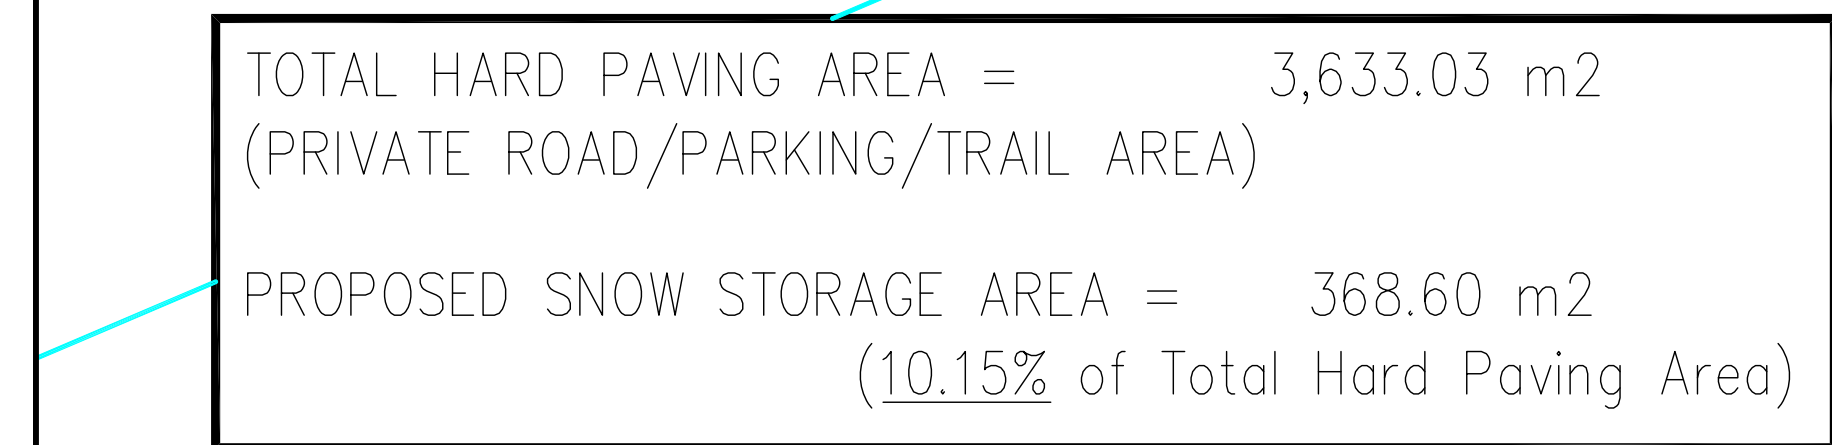

SITE STATISTICS-Caledon					
Lot Area		188,453.14 m ² (18.85 ha) (46.58 acre)			
Developable area		23,343.93 m ² (2.33 ha) (5.77 acre)			
Paved sidewalk		454.02 m ²			
Road		3,588.09 m ² (485 Linear length)			
Open Space		8,492.20 m ²			
Lot No.	LOT AREA (m ²)	FRONTAGE (m)	Max GFA (m ²)	Max Coverage (m ²)	Coverage (%)
Block 11					
1	680.76	15.26	314.52	264.42	39%
2	375.15	12.22	294.86	171.72	46%
3	386.39	12.29	284.66	173.94	45%
4	471.68	12.51	294.86	225.49	48%
5	609.29	12.38	409.84	325.72	53%
6	728.63	12.52	347.32	386.19	53%
7	375.13	12.20	294.86	171.75	46%
8	438.28	12.30	294.86	208.57	48%
9	526.85	12.90	332.96	269.77	51%
10	473.09	12.34	354.46	235.62	50%
11	431.34	12.58	294.86	204.06	47%
12	399.74	12.46	324.54	188.86	47%
13	436.70	12.41	329.56	218.33	50%
14	585.34	12.12	364.74	303.00	52%
15	572.67	15.52	294.86	201.42	35%
16	444.87	13.08	316.38	223.40	50%
17	436.81	12.17	355.17	214.35	49%
18	561.96	12.48	312.02	284.27	51%
19	897.33	11.68	314.30	342.49	38%
20	741.48	12.16	312.12	311.82	42%
21	496.80	14.84	294.86	172.62	35%

- MNR Evaluated Wetland (Locally Significant) - HSF
- Significant Woodland - KNHF
- Significant Valley Land - KNHF
- Recommended EPA1 Boundary
-  Development Footprint
-  Potentially Developable Area
-  Potentially Developable Area
-  Proposed Encroachment into KNHF/HSF
-  Proposed Encroachment into MVPZ
- Proposed Compensation Planting Area

[illegible]

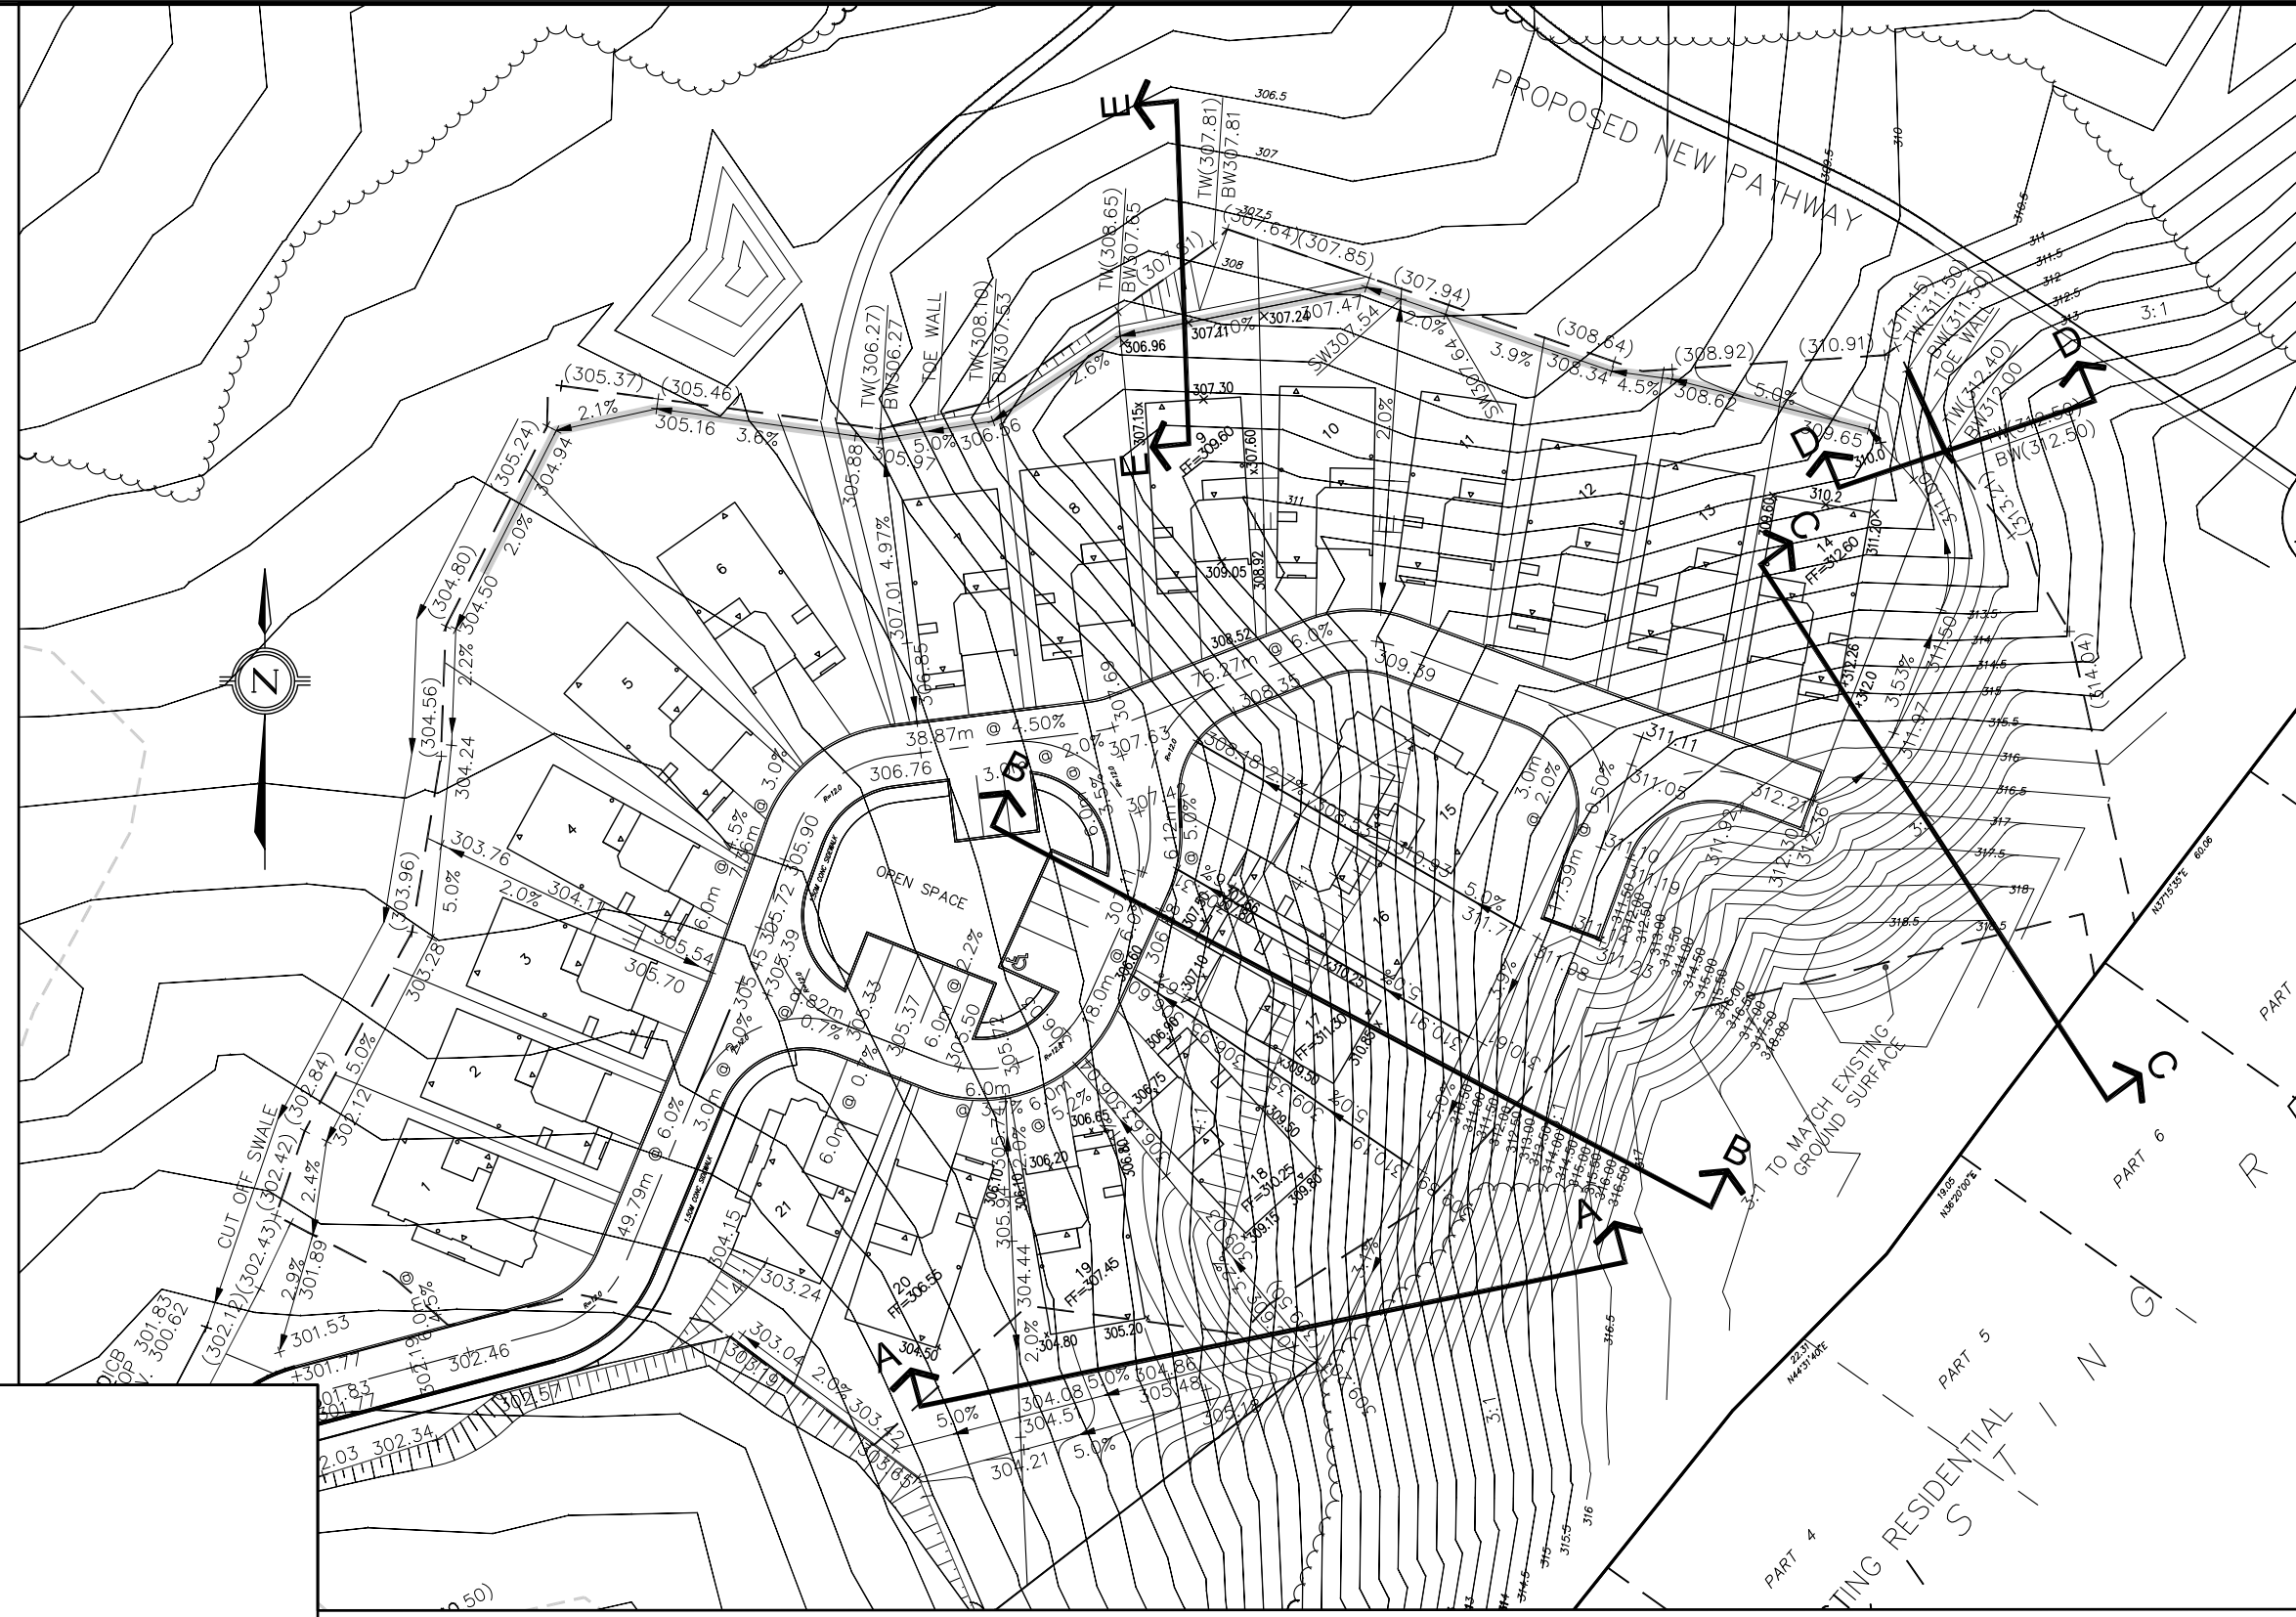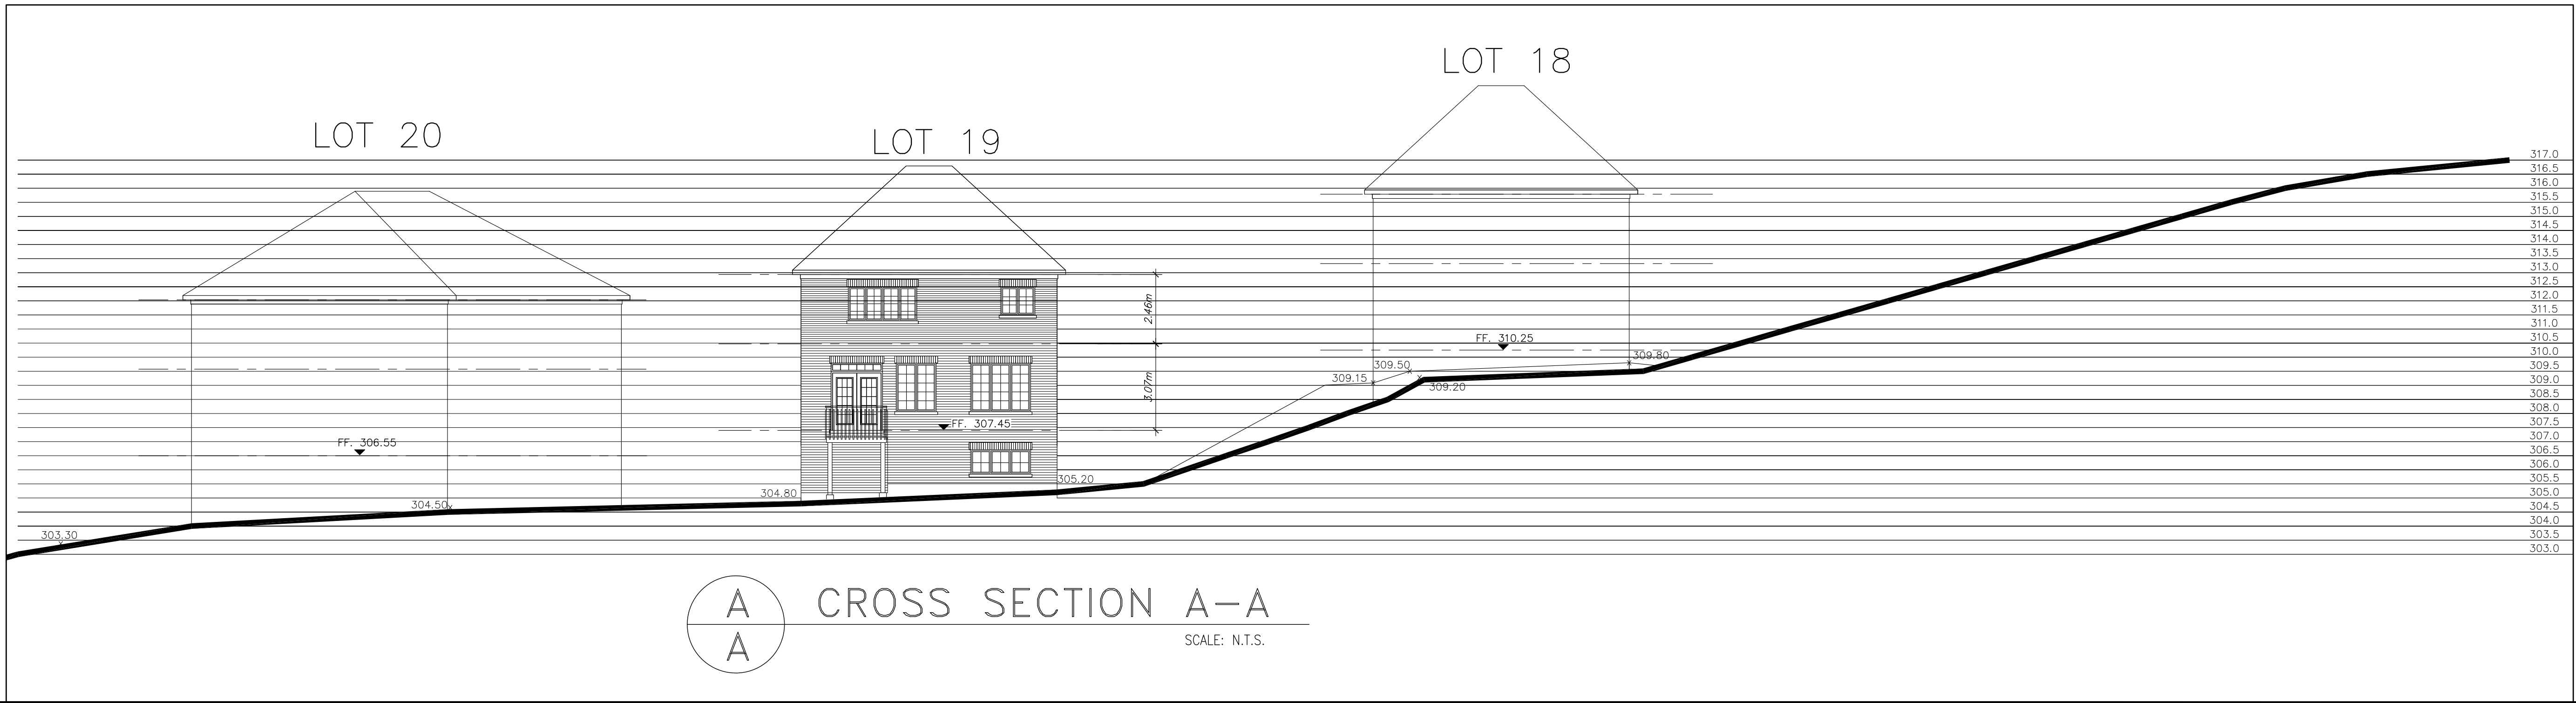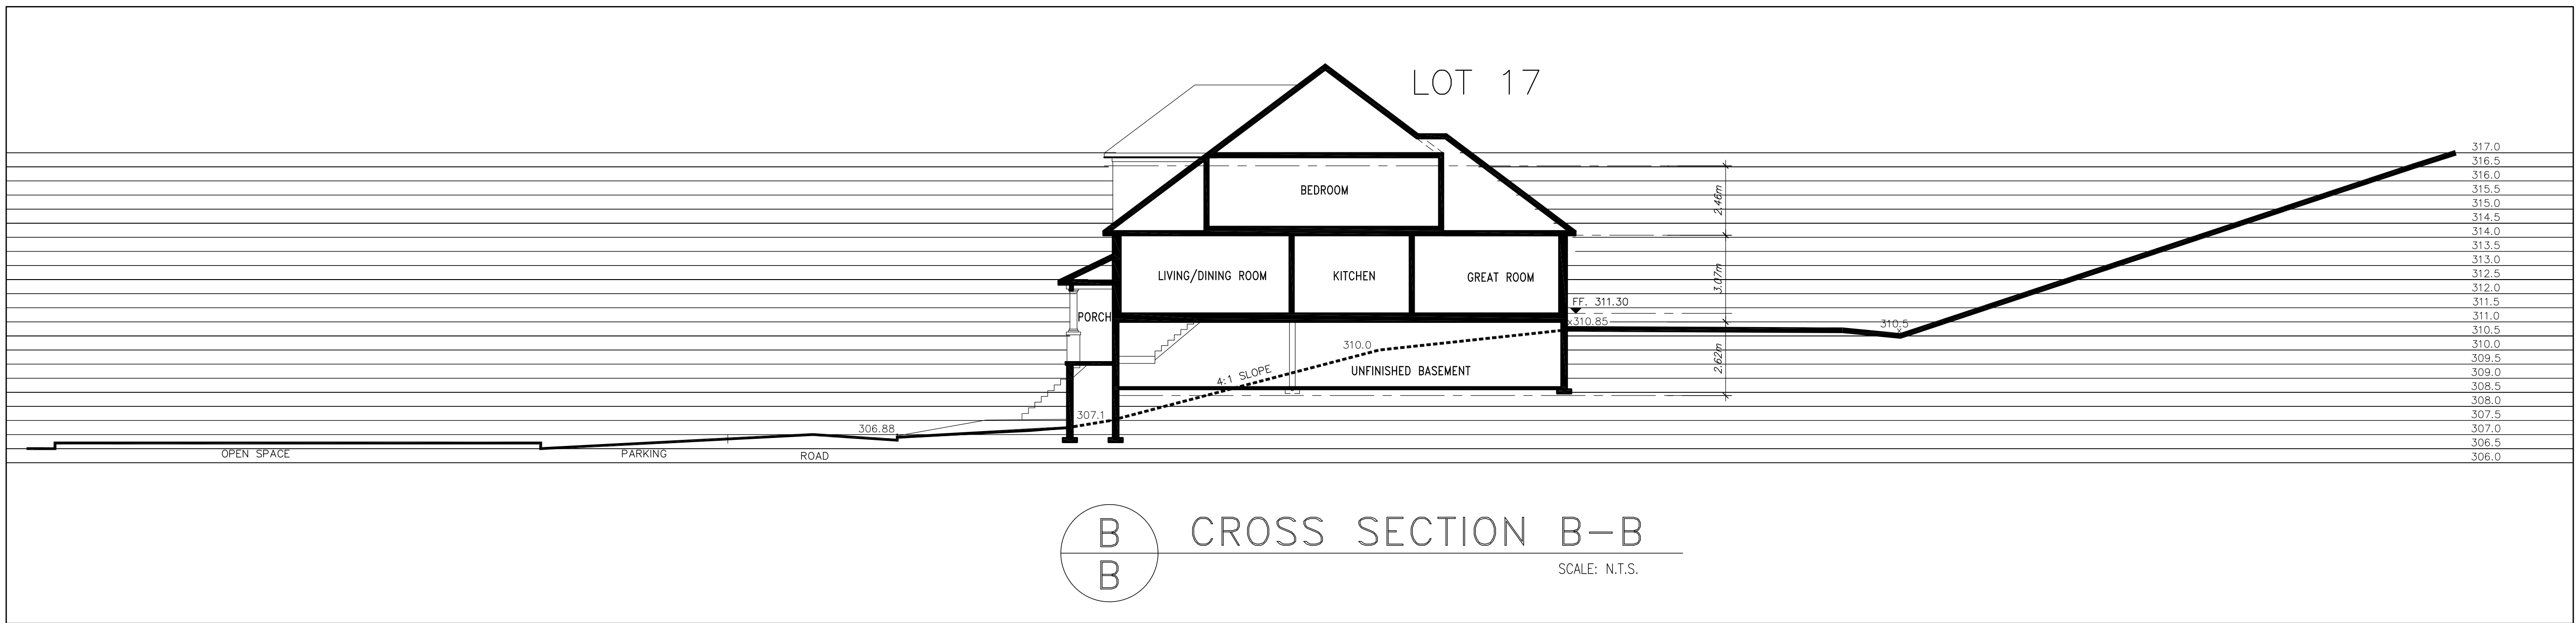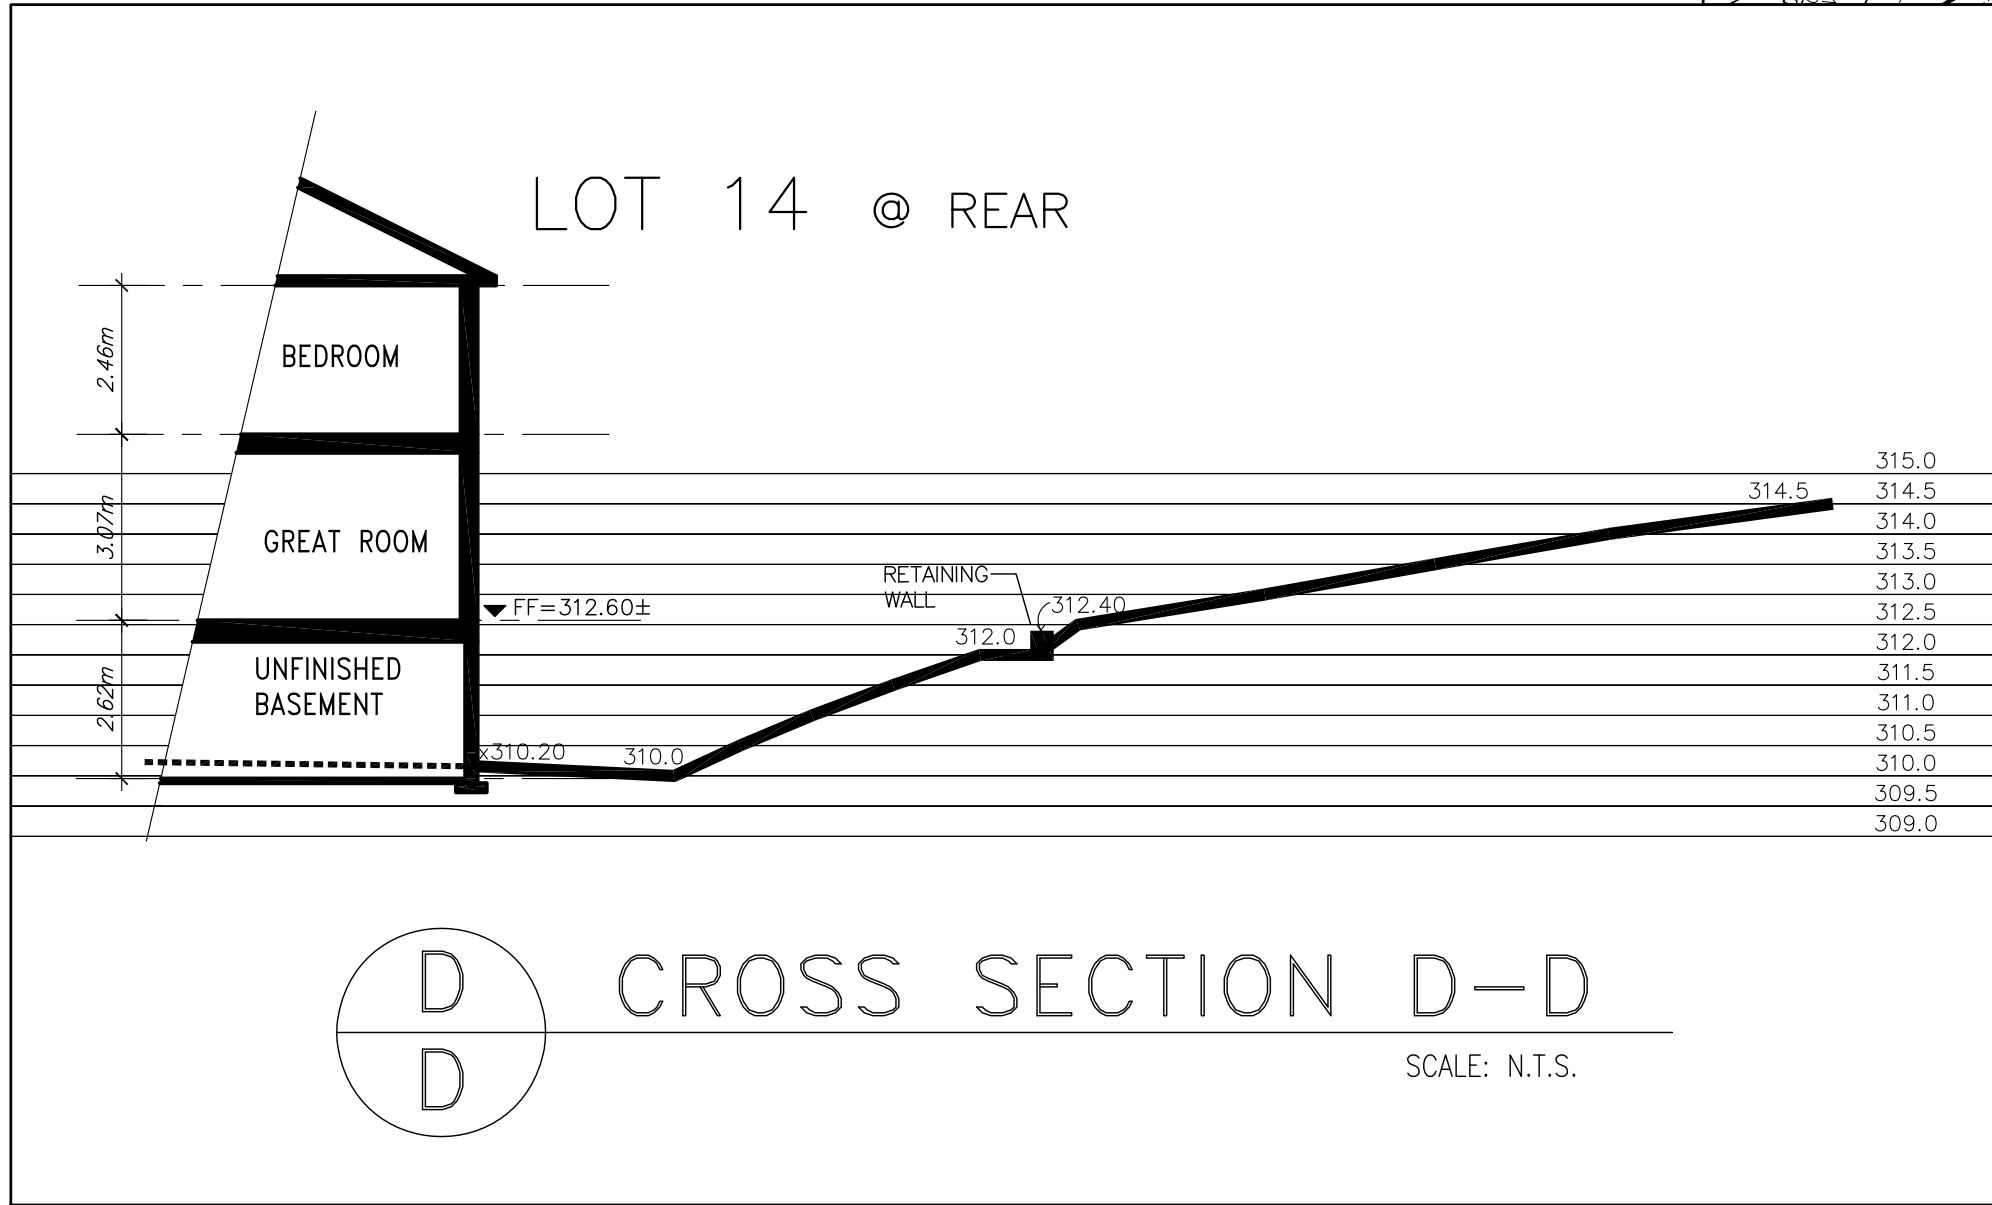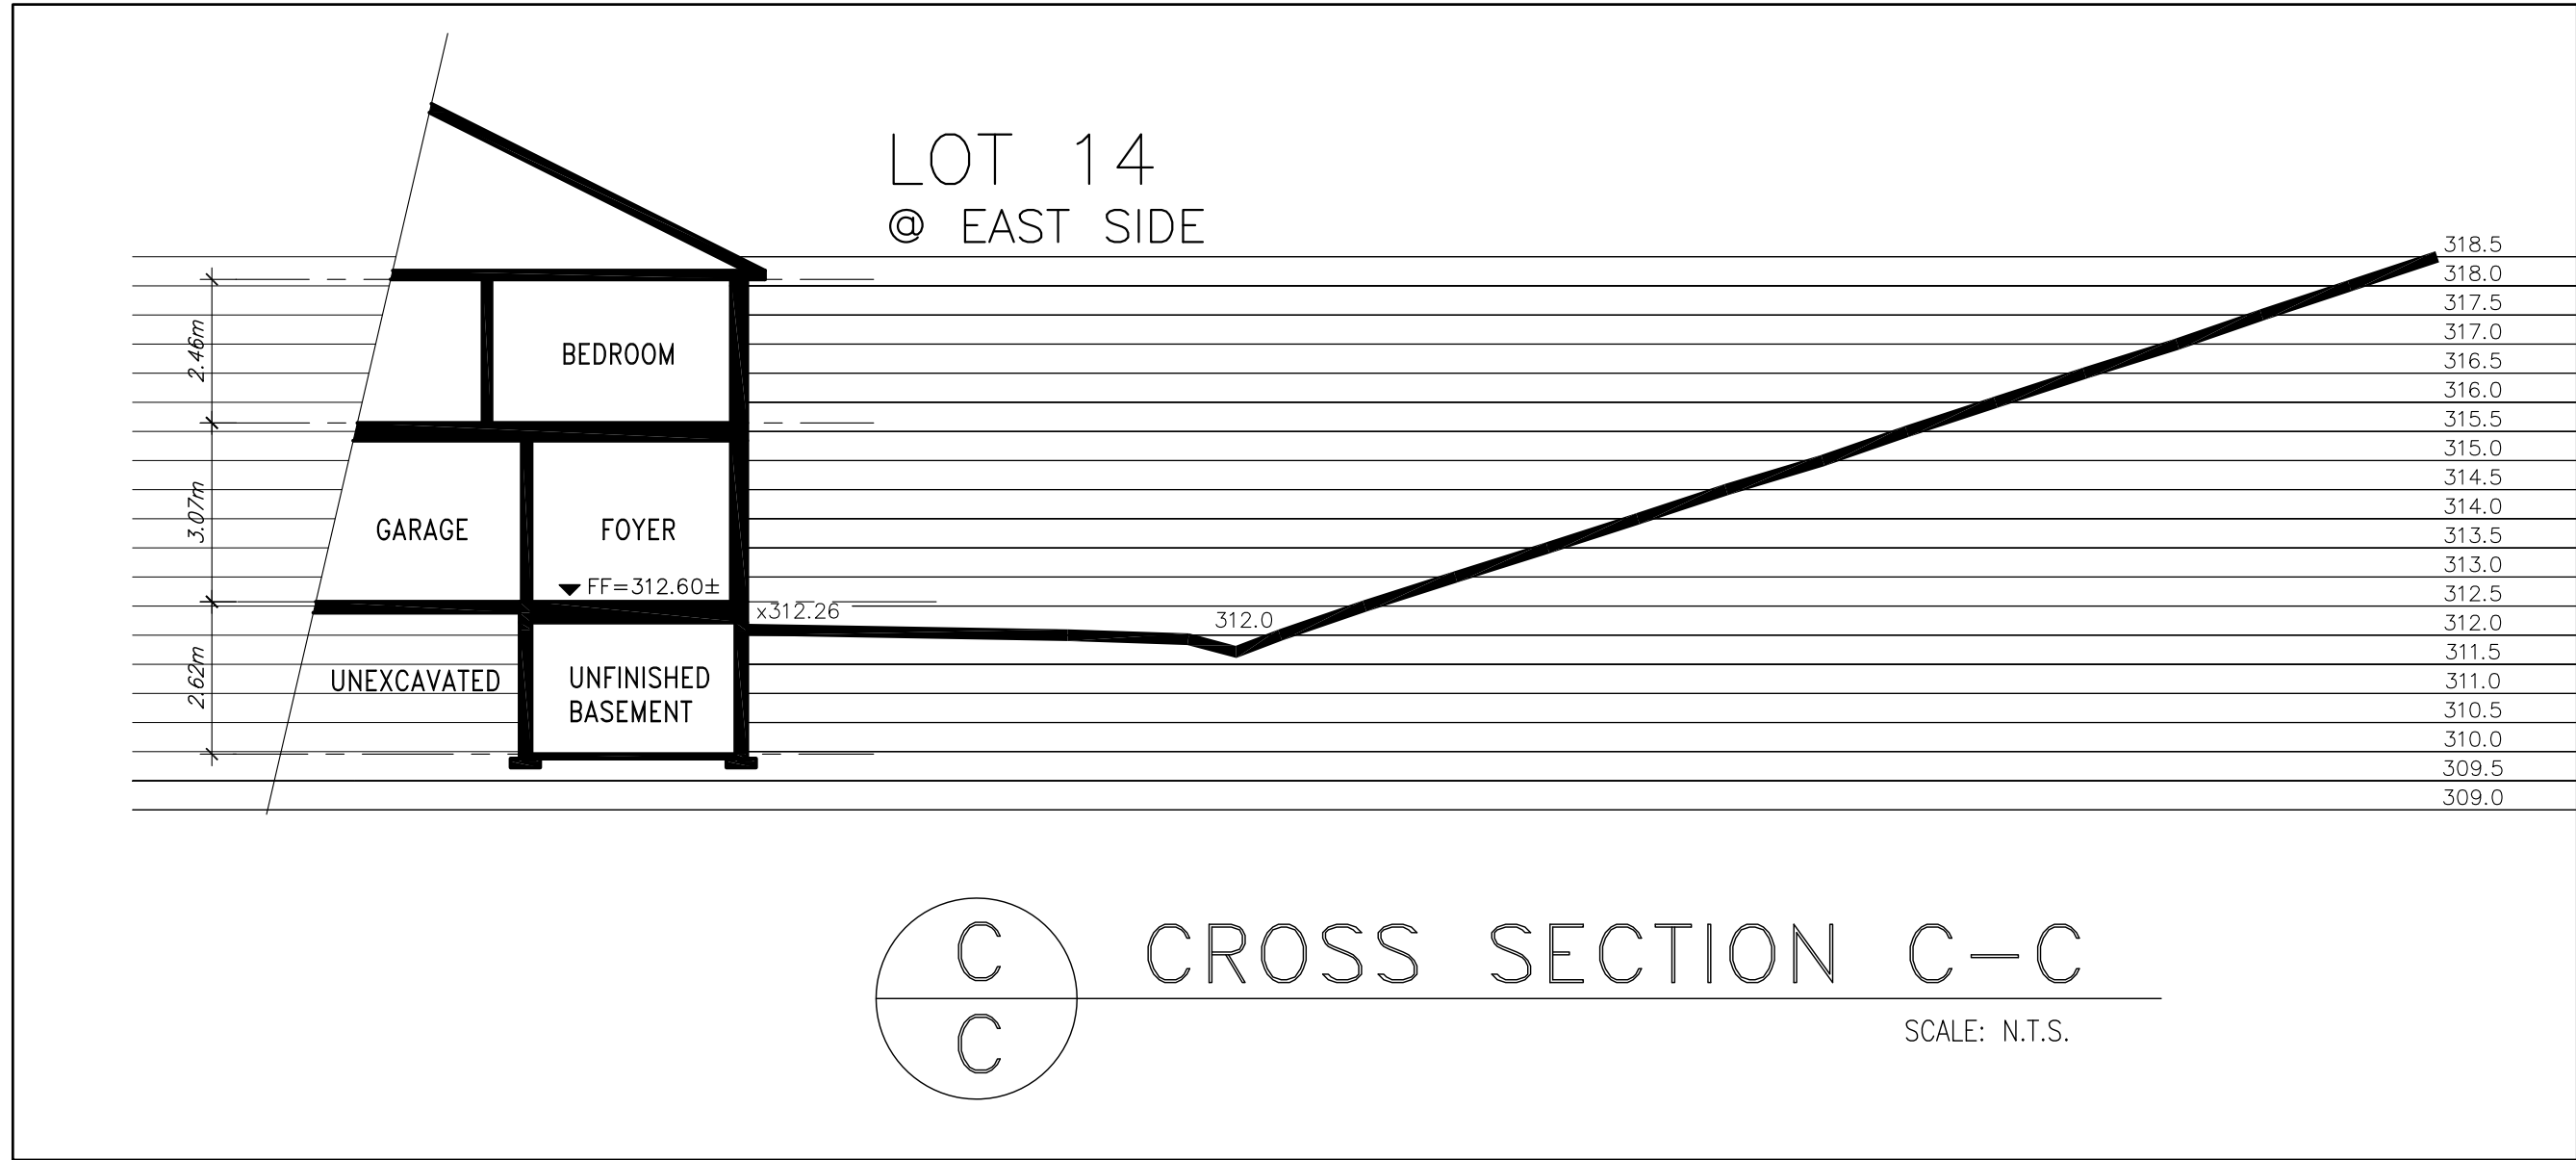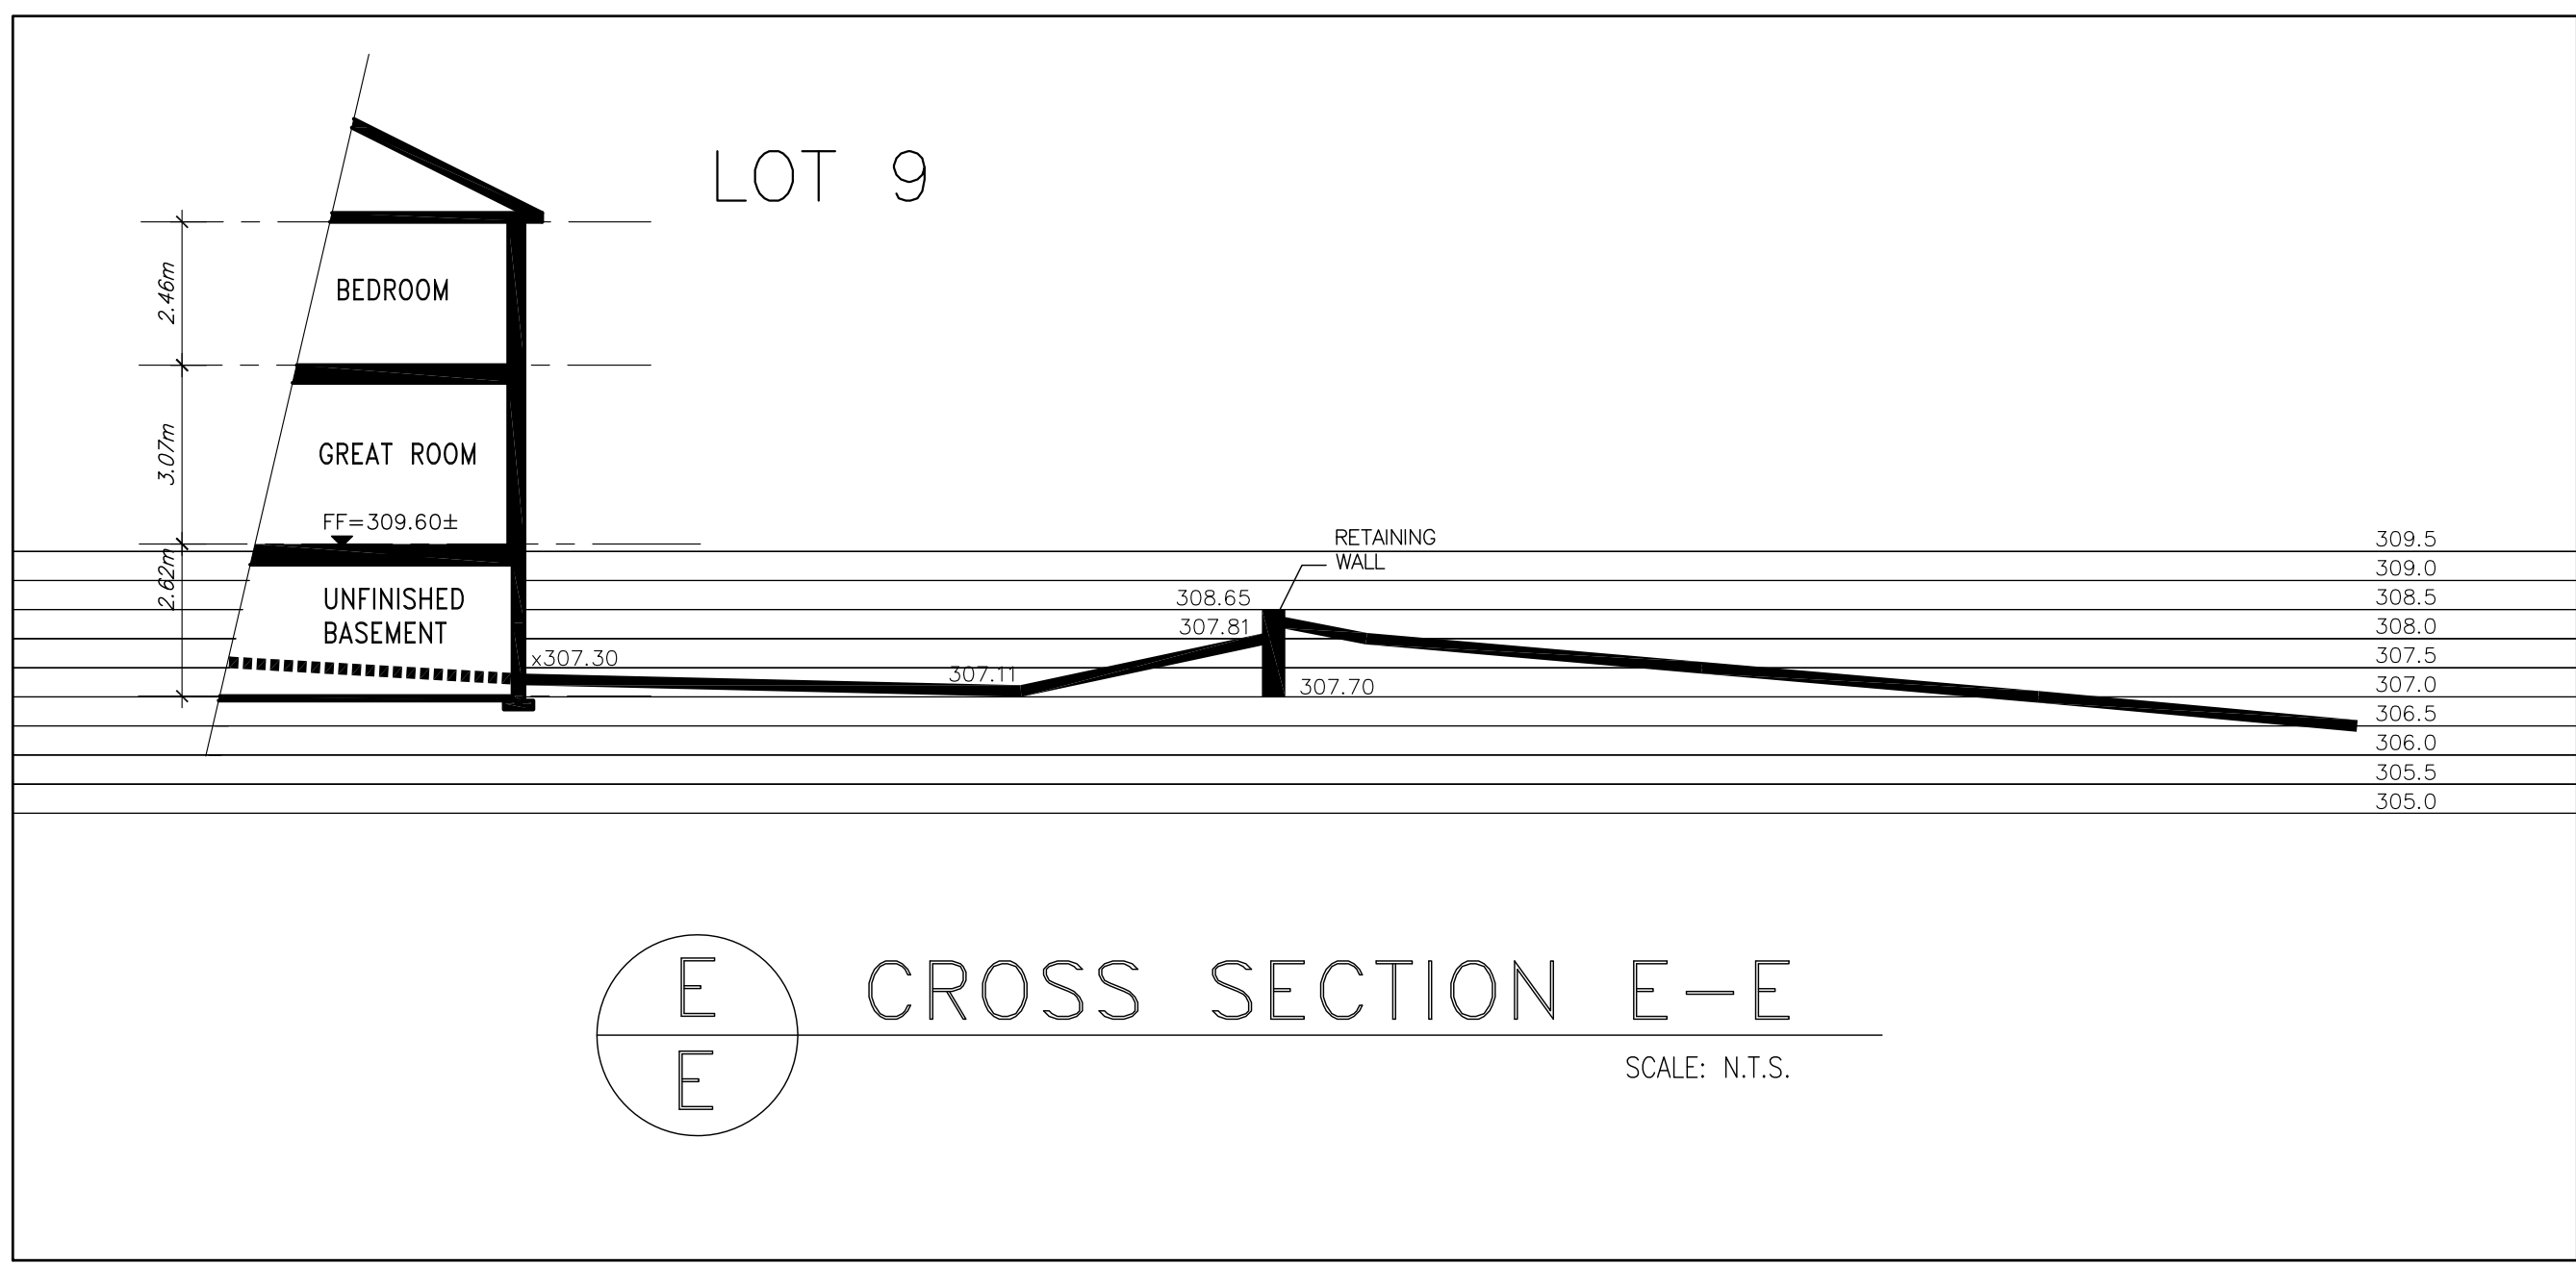

1	2	
---	---	---	---	---	---	---	---	---	----	----	-----	-----	------

GROUND FLOOR PLAN ELEVATION 'A' SECOND FLOOR PLAN ELEVATION 'A'

LEFT SIDE ELEVATION 'A' RIGHT SIDE ELEVATION 'A'

AREA CALCULATIONS	ELEV. 'A'	ELEV. 'B'
GROUND FLOOR AREA	1405 SF	1414 SF
SECOND FLOOR AREA	1173 SF	1243 SF
GROSS FLOOR AREA	2578 SF	2657 SF
DEDUCT OPEN AREAS	0 SF	0 SF
FIN. BSMT. AREA	- SF	- SF
TOTAL NET AREA	2578 SF	2657 SF
COVERAGE W/O PORCH	1786 SF	1796 SF
COVERAGE W/PORCH	1843 SF	1853 SF

40-1

[illegible]

PART SECOND FLOOR PLAN ELEVATION 'R'

AREA CALCULATIONS	ELEV. 'A'	ELEV. 'B'
GROUND FLOOR AREA	1250 SF	1250 SF
SECOND FLOOR AREA	1490 SF	1490 SF
GROSS FLOOR AREA	2740 SF	2747 SF
DESTRUCT OPEN AREAS	0 SF	0 SF
FIN. BSMT. AREA	- SF	- SF
TOTAL NET AREA	2740 SF	2747 SF
COVERAGE W/O PORCH	1647 SF	1647 SF
COVERAGE W/PORCH	1712 SF	1712 SF

1	NAME OF COMPANY OR INDIVIDUAL	DATE
2	NAME OF PROJECT	DATE
3	NAME OF ARCHITECT	DATE
4	NAME OF ENGINEER	DATE
5	NAME OF PLUMBER	DATE
6	NAME OF ELECTRICIAN	DATE
7	NAME OF MECHANICAL	DATE
8	NAME OF PAINTER	DATE
9	NAME OF ROOFER	DATE
10	NAME OF OTHER	DATE
11	NAME OF OTHER	DATE
2031818 ONT. INC.

project name
Rt W1 /2 LOT22 Con 1

municipality	project no.
CALEDON, ON	11044




REGISTERED PLAN No. 43M- 40-1 & 2

FLOOR PLANS & ELEVATIONS

date JUNE 2014	scale 1/8" = 1'-0"	drawing no. 1
-------------------	-----------------------	------------------

drawn by	checked by	file name	6
VAS	-	11044-40-1&2	

40-2

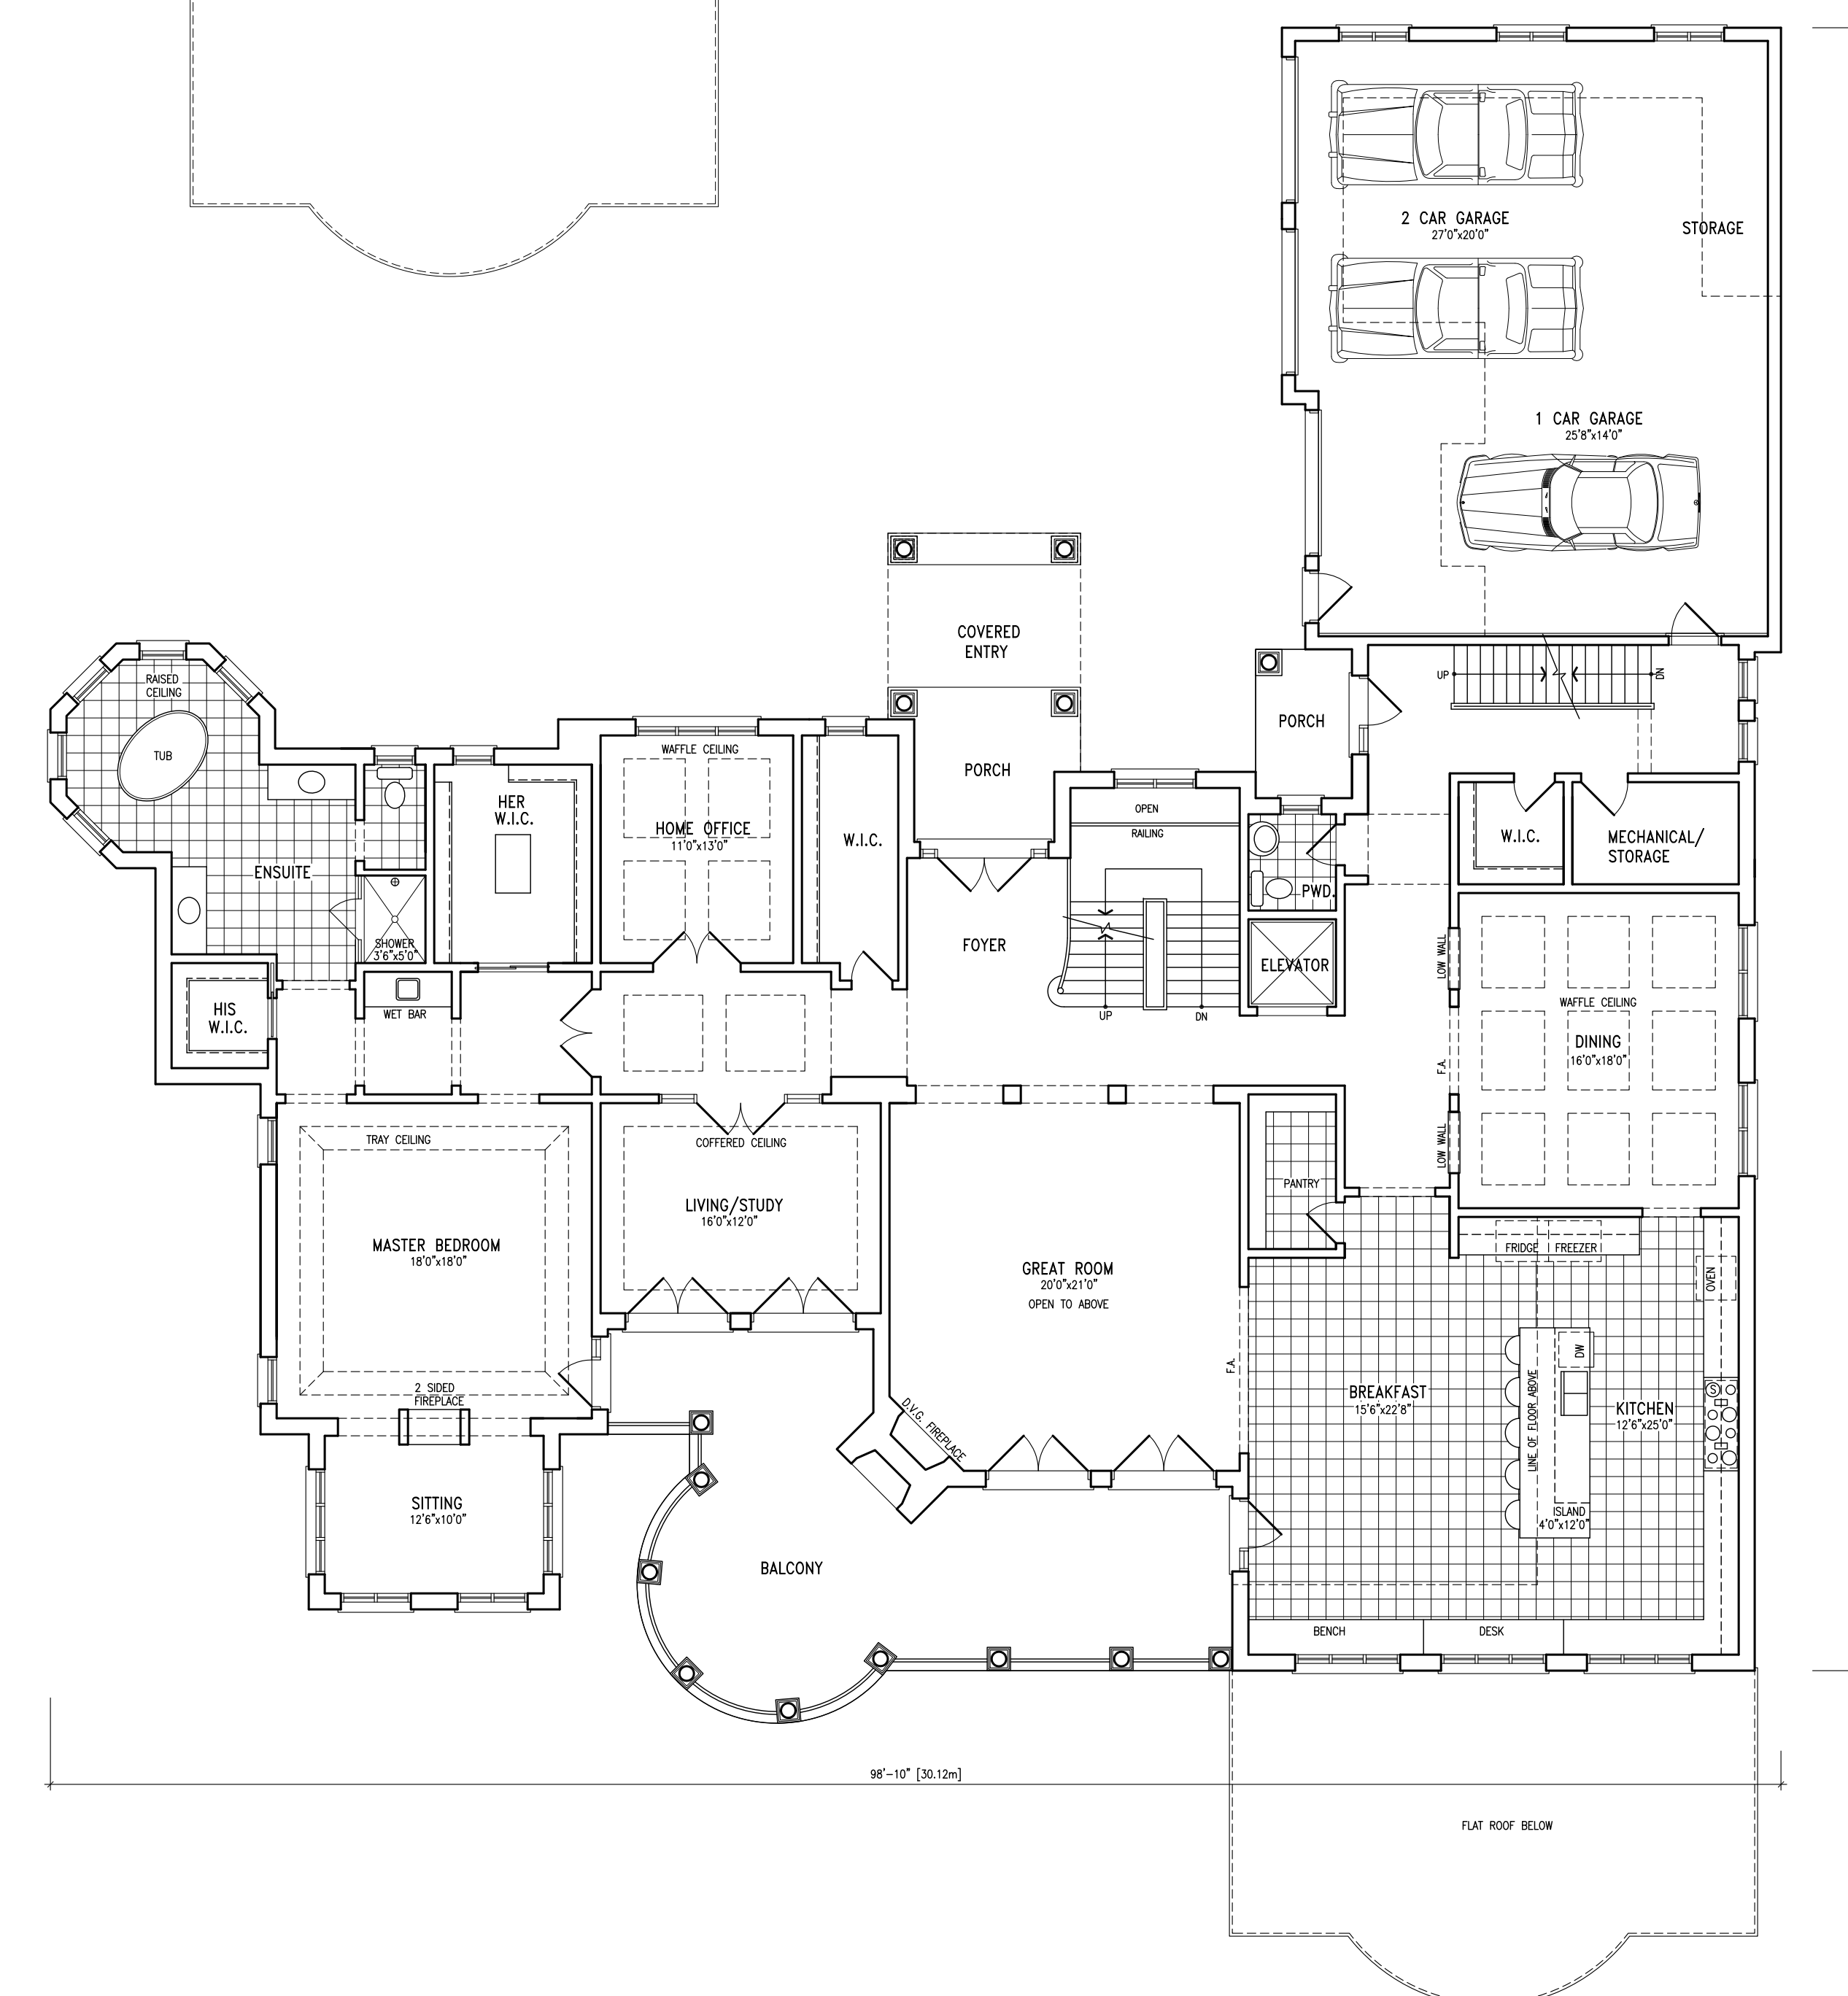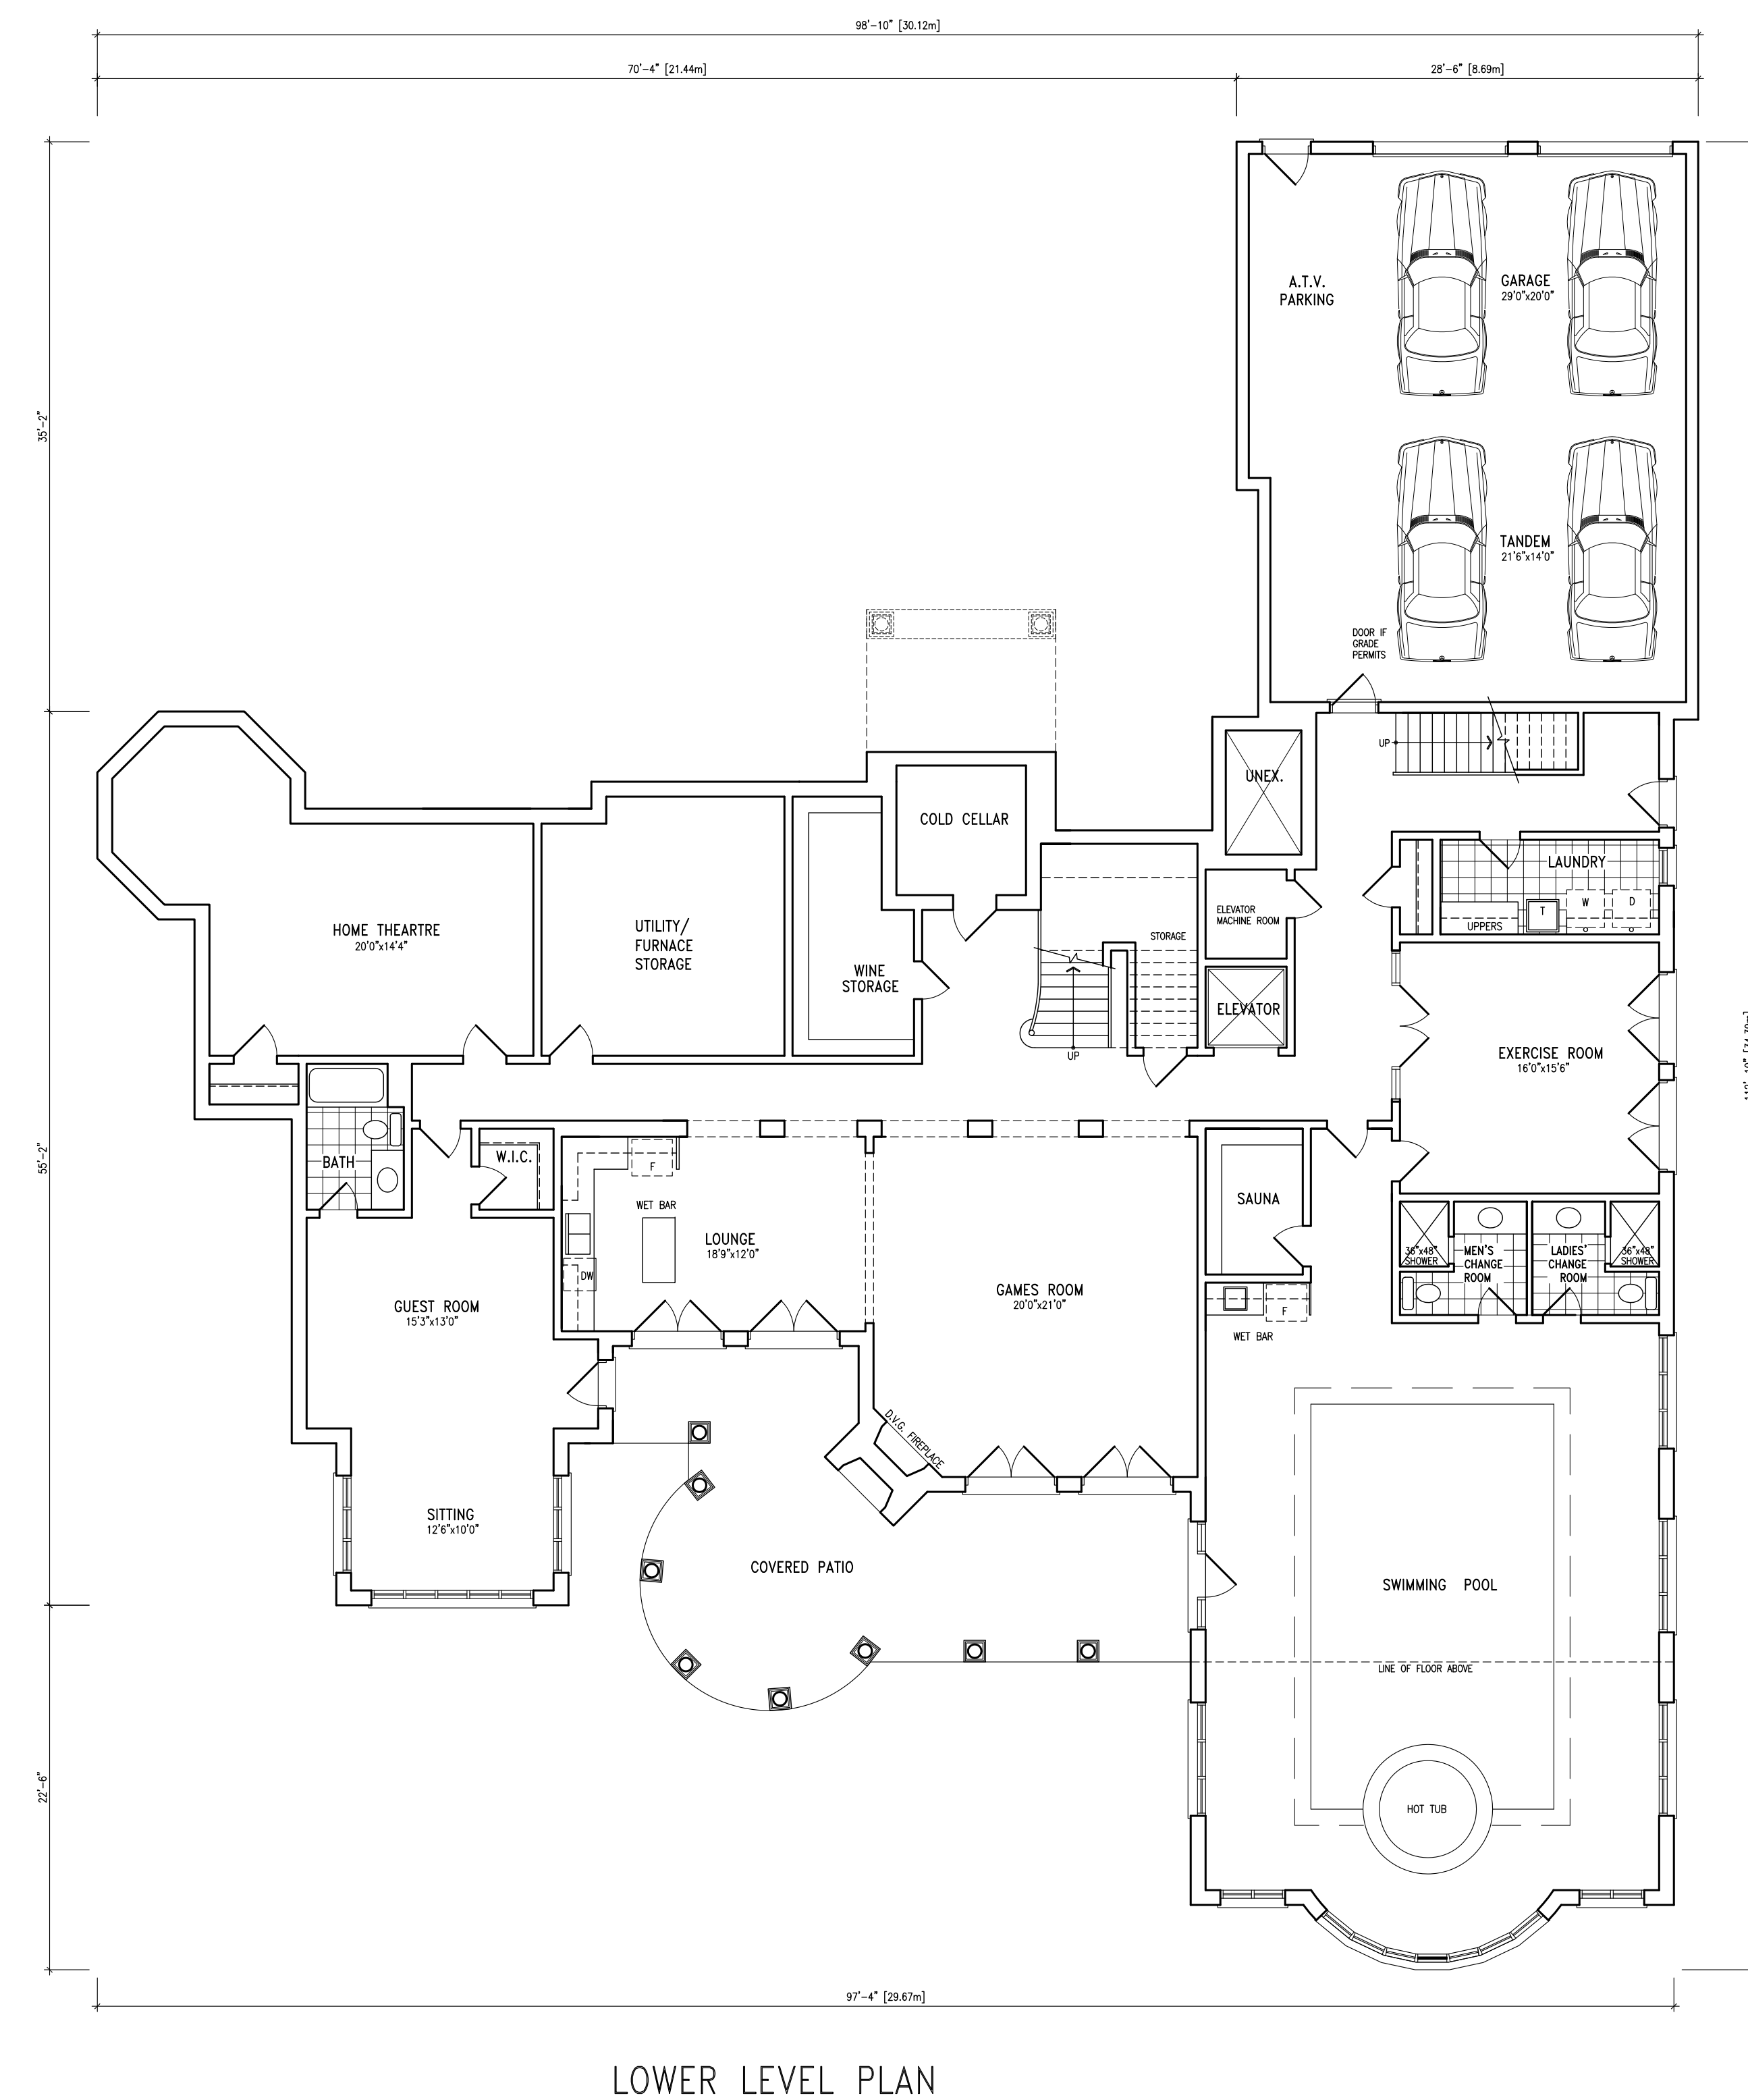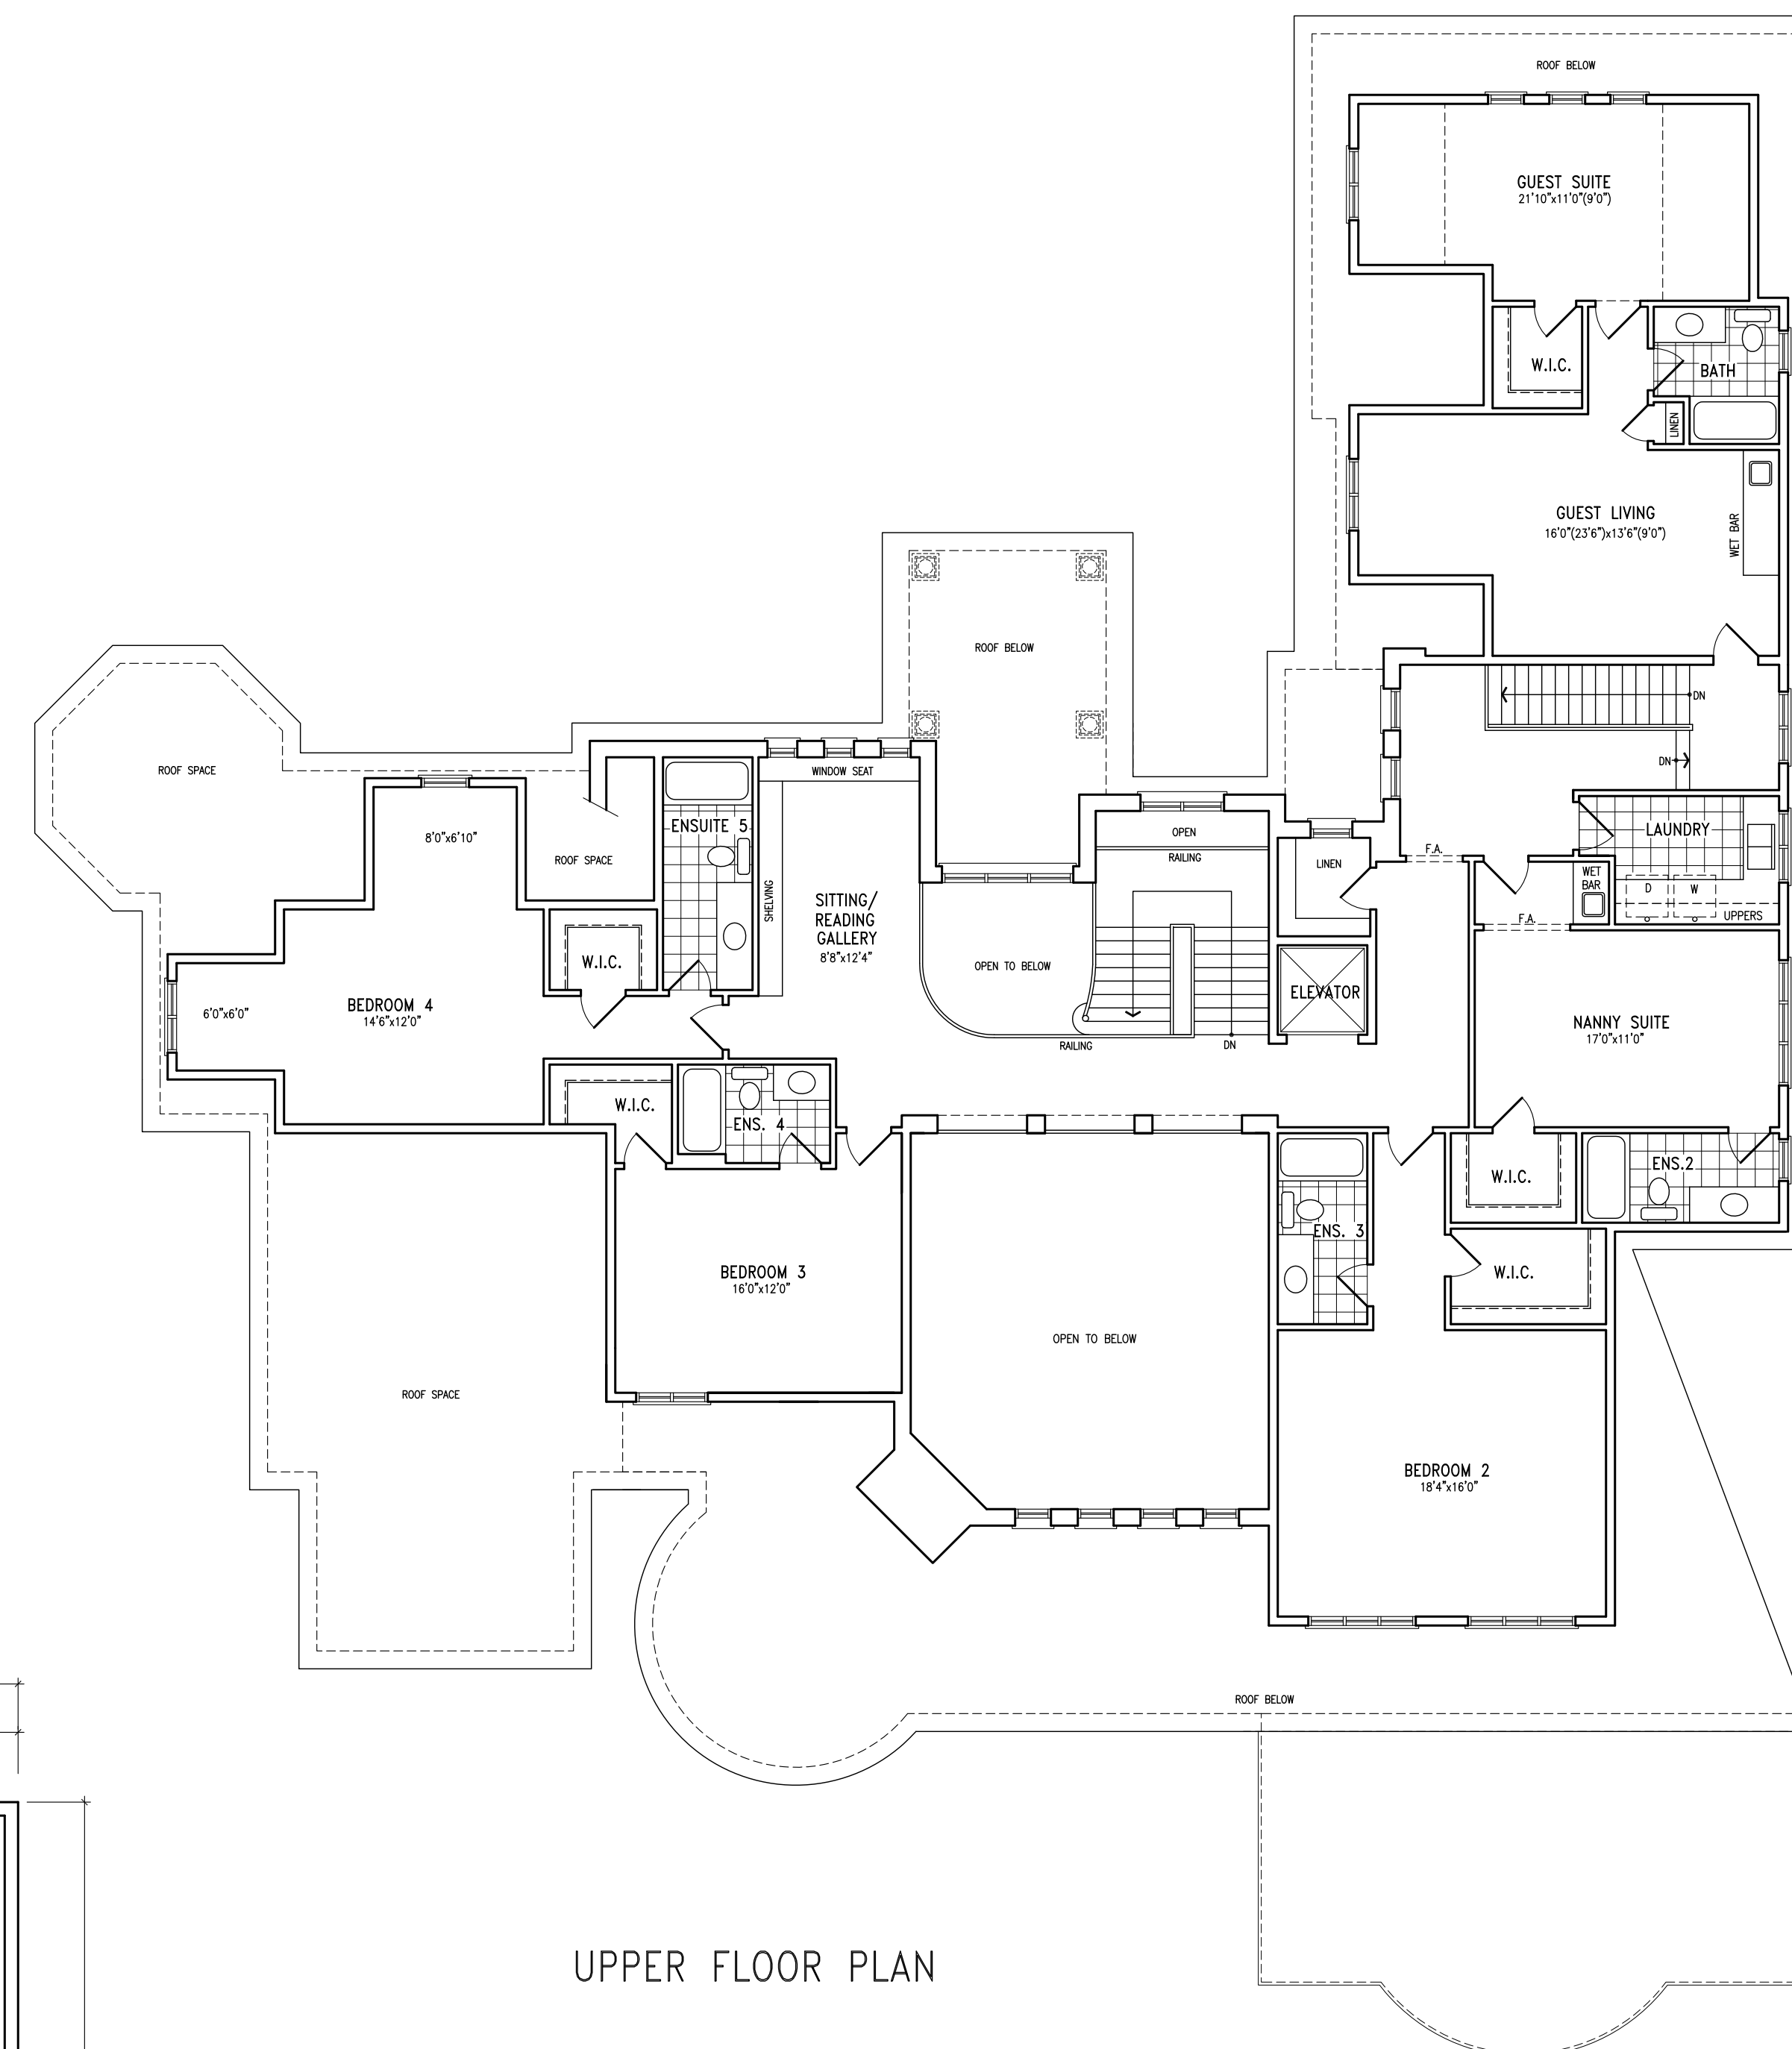[illegible]



2031818 ONT. INC.					
project name Pt W1/2 LOT22, Con.1					
municipality CALEDON, ON				project no. 1104	
unit name SINGLE FAMILY HOME				unit # 	
date JUNE 2015				elevation drawing no. 8	
drawn by VAS		checked by -		scale 1/8" = 1'-0" file name 11057_CUSTOM	