

SOUTH WEST ELEVATION RZ301 1 : 250



NORTH WEST ELEVATION (FRONT)
1: 250

TURNER FLEISCHER

67 Lesmill Road Toronto, ON, M3B 2T8 T 416 425 2222

turnerfleischer.com

CITY OF CALEDON ZONING BY-LAW NO. 2006-50

Building Height means the vertical distance between the finished grade of the lot on which the building is situated and: a) the highest point of the roof surface of a flat or domed roof; or b) the deck line of a mansard roof; or c) the median level between eaves and ridge of a gable, gambrel or

LEGEND

SPANDREL - (DARK)

RIAILING - CLEAR

PRECAST - LIGHT

GLAZING - CLEAR

GLAZING - OPAQUE

84 NANCY STREET

BOLTON, ONTARIO

ELEVATIONS

PROJECT NO. 18.164RZ PROJECT DATE

2019-06-26 DRAWN BY ASA

CHECKED BY 1:250

AUSSELL L,FLEISCHER ELICENCE 5004

RZ301



1 NORTH EAST ELEVATION (QUEEN STREET)
RZ302 1: 250



2 SOUTH EAST ELEAVTION (REAR)
RZ302 1:250

TURNER FLEISCHER

> 67 Lesmill Road Toronto, ON, M3B 2T8 T 416 425 2222

alteration of the areas shown unshaded is in general as opposed to precise conformity with the design prepare owided by Turner Fleischer Architects linc. It is not a representation that the unshaded area is in conformity that has been prepared or provided by others. The shaded areas were not verified, and Turner Fleischer Architect all not be held responsible for the accuracy of the information provided by Loblaw Companies Limited. The revises see contract documents, reflecting the significant changes in the work made during construction, are based on inshed by the contractor to Turner Fleischer Architects inc. Turner Fleischer Architects inc. shall not be held shoughly for the accuracy or completeness of the information provided by the contractor.

CITY OF CALEDON ZONING BY-LAW NO. 2006-50

grade of the lot on which the building is situated and:

a) the highest point of the roof surface of a flat or domed roof; or
b) the deck line of a mansard roof; or
c) the median level between eaves and ridge of a gable, gambrel or
hip roof.

LEGEND

SPANDREL - (DARK)

RIAILING - CLEAR

GLAZING - CLEAR

PRECAST - DARK

6 BRICK - LIGHT

BRICK - DARK

01.471110.00

GLAZING - OPAQUE

| 2019-06-28 | ISSUED FOR REZONING | FOR THE PROPERTY | DATE | DESCRIPTION | |

84 NANCY STREET

BOLTON, ONTARIO

DRAWIN

ELEVATIONS

PROJECT NO 18.164RZ PROJECT DA 2019-06-2

PROJECT DATE
2019-06-26

DRAWN BY
ASA

CHECKED BY
RMM
SCALE
1:250


ARCHITECTS Z

AUSSELL L,FLEISCHER E


LICENCE

5004

RAWING NO. RZ302

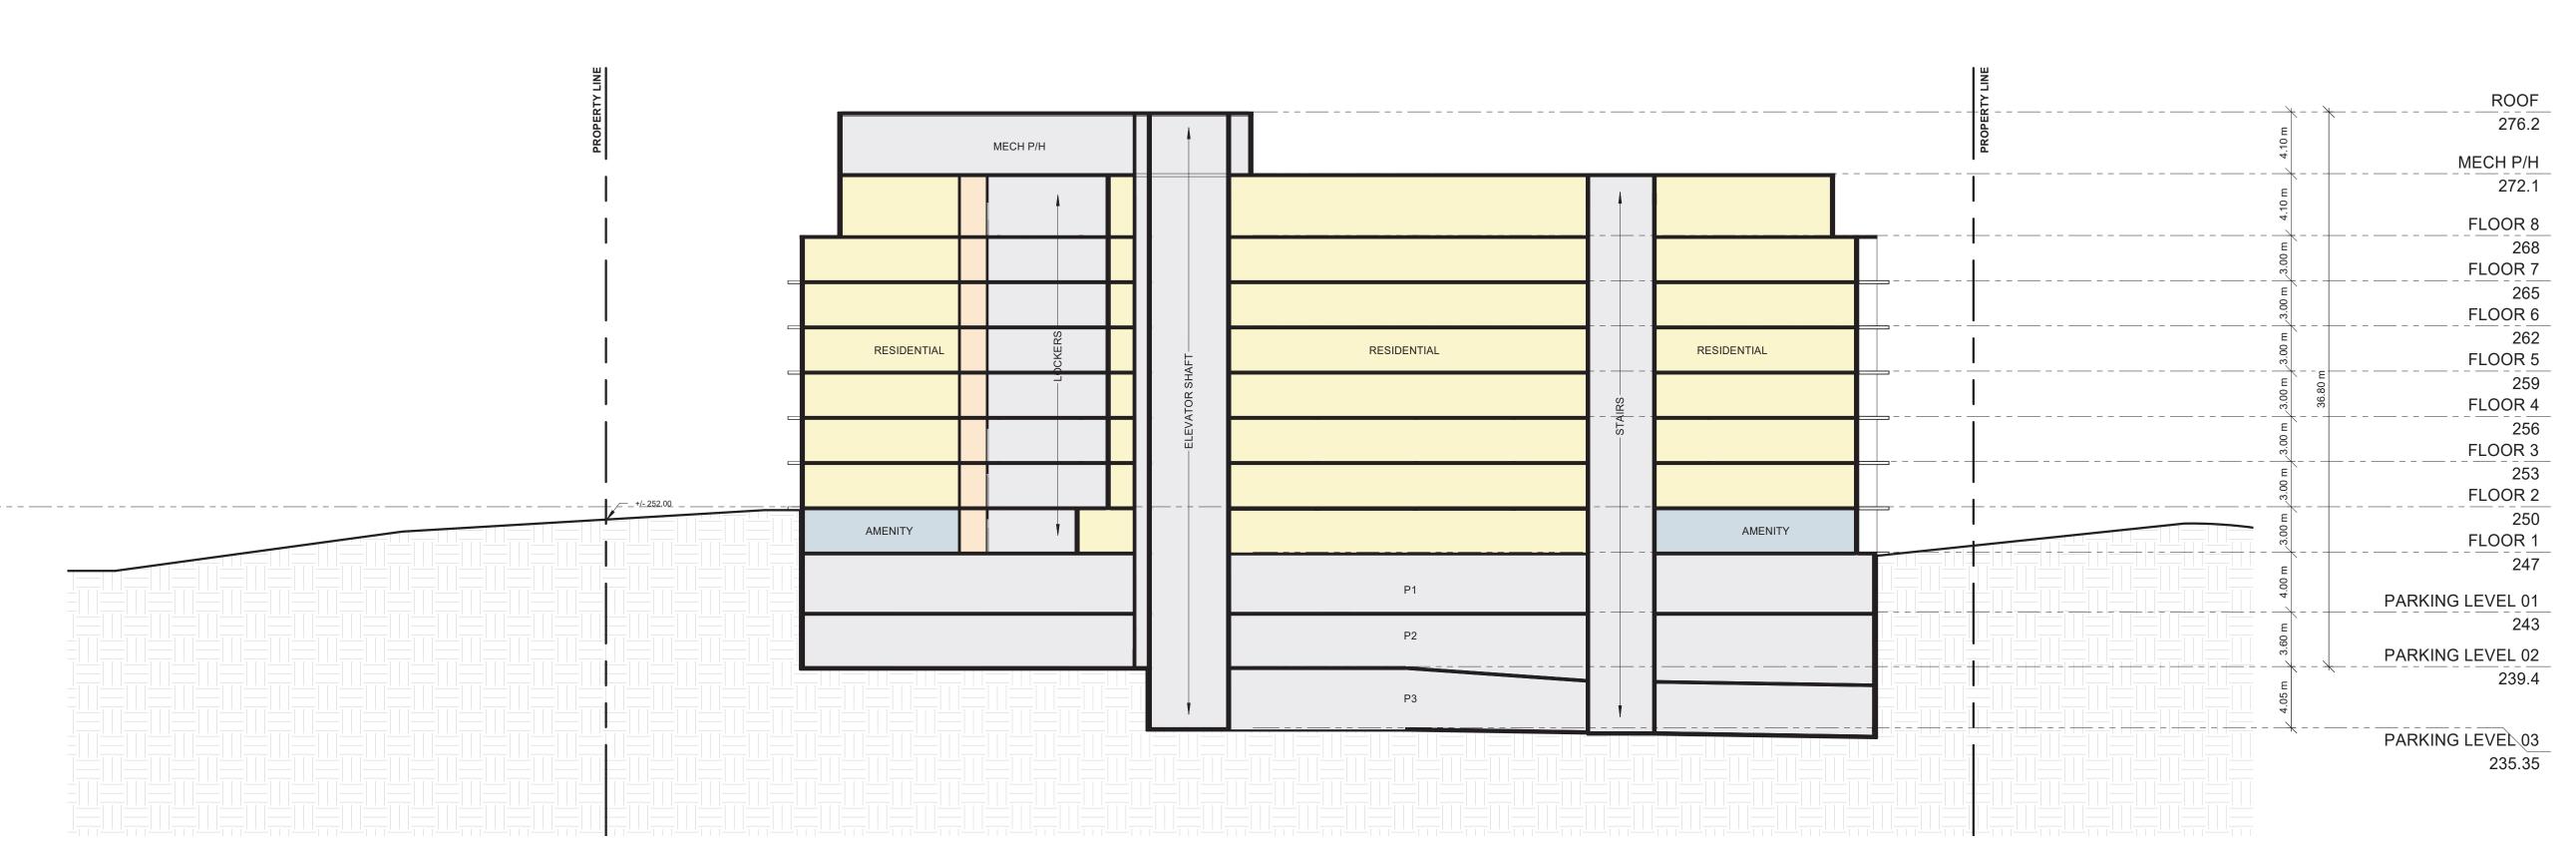

1 SECTION 1 RZ401 1:250

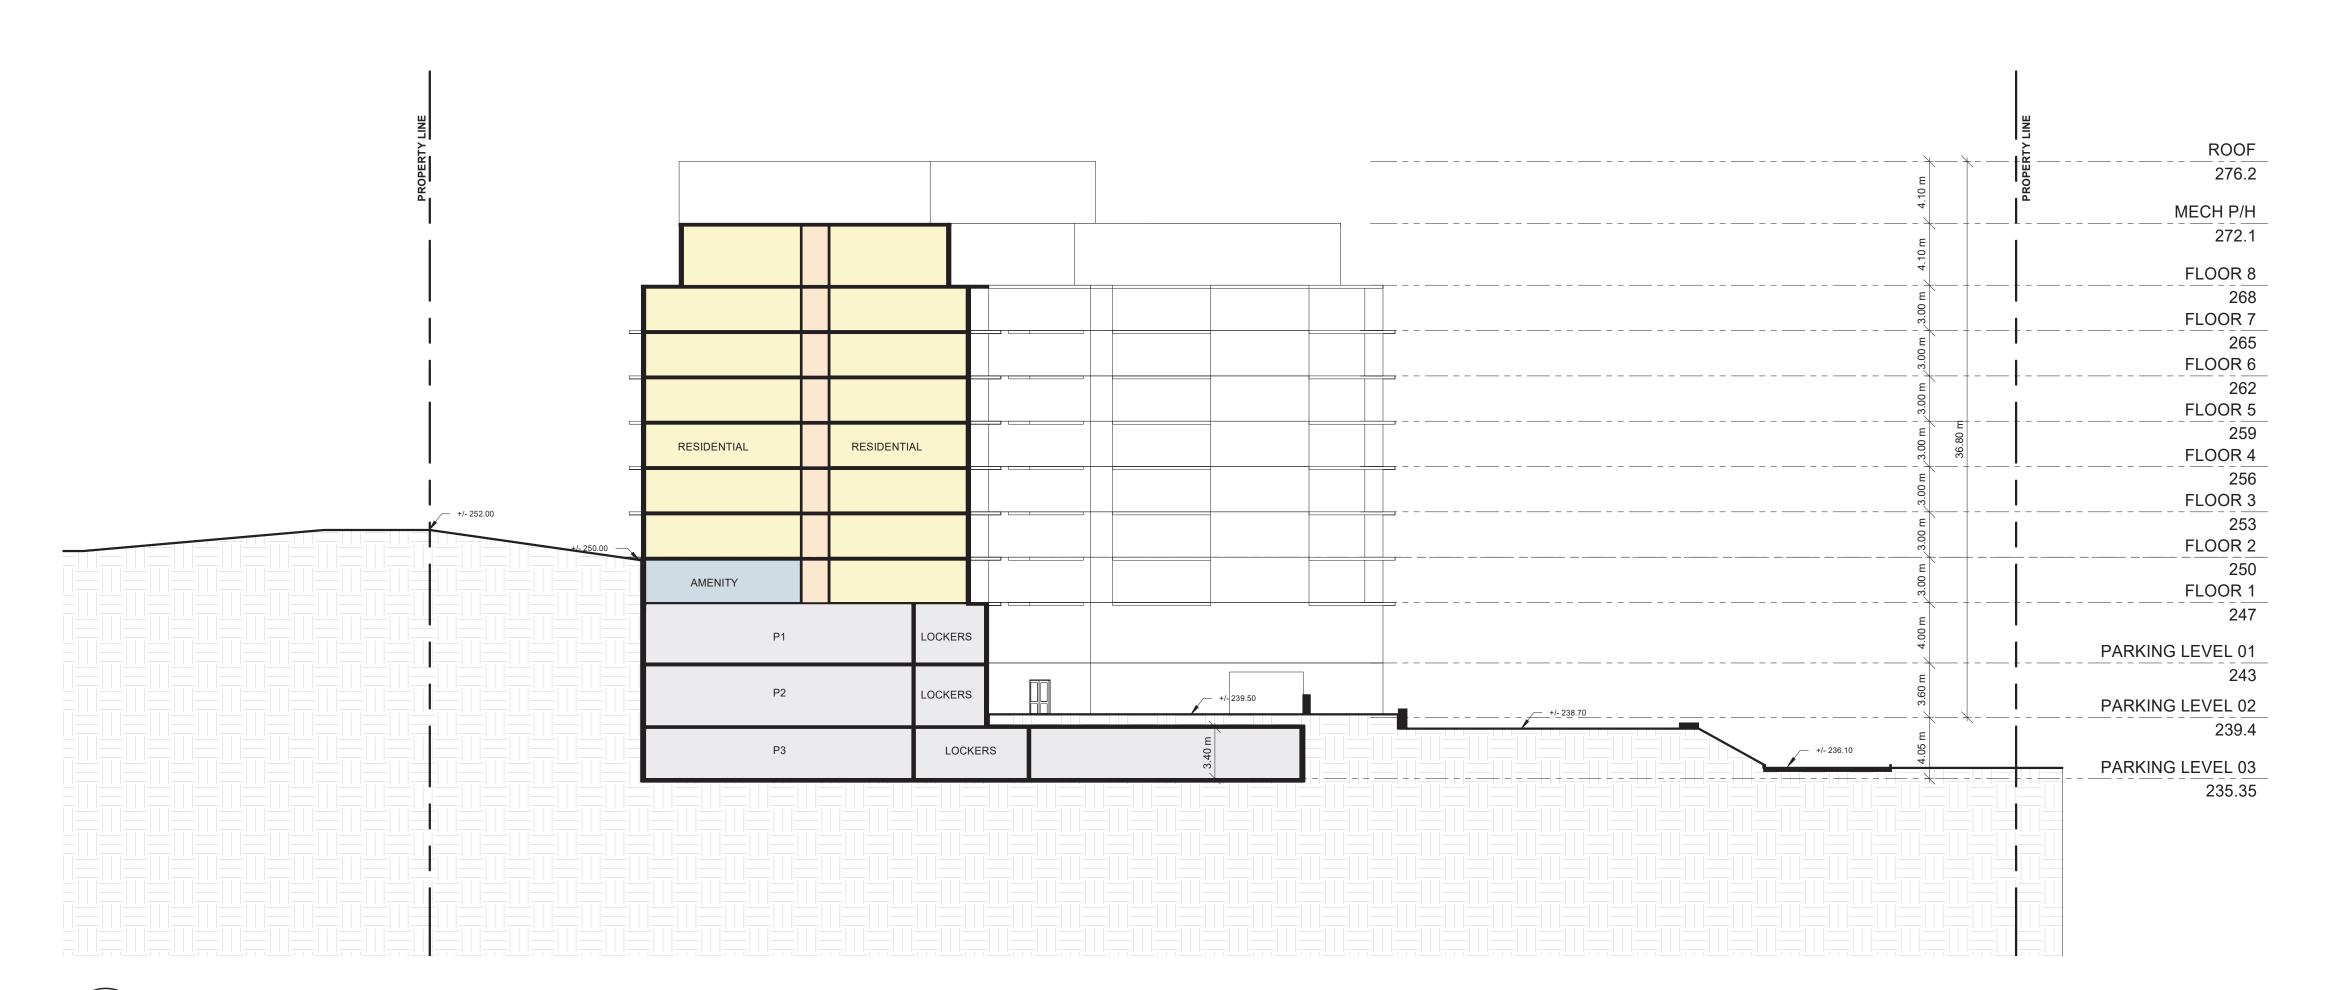

2 SECTION 2 RZ401 1:250 TURNER FLEISCHER

> 67 Lesmill Road Toronto, ON, M3B 2T8 T 416 425 2222

turnerfleischer.com

The issue of this record drawing is a representation by Turner Fleischer Architects Inc. that the construction, en or alteration of the areas shown unshaded is in general as opposed to precise conformity with the design prepa provided by Turner Fleischer Architects Inc. It is not a representation that the unshaded area is in conformity with that has been prepared or provided by others. The shaded areas were not verified, and Turner Fleischer Architets shall not be held responsible for the accuracy of the information provided by Loblaw Companies Limited. The ret these contract documents, reflecting the significant changes in the work made during construction, are based of furnished by the contractor to Turner Fleischer Architects Inc.. Turner Fleischer Architects Inc. Shall not be held responsible for the accuracy or completeness of the information provided by the contractor.

CITY OF CALEDON ZONING BY-LAW NO. 2006-50

Building Height means the vertical distance between the finished grade of the lot on which the building is situated and:
a) the highest point of the roof surface of a flat or domed roof; or b) the deck line of a mansard roof; or c) the median level between eaves and ridge of a gable, gambrel or hip roof.

 1
 2019-06-28
 ISSUED FOR REZONING
 RMM

 #
 DATE
 DESCRIPTION
 B*

PROJECT 84 NANCY STREET

BOLTON, ONTARIO

AWING

BUILDING SECTIONS

PROJECT NO.
18.164RZ
PROJECT DATE
2019-06-26
DRAWN BY
ASA

ASA
CHECKED BY
RMM
SCALE
1:250



RZ401



VIEW LOOKING FRONT FROM NANCY STREET



VIEW OF THE DEVELOPMENT FROM NANCY STREET



VIEW LOOKING TOWARDS REAR OF BUILDING



AERIAL VIEW OF THE DEVELOPMENT FROM QUEEN STREET



67 Lesmill Roa Toronto, ON, M3B 2⁻ T 416 425 22 turnerfleischer.co

or alteration of the areas shown unshaded is in general as opposed to precise conformity with the design prepared an provided by Tumer Fleischer Architects Inc. It is not a representation that the unshaded area is in conformity with a de that has been prepared or provided by others. The shaded areas were not verified, and Tumer Fleischer Architects Inc. shall not be held responsible for the accuracy of the information provided by Loblaw Companies Limited. The revisions these contract documents, reflecting the significant changes in the work made during construction, are based on data furnished by the contractor to Tumer Fleischer Architects Inc. Tumer Fleischer Architects Inc. shall not be held responsible for the accuracy or completeness of the information provided by the contractor.

1 2019-06-28 ISSUED FOR REZONING R
DATE DESCRIPTION

84 NANCY STREET

BOLTON, ONTARIO

DRAWING

3D PERSPECTIVES

PROJECT NO.

18.164RZ

PROJECT DATE

2019-06-26

DRAWN BY

ASA

CHECKED BY

RMM



RZ801