
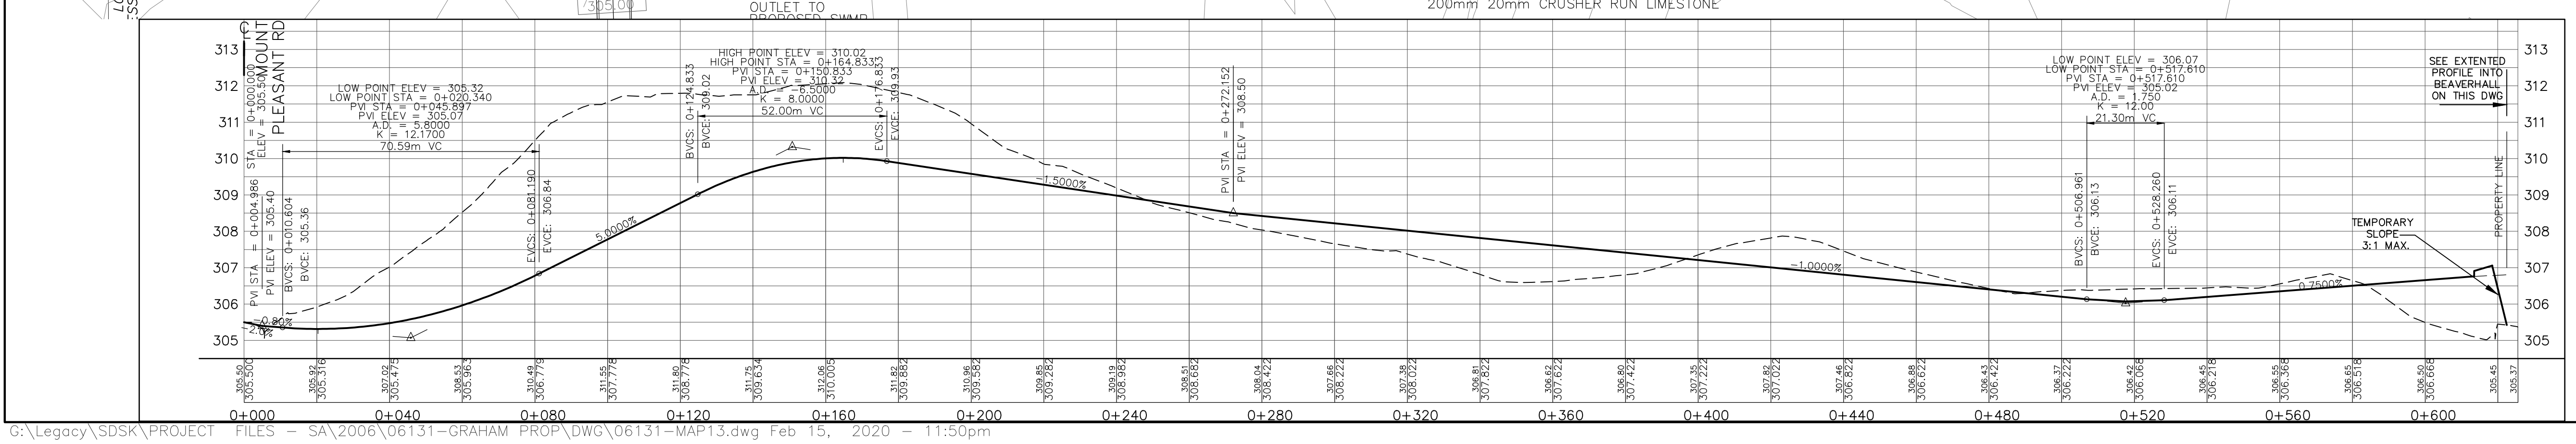


- Legend**
- 302.00 — EXISTING CONTOUR
 - 307.30 — PRELIMINARY ELEVATION
 - 20.0m @ 0.75% — PRELIMINARY ROAD GRADE
 - ➔ OVERLAND FLOW
 - PROPOSED FRONT OF HOUSE ELEVATION
 - LOT NUMBER
 - PROPOSED REAR OF HOUSE ELEVATION
 - 2% — PROPOSED DRIVEWAY GRADE
 - ▨ PROPOSED SEPTIC BED
 - STRUCTURE ENVELOPE
 - ➔ PROPOSED STORM SEWER AND FLOW DIRECTION
 - ▨ INFILTRATION TRENCH

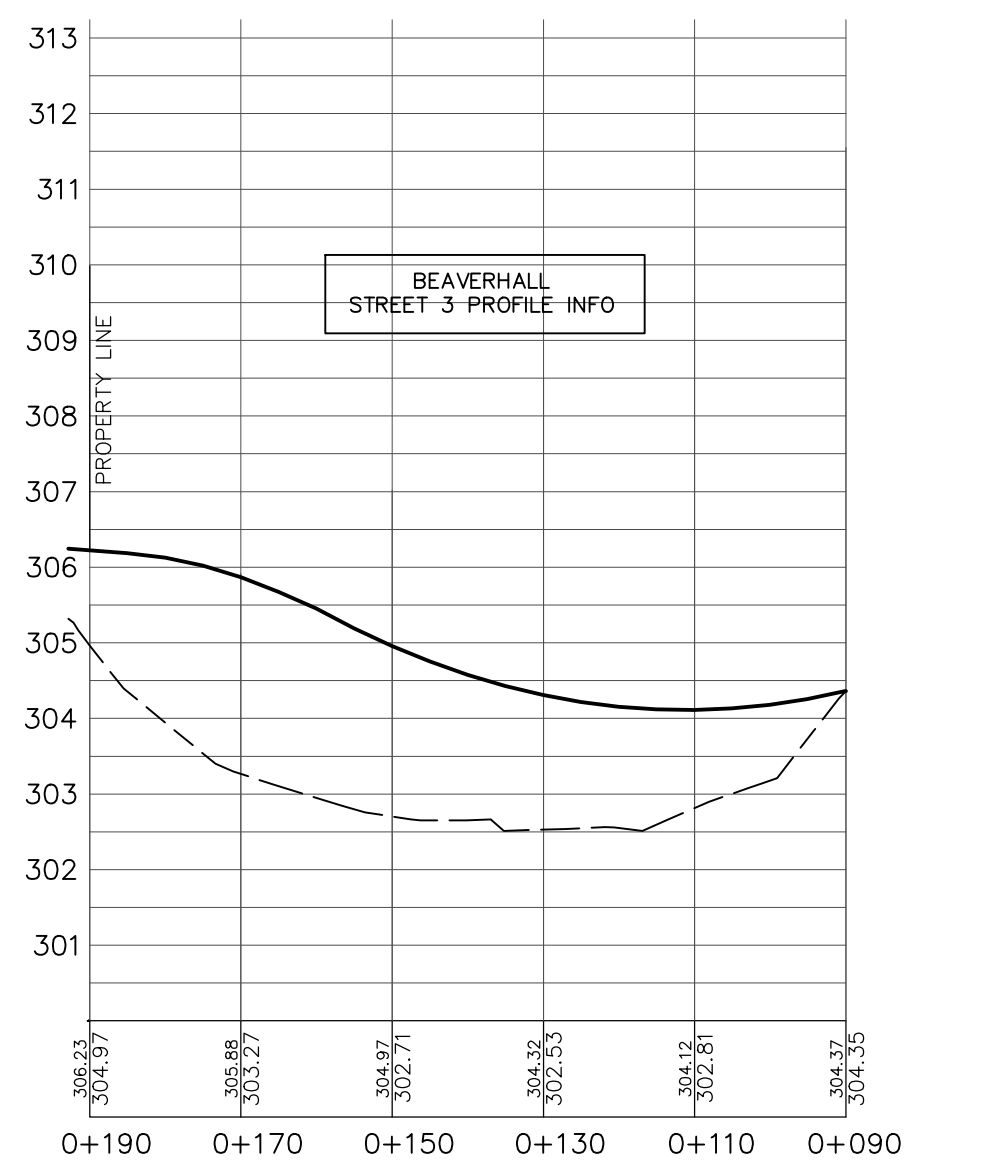

GRAHAM PROPERTY ESTATE DEVELOPMENT

CONSULTANT

 6705 Millcreek Drive, Unit 1
 Mississauga Ontario L5N 5M4
 T 1 416 213 7121 F 1 416 890 8499
 E ytomail@ghd.com W www.ghd.com

PRELIMINARY ROAD PLAN AND PROFILE

DESIGN	T.D.	DRAWN	M.P.	CHECKED	S.P.
SCALE	1:1000	PROJECT No.	06131MAP-13		
DATE	Rev FEB, 2020				