



- ① INSULATED PRECAST CONCRETE PANEL W/ REVEALS. SMOOTH FINISH AND PAINT COATING.
- ② FLEXWALL INSULATED PRECAST CONCRETE PANEL W/ PAINT COATING.
- ③ THERMAL GLAZING IN PREFINISHED ALUMINUM CURTAIN WALL FRAMES.
- ④ SPANDREL GLAZING IN ALUMINUM CURTAIN WALL FRAMES.
- ⑤ ALUMINUM AND TEMPERED THERMAL GLASS DOOR(S) IN PREFINISHED ALUMINUM CURTAIN WALL DOOR FRAMING SYSTEM. COLOUR TO MATCH WINDOW GLAZING SYSTEM.
- ⑥ COMPOSITE ALUMINUM PANEL BY ALPOLIC OR APPROVED EQUAL. COLOUR TO BE BLUE.
- ⑦ PREFINISHED METAL COPING. COLOUR TO MATCH ADJACENT MATERIAL BELOW.
- ⑧ INSULATED HOLLOW METAL DOOR IN PRESSED STEEL FRAMES. DOOR AND FRAME TO BE PAINTED TO MATCH ADJACENT WALL.
- ⑨ INSULATED SECTIONAL OVERHEAD DOOR C/W DOCK SEAL, DOCK LEVELLER, AND DOCK BUMPERS. 9'-0" (2745mm) WIDE 10'-0" (0000) (3050mm) HIGH.
- ⑨a INSULATED SECTIONAL OVERHEAD DOOR C/W DOCK BUMPERS. 9'-0" (2745mm) WIDE 10'-0" (0000) (3050mm) HIGH.
- ⑨b INSULATED SECTIONAL OVERHEAD DOOR. 9'-0" (2745mm) WIDE 10'-0" (0000) (3050mm) HIGH.
- ⑩ INSULATED SECTIONAL OVERHEAD DOOR. 14'-0" (4270mm) WIDE 16'-0" (4880mm) HIGH. COLOUR TO BE WHITE.
- ⑪ STEEL GRATE EXTERIOR STAIR.

TOWN OF CALEDON
PLANNING
RECEIVED


March 17, 2021

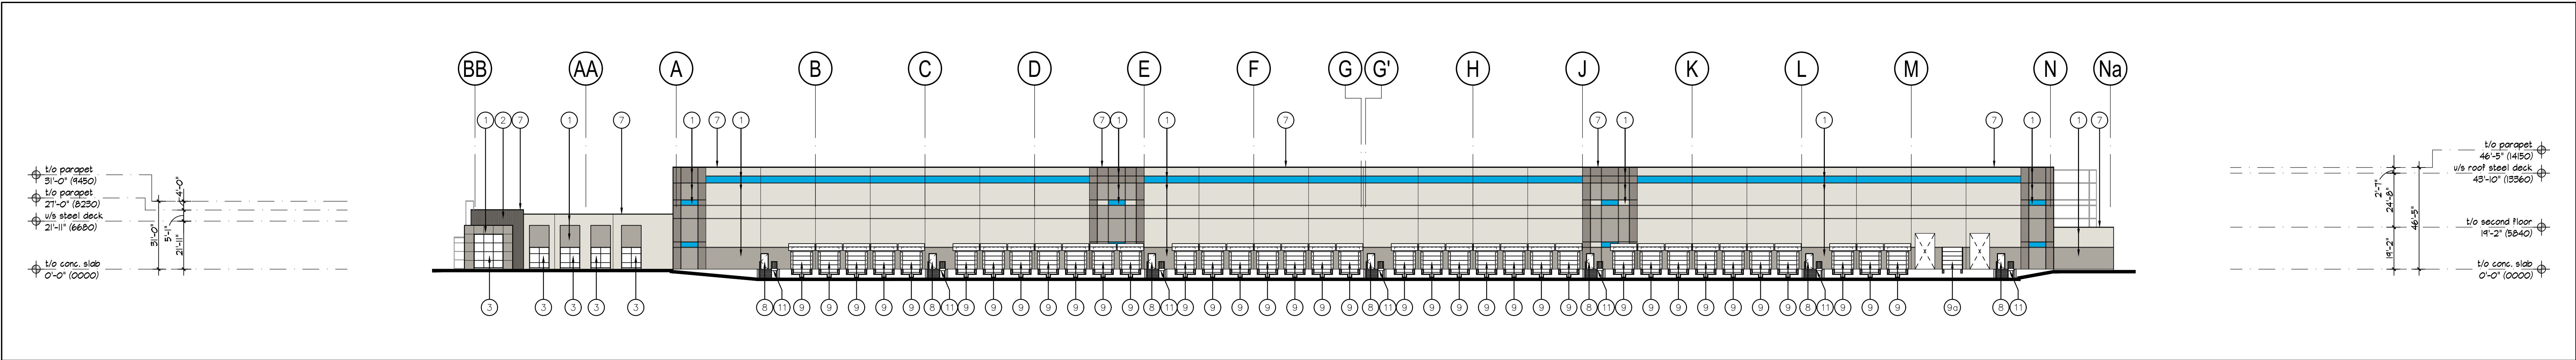

③ North Elevation
A-3.0 Scale = 1" = 30'-0"

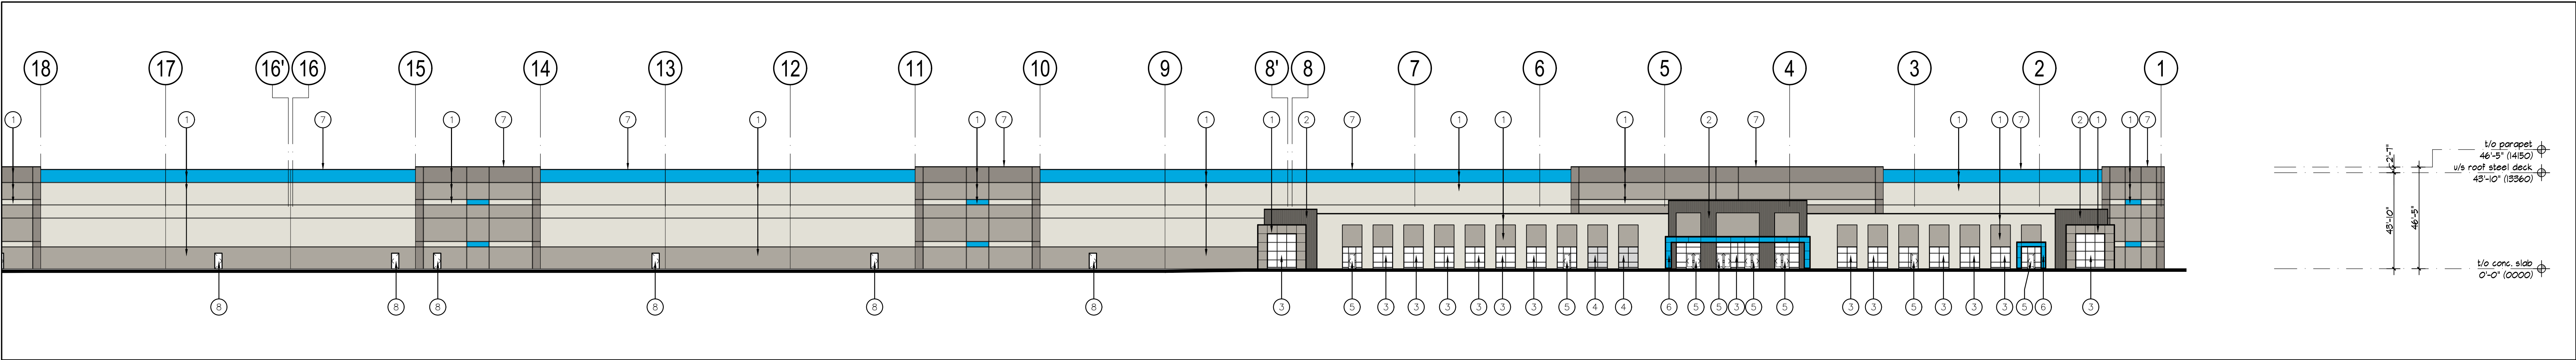

② Partial East Elevation
A-3.0 Scale = 1" = 30'-0"

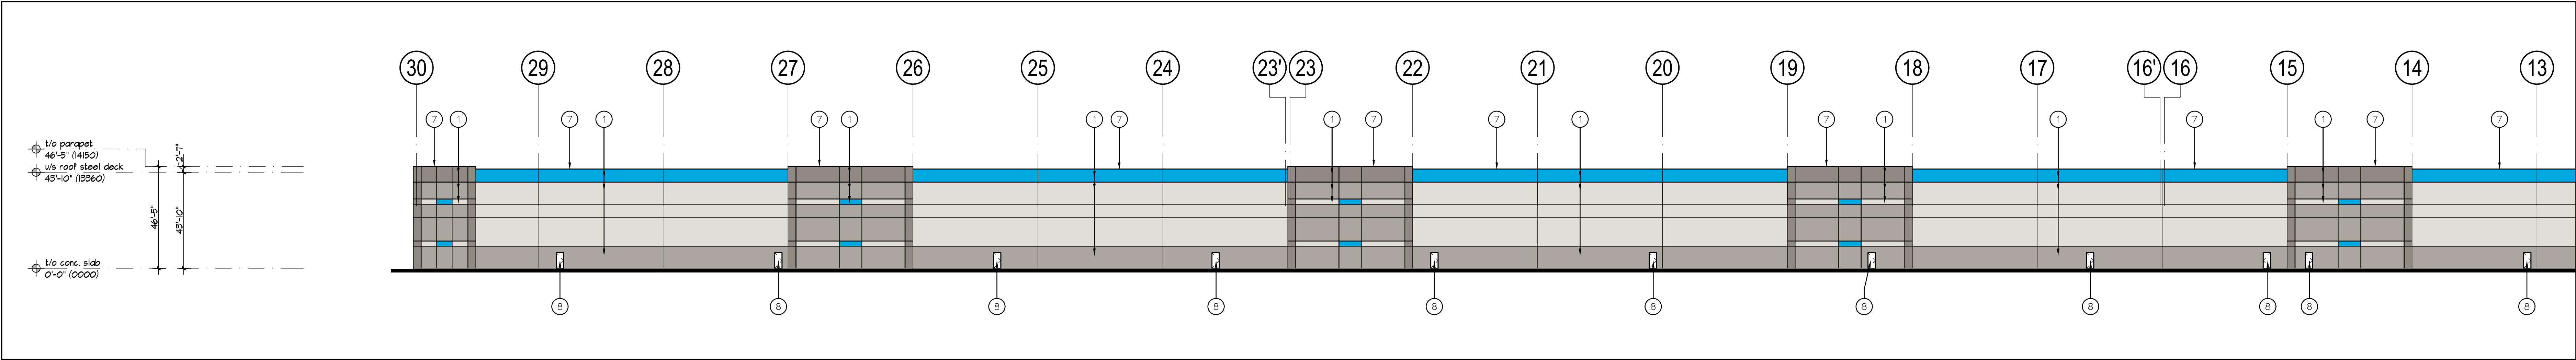

① Partial East Elevation
A-3.0 Scale = 1" = 30'-0"

No.	ISSUED	DATE
1	ISSUED FOR SPA	MAR. 16, 2021

No.	REVISION	DATE
-----	----------	------

BALDASSARRA
Architects Inc.

30 Great Gulf Drive, Unit 20 | Concord ON | L4K 0K7
T: 905.860.0722 | www.baldassarra.ca

OWNERS INFORMATION:
Tribal Partners
201-2700 Steeles Ave. W
Vaughan, ON L4K 3C8
905-567-0808



12035 Dixie Road

Town of Caledon, Ontario

**ELEVATIONS
BUILDING A**

POPA 2021-005 RZ 2021-0007 SPA 2021-0013

DATE: MAR. 2021	DRAWN BY: LY	CHECKED: AS	SCALE: AS NOTED
--------------------	-----------------	----------------	--------------------

PROJECT NO.:
P-20146

DRAWING NO.:
A-3.0A