


REFERENCE PLANT LIST

COMMON NAME	COMMON NAME	COMMON NAME	COMMON NAME
DECIDUOUS TREES	ORNAMENTAL TREES	CONIFEROUS SHRUBS	PERENNIALS AND GRASSES
A MARMO MAPLE	M ALLEGHENY SERVICEBERRY	bb ARGADIA JUNIPER	ooo KARLEY ROSE FOUNTAIN GRASS
B RED MAPLE	N EASTERN REDBUD	cc DENSE YEW	bbb STELLA D'ORO DAYLILY
C LEGACY SUGAR MAPLE	P CHANTICLEER PEAR	DECIDUOUS SHRUBS	ccc KARL FOERSTER FEATHER REED GRASS
D MAIDENHAIR TREE	CONIFEROUS TREES	dd ARCTIC FIRE DOGWOOD	ddd AUTUMN JOY SEDUM
E SHADEMASTER HONEY-LOCUST	Q WHITE FIR	ee RED RUGOSA ROSE	eee PATRIOT HOSTA
F TULIP TREE	R BLUE COLORADO SPRUCE	ff BLUE ARCTIC WILLOW	fff BLACK FOUNTAIN GRASS
G BLOODGOOD LONDON PLANETREE	S EASTERN WHITE PINE	gg DART'S GOLD NINEBARK	
H WHITE OAK	BROADLEAF EVERGREENS	hh GRO-LOW FRAGRANT SUMAC	
K VALLEY FORGE ELM	oo BLONDY EUONYMUS	jj GOLDFLAME SPIREA	
L AGGLADE ELM		kk SILVER EDGE DOGWOOD	
T BASSWOOD			

SEE SHEET D-1 FOR MASTER SITE PLANT LIST

TOWN OF CALEDON
PLANNING
RECEIVED
March 17, 2021

REFERENCE PLAN

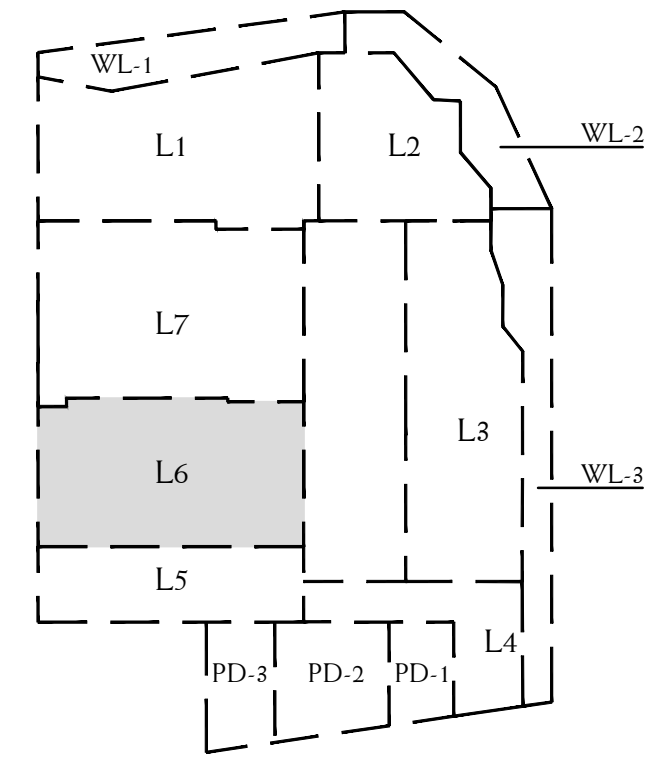

LEGEND

- DECIDUOUS TREES
- CONIFEROUS TREES
- SHRUB & GRASSES
- ROCKERY STONES
- TOPSOIL & TERRASEED TYPE A
- TOPSOIL & HYDROSEED TYPE A
- BEACH STONES
- CHAIN LINK FENCE

BASE INFORMATION OBTAINED ELECTRONICALLY FROM
BALDASSARRA ARCHITECTS INC. (TEL. 905-660-0722)

V1	MAR 11 2021	ISSUED FOR FIRST SUBMISSION	AV/LK
no.	date	version	by


All information hereon to be checked and verified at the site and any discrepancies must be reported to and clarified by the landscape architect before commencing work. All drawings, specifications, details, digital information, etc., prepared by the landscape architect are instruments of service and as such are his property and must be returned at his request.

ALEXANDER BUDREVICS & ASSOCIATES LIMITED
LANDSCAPE ARCHITECTS

895 Don Mills Road, Second Tower, Suite 212
Toronto, Ontario, Canada, M3C 1W3

416.444.5201
416.444.5208

www.budrevics.com

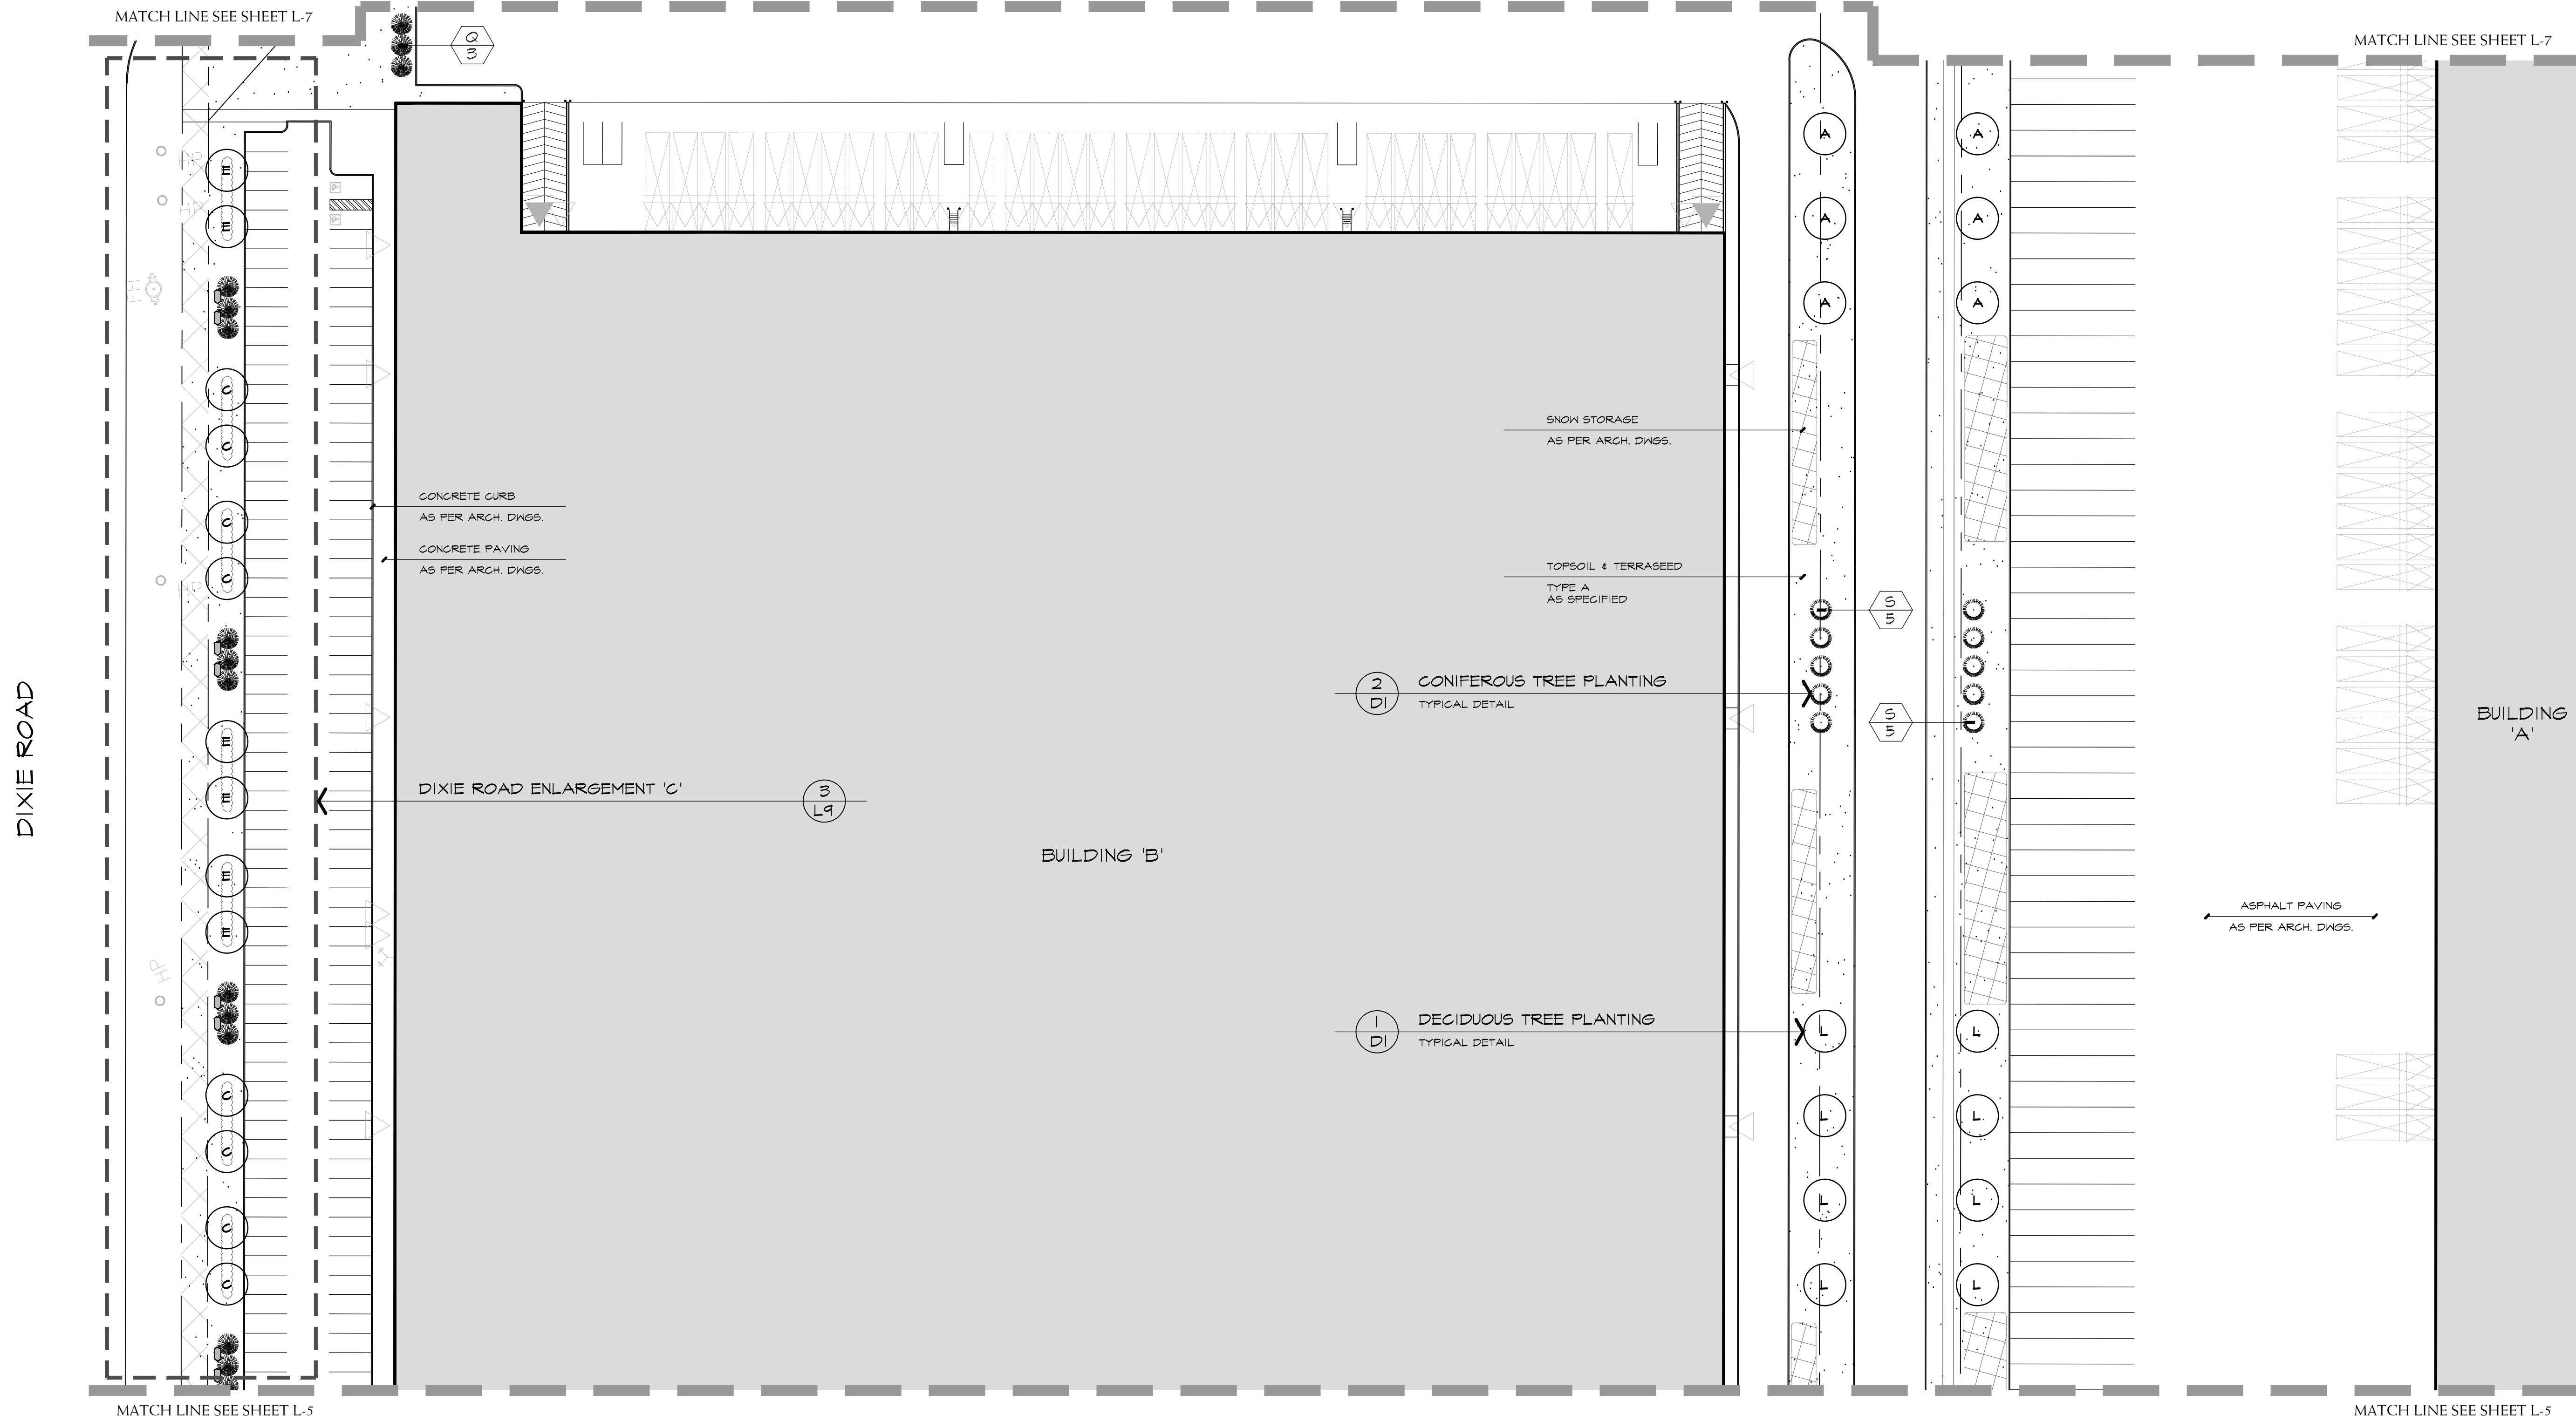

project
PROPOSED INDUSTRIAL DEVELOPMENT
12035 DIXIE ROAD
CALEDON, ONTARIO
TRIBAL PARTNERS CANADA INC.

LANDSCAPE PLAN

date	MARCH 3, 2021	drawn	KM
scale*	1:500	file	3416 L6 V1-210311
direction		project no.	3416
		sheet no.	L-6

*NOTED SCALE IS APPLICABLE ONLY WHEN PRINTED ON ARCH D (34"x36") SIZE SHEET