



KEY PLAN

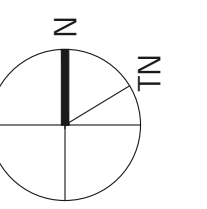

TOWN OF CALEDON  
PLANNING  
RECEIVED  
May 1, 2023

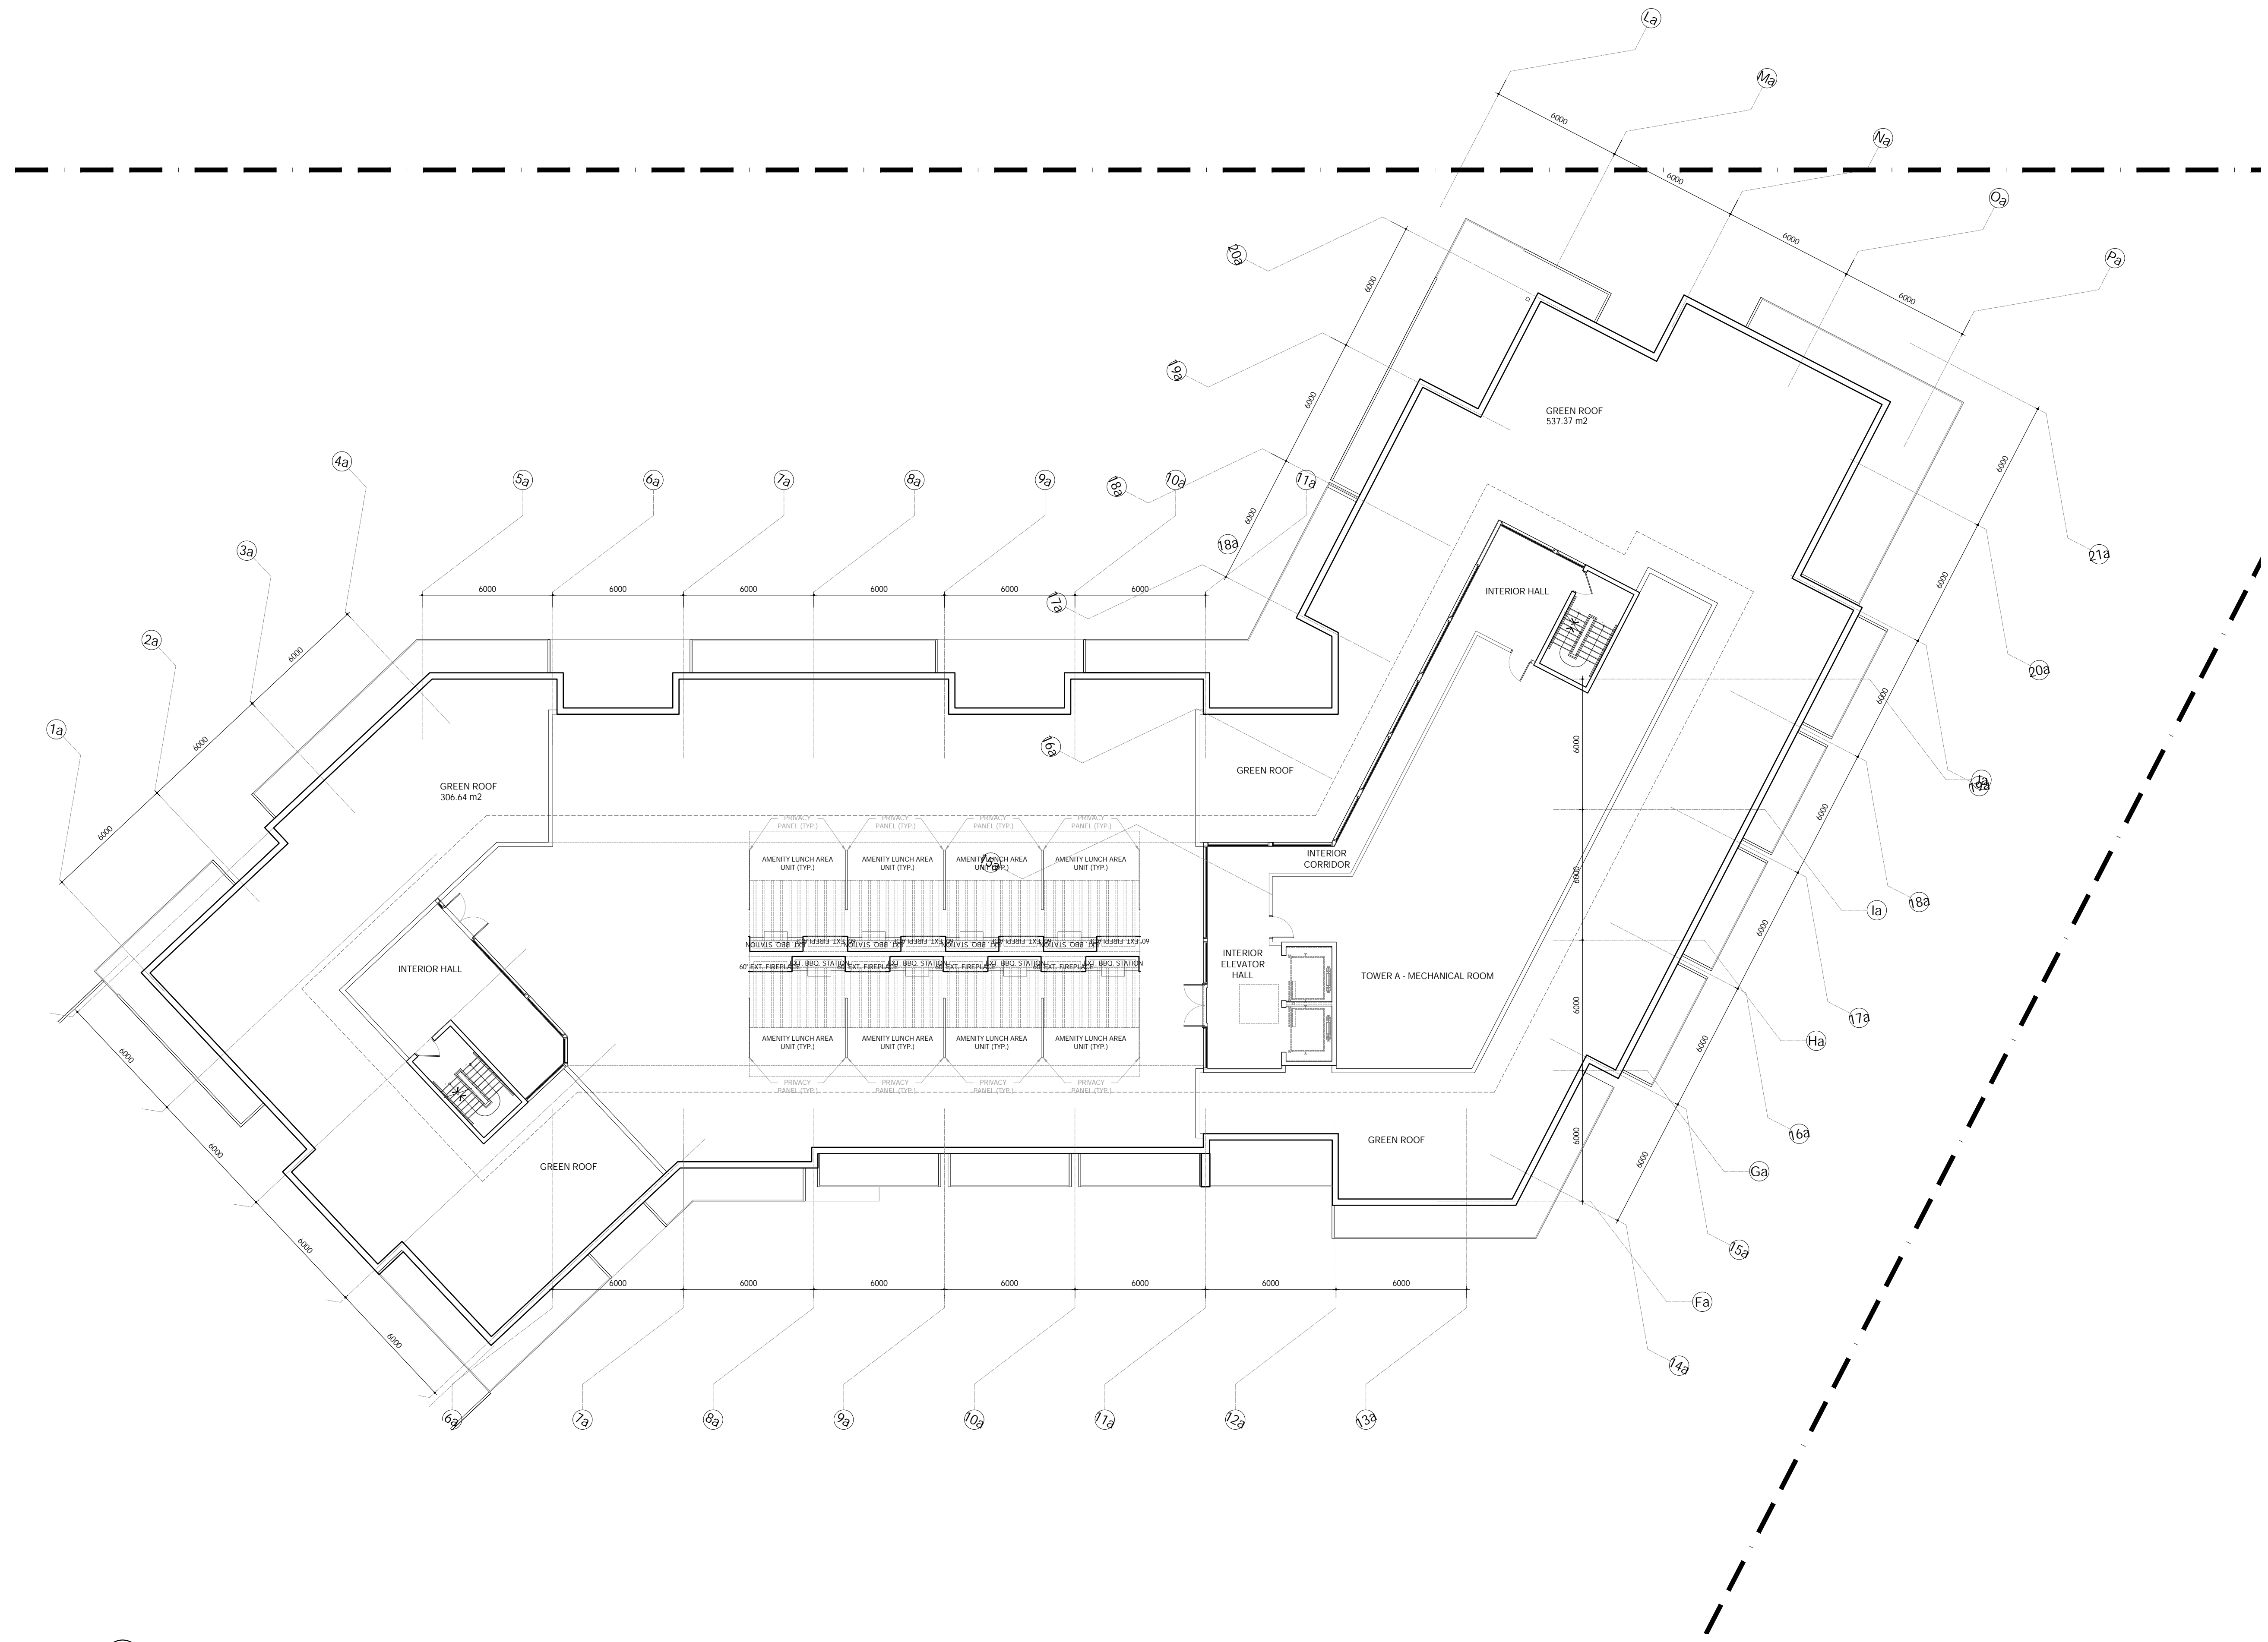

No.	DESCRIPTION	DATE
1	RE - ISSUED FOR SPA	2023-03-15

No.	REVISIONS	DATE
-----	-----------	------

ISSUED FOR CONSTRUCTION

ISSUED FOR BID

ISSUED FOR BUILDING PERMIT

ISSUED FOR SITE PLAN APPROVAL 2021-01-27

CONTRACTORS MUST CHECK AND VERIFY ALL DIMENSIONS AND CONDITIONS ON THE PROJECT AND MUST REPORT ANY DISCREPANCIES TO THE DESIGNER BEFORE PROCEEDING WITH CONSTRUCTION.

THIS DRAWING MUST NOT BE USED FOR CONSTRUCTION PURPOSES UNLESS SIGNED BY THE DESIGNER.

DO NOT SCALE DRAWINGS.

**FCA**  
FAUSTO CORTESE  
ARCHITECTS  
3590 RUTHERFORD RD. UNIT 7  
VAUGHAN, ONTARIO, L4H 3T8  
416-806-7000  
FCORTESE@FCARCHITECTS.CA

PROPOSED MIX-USE  
CONDO DEVELOPMENT  
ON  
12148 ALBION VAUGHAN RD.  
BOLTON  
TOWN OF  
CALEDON

DRAWING:  
PENTHOUSE TOWER A

PLOTTED: N/A PROJECT No.:

DATE: 10/02/2023 DRAWING No.: 2019-22

SCALE: AS NOTED DRAWING No.: A2.5A

DESIGNED BY: AD REVIEWED BY: F.C.

1 PENTHOUSE - TOWER A  
A2.5A SCALE: 1:150