

TOWN OF CALEDON
PLANNING
RECEIVED
Jan. 27/2021



No.	DESCRIPTION	DATE

ISSUED FOR CONSTRUCTION
 ISSUED FOR BID
 ISSUED FOR BUILDING PERMIT
 ISSUED FOR SITE PLAN APPROVAL
 SUBMITTALS
 CONTRACTORS MUST CHECK DRAWING ALL DIMENSIONS AND CONDITIONS ON THE PROJECT AND MUST REPORT ANY DISCREPANCIES TO THE DESIGNER BEFORE PROCEEDING WITH CONSTRUCTION.
 THIS DRAWING MUST NOT BE USED FOR CONSTRUCTION PURPOSES UNTIL SEALED AND SIGNED BY THE DESIGNER.
 DO NOT SCALE DRAWINGS.





PROPOSED MIX-USED
CONDO DEVELOPMENT
12148 ALBION VAUGHAN RD
BOLTON
TOWN OF
CALEDON

DRAWING LIGHTING PHOTOMETRIC PLAN


PLOTTED:	NO	PROJECT NO.:	
DATE:	14/10/2020	DRAWING NO.:	2020-108
SCALE:	1:400		
DRAWN BY:		REVIEWED BY:	LE-1

Symbol	Qty	Label	LLF	Description	Lum. Watts	Lum. Lumens
■	2	A	0.880	MRA-LED-07L-SIL-2-30-70CRI-HL	53	4167
■	6	B	0.880	MRA-LED-07L-SIL-3-30-70CRI-HL	53	5050
■	12	C	0.880	MRA-LED-07L-SIL-3-30-70CRI	53	6889
○	77	D	0.930	MIRB-LED-25L-ACR-R-30	23	1633
●	12	E	0.930	MIRB-LED-25L-ACR-S-30	30	2166

Label	Units	Avg	Max	Min	Avg/Min	Max/Min
Back Sidewalk	Fc	6.95	22.6	0.2	34.75	113.00
Backside Landscape	Fc	0.45	11.5	0.0	N.A.	N.A.
Main Entrances Sidewalk	Fc	4.16	15.8	0.0	N.A.	N.A.
Main Entrances Driveway	Fc	3.28	18.3	0.1	32.80	183.00
Property Line	Fc	0.46	5.4	0.0	N.A.	N.A.
Thomas Block No1	Fc	0.49	2.9	0.0	N.A.	N.A.
Thomas Block No2	Fc	2.09	14.1	0.1	20.80	141.00
Tower A Service Entry Road	Fc	2.10	4.7	0.6	3.50	7.83
Tower A Service Road Side Walk	Fc	1.55	2.6	0.5	3.10	5.20
Tower B Service Entry Road	Fc	2.77	5.9	0.2	13.85	29.50
Tower B Service Road Side Walk	Fc	1.69	2.4	0.3	5.63	8.00

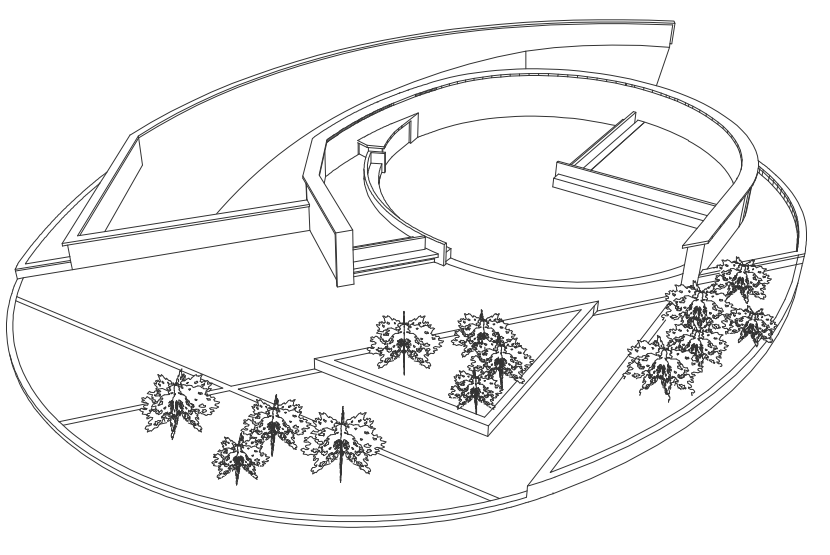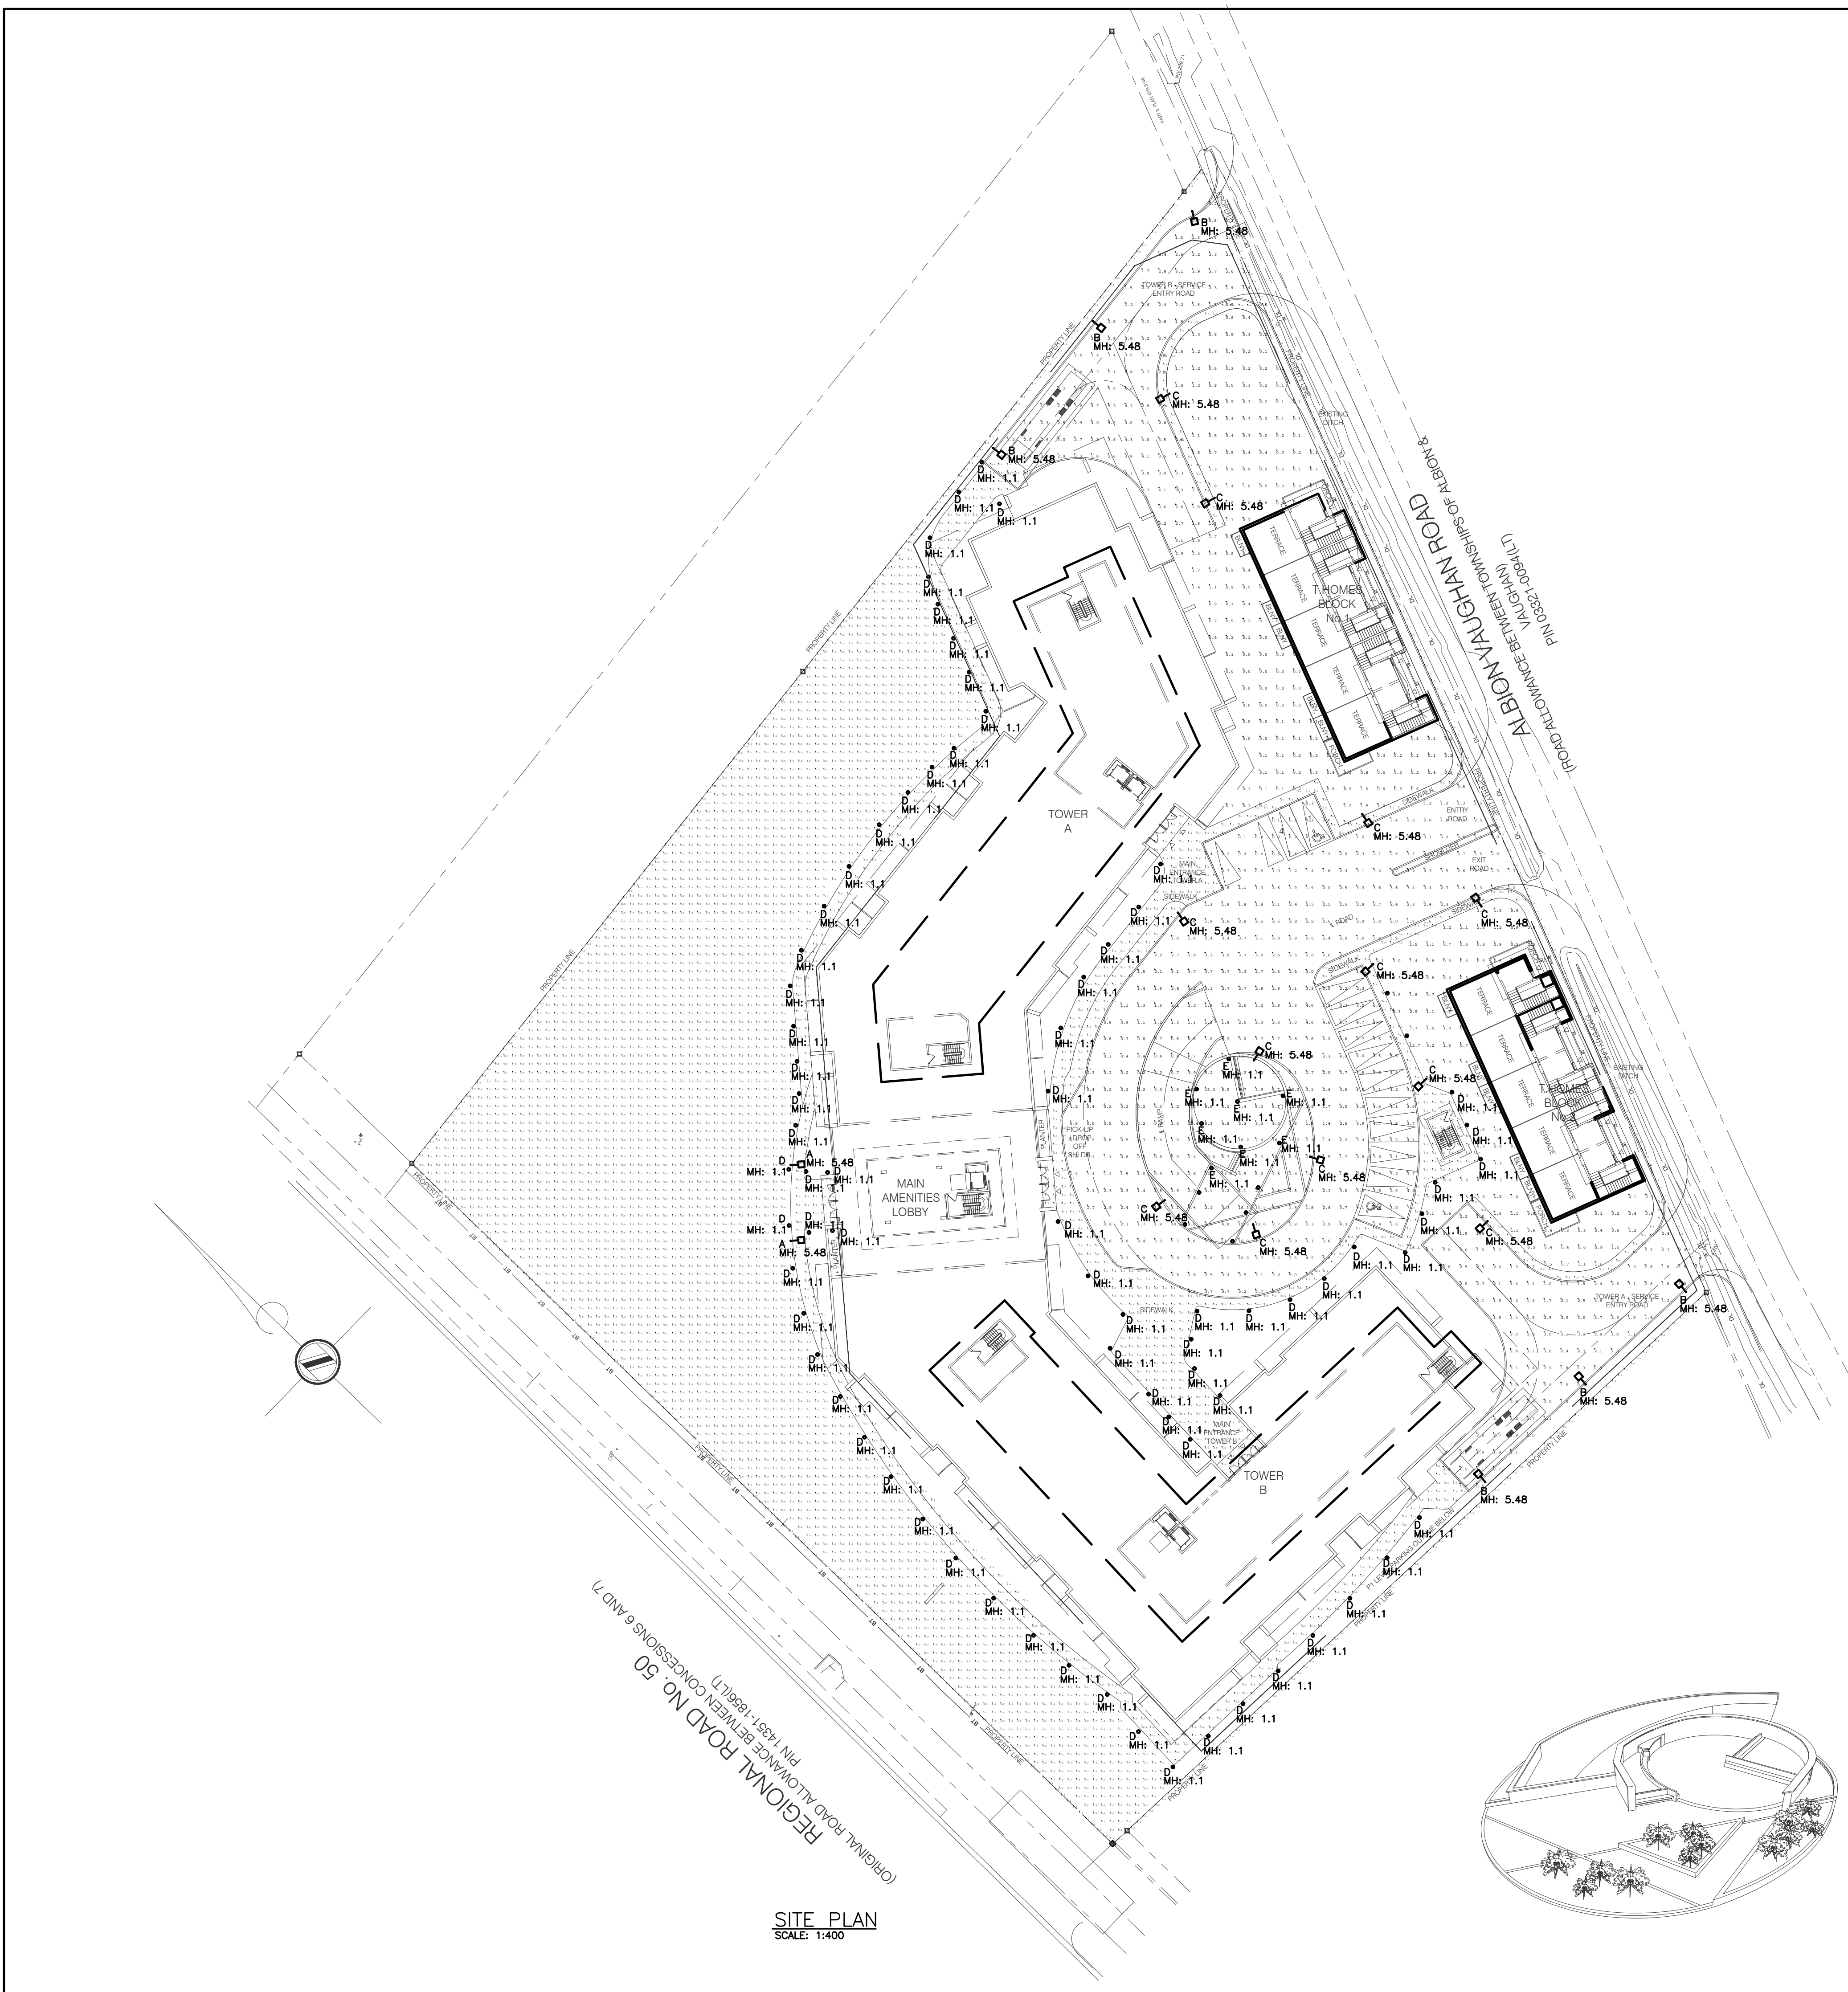

SITE PLAN
SCALE: 1:400

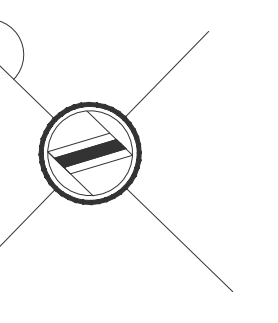

REGIONAL ROAD NO. 50
(ORIGINAL ROAD ALLOWANCE BETWEEN CONCESSIONS 6 AND 7)
P.N. 1457-1-1884(L7)

ALBION VAUGHAN ROAD
FROM TOWER B SERVICE ENTRY ROAD TO PROPERTY LINE
P.N. 10321-104(L7)