



1 LANDSCAPE PLAN ENLARGEMENT I
L-2 1:400

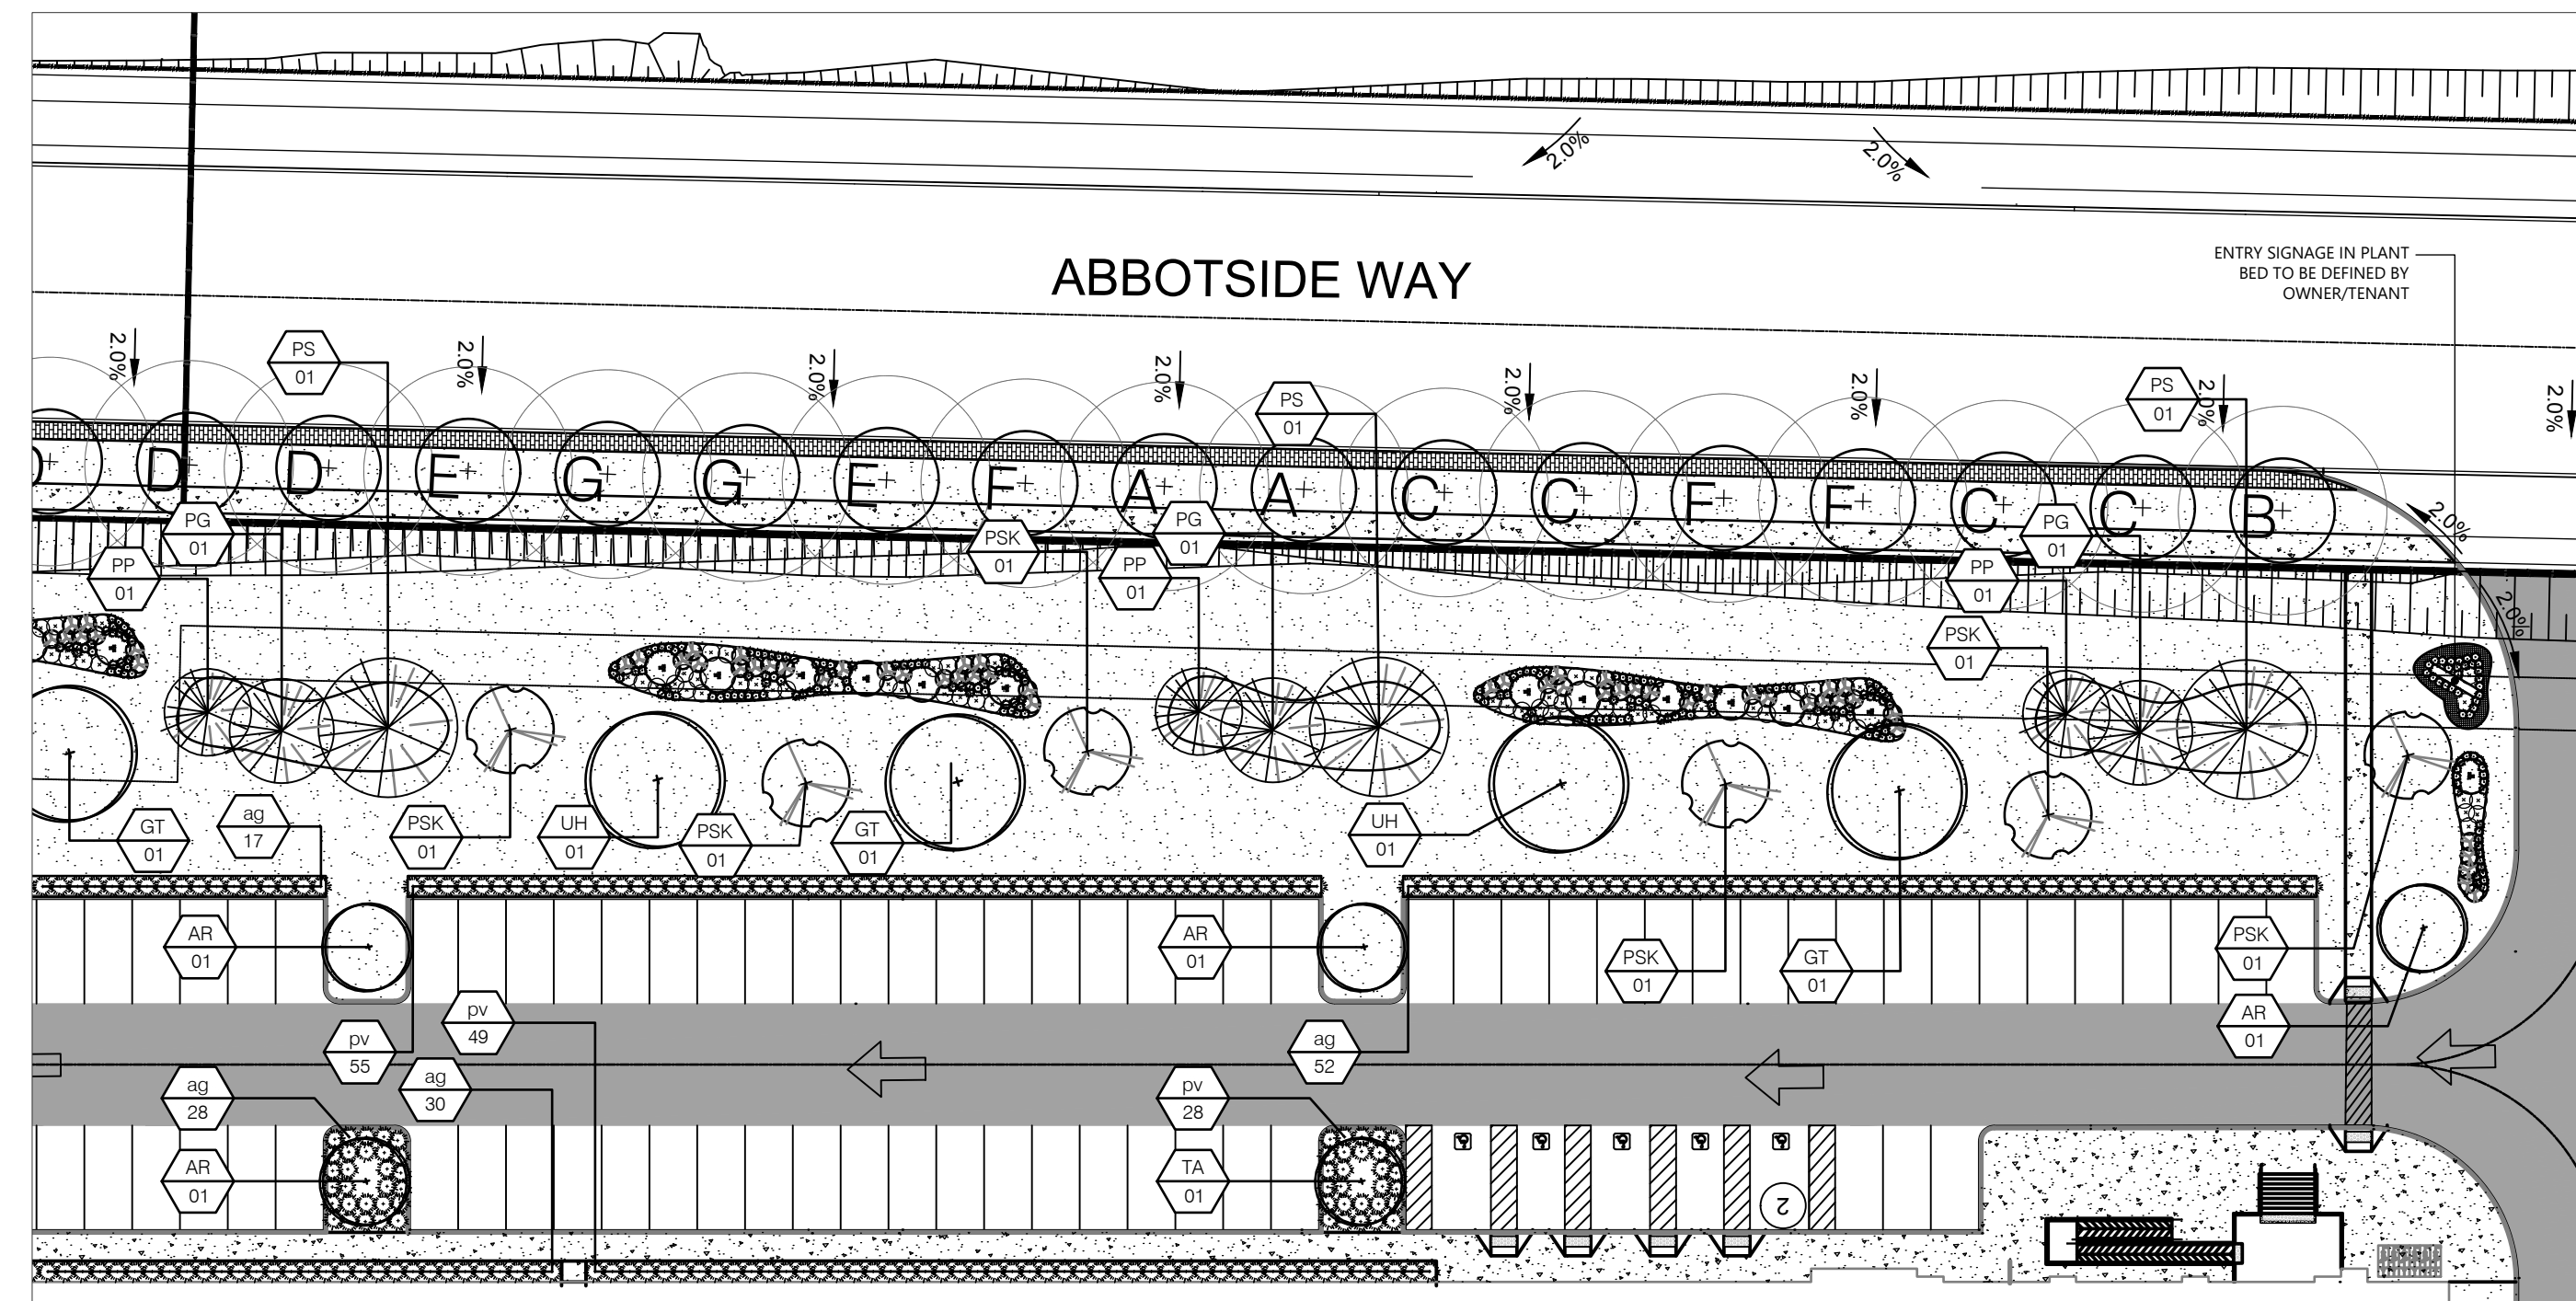

2 LANDSCAPE PLAN ENLARGEMENT II
L-2 1:400

PROPOSED SITE PLANT LIST

KEY	BOTANICAL NAME	COMMON NAME	CAL.	SIZE	COND	MATURE HEIGHT (m)	MATURE SPREAD (m)	O.C. SPACING (m)	QNTY.	%
DECIDUOUS TREES										
AR	<i>Acer rubrum</i> 'Brandywine'	Brandywine Maple	60mm		W.B.	10.0	6.0	6.0	8	
GT	<i>Gleditsia thraucanthos</i> var. <i>inermis</i>	Thornless Honeylocust	60mm		W.B.	18.0	13.0	6.0	6	
FSK	<i>Prunus serrulata</i> 'Kwanzan'	Kwanzan Flowering Cherry	60mm		W.B.	10.0	6.0	6.0	15	
TA	<i>Tilia americana</i> 'Redmond'	Redmond Basswood	60mm		W.B.	20.0	10.0	8.0	3	
LH	<i>Ulmus x homestead</i>	Homestead Elm	60mm		W.B.	18.0	12.0	8.0	7	
									TOTAL	39
CONIFEROUS TREES										
PG	<i>Picea glauca</i>	White Spruce	200cm		W.B.	25.0	8.0		7	
PS	<i>Pinus strobus</i>	Eastern White Pine	200cm		W.B.	24.0	10.0		7	
PP	<i>Picea pungens</i>	Colorado Spruce	200cm		W.B.	18.0	6.0		7	
									TOTAL	21
GRASSES										
ag	<i>Andropogon gerardii</i>	Big Blue Stem				1 gal	2.0	1.0	1.0	331
pv	<i>Panicum virgatum</i>	Switch Grass				1 gal	2.0	1.0	1.0	351
									TOTAL	682

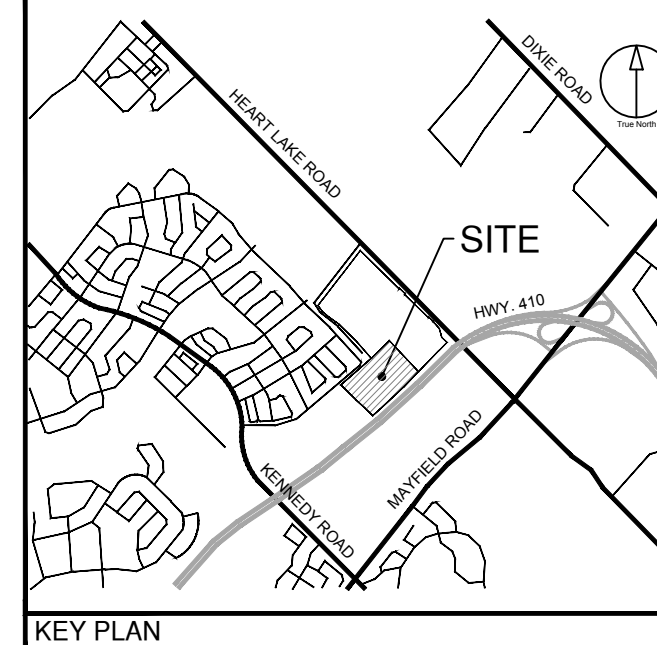

Town of Caledon
APPROVED AS NOTED

This approval constitutes a general review and does not certify dimensional accuracy.

This approval is subject to further certification of the "as recorded" works by a Professional Engineer of the Province of Ontario.

Date: _____
Approved By: _____
Print Name: _____

CLIENT
BROCCOLINI

2680 SKYMARK AVENUE, SUITE 800
MISSISSAUGA, ON. L4W5L6

COPYRIGHT

This drawing has been prepared solely for the intended use. This any reproduction or distribution for any purpose other than authorized by IBI Group is forbidden. When dimensions shall have precedence over scaled dimensions. Contractors shall verify and be responsible for all dimensions and conditions on the job, and IBI Group shall be informed of any variations from the dimensions and conditions shown on the drawing. Shop drawings shall be submitted to IBI Group for general confirmation before proceeding with fabrication.


IBI Group Professional Services (Canada) Inc.
is a member of the IBI Group of companies.

ISSUES

No.	DESCRIPTION	DATE
1	ISSUED FOR ZBA AND SPA	NOV 22, 2021

- LEGEND
- TOPSOIL AND SOD AS SPECIFIED MINIMUM 300mm TOPSOIL DEPTH
 - CONCRETE PAVING
 - PROPOSED DECIDUOUS STREET TREE
 - PROPOSED DECIDUOUS SHADE TREE
 - PROPOSED DECIDUOUS MULTSTEM TREE
 - PROPOSED DECIDUOUS ORNAMENTAL TREE
 - PROPOSED CONIFEROUS TREE
 - PROPOSED DECIDUOUS SHRUBS
 - PROPOSED BROAD-LEAF EVERGREEN SHRUBS
 - PROPOSED PERENNIALS
 - PROPOSED ORNAMENTAL GRASSES
 - PLANT SPECIES
 - QUANTITY
 - DETAIL NUMBER
 - SHEET NUMBER

NOT FOR CONSTRUCTION

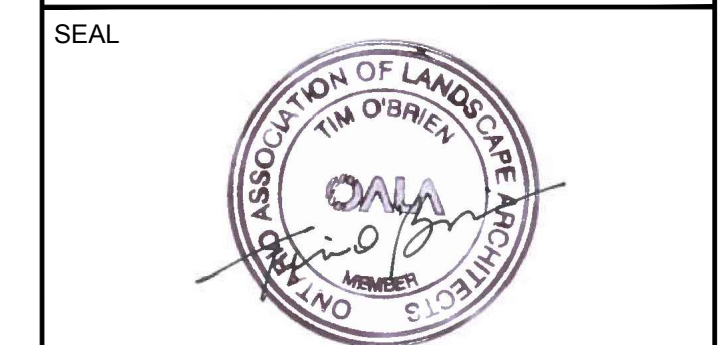

IBI GROUP
Suite 200 - 360 James Street North
Hamilton ON L8L 1H5 Canada
tel 905 546 1010 fax 905 546 1011
ibigroup.com

PROJECT
12304 HEART LAKE ROAD

CALEDON, ON. L7C 2J2

PROJECT NO:
135636

DRAWN BY: **LG** CHECKED BY: **TO**

PROJECT MGR: **SA** APPROVED BY: **TO**

SHEET TITLE
LANDSCAPE PLAN

SHEET NUMBER **L-2** ISSUE **01**