


PROJECT NORTH

TOWN OF CALEDON
PLANNING
RECEIVED
Feb. 26, 2021

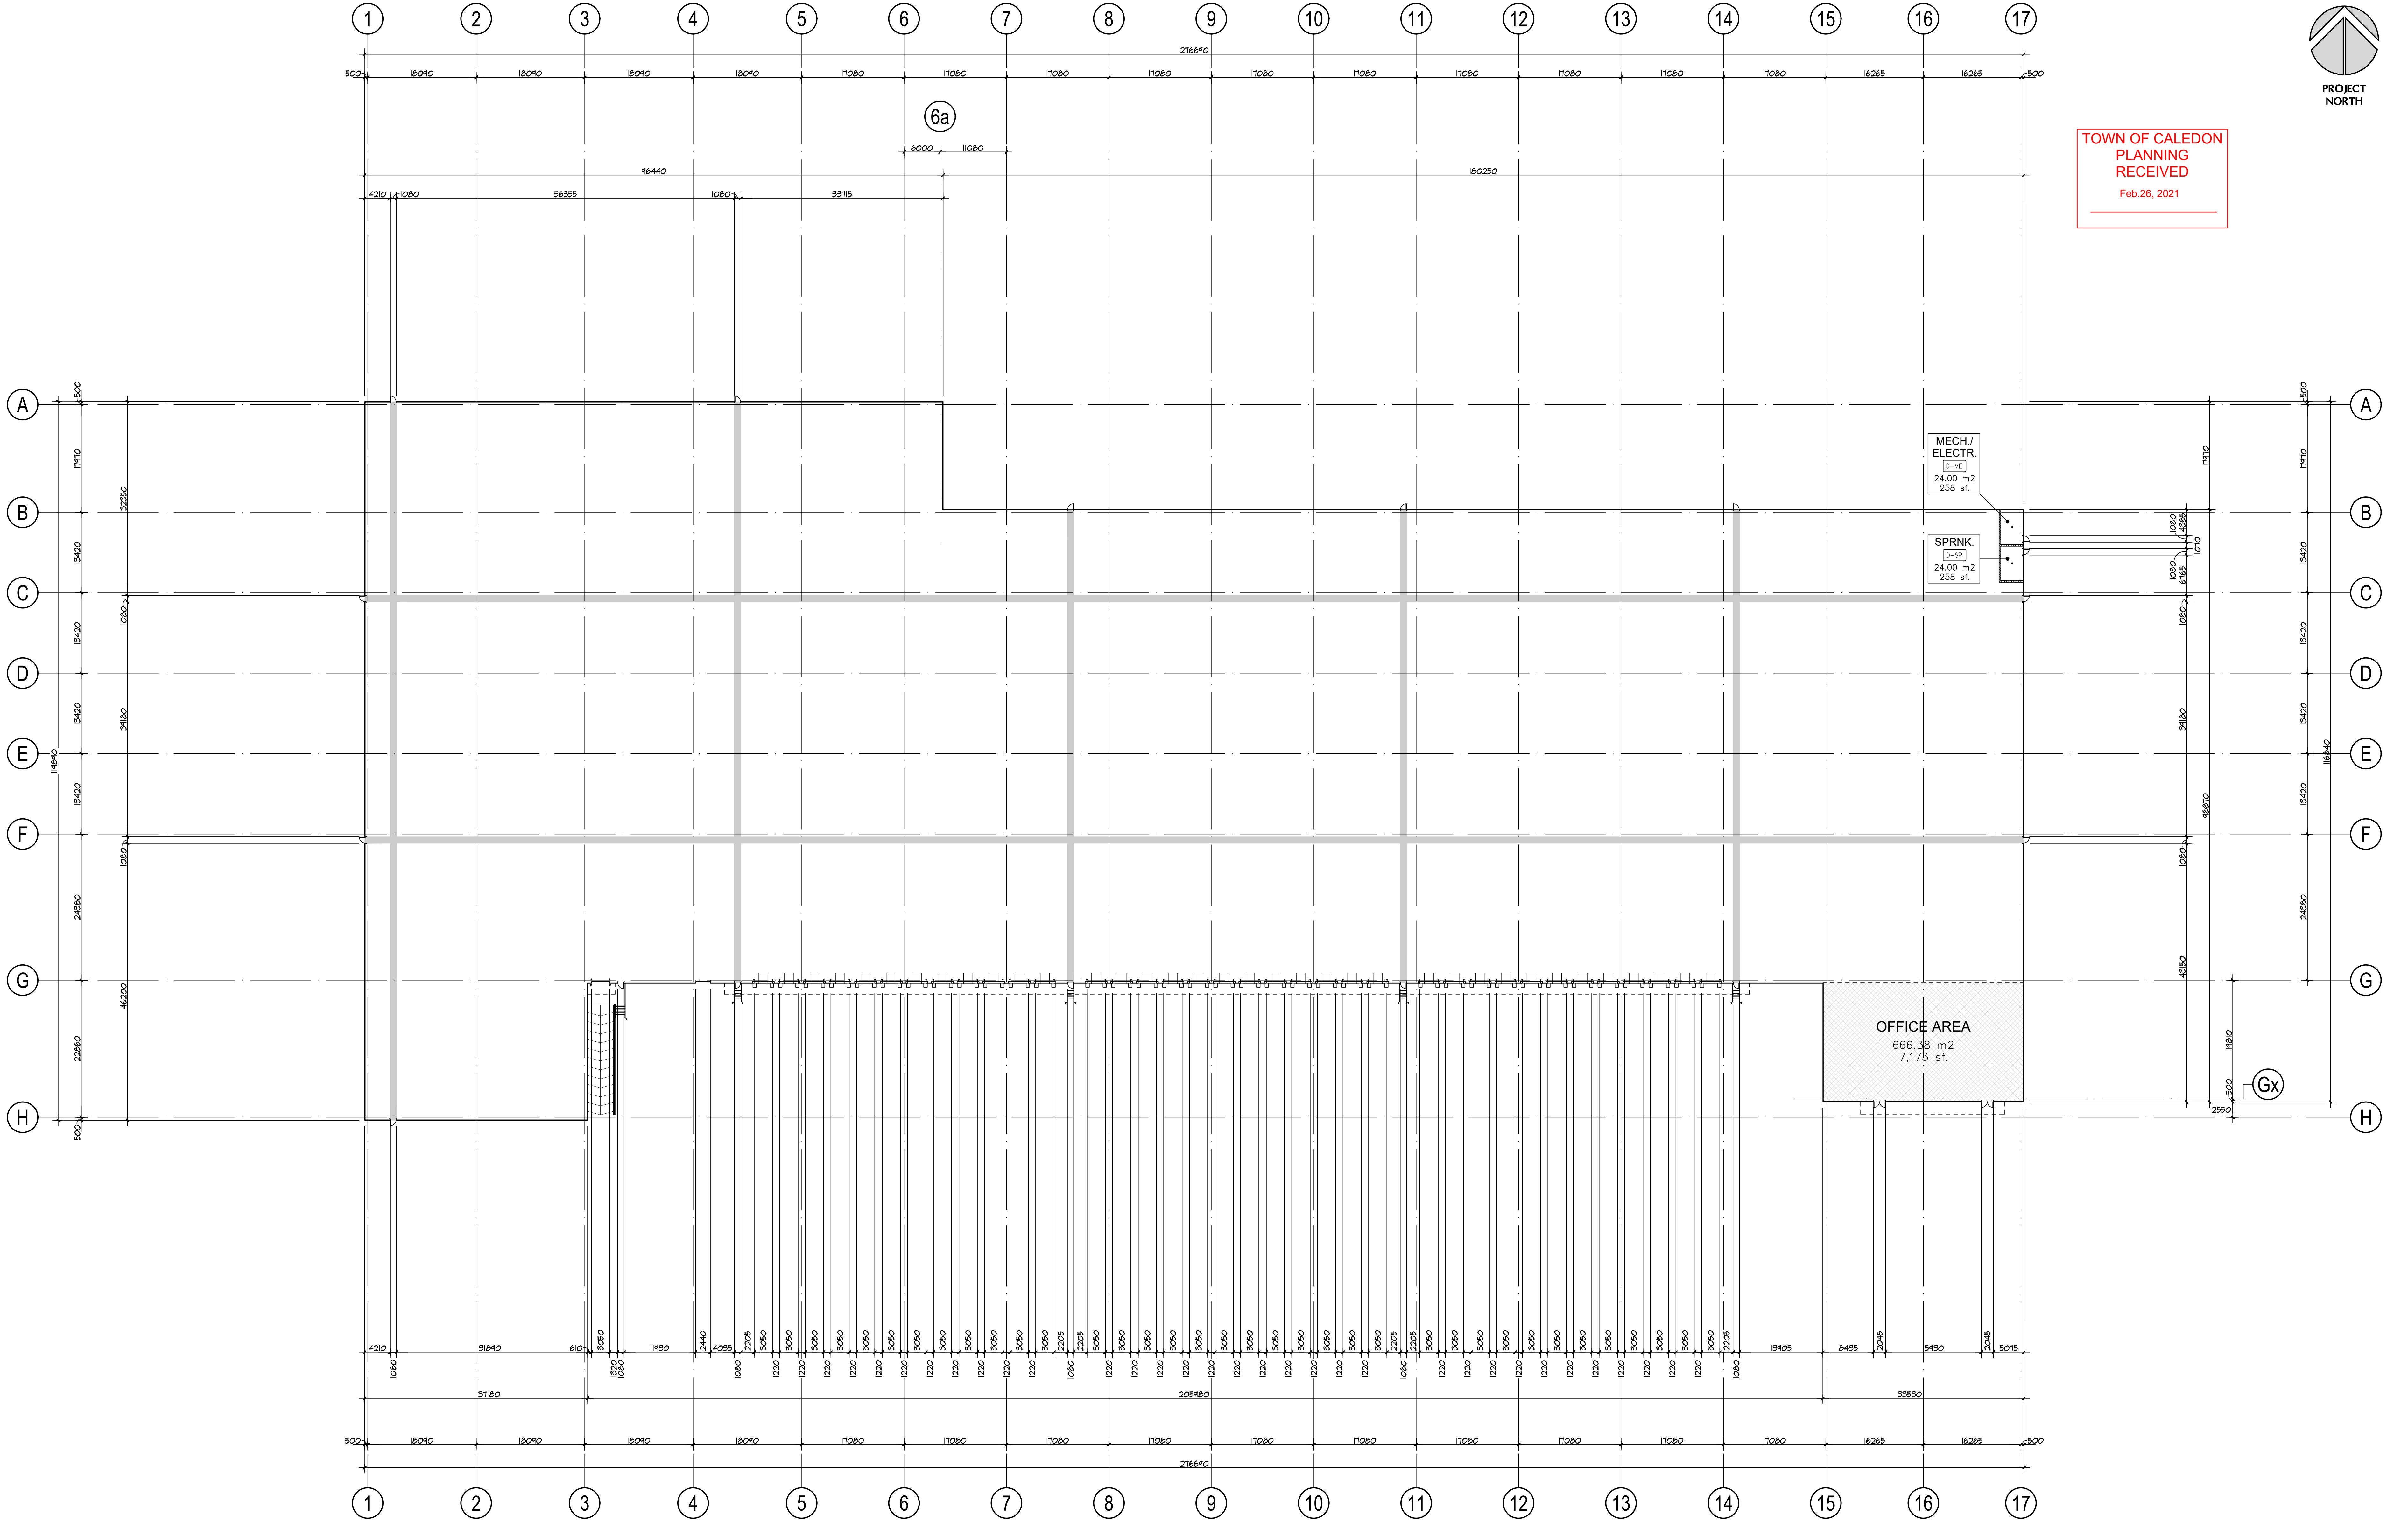

P:\2021\12892 Dixie Road and One Road\12892 Dixie Road\12892 Dixie Road\12892 Dixie Road.dwg

No.	ISSUED	DATE
1	ISSUED FOR SPA	FEB. 24, 2021

No.	REVISION	DATE

BALDASSARRA
Architects Inc.

30 Great Gulf Drive, Unit 20 | Concord ON | L4K 0K7
T: 905.660.0722 | www.baldassarra.ca

OWNERS INFORMATION:
Tribal Partners
201-2700 Steeles Ave. W
Vaughan, ON L4K 3C8
905-667-0808



12892 Dixie Road

Town of Caledon, Ontario

**FLOOR PLAN
BUILDING 'D'**

POPA 2021-0004 RZ 2021-0006 SPA 2021-0012

DATE	DRAWN BY	CHECKED	SCALE
FEB. 2021	LY		1:400

PROJECT NO. P-20177 DRAWING NO. A-2.0D