



1 EAST ELEVATION
A-3/1 1:500

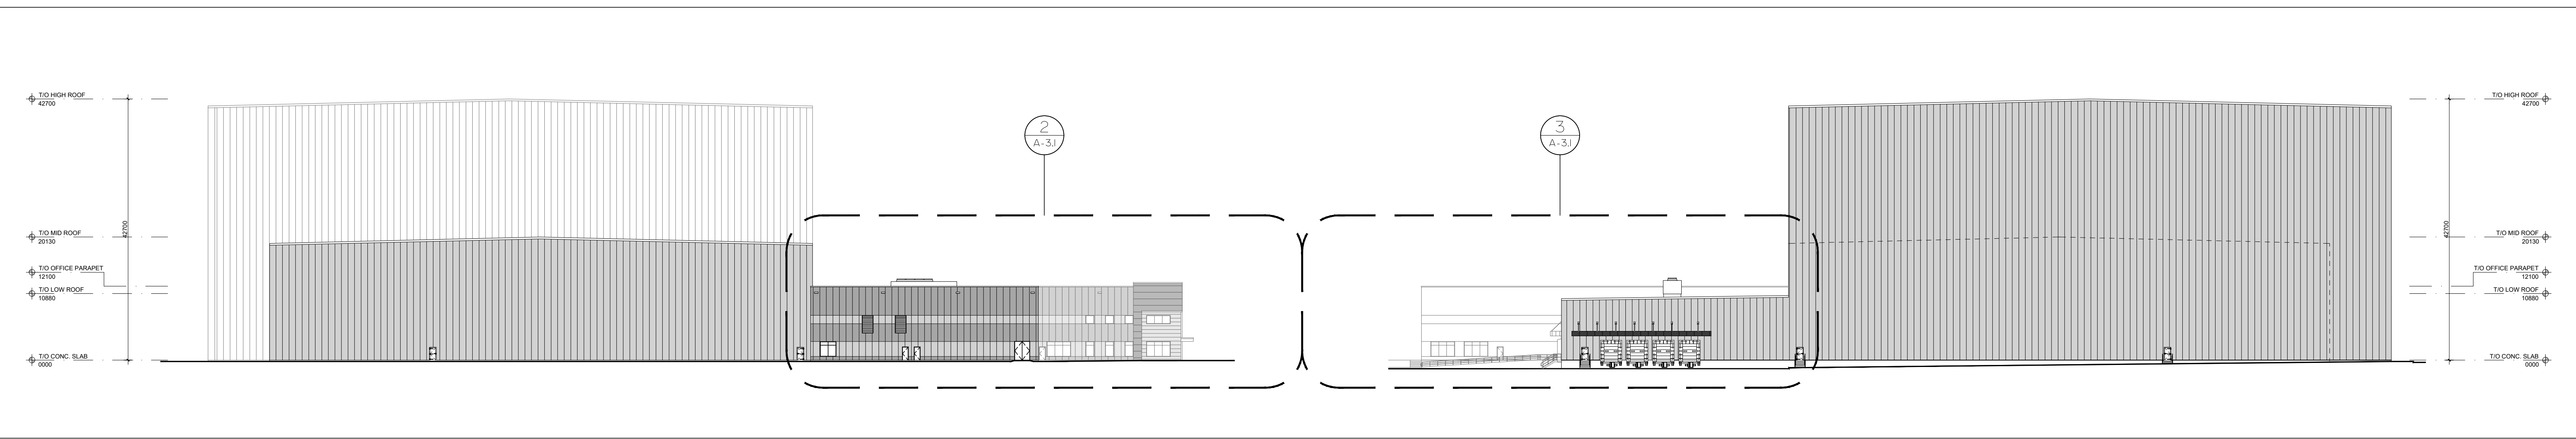

2 SOUTH ELEVATION
A-3/1 1:500

NORTH ELEVATION 3
A-3/1 1:500

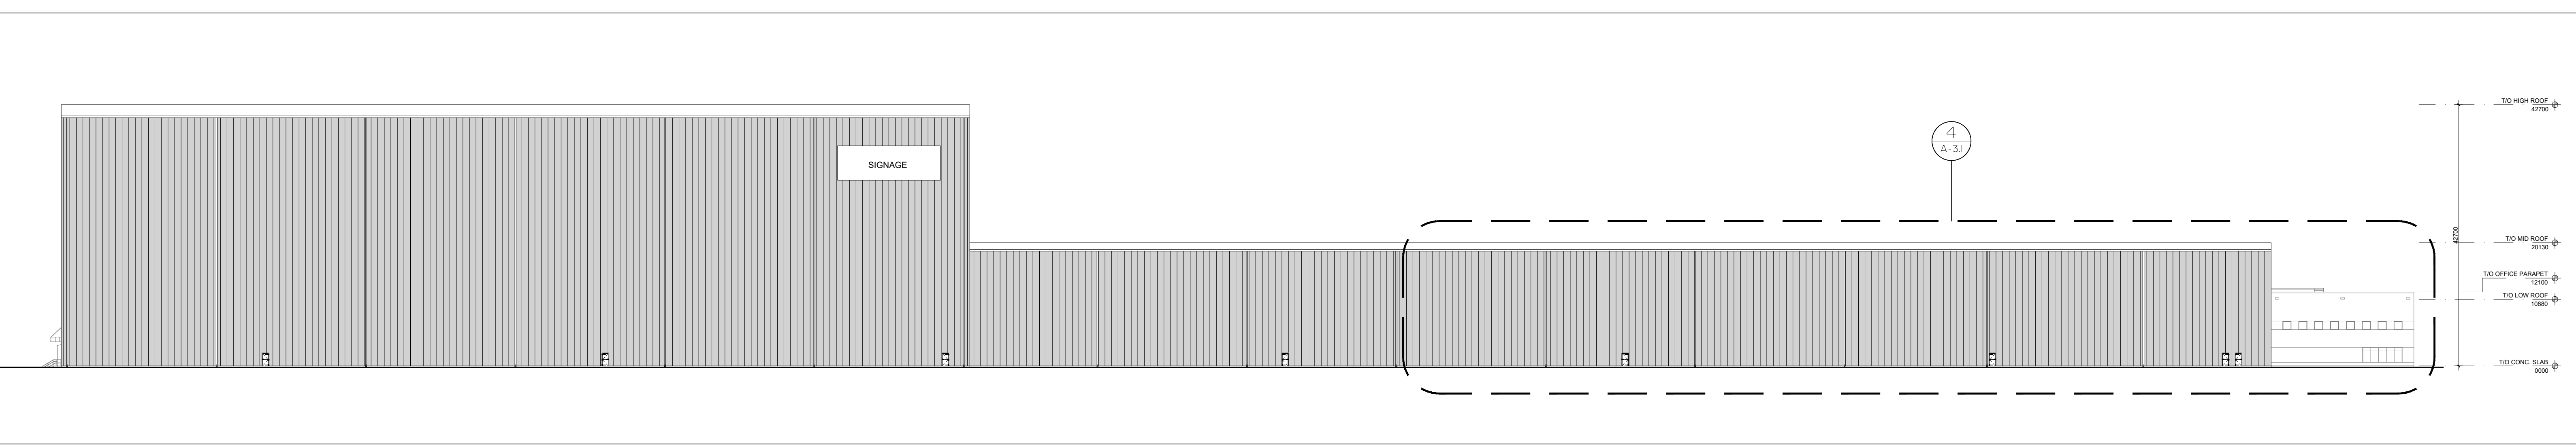


4 WEST ELEVATION
A-3/1 1:500

RVP-20217 Tribal @ Old School Road and Dixie Road, Masterplan/Conceptual/Current Design/As-Built, CUP-20217, C. A.S. 0-045

No.	ISSUED	DATE
1	ISSUED FOR SPA	FEB. 24, 2021

No.	REVISION	DATE

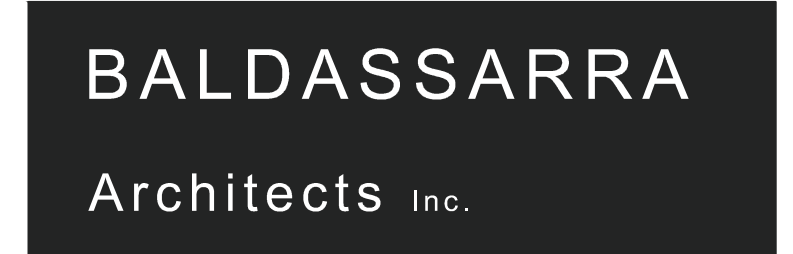

30 Great Gulf Drive, Unit 20 | Concord ON | L4K 0K7
T. 905.660.0722 | www.baldassarra.ca

OWNERS INFORMATION:
Tribal Partners
201-2700 Steeles Ave. W
Vaughan, ON L4K 3C8
905-567-0808



12892 Dixie Road

Town of Caledon, Ontario

**ELEVATIONS
BUILDING 'C'**
POPA 2021-0004 RZ 2021-0006 SPA 2021-0012

DATE:	DRAWN BY:	CHECKED:	SCALE:
FEB. 2021	DW	DS	AS NOTED

PROJECT No. P-20177
DRAWING No. **A-3.0C**