



1 SOUTH ELEVATION
A-3.0 1:500

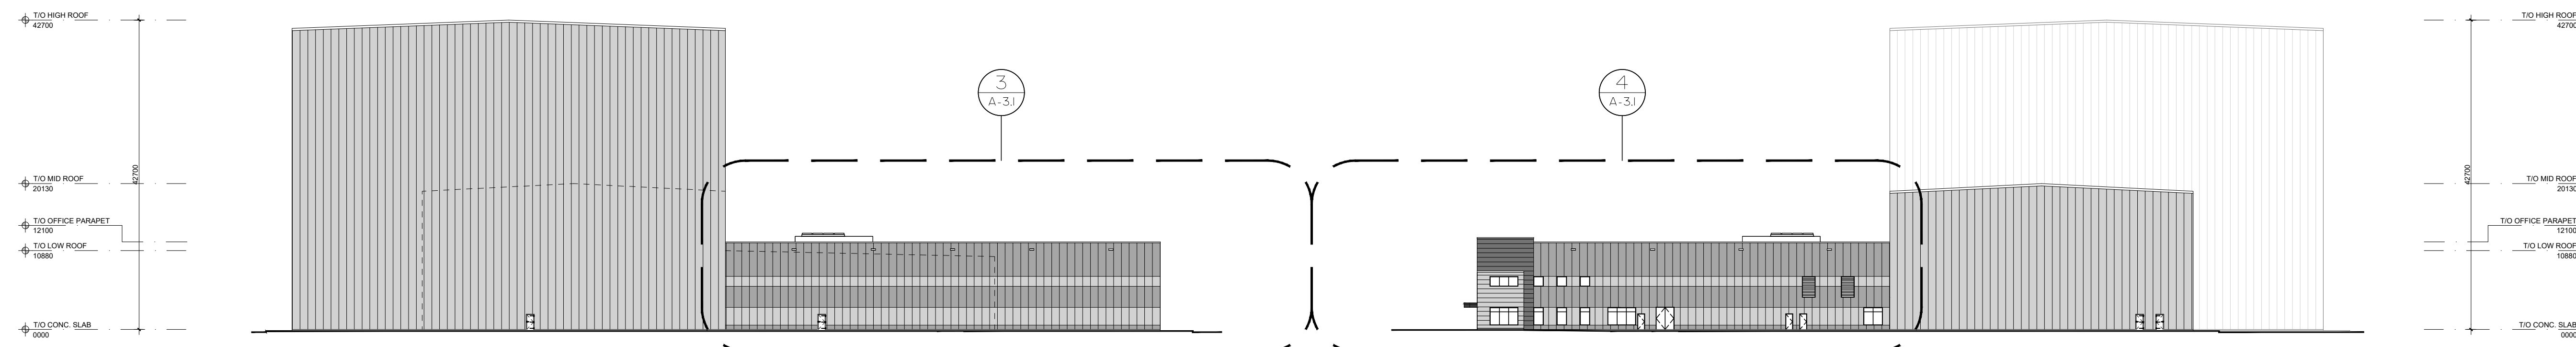

2 EAST ELEVATION
A-3.0 1:500

WEST ELEVATION 3
A-3.0 1:500

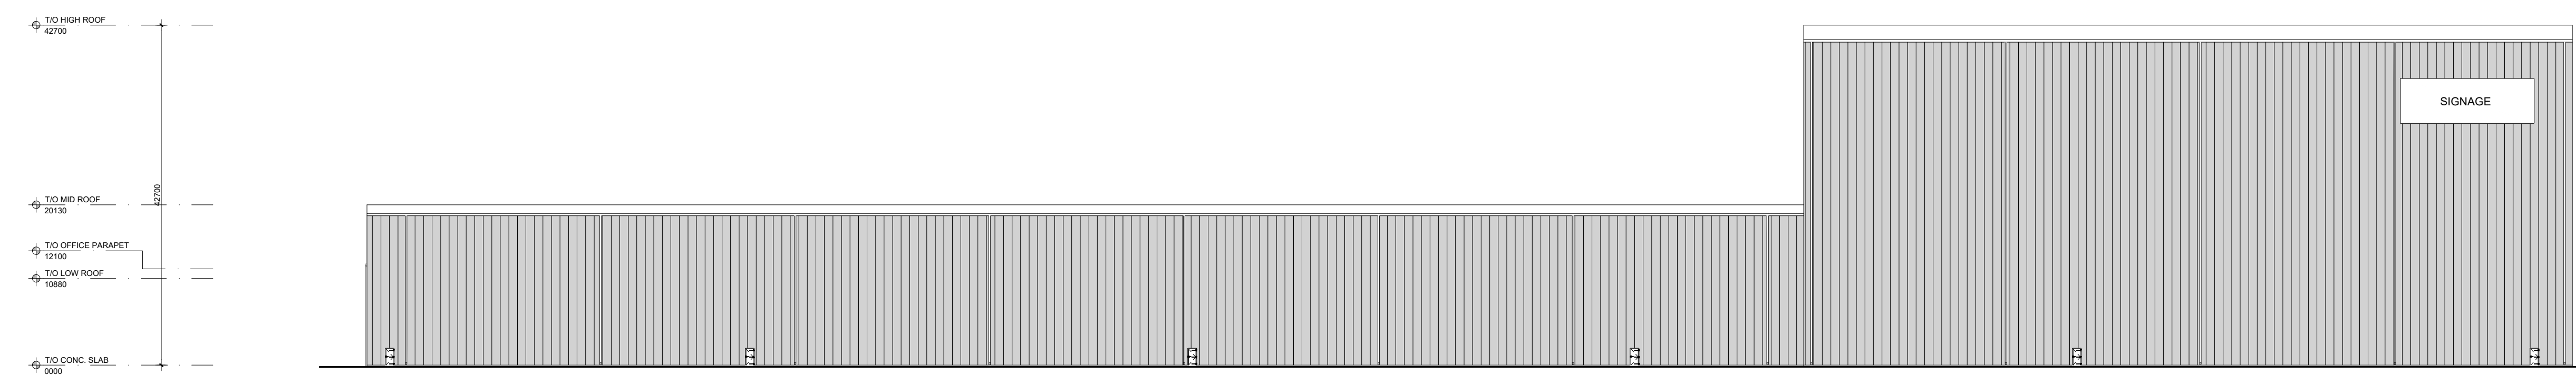

4 NORTH ELEVATION
A-3.0 1:500

RVP-20217 Tribal @ Old School Road and Dixie Road, Mississauga/Orangeville, Current: Drawings/1800_02077_B_3.3_0-248

No.	ISSUED	DATE
1	ISSUED FOR SPA	FEB. 24, 2021

No.	REVISION	DATE

BALDASSARRA
Architects Inc.

30 Great Gulf Drive, Unit 20 | Concord ON | L4K 0K7
T. 905.660.0722 | www.baldassarra.ca

OWNERS INFORMATION:

Tribal Partners
201-2700 Steeles Ave. W
Vaughan, ON L4K 3C8
905-567-0808



12892 Dixie Road

Town of Caledon, Ontario

**ELEVATIONS
BUILDING 'D'**

POPA 2021-0004 RZ 2021-0006 SPA 2021-0012

DATE:	DRAWN BY:	CHECKED:	SCALE:
FEB. 2021	DW		AS NOTED

PROJECT No. DRAWING No.

P-20177 **A-3.0D**