


SEE DWG. SG4

SEE DWG. SG5


ENVIRONMENTAL AREA
'C'
EXISTING WOODLOT

SEE DWG. SG8

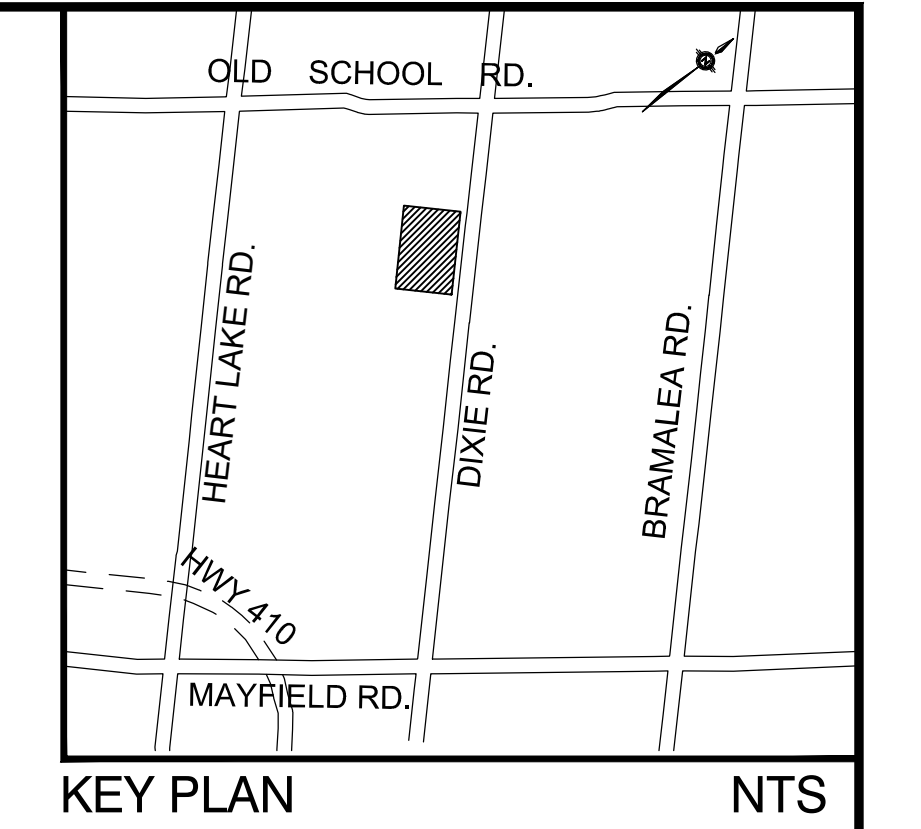

LEGEND

	PROPERTY LINE
	LEGAL LINE
	EX. CONTOUR
	EX. DITCH
	EX. WATERCOURSE
	EX. MARSH
	EX. FENCE
	EX. CULVERT
	EX. SANITARY SEWER
	EX. STORM SEWER
	EX. WATERMAIN
	EX. BURIED BELL
	EX. GAS
	EX. BURIED HYDRO
	EX. OVERHEAD HYDRO
	EX. BURIED CATV
	EX. OVERHEAD HYDRO AND CATV
	EX. CONCRETE WALL
	EX. GATE
	EX. STORM/SANITARY MAINTENANCE HOLE
	EX. CATCHBASIN
	EX. HYDRANT
	EX. LIGHT POLE
	EX. HYDRO POLE
	EX. BELL POLE
	EX. MONITORING WELL
	EX. WATER VALVE
	EX. BELL PEDESTAL
	EX. CATV PEDESTAL
	EX. GUYWIRE
	EX. BENCHMARK
	EX. VEGETATION
	SITE SECURITY FENCE
	GATE
	EX. ELEVATION
	FINISHED ELEVATION
	OVERLAND FLOW
	CONTOUR

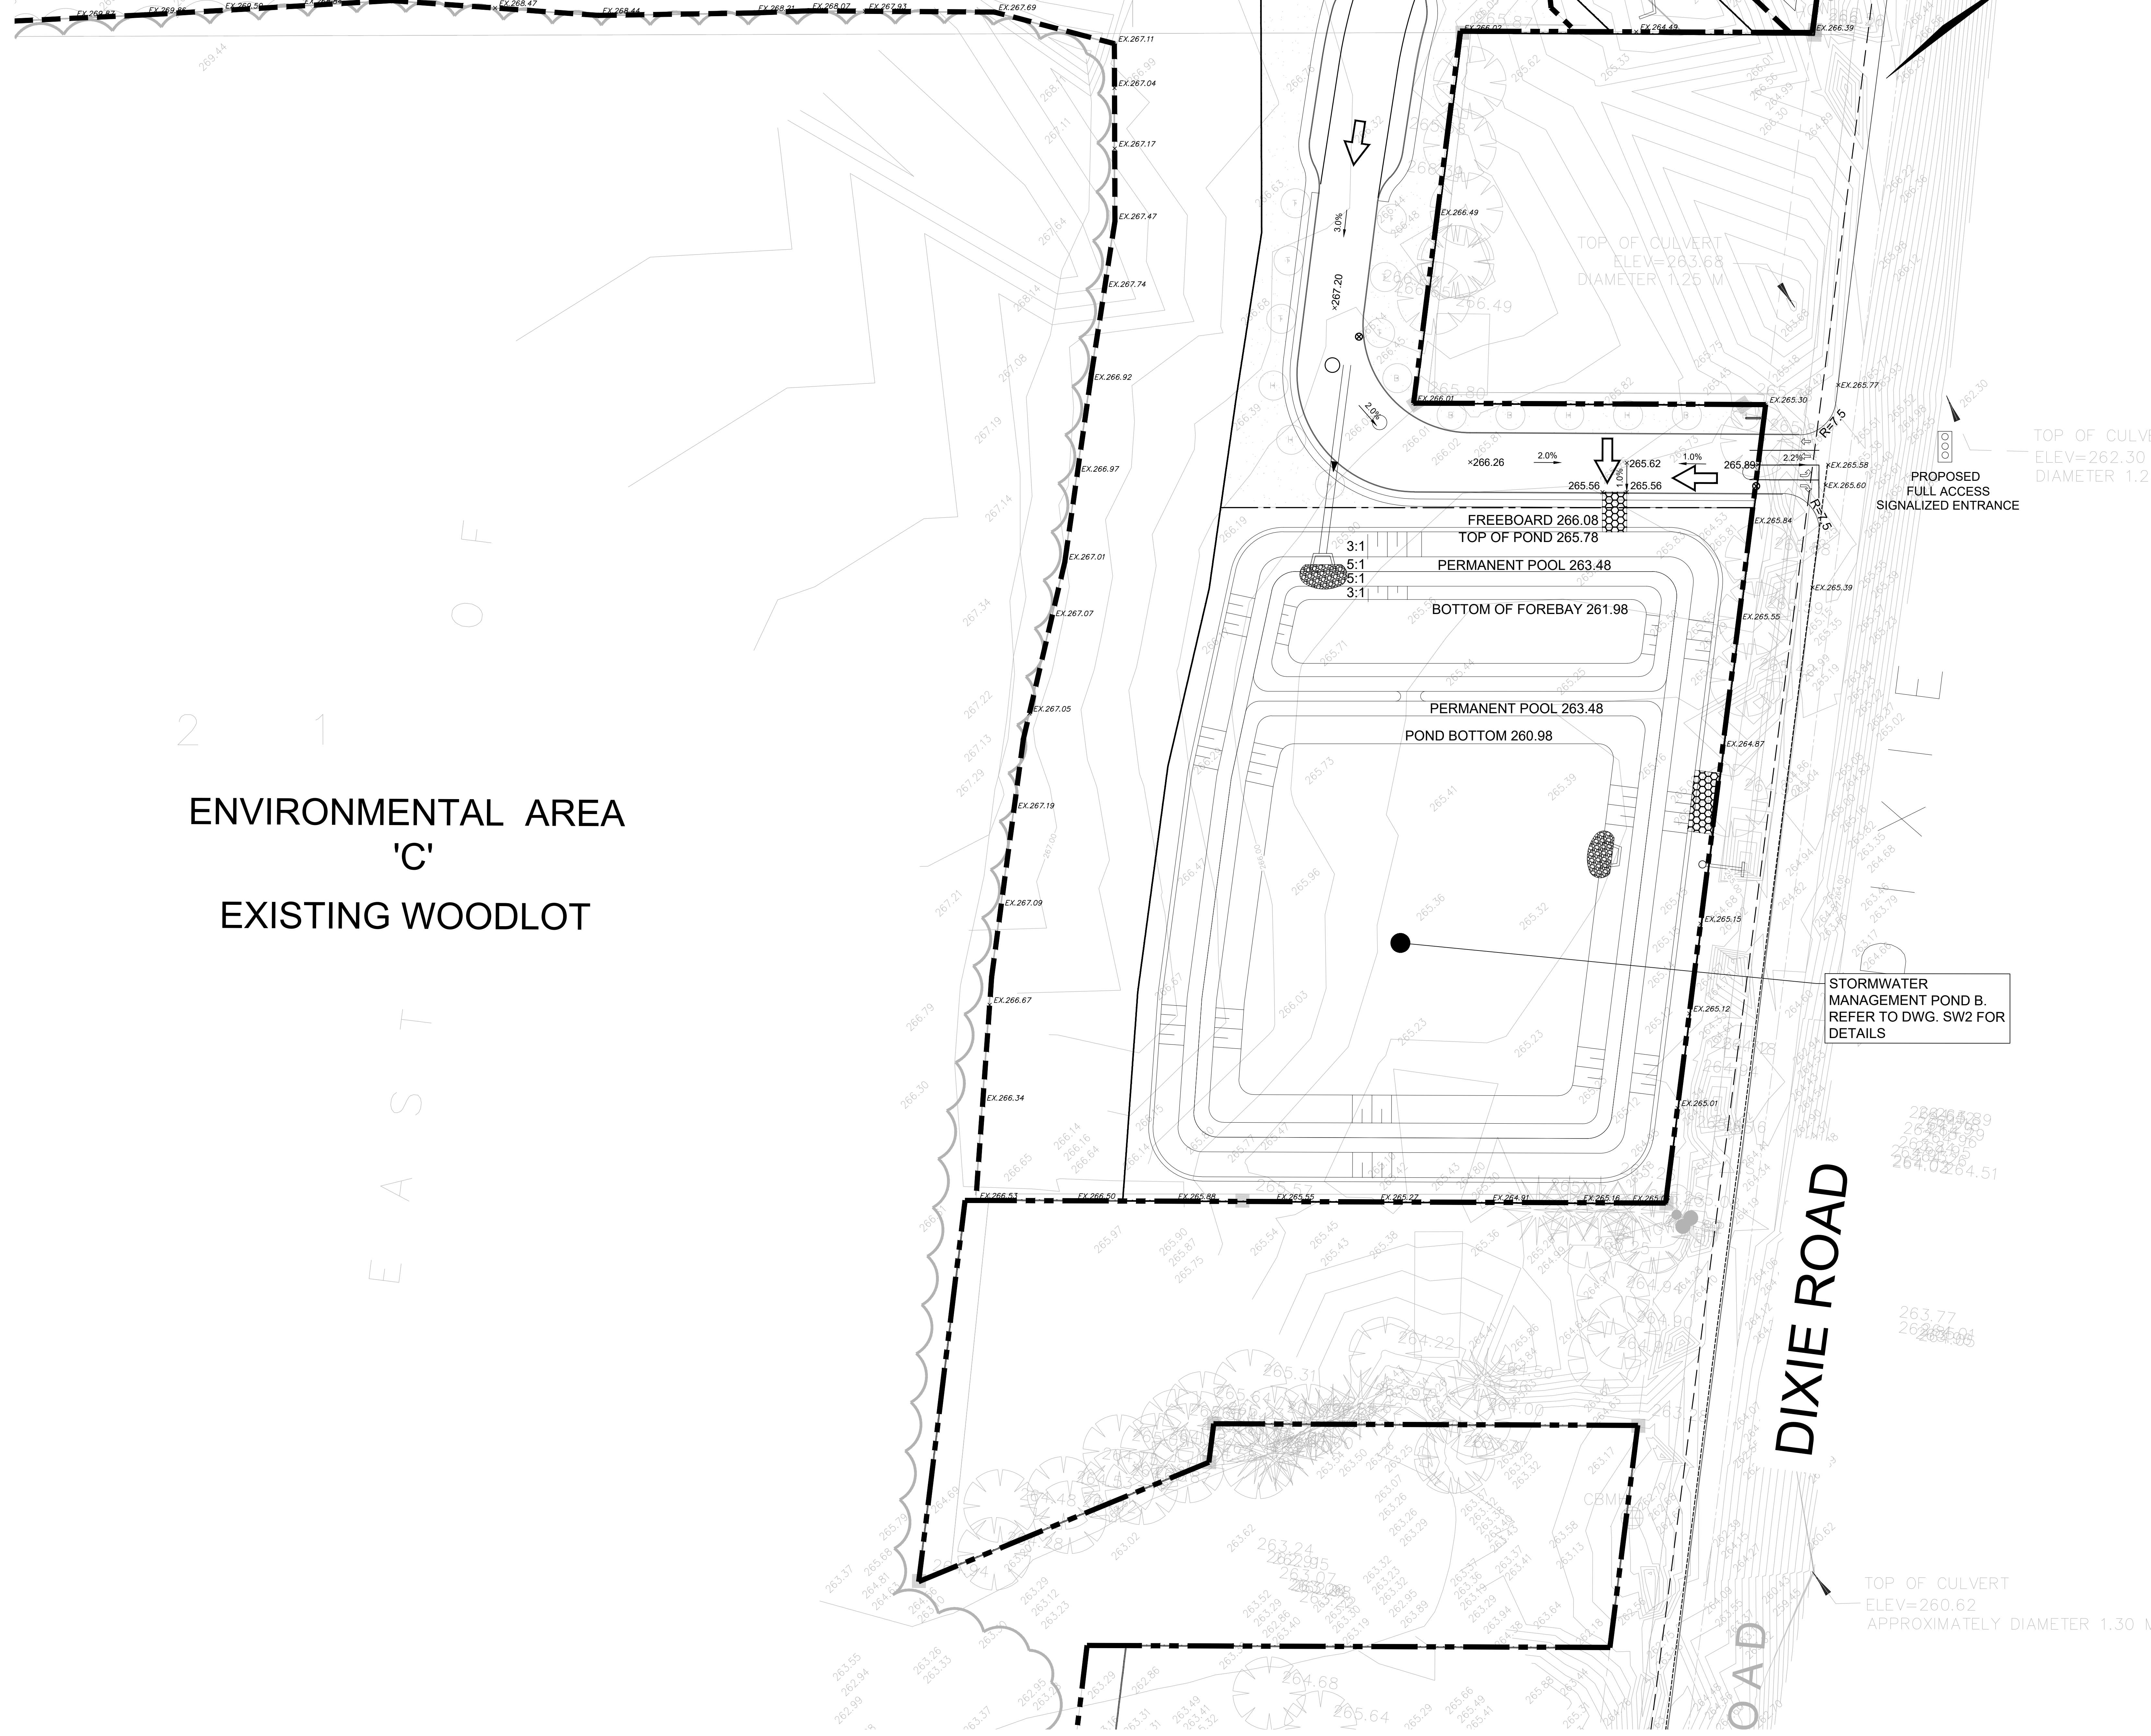

1	SUBMITTED FOR S.P.A.	J.G.	FEB. 24/21
NO.	REVISIONS TO DRAWING	BY	DATE
ALL PREVIOUS ISSUES OF THIS DRAWING ARE SUPERSEDED			
CLIENT			
TRIBAL PARTNERS CANADA INC.			
MUNICIPALITY			
TOWN OF CALEDON			
PROJECT TITLE			
12892 DIXIE ROAD			
SHEET TITLE			
SITE GRADING PLAN			
CONSULTANT			
wsp			
100 Commerce Valley Dr. West, Thornhill, ON, Canada L3T 0A1 416-882-1100 416-882-0999 www.wsp.com			
STAMP			
DESIGNED	DRAWN	CHECKED	
J.G.	10/12 CAD	A.W.	
SCALE	DATE	PROJECT NUMBER	
1:500	FEBRUARY 2021		
PROJECT NUMBER	DWG. NUMBER		
201-11545	SG6		

DATE PLOTTED: 2021-02-24 10:52:11 AM
PLOTTER: HP DesignJet T1200