


ROOF PLAN

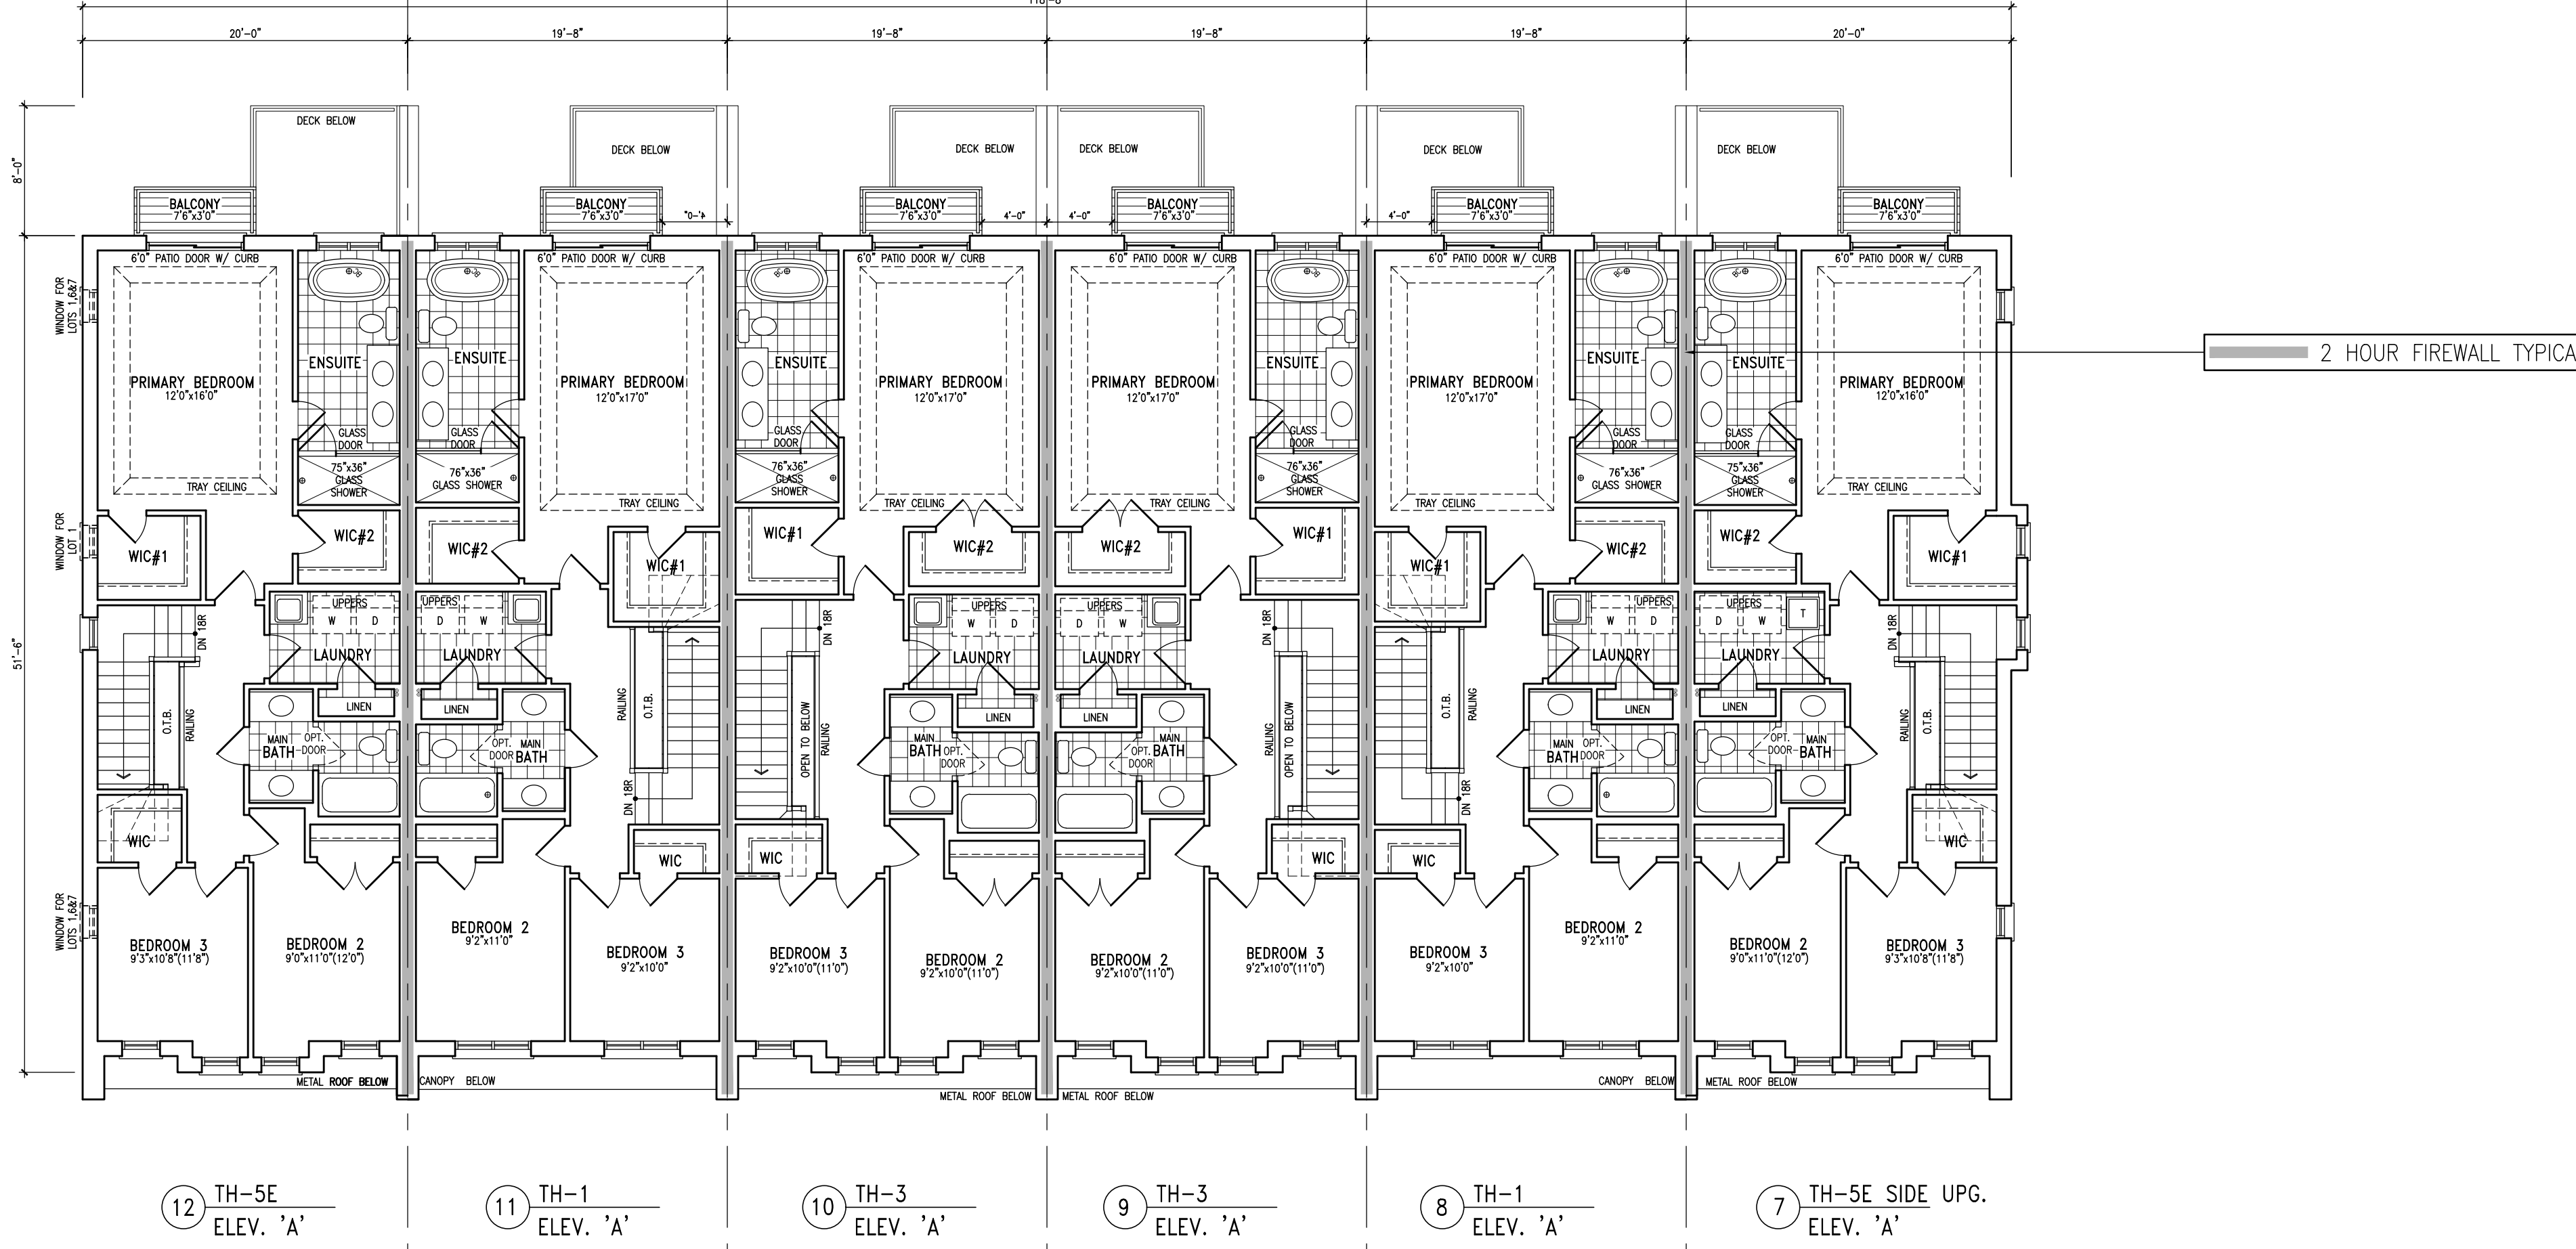

SECOND FLOOR PLAN

BUILDING 2

10			
9			
8			
7			
6			
5			
4	ISSUED FOR PRE-CONSULTATION (DART)	23-12-19	VA3
3	ISSUED FOR 2ND SPA SUBMISSION	05-04-23	VA3
2	ISSUED FOR 1ST SPA SUBMISSION	16-03-23	VA3
1	ISSUED FOR PARK MEETING	17-02-23	VA3
0		22-12-22	VA3
Rev	Description	Date	By
Contractor must verify all dimensions on the job and report any discrepancy to the Designer before proceeding with the work. All drawings and specifications are instruments of service and the property of the architect which must be returned at the completion of the work. Drawings are not to be scaled.			
VA3 DESIGN		255 Consumers Rd Suite 120 Toronto, ON M2J 1R4 t 416.630.2255 f 416.630.4782 va3design.com	
All drawings, specifications, related documents and design are the copyright property of VA3 DESIGN. Reproduction in this property in whole or in part is strictly prohibited without VA3 DESIGN's written permission.		The architect has reserved and shall retain responsibility for this design and for the verification and control of the requirements, set out in the contract. Building code is to be followed. signature Richard Vink 24488 42558	
CASAMORRA HOMES			
project name		project no.	
municipality		22008	
BOLTON, ON.		BUILDING 2	
STANDARD TOWNHOMES		BLOCK PLANS	
date		drawing no.	
DECEMBER 2022		B2.2	
drawn by		checked by	
S. BATHANI		22008_TH-BLOCK1	