



1 PLANTING DETAILS

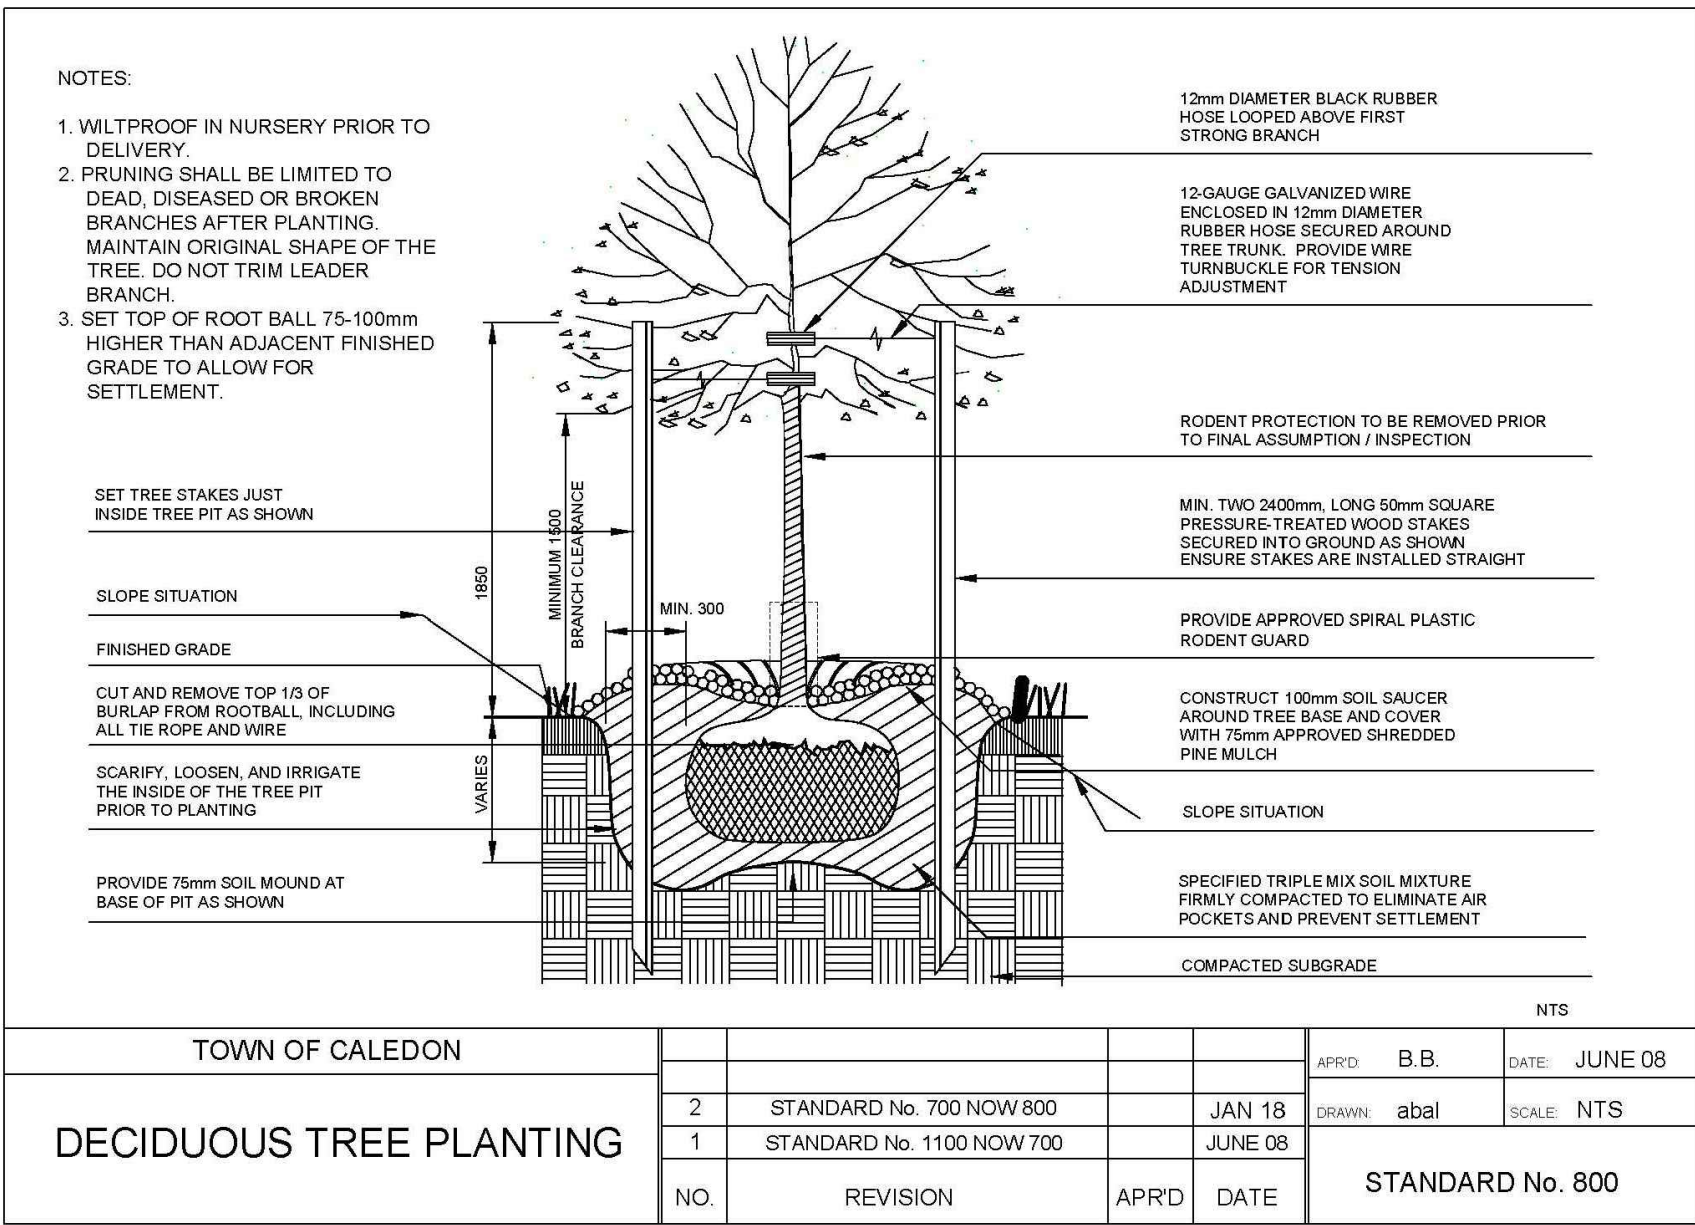

2 1.8m Ht Chainlink Fence

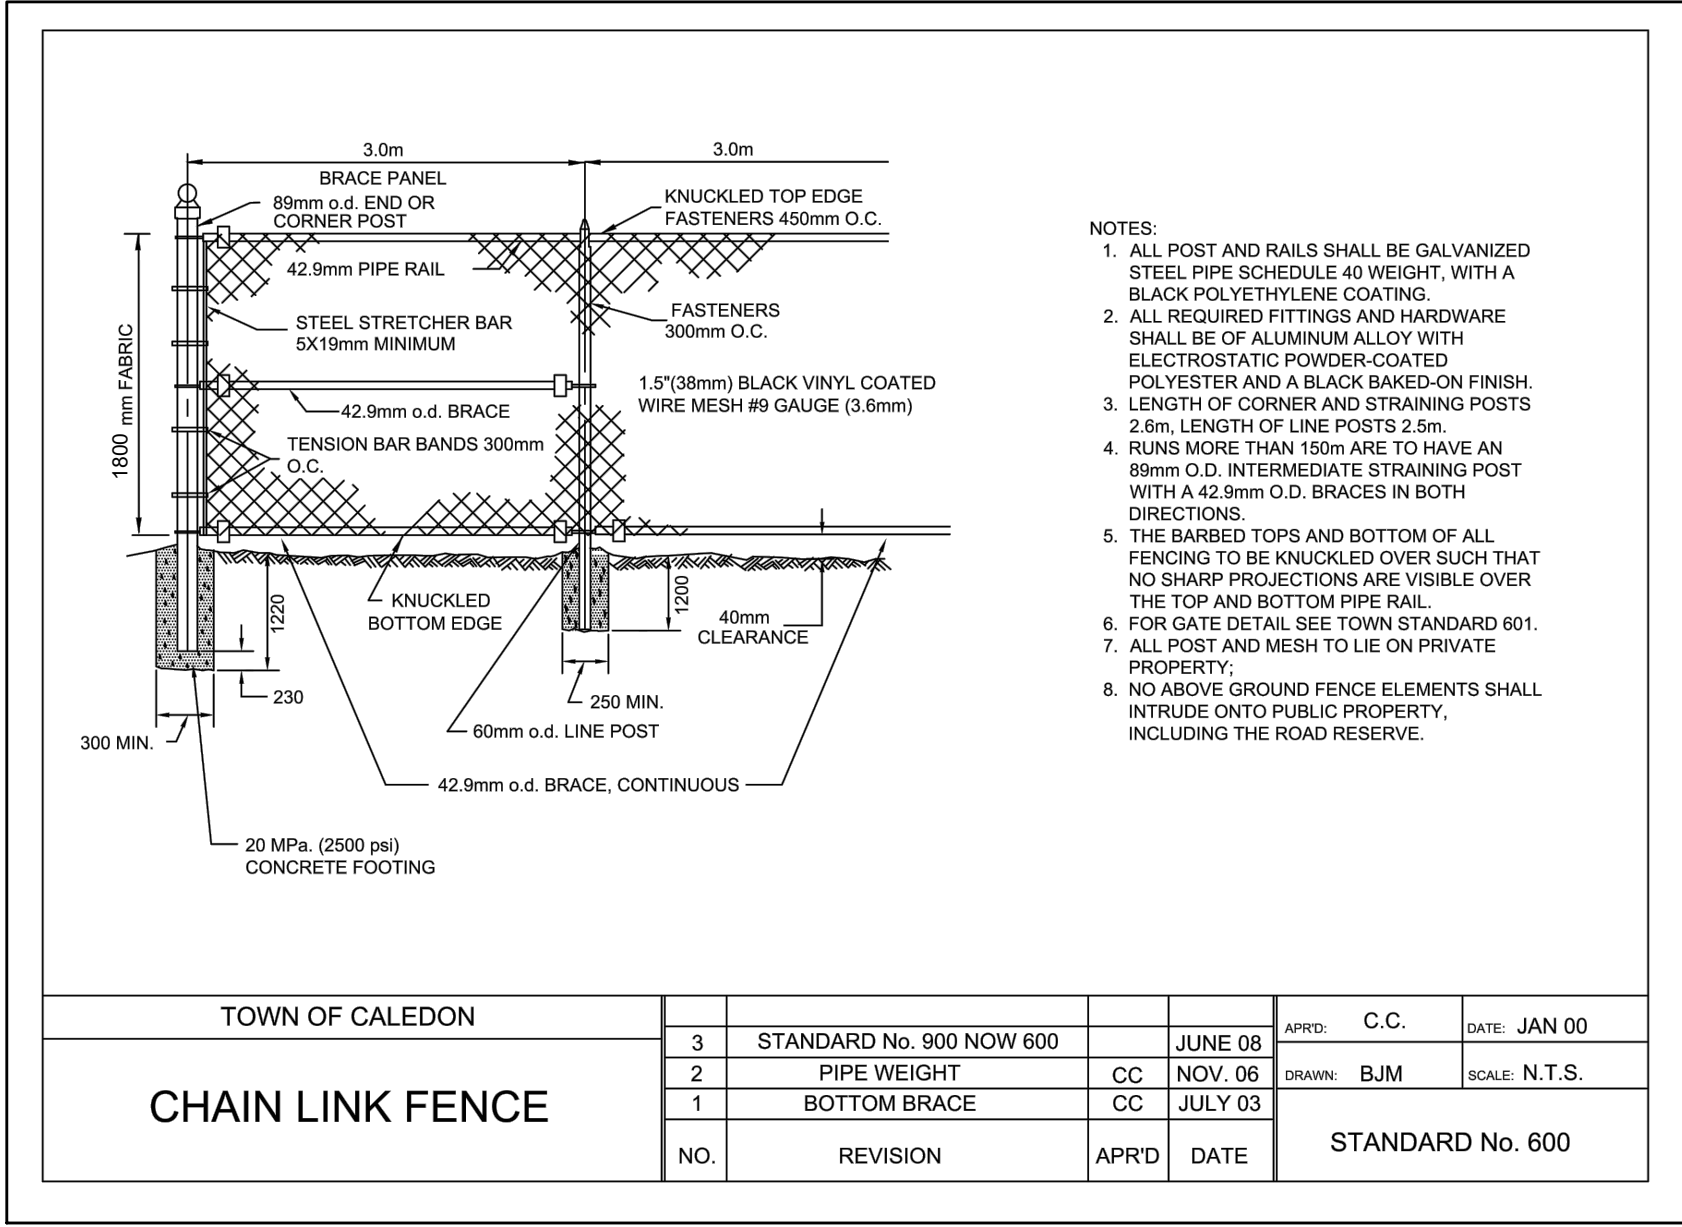

Key Plan - N.T.S.

Legend


BASE INFORMATION:

1. SITE PLAN BY HUMPHRIES PLANNING GROUP INC., RECEIVED BY EMAIL JANUARY 20, 2025. APRIL 02, 2025. APRIL 04, 2025. APRIL 07, 2025.

2. GRADING AND SERVICING PLAN BY CANDEVCON GROUP INC., RECEIVED BY EMAIL APRIL 04, 2025. APRIL 07, 2025.

1.	Apr. 07.25	Issued for First Submission	BYU
No	Date	Revisions	By

This drawing, as an instrument of service, is provided by, and is the property of the MBTW Group. The contractor shall check and verify all dimensions and report all errors and omissions to the Landscape Architect whose seal is affixed to this drawing before proceeding with the work. This drawing is not to be scaled.

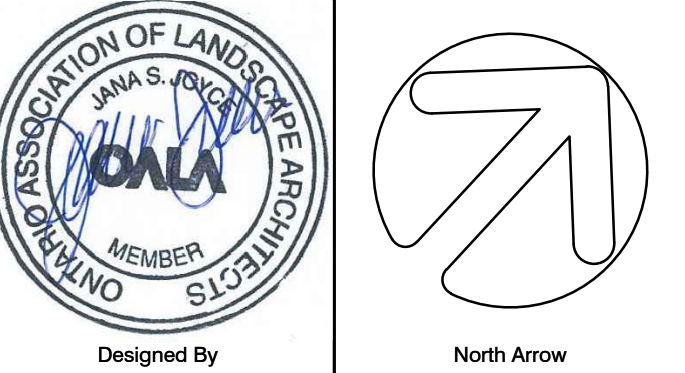

the mbtw group  
landscape architecture | urban design | design advisory | construction | golf design | interior design  
255 Wilmshurst Ave., Unit 1A | Toronto, Ontario, Canada M4M 1B8  
T: (416) 448-7787 | F: (416) 448-1883 | www.mbtw-og.com

Project Name:

PROPOSED DEVELOPMENT  
13291 Airport Road

Municipality: Town of Caledon

Sheet Title:

LANDSCAPE DETAILS

Designed By:	Drawn By:	Scale:	Drawing No.:
KH	BYU	AS SHOWN	D-1
Date of Drawing:	Job No.:		
April 2025	GPI037		