


Contractor must check and verify all dimensions and be responsible for same, reporting any discrepancies to the Engineer and architect before commencing work.
 Prints shall not be used for construction until signed 'Approved For Construction' by the Engineer.
 Prints are not to be scaled.
 All drawings, prints and specifications are the property of the Engineer and shall be returned to him on completion of the work.
 All work shall be performed in accordance with the latest edition of the ONTARIO BUILDING CODE, NATIONAL BUILDING CODE and regulatory regulations of the Town of Caledon Building Department.
 These notes are to be read in conjunction with all drawings and specifications.

No.	Date:	Revision:	D'wn.	Ch'd.
1.	06/23/2021	ISSUED FOR SPA	N.R.	H.M.

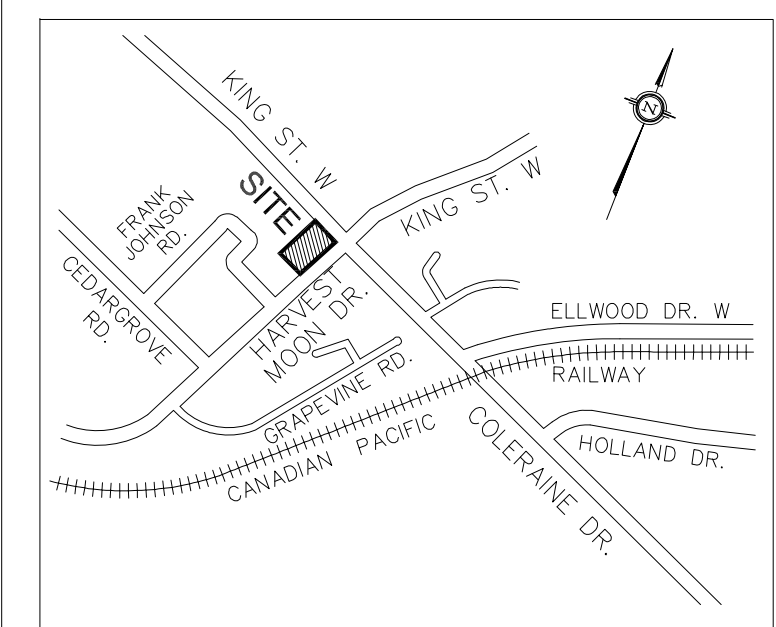

KEY PLAN

SCALE: N.T.S.

TOWN OF CALEDON
 PLANNING
 RECEIVED
 Nov.29, 2021

APPLICANT:
 HUMPHRIES PLANNING GROUP INC.
 190 PIPPIN ROAD, SUITE A
 VAUGHAN, ON L4K 4Y3
 TEL: 905-264-7678 EXT. 244
 EMAIL: rhumphries@humphriesplanning.com


OWNER:
 HARVESTONE CENTRE INC.
 3 BROWNING COURT
 BOLTON, ON L7E 5S6
 TEL: 905-857-3266
 EMAIL: vince@boltonrailings.com

ARCHITECTS / ENGINEERS:
 SOSCIA PROFESSIONAL ENGINEERS INC
 10376 YONGE STREET, SUITE 307
 RICHMOND HILL, ON L4C 3B8
 TEL: 905 237 5410
 FAX: 905 237 5413
 CEL: 416 704 3868
 E-MAIL: hmo@sosciaeng.ca




Project:
 PROPOSED:
 STACKED TOWNHOUSES
 DEVELOPMENT
 13656 EMIL KOLB PARKWAY
 CALEDON, ONTARIO
 SPA 2021-0077

Sheet title: ROOF PLANS	Job. no. 20-007
Scale: AS NOTED	Date: DEC 2020
Drawn: N.R.	Checked: H.M.
D'wg. no. A6 of x	

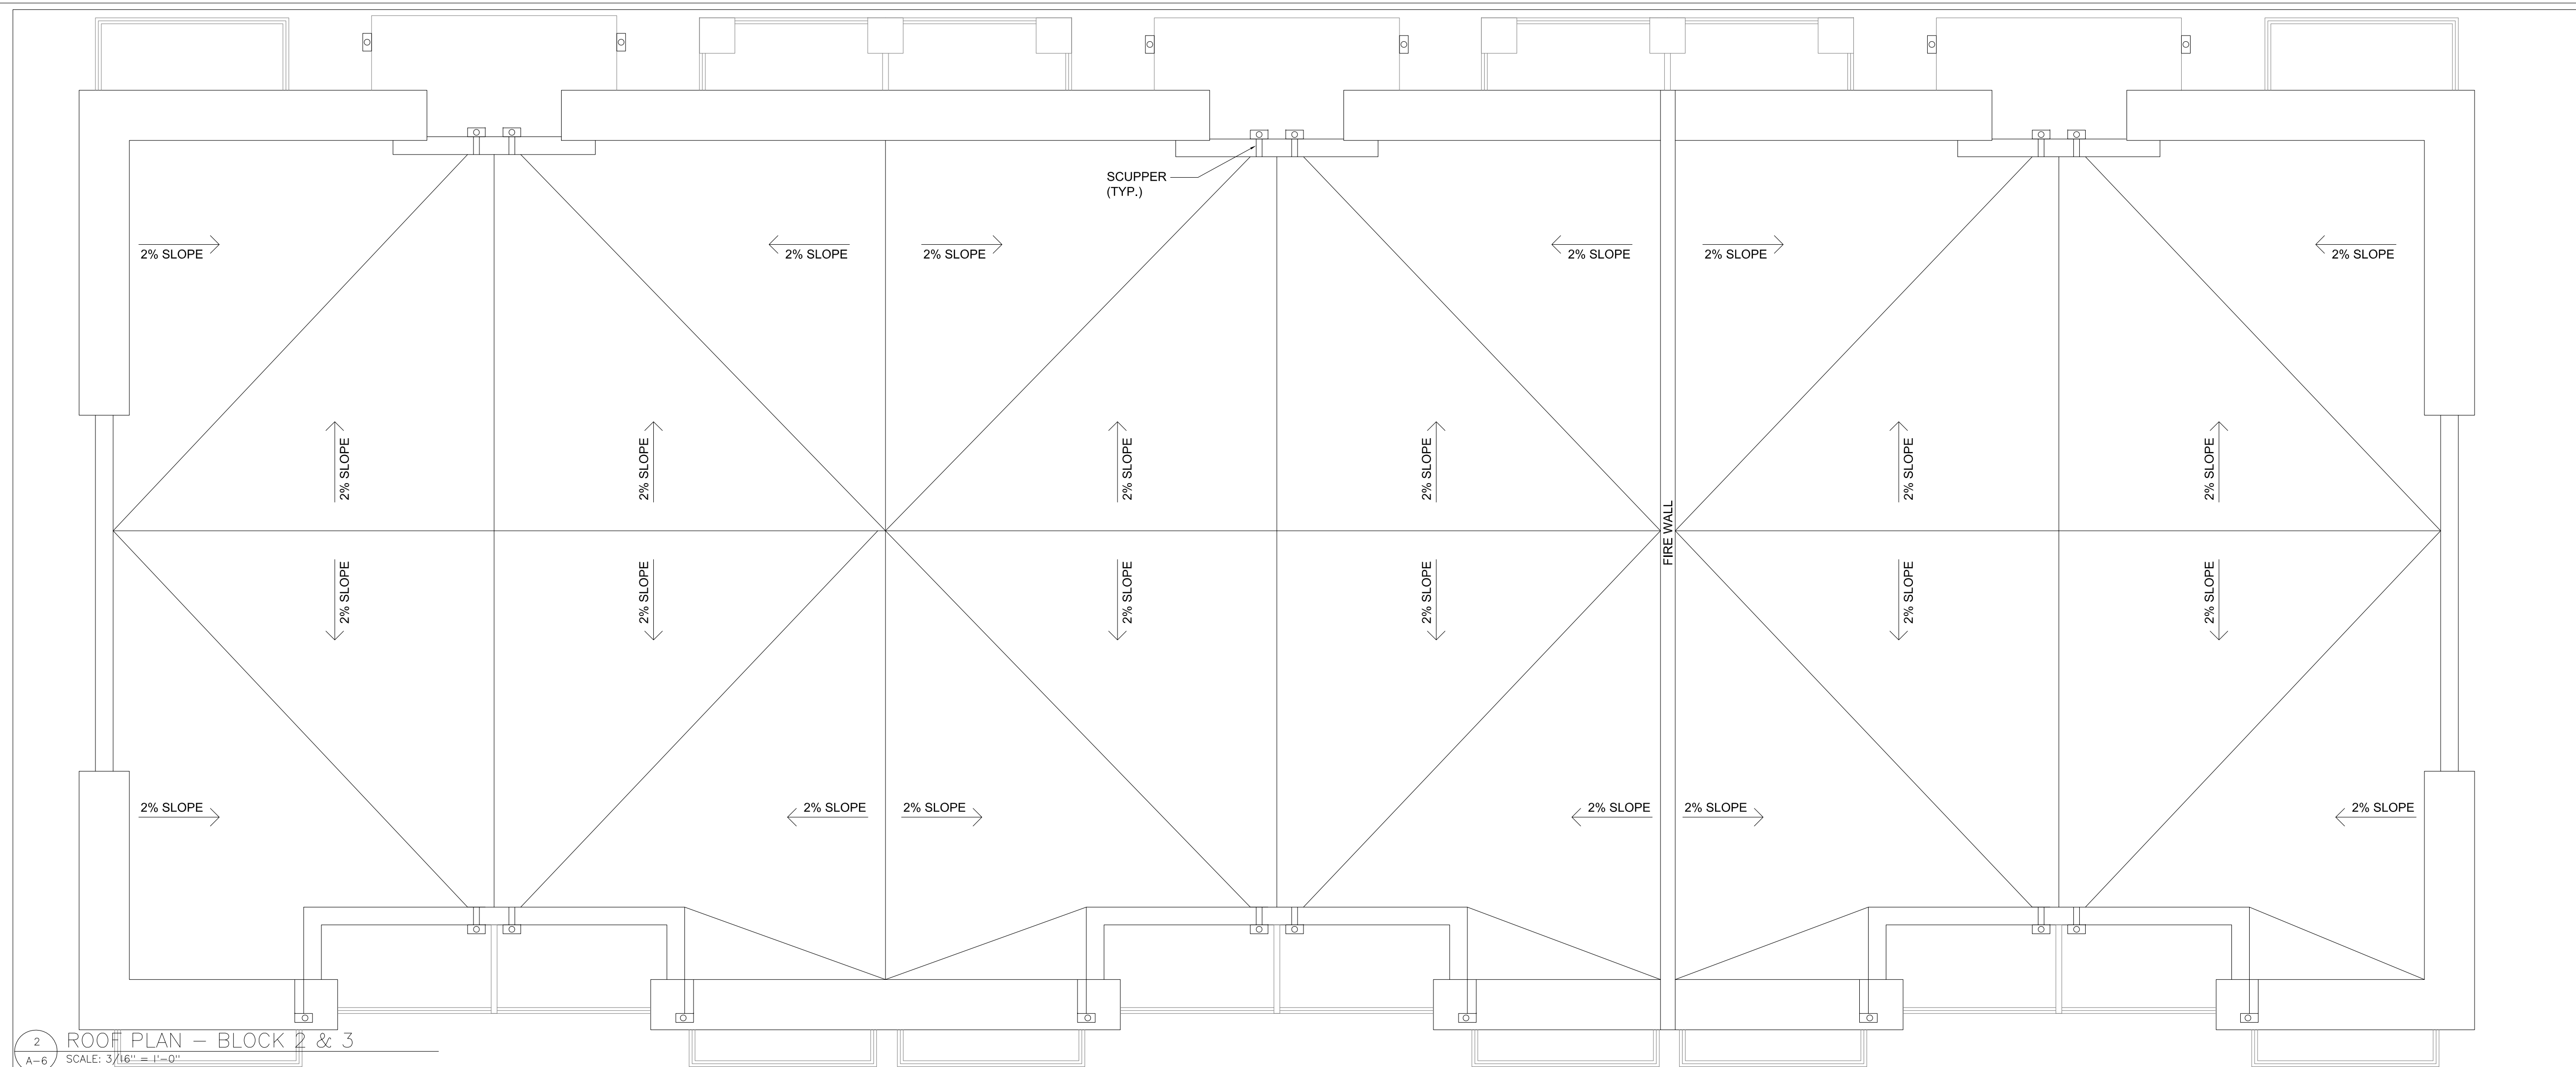

2 ROOF PLAN - BLOCK 2 & 3
 SCALE: 3/16" = 1'-0"

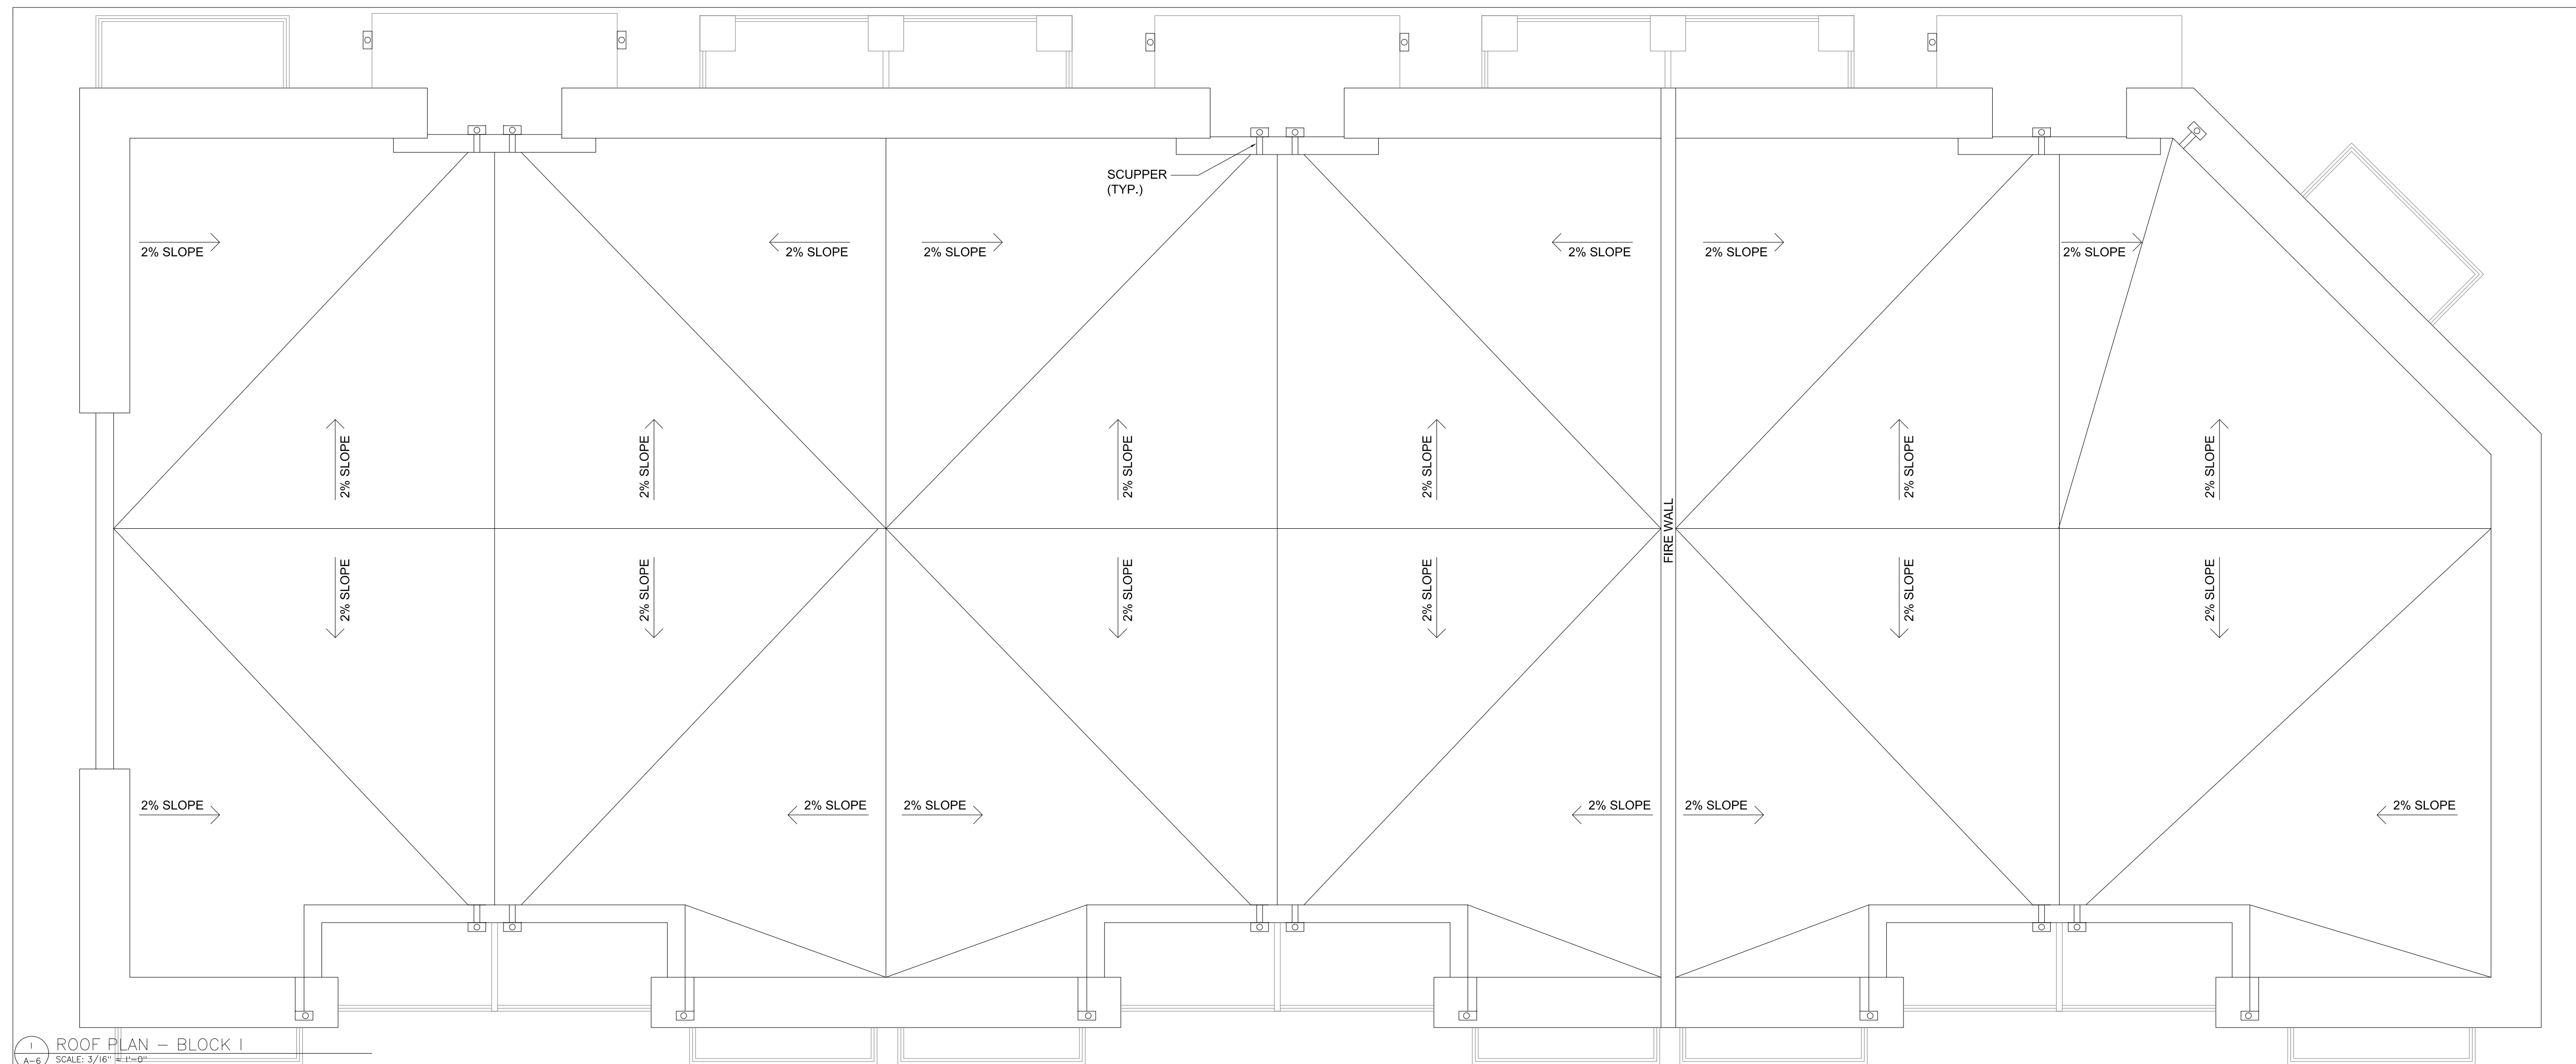

1 ROOF PLAN - BLOCK 1
 SCALE: 3/16" = 1'-0"