

TOWN OF CALEDON  
PLANNING  
RECEIVED  
December 16, 2022

ARCHITECTURE49  
20 QUEEN STREET WEST, SUITE 2300 | TORONTO, ON, CANADA M5H 3R3  
Phone: 416-368-6987 | Toronto: architecture49.com | architecture49.com

CONSULTANT

CONSULTANT


CONSULTANT

CLIENT

COPYRIGHT NOTICE  
THIS DRAWING AND DESIGN IS COPYRIGHT PROTECTED.  
DO NOT REPRODUCE OR REVISE WITHOUT WRITTEN  
PERMISSION BY ARCHITECTURE49 INC.


SEAL:

THIS BAR IS 25mm LONG WHEN PLOTTED AT  
CORRECT SCALE. DO NOT SCALE DRAWINGS.

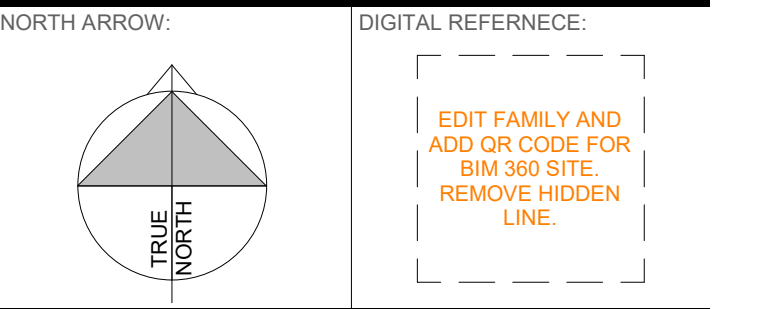

PROJECT NO.: 229-00333-00 CONTRACT NO.

DRAWN BY: HG CHECKED BY: Checker APPROVED BY: MF

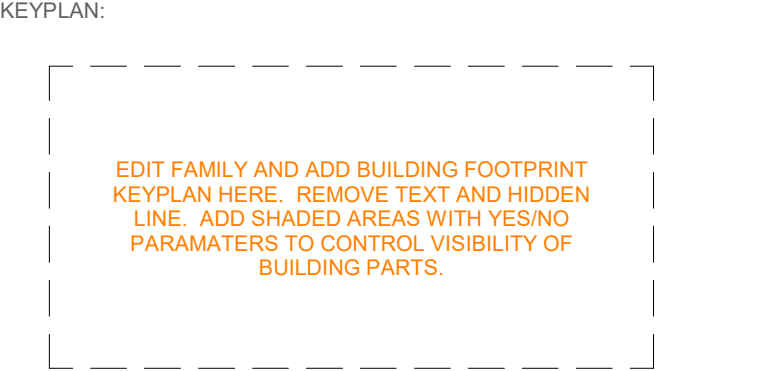

A 2022-11-28 Issued for Review  
NO. DATE ISSUED

PROJECT


DRAWING TITLE

MAINTENANCE SHOP

DRAWING NO. **A-105**

PRINT DATE: 2022-11-28 3:01:17 PM


45700

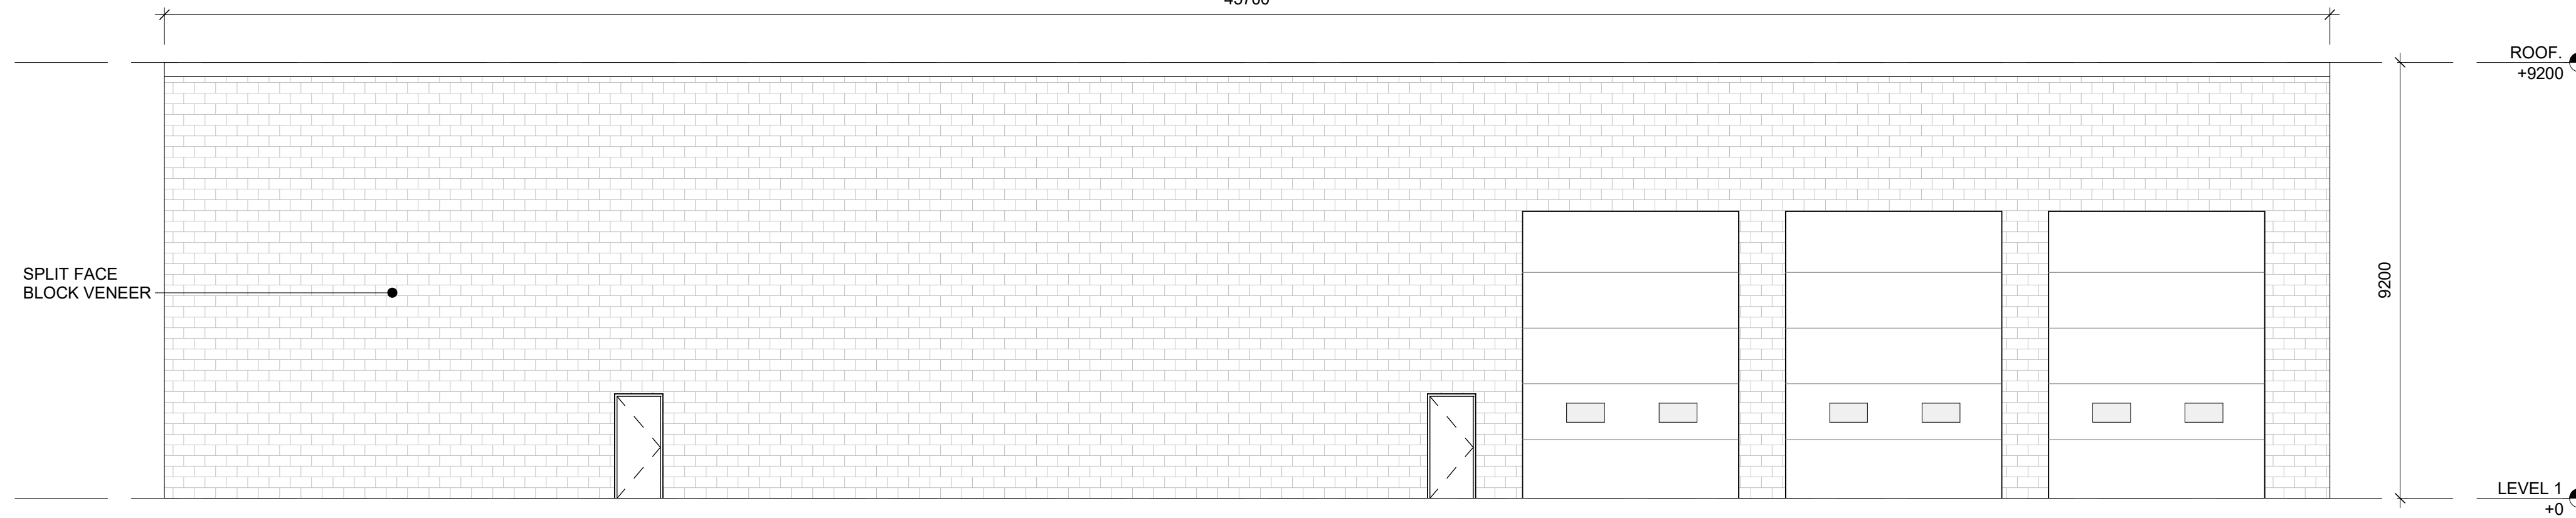

4 MAINTENANCE SHOP - WEST ELEVATION

A-105 1:100


45700

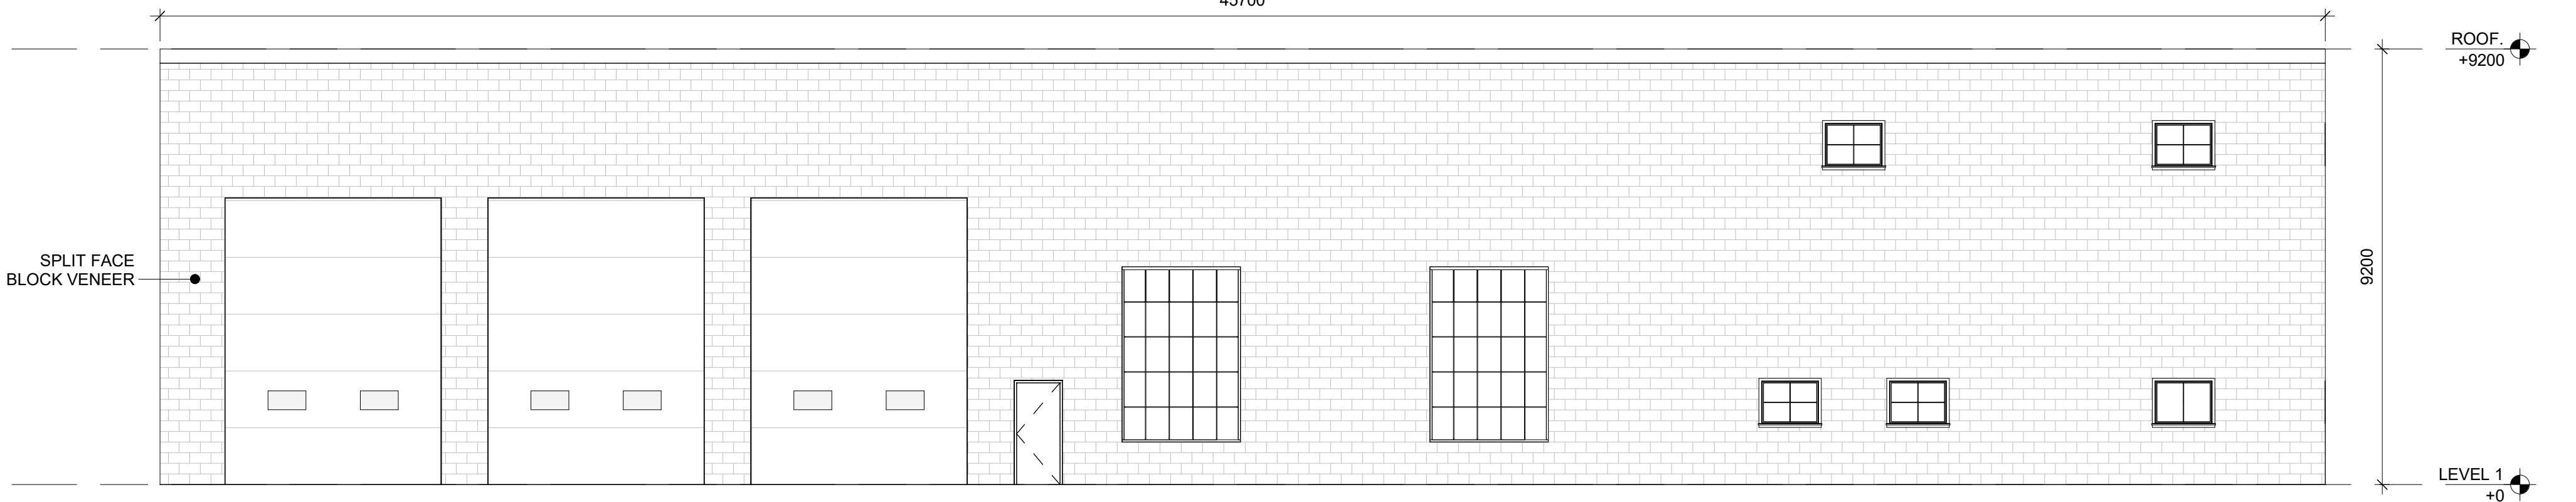

3 MAINTENANCE SHOP - EAST ELEVATION

A-105 1:100


36600

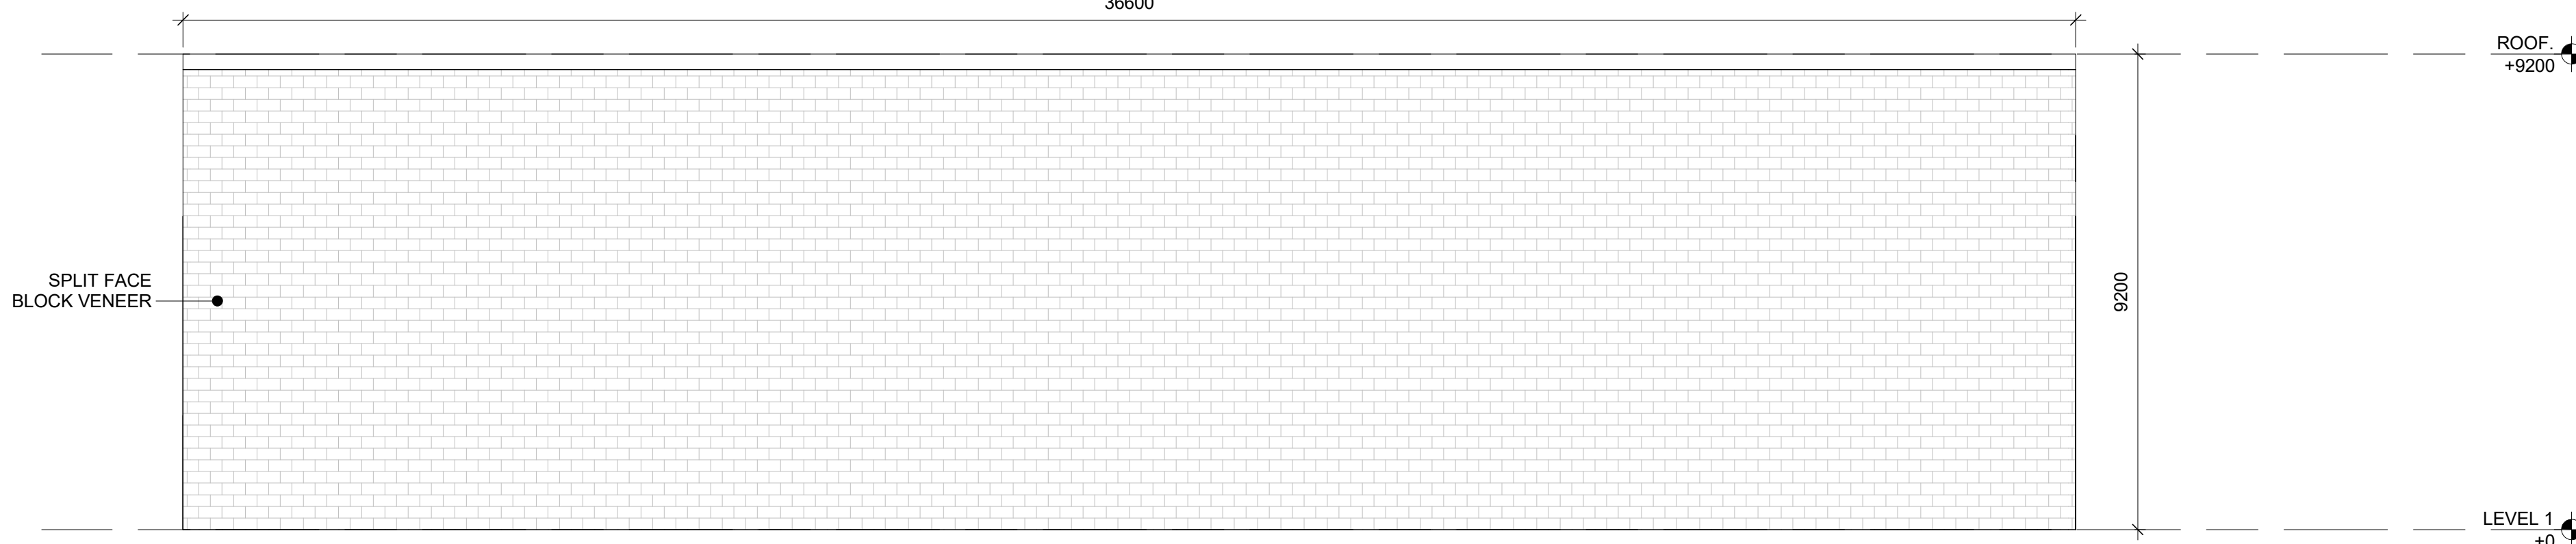

2 MAINTENANCE SHOP - SOUTH ELEVATION

A-105 1:100

36600

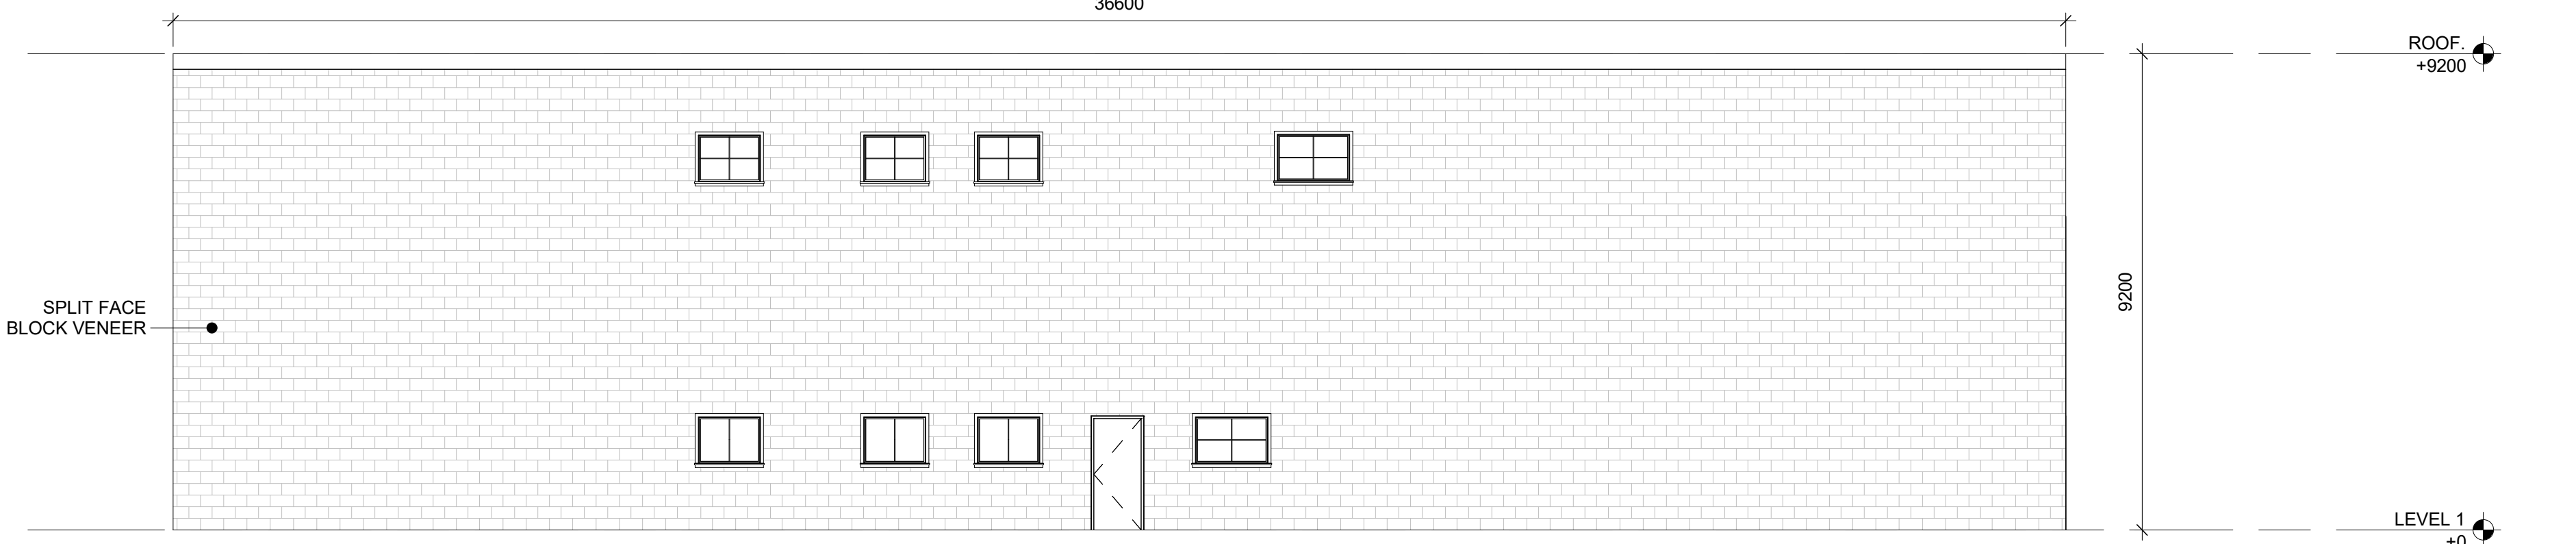

1 MAINTENANCE SHOP - NORTH ELEVATION

A-105 1:100