


ARCHITECTURE DRAWINGS LIST			
#	SHEET TITLE	FEB 26, 2021	FEB 15th, 2022
A000	COVER SHEET	■	■
A100			
A101	DWG LIST - CONSULTANTS LIST - CONTEXT PLAN & SURVEY	■	■
A102	PROJECT STATISTICS - OBC MATRIX & ZONING MATRIX	■	■
A110	SITE PLAN	■	■
A200			
A201	LEVEL P3 FLOOR PLAN	■	■
A202	LEVEL P2 FLOOR PLAN	■	■
A203	LEVEL P1 FLOOR PLAN	■	■
A300			
A301	LEVEL 1 - OVERALL FLOOR PLAN	■	■
A310			
A311	B1 - LEVEL 01 & 02 - TYPICAL FLOOR PLAN	■	■
A312	B1 - LEVEL 05 TO 07 & 08 TO 09 - TYPICAL FLOOR PLAN	■	■
A313	B1 - LEVEL 10 & LEVEL 11 TO 27 - TYPICAL FLOOR PLAN	■	■
A314	B1 - LEVEL 28 TO 29 TYPICAL & ROOF - FLOOR PLAN	■	■
A320			
A321	B2 - LEVEL 01 & 02 - FLOOR PLAN	■	■
A322	B2 - LEVEL 05 TO 09 & LEVEL 10 - TYPICAL FLOOR PLAN	■	■
A323	B2 - LEVEL 11 TO 27 & 28 TO 29 - TYPICAL FLOOR PLAN	■	■
A324	B2 - ROOF FLOOR PLAN	■	■
A330			
A331	B3 - LEVEL 01 & 02 - FLOOR PLAN	■	■
A332	B3 - LEVEL 05 TO 09 & LEVEL 10 - TYPICAL FLOOR PLAN	■	■
A333	B3 -11 TO 25 & 26 TO 27 - TYPICAL FLOOR PLAN	■	■
A334	B3 - ROOF FLOOR PLAN	■	■
A340			
A341	B4 - LEVEL 01 & 02 - FLOOR PLAN	■	■
A342	B4 - LEVEL 05 TO 09 & LEVEL 10 - TYPICAL FLOOR PLAN	■	■
A343	B4 - LEVEL 11 TO 23 & 24 TO 25 - TYPICAL FLOOR PLAN	■	■
A344	B4 - ROOF - FLOOR PLAN	■	■
A350			
A351	B5 - LEVEL 01 & 02 - FLOOR PLAN	■	■
A352	B5 - LEVEL 03 TO 05 & 10 - TYPICAL FLOOR PLAN	■	■
A353	B5 - LEVEL 14 TO 21 & 22 TO 23 - TYPICAL FLOOR PLAN	■	■
A354	B5 - LEVEL 22 TO 23 TYPICAL & ROOF - FLOOR PLAN	■	■
A400			
A401	DEVELOPMENT EAST ELEVATION	■	■
A402	DEVELOPMENT SOUTH ELEVATION	■	■
A410	B1 - WEST ELEVATION	■	■
A411	B1 - EAST ELEVATION	■	■
A412	B1 - NORTH ELEVATION	■	■
A413	B1 - SOUTH ELEVATION	■	■
A414	B2 - SOUTH ELEVATION	■	■
A415	B2 - NORTH ELEVATION	■	■
A416	B3 - SOUTH ELEVATION	■	■
A417	B3 - NORTH ELEVATION	■	■
A418	B4 - SOUTH ELEVATION	■	■
A419	B4 - WEST ELEVATION	■	■
A420	B5 - SOUTH ELEVATION	■	■
A421	B5 - WEST ELEVATION	■	■
A500			
A501	SECTION 1	■	■
A502	SECTION 2	■	■
A503	SECTION 3	■	■
A600			
A601	PERSPECTIVES 01	■	■
A602	PERSPECTIVES 02	■	■
A603	PERSPECTIVES 03	■	■
A604	PERSPECTIVES 04	■	■
A605	PERSPECTIVES 05	■	■
A606	PERSPECTIVES 06	■	■
A700			
A701	SUN/SHADOW STUDY - MARCH 21ST	■	■
A702	SUN/SHADOW STUDY - JUNE 21ST	■	■
A703	SUN/SHADOW STUDY - SEPTEMBER 21ST	■	■
A704	SUN/SHADOW STUDY - DECEMBER 21ST	■	■

PROJECT DRAWINGS LIST

3A101

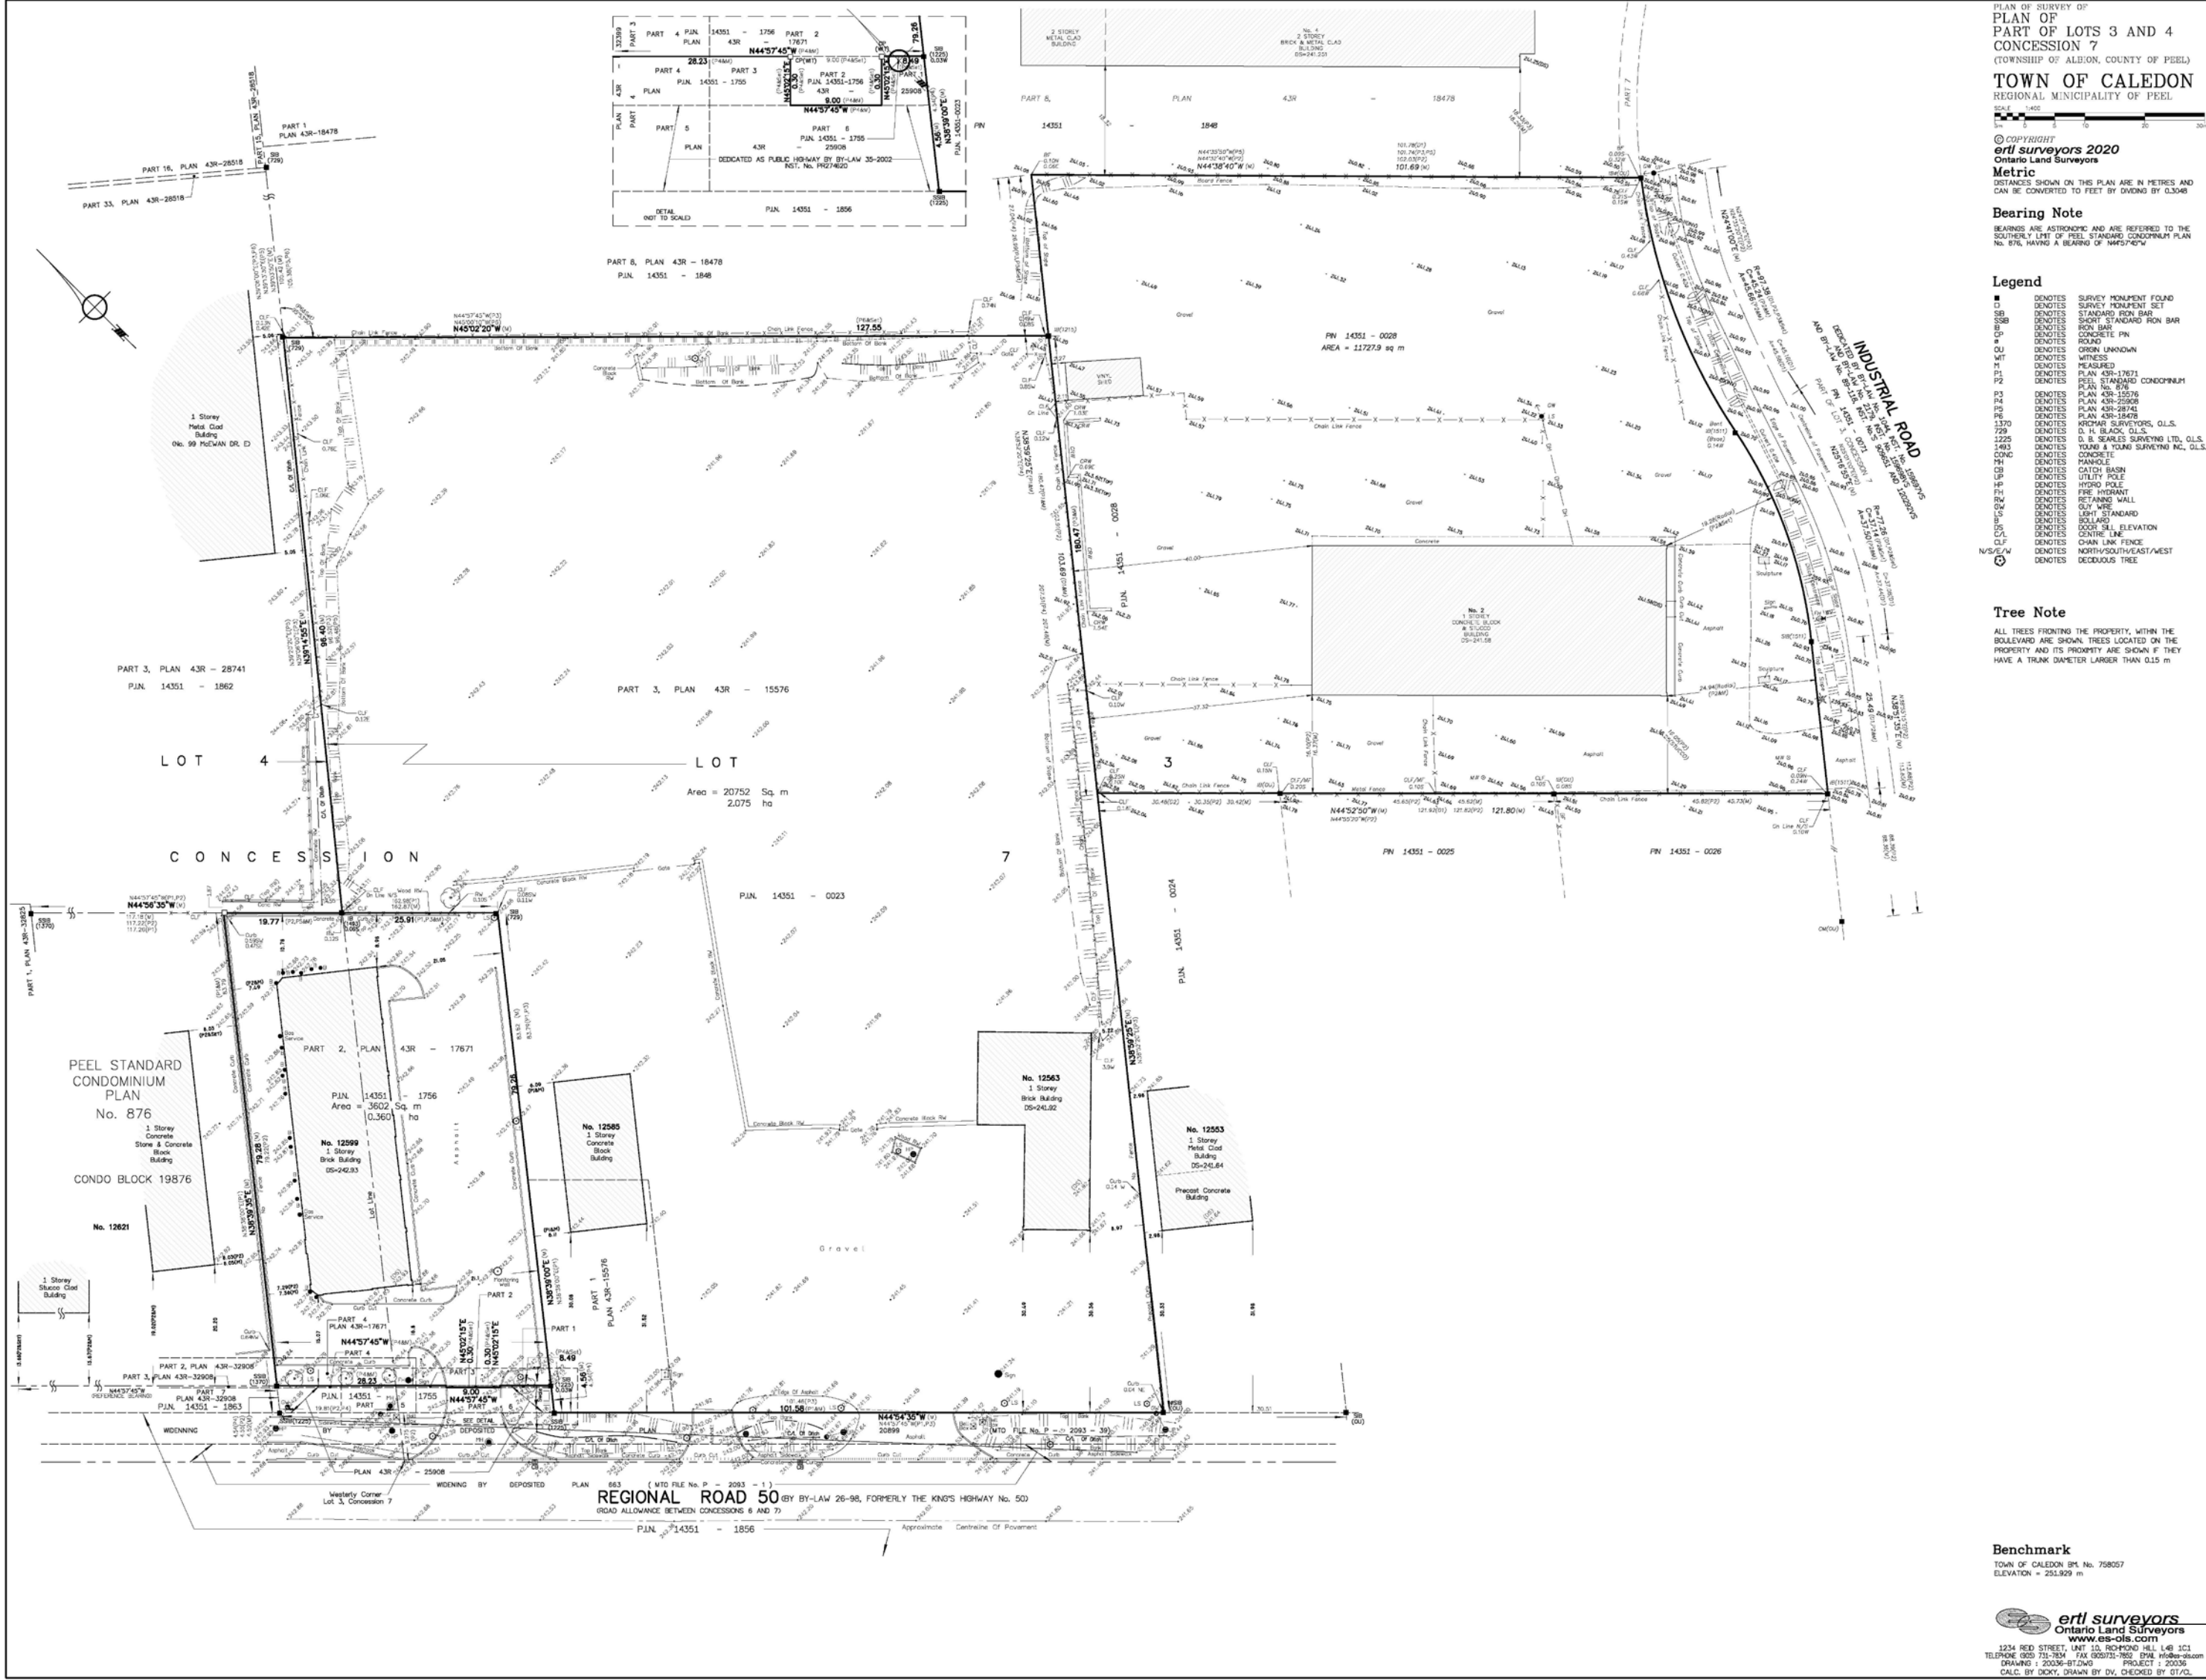

THESE DRAWINGS ARE NOT TO BE SCALED:
ALL DIMENSIONS MUST BE VERIFIED BY CONTRACTOR
PRIOR TO COMMENCEMENT OF ANY WORK. ANY
DISCREPANCIES MUST BE REPORTED DIRECTLY TO SRN
ARCHITECTS INC.

ADDITIONAL NOTES:
THE DRAWING, AS AN INSTRUMENT OF SERVICE, IS
PROVIDED BY AND IS THE PROPERTY OF SRN ARCHITECTS
INC. THE CONTRACTOR MUST VERIFY AND ACCEPT
RESPONSIBILITY FOR ALL DIMENSIONS AND CONDITIONS
ON SITE AND MUST NOTIFY SRN ARCHITECTS INC. OF ANY
VARIATIONS FROM THE SUPPLIED INFORMATION. SRN
ARCHITECTS INC. IS NOT RESPONSIBLE FOR THE
ACCURACY OF SURVEY, STRUCTURAL, MECHANICAL,
ELECTRICAL, ETC. ENGINEERING INFORMATION SHOWN ON
THIS DRAWING REFER TO APPROPRIATE ENGINEERS
DRAWINGS BEFORE PROCEEDING WITH ANY WORK.
CONSTRUCTION MUST CONFORM TO ALL APPLICABLE
CODES AND REQUIREMENTS OF THE AUTHORITIES HAVING
JURISDICTION (UNDERTAKEN OTHERWISE NOTED). NO
INVESTIGATION HAS BEEN OR REPORTED ON BY THIS
OFFICE IN REGARDS TO THE ENVIRONMENTAL CONDITION
OF THIS SITE.
CONDITIONS FOR ELECTRONIC INFORMATION TRANSFER:
ELECTRONIC INFORMATION IS SUPPLIED TO THE OTHER
ASSOCIATED FIRMS TO ASSIST THEM IN THE PREPATION OF
THEIR WORK/REVIEW. THE RECIPIENT FIRMS MUST
DETERMINE THE COMPLETENESS/APPROPRIATENESS/
RELEVANCE OF THE INFORMATION IN RESPECT TO THEIR
PARTICULAR RESPONSIBILITY.

TOWN OF CALEDON
PLANNING
RECEIVED
Feb.24, 2022

NO.	DATE	REVISION COMMENT
1	Feb 26th 2021	OPA ZBA
2	Feb 15th 2022	OPA ZBA Rev 01

SRN ARCHITECTS
8395 JANE ST, SUITE 202
VAUGHAN, ONTARIO. L4K 5Y2
PHONE: 905.417.5515 FAX: 905.417.5517

STAMP:

© SRN ARCHITECTS INC. 2017

CLIENT:
12599 Hwy 50 Ltd.

PROJECT:
MIXED USE DEVELOPMENT
12563 & 12599 HWY 50
BOLTON - ONTARIO

DRAWN BY:
DWG LIST - CONSULTANTS
LIST - CONTEXT PLAN &
SURVEY

DATE: Feb. 11, 2022 SCALE: 1 : 1

DRAWN BY: EM/FK CHECKED BY: EM/GR

PROJECT NUMBER: S20023 DRAWING NUMBER: A101