


TOWN OF CALEDON
PLANNING
RECEIVED
July 30, 2020


DRAFT
FOR DISCUSSION
PURPOSES ONLY

FLOOR PLAN - Temporary Retail Unit
7904 MAYFIELD ROAD
PART OF LOT 1
CONCESSION 4
TOWN OF CALEDON
REGIONAL MUNICIPALITY OF PEEL
Town of Caledon file # SPA 15-30

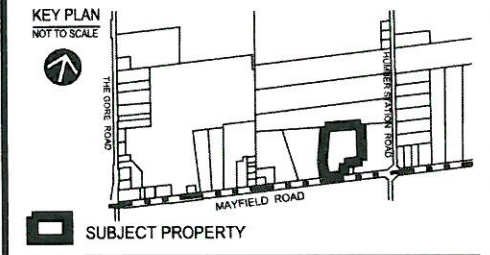


OWNER:
Tarpa Construction c/o Armando Rosano
54 Shaft Road
Etobicoke ON
M9W 4M2
Tel. 416-247-6601
Fax. 416-247-3010

APPLICANT:
Weston Consulting c/o Kevin Bechard
201 Millway Avenue, Suite 19
Vaughan, ON
L4K 5K8
Tel. 905-738-8080
Fax. 905-738-6637
email: kbechard@westonconsulting.com

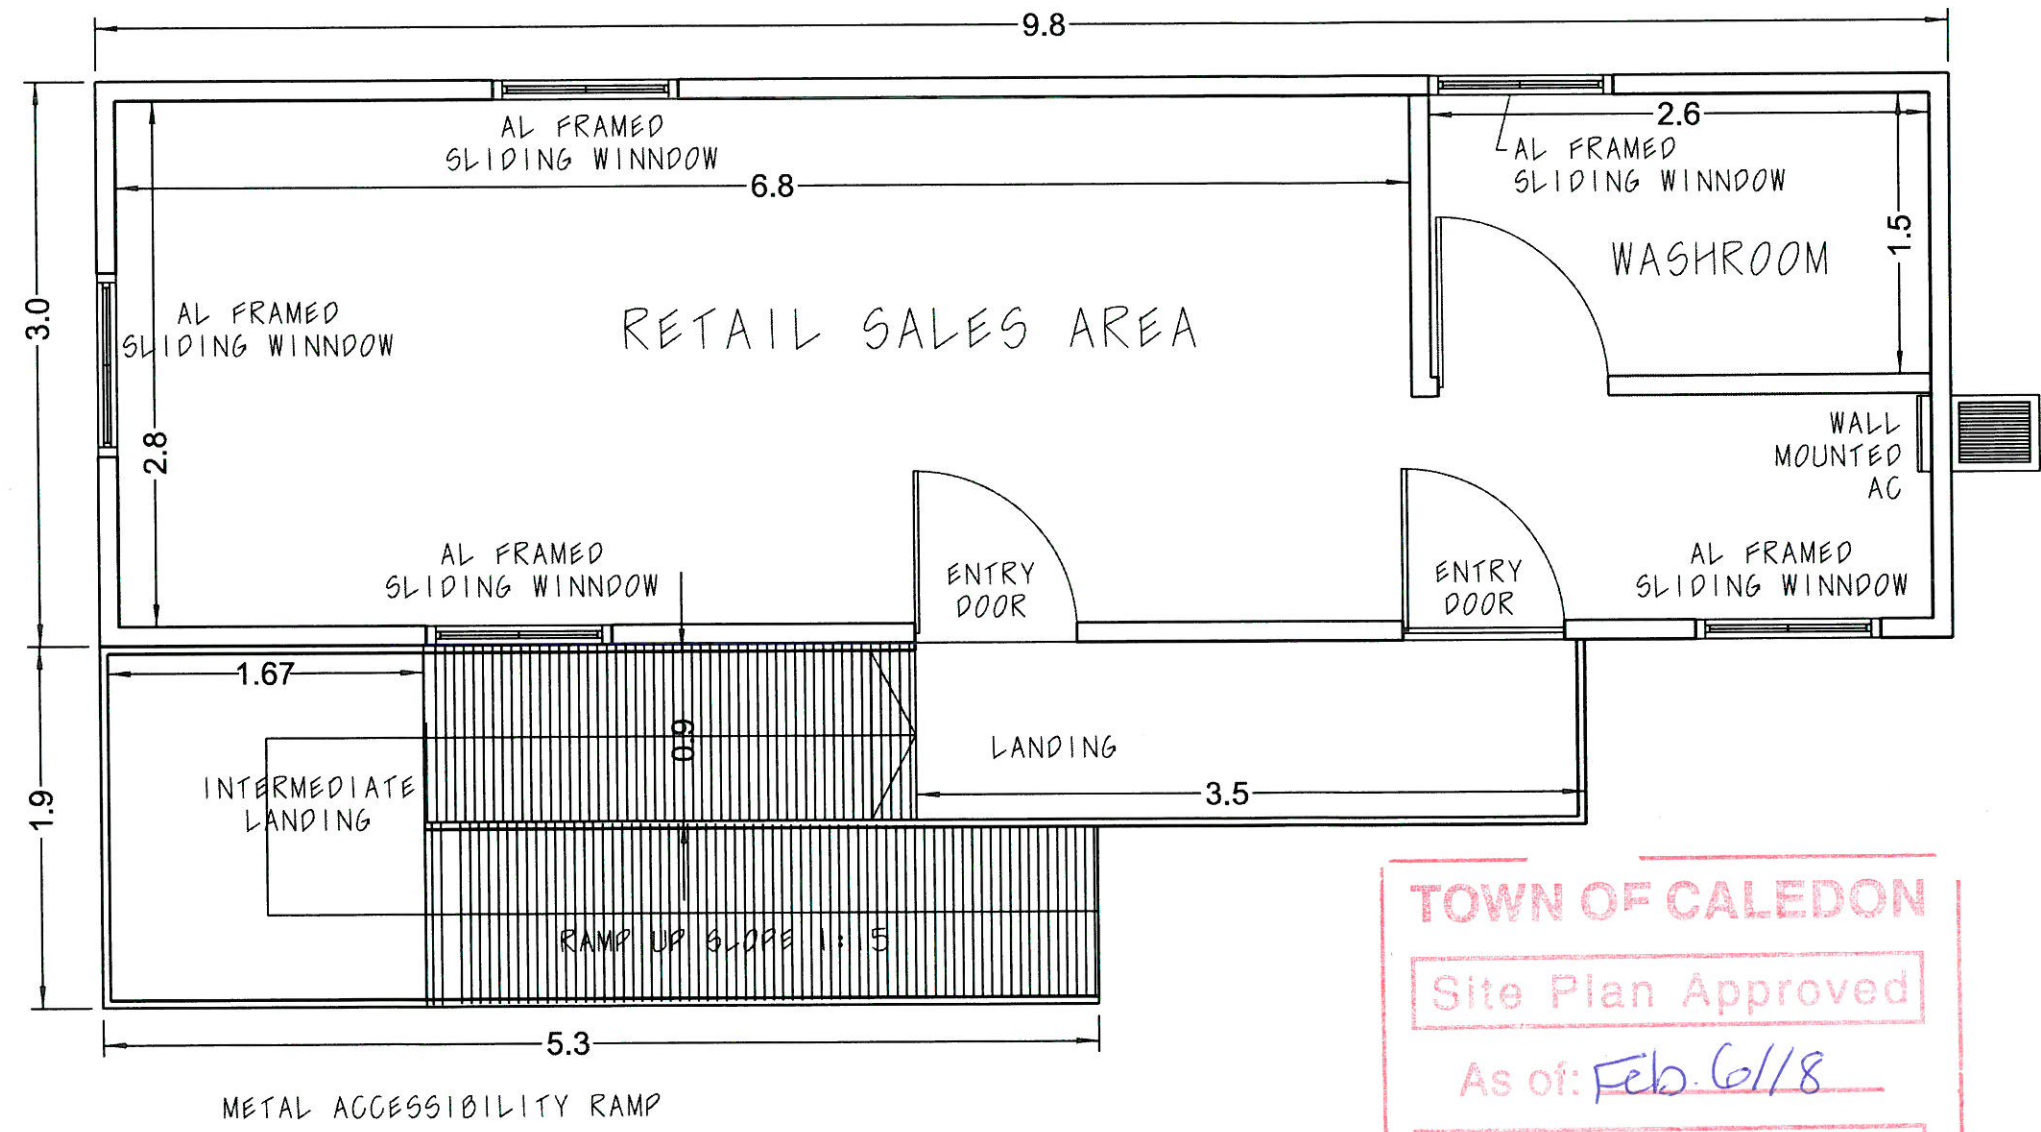

RECEIVED
AUG 30 2017
PLANNING DEPARTMENT

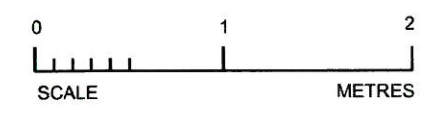

TOWN OF CALEDON
Site Plan Approved
As of: Feb. 6/18
FILE No. SPA 15-30
Melissa Mohr
Lead Planner

WESTON CONSULTING
planning + urban design
Vaughan: 201 Millway Ave., Suite 19
Vaughan, Ontario L4K 5K8
T: 905.738.8080 F: 905.738.6637
Caledon: 1660 North Service Rd. E., Suite 114
Caledon, Ontario L6H 7G3
T: 905.844.8748 F: 905.738.6637
Toronto: 127 Berkeley St.
Toronto, Ontario M5A 2K1
T: 416.640.9117 F: 905.738.6637
1-800-363-9558 westonconsulting.com

DRAWN / REVISED

21 Jan 2016	Extend ramp landing up to 2nd door
15 Jan 2016	Revise accessible ramp as per staff comments
20 Jul 2015	Revise
11 Jul 2015	First Draft

File Number: 5576
Drawn By: SB/MH
Planner: DC
Scale: as shown
CAD: 5576elevations/E1 trailer floor plan.dgn

Drawing Number: **F1**