

REV.	ALTERATION	DATE	BY

**POLE SPECIFICATIONS**  
 CATALOGUE NO.: P220-AAPS-G-S11  
 S/F 130 C/W BPC-1

**QUANTITY:** SQUARE  
**SECTION:** ECLIPSE  
**COLOUR:** POLISHED  
**FINISH:** 5 1/2" FL/FL  
**POLE TOP:** 5 1/2" FL/FL  
**POLE BUTT:** 22" 0"  
**APPROX. WGT.:** 665 lbs.  
**MIN. RACEWAY:** 1 1/8" ø

**FIXTURE SPECIFICATIONS**  
 CATALOGUE NO.:

**COATINGS REQUIRED**  
 - 2 COATS ACRYLIC FULL LENGTH

**MANUFACTURER'S LOCATION:**  
 Burlington, Ontario 1-800-368-7809  
 Hamilton, Ontario 1-800-251-2283  
 Mississauga, Ontario 1-800-837-1594  
 Toronto, Ontario 1-800-268-7809



**STRESS-CRETE GROUP**

**PROJECT/CUSTOMER:**

**DRAWN BY:** ATJ  
**CHECKED BY:** SCL  
**DATE:**  
**REVISION:**

**DRAWING TYPE:** CONCEPT DWG.  
**DRAWING NUMBER:** 206A9315-6

**NOTES:**  
 (1) PILES OF 15mm WELDABLE REBAR 4" x 4" REQUIRED FOR FOUNDATION  
 (2) 2.5" x 4" x 1/2" ZINC RECESSED PLATE & CONDUIT  
 (3) 1/2" x 1/2" x 1/2" BRASS PLATE  
 (4) 1/2" x 1/2" x 1/2" BRASS PLATE  
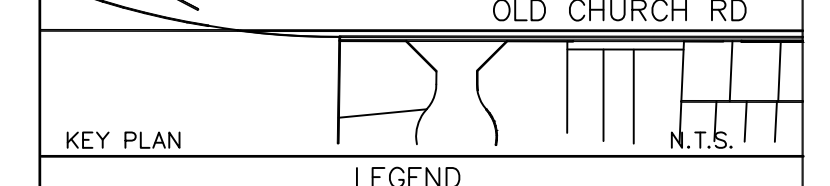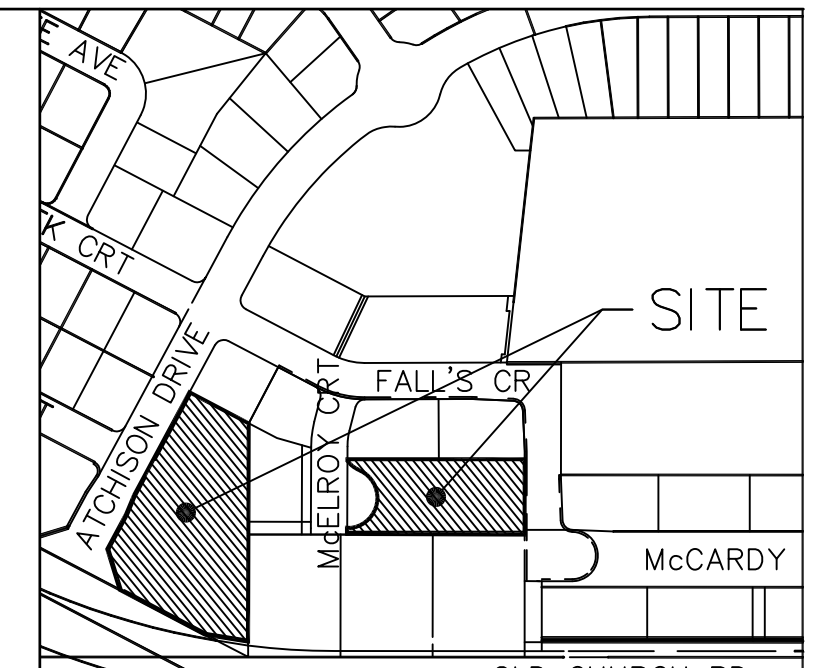


**KEY PLAN**  
 N.T.S.

**LEGEND**

STREETLIGHT POLE: 6.7m (22.0')  
 SQUARE CONCRETE POLE BY  
 STRESS-CRETE CAT.#P220-AAPS-G-S11  
 S/F 130 C/W BPC-1 FINISHED IN  
 POLISHED ECLIPSE

LUMINAIRE: GE EVOLVE SERIES  
 EALS-03-0-C2-SM-7-30-N-A-D1-BLK  
 50W 120V L.E.D. C/W PHOTO CONTROL  
 NOTE: LUMINAIRE FACTORY FINISHED  
 POWDER COAT BLACK.  
 PHOTOMETRIC FILE:  
 EALP03\_C2AN730.IES

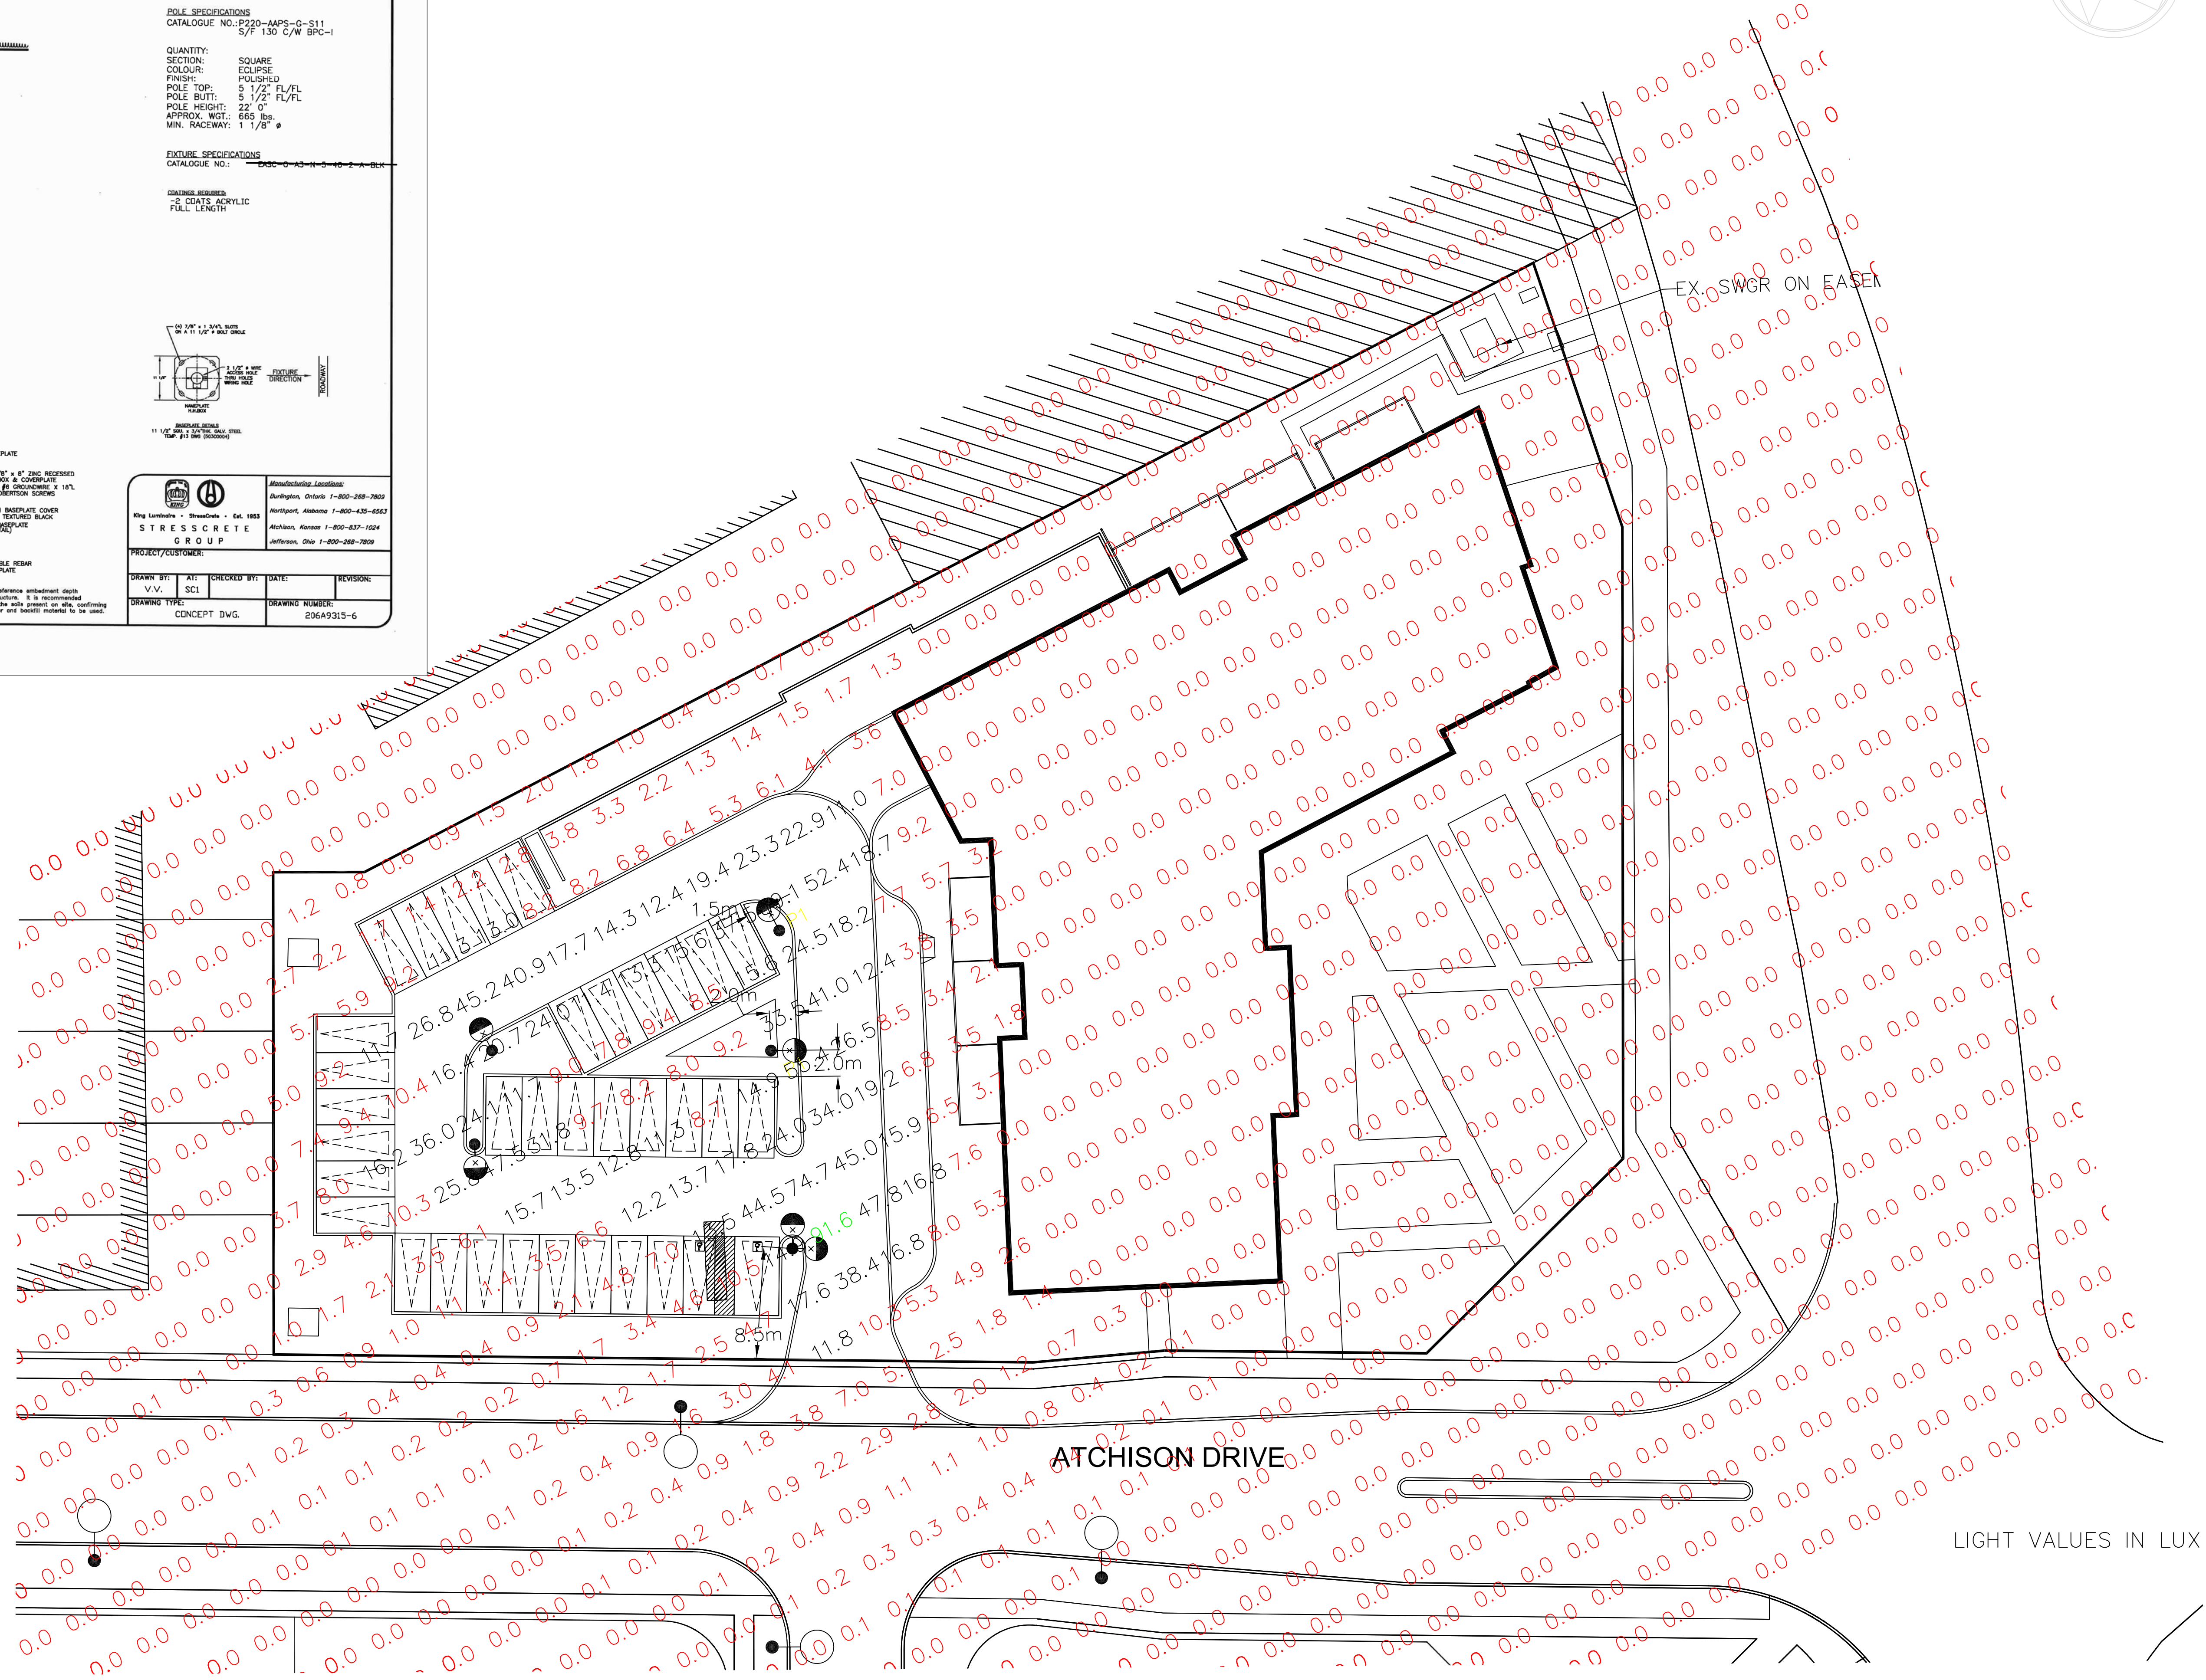


APPROVED FOR CONSTRUCTION  
 THIS APPROVAL CONSTITUTES A GENERAL REVIEW AND DOES NOT  
 CERTIFY DIMENSIONAL ACCURACY.

THIS APPROVAL IS SUBJECT TO THE FURTHER CERTIFICATION OF  
 THE "AS CONSTRUCTED" WORKS BY A REGISTERED PROFESSIONAL  
 ENGINEER OF THE PROVINCE OF ONTARIO.

DATE: \_\_\_\_\_ APPROVED BY: \_\_\_\_\_

NO.	REVISION	DATE	BY
R1	REVISED PER LATEST SITE PLAN	2019.04.30	T.J.G.

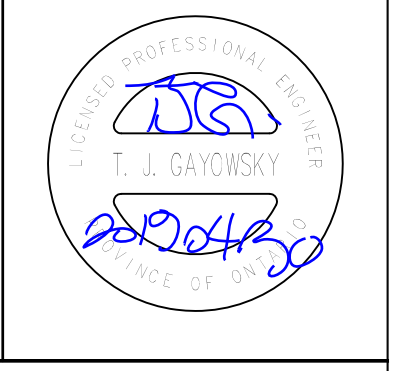

**RTG Systems Inc.**  
 ELECTRICAL CONSULTING ENGINEERS  
 3518 Mainway Dr., Suite 201  
 Burlington, ON L7M 1A5  
 E-MAIL: general@rtgsystems.com  
 Office: (905) 336-4470  
 Toronto: (905) 827-7887

**TOWN OF CALEDON**  
 PLURIBUS CORP.  
 0 ATCHISON DR., CALEDON  
 RZ 18-03, SPA 18-06  
 LIGHT TRESPASS ANALYSIS

DWG BY	DATE	CHK'D BY	DATE
T.J.G.	2018.02.14		

SCALE: 1:250 EXCEPT SYMBOLS  
 DRAWING NO. SHEET 1 OF 1  
 TRESPASS-1