





─_N.T.S.

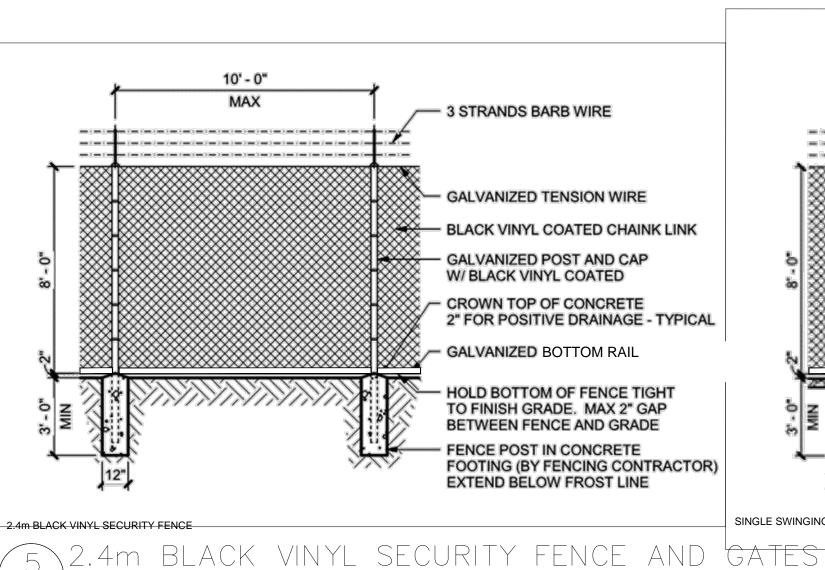



L-3 N.T.S.

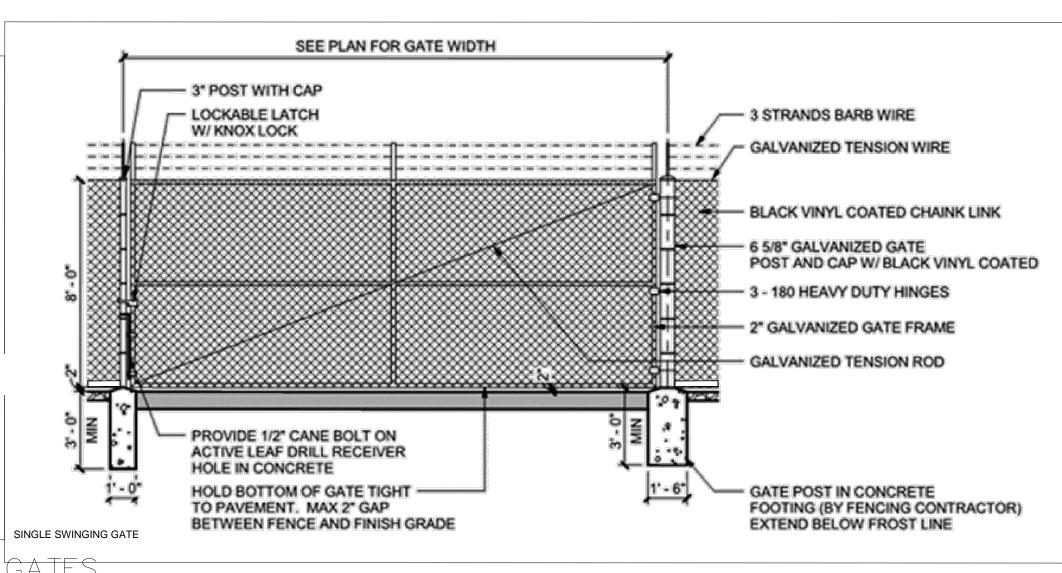


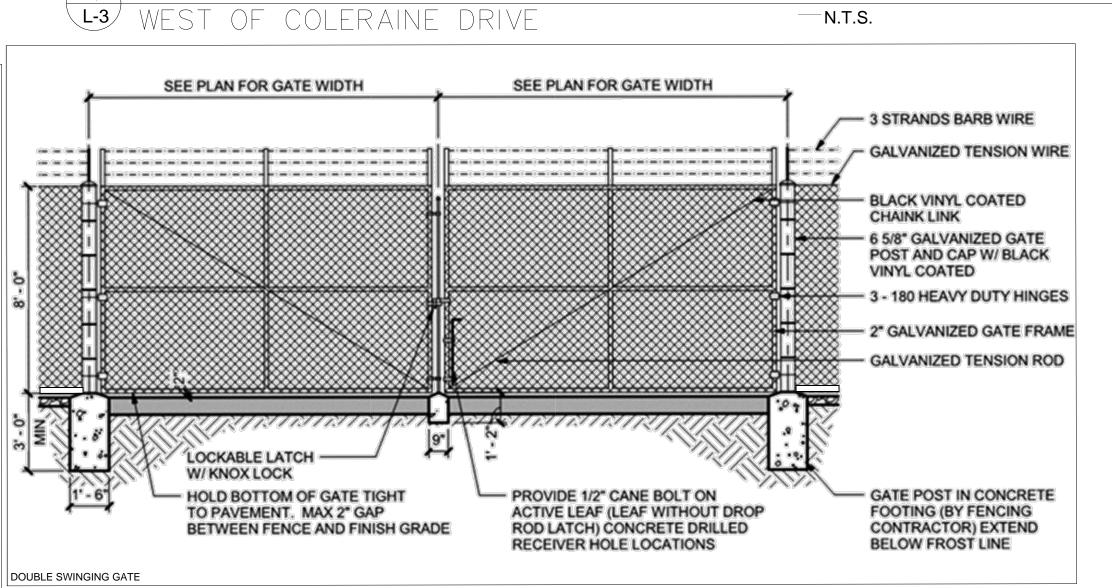

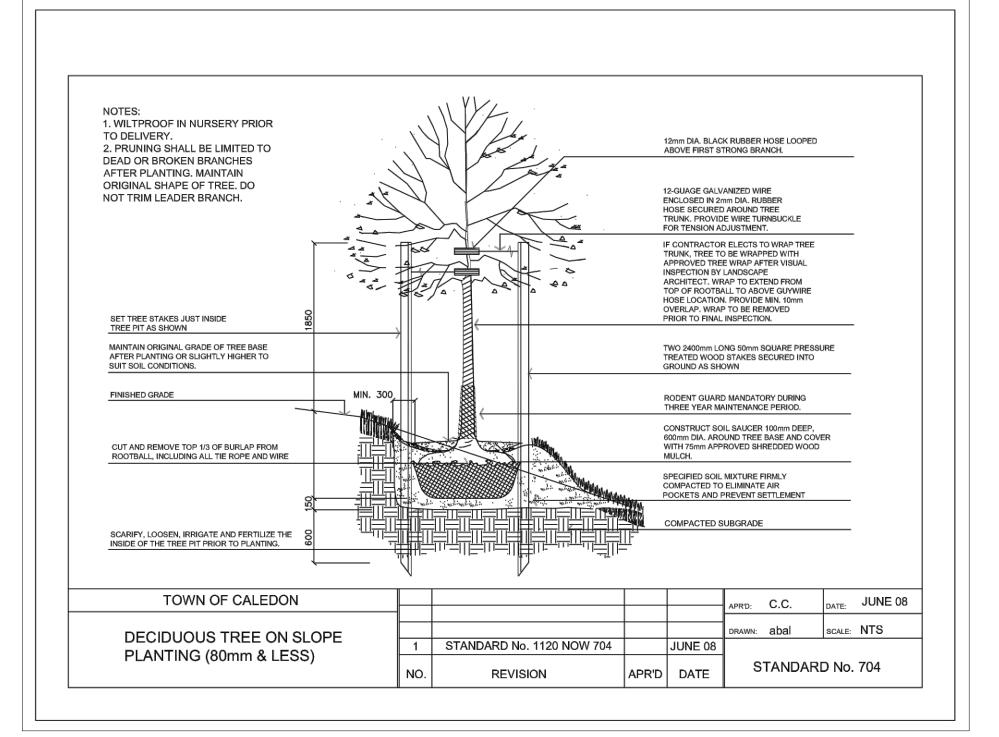

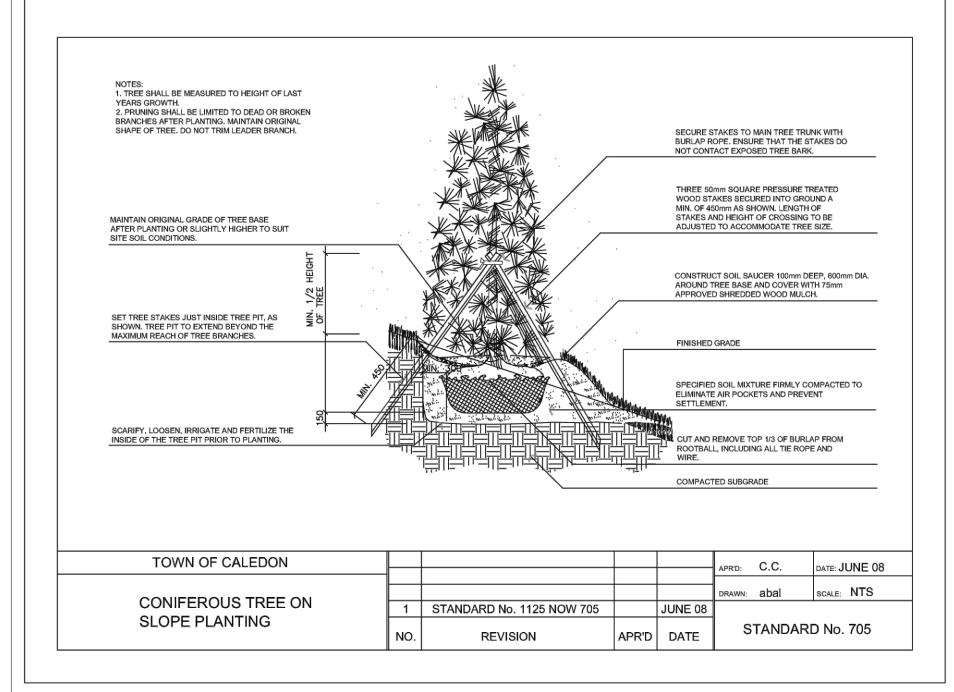

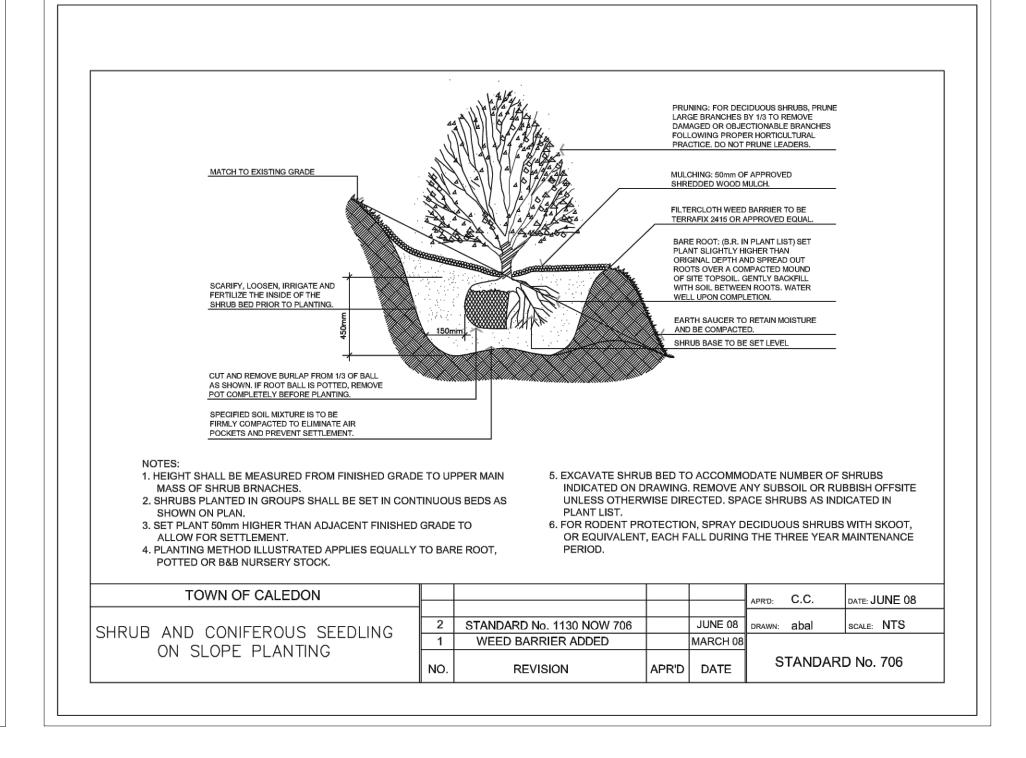

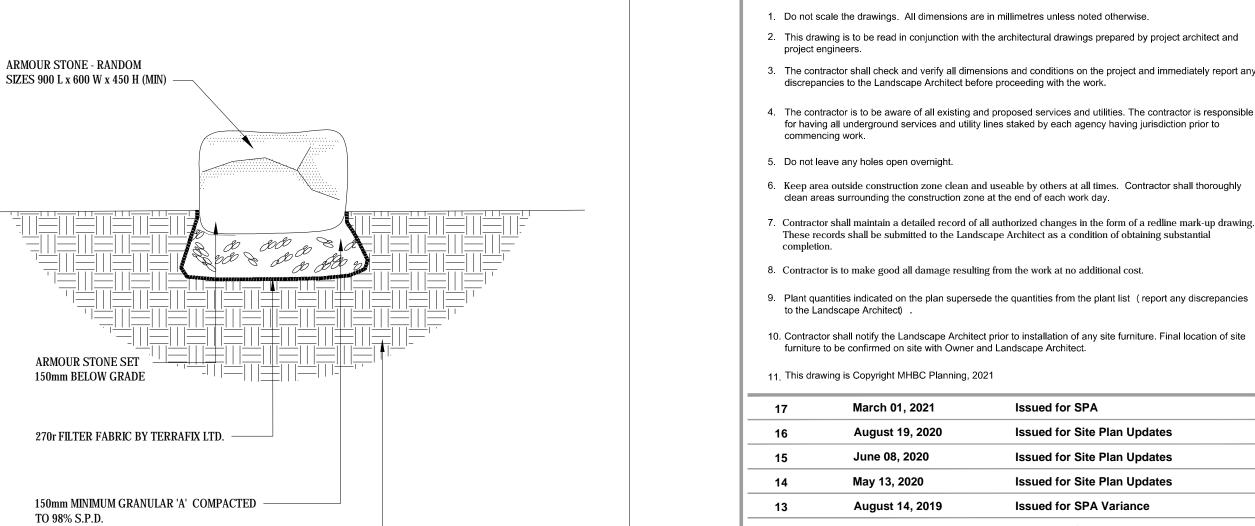

COMPACTED SUBGRADE

L-3 N.T.S.


9 ARMOUR STONE INSTALLATION DETAIL

6 DECIDUOUS TREE PLANTING DETAIL L-3



8 SHRUB PLANTING DETAIL L-3 N.T.S.


10	7 tagaot 10, 2020	locada for onto i fam opaatoo	10
15	June 08, 2020	Issued for Site Plan Updates	PD
14	May 13, 2020	Issued for Site Plan Updates	PD
13	August 14, 2019	Issued for SPA Variance	JD
12	July 25, 2019	Issued for SPA	PD
11	June 12, 2019	Issued for SPA	PD
10	June 11, 2019	Issued for ZBA	PD
9	April 02, 2019	Re-Issued for SPA	PD
8	March 27, 2019	Issued for Coordination	PD
7	October 02, 2018	Issued for SPA	PD
6	September 7, 2018	Issued for SPA	PD
5	August 15, 2018	Issued for SPA	PD
4	April 26, 2018	Issued for SPA	LK
3	March 22, 2018	Issued for Review	PD
2	March 19, 2018	Issued for Review	PD
1	February 27, 2018	Issued for Review	LK
evision No.	Date	Issued / Revision	Ву

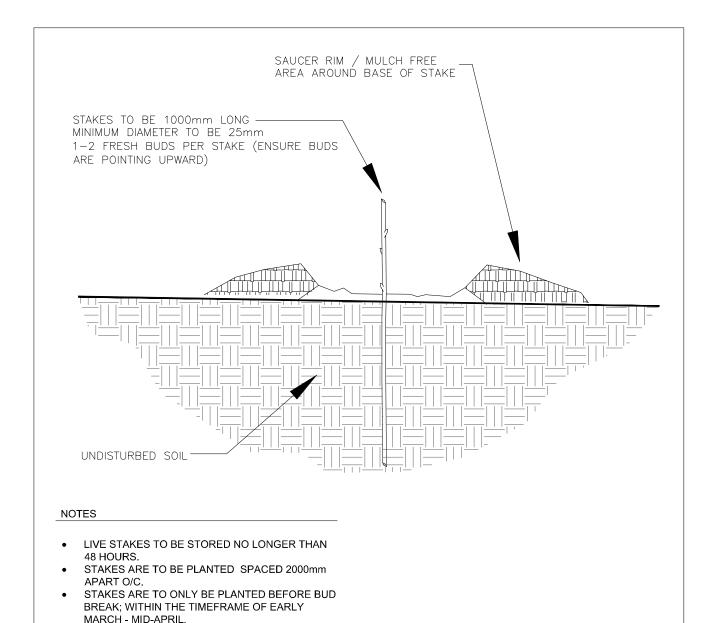


10 LIVE STAKE PLANTING DETAIL


STAKES TO BE BURIED 600mm MIN.

L-3 N.T.S.

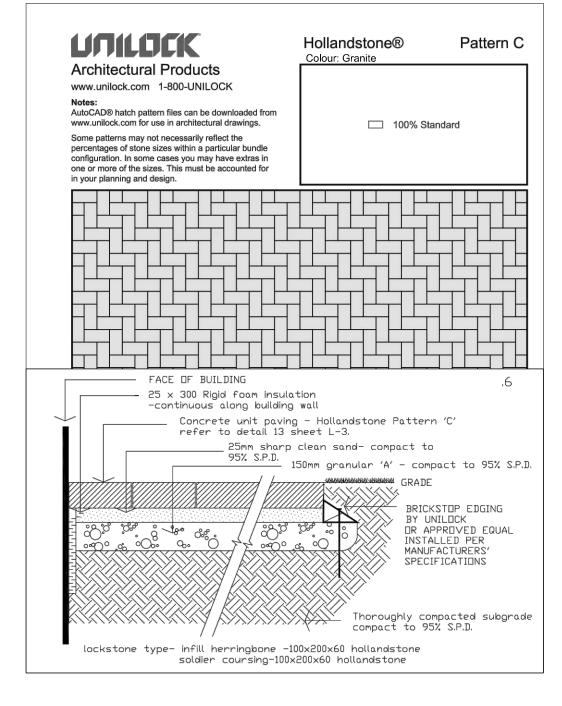

13 UNIT PAVING

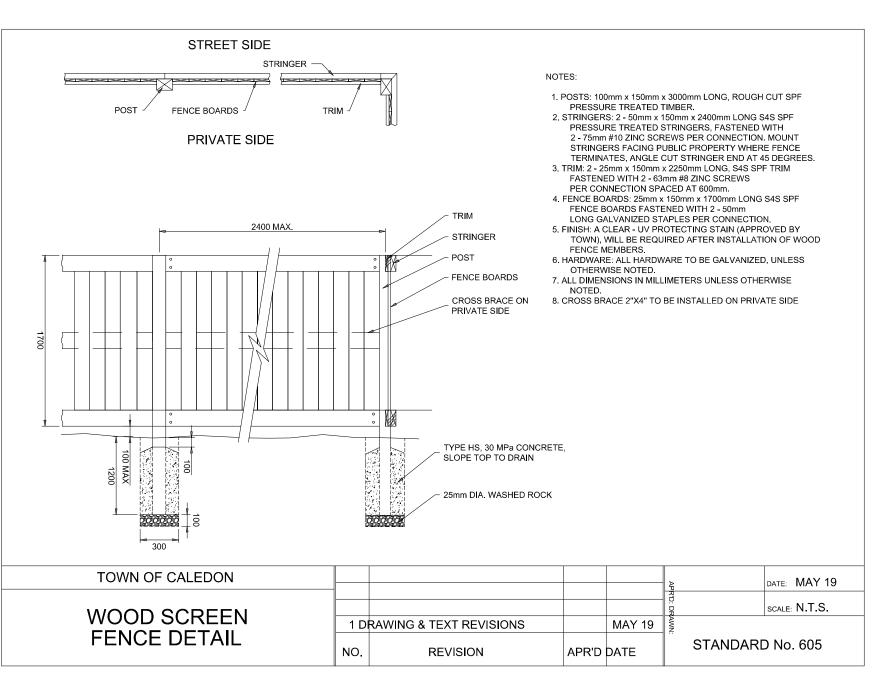

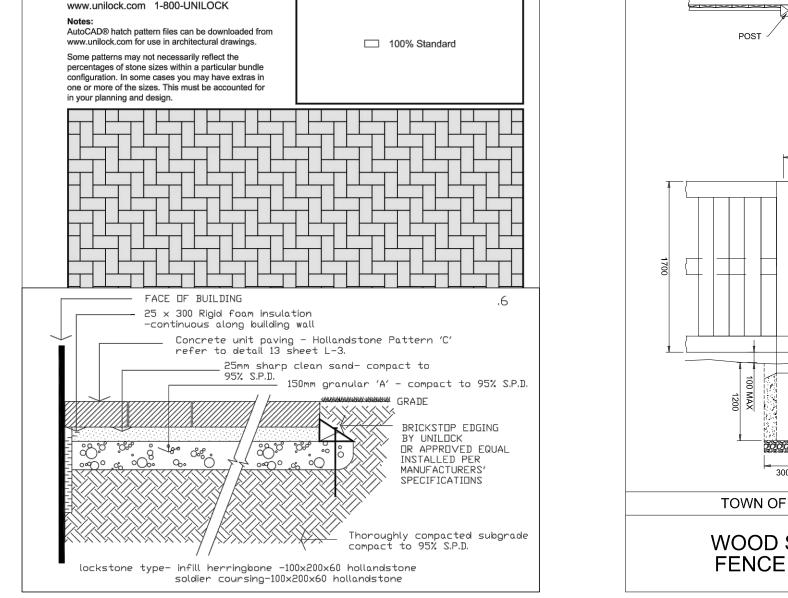

141.8	BM WOOD	SCREEN	FFNCF	DETAII	
L-3 N					

Nevision No. Dute issued / Nevisio	и ву
URI & L	ANNING BAN DESIGN ANDSCAPE CHITECTURE
Stamp OF LANDS	Date February, 2018
S CONLA DE LE CONL	Drawn By L.K.
TEMPE STATE OF THE PROPERTY OF	Plan Scale as noted
ISSUED FOR TENDER ONLY	File No. 1358I
NOT FOR CONSTRUCTION All drawings and specifications are instruments of service and will remain the property of MHBC Planning and must be returned at the completion of the	Checked By N.M.
work. This drawing shall not be used for construction purposes unless the drawings are marked 'Issued for Construction' and the professional seal is signed and dated by the landscape architect.	SPA No. SPA 19-0044
Project	
Triovest and Boltcol North Development Town of Caledon	
File Name	Dwg No.
LANDSCAPE DETAILS	L-3

GENERAL NOTES

GENERAL NOTES

project engineers.

commencing work.

Do not leave any holes open overnight.

to the Landscape Architect)

11. This drawing is Copyright MHBC Planning, 2019.

1. Do not scale the drawings. All dimensions are in millimetres unless noted otherwise.

discrepancies to the Landscape Architect before proceeding with the work.

clean areas surrounding the construction zone at the end of each work day.

8. Contractor is to make good all damage resulting from the work at no additional cost.

furniture to be confirmed on site with Owner and Landscape Architect.

2. This drawing is to be read in conjunction with the architectural drawings prepared by project architect and

3. The contractor shall check and verify all dimensions and conditions on the project and immediately report any

4. The contractor is to be aware of all existing and proposed services and utilities. The contractor is responsible for having all underground services and utility lines staked by each agency having jurisdiction prior to

6. Keep area outside construction zone clean and useable by others at all times. Contractor shall thoroughly

These records shall be submitted to the Landscape Architect as a condition of obtaining substantial

. Contractor shall maintain a detailed record of all authorized changes in the form of a redline mark-up drawing.

9. Plant quantities indicated on the plan supersede the quantities from the plant list (report any discrepancies

10. Contractor shall notify the Landscape Architect prior to installation of any site furniture. Final location of site

- 1. Do not scale the drawings. All dimensions are in millimetres unless noted otherwise. 2. This drawing is to be read in conjunction with the architectural drawings prepared by project architect and
- 3. The contractor shall check and verify all dimensions and conditions on the project and immediately report any
- . The contractor is to be aware of all existing and proposed services and utilities. The contractor is responsible for having all underground services and utility lines staked by each agency having jurisdiction prior to
- clean areas surrounding the construction zone at the end of each work day. . Contractor shall maintain a detailed record of all authorized changes in the form of a redline mark-up drawing. These records shall be submitted to the Landscape Architect as a condition of obtaining substantial
- 8. Contractor is to make good all damage resulting from the work at no additional cost.
- 10. Contractor shall notify the Landscape Architect prior to installation of any site furniture. Final location of site furniture to be confirmed on site with Owner and Landscape Architect

16	August 19, 2020	Issued for Site Plan Updates	PD
15	June 08, 2020	Issued for Site Plan Updates	PD
14	May 13, 2020	Issued for Site Plan Updates	PD
13	August 14, 2019	Issued for SPA Variance	JD
12	July 25, 2019	Issued for SPA	PD
11	June 12, 2019	Issued for SPA	PD
10	June 11, 2019	Issued for ZBA	PD
9	April 02, 2019	Re-Issued for SPA	PD
8	March 27, 2019	Issued for Coordination	PD
7	October 02, 2018	Issued for SPA	PD
6	September 7, 2018	Issued for SPA	PD
5	August 15, 2018	Issued for SPA	PD
4	April 26, 2018	Issued for SPA	LK
3	March 22, 2018	Issued for Review	PD
2	March 19, 2018	Issued for Review	PD
1	February 27, 2018	Issued for Review	LK
Revision No.	Date	Issued / Revision	Ву



	Triovest and Boltcol North Development Town of Caledon	
File Name		Dwg No.
	LANDSCAPE DETAILS	L-3

N: $1358\I - Bolton\Landscape\March 2021\1358\Landscape Plan - 03.01.2021.dwg$