


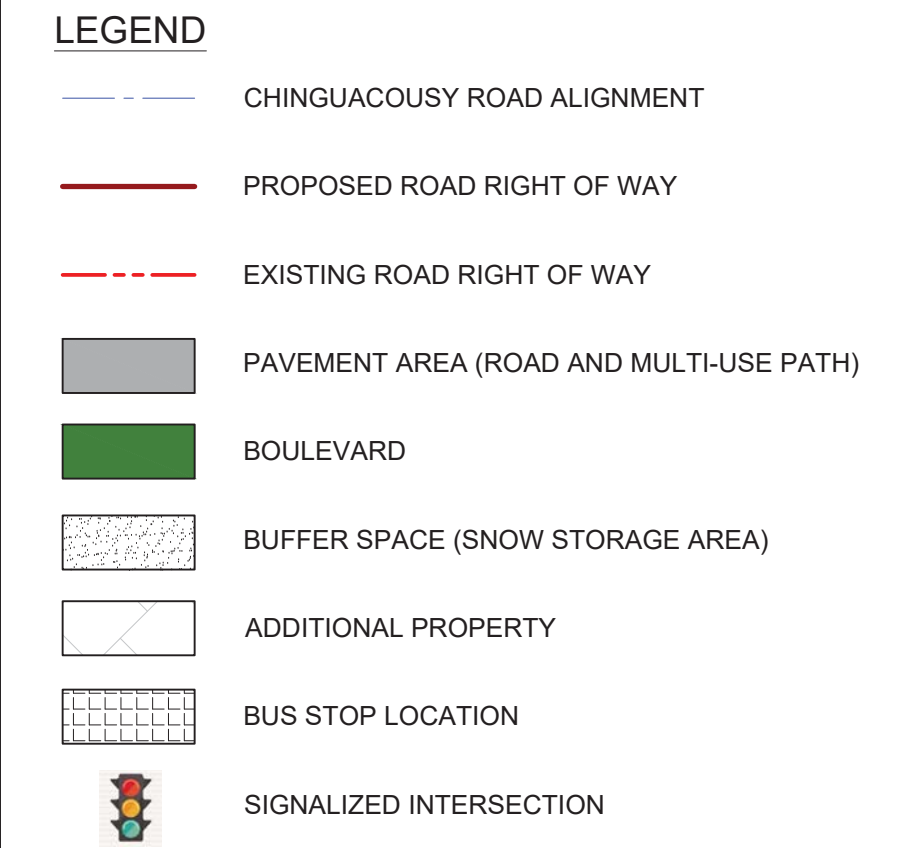




SCALE:	1:500 H 1:50 V
DESIGN:	KM
DRAWN:	KM
CHECKED:	NM
DATE:	JUN 27, 2023

TOWN OF CALEDON


CHINGUACOUSY ROAD
FROM MAYFILED RD TO OLD SCHOOL RD

FUNCTIONAL DESIGN



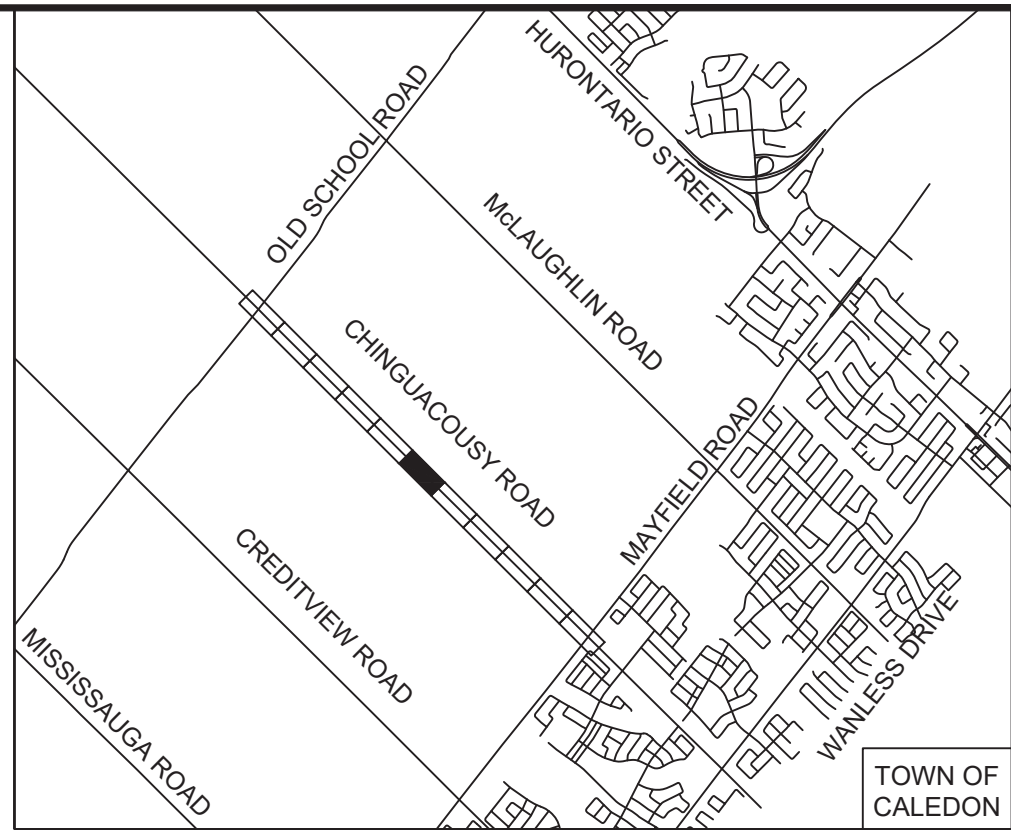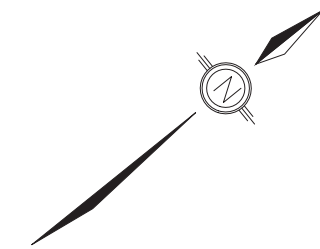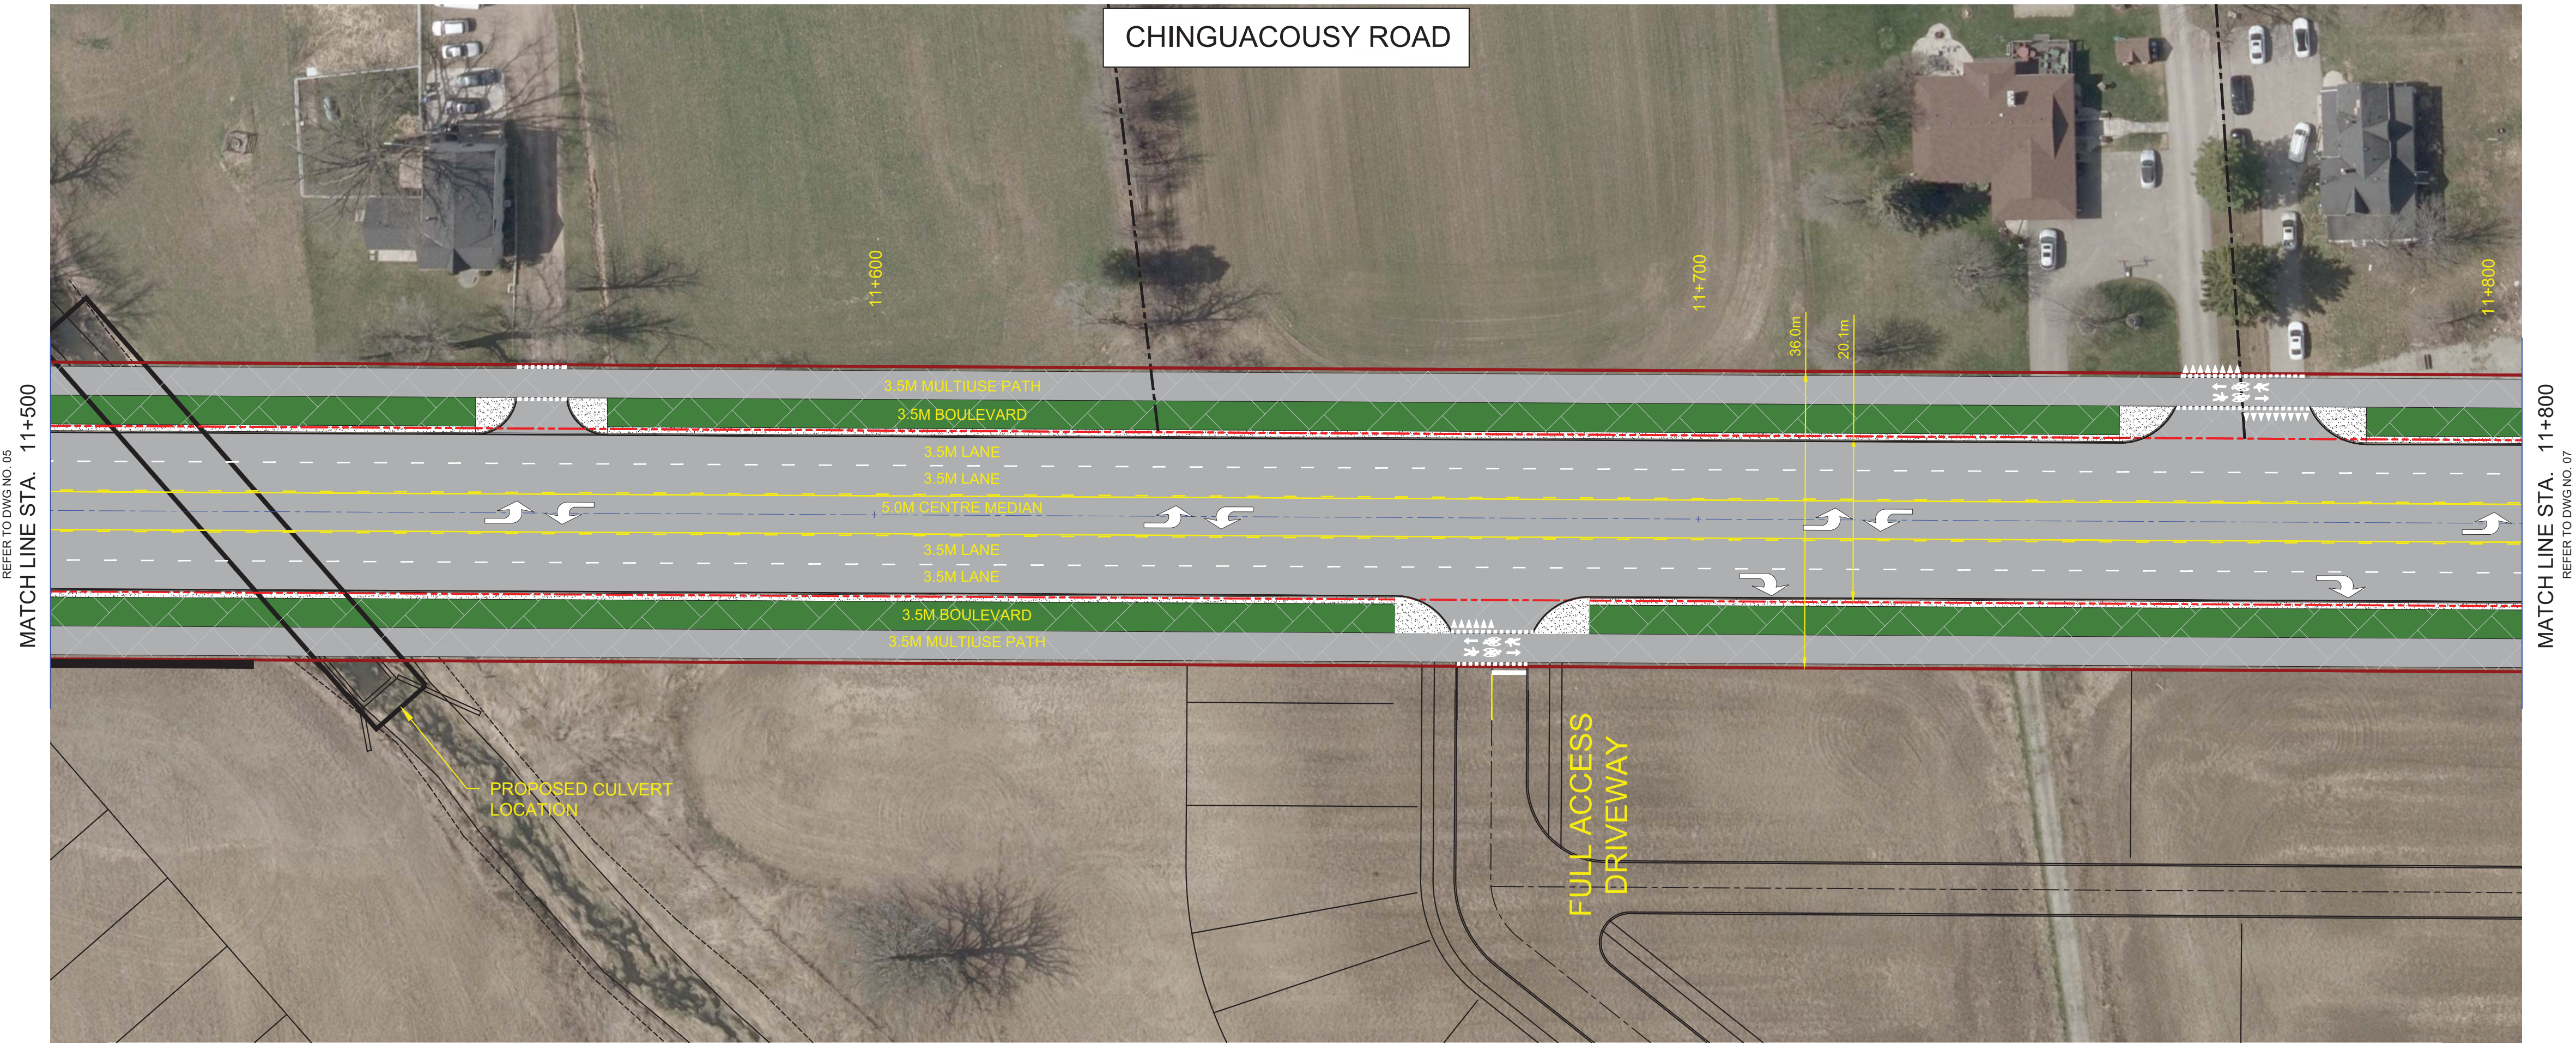

- LEGEND
- CHINGUACOUSY ROAD ALIGNMENT
 - PROPOSED ROAD RIGHT OF WAY
 - EXISTING ROAD RIGHT OF WAY
 - PAVEMENT AREA (ROAD AND MULTI-USE PATH)
 - BOULEVARD
 - BUFFER SPACE (SNOW STORAGE AREA)
 - ADDITIONAL PROPERTY
 - BUS STOP LOCATION
 - SIGNALIZED INTERSECTION

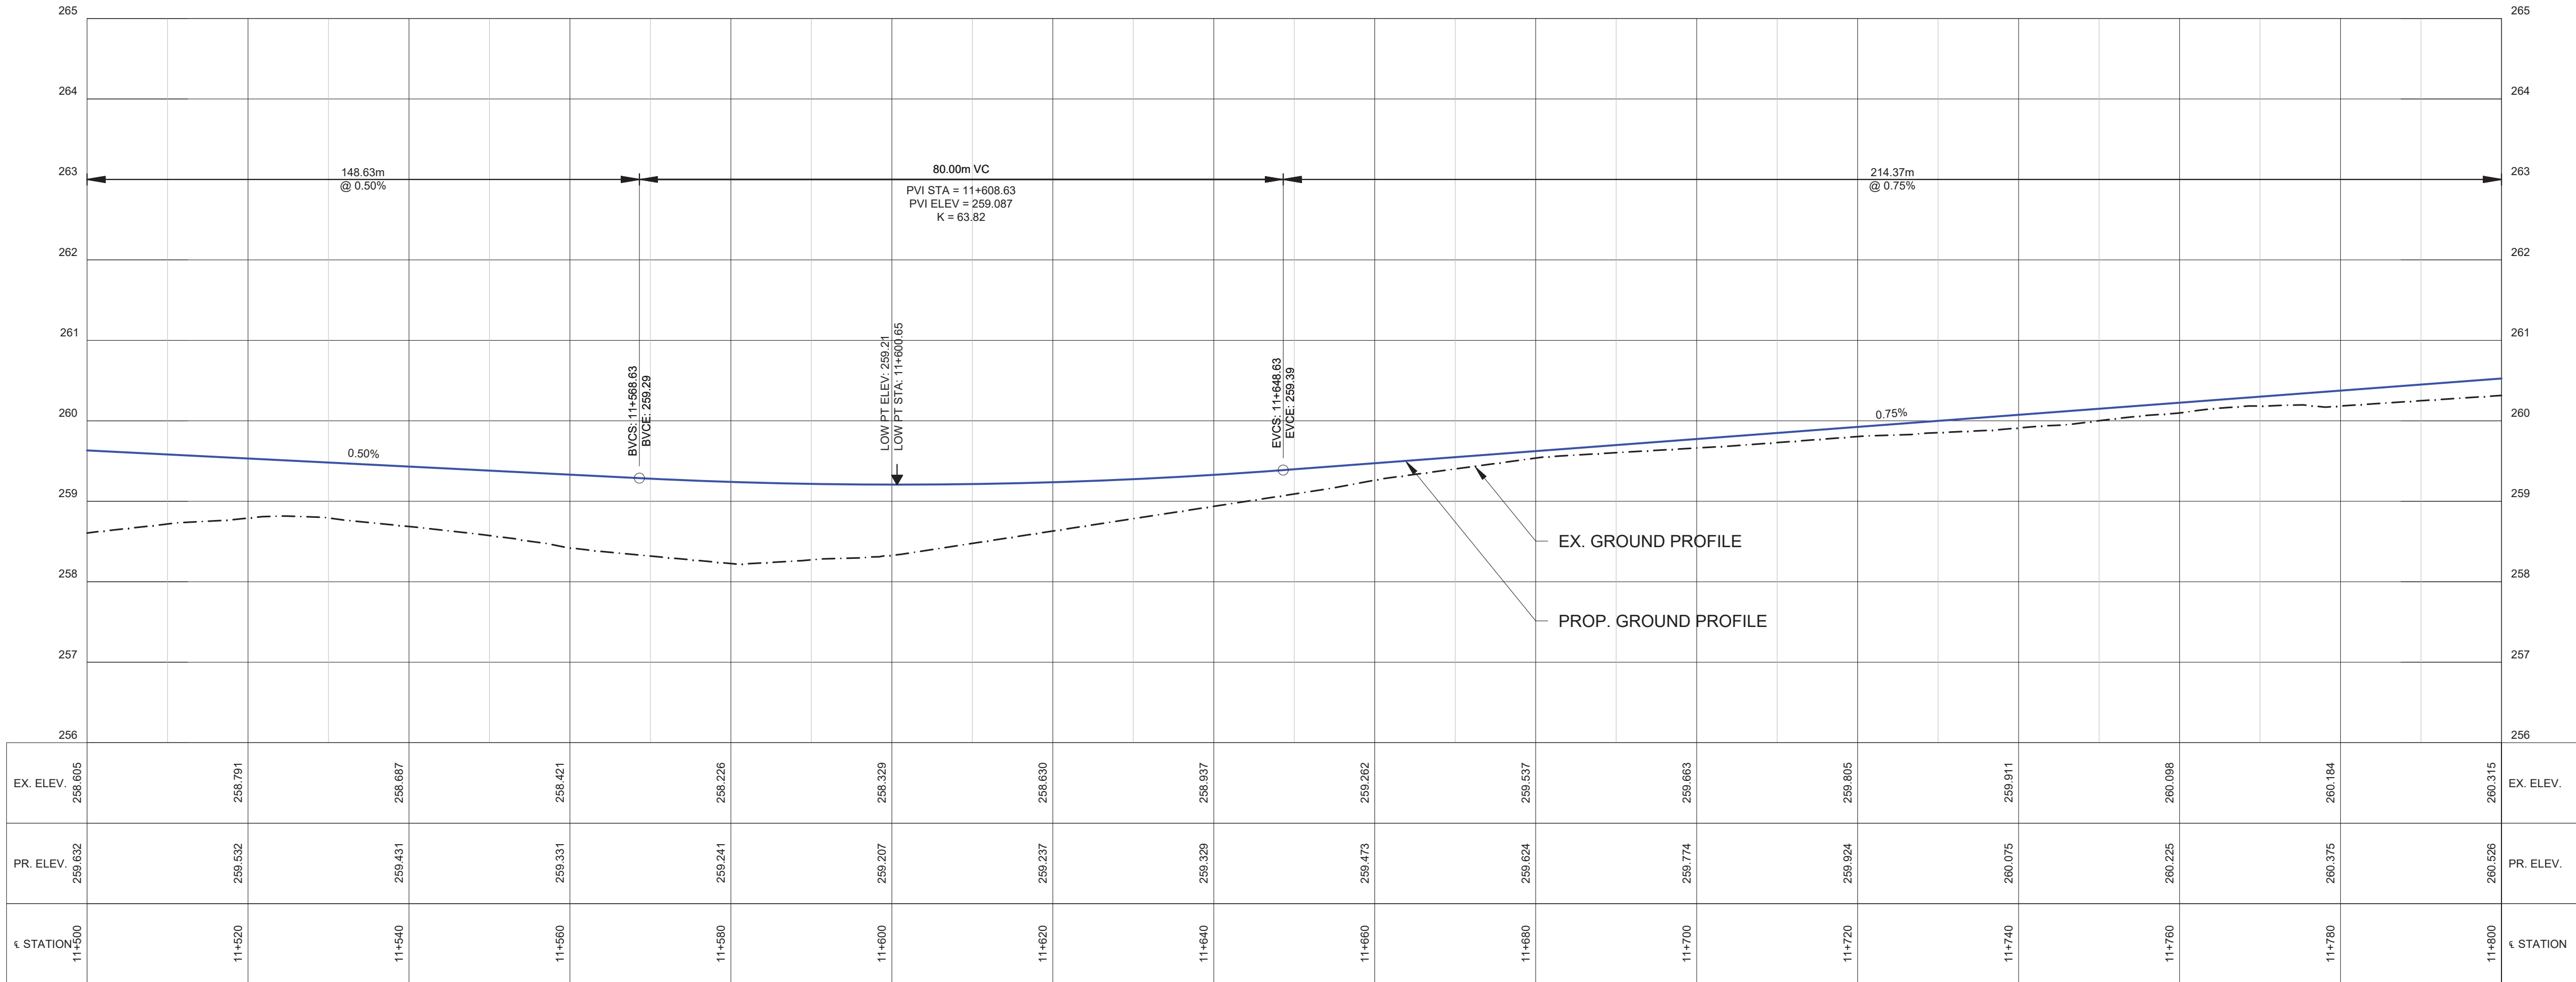

1	FUNCTIONAL DESIGN	JUN 27, 2023	NM
NO.	REVISIONS	DATE	INITIAL



SCALE:	1:500 H 1:50 V
DESIGN:	KM
DRAWN:	KM
CHECKED:	NM
DATE:	JUN 27, 2023

TOWN OF CALEDON


CHINGUACOUSY ROAD
FROM MAYFILED RD TO OLD SCHOOL RD

FUNCTIONAL DESIGN



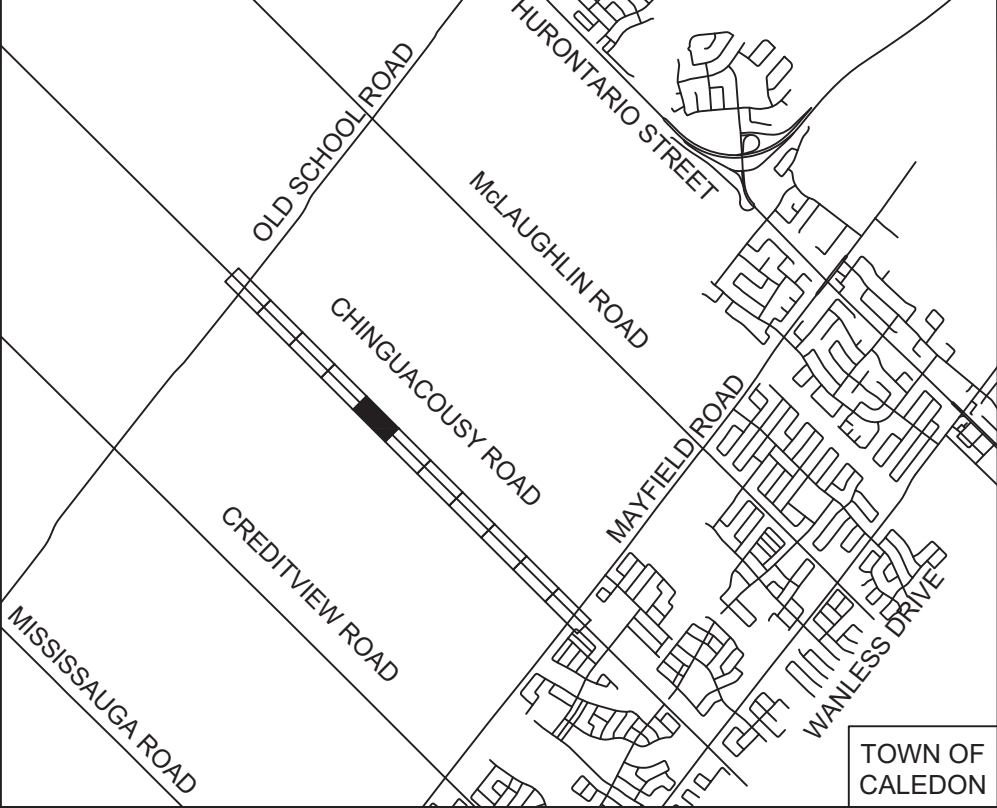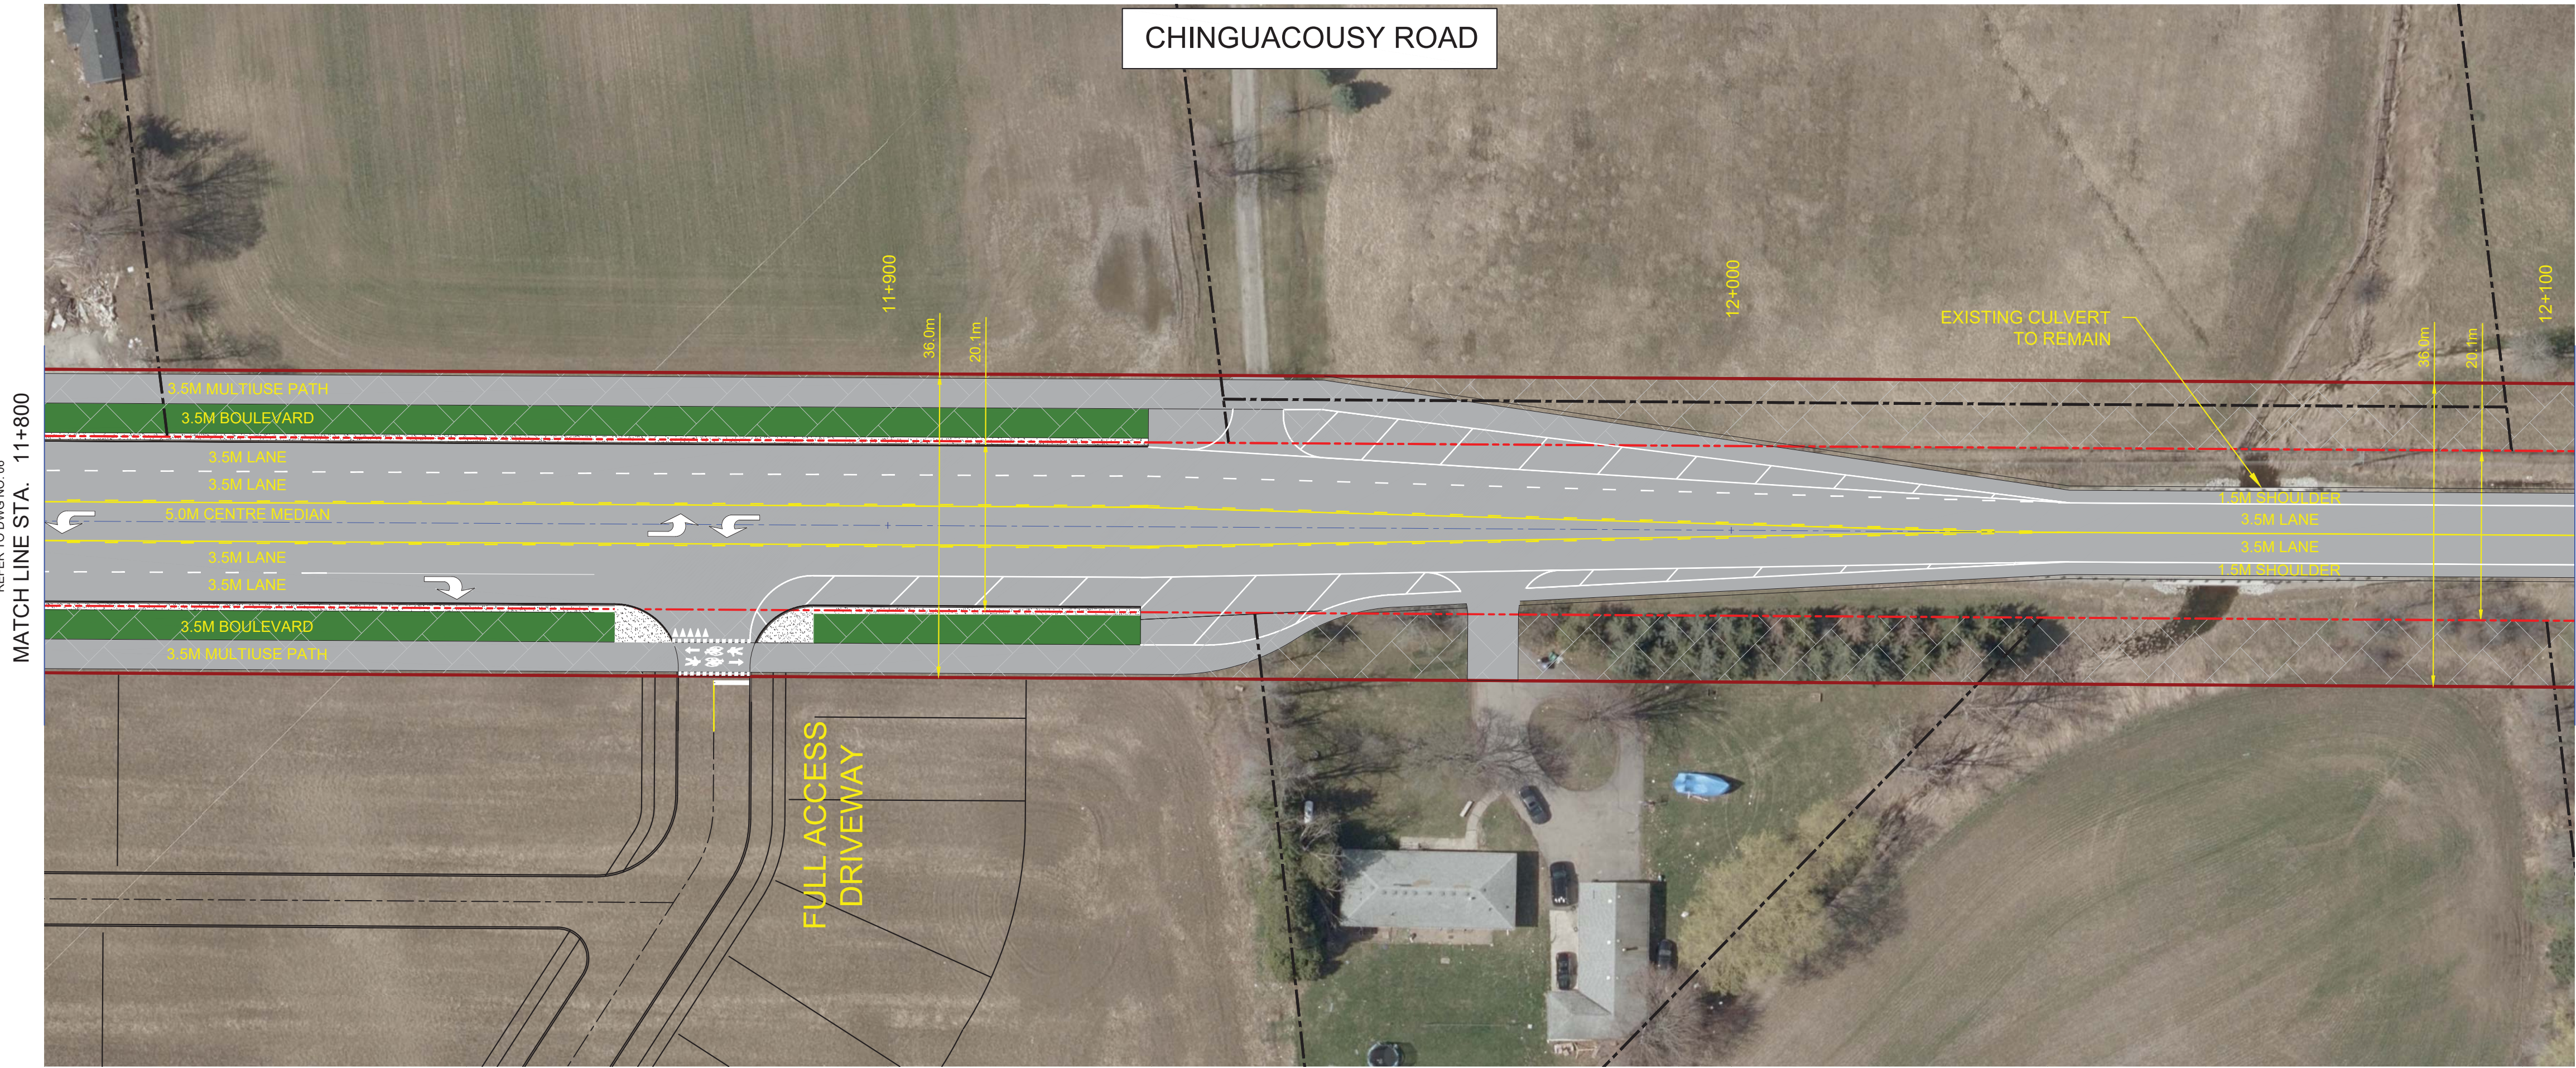

- LEGEND
- CHINGUACOUSY ROAD ALIGNMENT
 - PROPOSED ROAD RIGHT OF WAY
 - EXISTING ROAD RIGHT OF WAY
 - PAVEMENT AREA (ROAD AND MULTI-USE PATH)
 - BOULEVARD
 - BUFFER SPACE (SNOW STORAGE AREA)
 - ADDITIONAL PROPERTY
 - BUS STOP LOCATION
 - SIGNALIZED INTERSECTION

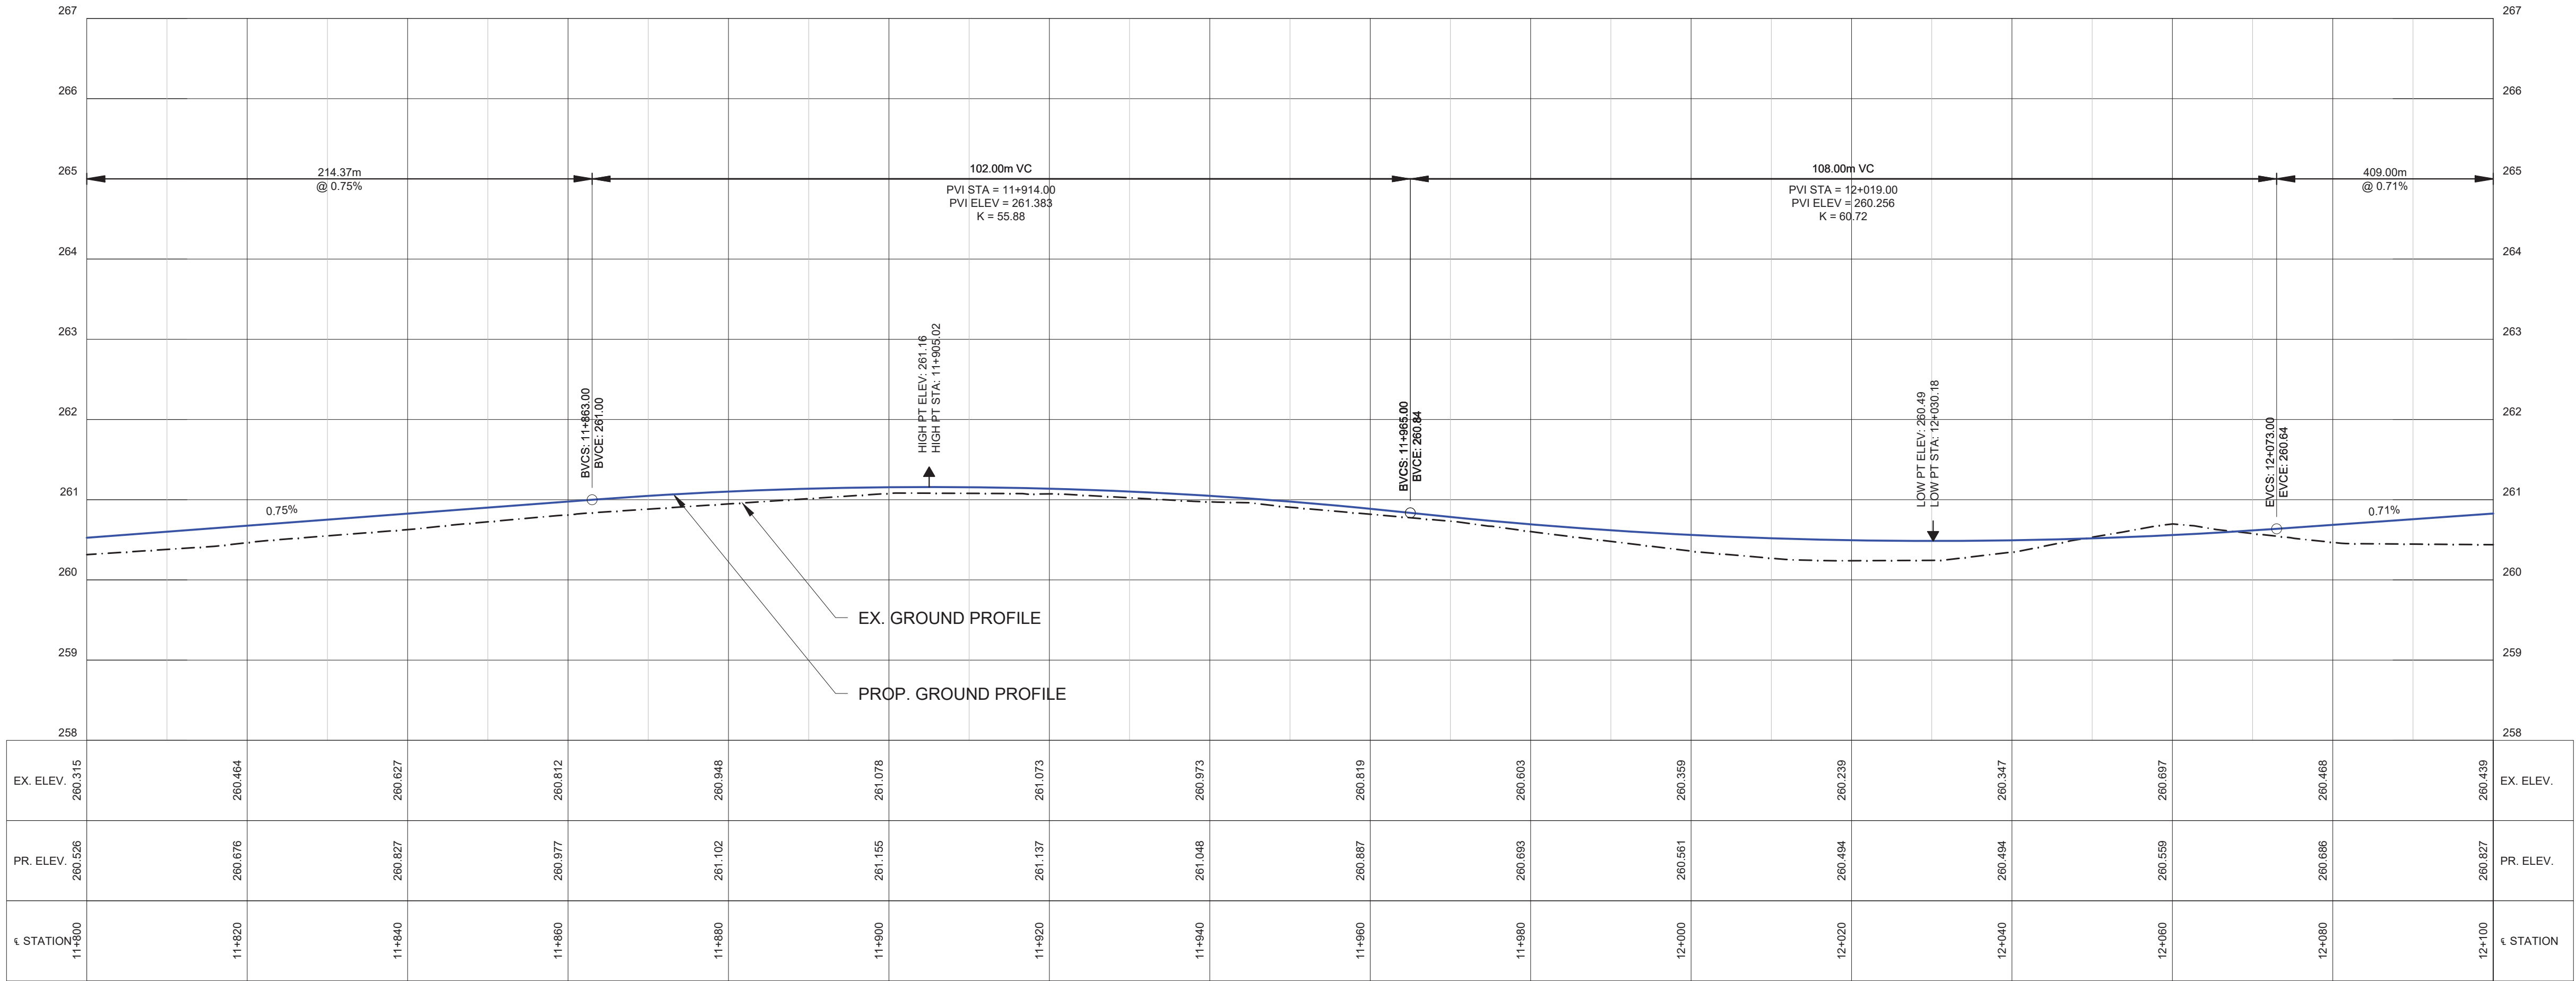

1	FUNCTIONAL DESIGN	JUN 27, 2023	NM
NO.	REVISIONS	DATE	INITIAL


SCALE:	1:500 H 1:50 V
DESIGN:	KM
DRAWN:	KM
CHECKED:	NM
DATE:	JUN 27, 2023




TOWN OF CALEDON

CHINGUACOUSY ROAD
FROM MAYFILED RD TO OLD SCHOOL RD


FUNCTIONAL DESIGN



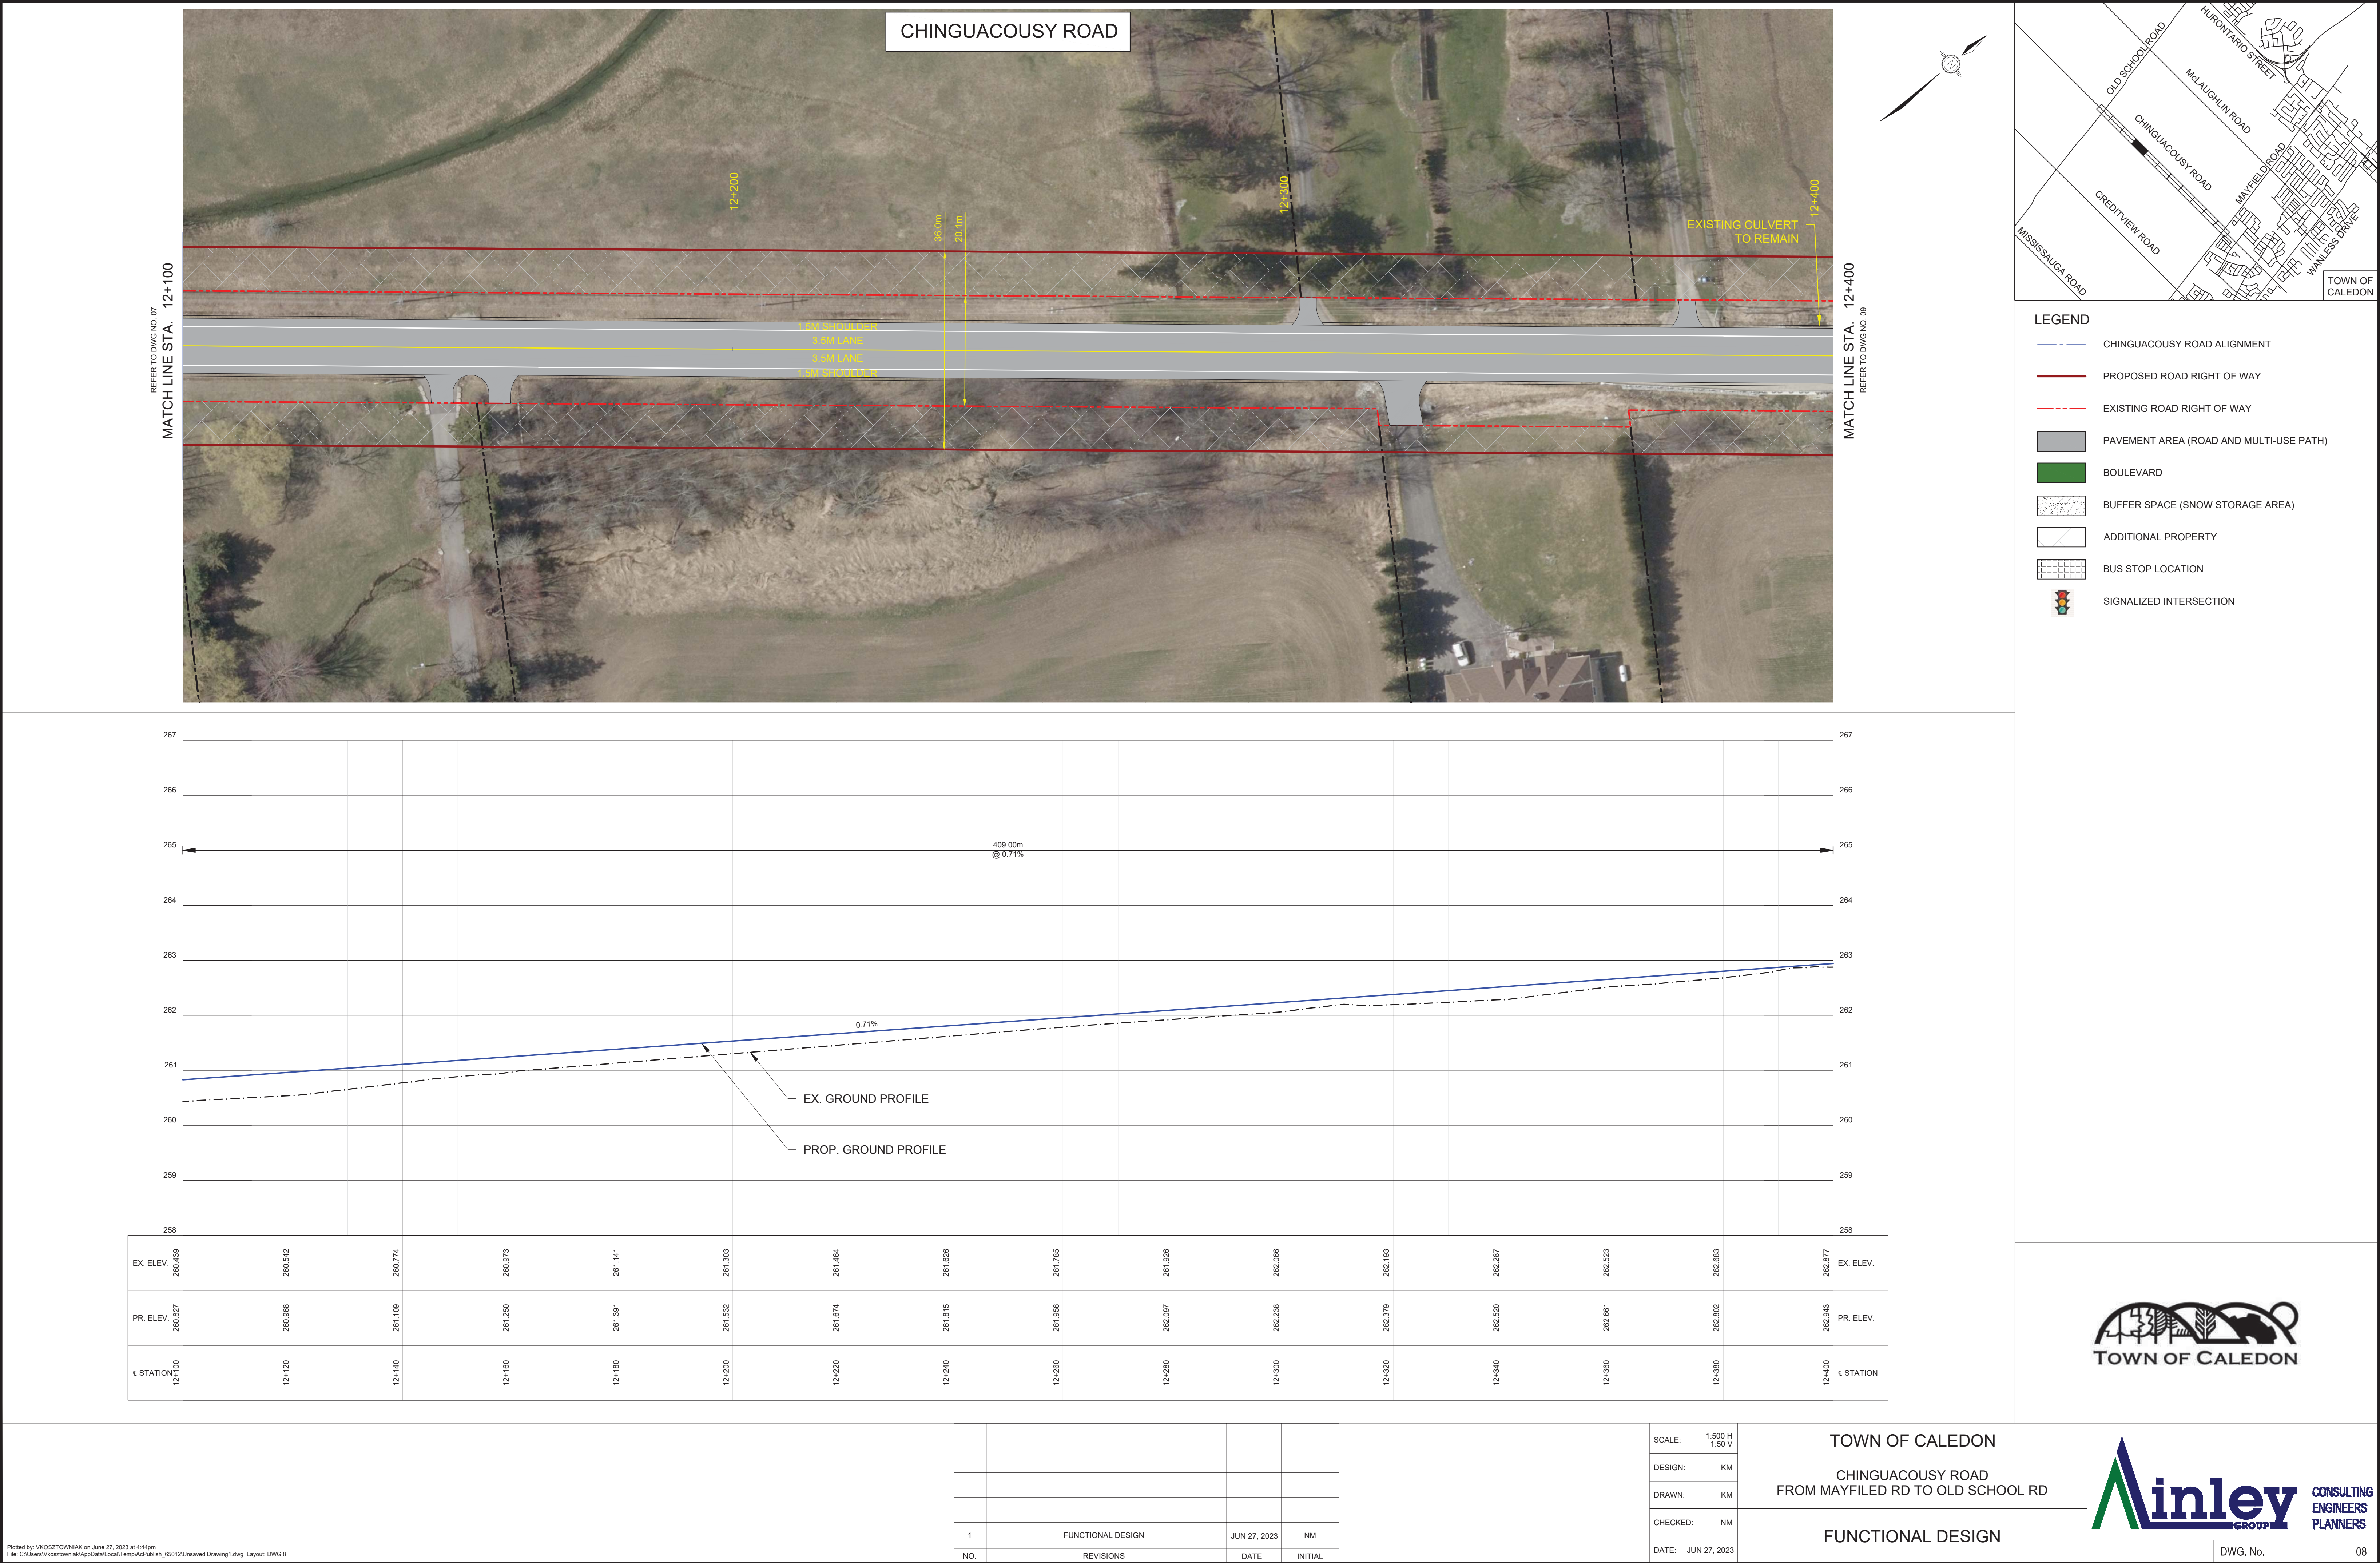

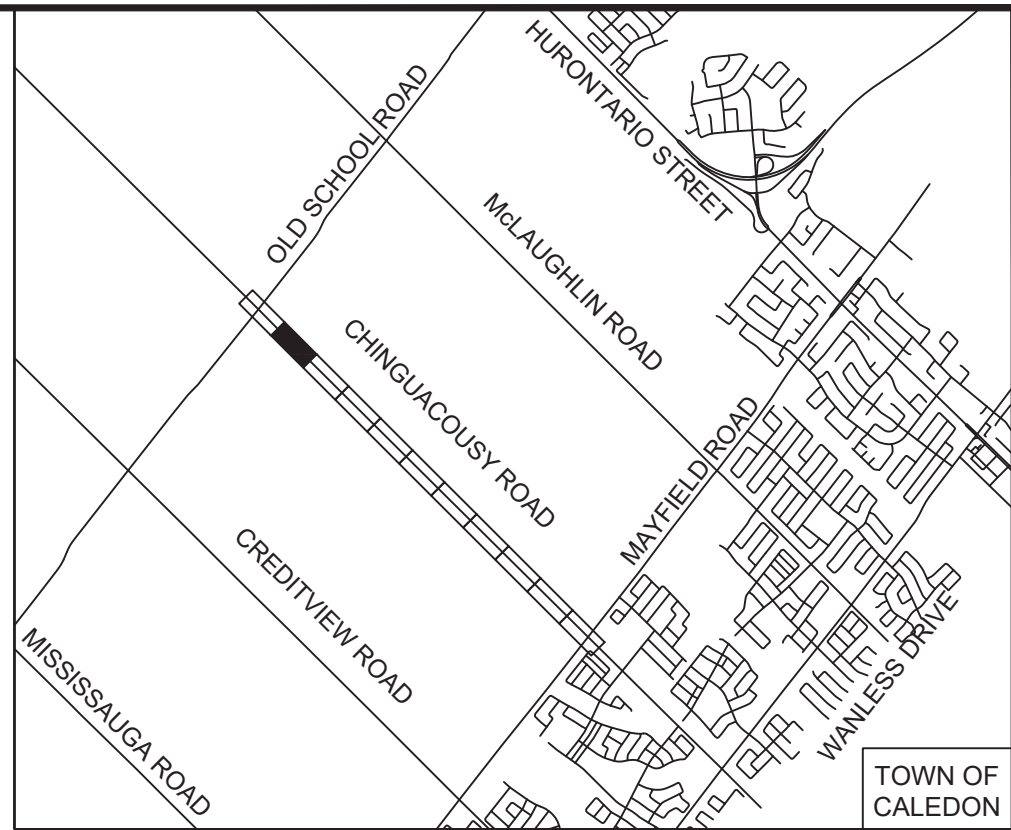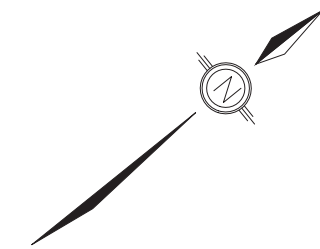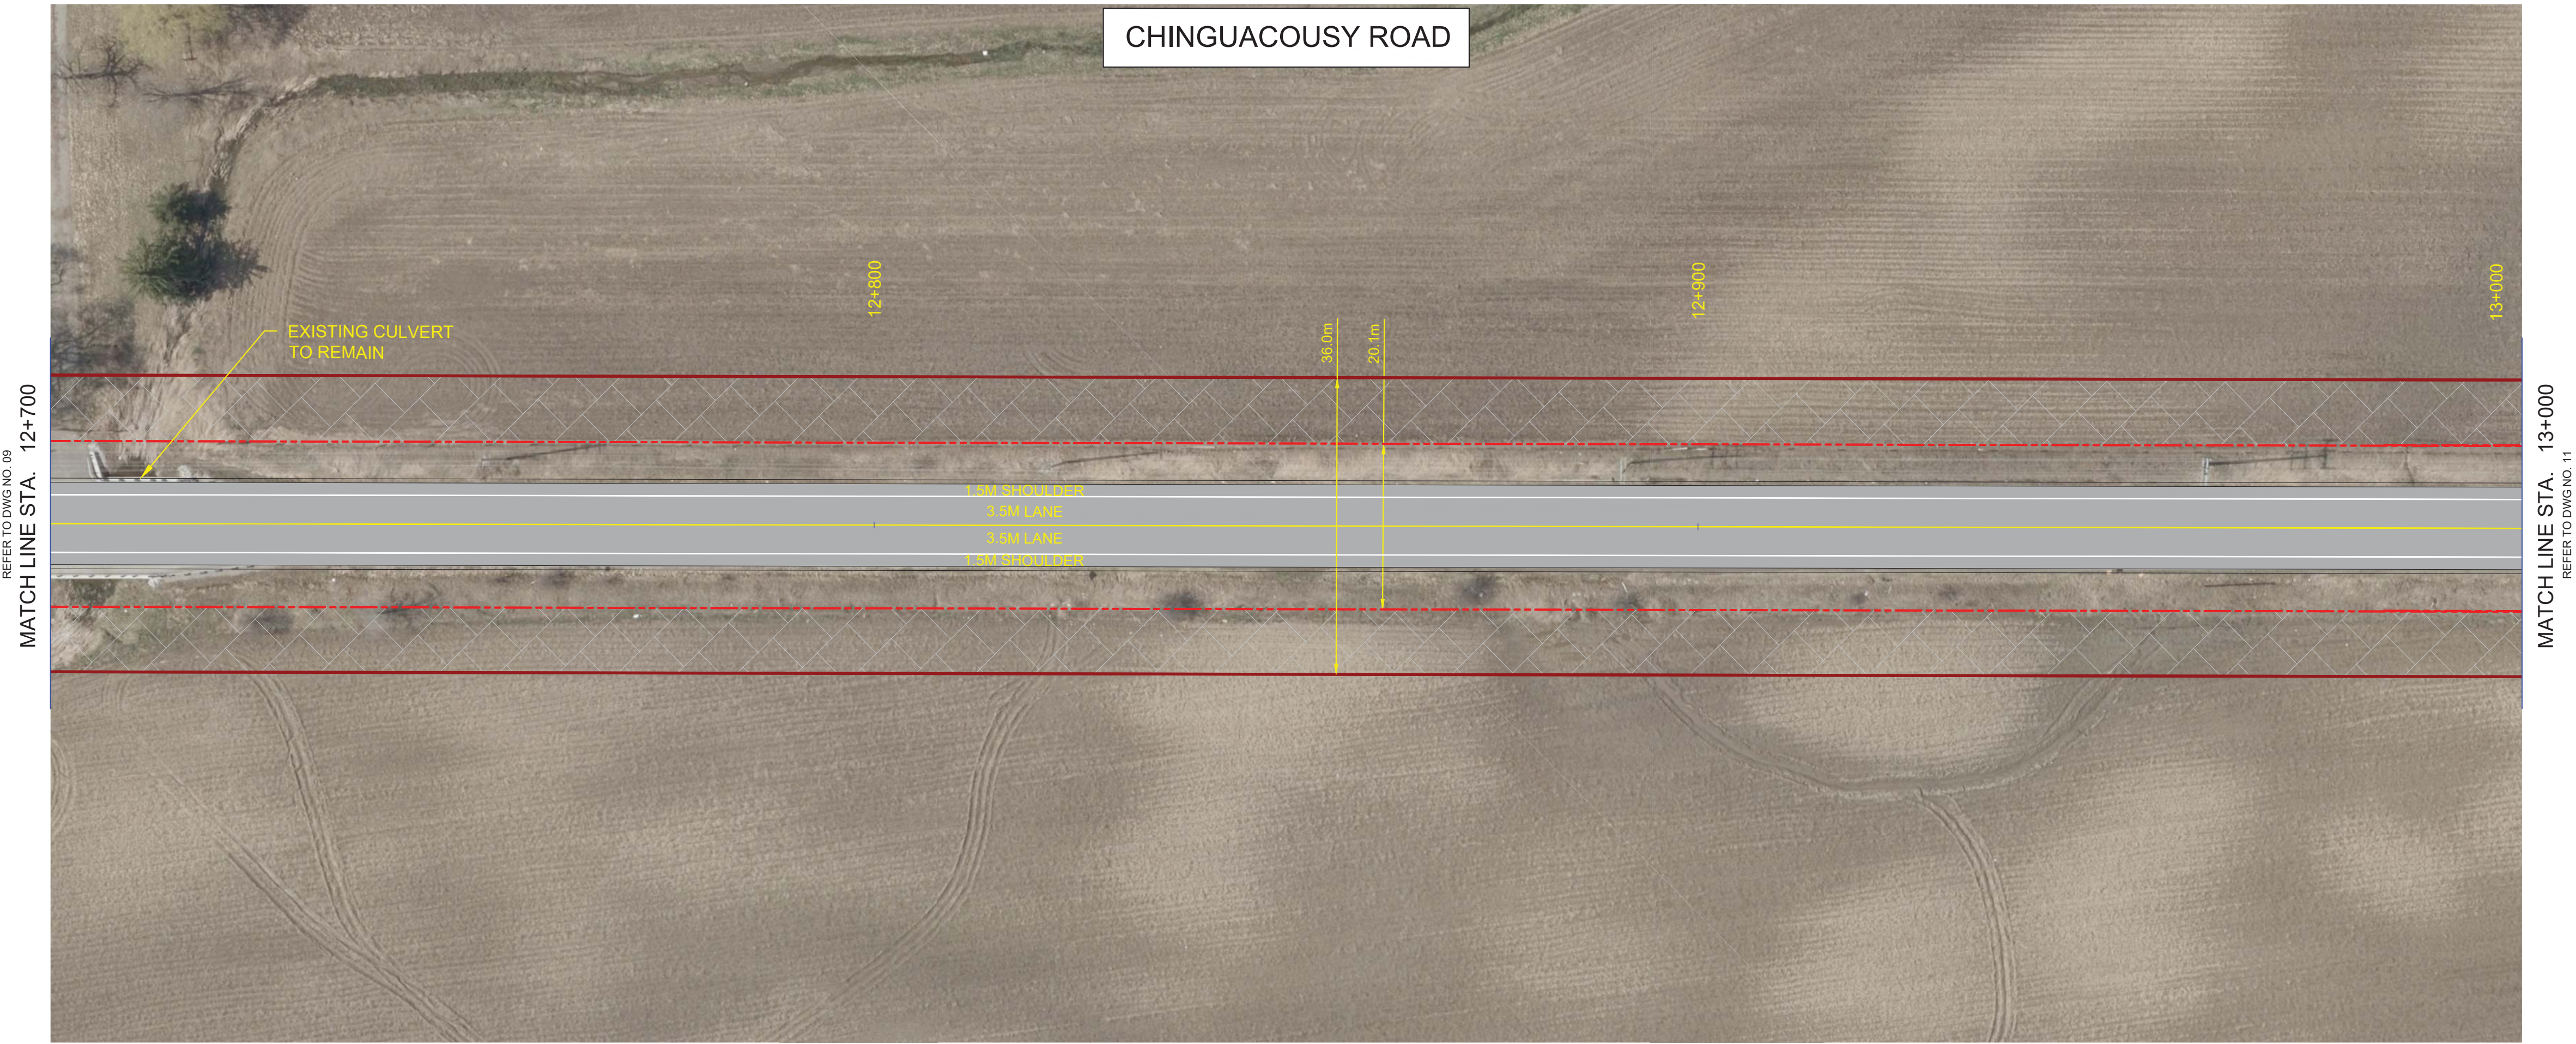

- LEGEND
- CHINGUACOUSY ROAD ALIGNMENT
 - PROPOSED ROAD RIGHT OF WAY
 - EXISTING ROAD RIGHT OF WAY
 - PAVEMENT AREA (ROAD AND MULTI-USE PATH)
 - BOULEVARD
 - BUFFER SPACE (SNOW STORAGE AREA)
 - ADDITIONAL PROPERTY
 - BUS STOP LOCATION
 - SIGNALIZED INTERSECTION

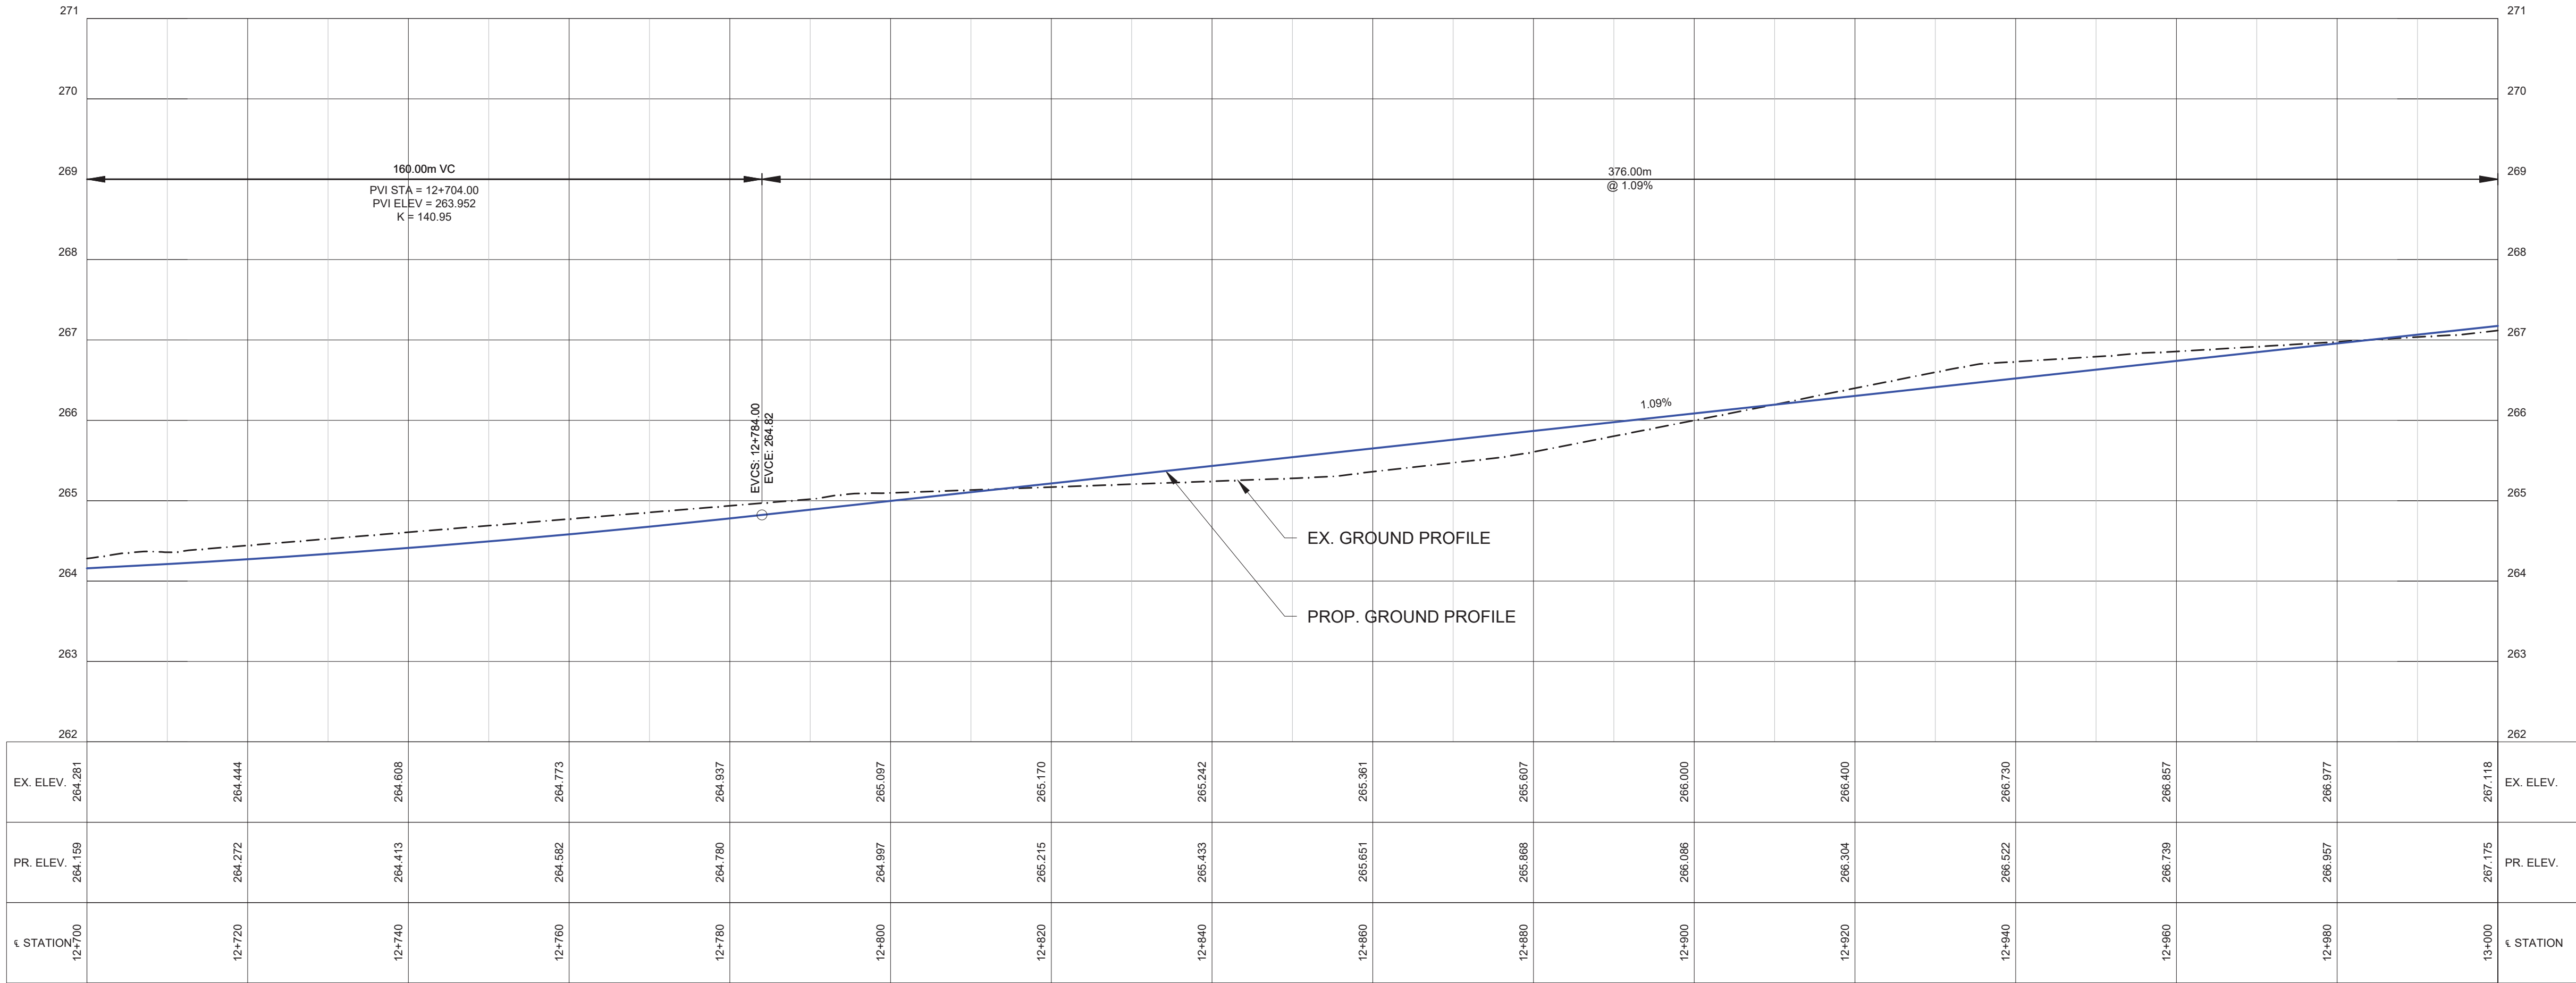

1	FUNCTIONAL DESIGN	JUN 27, 2023	NM
NO.	REVISIONS	DATE	INITIAL

SCALE:	1:500 H 1:50 V
DESIGN:	KM
DRAWN:	KM
CHECKED:	NM
DATE:	JUN 27, 2023

TOWN OF CALEDON

CHINGUACOUSY ROAD
FROM MAYFILED RD TO OLD SCHOOL RD

FUNCTIONAL DESIGN



