

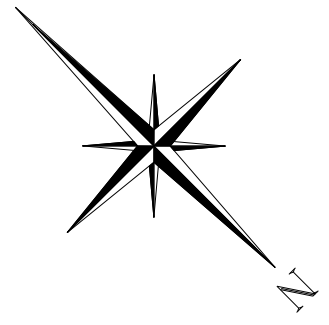
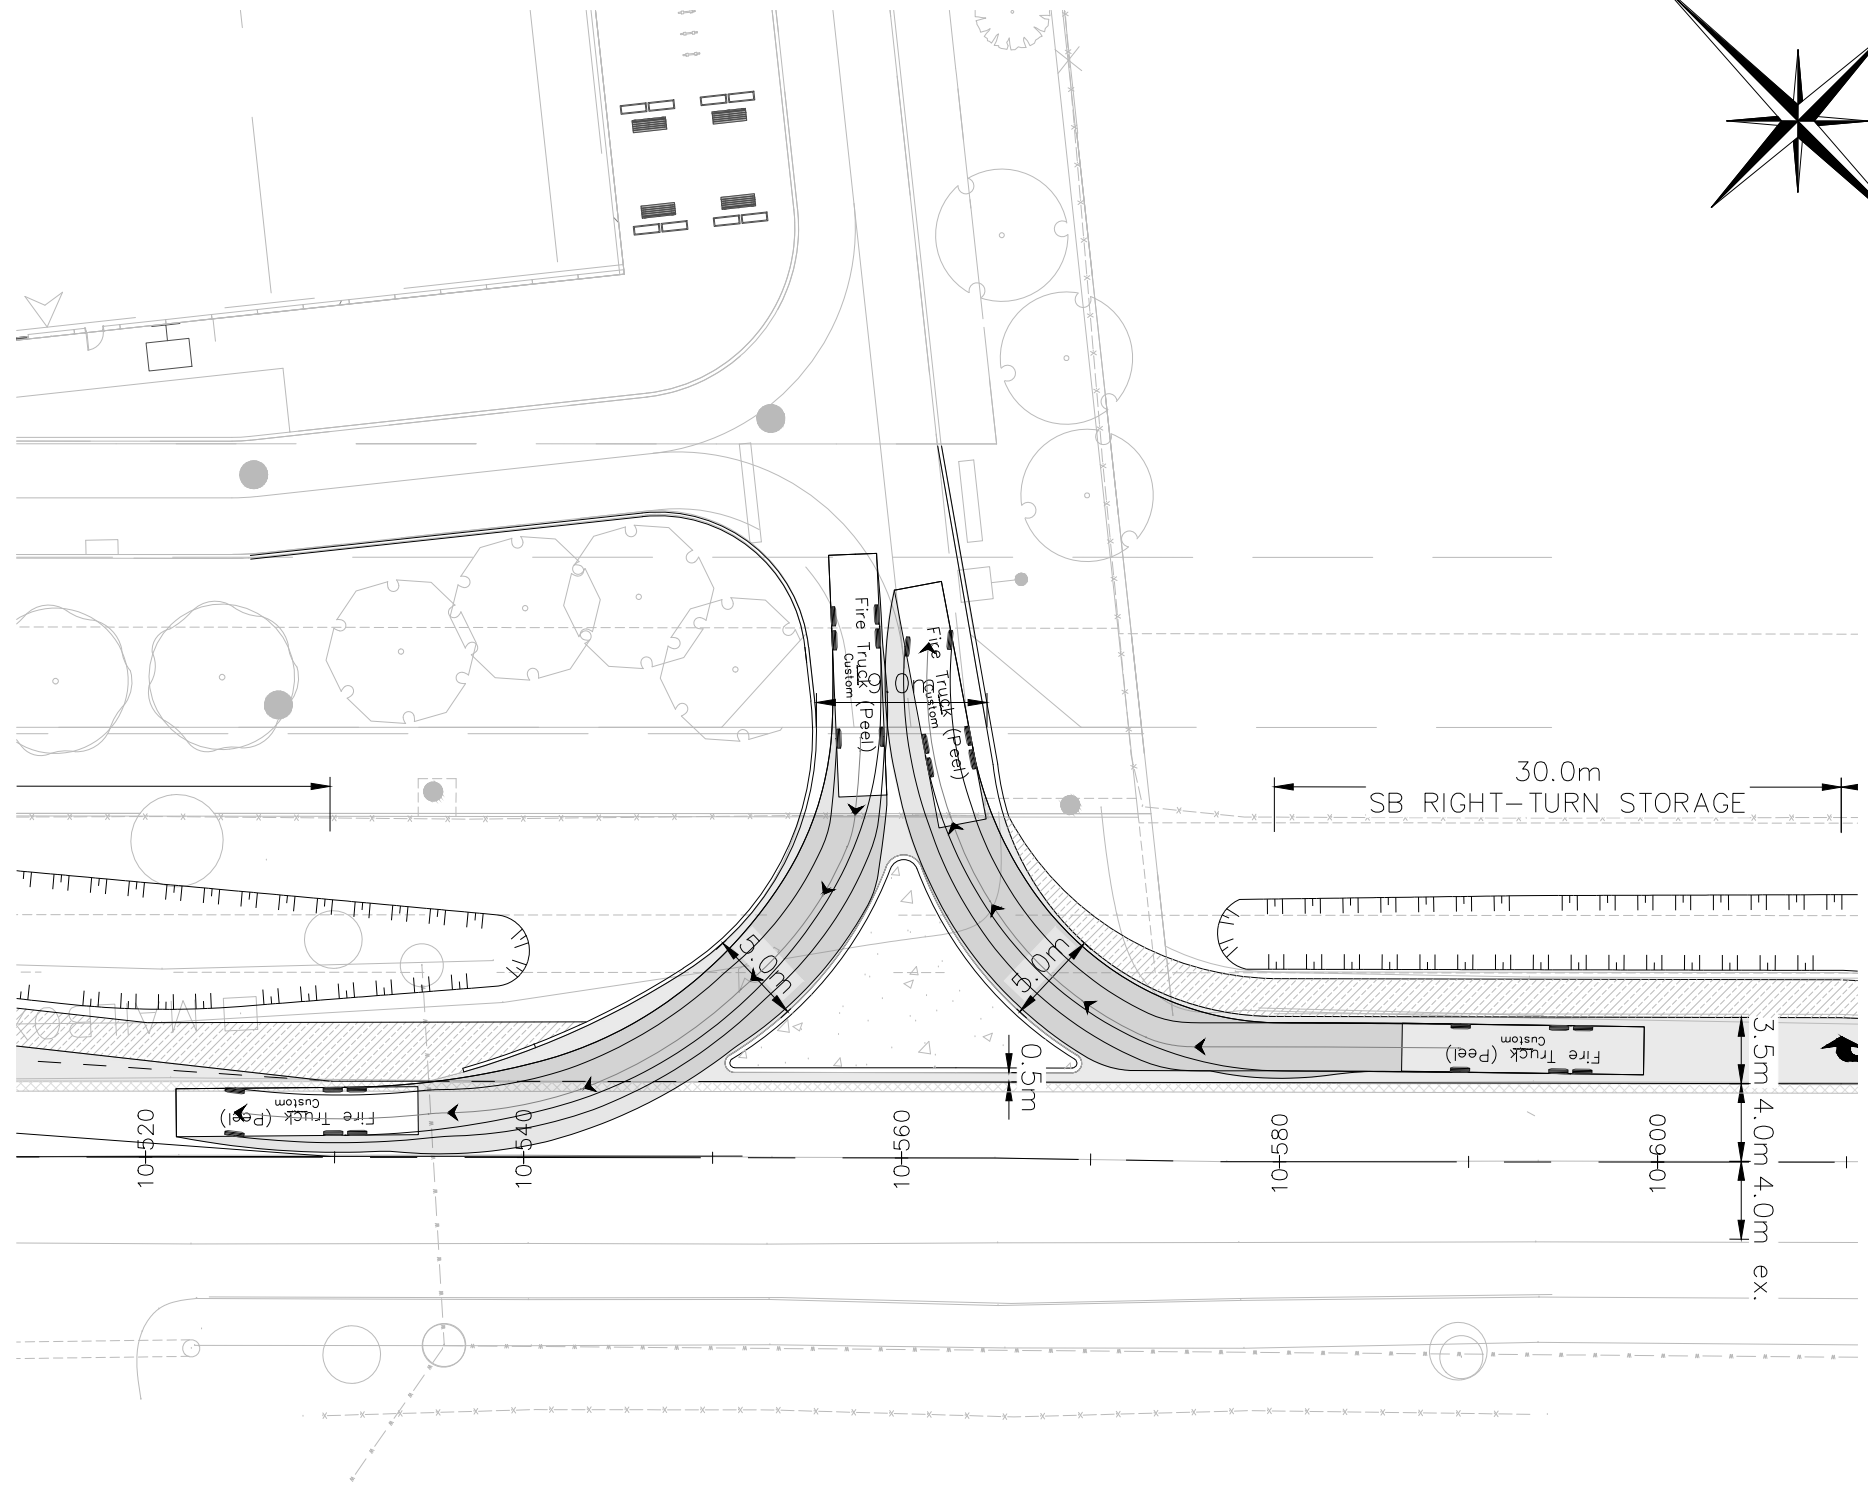
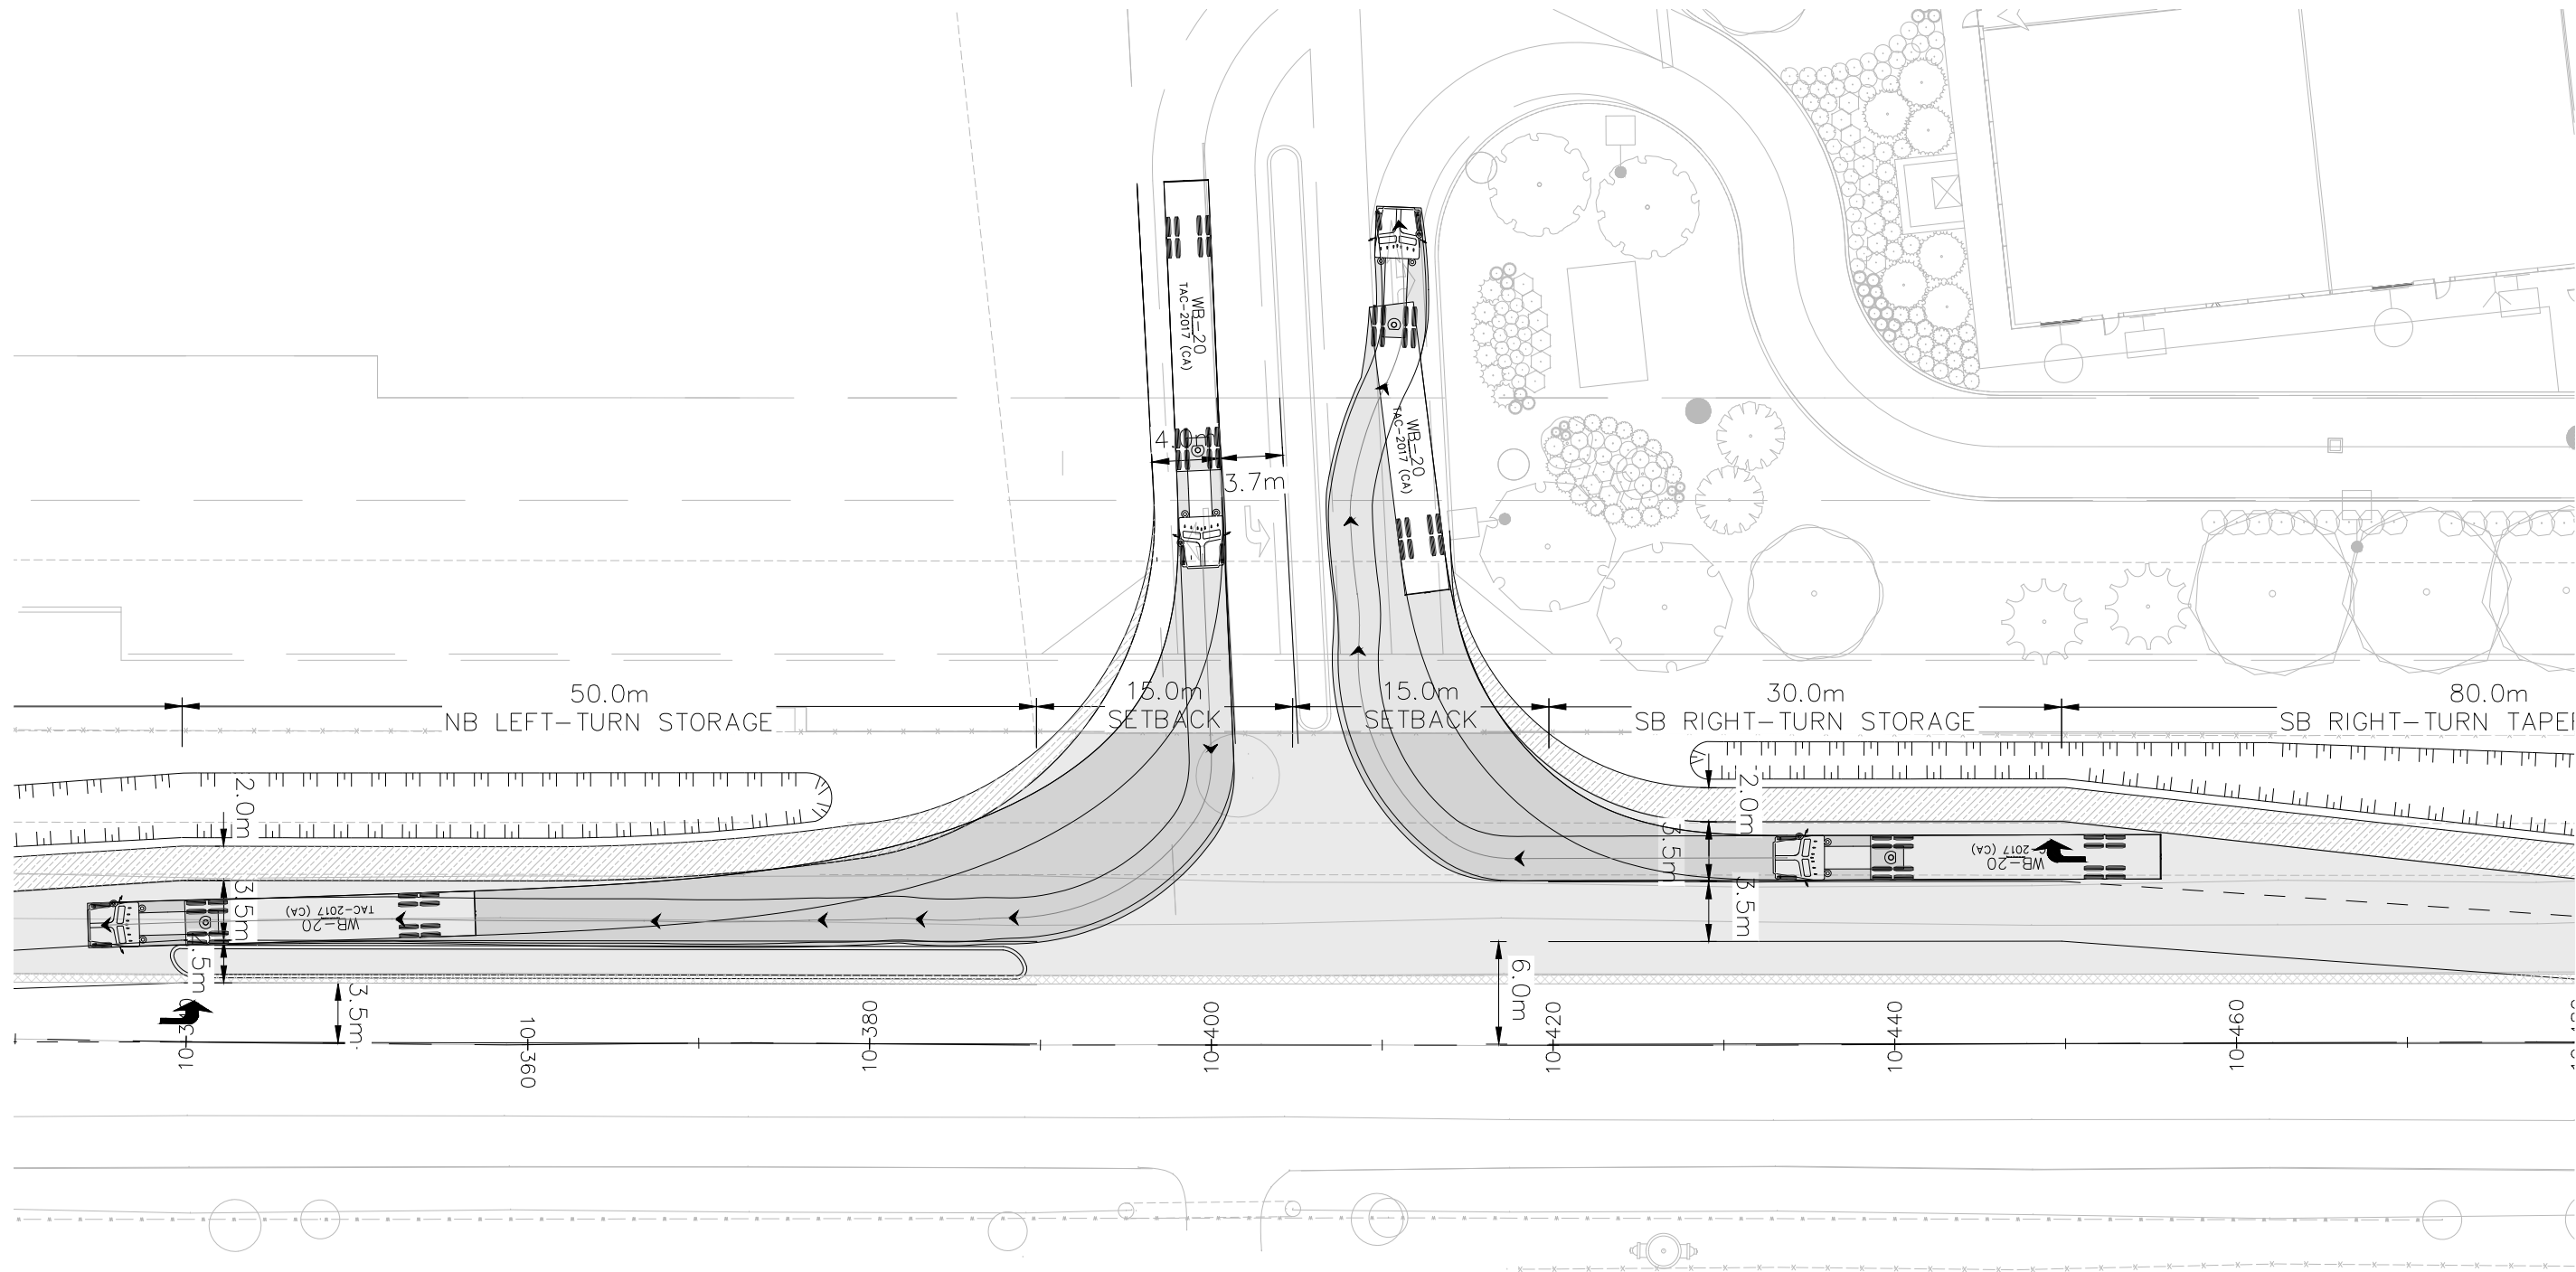
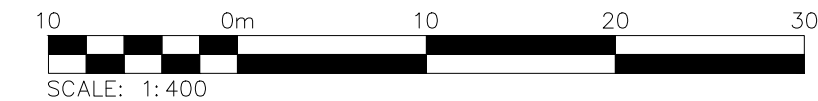
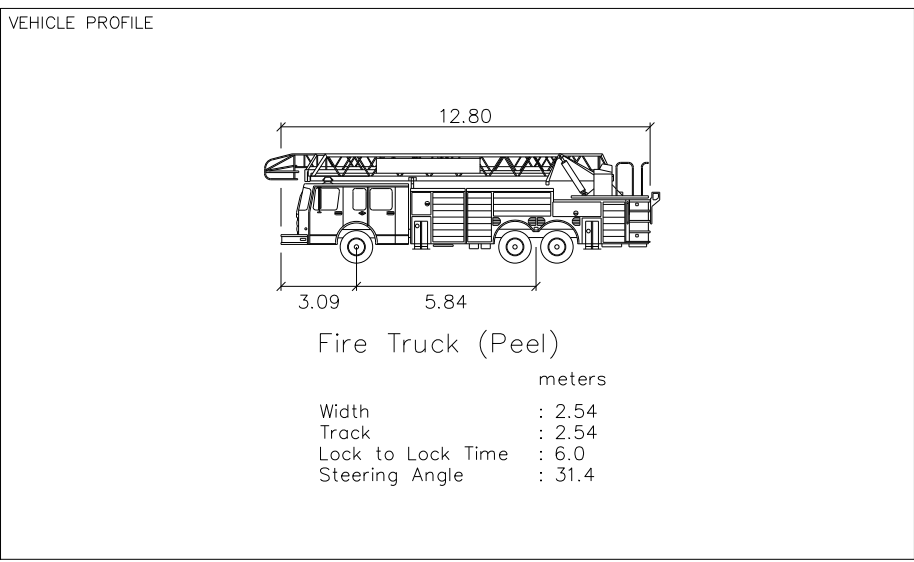
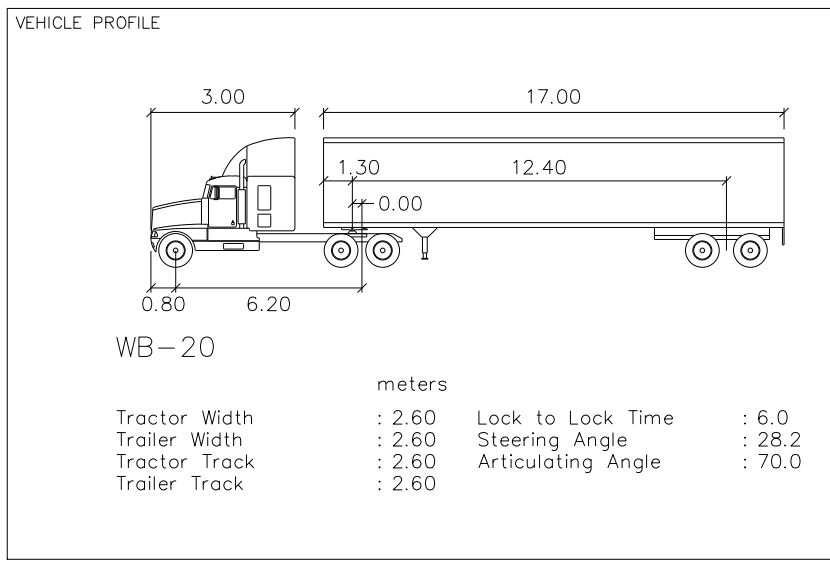
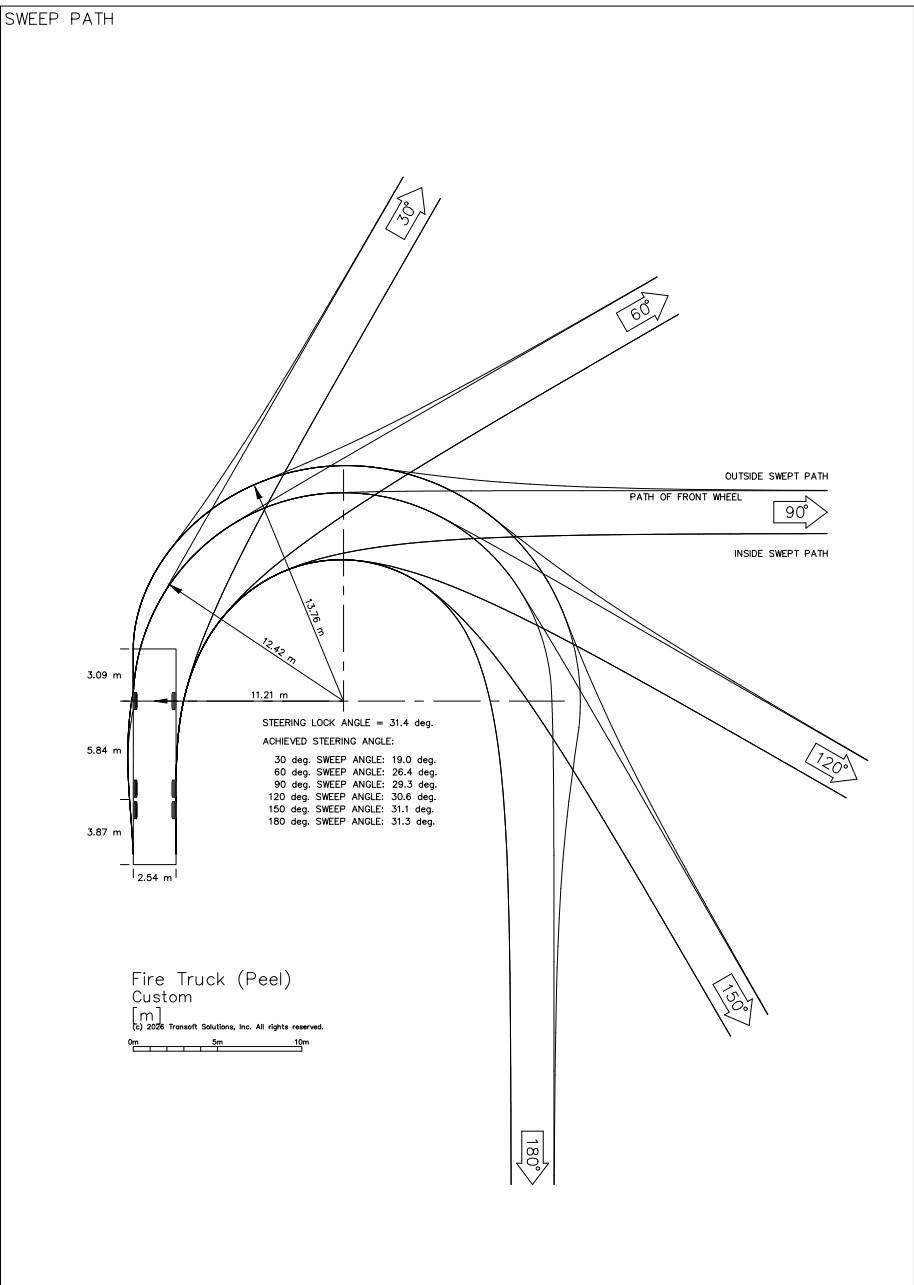


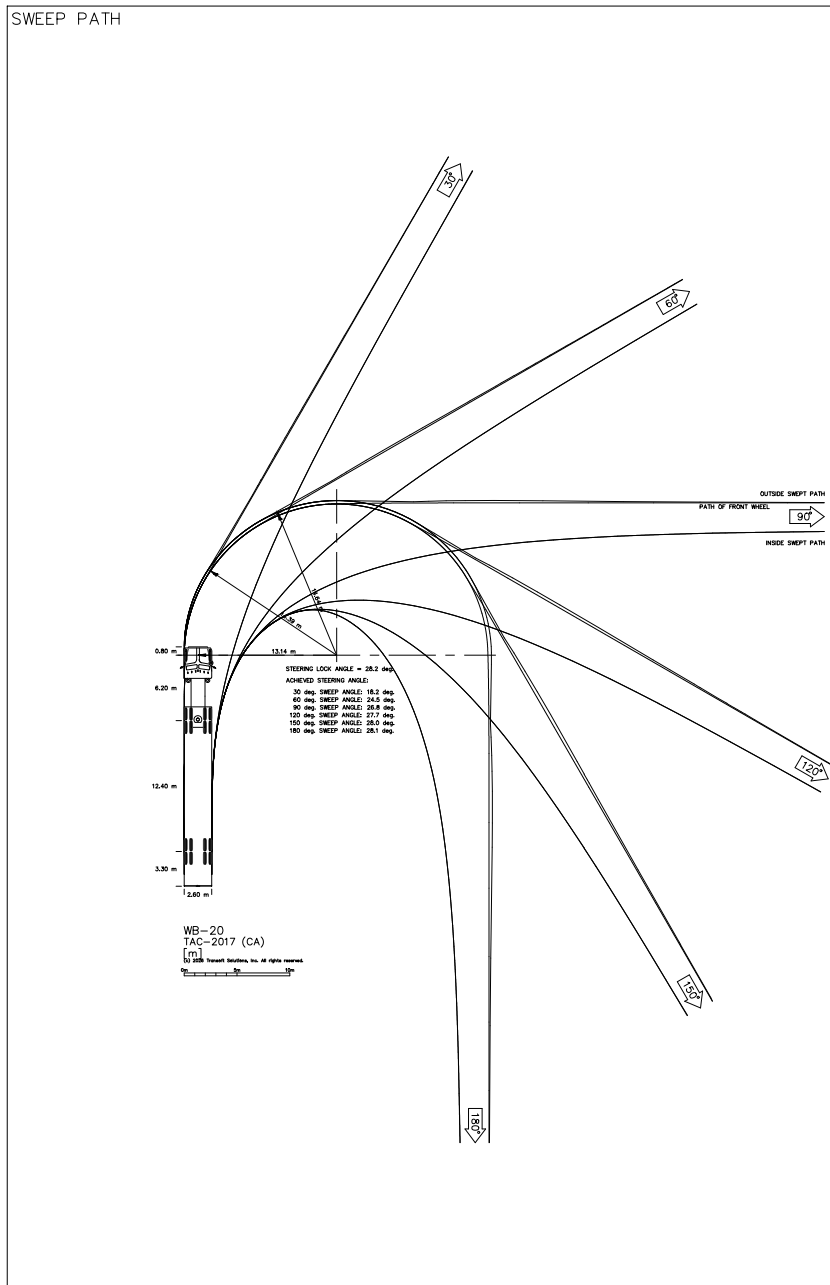

TOWN OF CALEDON
PLANNING
RECEIVED
May 6, 2026

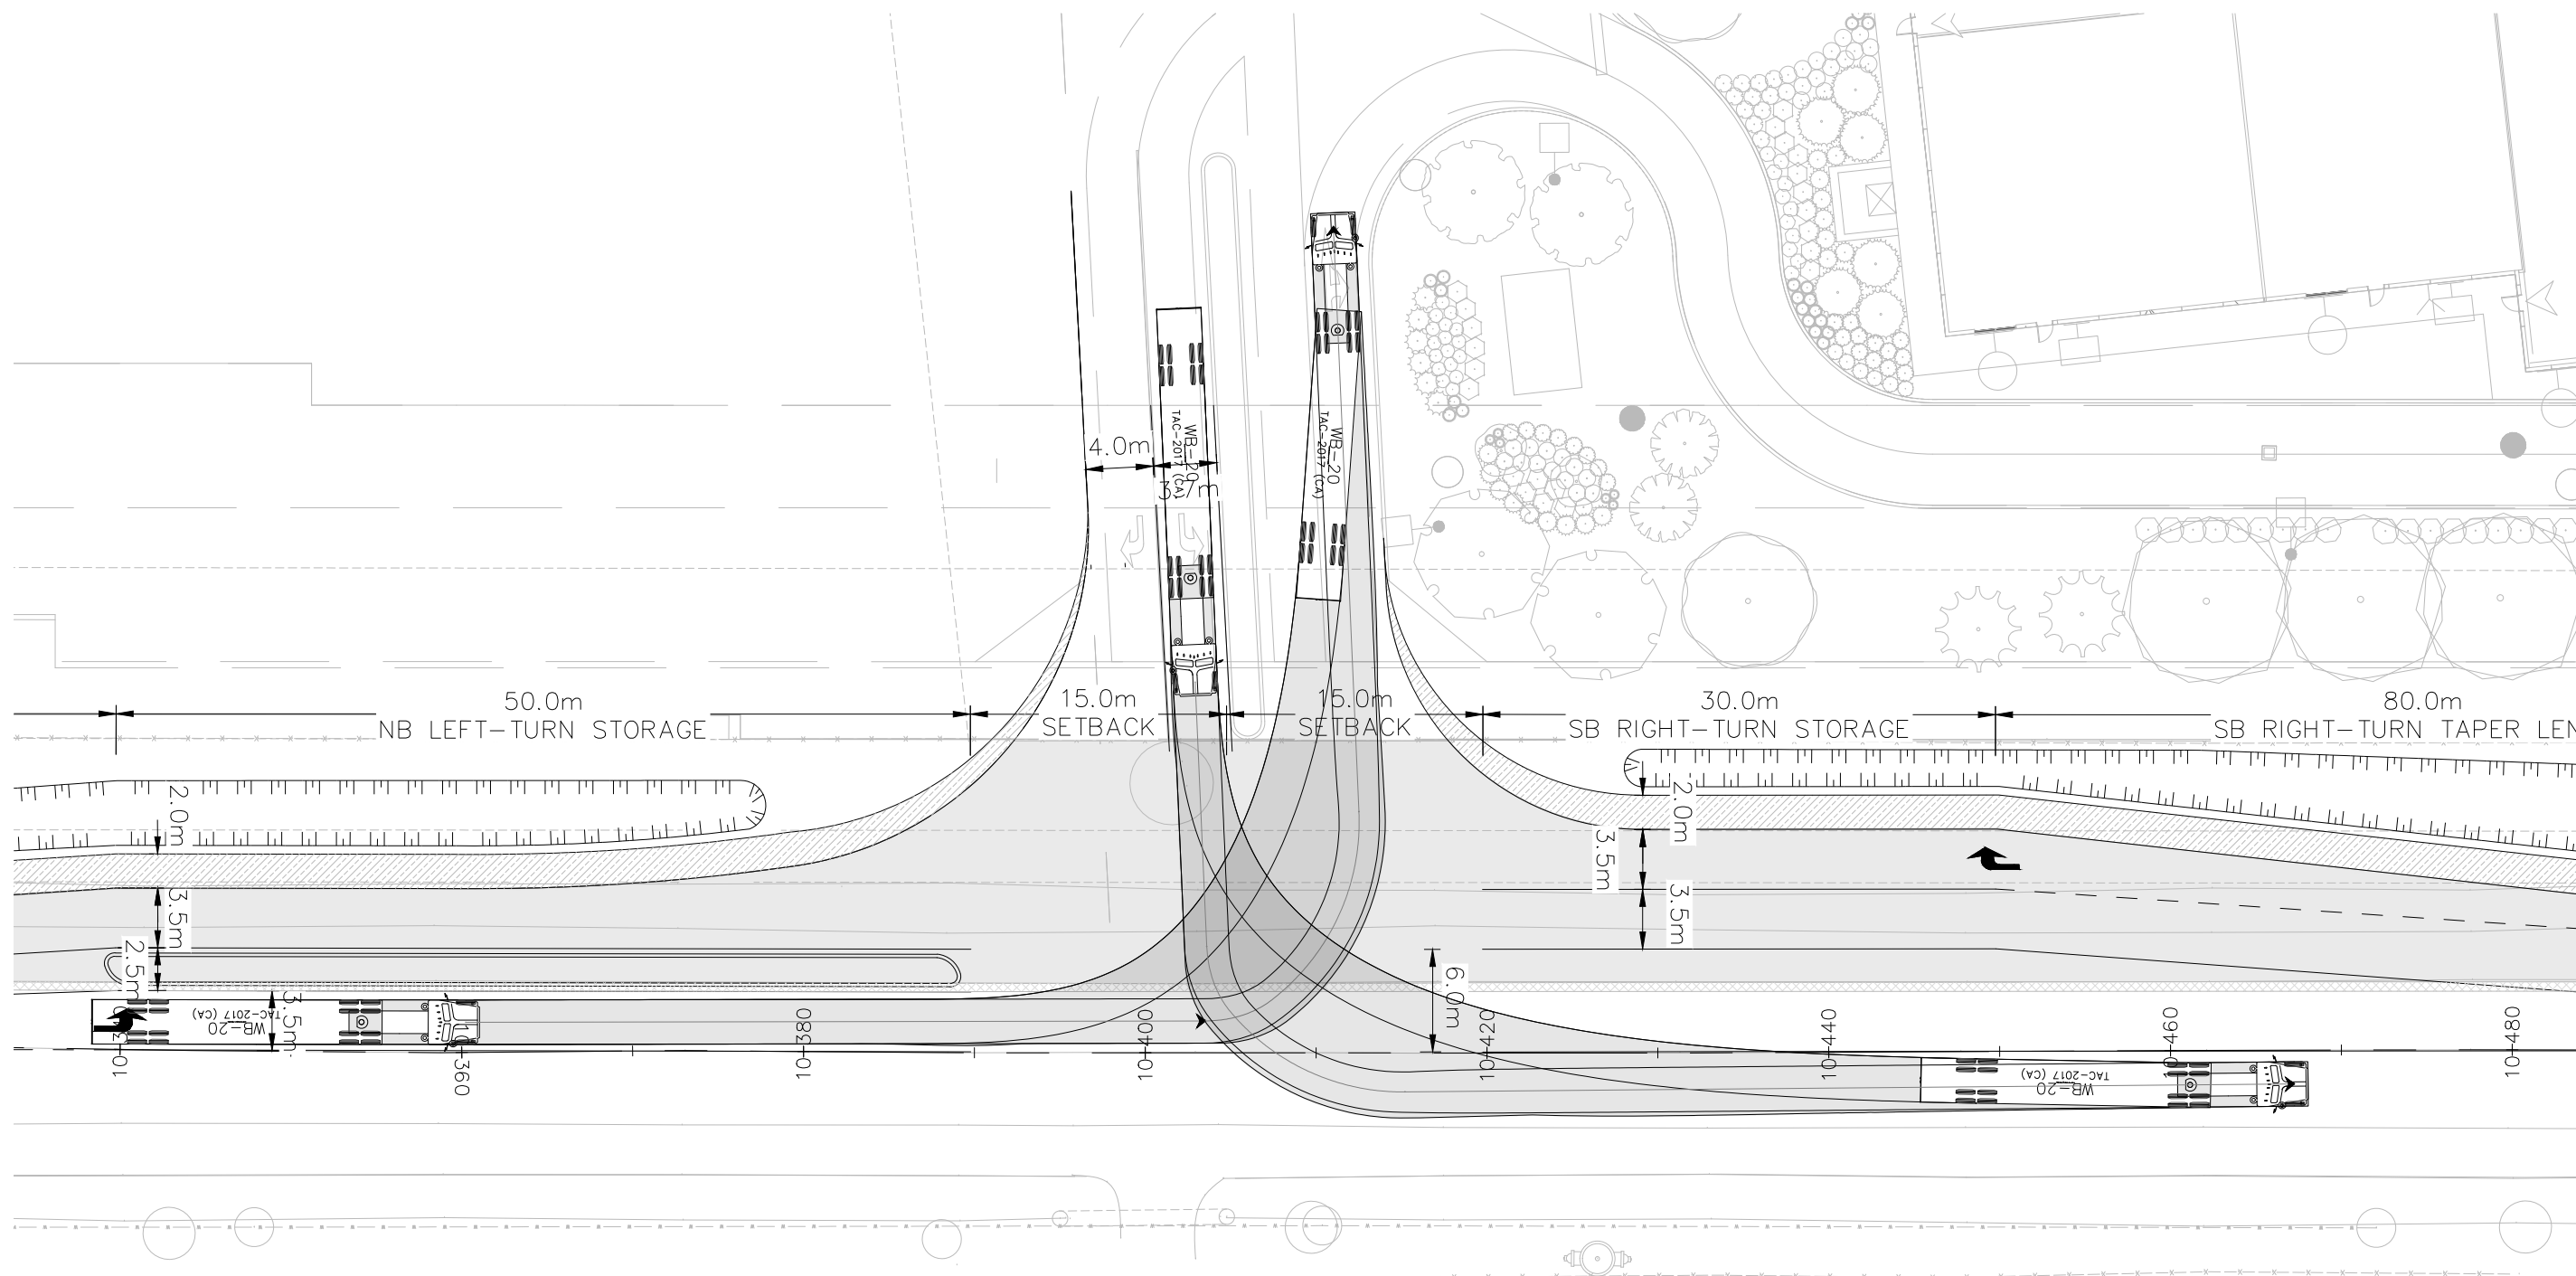

- THIS DRAWING IS THE EXCLUSIVE PROPERTY OF C.F. CROZIER & ASSOCIATES INC. AND THE MODIFICATION AND/OR REPRODUCTION OF ANY PART OF THIS DRAWING IS STRICTLY PROHIBITED WITHOUT WRITTEN AUTHORIZATION FROM THIS OFFICE.
- THE DIGITAL FILES CONTAIN INTELLECTUAL AND DIGITAL DATA PROPERTY THAT IS THE EXCLUSIVE PROPERTY OF C.F. CROZIER & ASSOCIATES INC. THE CONTRACTOR SHALL VERIFY ALL DIMENSIONS, LEVELS, AND DATUMS ON SITE AND REPORT ANY DISCREPANCIES OR OMISSIONS TO C.F. CROZIER & ASSOCIATES INC. PRIOR TO CONSTRUCTION.
- THIS DRAWING IS TO BE READ AND UNDERSTOOD IN CONJUNCTION WITH ALL OTHER PLANS AND DOCUMENTS APPLICABLE TO THIS PROJECT.
- ALL EXISTING UNDERGROUND UTILITIES TO BE VERIFIED IN THE FIELD BY THE CONTRACTOR PRIOR TO CONSTRUCTION.
- DO NOT SCALE DRAWINGS.

Town

No.	ISSUE	DATE: MM/DD/YYYY
1	ISSUED FOR REVIEW	05/05/2026

Engineer

FOR REVIEW
NOT TO BE USED FOR CONSTRUCTION

Engineer

Project

TULLAMORE NORTHWEST SECONDARY PLAN
TOWN OF CALEDON

Drawing

VEHICLE MANEUVERING ANALYSIS



Drawn By	B.R./J.W.	Design By	Project	2278-7228
Check By	M.Y.	Check By	Drawing	T101