

KEY PLAN SCALE 1:7500

LEGEND

- EXISTING SANITARY MANHOLE
- EXISTING STORM MANHOLE
- PROPOSED AREA DRAINS
- EXISTING SINGLE CATCHBASIN
- EXISTING DOUBLE CATCHBASIN
- ⊕ EXISTING VALVE & BOX
- ⊕ EXISTING VALVE & CHAMBER
- ⊕ EXISTING HYDRANT & VALVE
- EXISTING WATER SERVICE BOX LOCATION
- EXISTING UTILITY LAMP
- 175.0 EXISTING CONTOUR AND ELEVATION
- 295.06 EXISTING SPOT ELEVATION
- 295.06 PROPOSED SPOT ELEVATION
- 2.0% PROPOSED SLOPES
- 295.06 EXISTING ROAD GEADES
- CATCHBASIN SEDIMENT BARRIER SEE DWG ESC-3 FOR DETAILS
- ➔ OVERLAND FLOW
- 100 YEAR CAPTURE
- SUBJECT SITE
- 0.11Ha 100 YEAR CAPTURE AREA

No.	DESCRIPTION	DATE	BY	APPROVED
4.				
3.				
2.				
1.				

REVISIONS

APPROVED FOR CONSTRUCTION

THIS APPROVAL CONSTITUTES A GENERAL REVIEW AND DOES NOT CERTIFY DIMENSIONAL ACCURACY.

THIS APPROVAL IS SUBJECT TO THE FURTHER CERTIFICATION OF THE "AS CONSTRUCTED" WORKS BY A REGISTERED PROFESSIONAL ENGINEER OF THE PROVINCE OF ONTARIO


DATE: _____ APPROVED BY: _____

BENCH MARK:
ELEVATIONS ARE IN METRES AND ARE DERIVED FROM REGION OF PEEL BENCHMARK No. 25, ON THE NORTH FACE AT THE WEST CORNER OF A TWO STOREY CONCRETE BLOCK BUILDING LOCATED ON THE EAST SIDE OF AIRPORT ROAD APPROXIMATELY 0.32 KM NORTH OF THE NORTHERLY LIMIT OF CALEDON EAST. ELEVATION = 310.640

Stantec Consulting Ltd.
675 COCHRANE DRIVE, WEST TOWER SUITE 300
MARKHAM, ONTARIO L3R 0B8
TELEPHONE: (905) 944-7777
FAX: (905) 474-9889

LICENSED PROFESSIONAL ENGINEER
S.A. KHAN
100085491
JUN 19, 2020
PROVINCE OF ONTARIO

PROJECT NAME
**PROPOSED MIXED-USE DEVELOPMENT
CHATEAUX OF CALEDON TOWN SQUARE**
0 ATCHISON DRIVE, BLOCK 164 ON PLAN 43M-1840
TOWN FILE No.: PRE 17-0084

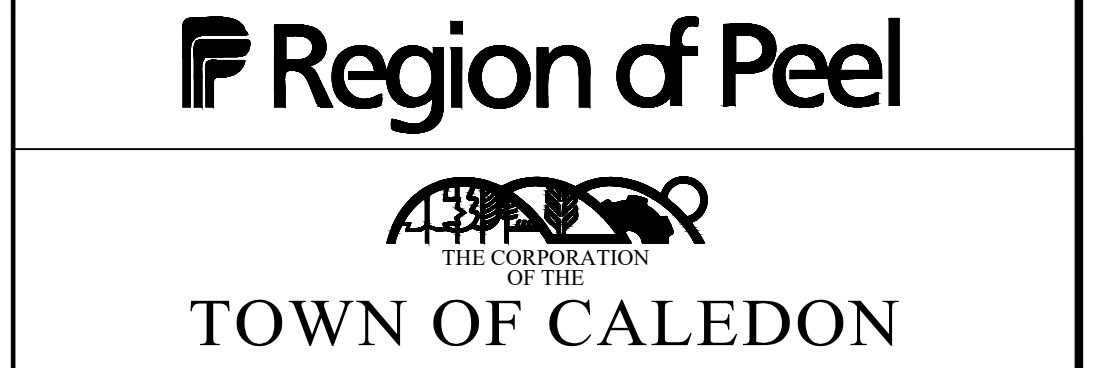

**EROSION & SEDIMENT
CONTROL PLAN
BELOW GRADE WORKS**

SCALE : 1:250	PROJECT No. 160622596
DESIGN BY: J.L.	CHECKED BY: S.K.
DRAWN BY: J.L.	DATE: JUNE 2020
	DRAWING No. ESC-1