
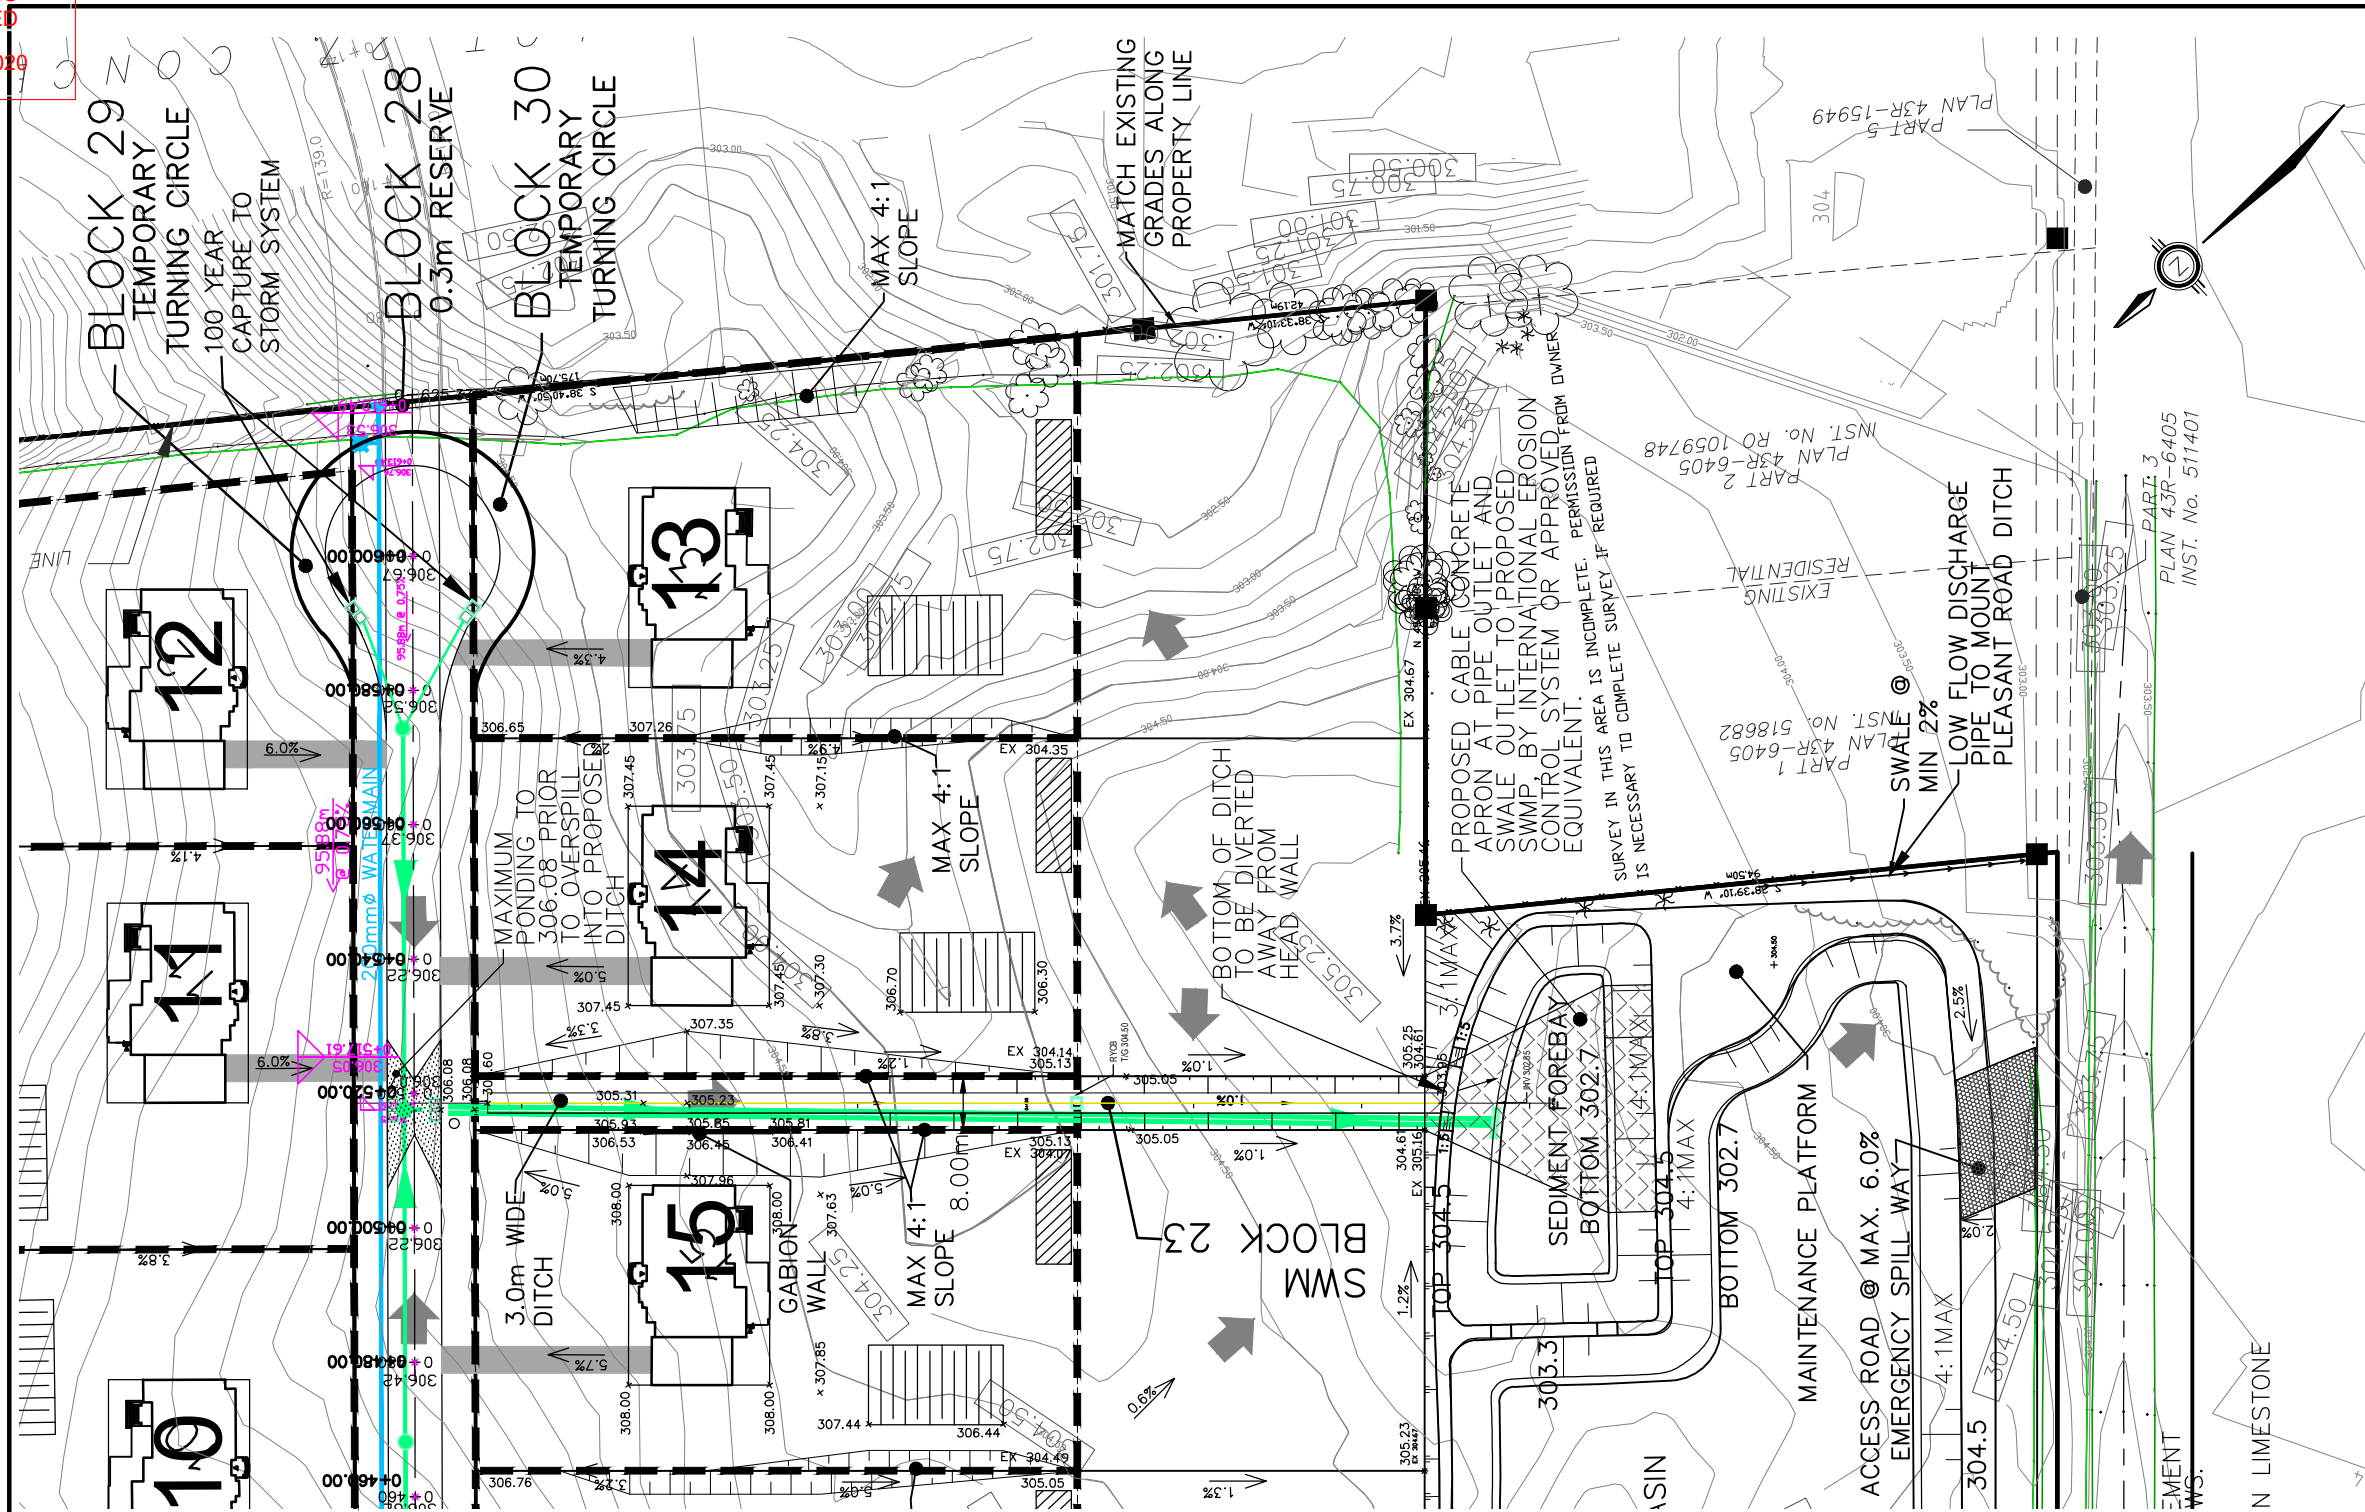
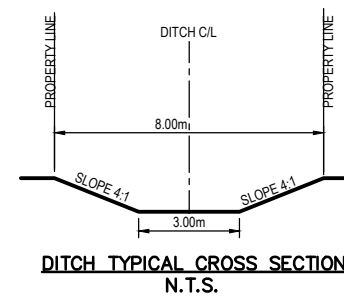


Legend

- 302.00 EXISTING CONTOUR
- 307.30 PRELIMINARY ELEVATION
- 20.0m @ 0.75% PRELIMINARY ROAD GRADE
- OVERLAND FLOW
- PROPOSED FRONT OF HOUSE ELEVATION
- LOT NUMBER
- PROPOSED REAR OF HOUSE ELEVATION
- PROPOSED DRIVEWAY GRADE
- PROPOSED SEPTIC BED
- STRUCTURE ENVELOPE
- PROPOSED STORM SEWER AND FLOW DIRECTION

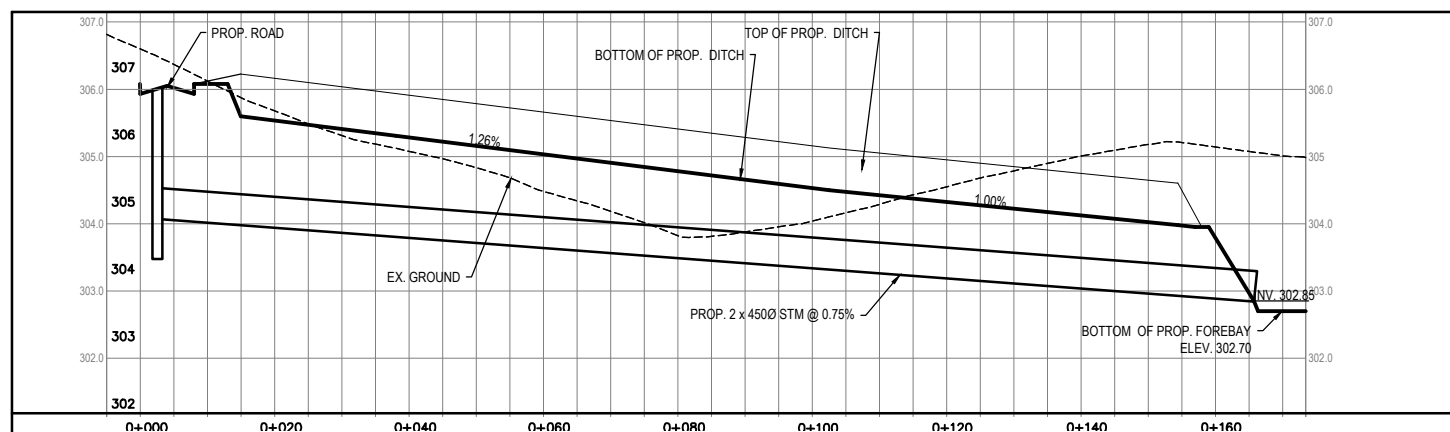

GRAHAM PROPERTY
ESTATE DEVELOPMENT

CONSULTANT

GHD

6705 Millcreek Drive, Unit 1
Mississauga Ontario L5N 5M4
T 1 416 213 7121 F 1 416 890 8490
E ytomail@ghd.com W www.ghd.com

PRELIMINARY OVERFLOW DITCH
PLAN AND SECTIONS

DESIGN	K.K.	DRAWN	D.L.	CHECKED	P.S.
SCALE	H. 1:500 V. 1:50	PROJECT No.		06131	
DATE	FEB. 2020		FIG-6		