



GENERAL NOTES
 VERIFY ALL DIMENSIONS.
 DO NOT SCALE DRAWINGS.
 REPORT ANY DISCREPANCIES, DISCOVERED ERRORS, OR OMISSIONS TO THE LANDSCAPE ARCHITECT BEFORE PROCEEDING.
 IT IS ADVISED THAT CONTRACTORS CONTACT THE LANDSCAPE ARCHITECT PRIOR TO CONSTRUCTION TO ENSURE THE USE OF THE LATEST REVISED DRAWINGS.
 DRAWINGS AND SPECIFICATIONS ARE THE PROPERTY OF THE LANDSCAPE ARCHITECT.

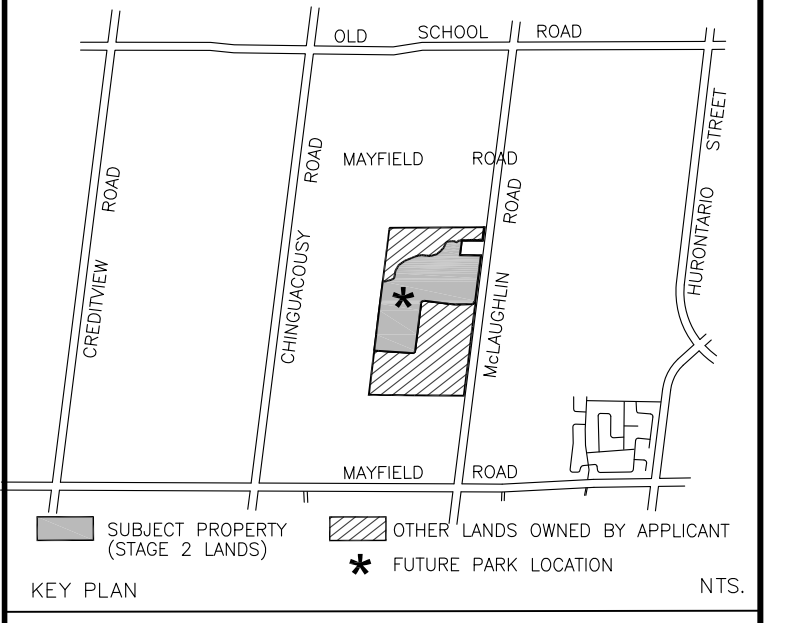

LEGEND
 STAGE 1

No.	DATE	REVISION	BY
1	DEC. 11/2020	ISSUED FOR DP SUBMISSION	J.B.

It is the responsibility of the Contractor and/or Owner to ensure that the drawings with the latest revisions are used for construction.

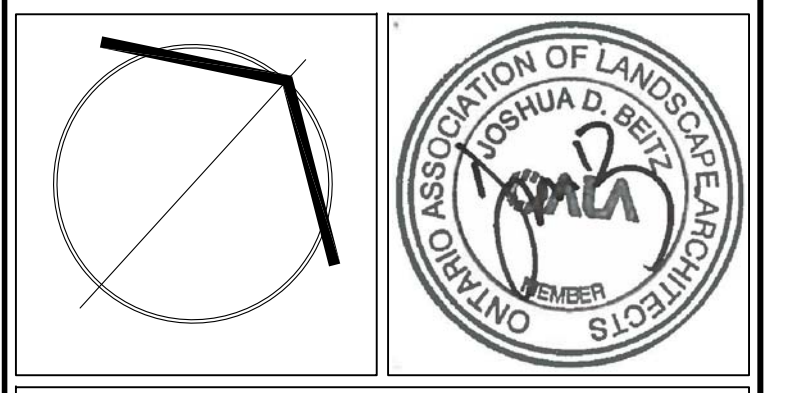

SBK 5770 HURONTARIO STREET, SUITE 320
 MISSISSAUGA, ONTARIO, L5R 3G5
 T: 416.695.4949 F: 905.712.3101
 WWW.STRYBOS.COM

STRYBOS BARRON KING
 LANDSCAPE ARCHITECTURE

PROJECT: **MAYFIELD STATION
 RESIDENTIAL SUBDIVISION
 STAGE 2**
 NORTH OF MAYFIELD RD. & WEST McLAUGHLIN RD.
 TOWN OF CALEDON

BROOKVALLEY PROJECT MANAGEMENT INC.

DRAWING TITLE:
**FACILITY FIT PLAN
 BLOCK 329
 NEIGHBOURHOOD PARK**

SCALE: 1:500	PROJECT No. 16-4882
DATE: NOV. 27, 2020	DRAWING No. PM100
DRAWN BY: P.H.	CHECKED BY: J.B.