




7 WHIP PLANTING DETAIL
TYPICAL INSTALLATION NTS

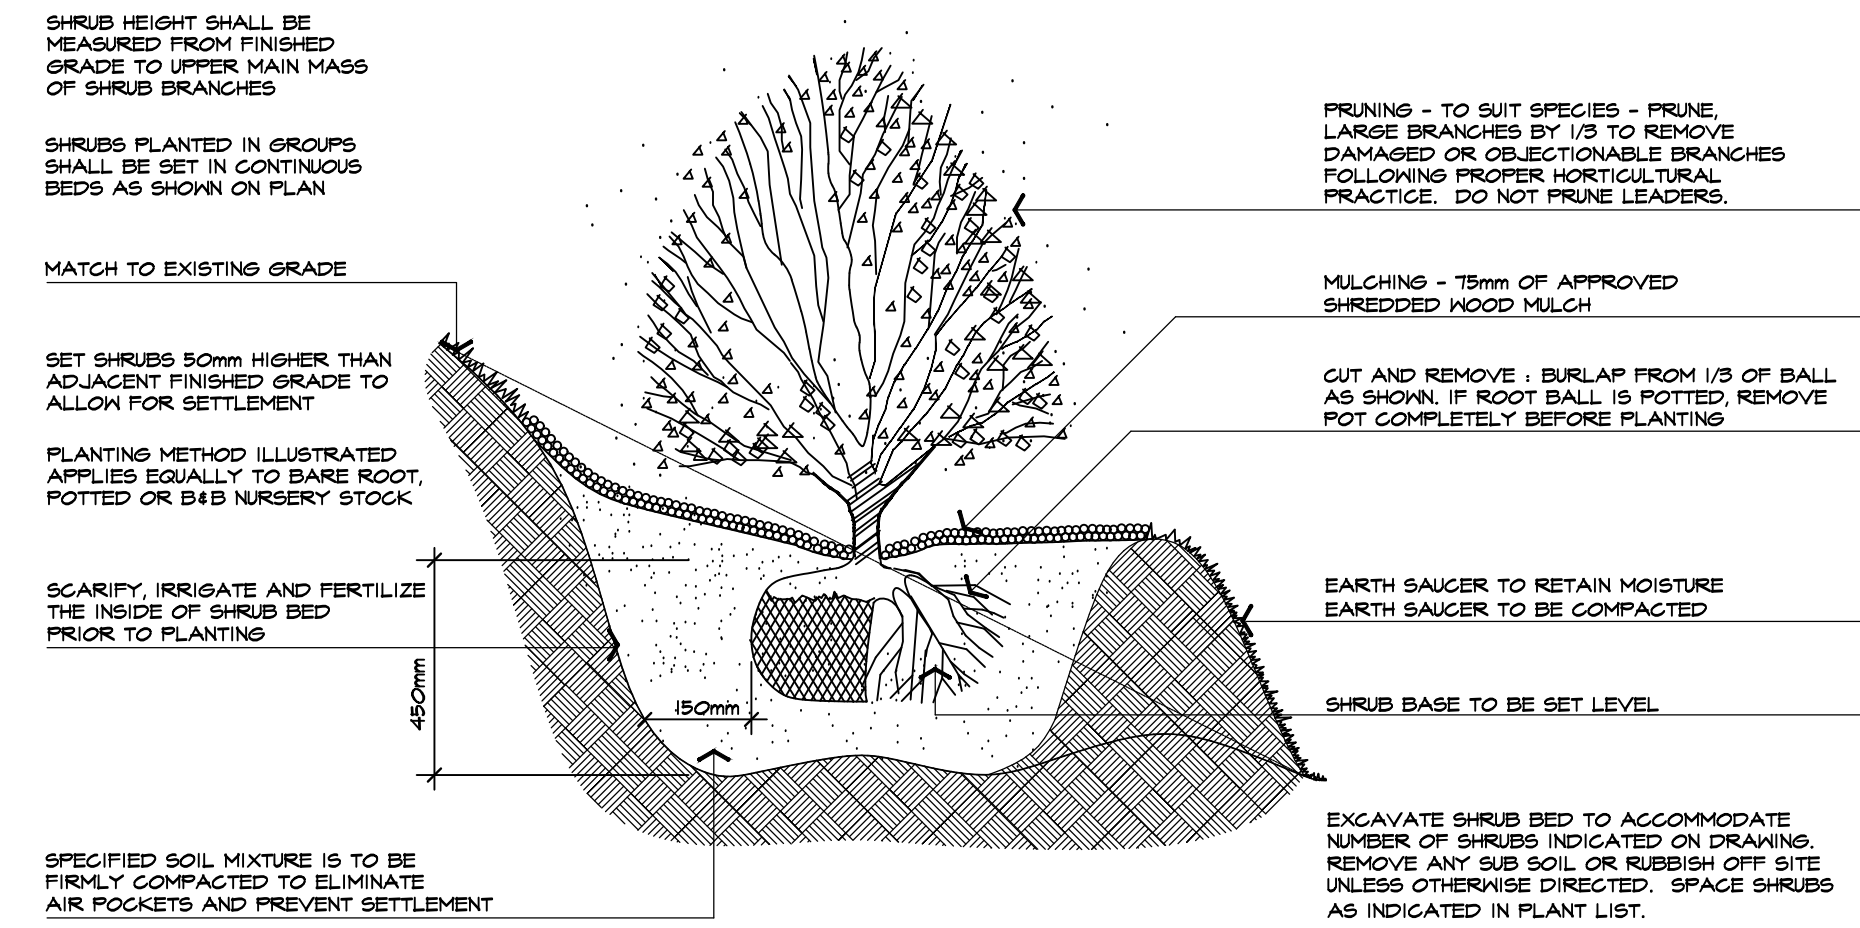


4 SHRUB PLANTING DETAIL ON SLOPES
TYPICAL INSTALLATION NTS
ABAL P302-040505

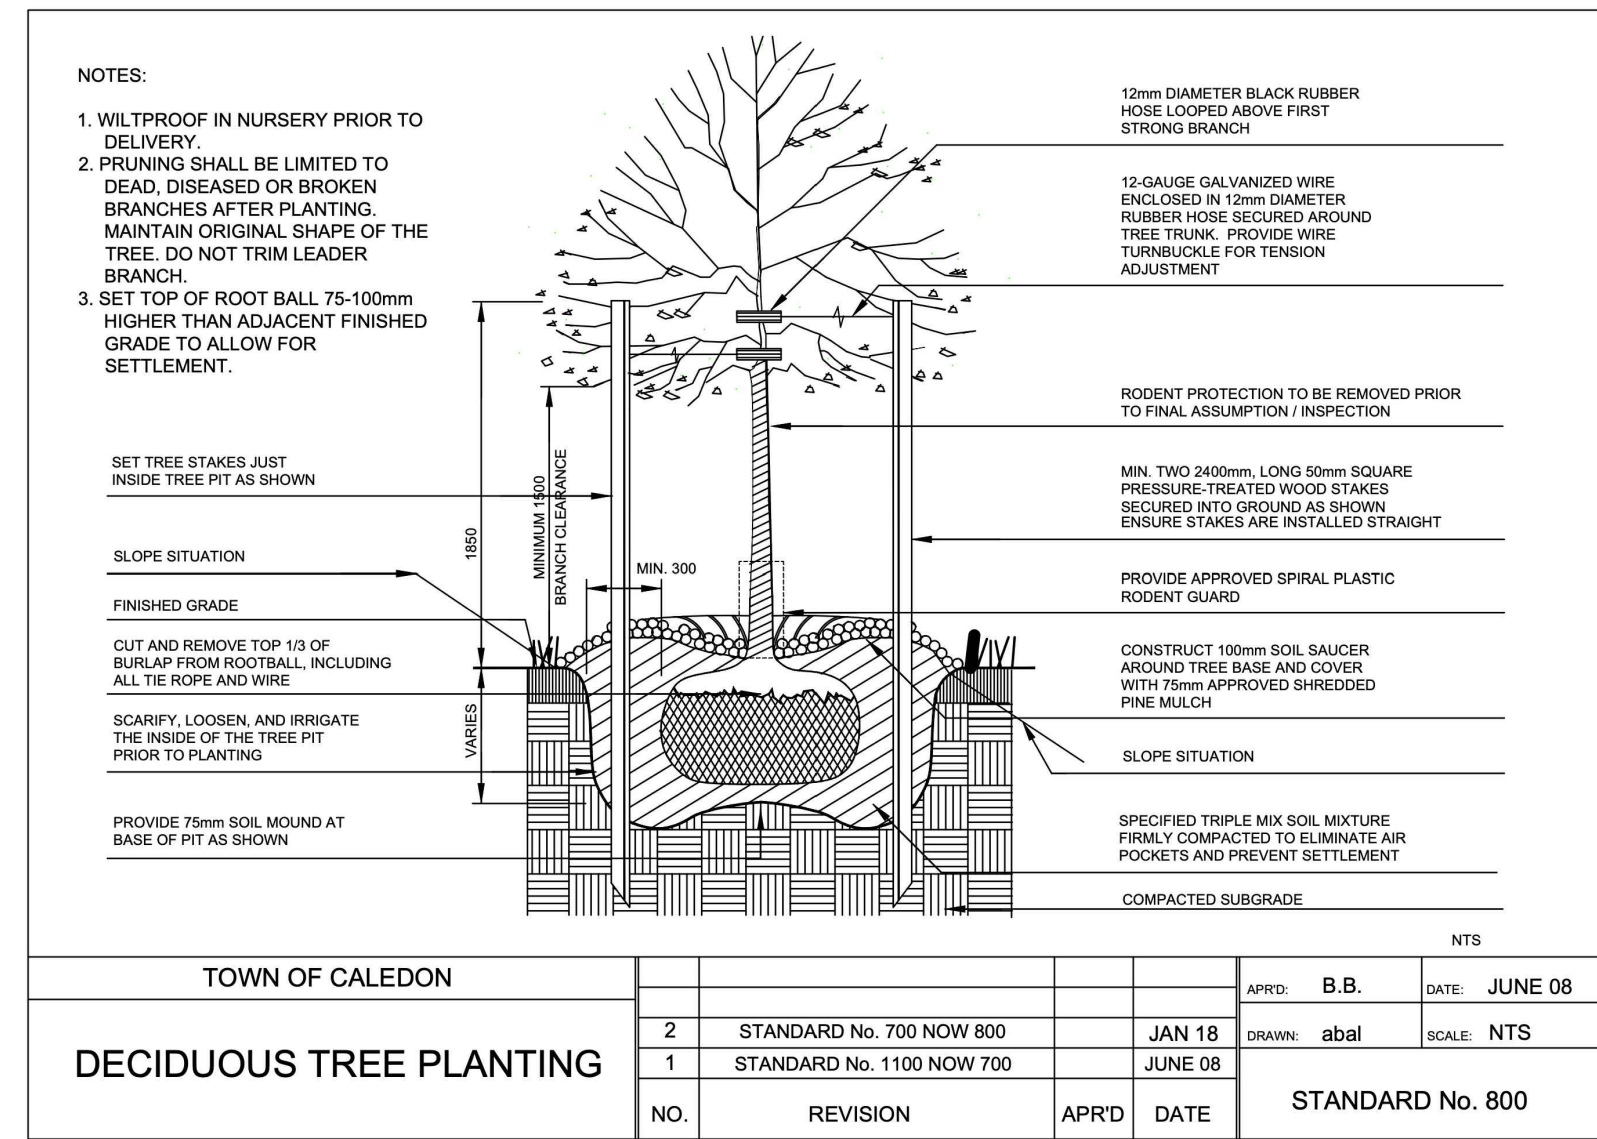


1 DECIDUOUS TREE PLANTING DETAIL
TOWN OF CALEDON STANDARD DETAIL NTS

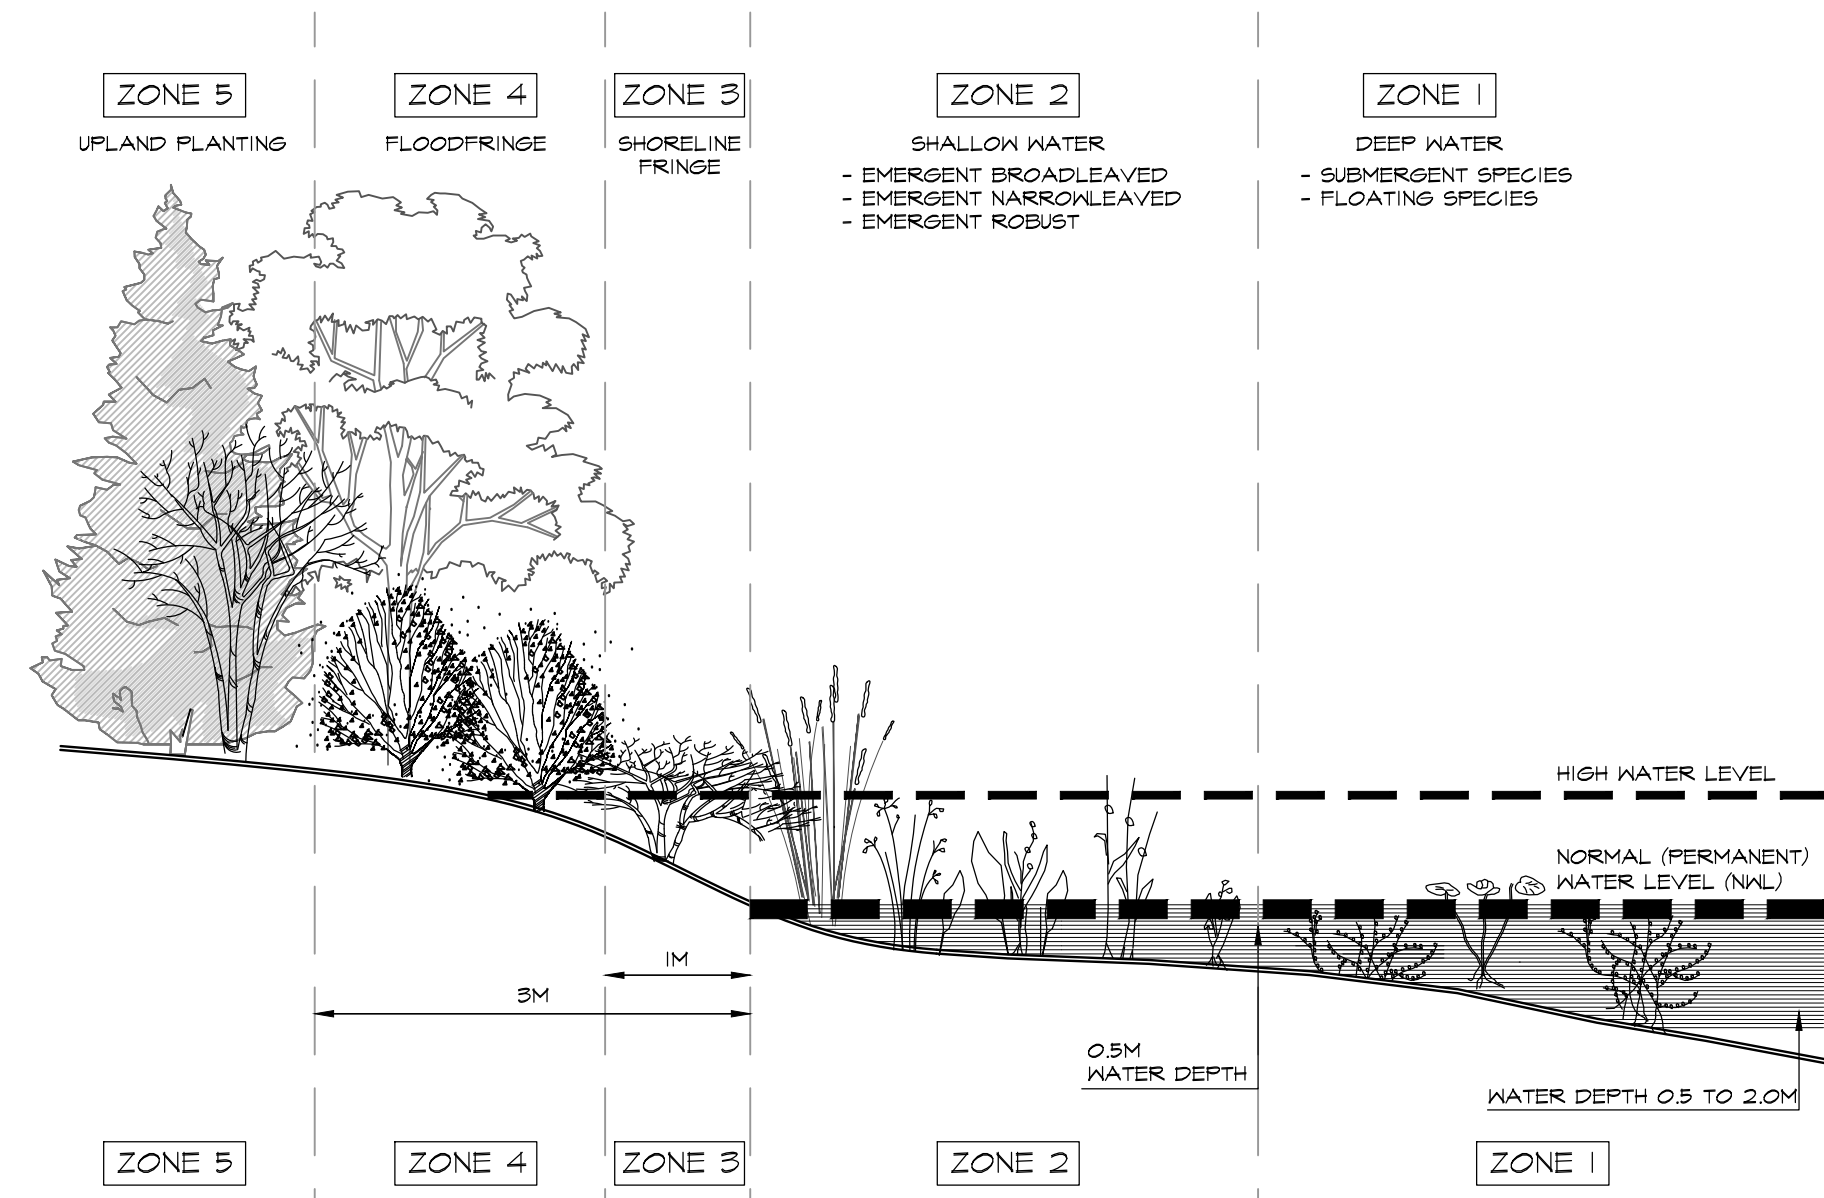


8 WETLAND PLANTING STRATEGY
ADAPTED FROM THE TRCA 'STORMWATER MANAGEMENT POND PLANTING GUIDELINES', SEPTEMBER 2007 NTS
P 901X

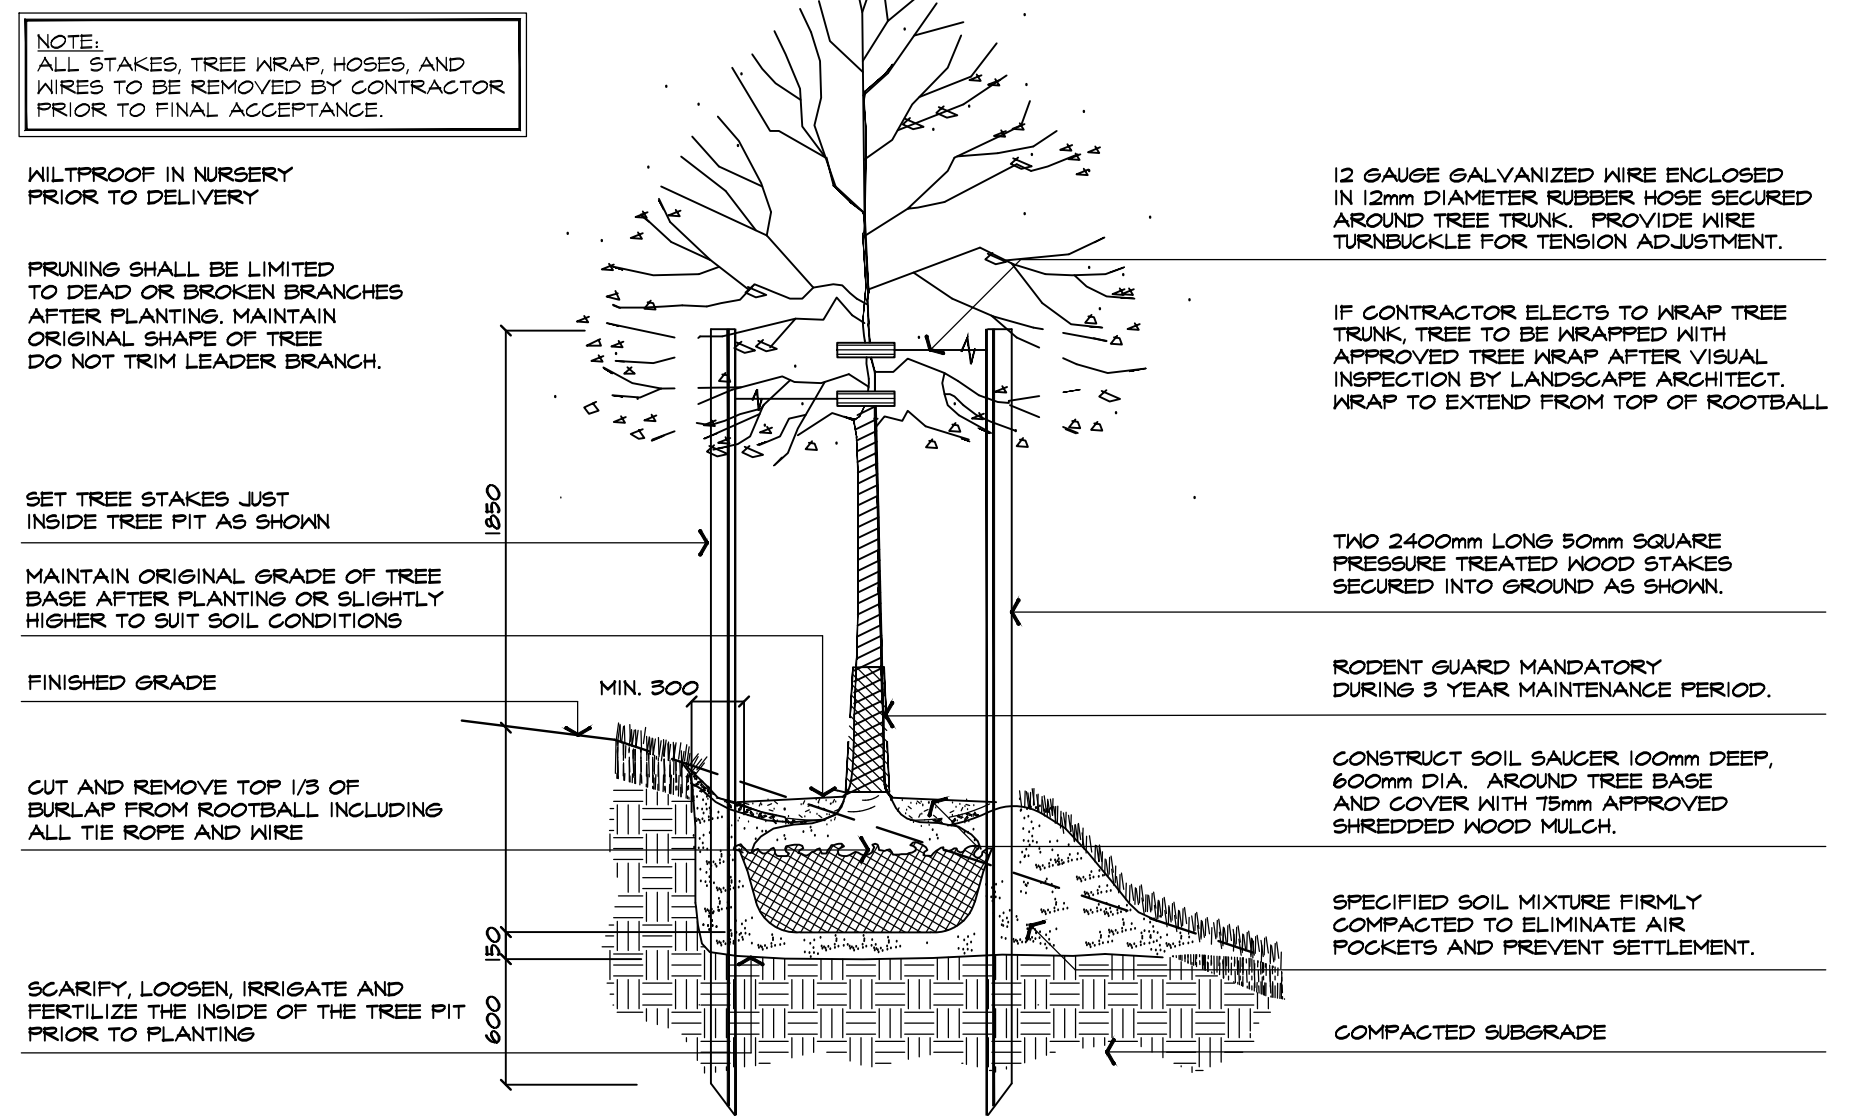


5 DECIDUOUS TREE PLANTING ON SLOPE DETAIL
TYPICAL INSTALLATION NTS
ABAL P303-051021

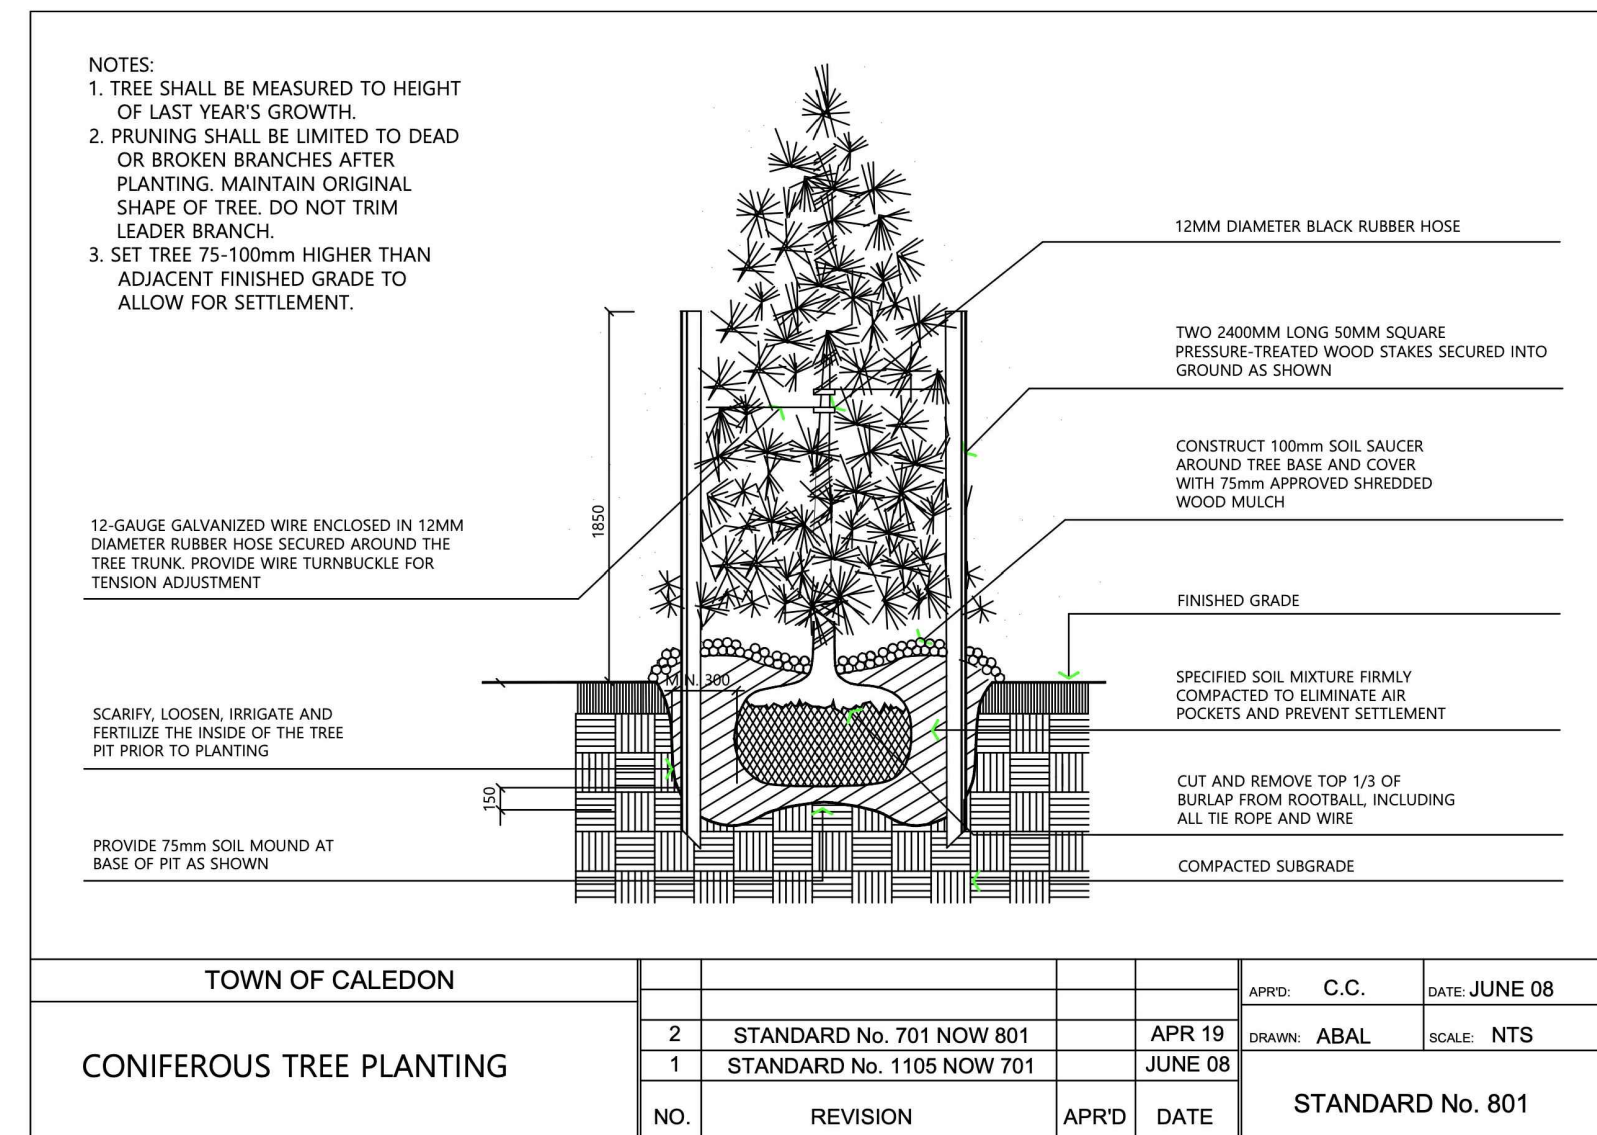


2 CONIFEROUS TREE PLANTING DETAIL
TOWN OF CALEDON STANDARD DETAIL NTS

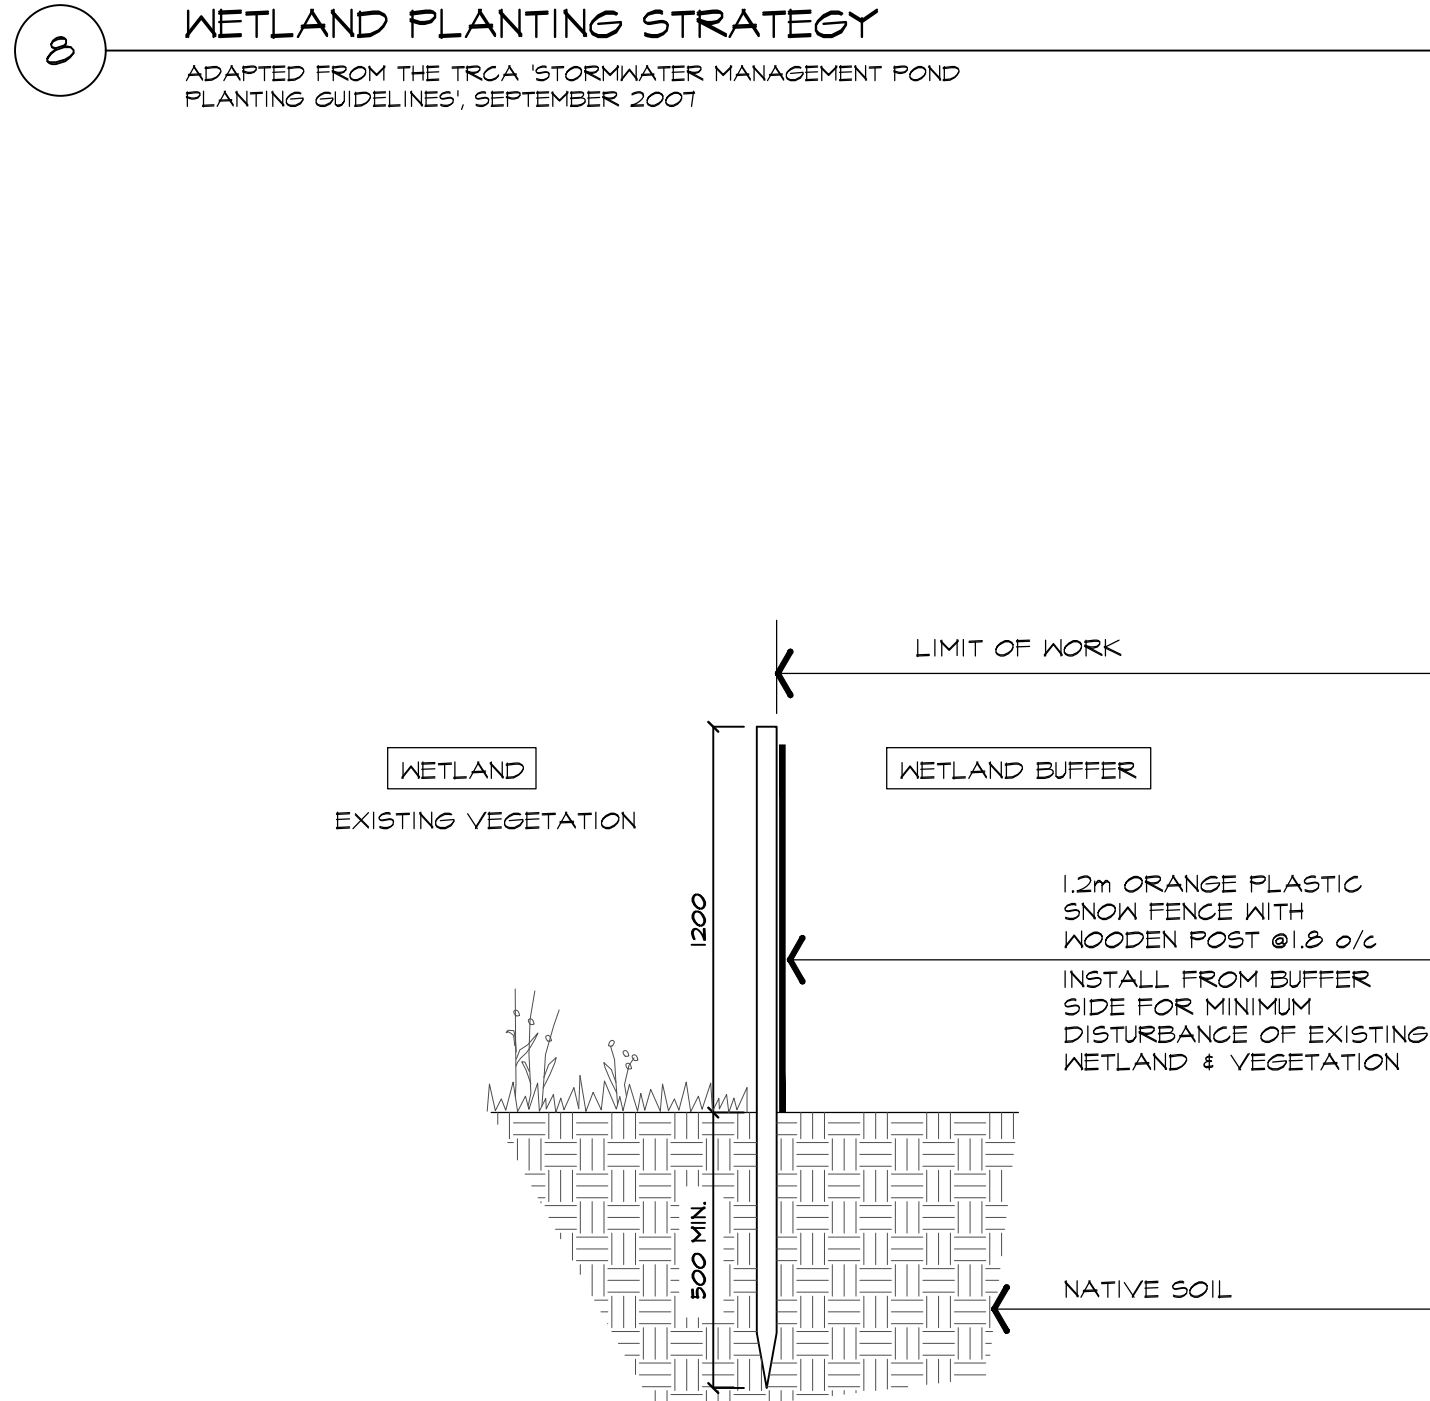

9 PROTECTION FENCING
TYPICAL DETAIL NTS

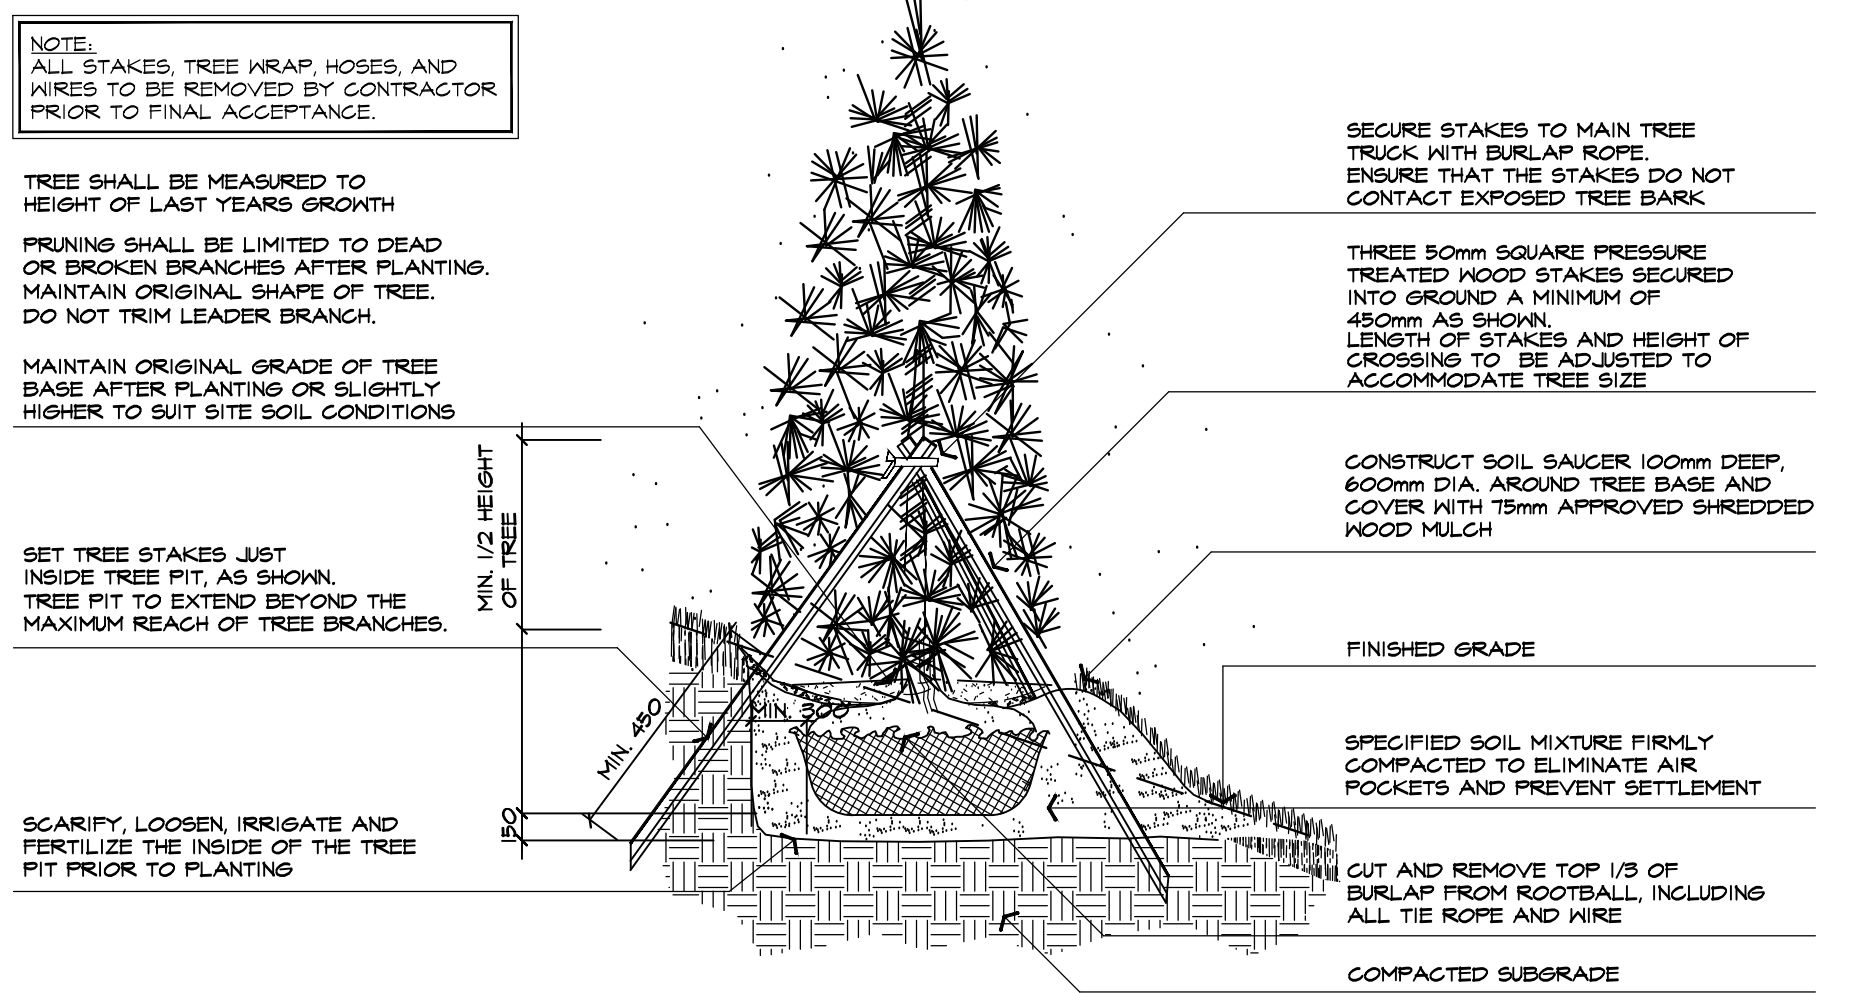

6 CONIFEROUS TREE PLANTING ON SLOPE DETAIL
TYPICAL INSTALLATION NTS
ABAL P304-000119

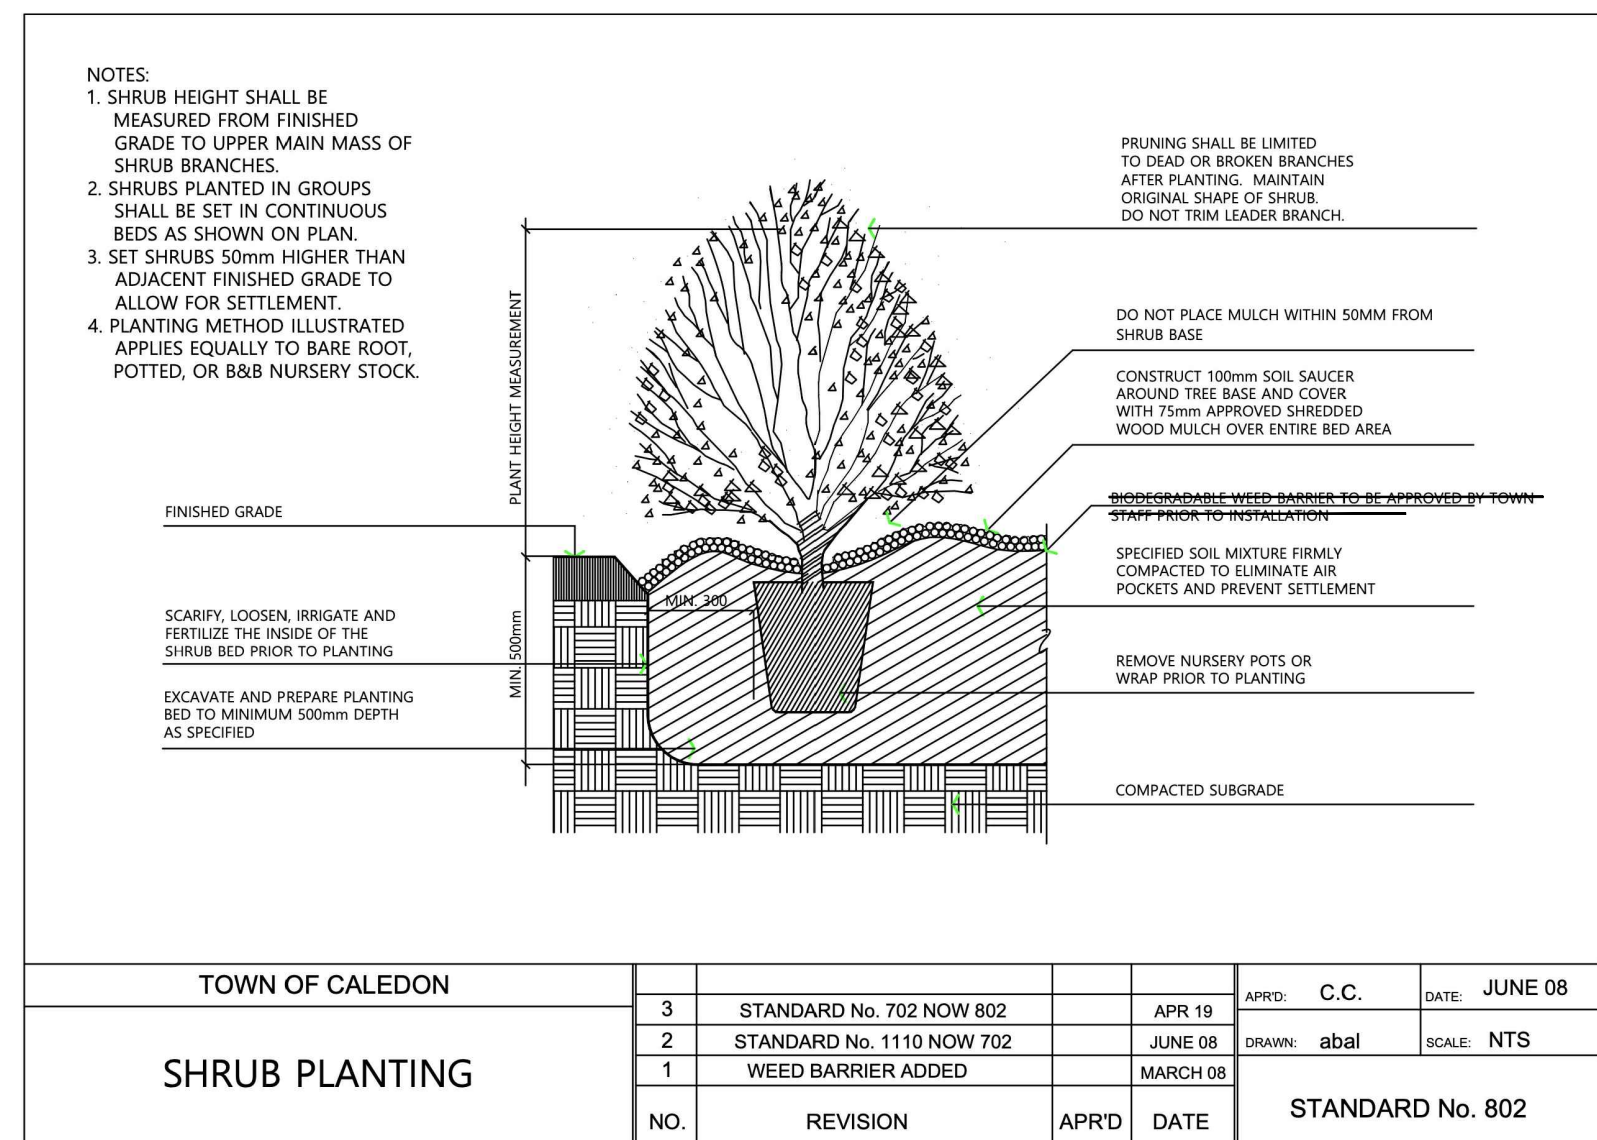

3 SHRUB PLANTING DETAIL
TOWN OF CALEDON STANDARD DETAIL NTS

TOWN OF CALEDON
PLANNING
RECEIVED
March, 17, 2021

V1.	MAR 11 2021	ISSUED FOR FIRST SUBMISSION	KM
no.	date	version	by

All information hereon to be checked and verified at the site and any discrepancies must be reported to and clarified by the landscape architect before commencing work. All drawings, specifications, details, digital information, etc., prepared by the landscape architect are instruments of service and as such are his property and must be returned at his request.

ALEXANDER BUDREVICS
LANDSCAPE ARCHITECTS

885 Don Mills Road, Second Tower, Suite 212
Toronto, Ontario, Canada, M3C 1W3

416.444.5201
416.444.5208

www.budrevics.com

project
PROPOSED INDUSTRIAL DEVELOPMENT
12035 DIXIE ROAD
CALEDON, ONTARIO
TRIBAL PARTNERS CANADA INC.

drawing

REALIGNED CREEK LANDSCAPE DETAILS

date	MARCH 9, 2021	drawn	KM
scale*	AS SHOWN	file	3416WD-IV1-210311
direction		project no.	3416
		sheet no.	WD-1

*NOTED SCALE IS APPLICABLE ONLY WHEN PRINTED ON ARCH D (34"x36") SIZE SHEET