



Date Plotted: November 17, 2023 File name: J:\7597-06\BA\Sight Distance Assessment\2023\02 - November\17-23\BA-Argo Summer Valley-SD-02-Nov17-23-7597-06.dwg

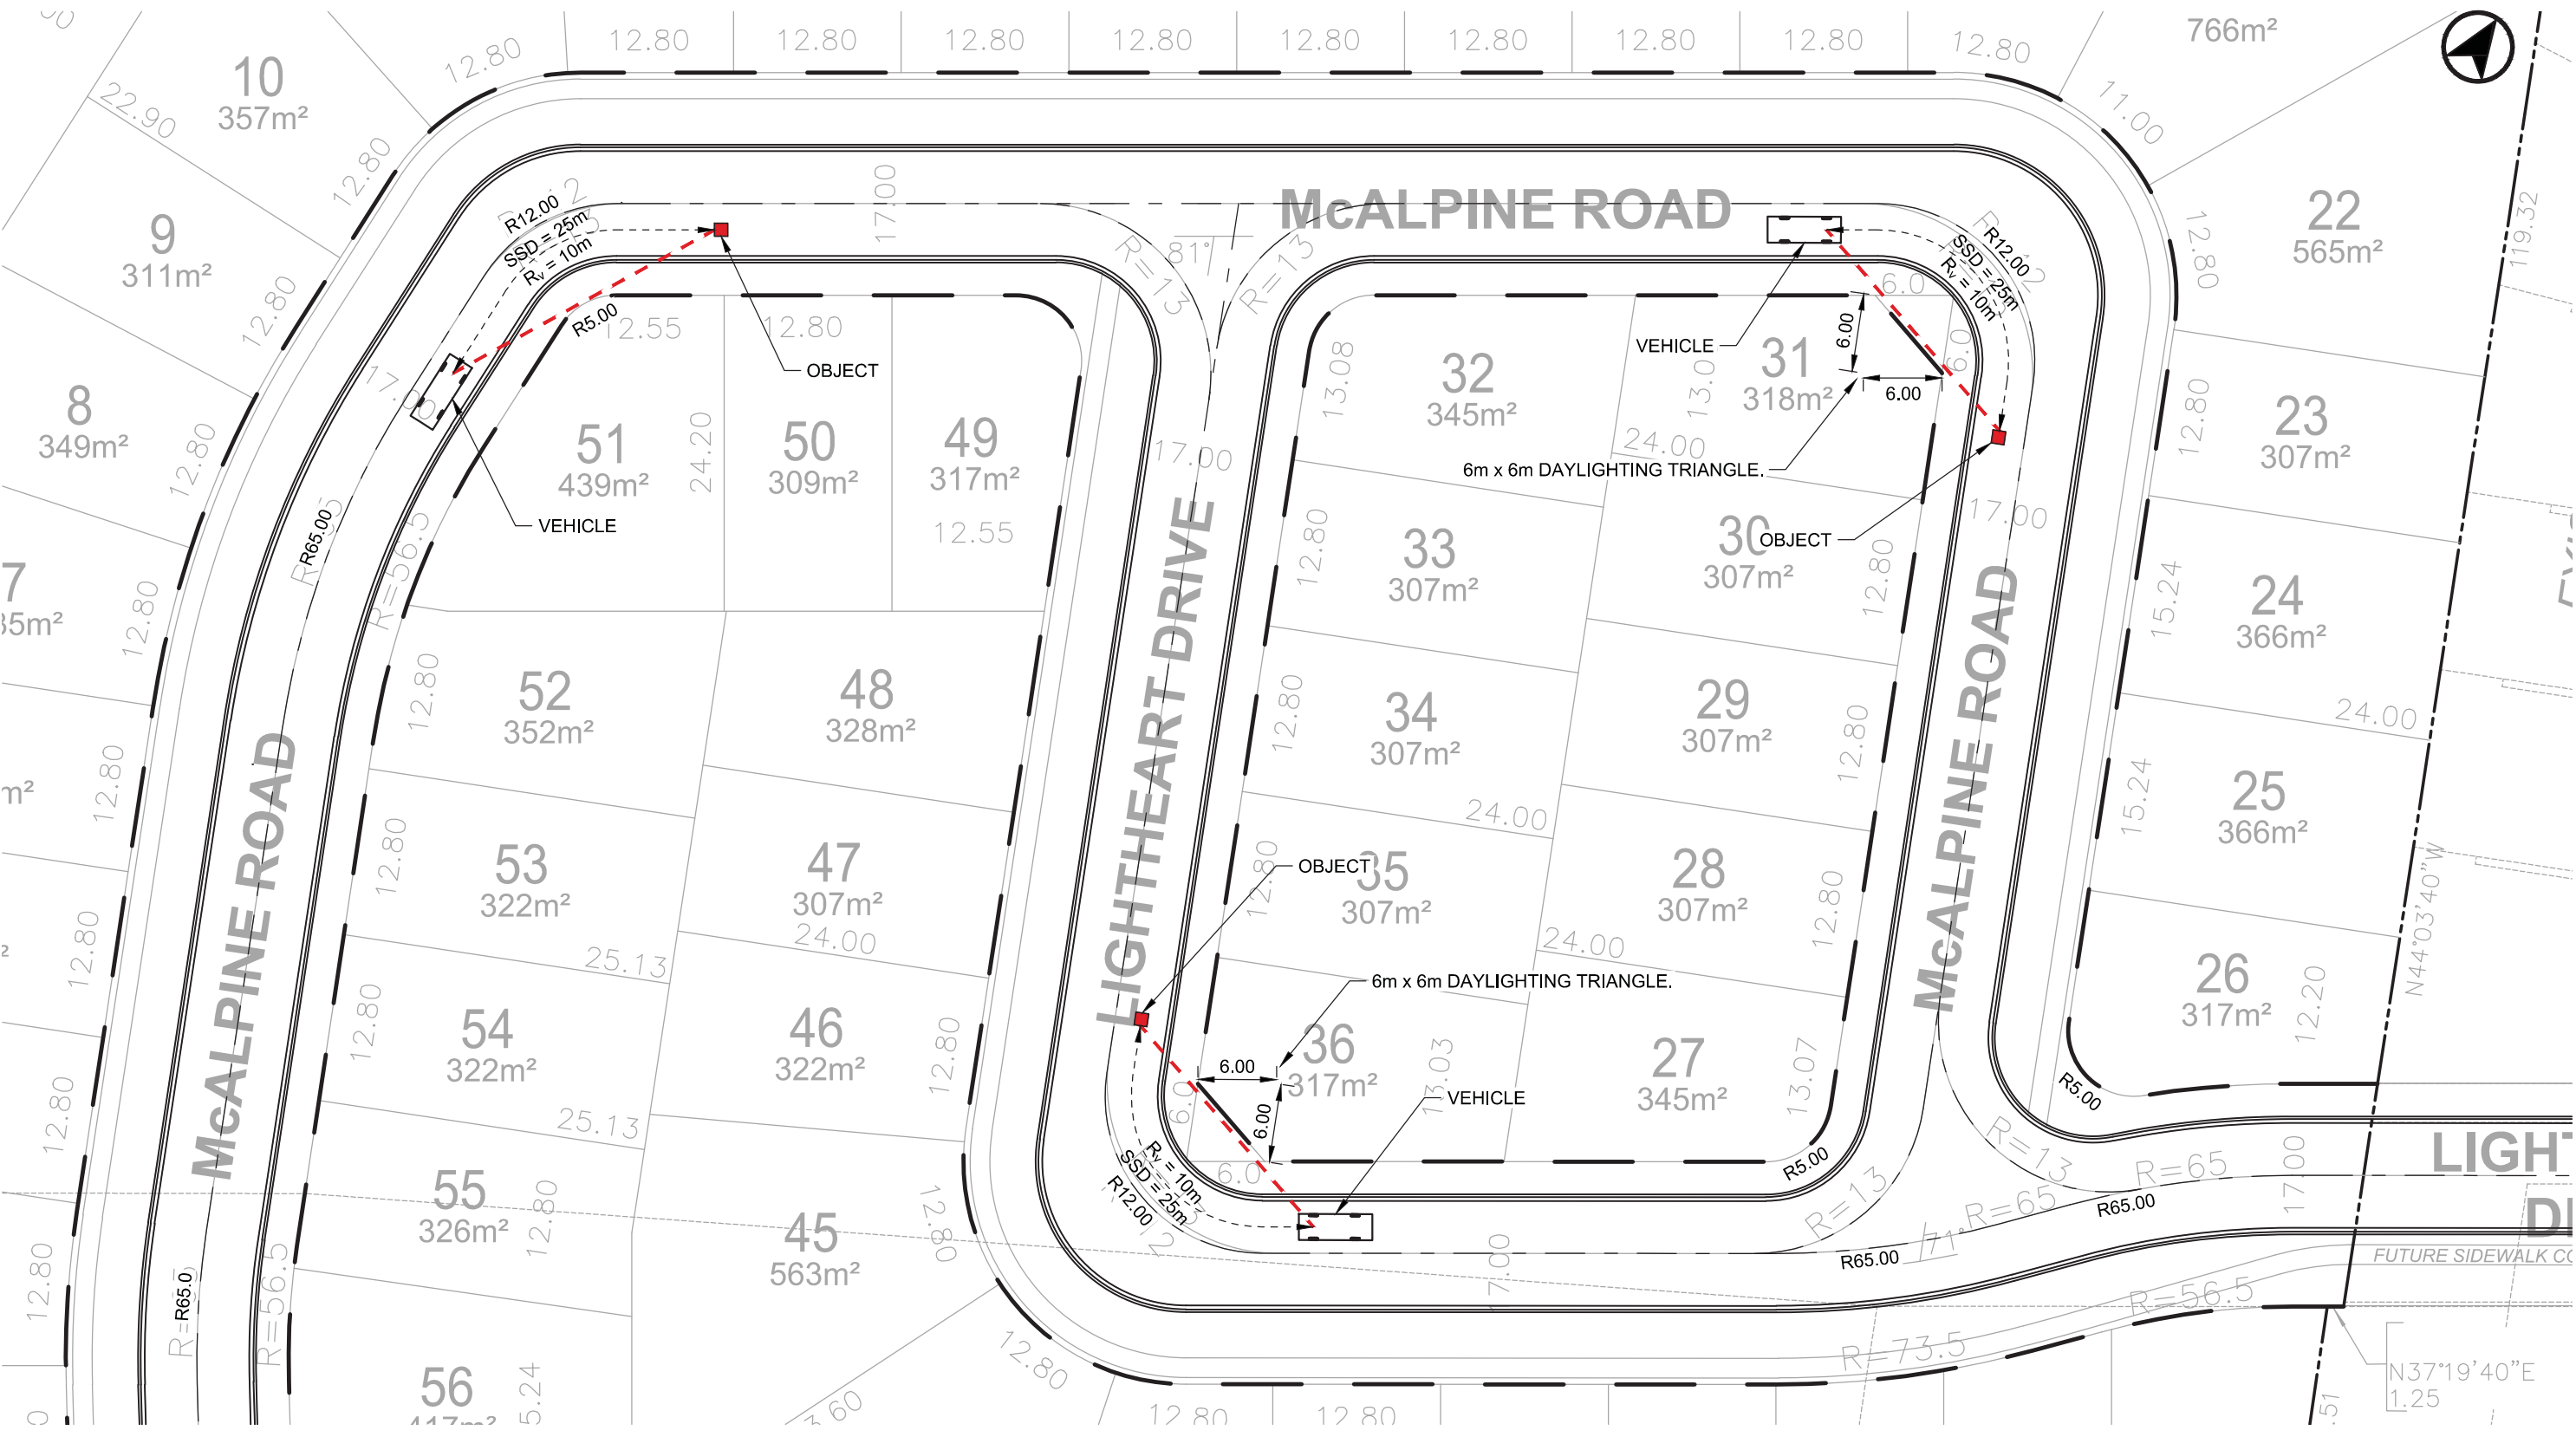

ARGO SUMMER VALLEY
 STOPPING SIGHT DISTANCE (SSD) ASSESSMENT AT STREET ELBOWS

Project: Argo Summer Valley
 Project No. 7597-06
 Date: November 17, 2023
 Revised: -

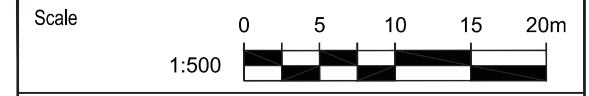

Drawing No. **SD-01**