



File: \\tmig-cvrcs\company\Projects\2016\16109 - Caledon 410 - Fieldgate\DRAWINGS\Bases\16109 - Lanevay\Review_20190731_v0-3.dwg, Layout: VMD-1 Date: Aug 06, 2019 - 12:00pm, Edit By: mdownall

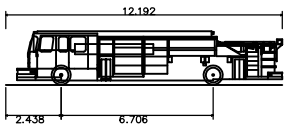

Pumper Fire Truck	12.192m
Overall Length	2.489m
Overall Width	2.361m
Overall Body Height	0.200m
Min Body Ground Clearance	2.489m
Track Width	5.00s
Lock-to-lock time	45.00°
Max Wheel Angle	

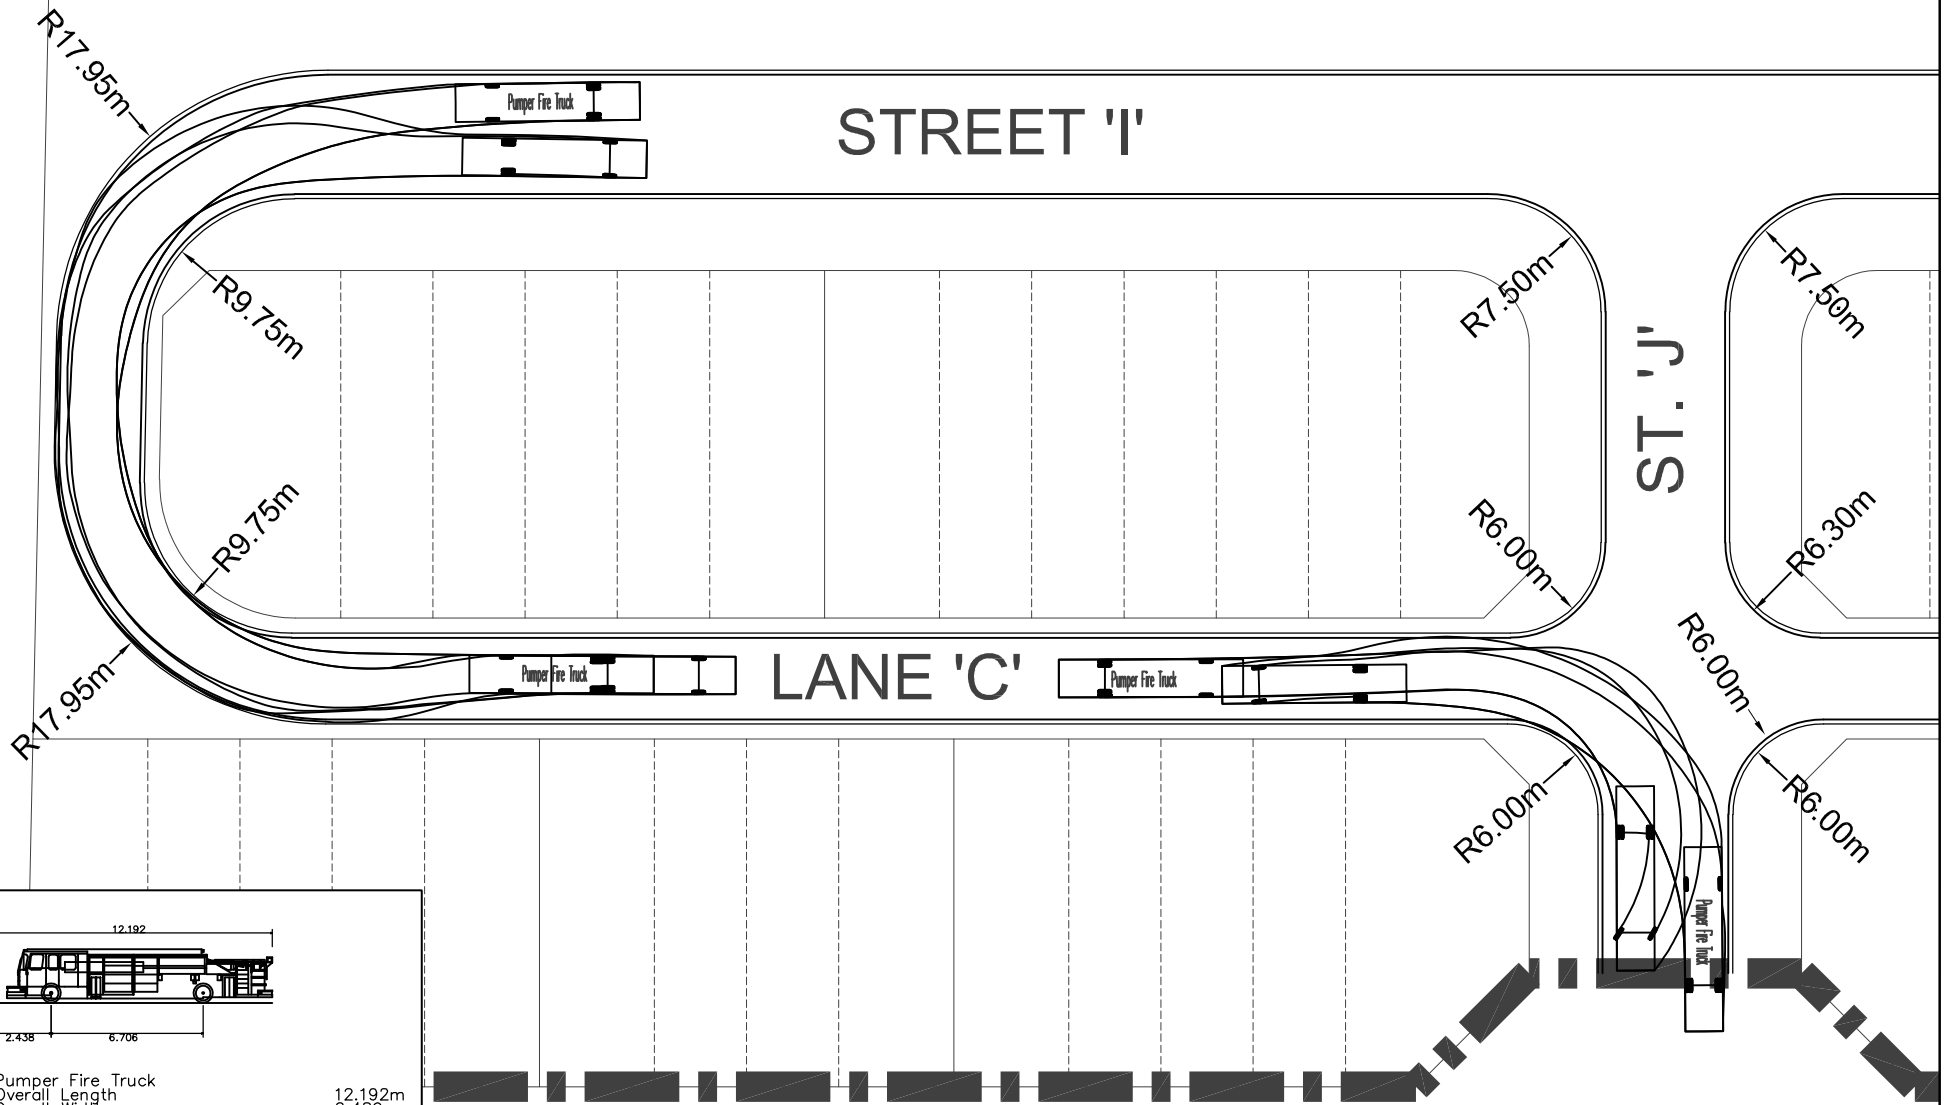


8800 Dufferin Street,
Suite 200
Vaughan, ON
L4K 0C5
p: 905.738.5700
f: 905.738.0065

**EMERGENCY VEHICLE SWEEP PATH ANALYSIS
LANE 'C' AT STREET 'I' / STREET 'J'
CALEDON 410 DEVELOPMENTS**

DATE:
JUL. 2019
SCALE:
1:500

PROJECT No.
16109
DRAWING No.
VMD-1

File: \\tmig-cv\cs\company\Projects\2016\16109 - Caledon 410 - Fieldgate\DRAWINGS\Bases\16109 - Laneway\Review_20190731_v0-3.dwg, Layout: VMD-2, Date: Aug 06, 2019 - 12:02pm, Edit By: mdowdall

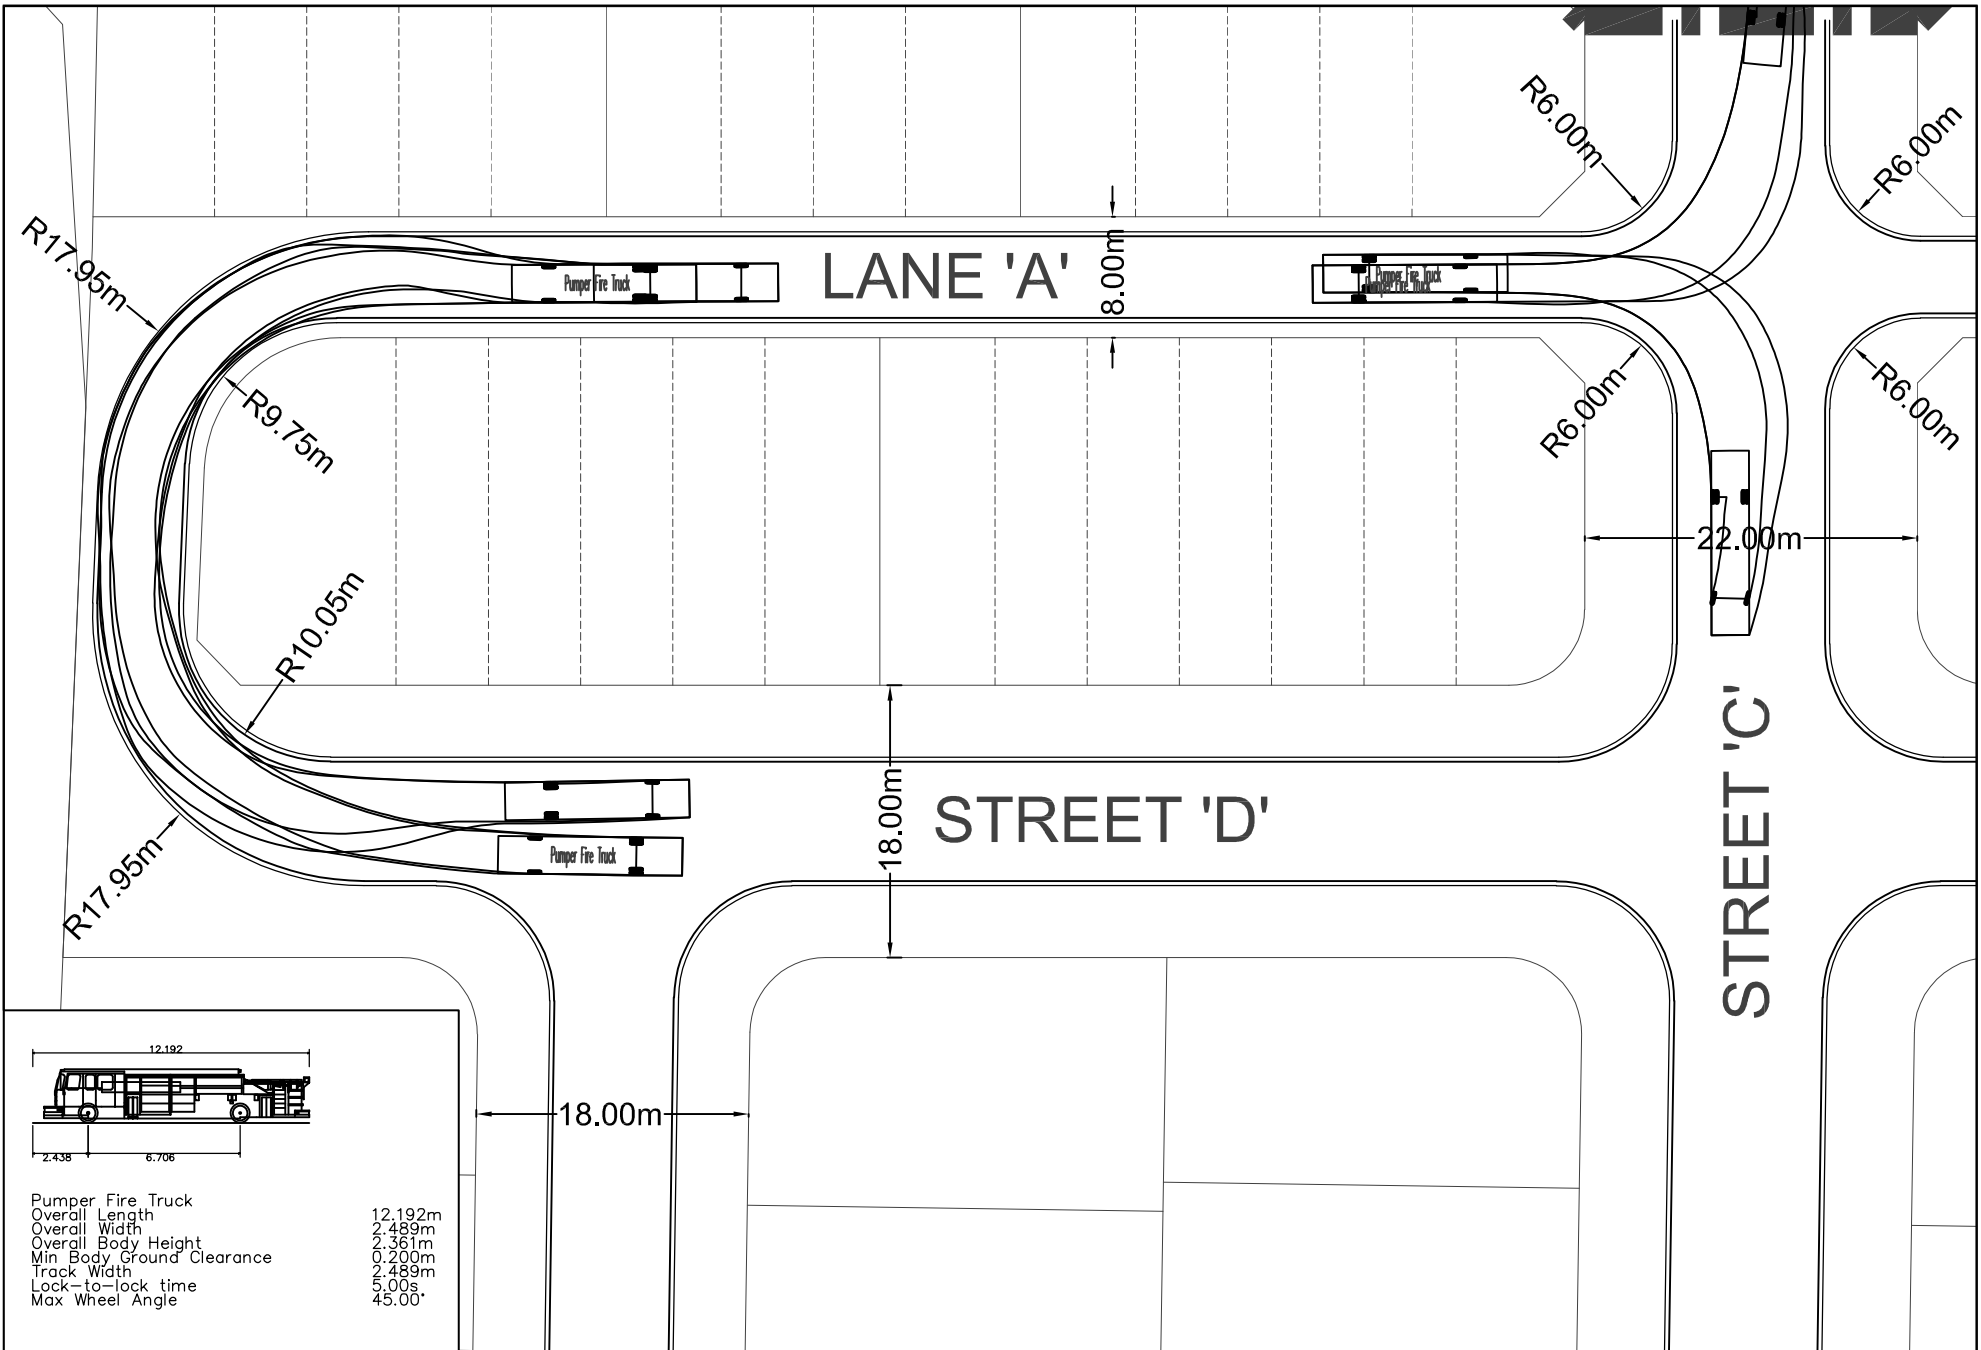

Pumper Fire Truck	12.192m
Overall Length	2.489m
Overall Width	2.361m
Overall Body Height	0.200m
Min Body Ground Clearance	2.489m
Track Width	5.00s
Lock-to-lock time	45.00°
Max Wheel Angle	



8800 Dufferin Street,
Suite 200
Vaughan, ON
L4K 0C5
p: 905.738.5700
f: 905.738.0065

EMERGENCY VEHICLE SWEEP PATH ANALYSIS
LANE 'A' AT STREET 'D' / STREET 'C'
CALEDON 410 DEVELOPMENTS



DATE:
JUL. 2019

SCALE:
1:500

PROJECT No.
16109

DRAWING No.
VMD-2

File: \\tmig-cv\cs\company\Projects\2016\16109 - Caledon 410 - Fieldgate\DRAWINGS\Bases\16109 - Laneva\Review_20180731_v0-3.dwg, Layout: VMD-3, Date: Aug 06, 2019 - 12:03pm, Edit By: mdowdall

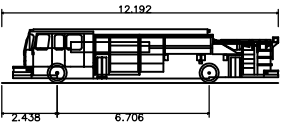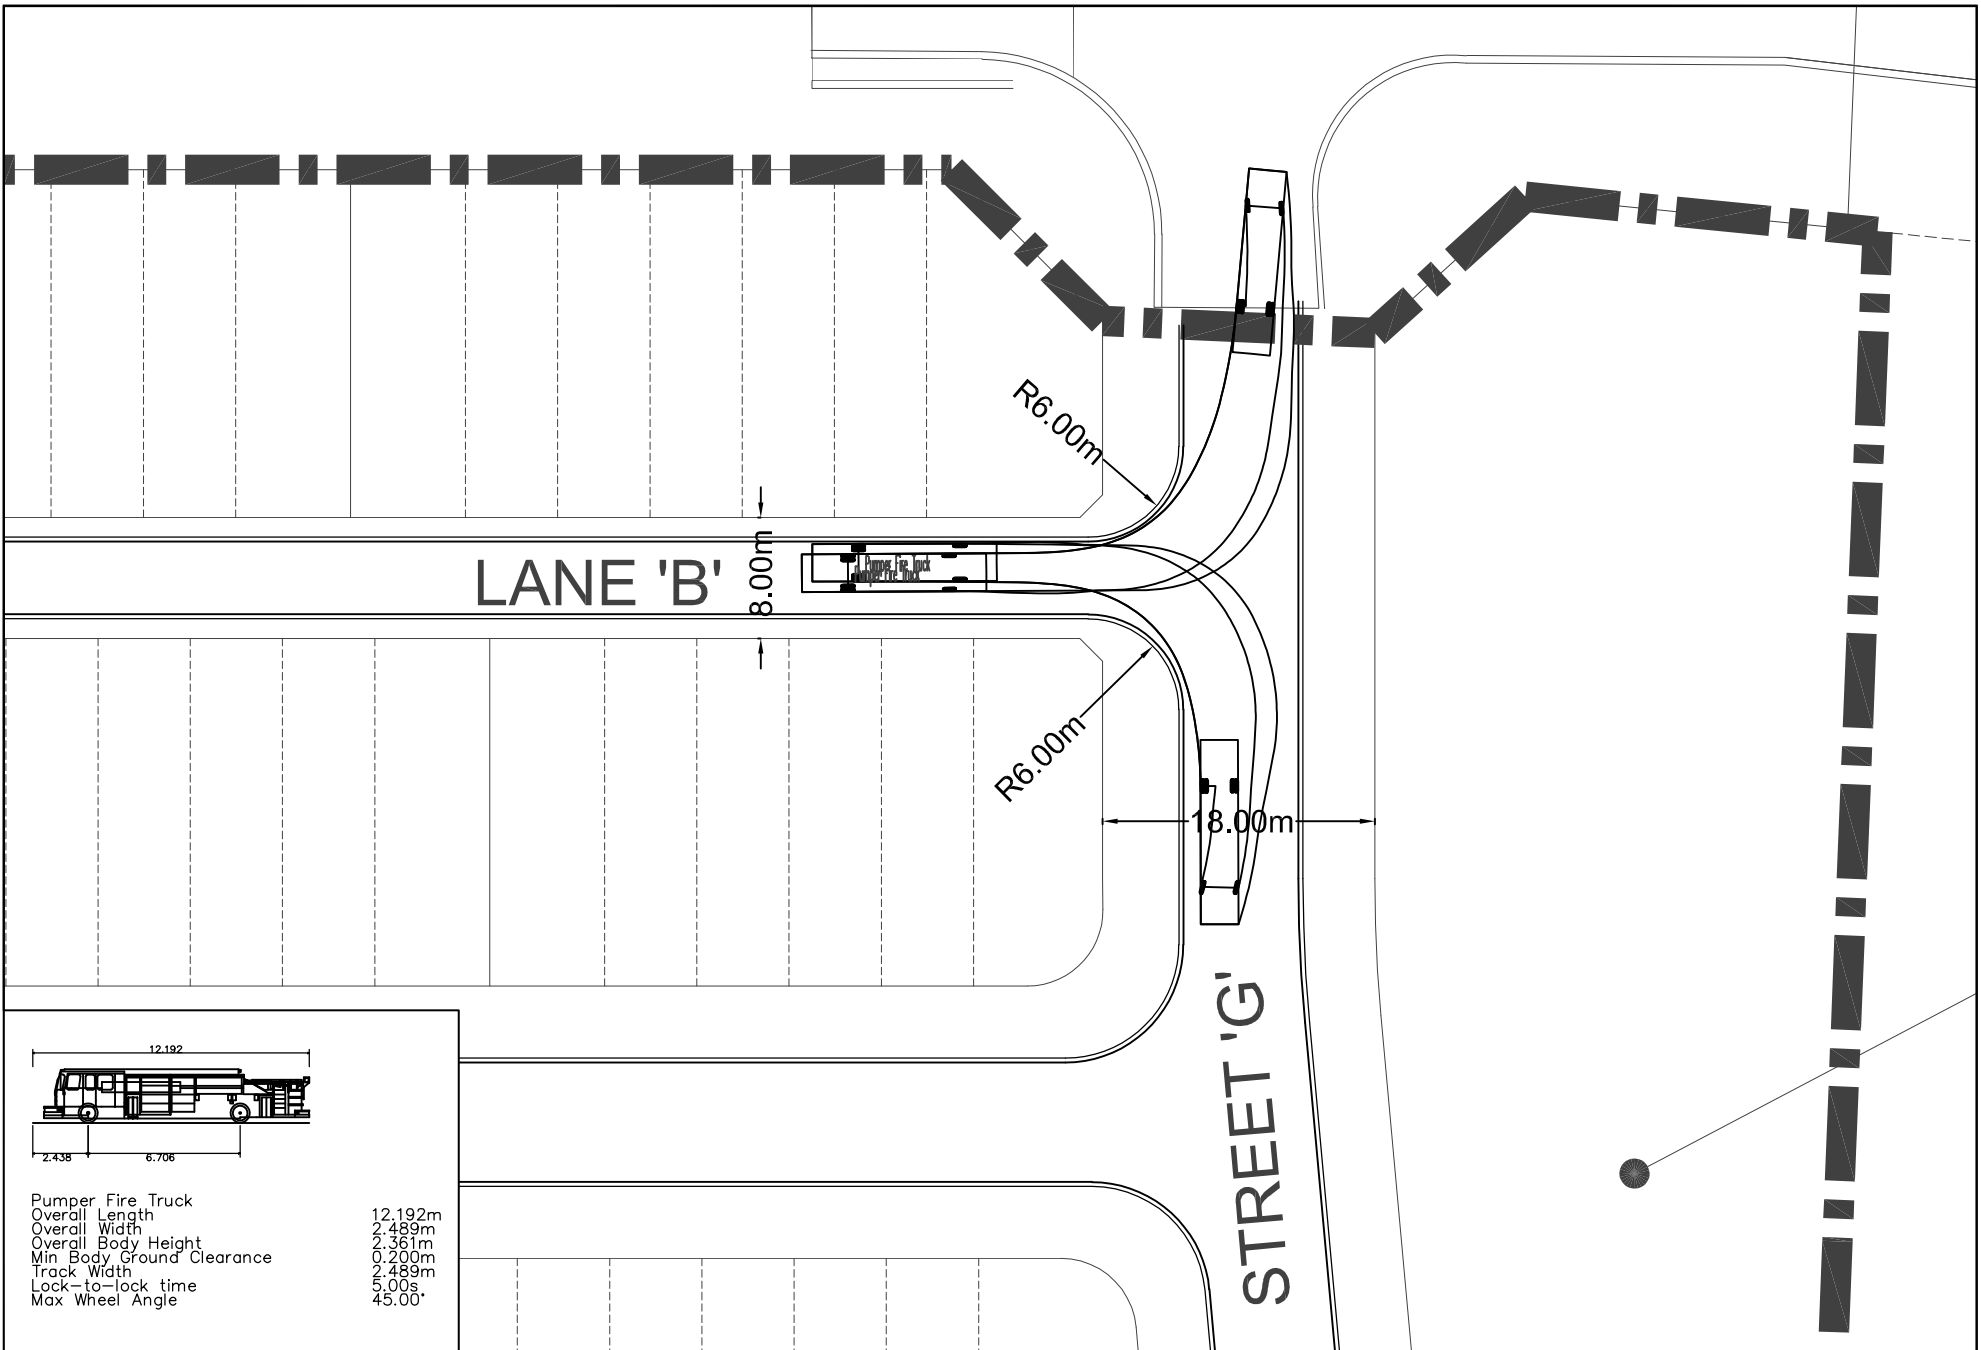

Pumper Fire Truck	12.192m
Overall Length	2.489m
Overall Width	2.361m
Overall Body Height	0.200m
Min Body Ground Clearance	2.489m
Track Width	5.00s
Lock-to-lock time	45.00°
Max Wheel Angle	





8800 Dufferin Street,
Suite 200
Vaughan, ON
L4K 0C5
p: 905.738.5700
f: 905.738.0065

**EMERGENCY VEHICLE SWEEP PATH ANALYSIS
LANE 'B' AT STREET 'G'
CALEDON 410 DEVELOPMENTS**

DATE: JUL. 2019	PROJECT No. 16109
SCALE: 1:500	DRAWING No. VMD-3

File: \\tmig-cv\cs\company\Projects\2016\16109 - Caledon 410 - Fieldgate\DRAWINGS\Bases\16109 - Lanevay\Review_20190731_v0-3.dwg, Layout: VMD-4, Date: Aug 06, 2019 - 12:08pm, Edit By: mcdowall

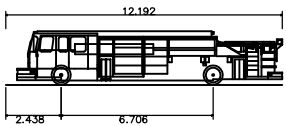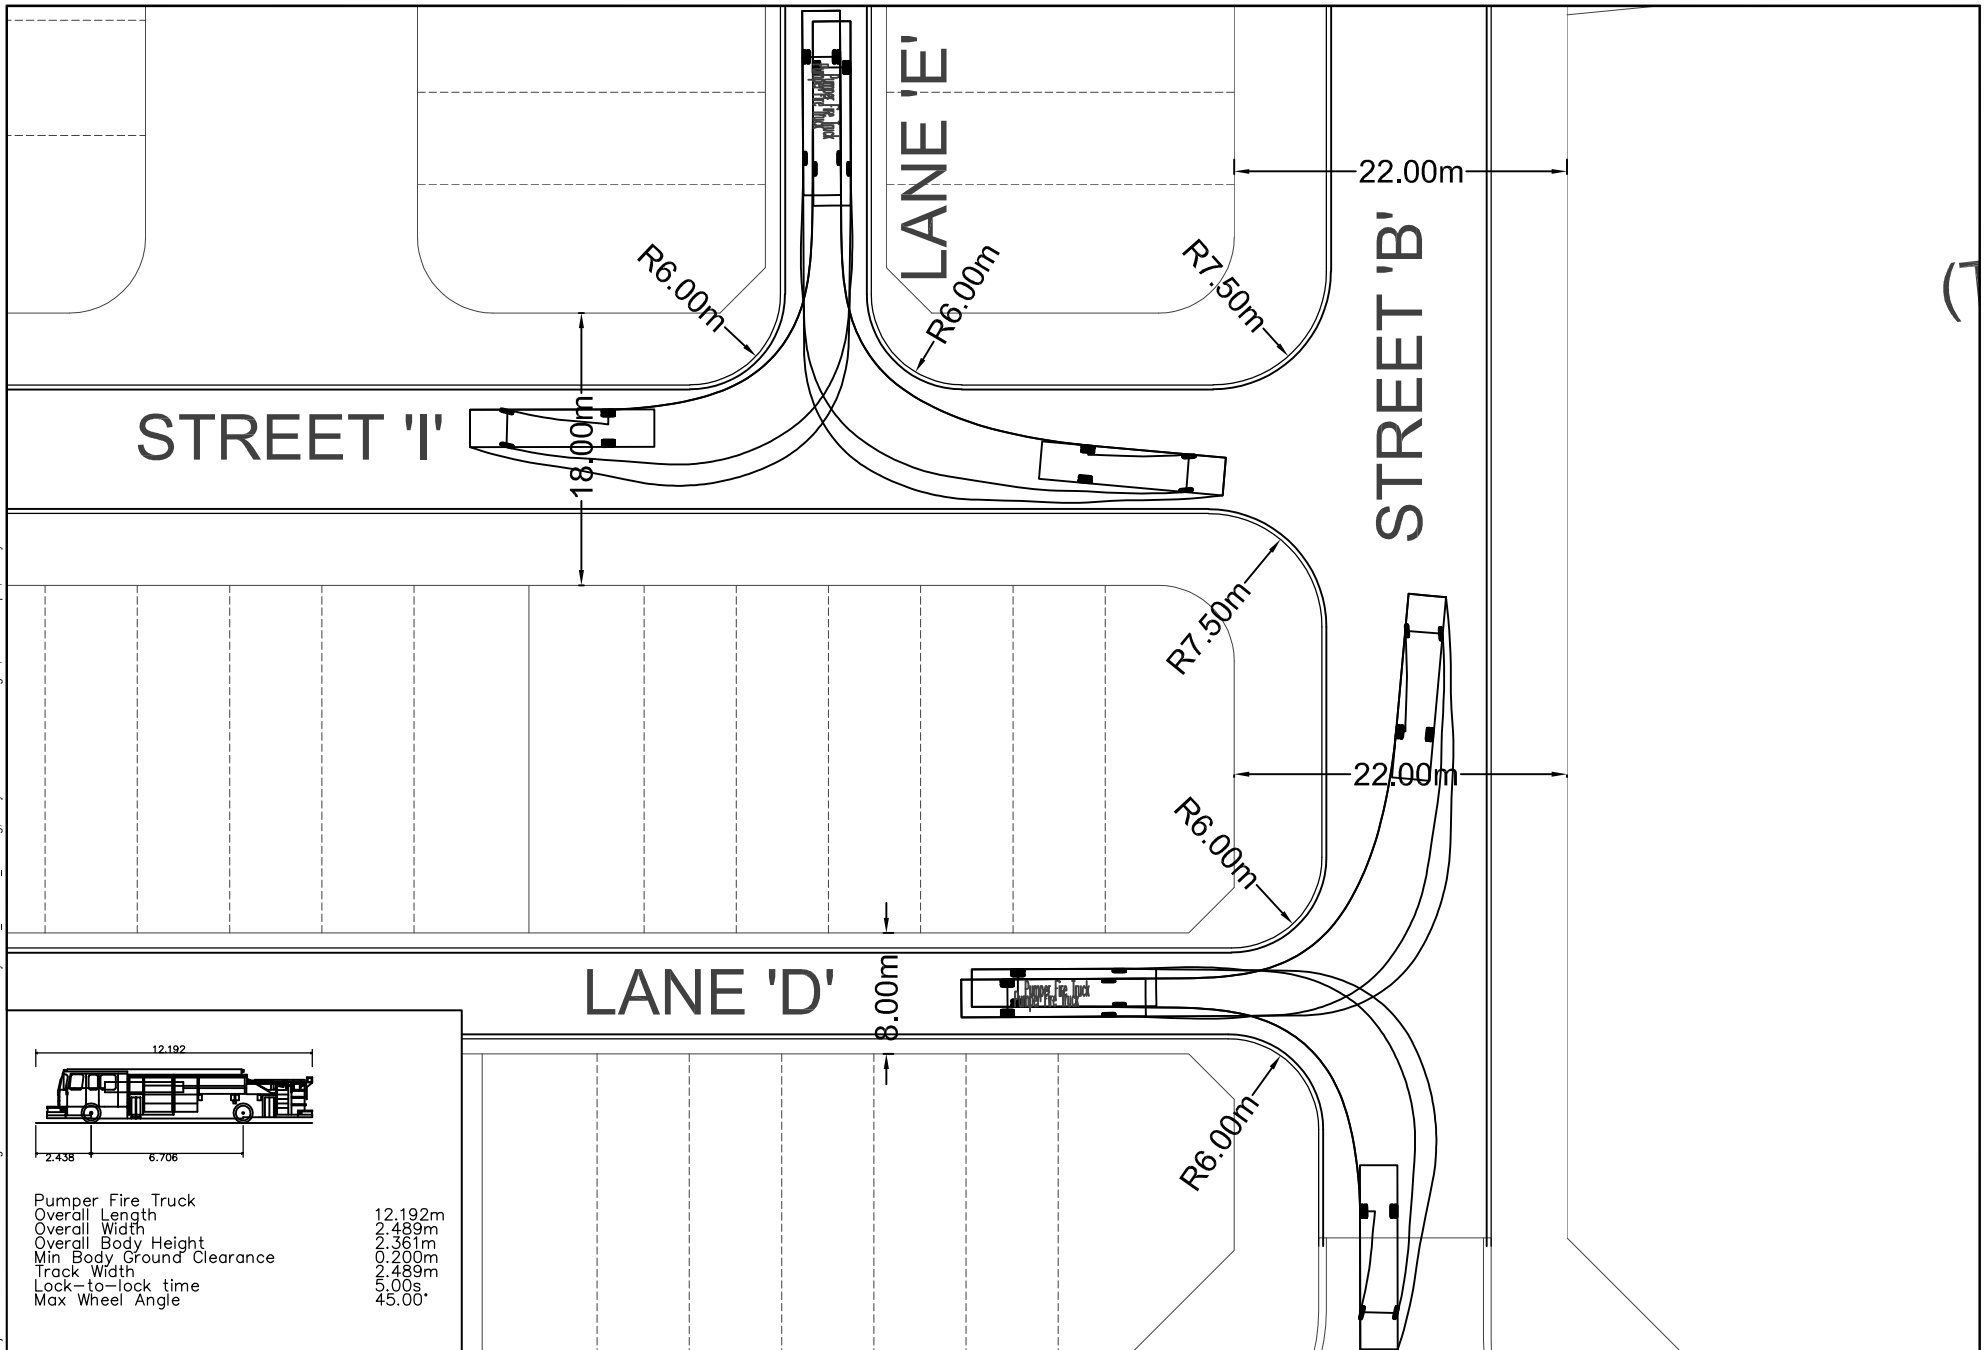

Pumper Fire Truck	
Overall Length	12.192m
Overall Width	2.438m
Overall Body Height	2.489m
Min Body Ground Clearance	0.200m
Track Width	2.489m
Lock-to-lock time	5.00s
Max Wheel Angle	45.00°





8800 Dufferin Street,
Suite 200
Vaughan, ON
L4K 0C5
p: 905.738.5700
f: 905.738.0065

EMERGENCY VEHICLE SWEEP PATH ANALYSIS
LANE 'D' AT STREET 'B' & LANE 'E' AT STREET 'I'
CALEDON 410 DEVELOPMENTS

DATE:	JUL. 2019
SCALE:	1:500

PROJECT No.	16109
DRAWING No.	VMD-4

File: \\tmig-cvrcs\company\Projects\2016\16109 - Caledon 410 - Fieldgate\DRAWINGS\Bases\16109 - Lanevay\Review_20190731_v0-3.dwg, Layout: VMD-5, Date: Aug 06, 2019 - 12:09pm, Edit By: mdowdall

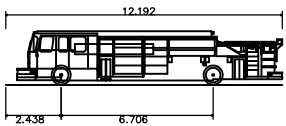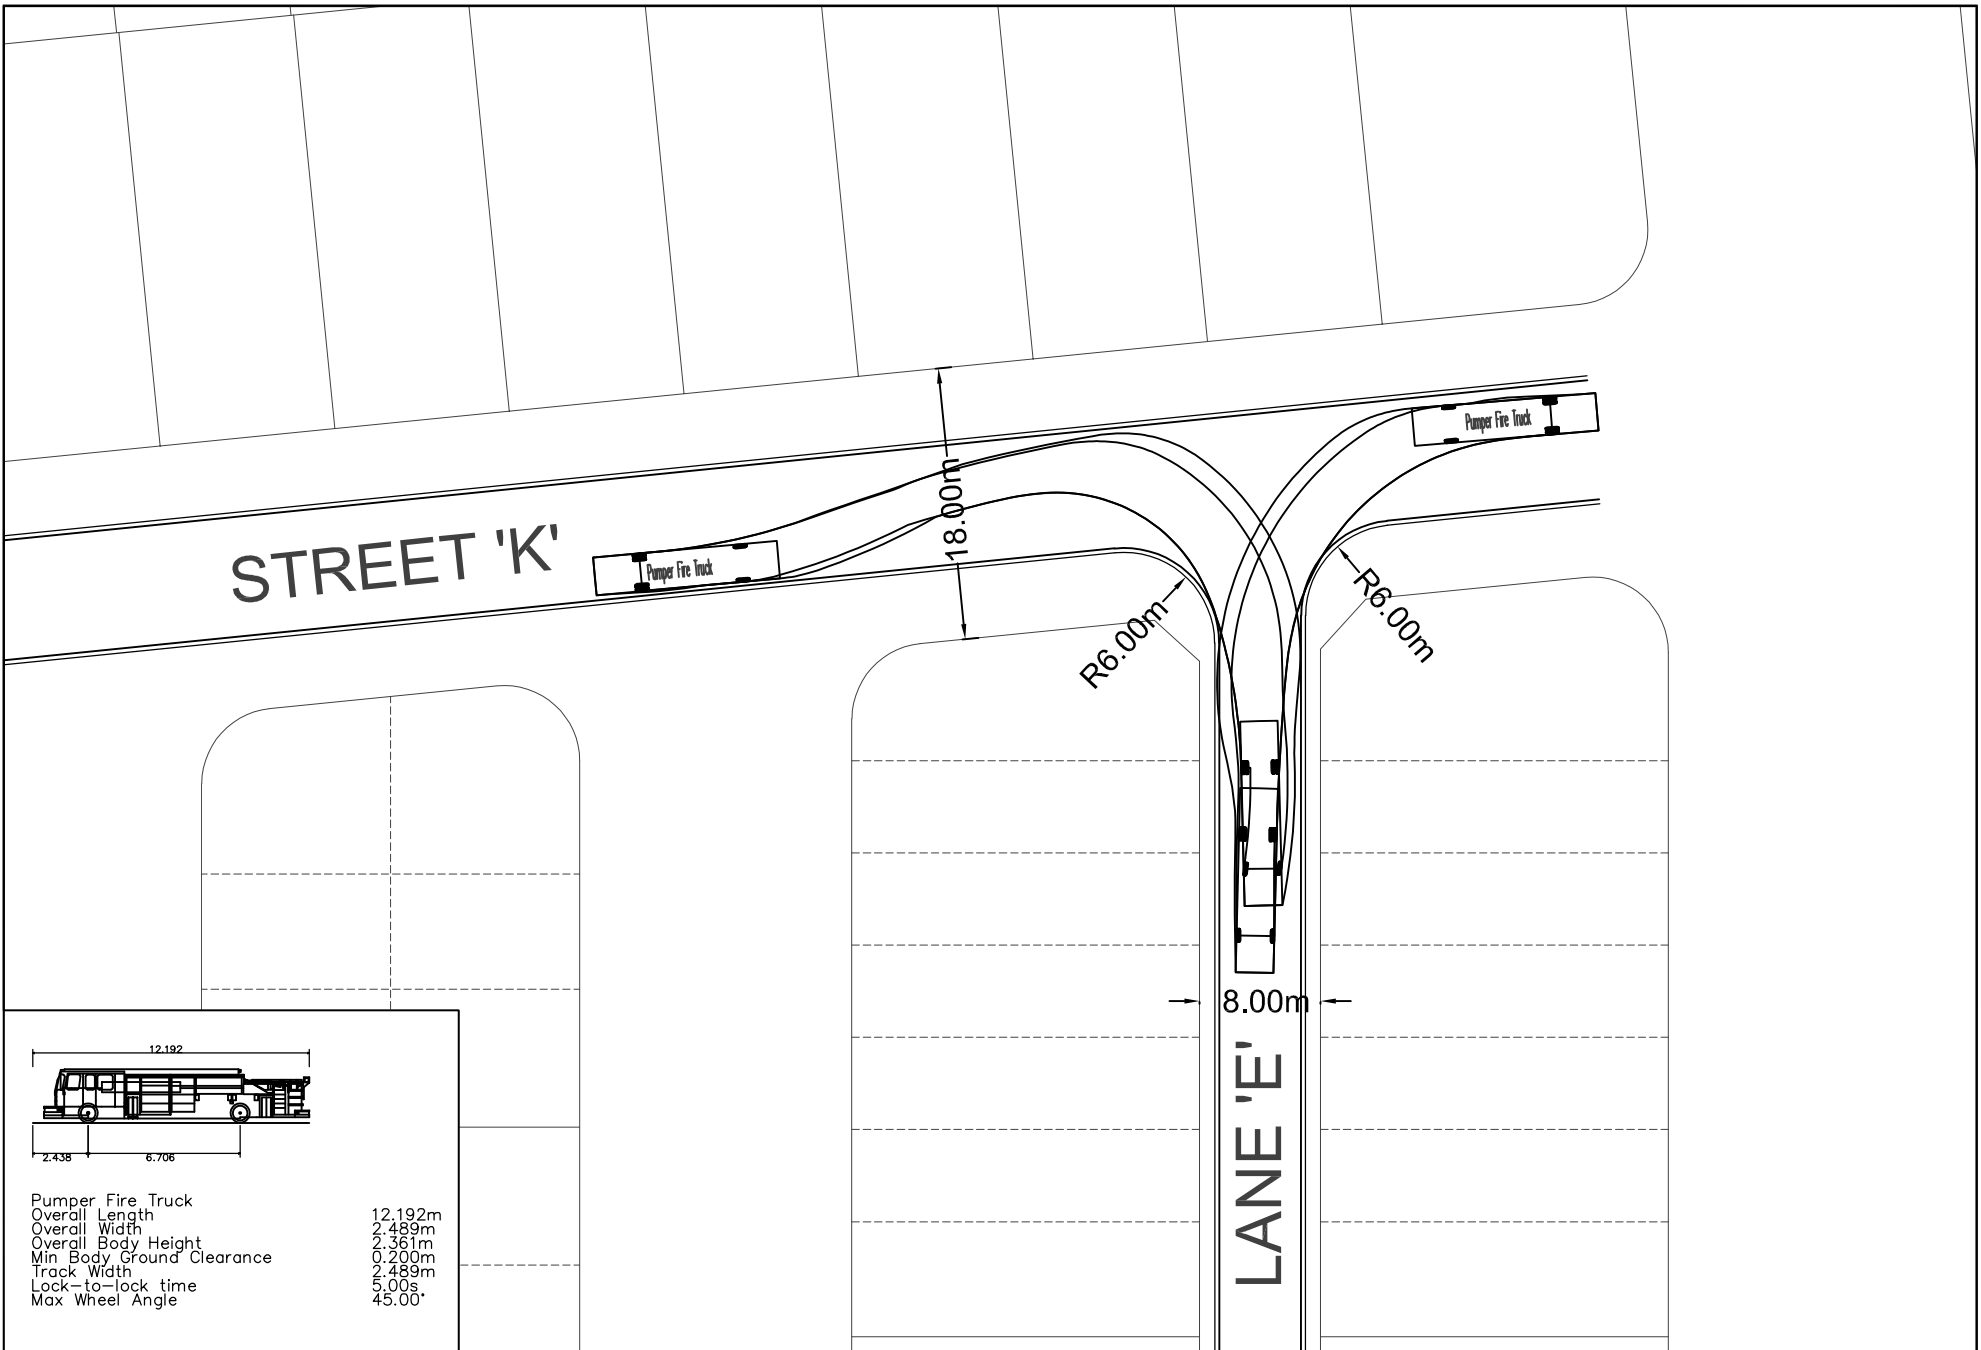

Pumper Fire Truck	12.192m
Overall Length	2.489m
Overall Width	2.361m
Overall Body Height	0.200m
Min Body Ground Clearance	2.489m
Track Width	5.00s
Lock-to-lock time	45.00°
Max Wheel Angle	



8800 Dufferin Street,
Suite 200
Vaughan, ON
L4K 0C5
p: 905.738.5700
f: 905.738.0065

**EMERGENCY VEHICLE SWEEP PATH ANALYSIS
LANE 'E' AT STREET 'K'
CALEDON 410 DEVELOPMENTS**

DATE:	JUL. 2019
SCALE:	1:500

PROJECT No.	16109
DRAWING No.	VMD-5