



BUILDING SECTION 1
SCALE: 1 : 600

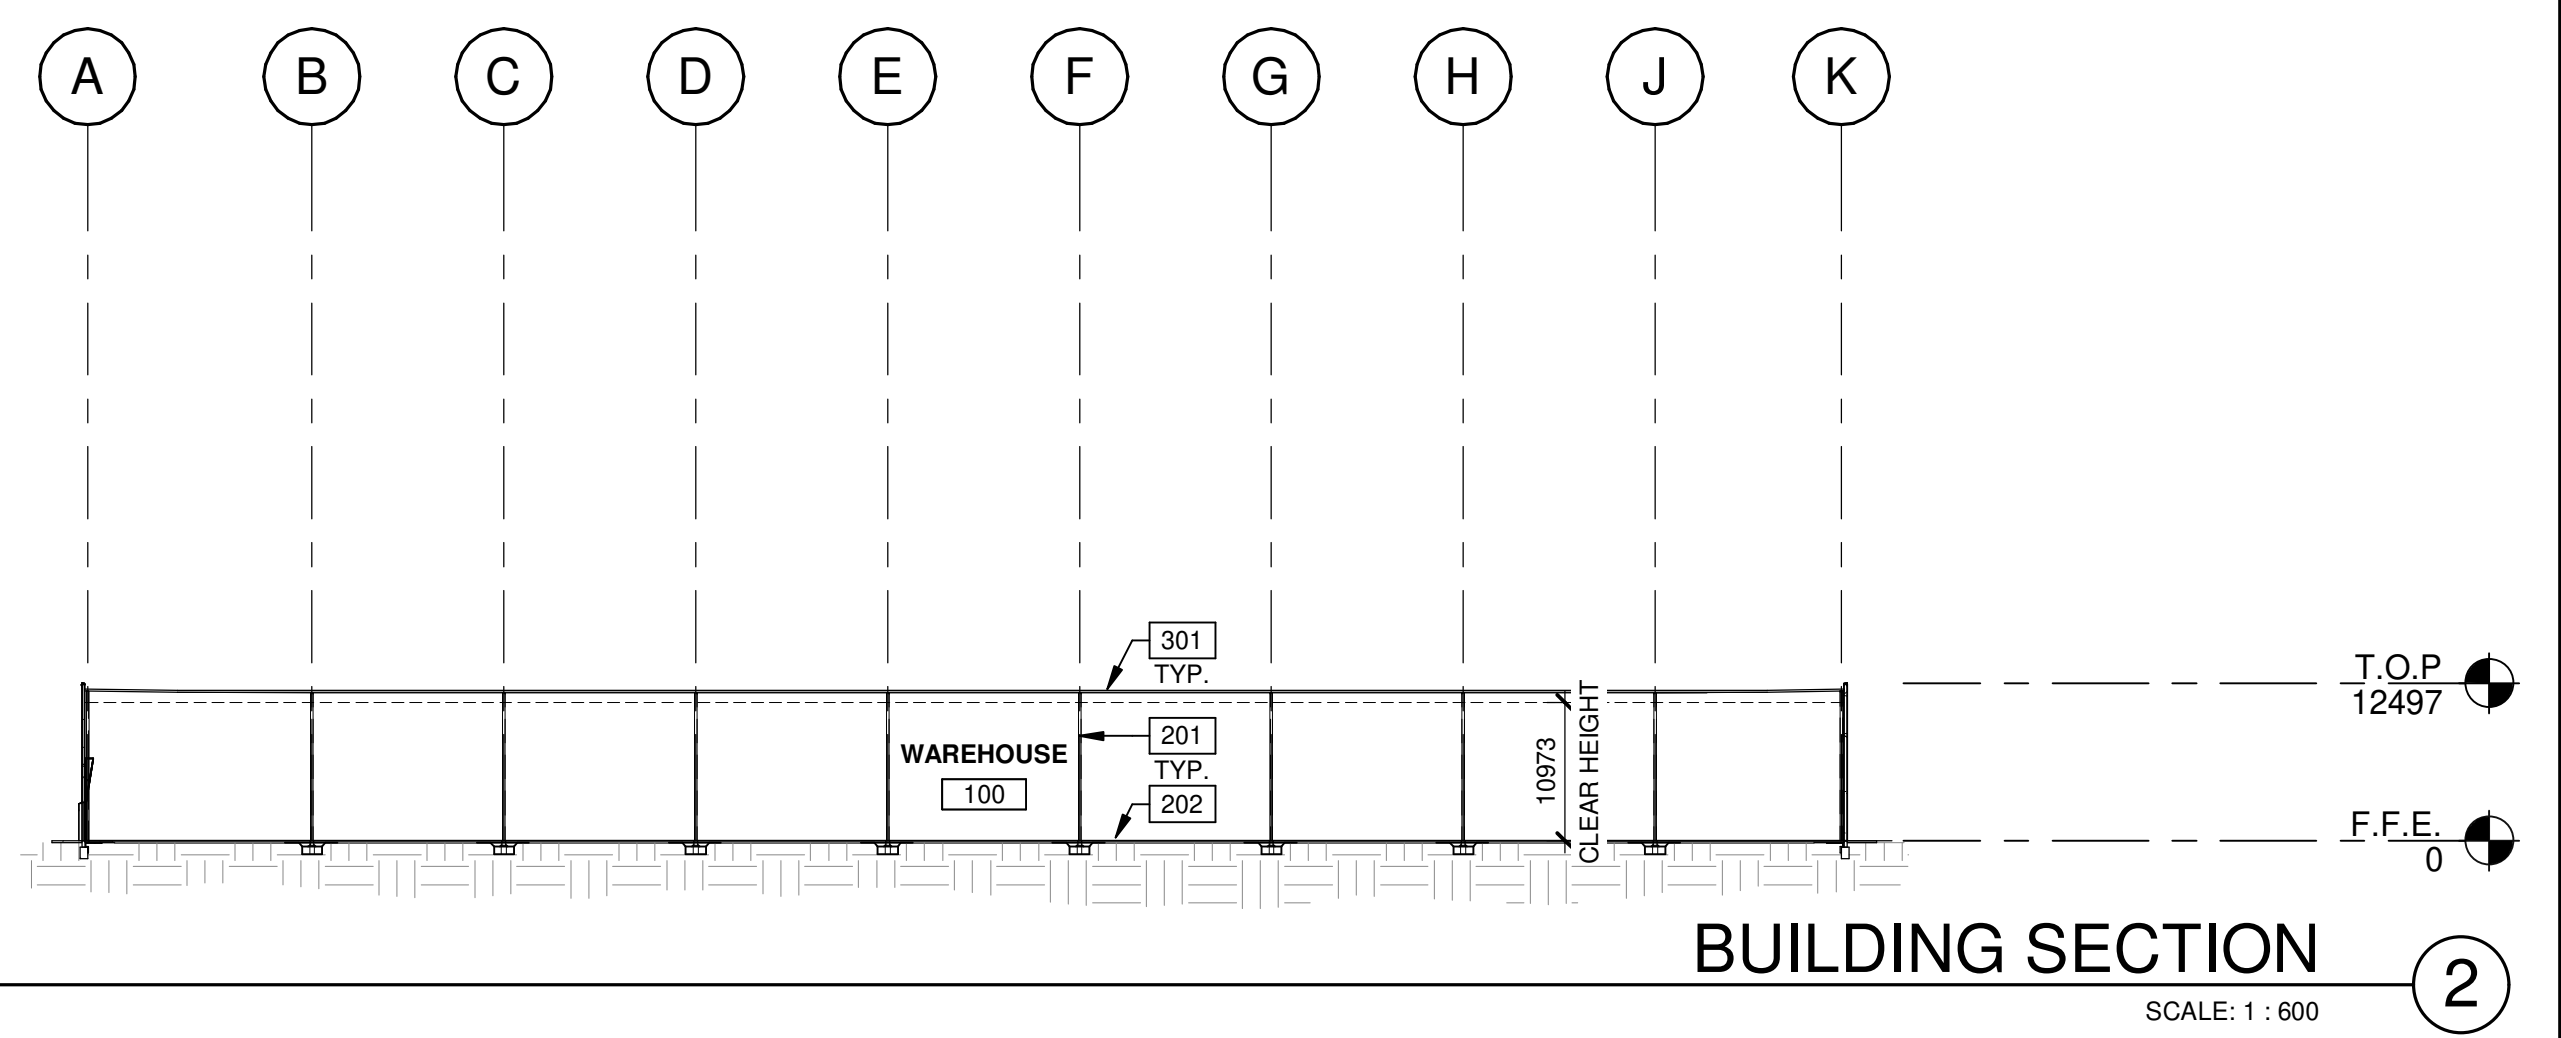

BUILDING SECTION 2
SCALE: 1 : 600

- KEYNOTES:**
- 201 STRUCTURAL STEEL COLUMN.
 - 202 CONCRETE SLAB.
 - 301 SINGLE-PLY ROOFING- MECHANICALLY FASTENED & REINFORCED.

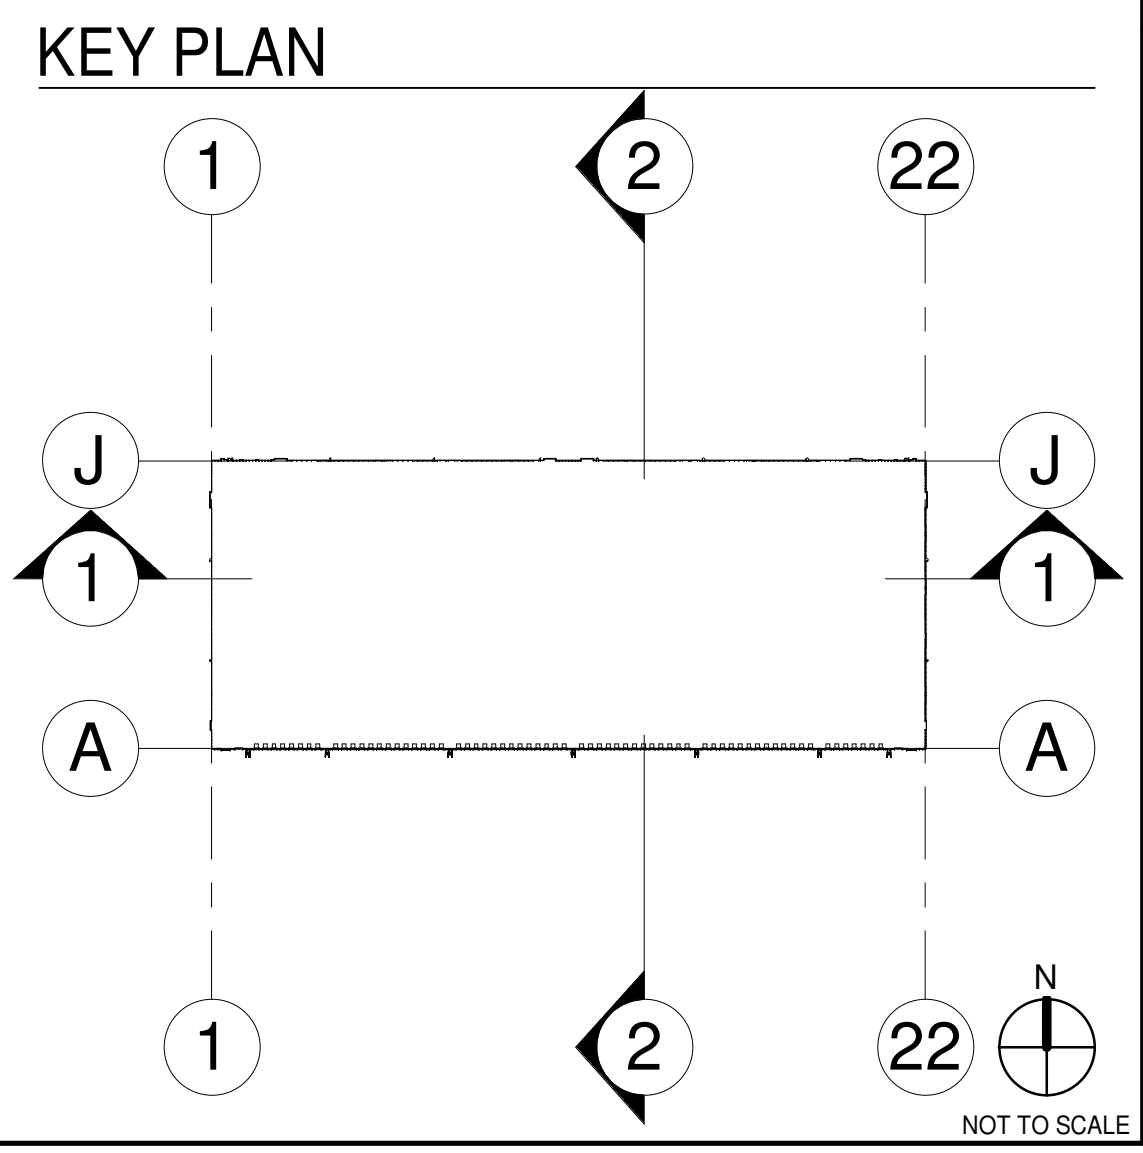

WARE MALCOMB
Leading Design for Commercial Real Estate

architecture 180 bass pro mills drive, suite 103
planning vaughan, ontario, L4K 5W4
interiors p 905.760.1221
graphics f 905.248.3344
civil engineering a business name of WMA Inc.



LIVINGSTON INDUSTRIAL
12304 HEART LAKE ROAD
CALEDON, ON

BUILDING SECTIONS	
DATE	REMARKS
2021-10-29	SPA PROGRESS SET
2021-11-24	ISSUED FOR SPA

PA/PM:	AYMAN M.
DRAWN BY.:	A.V / J.J
JOB NO.:	TOR21-0032-00

SHEET
A5.1