




1 GARDEN BED PLANTING I (TYP.)
L-3 1:50

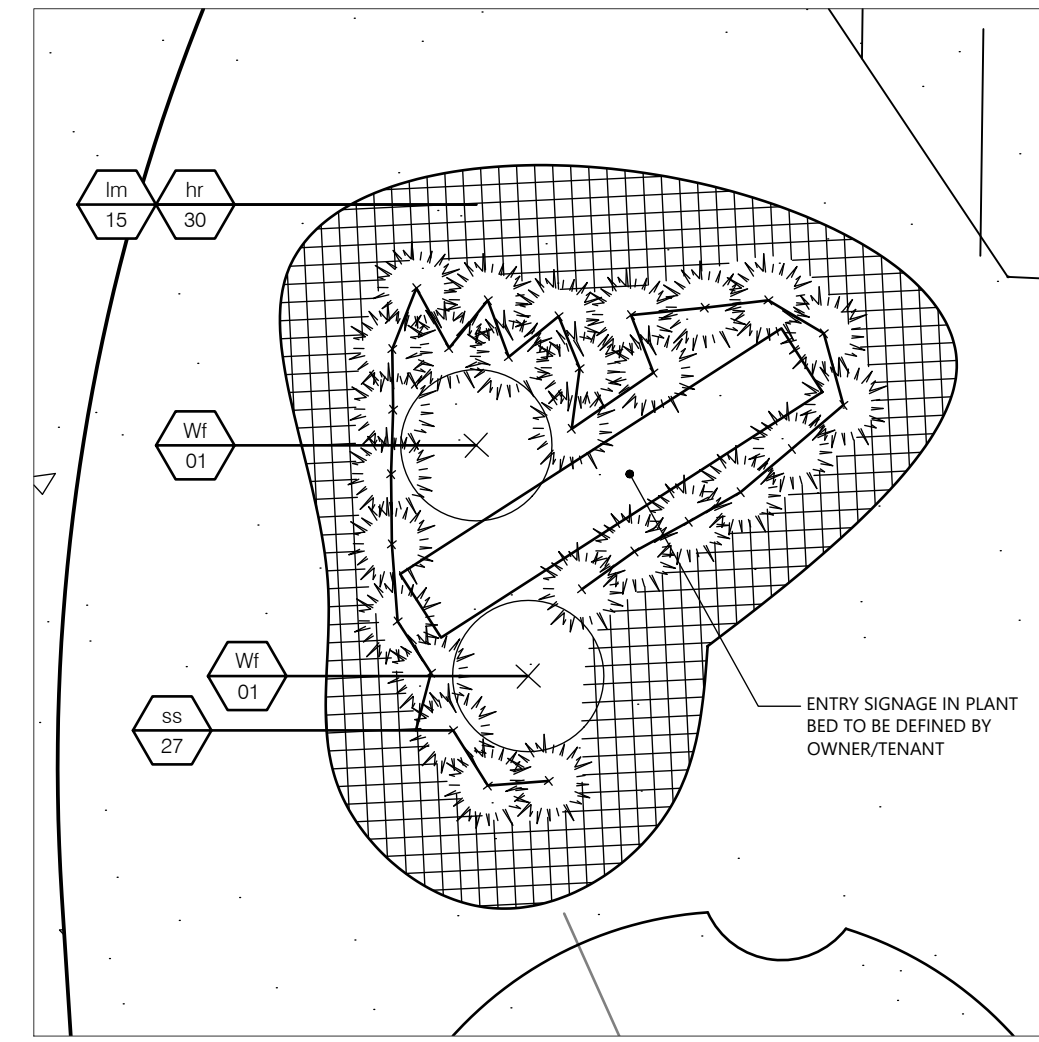


2 GARDEN BED PLANTING II (TYP.)
L-3 1:50

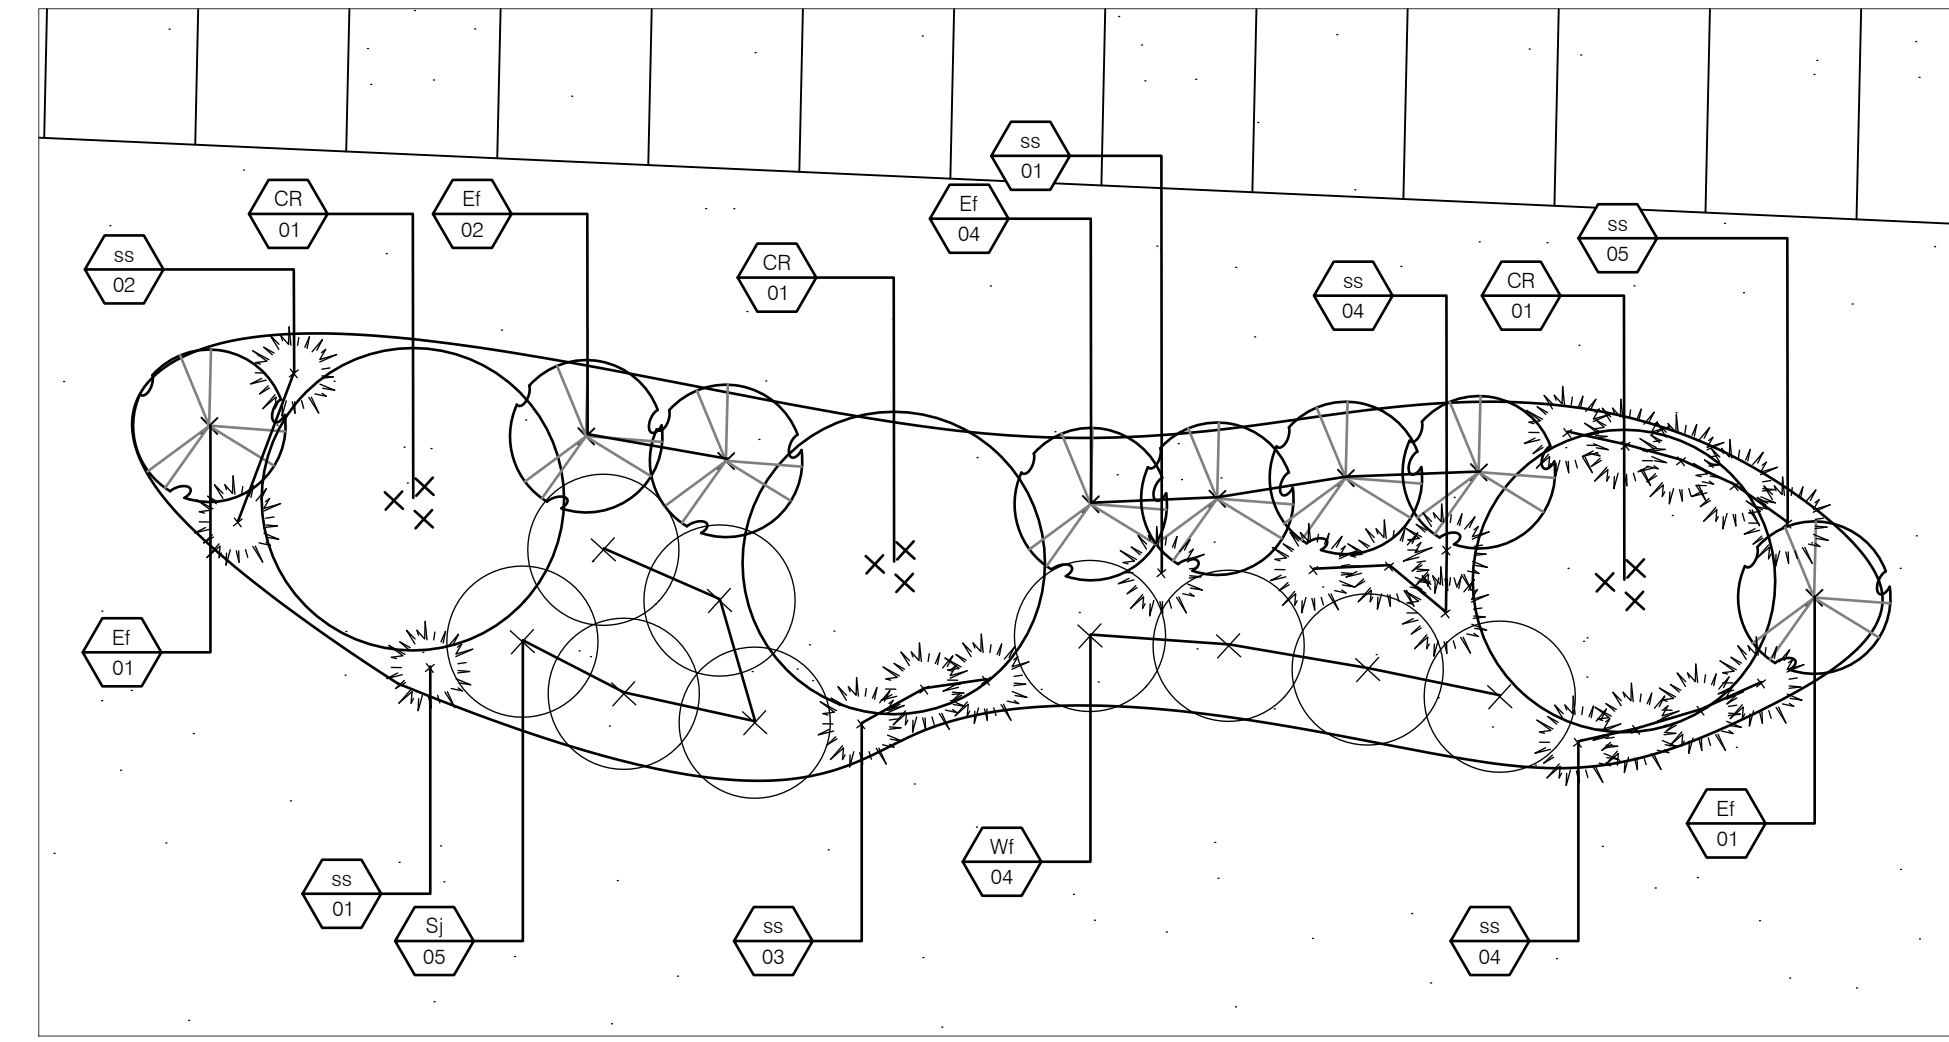

3 GARDEN BED PLANTING III (TYP.)
L-3 1:50

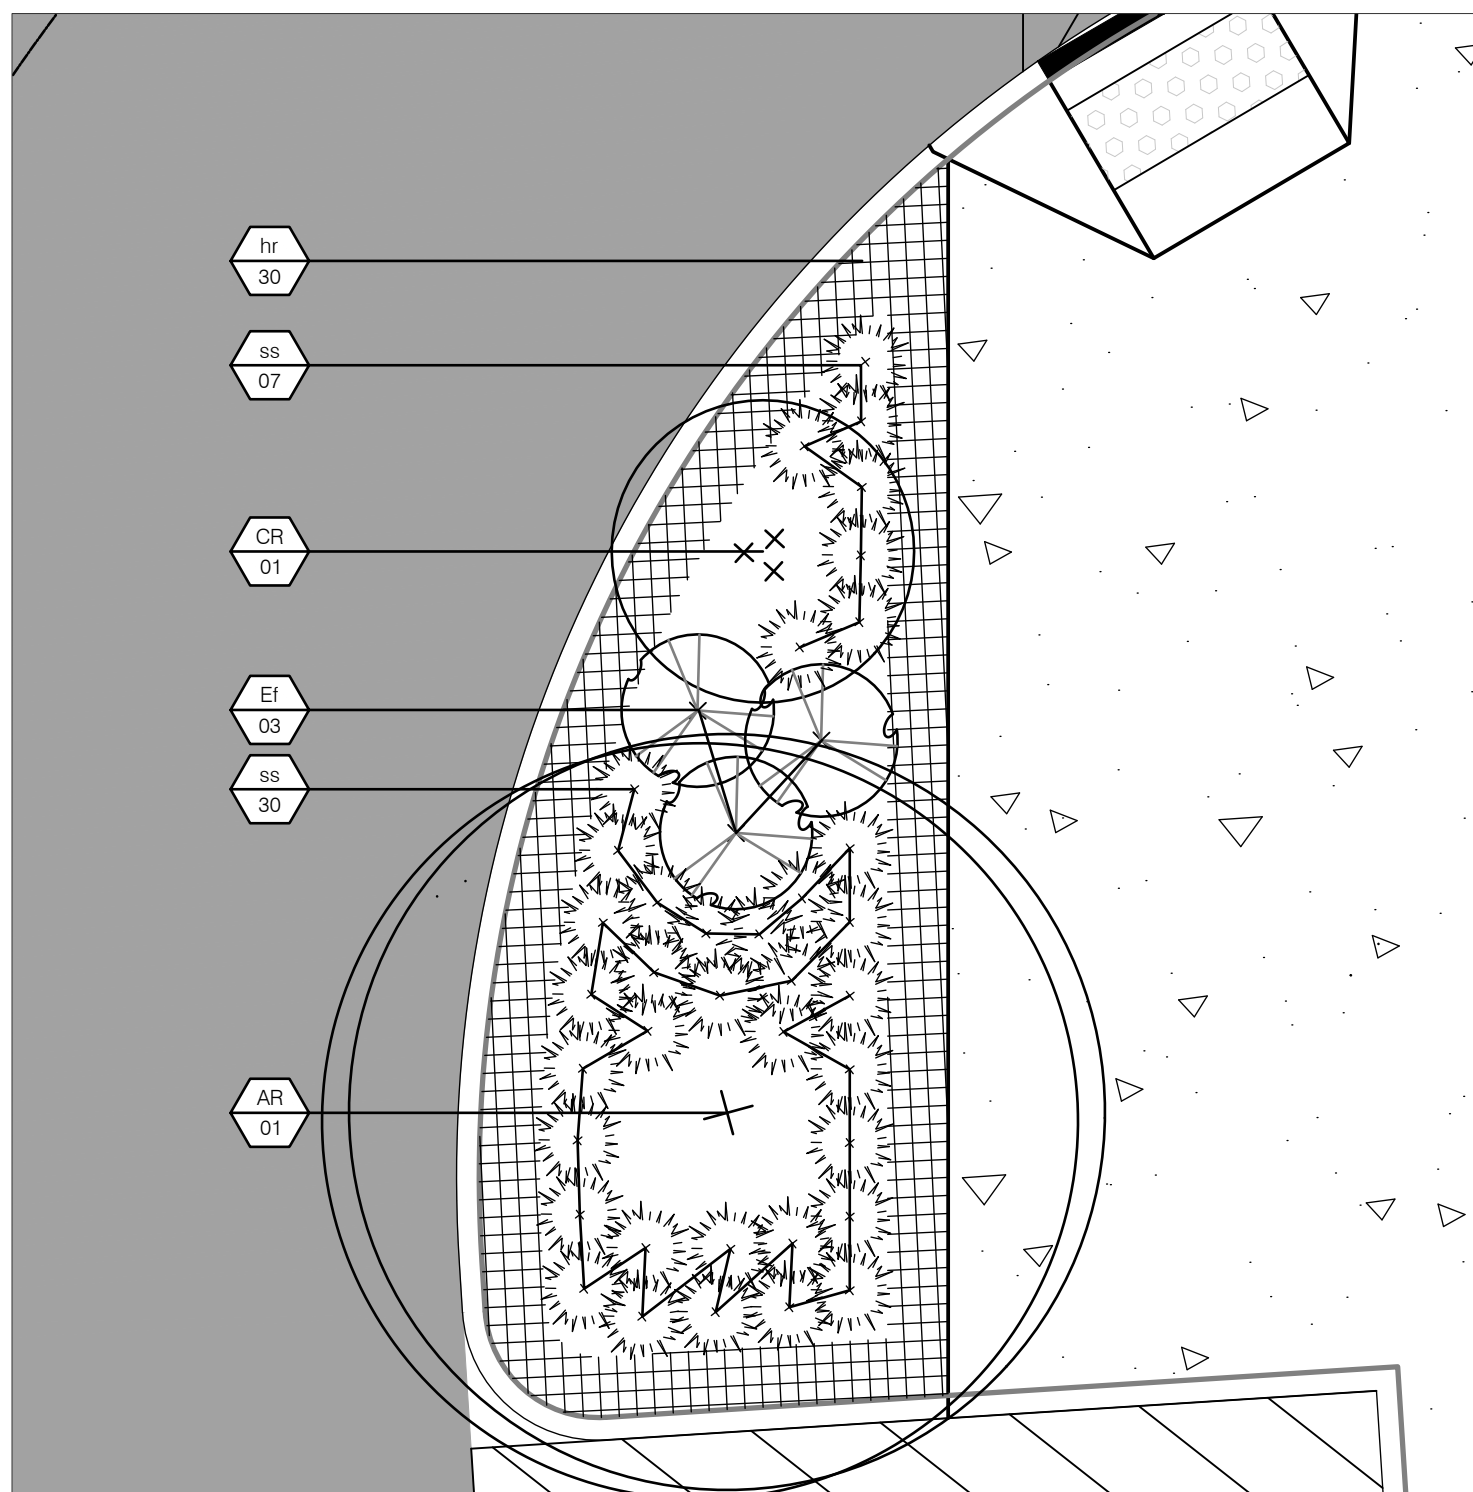

4 GARDEN BED PLANTING IV
L-3 1:50

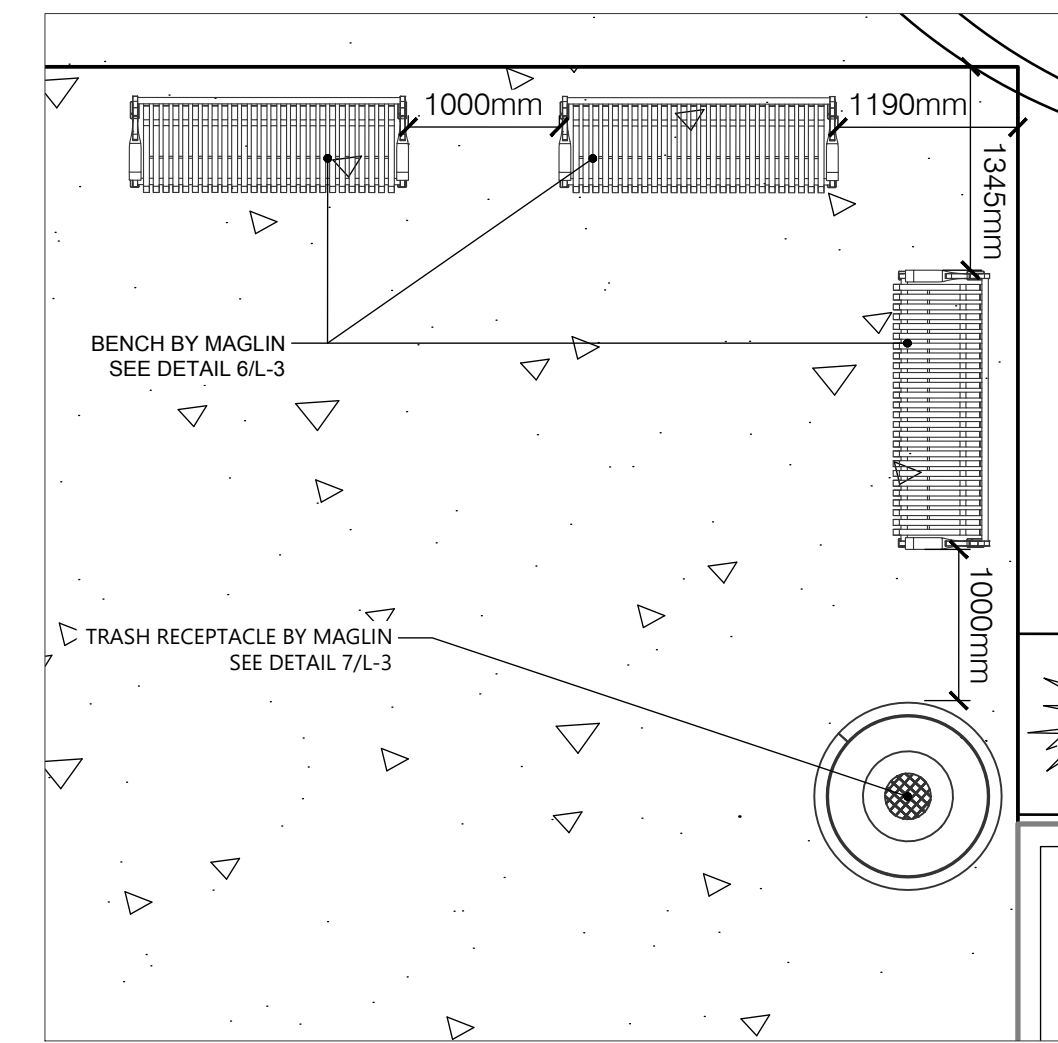

5 SEATING AREA ENLARGEMENT
L-3 1:50

300 SERIES
MBE-0310-00001
Legacy # MLB310-M

MATERIALS: Bench ends are made from solid cast aluminum. The seat employs flat bar straps and H.S. steel tube.
FINISH: All steel components are protected with E-Coat rust proofing. The Maglin Powdercoat System provides a durable finish on all metal surfaces.
INSTALLATION: The bench is delivered pre-assembled. Holes (0.5") are provided in each foot for securing to base.
TO SPECIFY: Select MBE-0310-00001
Choose:
- Powdercoat Color

HEIGHT: 31.16" (79.1cm) LENGTH: 71.25" (77.8cm) DEPTH: 22.75" (57.8cm) WEIGHT: 134 lbs (61kg)

MAGLIN
Site Furniture
1 800 765 8808
1 877 265 8888
www.maglin.com
sales@maglin.com

All drawings, specifications, design and details on this page remain the property of Maglin Site Furniture Inc. and may not be used without Maglin authorization. Details and specifications may vary due to continuing improvements of our products.

6 BENCH BY MAGLIN
L-3 NTS

200 SERIES
MTR-0250-00001
Legacy # MLWR250-32-BC

DESCRIPTION: 200 Series - 250 Trash Receptacle: Heavy Duty Steel Flat Bar and H.S. Steel Frame, Bottles/Cans Lid, 1 x 32 Gallon Polyethylene Liner.
FINISH: All steel components are protected with E-Coat rust proofing. The Maglin Powdercoat System provides a durable finish on all metal surfaces.
INSTALLATION: The trash container is delivered pre-assembled. Holes (0.5") are provided in each mounting foot for securing to base.
TO SPECIFY: Select MTR-0250-00001
Choose:
- Powdercoat Color


HEIGHT: 35 1/2" (90cm) DIAMETER: 24 5/8" (62.5cm) WEIGHT: 194.5lbs (88.2kg)

MAGLIN
Site Furniture
1 800 765 8808
1 877 265 8888
www.maglin.com
sales@maglin.com

All drawings, specifications, design and details on this page remain the property of Maglin Site Furniture Inc. and may not be used without Maglin authorization. Details and specifications may vary due to continuing improvements of our products.

7 TRASH RECEPTACLE BY MAGLIN
L-3 NTS

KEY	BOTANICAL NAME	COMMON NAME	CAL.	SIZE	COND	MATURE HEIGHT (ft)	MATURE SPREAD (ft)	O.C. SPACING (ft)	QNTY.	%
DECIDUOUS TREES										
AR	Acer rubrum 'Brandywine'	Brandywine Maple		60mm	W.B.	10.0	6.0	6.0	1	
CR	Cornus racemosa	Gray Dogwood		Clump 200cm	W.B.	10.0	10.0	10.0	9	
									TOTAL	10
SHRUBS										
EI	Euonymus fortunei 'Sarcocoe'	Sarcocoe Euonymus		50cm	5 gal	1.3	1.3	1.0	29	
Sj	Spiraea japonica 'Goldflame'	Goldflame Spirea		40cm	3 gal	1.0	1.3	1.0	10	
Wi	Weigela florida 'Rumbea'	Rumbea Weigela		40cm	3 gal	1.0	1.3	1.0	22	
									TOTAL	61
PERENNIALS / GRASSES										
hr	Hemerocallis 'Rocket City'	Rocket City Daylily			1 gal	0.9	0.6		90	
lm	Lilium muscari 'Big Blue'	Giant Lily Turf			1 gal	0.5	0.4		30	
ss	Schizachyrium scoparium	Little Bluestem			1 gal	1.3	0.7		179	
									TOTAL	179

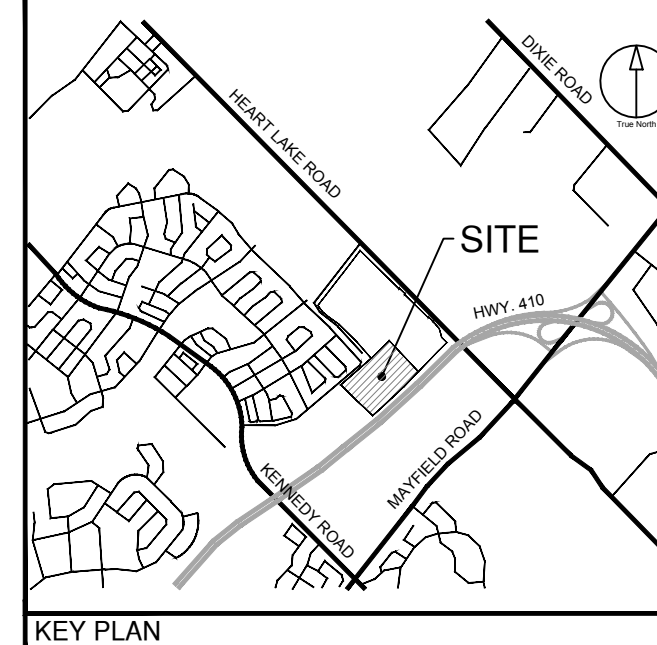

**Town of Caledon
APPROVED
AS NOTED**

This approval constitutes a general review and does not certify dimensional accuracy.
This approval is subject to further certification of the "as recorded" works by a Professional Engineer of the Province of Ontario.

Date: _____
Approved By: _____
Print Name: _____

CLIENT
BROCCOLINI
2680 SKYMARK AVENUE, SUITE 800
MISSISSAUGA, ON. L4W5L6

COPYRIGHT
This drawing has been prepared solely for the intended use. This drawing is not to be reproduced or distributed for any purpose other than authorized by IBI Group Inc. Contractors shall verify and be responsible for all dimensions and conditions on the job, and IBI Group shall be relieved of any liabilities from the dimensions and conditions shown on the drawing. Shop drawings shall be submitted to IBI Group for general confirmation before proceeding with fabrication.
IBI Group Professional Services (Canada) Inc.
is a member of the IBI Group of companies.

ISSUES

No.	DESCRIPTION	DATE
1	ISSUED FOR ZBA AND SPA	NOV 22, 2021

- LEGEND**
- TOPSOIL AND SOD AS SPECIFIED
 - MINIMUM 300mm TOPSOIL DEPTH
 - CONCRETE PAVING
 - PROPOSED DECIDUOUS SHADE TREE
 - PROPOSED DECIDUOUS MULTISTEM TREE
 - PROPOSED DECIDUOUS ORNAMENTAL TREE
 - PROPOSED DECIDUOUS SHRUBS
 - PROPOSED BROAD-LEAF EVERGREEN SHRUBS
 - PROPOSED PERENNIALS
 - PROPOSED ORNAMENTAL GRASSES
 - PLANT SPECIES QUANTITY

NOT FOR CONSTRUCTION



IBI GROUP
Suite 200 - 360 James Street North
Hamilton ON L8L 1H5 Canada
tel 905 546 1010 fax 905 546 1011
ibigroup.com

PROJECT
12304 HEART LAKE ROAD
CALEDON, ON. L7C 2J2

PROJECT NO:
135636
DRAWN BY: LG
CHECKED BY: TO
PROJECT MGR: SA
APPROVED BY: TO

SHEET TITLE
LANDSCAPE PLAN

SHEET NUMBER L-3 **ISSUE** 01