



SIDE ELEVATION

TOWN OF CALEDON
PLANNING
RECEIVED
January 31, 2023

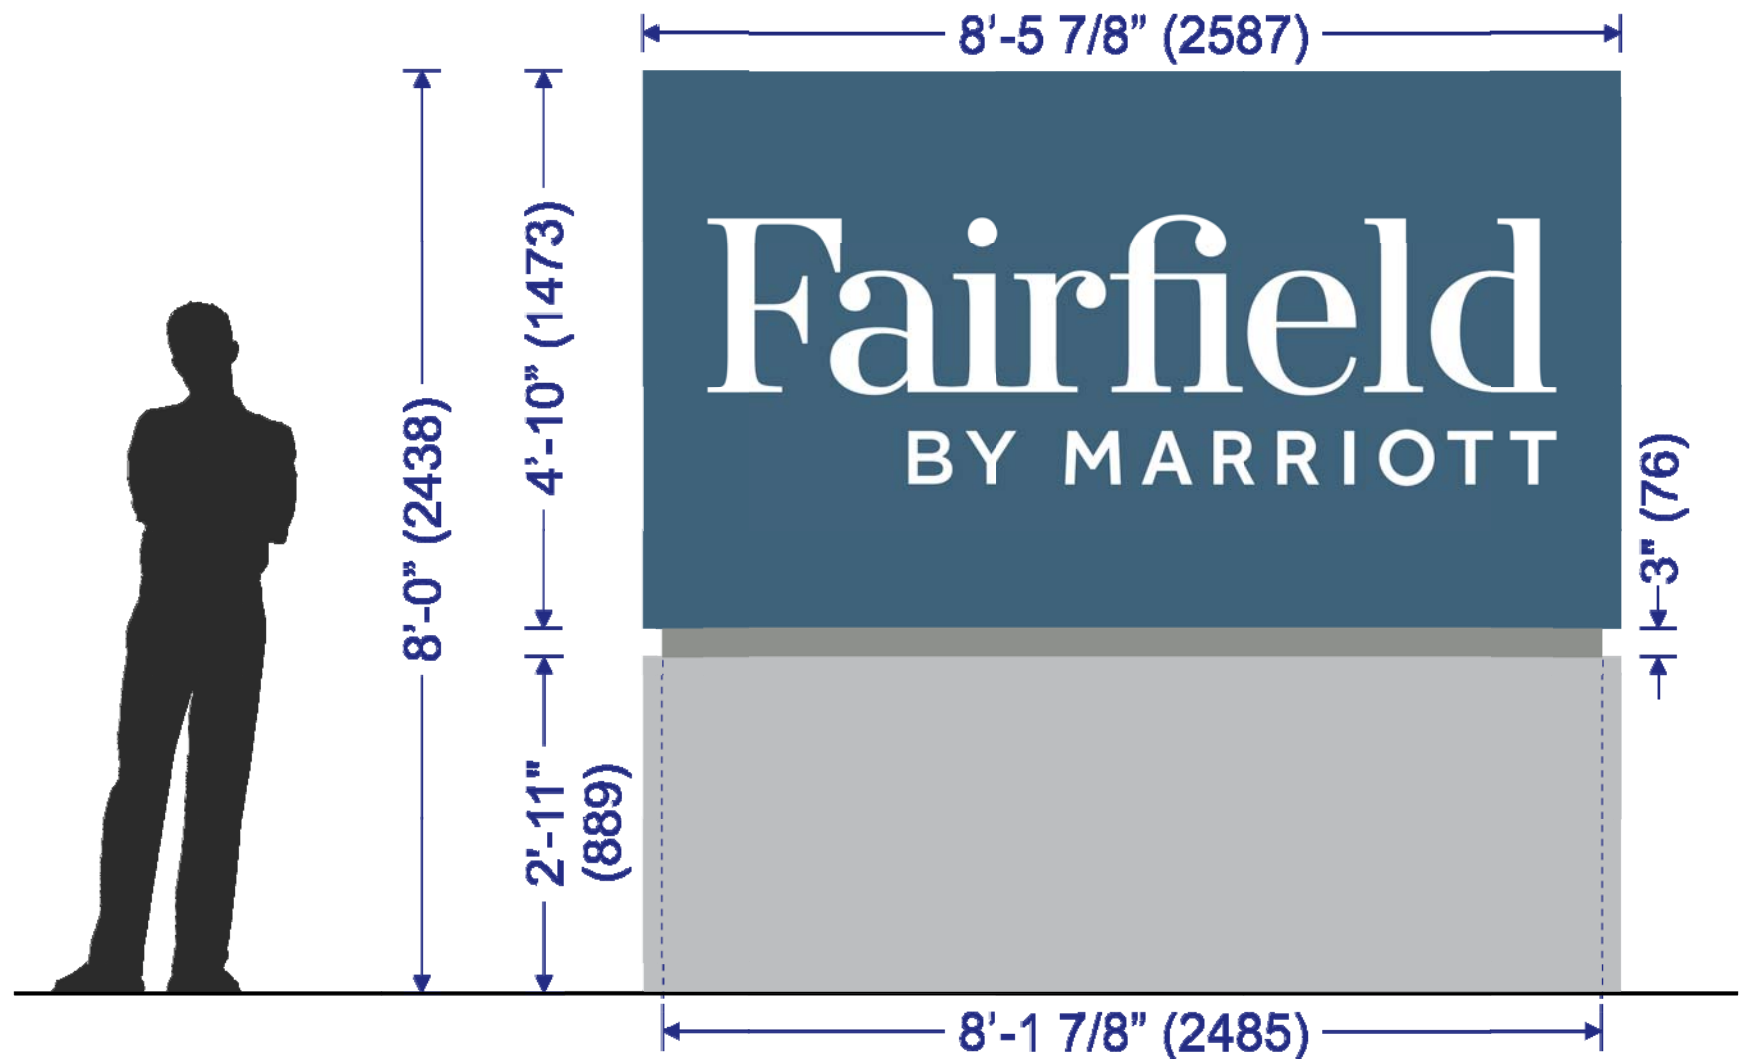

FRONT ELEVATION

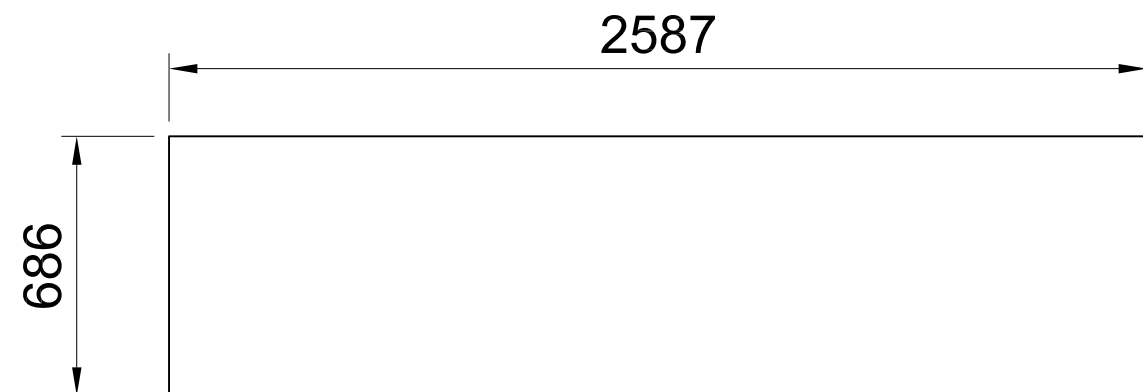

PLAN

THIS DRAWING IS THE PROPERTY OF ANTRIX ARCHITECTS INC. IT SHALL NOT BE USED OR REPRODUCED WITHOUT THEIR PRIOR PERMISSION. CONTRACTOR TO VERIFY DIMENSIONS ON DRAWINGS AND SITE BEFORE COMMENCING WORK.

PERMENANT GROUND SIGN
FOR MARRIOTT HOTEL
12476 HIGHWAY 50, CALEDON

THIS DRAWING IS PREPARED
FROM THE JANUARY 2020
SIGNAGE SPECIFICATIONS
PROVIDED BY THE BRAND
SCALE = 1:20

JAN 24/2023
PROJ# 2020
P-1

ANTRIX
ARCHITECTS INC.
1109 BRITANNIA ROAD E.
MISSISSAUGA ON L4W 3X1,
PHONE 905 564 1154
FAX 1 888 501 0265