


 THIS DRAWING IS THE EXCLUSIVE PROPERTY OF C.F. CROZIER & ASSOCIATES INC. AND THE REPRODUCTION OF ANY PART WITHOUT PRIOR WRITTEN CONSENT OF THIS OFFICE IS STRICTLY PROHIBITED. 	NOTES: 1. ALL DIMENSION ARE IN MILLIMETERS UNLESS OTHERWISE NOTED.	Town
2. THE CONTRACTOR SHALL VERIFY ALL DIMENSIONS, LEVELS, AND DATUMS ON SITE AND REPORT ANY DISCREPANCIES OR OMISSIONS TO THIS OFFICE PRIOR TO CONSTRUCTION.		
3. THIS DRAWING IS TO BE READ AND UNDERSTOOD IN CONJUNCTION WITH ALL OTHER PLANS AND DOCUMENTS APPLICABLE TO THIS PROJECT.		
4. DO NOT SCALE THE DRAWINGS.		
5. ALL EXISTING UNDERGROUND UTILITIES TO BE VERIFIED IN THE FIELD BY THE CONTRACTOR PRIOR TO CONSTRUCTION.		

NTS

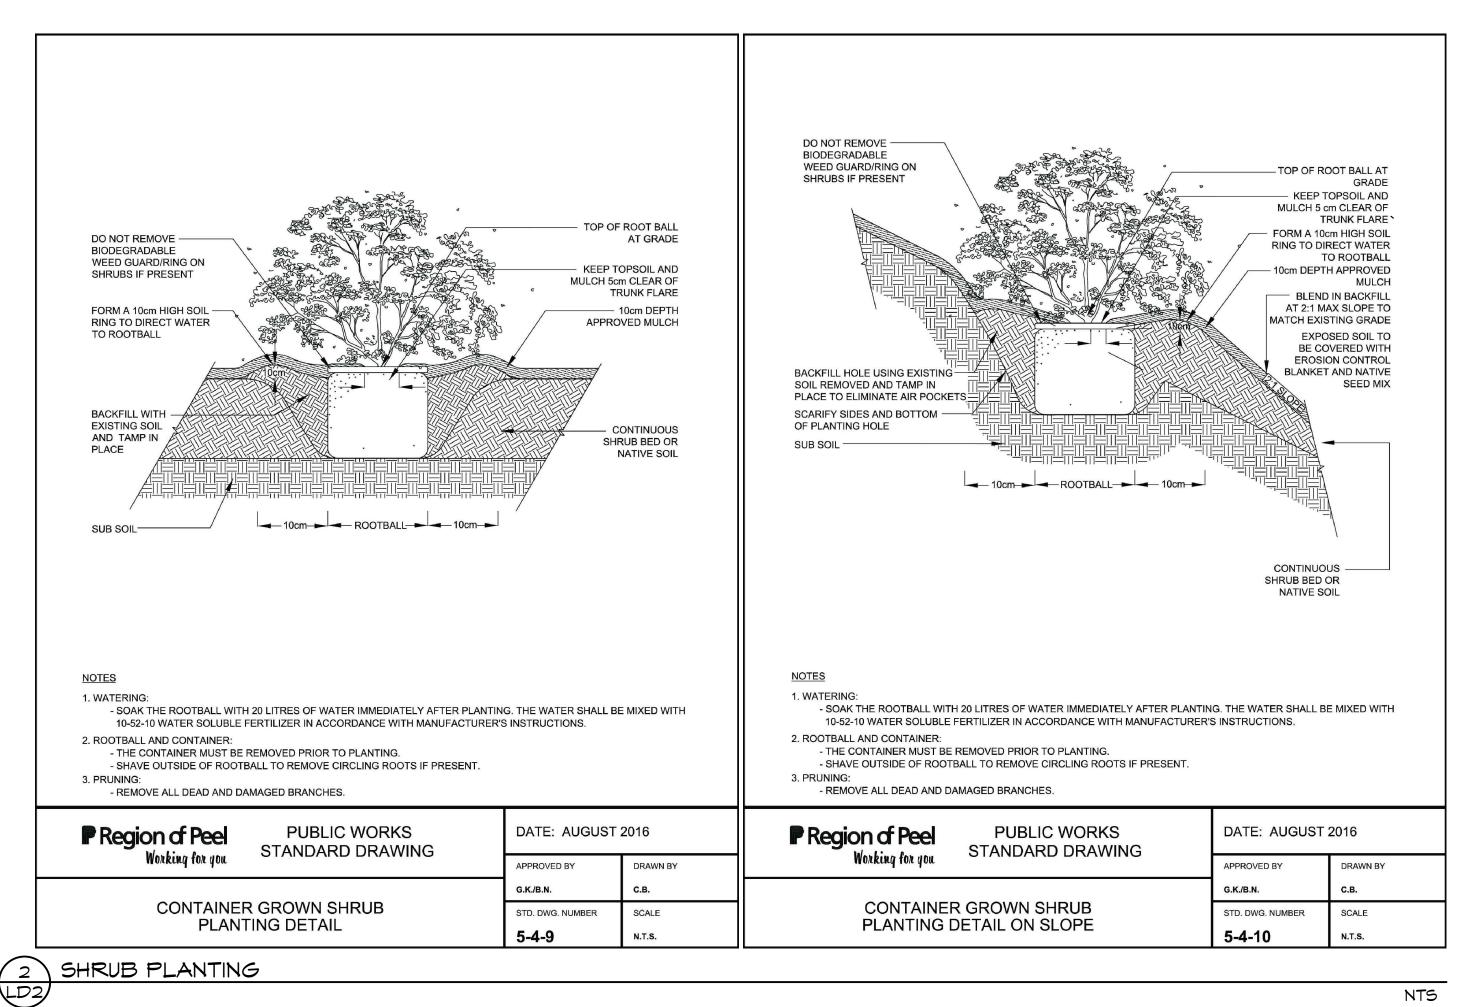

Region of Peel	PUBLIC WORKS STANDARD DRAWING	DATE: AUGUST 2016	
Working for you		APPROVED BY	DRAWN E
	G.K./B.N.	С.В.	
CONTAINE PLAN	STD. DWG. NUMBER	SCALE	
PLAN	5-4-9	N.T.S.	
SHRUB PLANTIN	G		

	NO.	ISSUE / REVISION	DATE: MM/DD/YYYY	STAMP	STAMP	Project	
Ī	1	ISSUED FOR CLIENT REVIEW	07/20/2020	NON OF LAND			2476 HIGHI
	2	ISSUED FOR APPROVAL	10/20/2020	S FIE WARD OCZ		TO	NN OF BOI
ļ							
ŀ				AL ALLONED		Drawing	
ŀ				MEMBER AN			NDSCAPE
ŀ				NO SLO			NDSCAFL
ŀ							

NTS



'E DETAILS

