




NTS

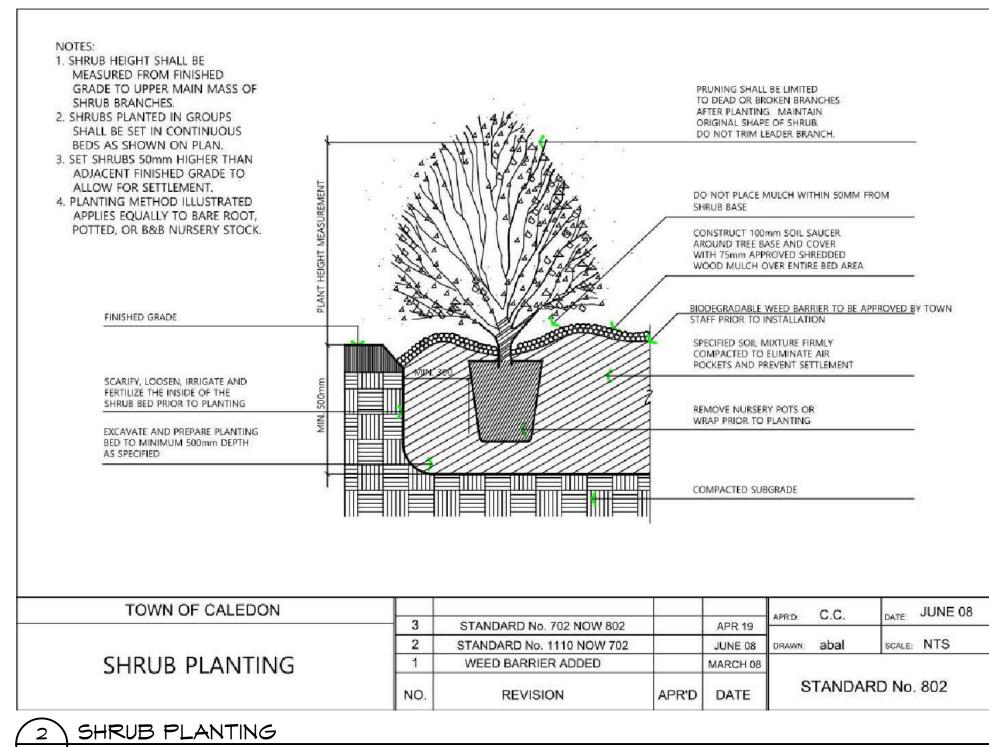

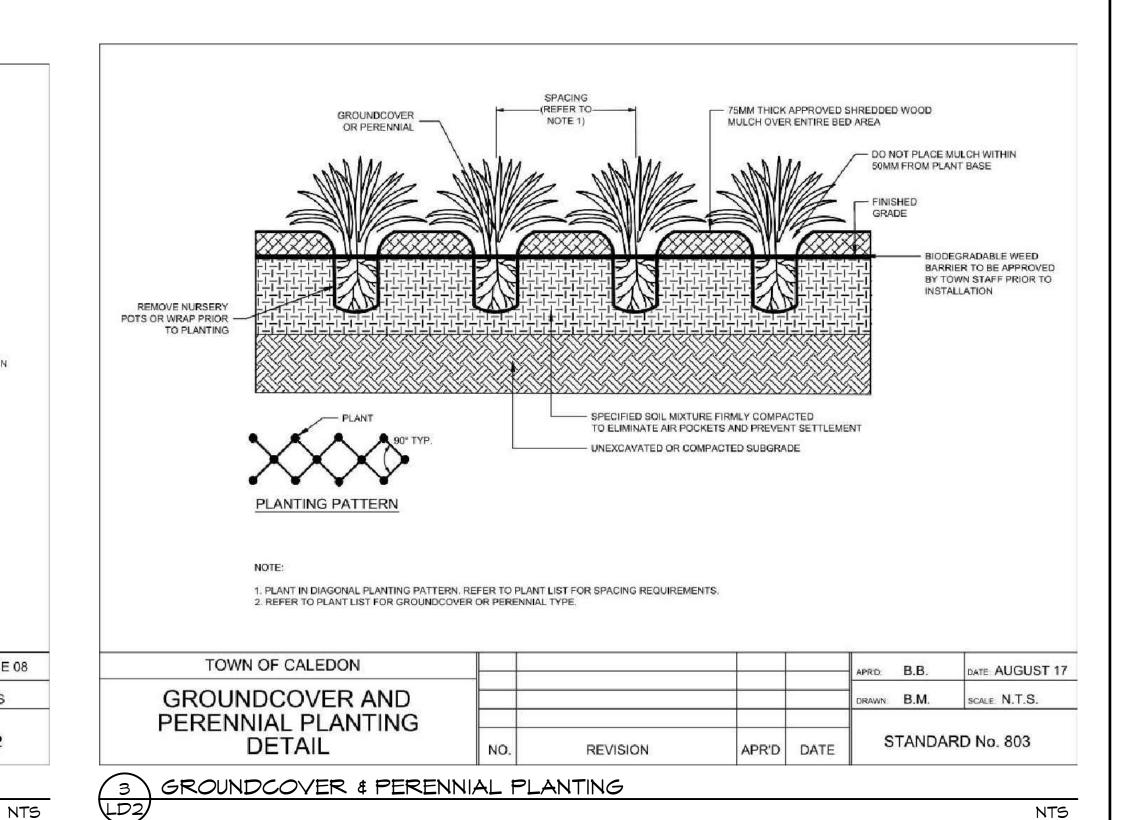

SPECIFICATIONS Minimum soil depth of 300mm of clean topsoil. Kentucky Bluegrass, Certified No. 1 grade turf grass nursery sod, as per the Ontario Sod Growers Association of Ontario. EXTEND SOD BEYOND TOP OF SLOPE. COUNTER SINK -LAST ROW OF SOD TO - EDGE OF SOD MATCH ADJACENT GRADES. STAGGER JOINTS JOINTS TO BE STAGGERED-WOOD STAKE 19 x 19 x 300mm STAKE TO BE DRIVEN -FLUSH (BUT NOT DEEPER) 1. SOD ALL AREAS OF INTENSIVE USE, GRASS SWALES, AND ON SLOPES OF 3:1, BOTTOM 3 ROWS AND PATCHWORK IN ESTABLISHED TURF. 2. EXTEND SOD 1m OUT FROM EDGE OF TRAILS. EVERY 3RD ROW SHALL 3. EXTEND SOD 5m OUT FROM CENTER LINE IN GRASS SWALES. BE PEGGED. TOWN OF CALEDON DATE: AUGUST 17 PRO: B.B. WN B.M. SCALE N.T.S. SOD INSTALLATION DETAIL STANDARD No. 709 APR'D DATE REVISION 4 SOD INSTALLATION

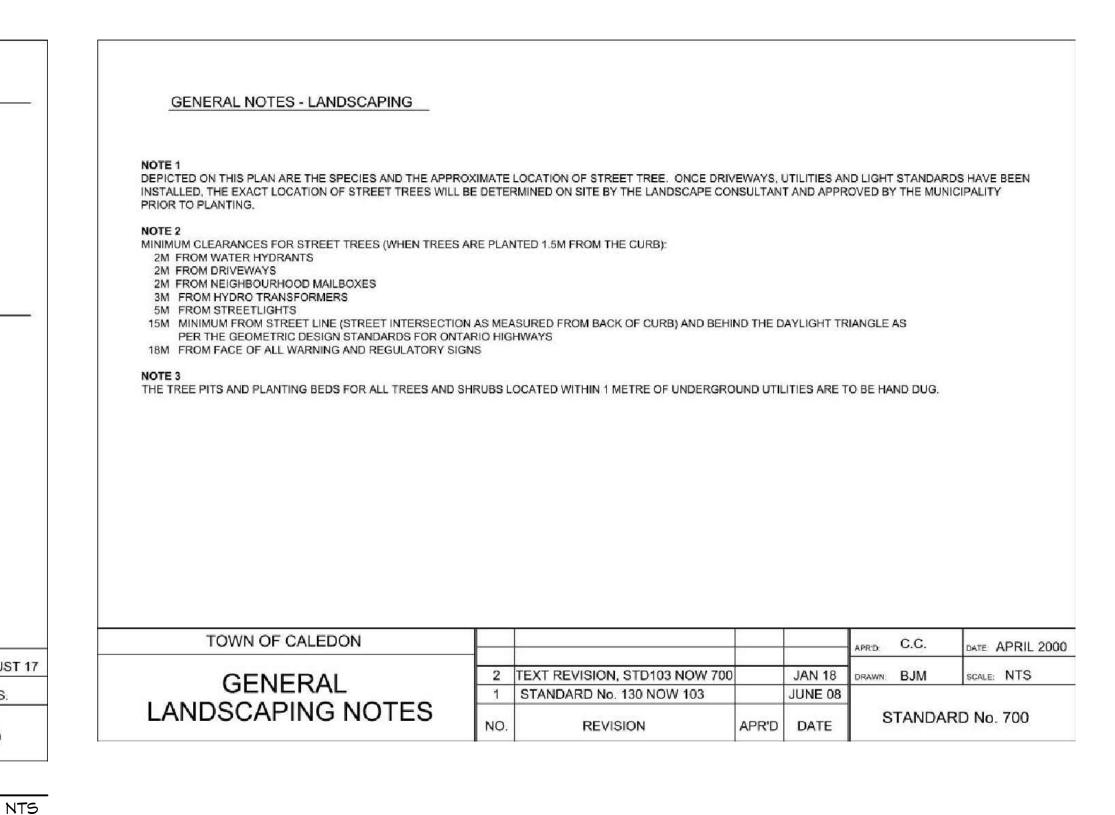

TOWN OF CALEDON **PLANNING RECEIVED** 

January 31, 2023

THIS DRAWING IS THE EXCLUSIVE PROPERTY OF C.F. CROZIER & ASSOCIATES INC. AND THE REPRODUCTION OF ANY PART WITHOUT PRIOR WRITTEN CONSENT OF THIS OFFICE IS STRICTLY PROHIBITED.

THE CONTRACTOR SHALL VERIFY ALL DIMENSIONS, LEVELS, AND DATUMS ON SITE AND REPORT ANY DISCREPANCIES OR


OMISSIONS TO THIS OFFICE PRIOR TO CONSTRUCTION. 3. THIS DRAWING IS TO BE READ AND UNDERSTOOD IN CONJUNCTION WITH ALL OTHER PLANS AND DOCUMENTS APPLICABLE TO THIS PROJECT.

5. ALL EXISTING UNDERGROUND UTILITIES TO BE VERIFIED IN THE FIELD BY THE CONTRACTOR PRIOR TO CONSTRUCTION.

4. DO NOT SCALE THE DRAWINGS.

ALL DIMENSION ARE IN MILLIMETERS UNLESS OTHERWISE NOTED.

DATE: MM/DD/YYYY NO. | ISSUE / REVISION ISSUED FOR CLIENT REVIEW 07/20/2020 ISSUED FOR APPROVAL 10/20/2020 ISSUED FOR 2ND SUBMISSION 08/25/2021 ISSUED FOR 3RD SUBMISSION 02/18/2022 ISSUED FOR 4TH SUBMISSION 06/20/2022

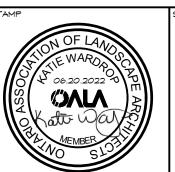

12476 HIGHMAY 50 TOWN OF BOLTON, ON SPA-2020-0044

Admiral Building FIRST STREET, SUITE 200 LINGWOOD, ON, L9Y 1A1 705 446-3510 T 705 446-3520 F WWW.CFCROZIER.CA INFO@CFCROZIER.CA

LANDSCAPE DETAILS

Drawn By P.R.	Design By K.M.	Project		1716-5554
Check By K.M.	Check By	Scale AS SHOWN	Drawing	LD-2