

5 CONCRETE UNIT PAVER DETAIL
TYPICAL INSTALLATION NTS
ABAL H501-070615

* TERRASEED MIX:

TERRASEED TYPE A: OSC 7070 ULTRA LAWN SEED MIXTURE

NURSE CROP


ANNUAL RYE GRASS
SEED RATE: 22kg/h

SUGGESTED
MASTER PLANT LIST


PROJECT NAME:
DIXIE NORTH (ABAL #3415)

In the event of a discrepancy between the planting plan and the plant list quantities, the planting plan shall govern.


BOTANICAL NAME	COMMON NAME	GALIPER	HEIGHT	SPREAD	ROOT	REMARKS	SPACINGS
DECIDUOUS TREES							
ACER X FREEMANII 'MARMO'	MARMO MAPLE	70mm	3500mm	1500mm	S.B.	EQUAL FORM	----
ACER RUBRUM	RED MAPLE	70mm	3500mm	1500mm	S.B.	EQUAL FORM	----
ACER SACCHARUM 'LEGACY'	LEGACY SUGAR MAPLE	70mm	3500mm	1500mm	S.B.	EQUAL FORM	----
GINKGO BILOBA	MAIDENHAIR TREE	70mm	3500mm	1500mm	S.B.	EQUAL FORM	----
GLEDITSIA TRIACANTHOS VAR. INERMIS 'SHADEMASTER'	SHADEMASTER HONEY-LOCUST	70mm	3500mm	1500mm	S.B.	EQUAL FORM	----
LIRIODENDRON TULIPIFERA	TULIP TREE	70mm	3500mm	1500mm	S.B.	EQUAL FORM	----
PLATANUS X ACERIFOLIA 'BLOODGOOD'	BLOODGOOD LONDON PLANETREE	70mm	3500mm	1500mm	S.B.	EQUAL FORM	----
QUERCUS ALBA	WHITE OAK	70mm	3500mm	1500mm	S.B.	EQUAL FORM	----
ULMUS AMERICANA 'VALLEY FORGE'	VALLEY FORGE ELM	70mm	3500mm	1500mm	S.B.	EQUAL FORM	----
ULMUS MORTON	ACCOLADE ELM	70mm	3500mm	1500mm	S.B.	EQUAL FORM	----
TILIA AMERICANA	BASSWOOD	70mm	3500mm	1500mm	S.B.	EQUAL FORM	----
ORNAMENTAL TREES							
AMELANCHIER LAEVIS	ALLEGHENY SERVICEBERRY	5x50mm	2500mm	1200mm	S.B.	MULTI-STEM	----
CERCIS CANADENSIS	EASTERN REDBUD	50mm	2500mm	1200mm	S.B.	EQUAL FORM	----
PYRUS CALLERYANA 'CHANTICLEER'	CHANTICLEER PEAR	50mm	2500mm	1200mm	S.B.	EQUAL FORM	----
CONIFEROUS TREES							
ABIES CONCOLOR	WHITE FIR	----	2000mm	1000mm	S.B.	SPECIMEN	----
PICEA MUNGENS VAR. 'GLAUCO'	BLUE COLORADO SPRUCE	----	2000mm	1000mm	S.B.	SPECIMEN	----
PINUS STROBUS	EASTERN WHITE PINE	----	2000mm	1000mm	S.B.	SPECIMEN	----
BROADLEAF EVERGREENS							
EUONYMUS FORTUNEI 'BLONDY'	BLONDY EUONYMUS	----	----	500mm	POTTED	MIN. 2 YRS. GTH.	500mm
CONIFEROUS SHRUBS							
JUNIPERUS SABINA 'ARGADIA'	ARGADIA JUNIPER	----	----	600mm	POTTED	MIN. 15 CANDLES	800mm
TAXUS X MEDIA 'DENSIFORMIS'	DENSE YEW	----	----	600mm	POTTED	MIN. 15 CANDLES	800mm
DECIDUOUS SHRUBS							
CORNUS SERICEA 'FARROW'	ARCTIC FIRE DOGWOOD	----	800mm	----	POTTED	MIN. 10 STEMS	700mm
ROSA RUGOSA	RED RUGOSA ROSE	----	600mm	----	POTTED	MIN. 10 STEMS	800mm
SALIX PURPUREA 'NANA'	BLUE ARCTIC WILLOW	----	600mm	----	POTTED	MIN. 10 STEMS	800mm
PHYSOCARPUS OPULIFOLIUS 'DART'S GOLD'	DART'S GOLD NINEBARK	----	600mm	----	POTTED	MIN. 10 STEMS	700mm
RHUS AROMATICA 'GRO-LOW'	GRO-LOW FRAGRANT SUMAC	----	500mm	----	POTTED	MIN. 10 STEMS	800mm
SPIRAEA BUMALDA 'GOLDFLAME'	GOLDFLAME SPIREA	----	600mm	----	POTTED	MIN. 10 STEMS	700mm
CORNUS ALBA 'ELEGANTISSIMA'	SILVER EDGE DOGWOOD	----	800mm	----	POTTED	MIN. 10 STEMS	800mm
PERENNIALS AND GRASSES							
PENNISSETUM ORIENTALE 'KARLEY ROSE'	KARLEY ROSE FOUNTAIN GRASS	----	----	----	1 gal. POT	MIN. 2 YRS. GTH.	500mm
HEMEROCALLIS 'STELLA D'ORO'	STELLA D'ORO DAYLILY	----	----	----	1 gal. POT	MIN. 2 YRS. GTH.	400mm
CALAMAGROSTIS X ACUTIFLORA 'KARL FOERSTER'	KARL FOERSTER FEATHER REED GRASS	----	----	----	1 gal. POT	MIN. 2 YRS. GTH.	800mm
SEDUM SPECTABILIS 'AUTUMN JOY'	AUTUMN JOY SEDUM	----	----	----	1 gal. POT	MIN. 2 YRS. GTH.	400mm
HOSTA 'PATRIOT'	PATRIOT HOSTA	----	----	----	1 gal. POT	MIN. 2 YRS. GTH.	400mm

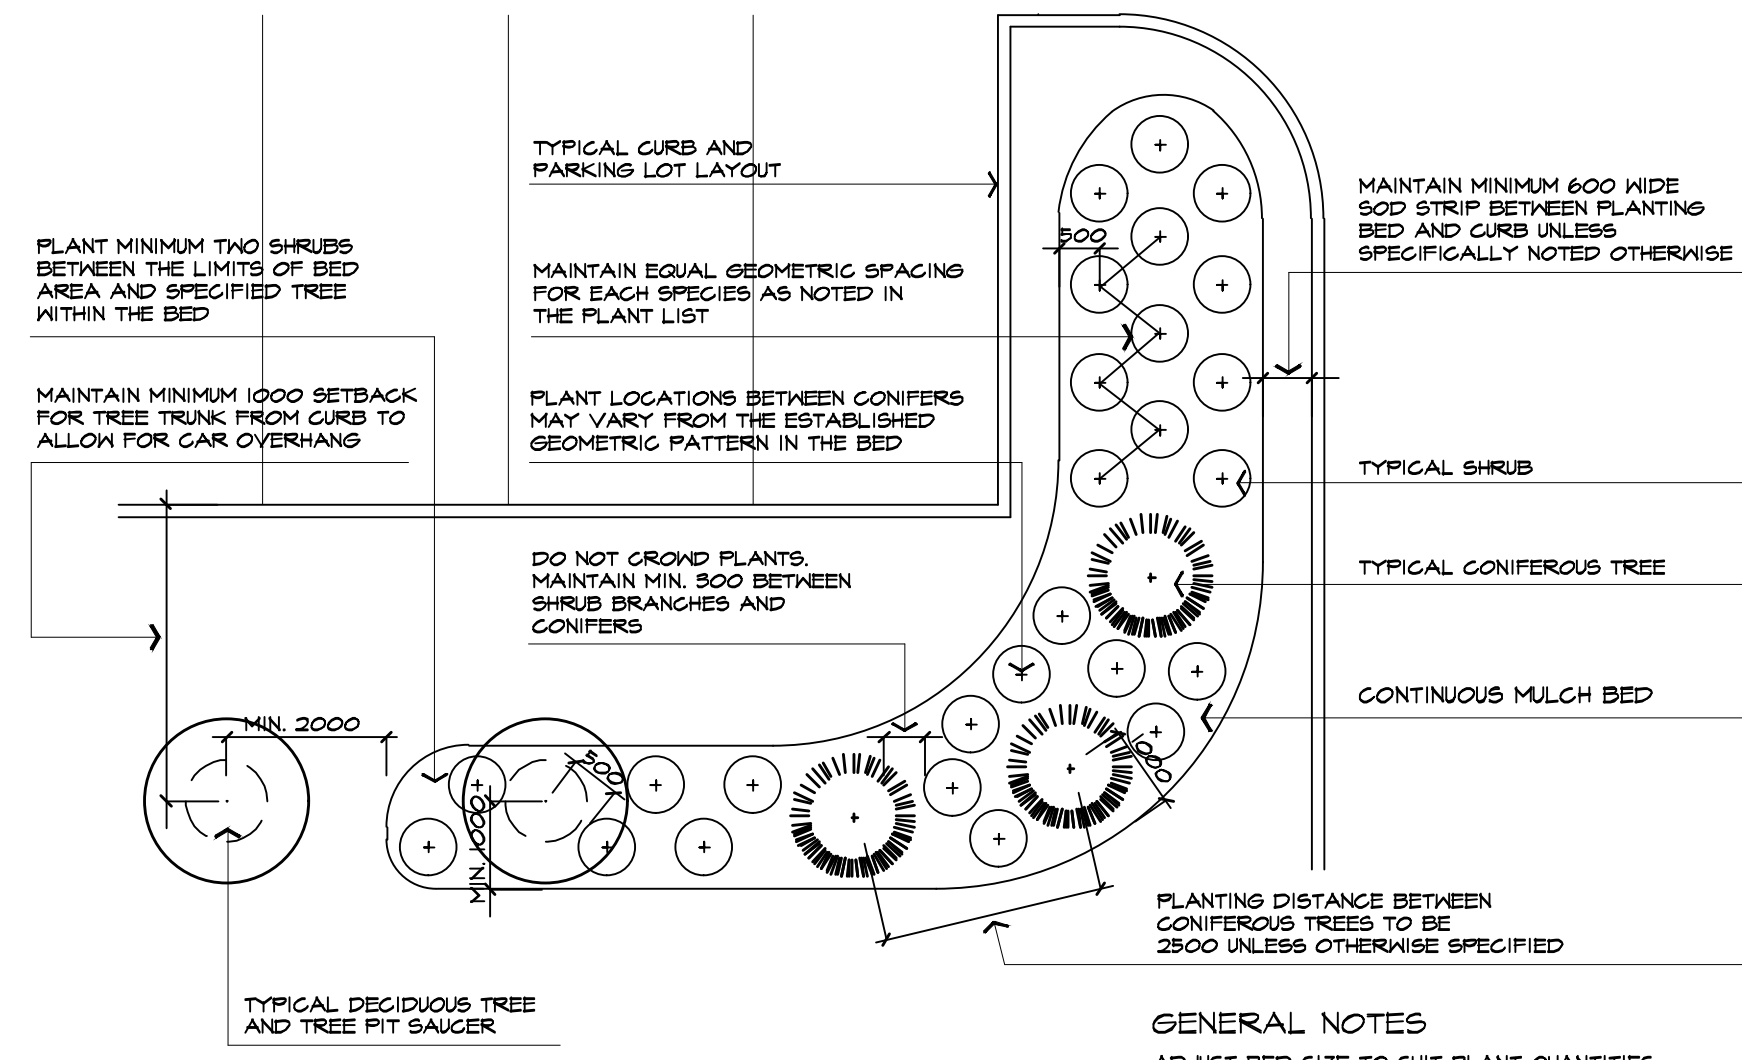


4 TYPICAL PLANTING LAYOUT
SYMBOLS REPRESENT INSTALLED PLANT SIZE NTS
ABAL P401-140526

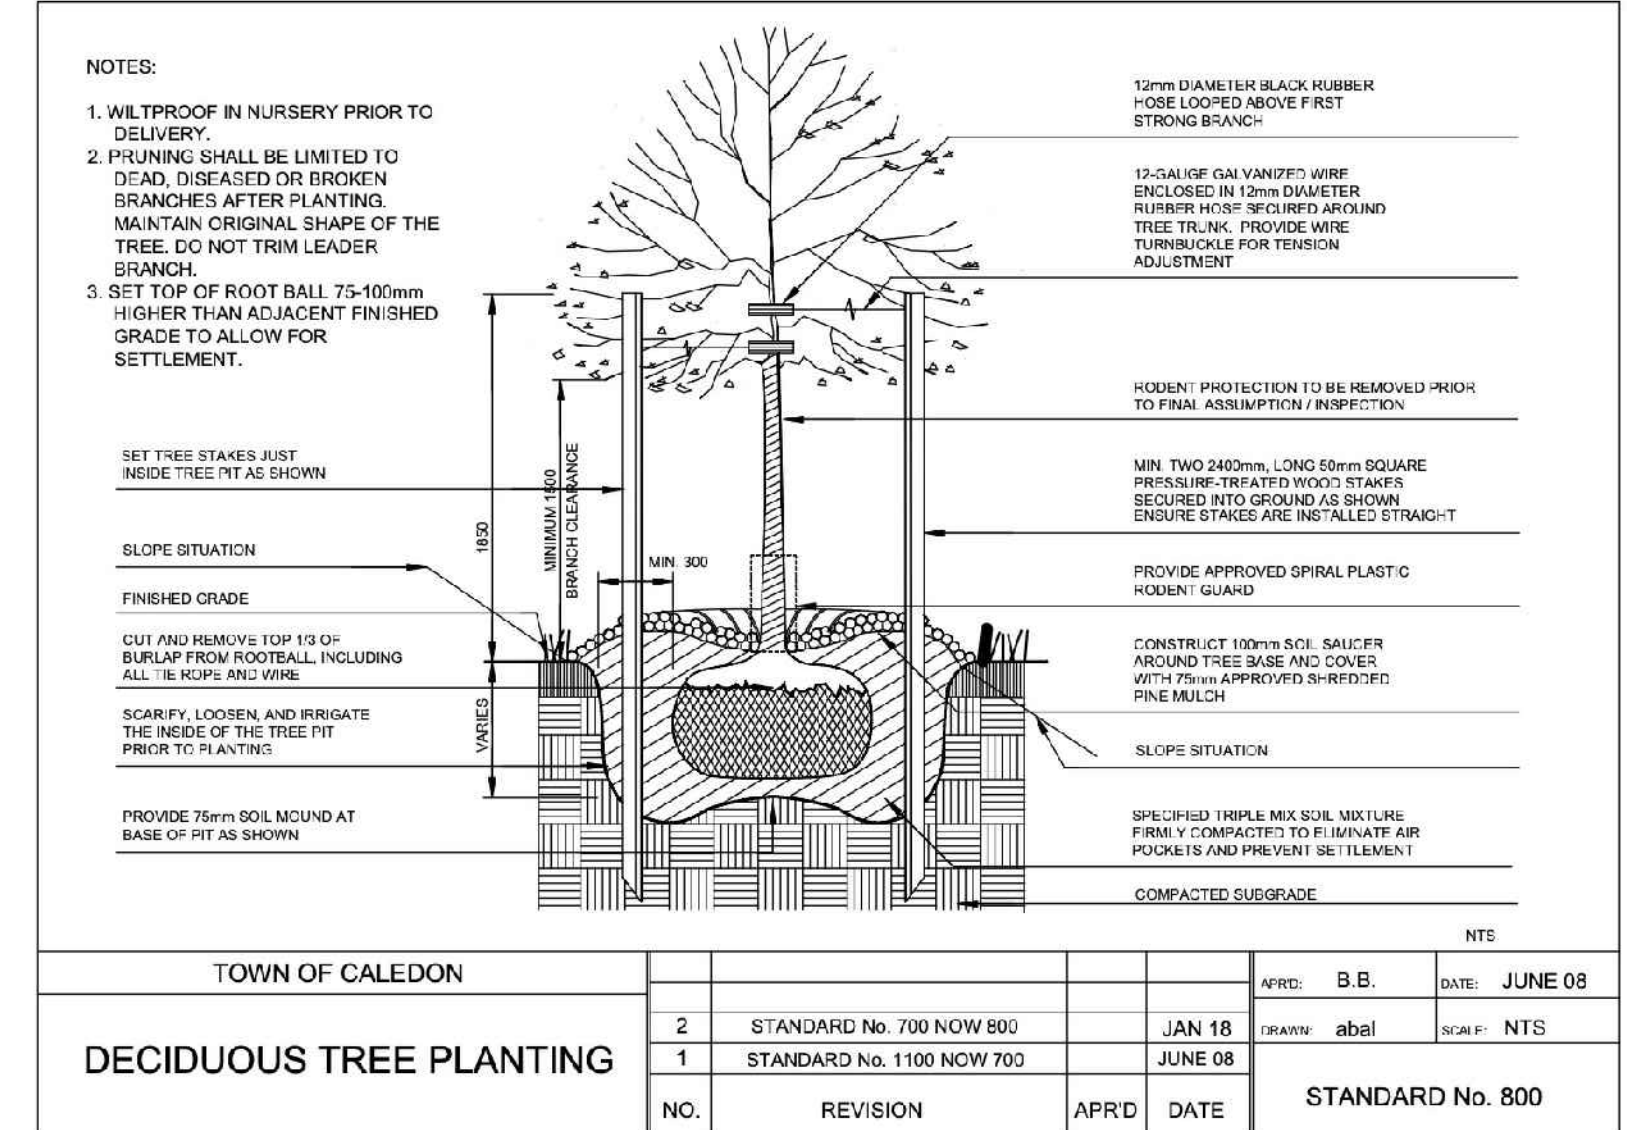

1 DECIDUOUS TREE PLANTING DETAIL NTS
TOWN OF CALEDON STANDARD

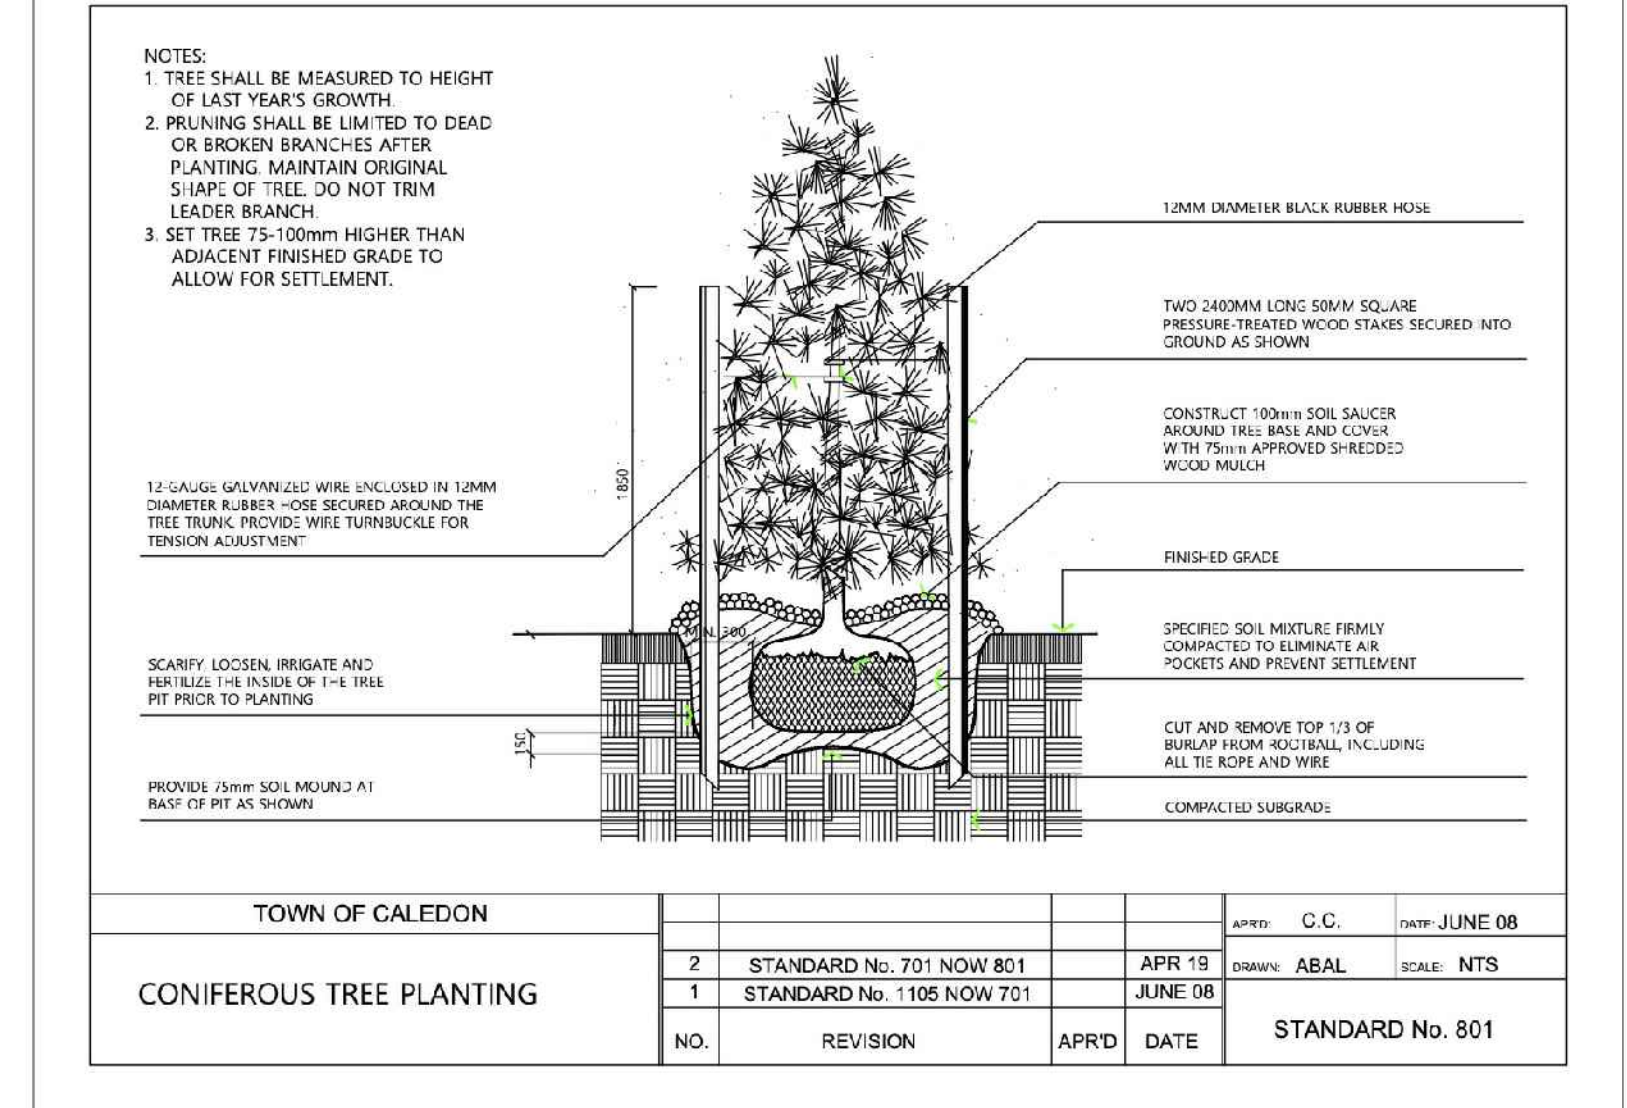

2 CONIFEROUS TREE PLANTING DETAIL NTS
TOWN OF CALEDON STANDARD

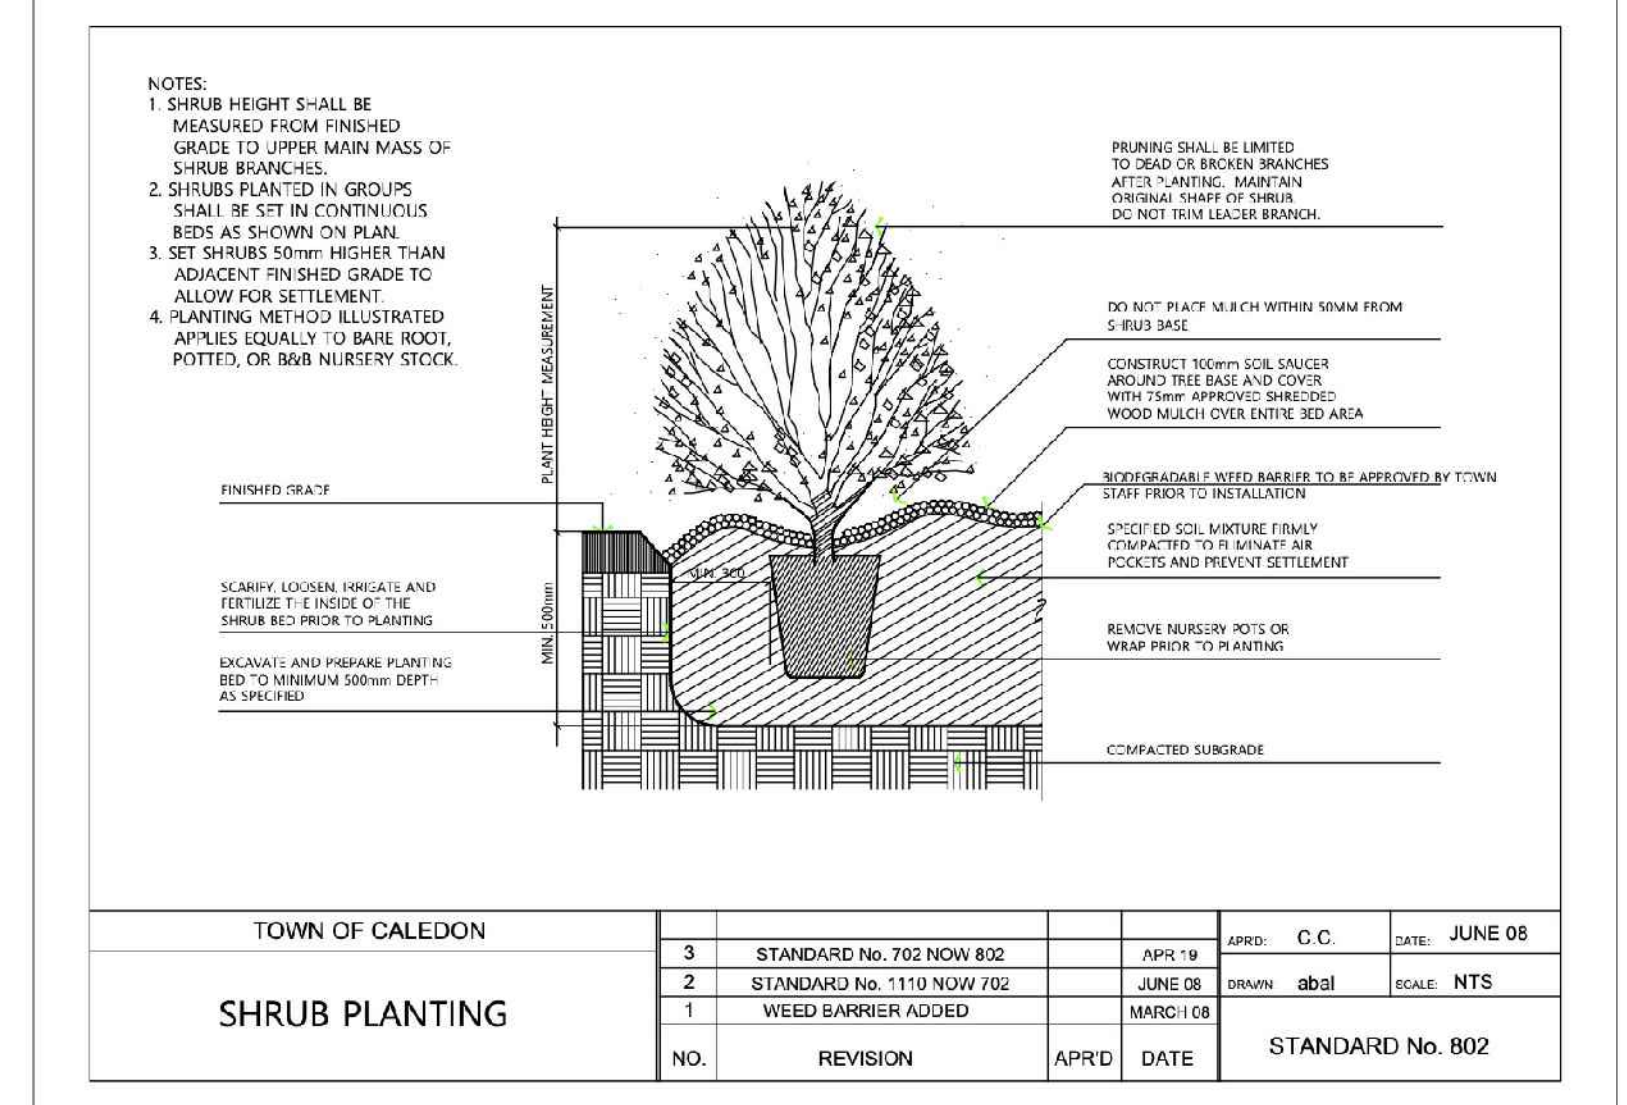

3 SHRUB PLANTING DETAIL NTS
TOWN OF CALEDON STANDARD

no.	date	version	by
V2	MAR 12 2024	ISSUED FOR 30% LANDSCAPE PLANS - OPA / ZBA	AV/ED
V1	FEB 24 2021	ISSUED FOR FIRST SUBMISSION	RS/LK

All information hereon to be checked and verified at the site and any discrepancies must be reported to and clarified by the landscape architect before commencing work. All drawings, specifications, details, digital information, etc., prepared by the landscape architect are instruments of service and as such are his property and must be returned at his request.

ALEXANDER BUDREVICS
LANDSCAPE ARCHITECTS
885 Don Mills Road, Second Tower, Suite 212
Toronto, Ontario, Canada, M3C 1W3
416.444.5201
www.budrevics.com

project SP No. PRE-20-0096
PROPOSED INDUSTRIAL DEVELOPMENT
12862 & 12668 DIXIE ROAD
CALEDON, ONTARIO
QUADREAL PROPERTY GROUP & TRIBAL PARTNERS CANADA INC.

drawing

LANDSCAPE DETAILS

date	JANUARY 4, 2021	drawn	KM
scale*	AS SHOWN	file	3415 D1 V2-240312
direction		project no.	3415
		sheet no.	D-1

*NOTED SCALE IS APPLICABLE ONLY WHEN PRINTED ON ARCH D (24"X36") SIZE SHEET