



OWN OF CALEDON PLANNING RECEIVED Feb 26, 2021 <u>LEGEND</u> (COLOUR: LIGHT GREY) 8 INSULATED HOLLOW METAL SECTIONAL OVERHEAD DOOR C/W 305mm x 200mm (WxH) LEXAN INSERT. VERTICAL INSULATED METAL PANELS (COLOUR: CHARCOAL) 4270mm x 4880mm (WxH). COLOUR TO BE FUTURE 9 INSULATED HOLLOW METAL SECTIONAL OVERHEAD DOOR C/W DOCK SEAL, DOCK LEVELLER, DOCK 2 INSULATED PRECAST PANELS (COLOUR: GREY) BUMPERS AND 305mm x 200mm (WxH) LEXAN INSERT. CANOPY CLAD IN ALUMINUM COMPOSITE PANELS (COLOUR: CHARCOAL) 3050mm (W) X 3355mm (H). COLOUR TO BE WHITE. PREFINISHED METAL CAP FLASHING. COLOUR TO MATCH PRECAST BELOW. THERMAL DOUBLE GLAZING (GREY TINT) IN PREFINISHED ALUMINUM CURTAIN WALL FRAMES. COLOUR OF CURTAIN WALL CAPS: CHARCOAL STEEL GRATE EXTERIOR STAIR. PRIMED & MARINE OIL BASE PAINTED GREY. ANODIZED ALUMINUM, C/W BIRD-FRIENDLY VISUAL 5 SPANDREL GLAZING IN PREFINISHED ALUMINUM CURTAIN WALL FRAMES. COLOUR OF SPANDREL: DARY GREY TINT; COLOUR OF CURTAIN WALL CAPS: CHARCOAL ANODIZED ALUMINUM 6 CLEAR TEMPERED THERMAL GLASS AND ALUMINUM DOOR(S). COLOUR OF ALUMINUM TO MATCH CURTAIN insulated Hollow Metal Man Door in Thermal PRESSED STEEL FRAME. DOOR AND FRAME PAINTED TO MATCH ADJACENT INSULATED PRECAST.

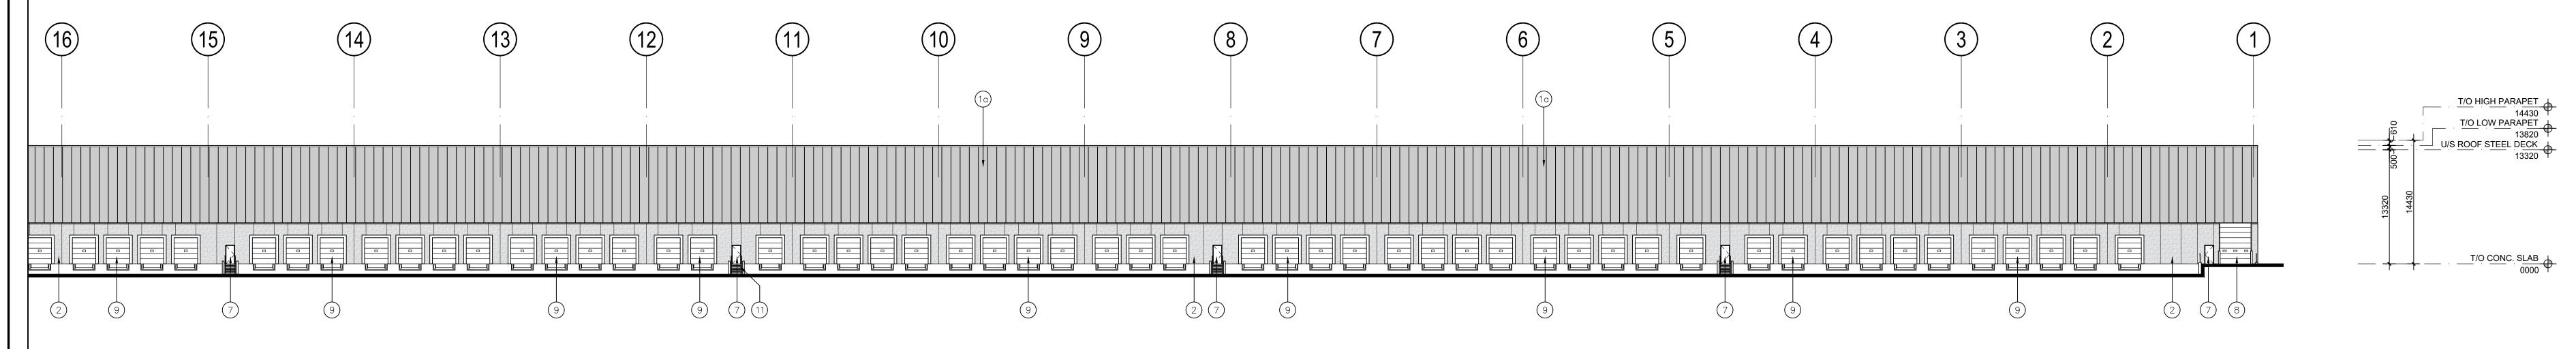

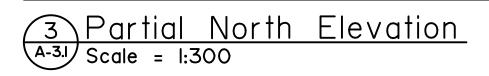

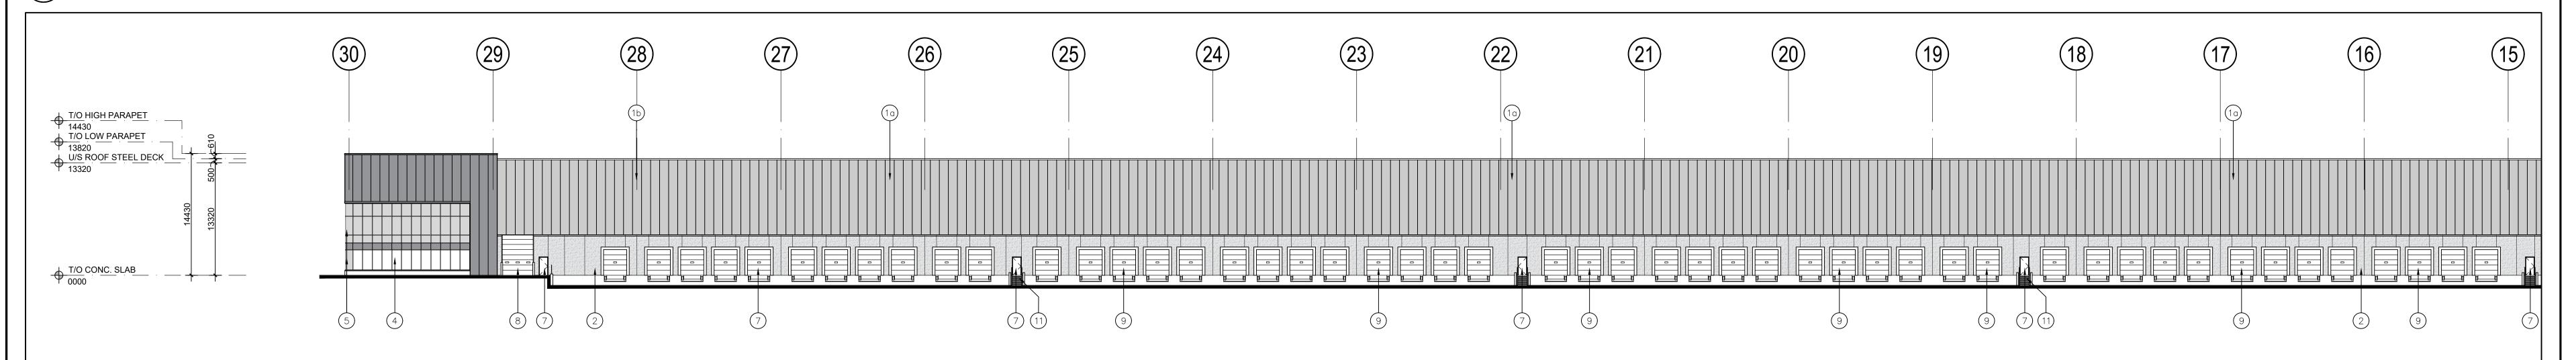

Partial North Elevation A-3.1 Scale = 1:300

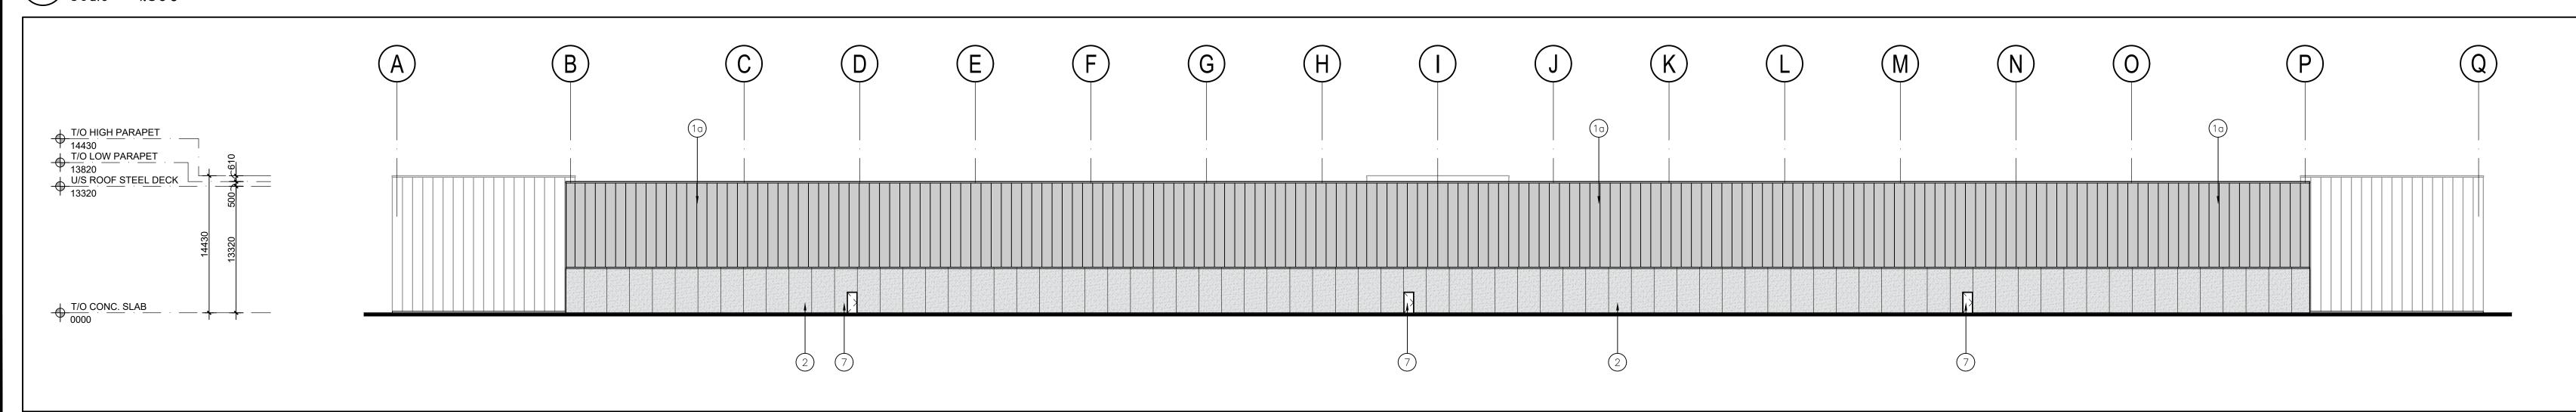

West Elevation
A-3.1 Scale = 1:300

ISSUED FOR SPA FEB. 24, 2021

No. REVISION DATE

No. REVISION DATE

BALDASS A

Architects Inc.

30 Great Gulf Drive, Unit 20 | Concord 1. 905.660.0722 | www.baldassarra.com/seps Nor. Nor. Tribal Partners 201-2700 Steeles Ave W 201-2700 Steeles Ave W





12892 Dixie Road

ELEVATIONS
BUILDING 'B'

Town of Caledon, Ontario

P-20177 A-3.1B