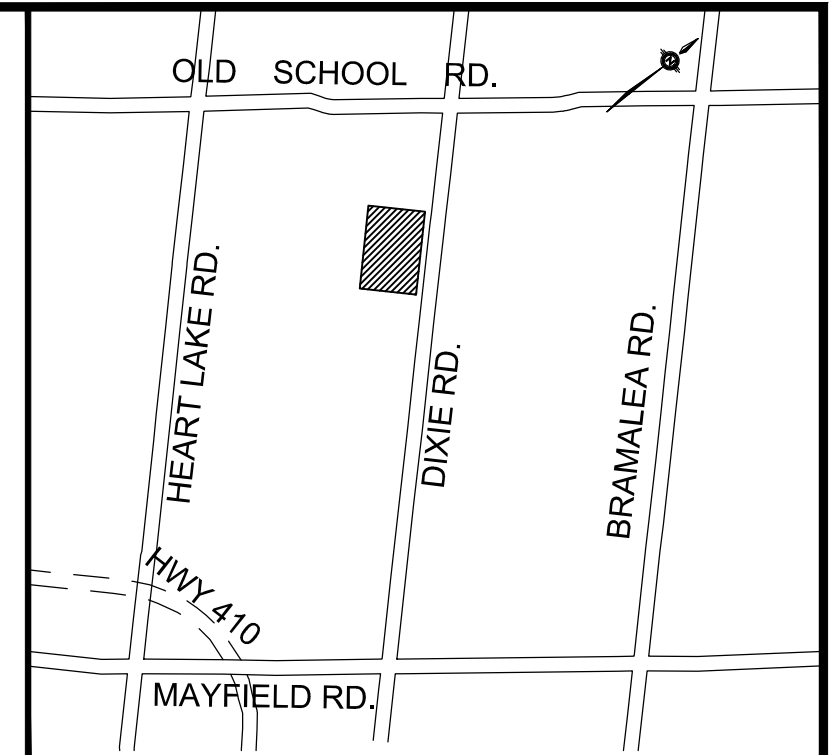




KEY PLAN	NTS
----------	-----

LEGEND

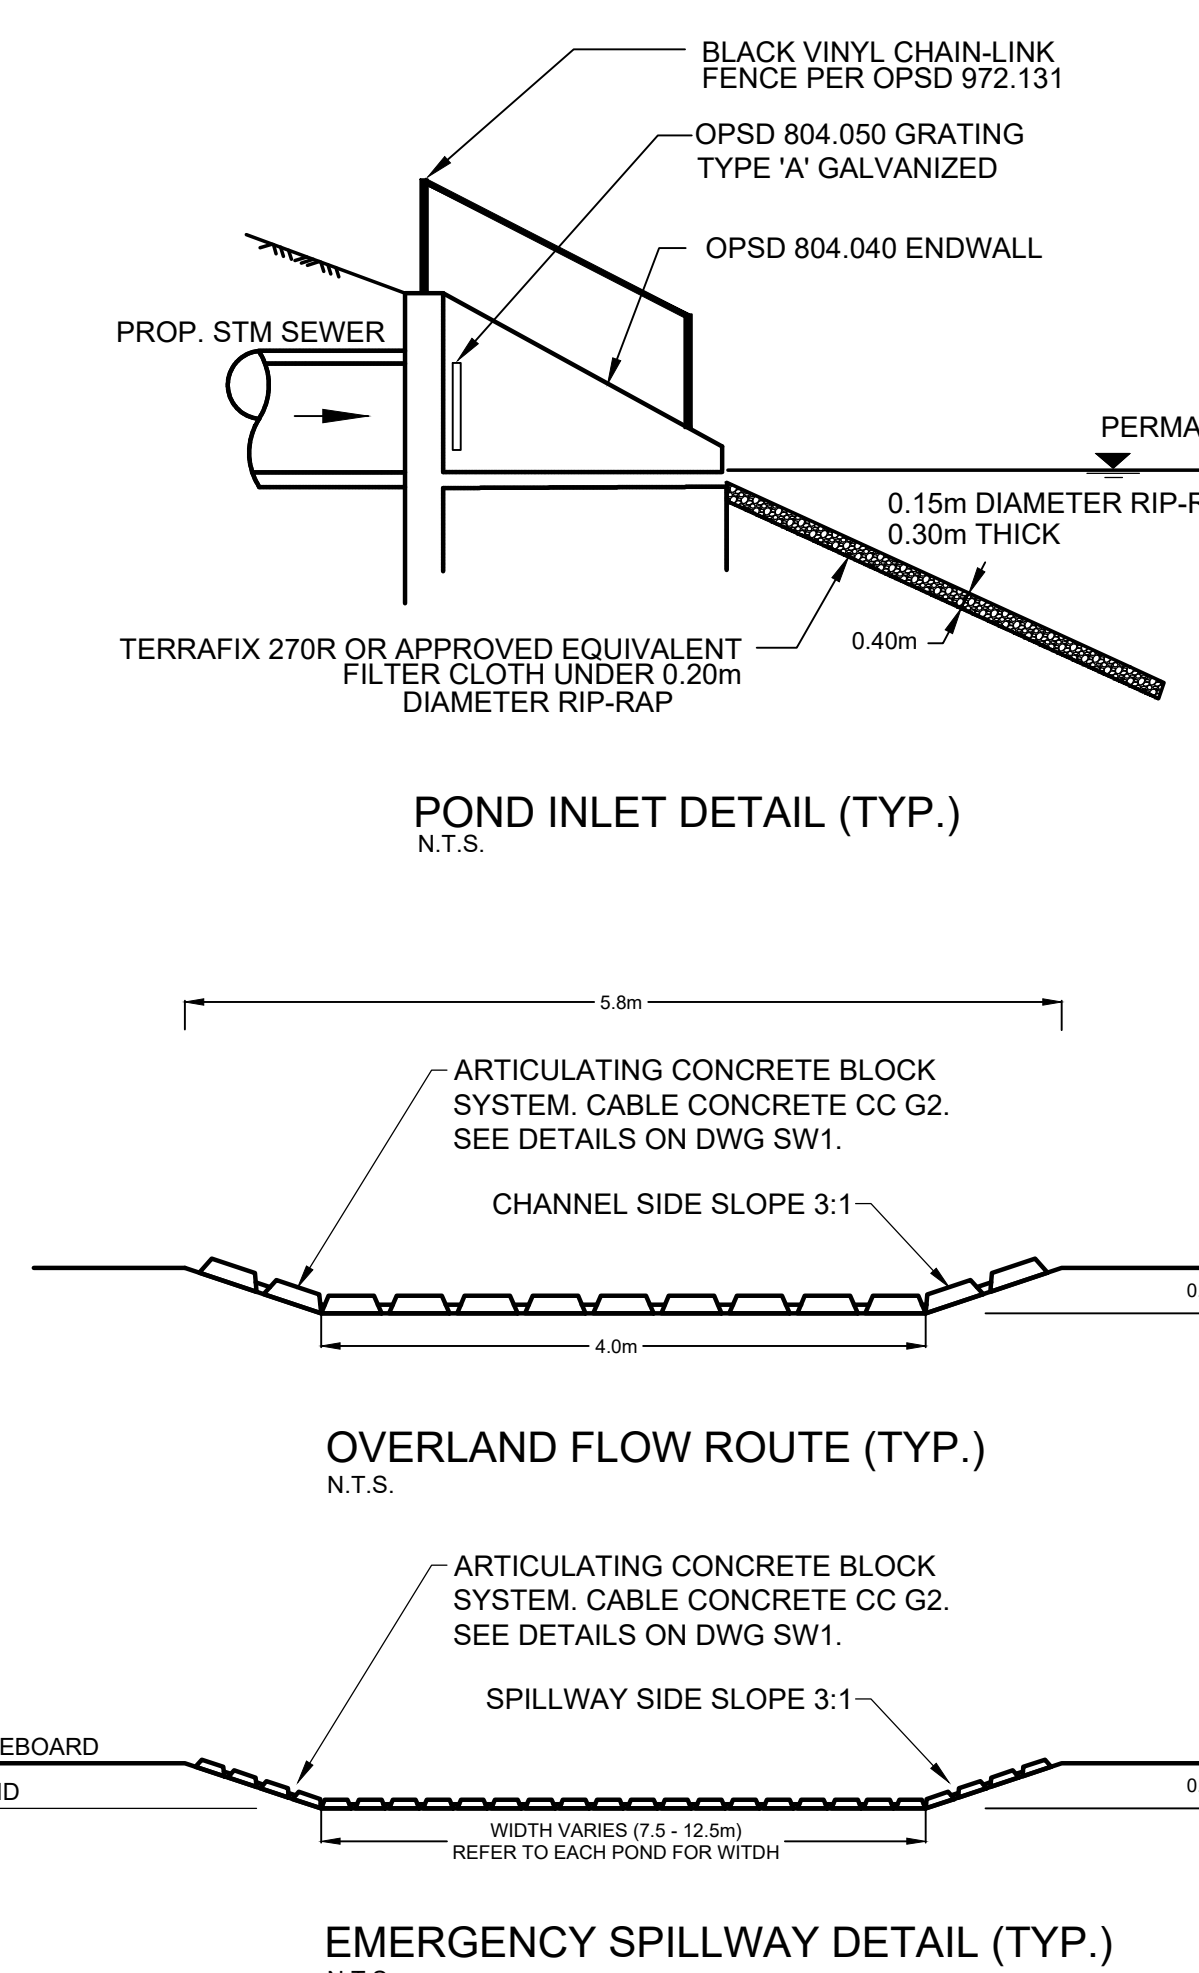
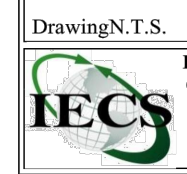
- | | |
|------------|---------------------------|
| EX. VG | EXISTING VALVE & CHAMBER |
| EX. HYD. | EXISTING HYDRANT |
| EX. SAN MH | EXISTING SANITARY MANHOLE |
| EX. STM MH | EXISTING STORM MANHOLE |
| CB | EXISTING CATCHBASIN |
| | SANITARY MANHOLE |
| | STORM MANHOLE |
| CB | CATCHBASIN |
| V&B | VALVE AND BOX |
| H&V | HYDRANT AND VALVE |
| ■ ■ ■ ■ ■ | PROPERTY LINE |



SCALE H: 1:500
V: 1:100



SCALE H: 1:50
V: 1:10

[illegible]

REFER TO DWG. SW2 FOR
SECTIONS F-F, G-G AND H-H