


1 OLD SCHOOL ROAD ENLARGEMENT 'A'

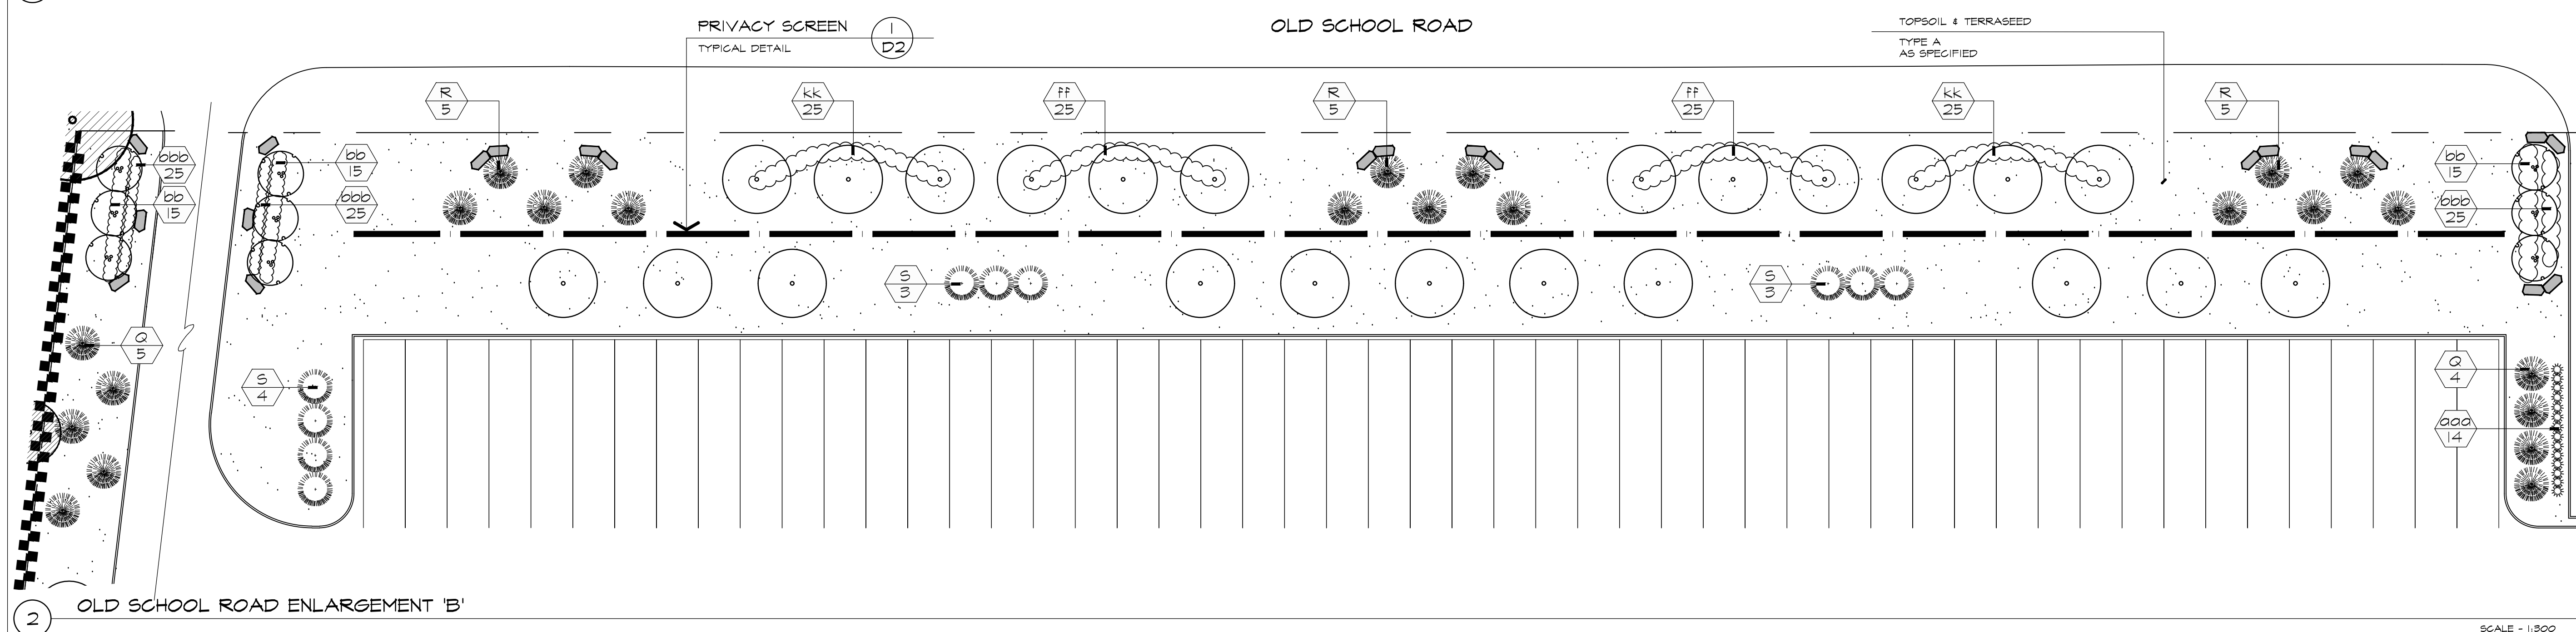


2 OLD SCHOOL ROAD ENLARGEMENT 'B'


REFERENCE PLANT LIST

COMMON NAME	
DECIDUOUS TREES	
A	MARMO MAPLE
B	RED MAPLE
C	LEGACY SUGAR MAPLE
D	MAIDENHAIR TREE
E	SHADEMASTER HONEY-LOCUST
F	TULIP TREE
G	BLOODGOOD LONDON PLANETREE
H	WHITE OAK
K	VALLEY FORGE ELM
L	ACCOLADE ELM
T	BASSWOOD
ORNAMENTAL TREES	
M	ALLEGHENY SERVICEBERRY
N	EASTERN REDBUD
P	CHANTICLEER PEAR
CONIFEROUS TREES	
Q	WHITE FIR
R	BLUE COLORADO SPRUCE
S	EASTERN WHITE PINE
BROADLEAF EVERGREENS	
aa	BLONDY EVONYMUS
CONIFEROUS SHRUBS	
bb	ARCADIA JUNIPER
cc	DENSE YEW
DECIDUOUS SHRUBS	
dd	ARCTIC FIRE DOGWOOD
ee	RED RUGOSA ROSE
ff	BLUE ARCTIC WILLOW
gg	DART'S GOLD NINEBARK
hh	GRO-LOW FRAGRANT SUMAC
jj	GOLDFLAME SPIREA
kk	SILVER EDGE DOGWOOD
PERENNIALS AND GRASSES	
aaa	KARLEY ROSE FOUNTAIN GRASS
bbb	STELLA D'ORO DAYLILY
ccc	KARL FOERSTER FEATHER REED GRASS
ddd	AUTUMN JOY SEDUM
eee	PATRIOT HOSTA

SEE SHEET D-1 FOR MASTER PLANT LIST

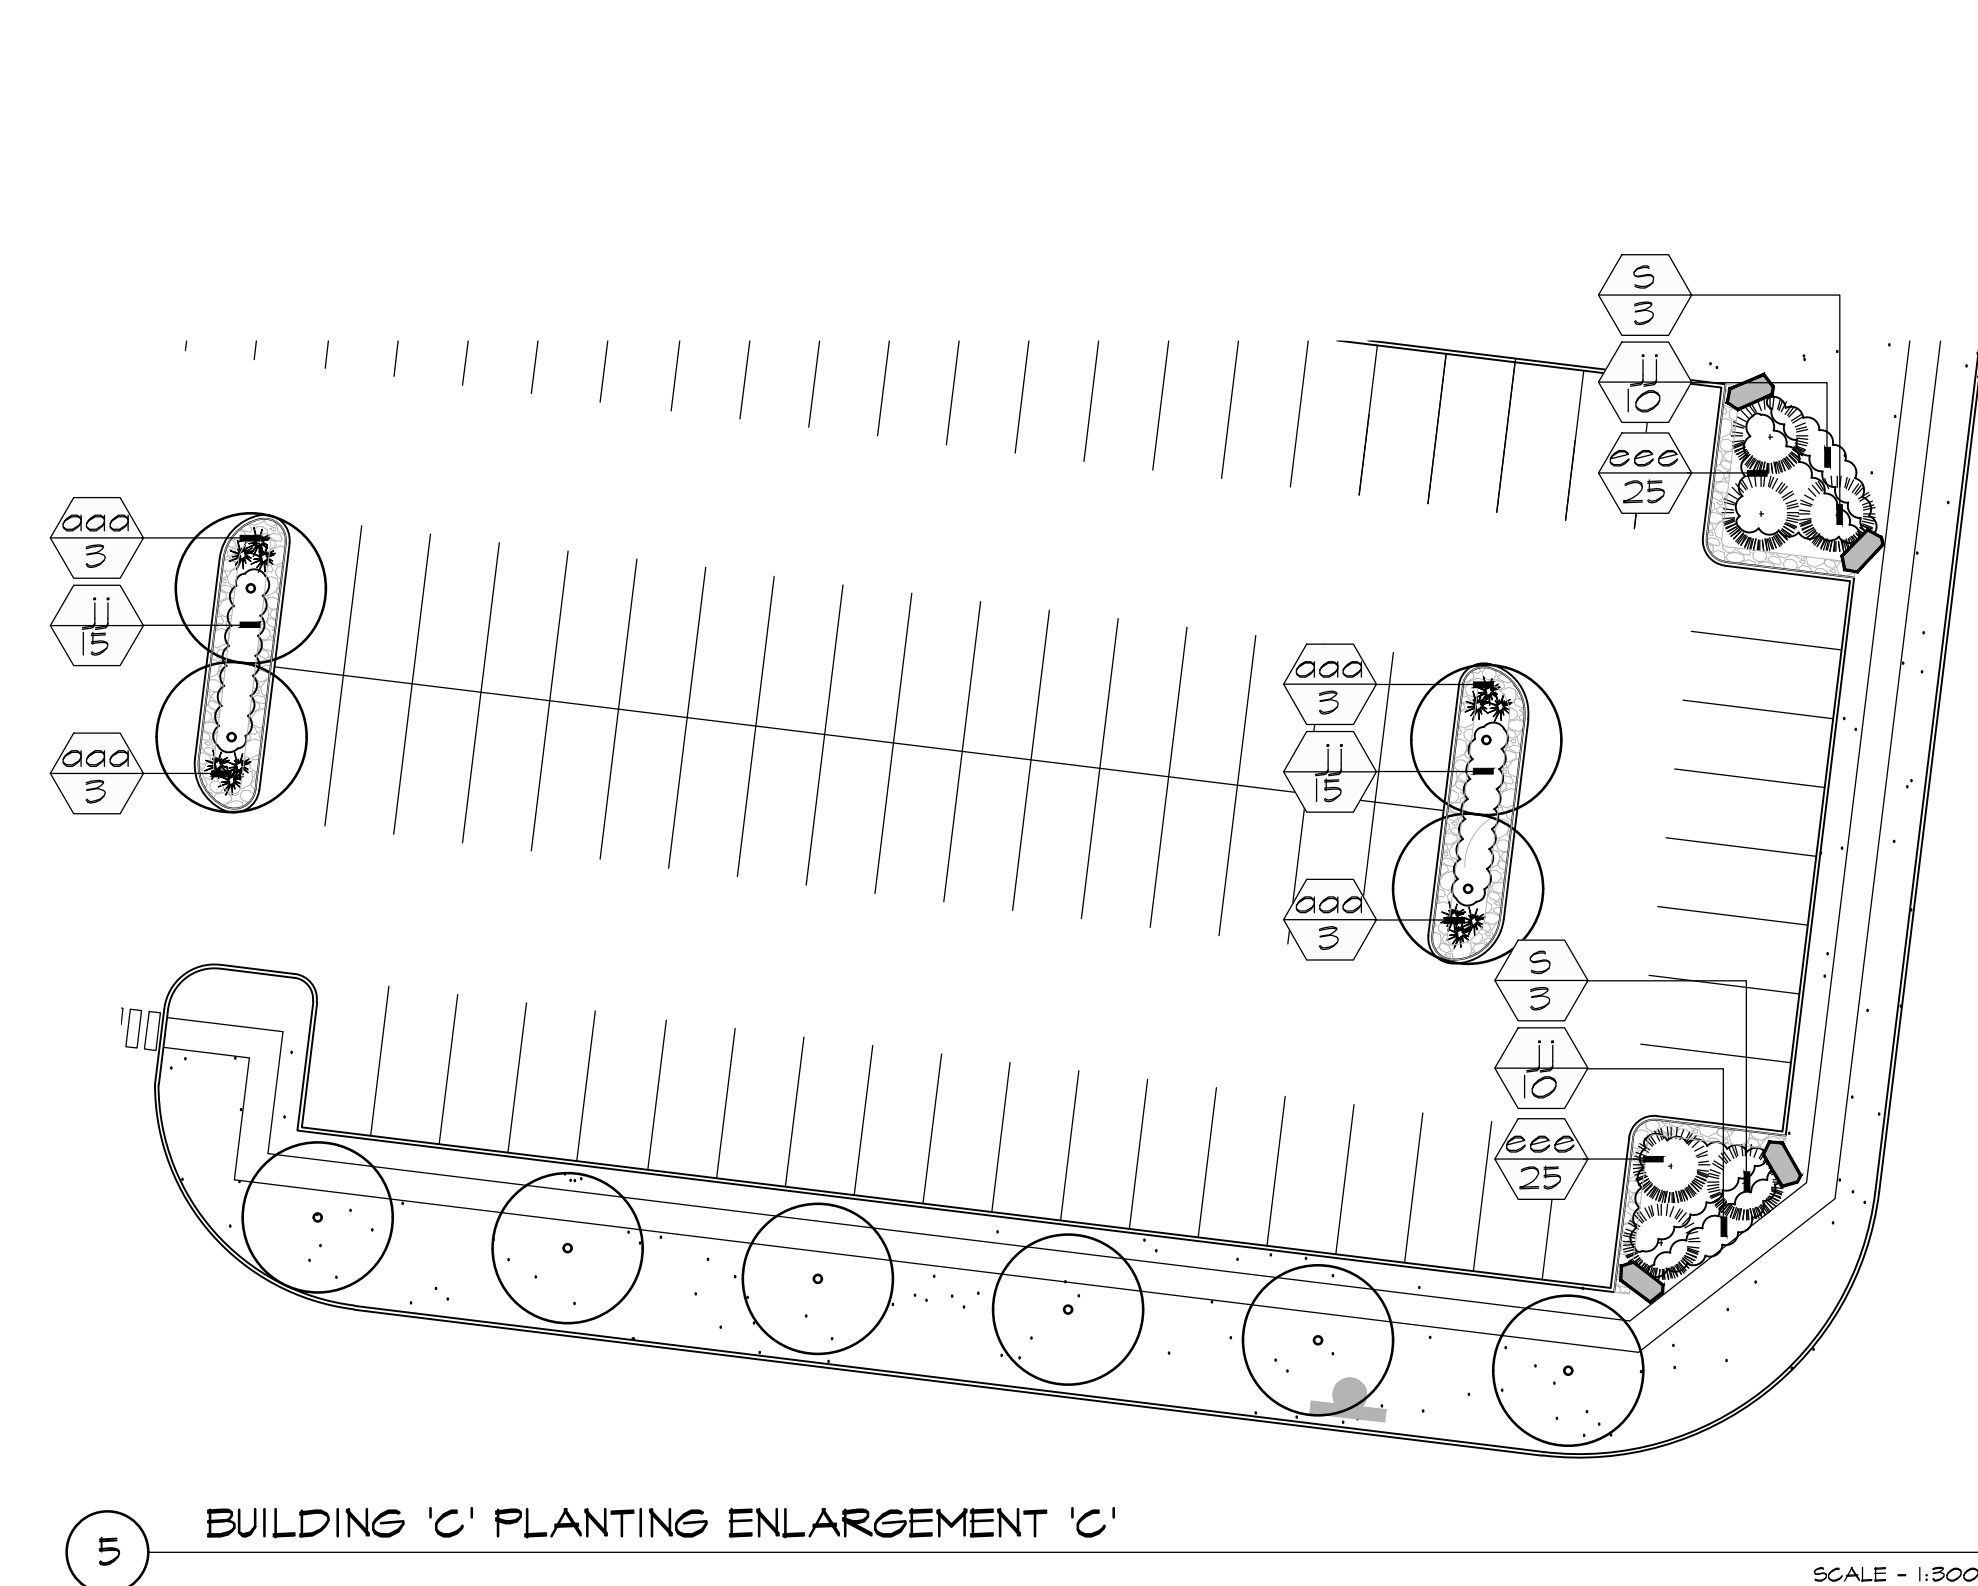

5 BUILDING 'C' PLANTING ENLARGEMENT 'C'

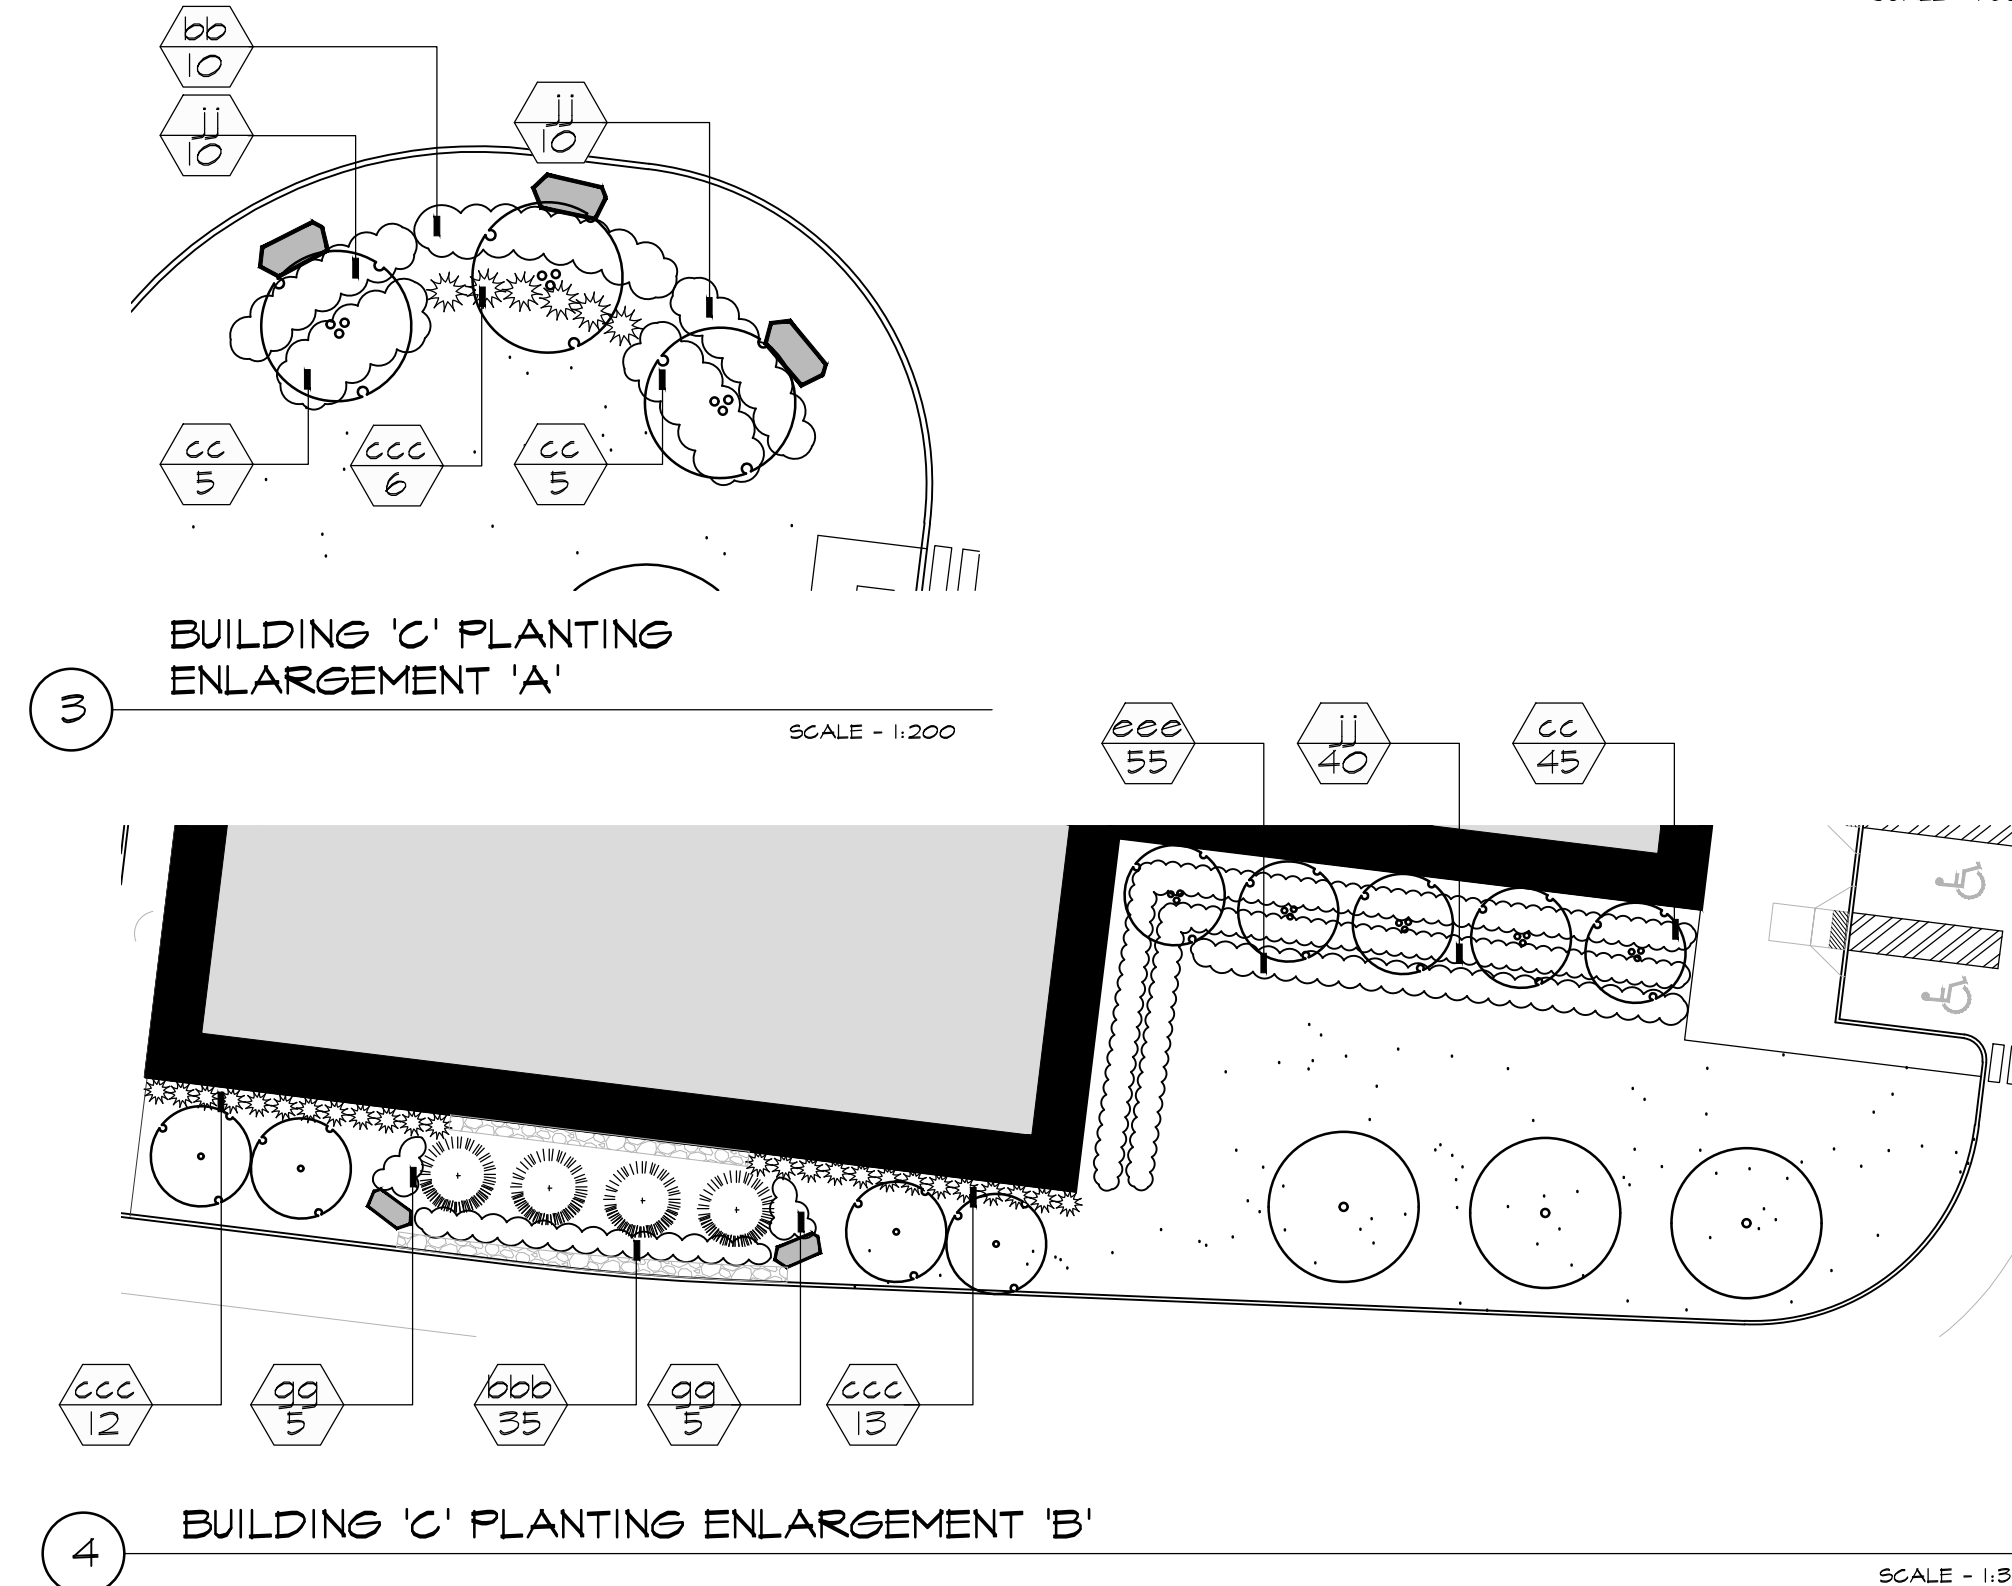

4 BUILDING 'C' PLANTING ENLARGEMENT 'B'


LEGEND

- EXISTING TREES TO REMAIN
- DECIDUOUS TREES
- CONIFEROUS TREES
- SHRUB PLANTING
- TOPSOIL & SEEDED AREA
- BEACH STONES
- ROCKERY STONES
- ACOUSTIC BARRIER

BASE INFORMATION OBTAINED ELECTRONICALLY FROM
BALDASSARRA ARCHITECTS INC. (TEL. 905-660-0722)

V1.	FEB 24 2021	ISSUED FOR FIRST SUBMISSION	RS/ LK
no.	date	version	by

All information hereon to be checked and verified at the site and any discrepancies must be reported to and clarified by the landscape architect before commencing work. All drawings, specifications, details, digital information, etc., prepared by the landscape architect are instruments of service and as such are his property and must be returned at his request.

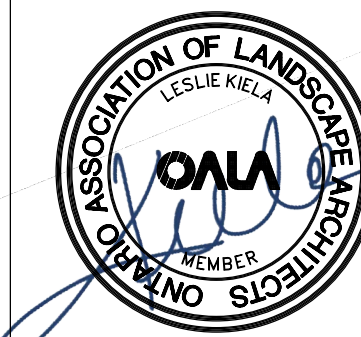

ALEXANDER BUDREVICS
ASSOCIATES LIMITED
LANDSCAPE ARCHITECTS

895 Don Mills Road, Second Tower, Suite 212
Toronto, Ontario, Canada, M3C 1W3

416.444.5201
416.444.5208

www.budrevics.com

project SP No. PRE-20-0096
**PROPOSED INDUSTRIAL
DEVELOPMENT**
12862 DIXIE ROAD
CALEDON, ONTARIO
TRIBAL PARTNERS CANADA INC.

drawing

LANDSCAPE PLAN

date	JANUARY 4, 2021	drawn	KM
scale*	1:500	file	3415 L10 R0-2101XX
direction			
project no.	3415		
sheet no.	L-10		

*NOTED SCALE IS APPLICABLE ONLY WHEN PRINTED ON ARCH D (34"x36") SIZE SHEET