

STREETSCAPE SPECIFICATIONS STANDARD NOTES

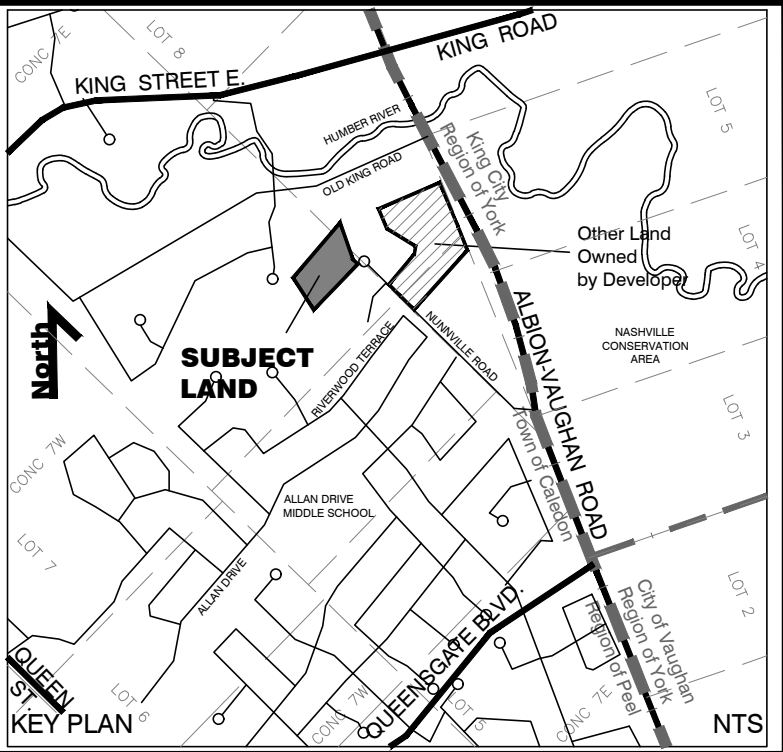
SCALE: N.T.S.

NATURALIZATION SPECIFICATIONS STANDARD NOTES

SCALE: N.T.S.

TOWN OF CALEDON
PLANNING
RECEIVED

Mar 23, 2023



NOT FOR CONSTRUCTION
SPA ONLY

2	ISSUED FOR SECOND ENGINEERING SUBMISSION	2MAR2023
1	ISSUED FOR FIRST ENGINEERING SUBMISSION	28NOV2022
No.	REVISIONS TO DRAWING	DATE

ALL PREVIOUS ISSUES OF THIS DRAWING ARE SUPERSEDED

PROJECT TITLE

NUNNVILLE RESIDENTIAL
DEVELOPMENT

MUNICIPALITY

TOWN OF CALEDON


PROJECT ADDRESS

13290 NUNNVILLE ROAD, CALEDON

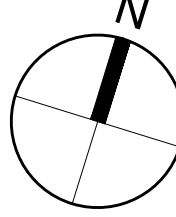

SHEET TITLE

LANDSCAPE NOTES AND DETAILS

CONSULTANT



STAMP



SCALE	N.T.S.	DATE	15 MAR 2022	PROJECT NUMBER	202203
DESIGNED	LSN	DRAWN	LSN	CHECKED	LSN
DWG. NUMBER	L-2				