




1 TREE PRESERVATION FENCE DETAIL  
SCALE: N.T.S.

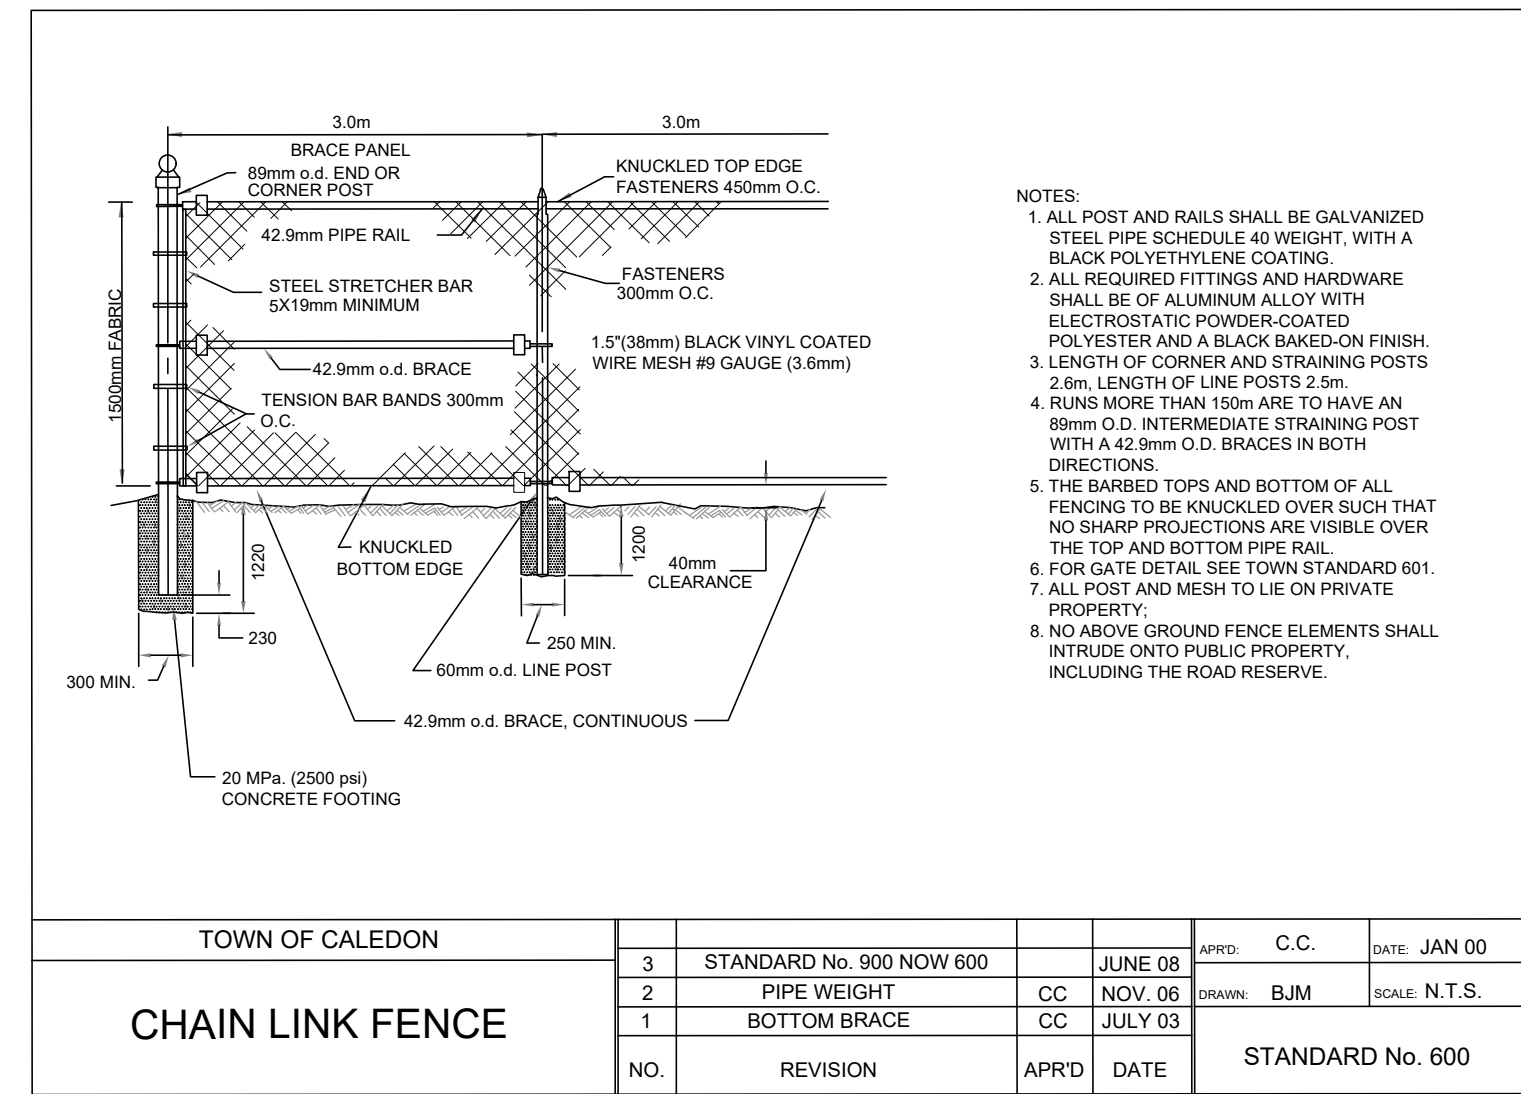


2 CHAIN LINK FENCE DETAIL  
SCALE: N.T.S.

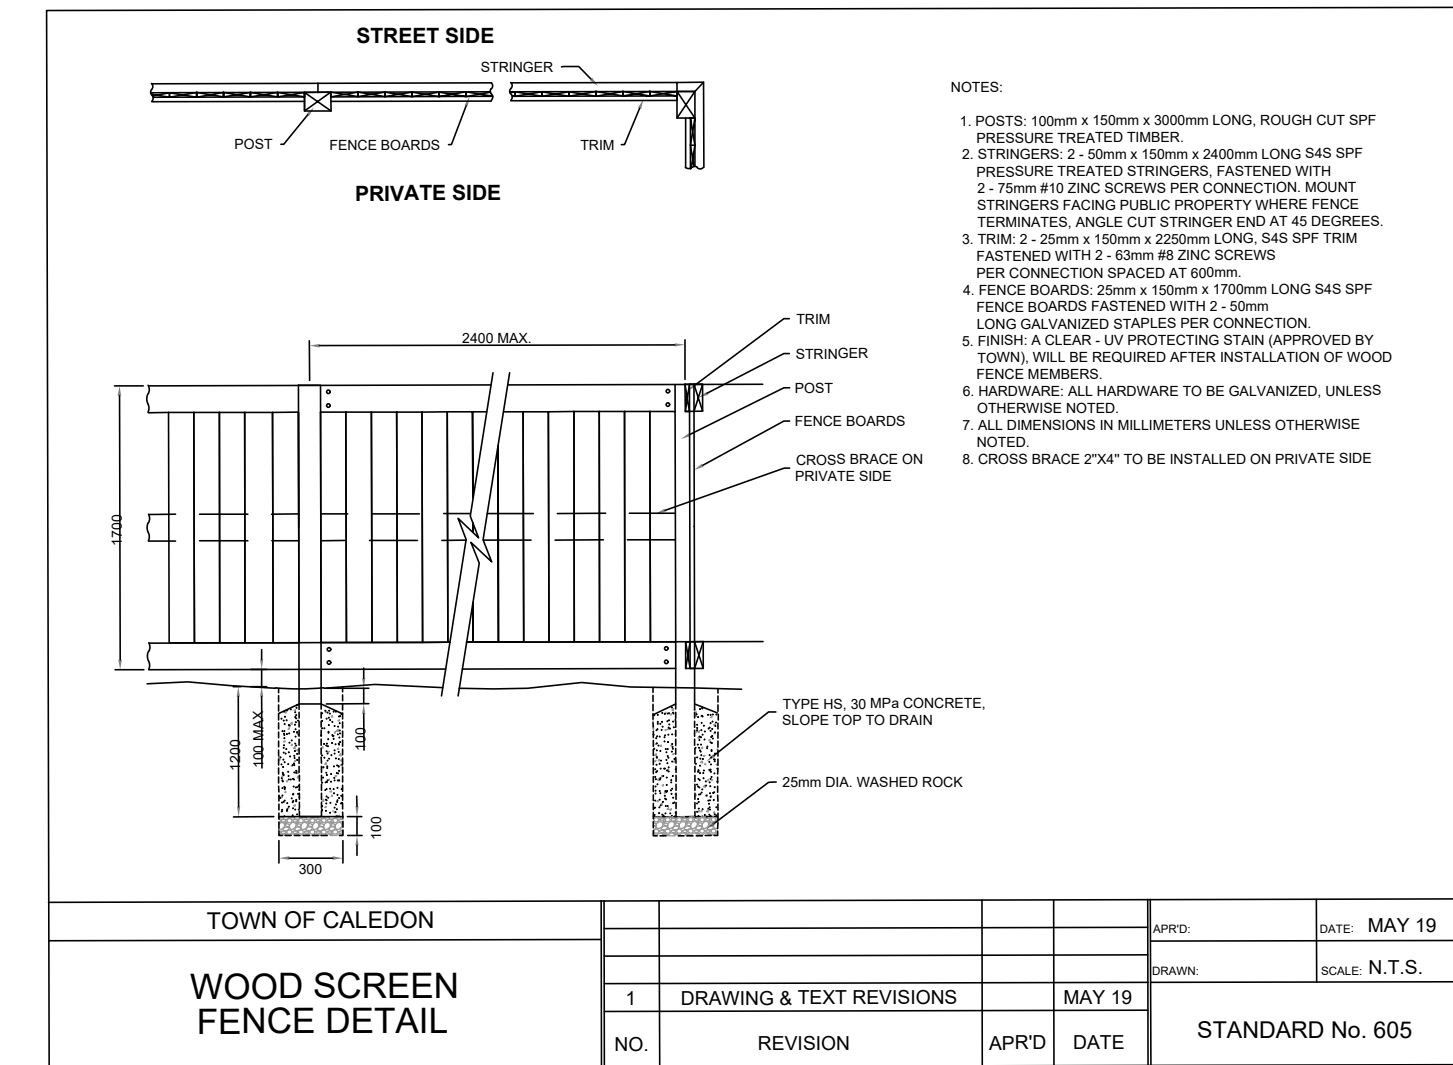

3 WOOD SCREEN FENCE DETAIL  
SCALE: N.T.S.

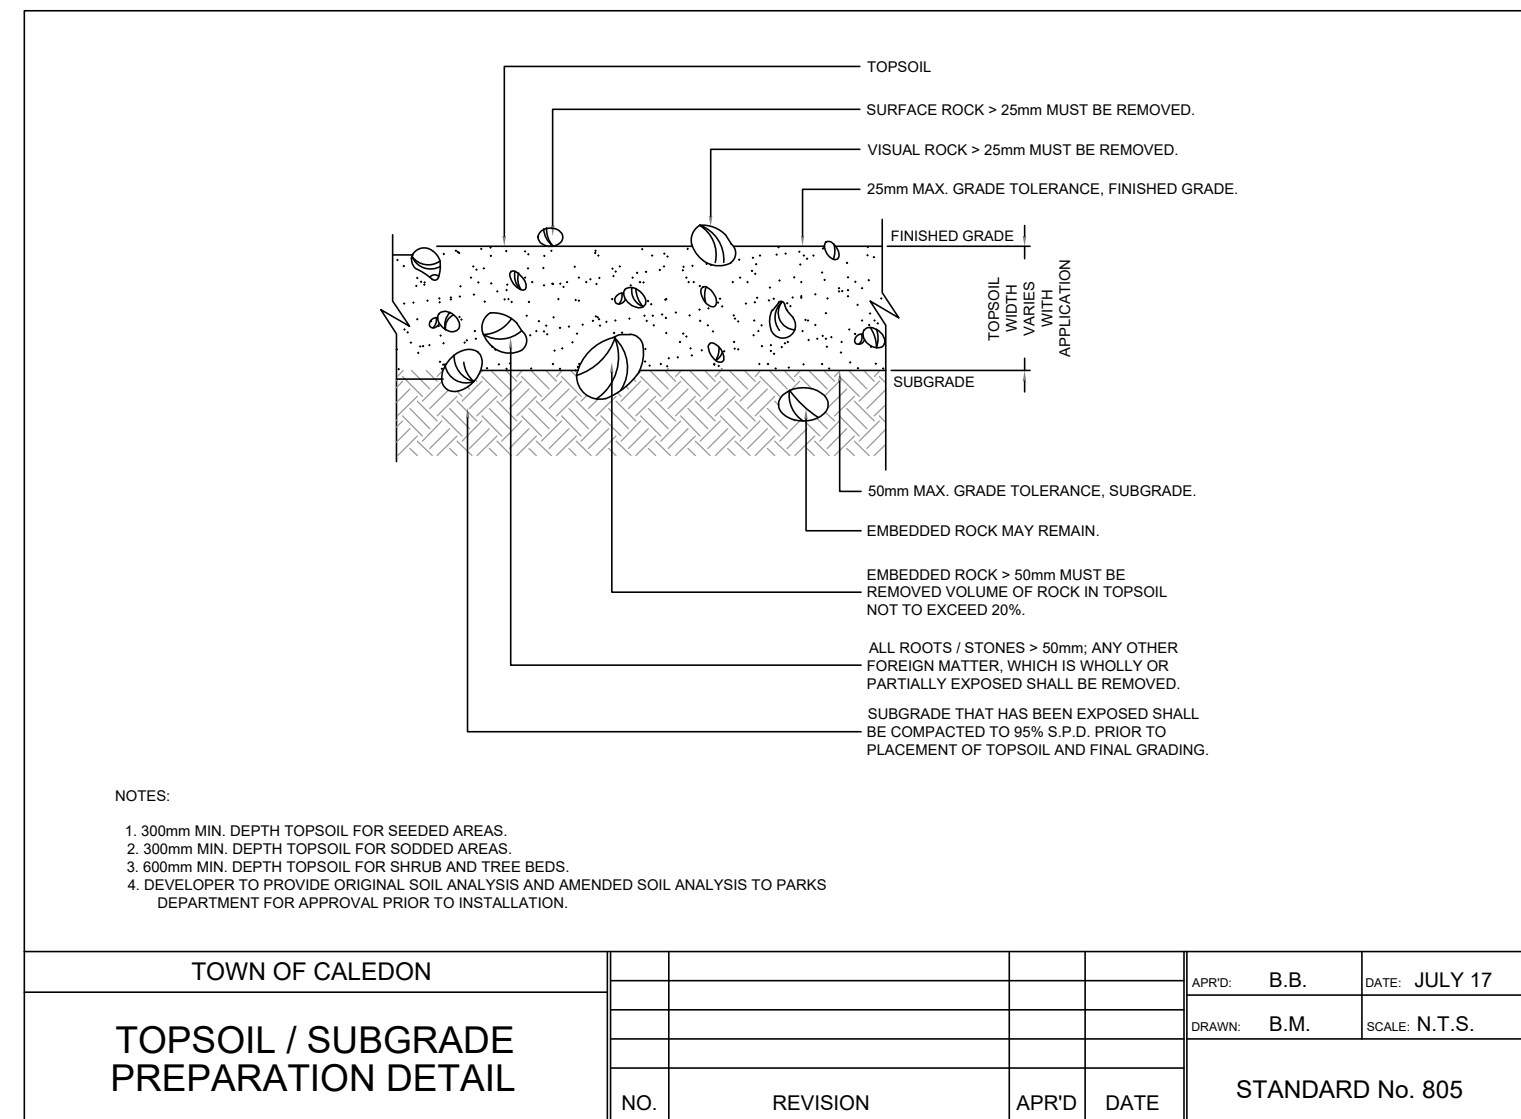


4 TOPSOIL / SUB-GRADE PREPARATION DETAIL  
SCALE: N.T.S.

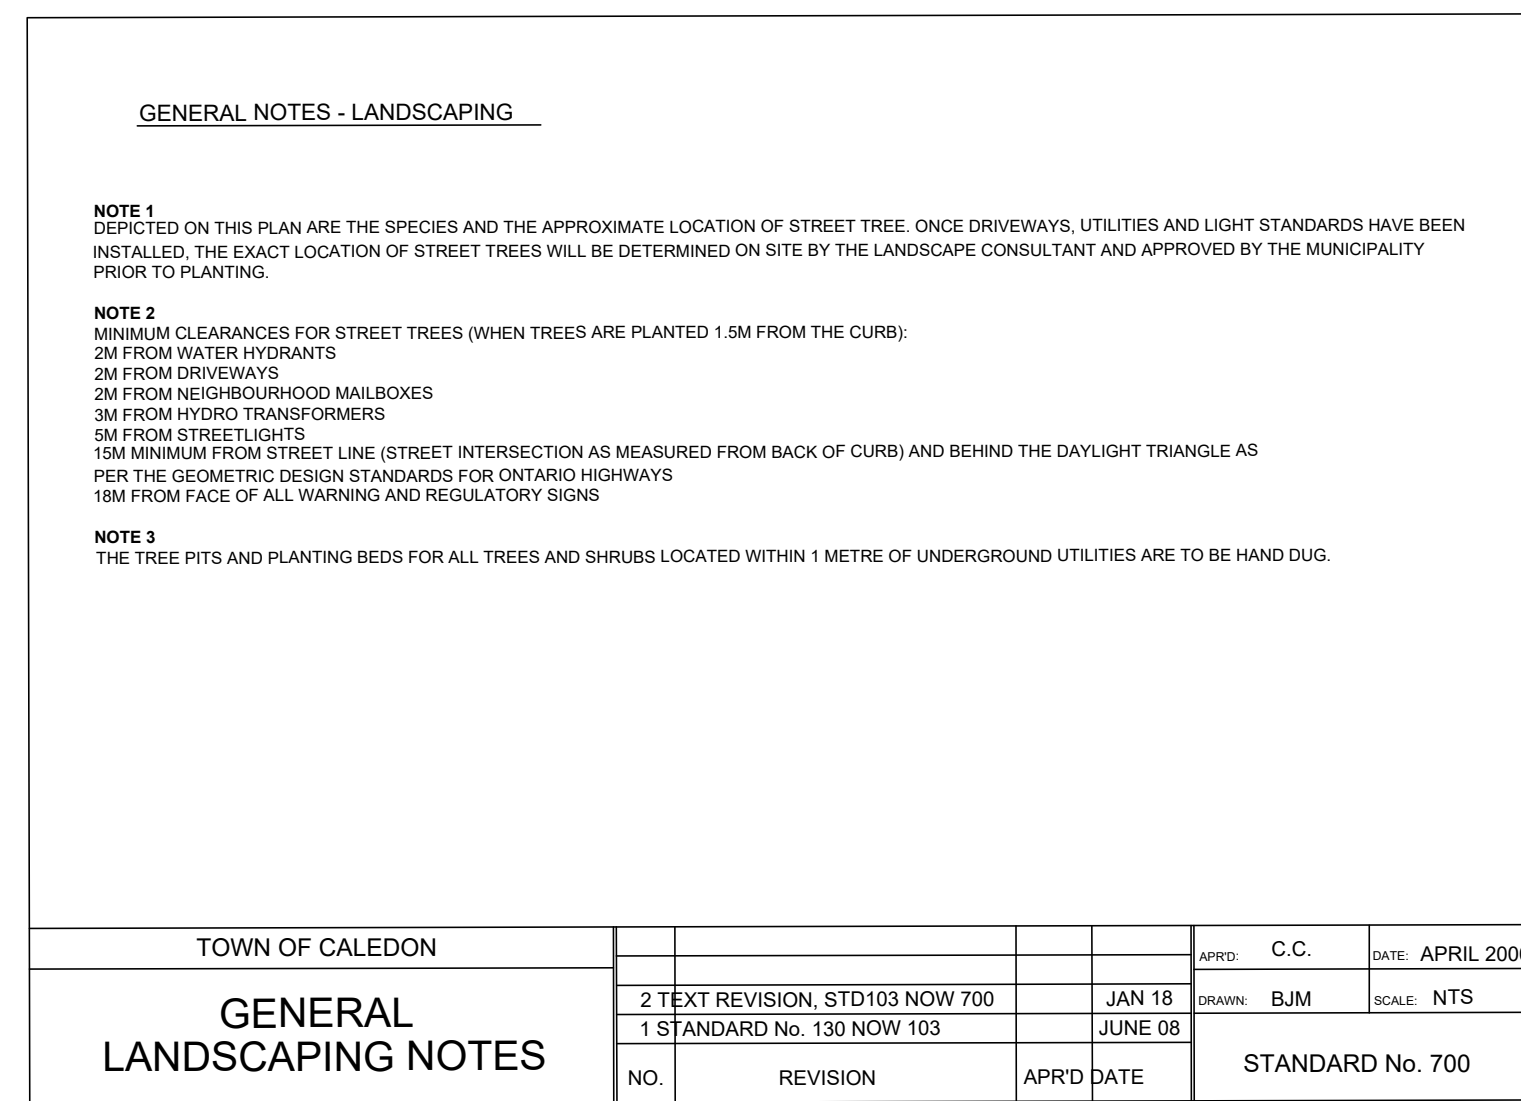

5 GENERAL LANDSCAPING NOTES  
SCALE: N.T.S.

**TOWN OF CALEDON  
PLANNING  
RECEIVED  
Mar 23, 2023**

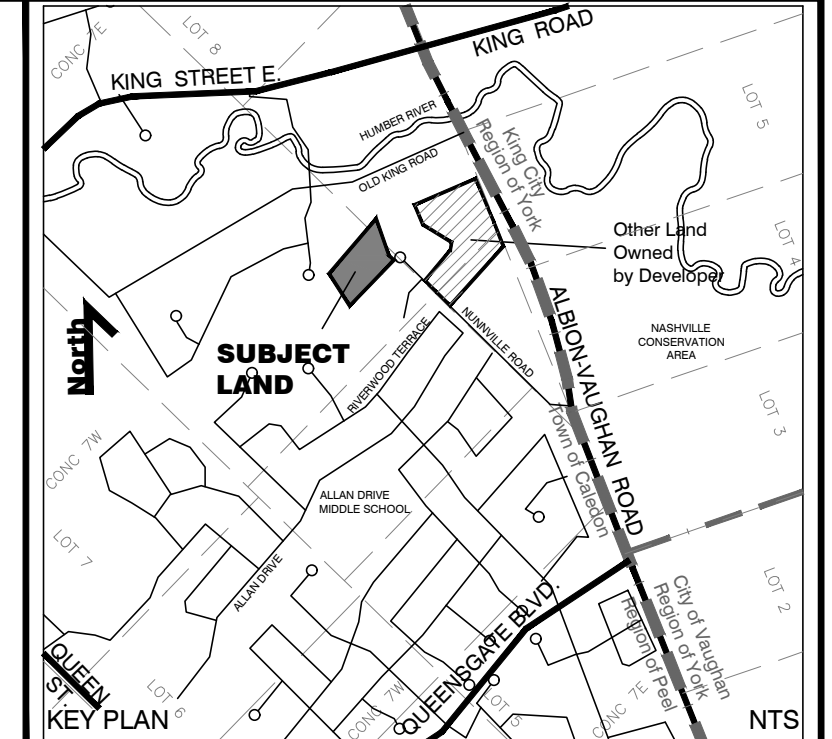

NOT FOR CONSTRUCTION  
SPA ONLY

2	ISSUED FOR SECOND ENGINEERING SUBMISSION	2MAR2023
1	ISSUED FOR FIRST ENGINEERING SUBMISSION	28NOV2022
No.	REVISIONS TO DRAWING	DATE
ALL PREVIOUS ISSUES OF THIS DRAWING ARE SUPERSEDED		
PROJECT TITLE		
NUNNVILLE RESIDENTIAL DEVELOPMENT		
MUNICIPALITY		
TOWN OF CALEDON		
PROJECT ADDRESS		
13290 NUNNVILLE ROAD, CALEDON		
SHEET TITLE		
LANDSCAPE NOTES AND DETAILS		
CONSULTANT		
STAMP		
SCALE	N.T.S.	DATE
DESIGNED	LSN	DRAWN
DWG. NUMBER	L-4	
PROJECT NUMBER	202203	
CHECKED	LSN	