


AIRPORT ROAD - EXISITING CONDITIONS AND REMOVALS
SCALE: 1:250

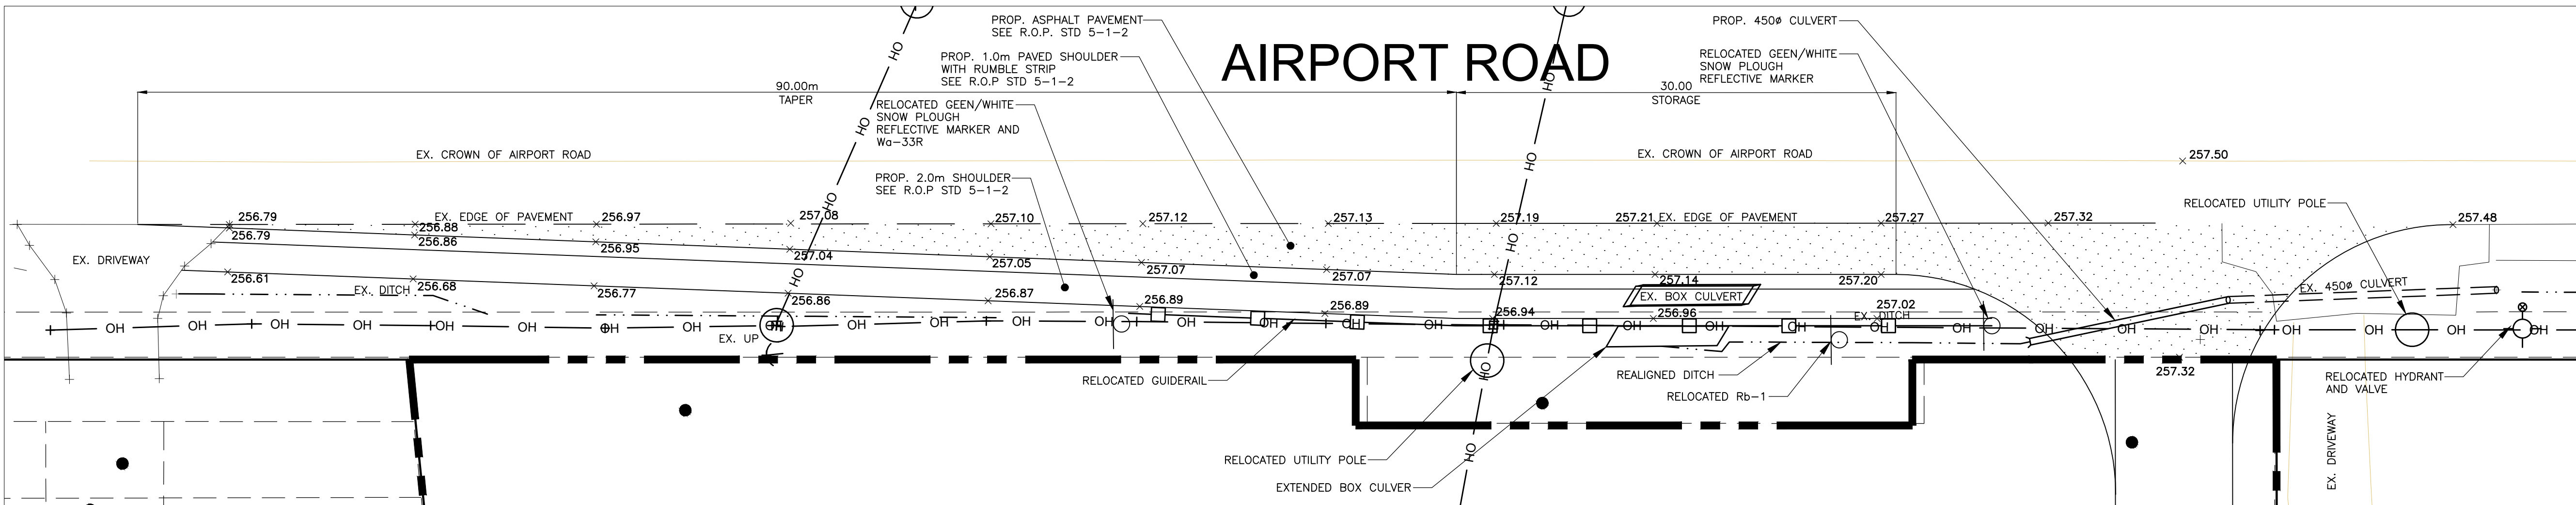

AIRPORT ROAD - PROPOSED CONSTRUCTION
SCALE: 1:250

SERVICE DATA					
SERVICE	DATE	INIT.	SERVICE	DATE	INIT.
SAN SEWERS			GAS MAINS		
STORM SEWERS			BELL U/G CABLE		
WATERMANS			HYDRO U/G CABLE		
TRANSIT			HYDRO ONE		
PARKS & REC.			CTV		
ONT. CLEAN WATER			COMMUNIC. CABLES		

REVISIONS		
DATE	DETAILS	INIT.

LEGEND:	
---	PROPERTY LINE
x207.36	PROPOSED ELEVATION
///	EXISTING REMOVALS
[Pattern]	PROPOSED ASPHALT PAVEMENT

TOWN OF CALEDON
PLANNING RECEIVED
October 10th, 2025

General Notes

- All Driveways ASPHALT Unless Otherwise Noted.
- All Service Locations Are Approximate And Must Be Located Accurately In The Field
- Denotes Building -- Not Located
- Denotes Building Located
- Type "B" Bedding Unless Otherwise Noted (SAN)

B.M. No. 042100310 Elev. 220.179m (ADJUSTED ONTARIO 1978)

The Contractor is Responsible For Locating And Protecting All Existing Utilities Prior To And During Construction Location of Existing Utilities Approximate Only, To Be Verified In Field By Contractor.


Approved by

NOTICE TO CONTRACTOR
48 HOURS PRIOR TO COMMENCING WORK NOTIFY THE FOLLOWING

THE REGIONAL MUNICIPALITY OF PEEL
CITY OF MISSISSAUGA WORKS DEPT.
CITY OF BRAMPTON WORKS DEPT.
TOWN OF CALEDON WORKS DEPT.
BELL CANADA
ENBRIDGE INCORPORATED-GAS DISTRIBUTION
ONTARIO MINISTRY OF TRANSPORTATION
ONTARIO CLEAN WATER AGENCY
HYDRO ONE NETWORKS
ENERSOURCE, HYDRO MISSISSAUGA
HYDRO ONE BRAMPTON

CABLE TELEVISION/FIBROPTIC PROVIDERS:
BELL CANADA
ENERSOURCE TELECOM
HYDRO ONE TELECOM
ROGERS CABLE
ALLSTREAM
PSN (PUBLIC SECTOR NETWORK)
FUTUREWAY (FCI BROADBAND)

5m 0 5 10 15m SCALE

 **CANDEVCON GROUP INC.**
CONSULTING ENGINEERS AND PLANNERS
9353 GOREWAY DRIVE TEL (905) 794-0800
BRAMPTON ON L6P-0M7 FAX (905) 794-0811

 **Region of Peel**
Working for you

GIAMPAOLO INVESTEMNTS LIMITED

13291 AIRPORT ROAD
CITY OF BRAMPTON
RIGHT TURN ACCESS
EXISTING CONDITION AND PROPOSED CONSTRUCTION

CAD Area	Area	Project No.	W25000
Checked by S.D.L.	Drawn by R.V.M.	Plan No.	RW-1
Date SEPT. 19th, 2025	Sheet 1 of 2		